


1 Dixon St - LGBT Pedestrian Crossing
Scale: 1:200

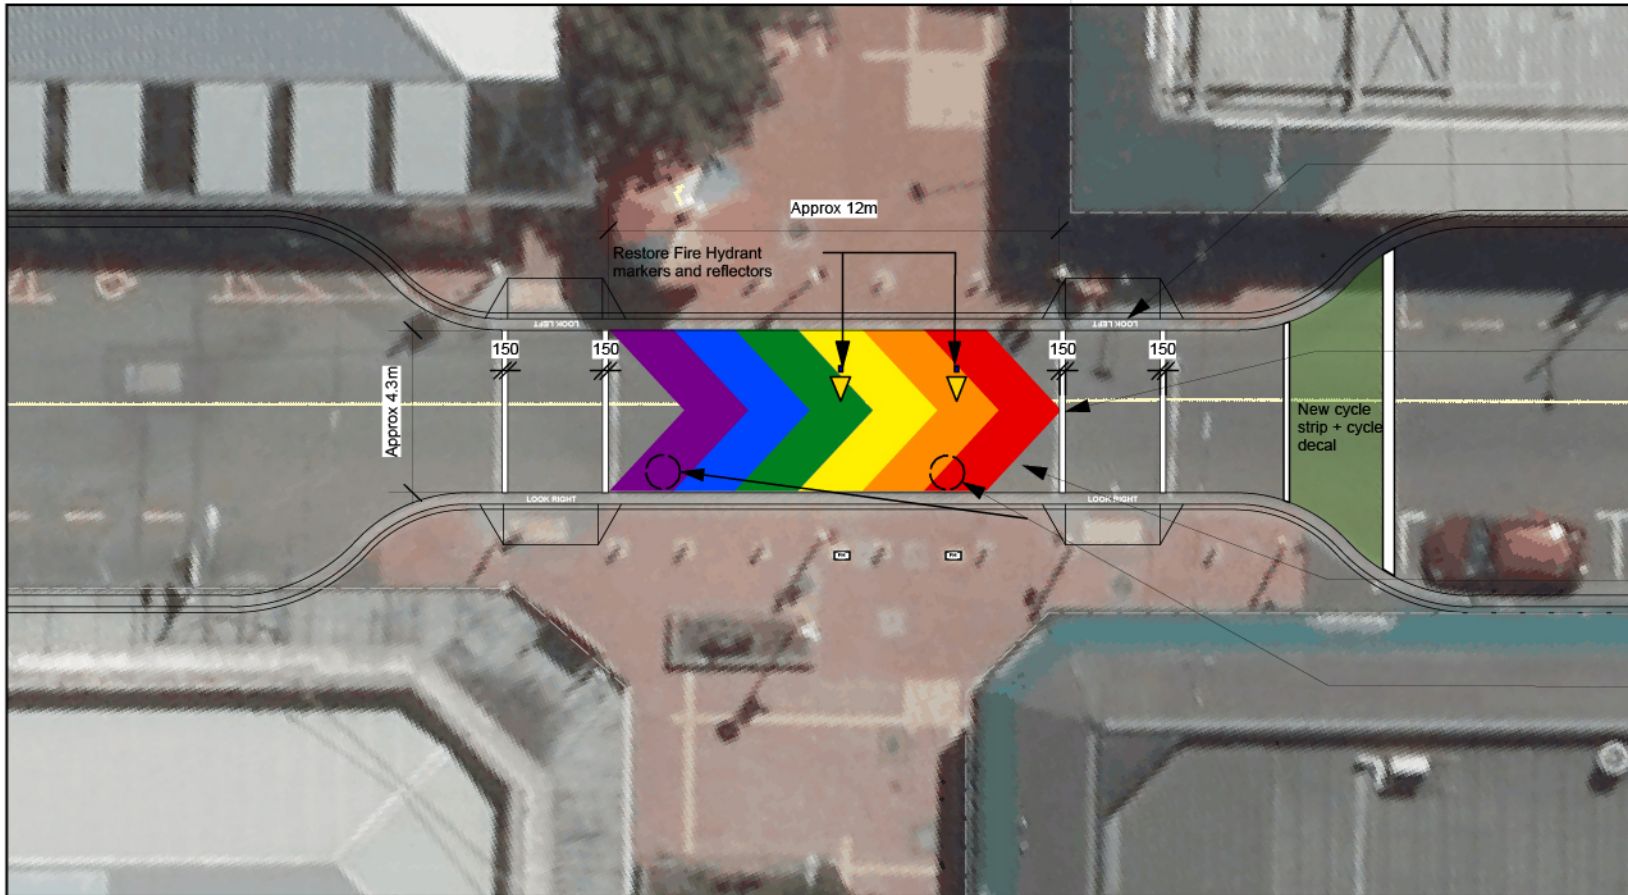

LOOK LEFT and LOOK RIGHT to be painted onto each ramp kerb

LGBT colours to fit between current pedestrian road markings. White road markings to be applied ontop of colours.

Carriageway width to be divided into 6 equal bands from channel edge to channel edge.

Paint over manhole covers

“NOT STRAIGHT”

- + **IMPROVES PEDESTRIAN SAFETY**
Indicates safe sightlines and pedestrian positioning. Hazard colours when traffic risk is highest.
- + **MAORI HERITAGE INSPIRED**
Alludes to Ta Moko infill designs & Whakairo.



NOTES: Colours

<p>Hex: #e70000 RGB: (231, 0, 0) CMYK: 0, 1, 1, 0.094</p>	<p>Hex: #ff0000 RGB: (255, 239, 0) CMYK: 0, 0.062, 1, 0</p>	<p>Hex: #0044ff RGB: (0, 68, 255) CMYK: 1, 0.733, 0, 0</p>
<p>Hex: #ff8c00 RGB: (255, 140, 0) CMYK: 0, 0.450, 1, 0</p>	<p>Hex: #0081ff RGB: (0, 129, 31) CMYK: 1, 0, 0.759, 0.494</p>	<p>Hex: #760089 RGB: (118, 0, 137) CMYK: 0.138, 1, 0, 0.462</p>

Absolutely Positively
Wellington City Council
Me Heke Ki Pōneke

Drawing Title:

Dixon / Cuba Street LGBT Rainbow Crossing Plan

Drawn by: BT

Scale: 1:200@A4

REV No:

Checked by:

E

Project:

LGBT Rainbow Crossing

DRAWING No:

UD81-LGBT-CD-100