


1 Dixon St - LBGT Pedestrian Crossing  
Scale: 1:200

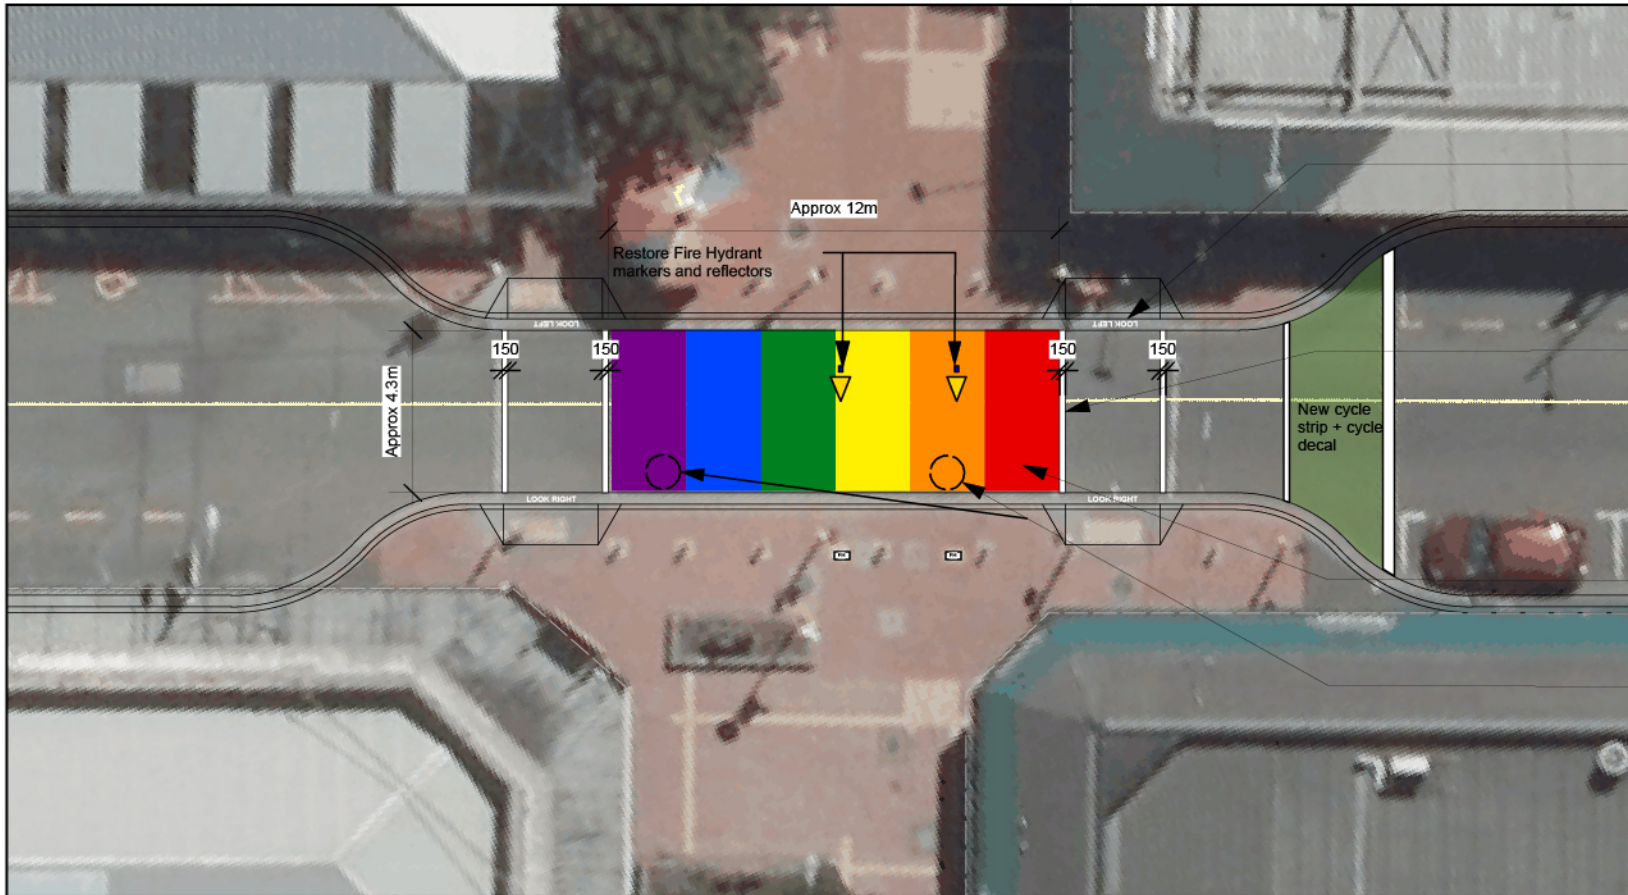

LOOK LEFT and LOOK RIGHT to be painted onto each ramp kerb

LGBT colours to fit between current pedestrian road markings. White road markings to be applied ontop of colours.

Carriageway width to be divided into 6 equal bands from channel edge to channel edge.

Paint over manhole covers

“FOLLOW”

- + CONTINUOUS PEDESTRIAN FLOW  
Invites pedestrian flow along street  
Passively encourages pedestrian distribution across the crossing (following lines)
- + ORIGINAL + COMMUNITY APPROVED  
Authentic flag design as presented to pedestrian  
Community engagement pre-approved design



NOTES: Colours

Hex: #e70000 RGB: (231, 0, 0) CMYK: 0, 1, 1, 0.094	Hex: #ff00 RGB: (255, 239, 0) CMYK: 0, 0.062, 1, 0	Hex: #0044f RGB: (0, 68, 255) CMYK: 1, 0.733, 0, 0
Hex: #ff8c00 RGB: (255, 140, 0) CMYK: 0, 0.450, 1, 0	Hex: #00811f RGB: (0, 129, 31) CMYK: 1, 0, 0.759, 0.494	Hex: #760089 RGB: (118, 0, 137) CMYK: 0.138, 1, 0, 0.462

**Absolutely Positively**  
**Wellington City Council**  
Me Heke Ki Pōneke

Drawing Title:

**Dixon / Cuba Street LGBT Rainbow Crossing Plan**

Drawn by: BT

Scale: 1:200@A4

REV No:

Checked by:

**F**

Project:

**LGBT Rainbow Crossing**

DRAWING No:

UD81-LGBT-CD-100