

PLAN
SCALE 1:2500


NOTE

DATA OBTAINED BY OTHERS INCLUDED IN THESE DRAWINGS ARE AS FOLLOWS:

LAND INFORMATION NEW ZEALAND	LEGAL BOUNDARY INFORMATION
NEW ZEALAND AERIAL MAPPING	TOPOGRAPHICAL INFORMATION, LEVELS & CONTOURS
LEVEL DATUM	TAURANGA CITY COUNCIL (MOTURIKI PLUS 0.80m)
COORDINATE ORIGIN	BAY OF PLENTY CIRCUIT GEODETIC DATUM ('F' MAKETU)

LEGEND

- EDGE OF SEAL
- - - EXTENT OF BATTERS
- - - DESIGNATION REQUIREMENT
- - - CENTRELINE OF ALIGNMENT
- △△△△ FILL BATTER

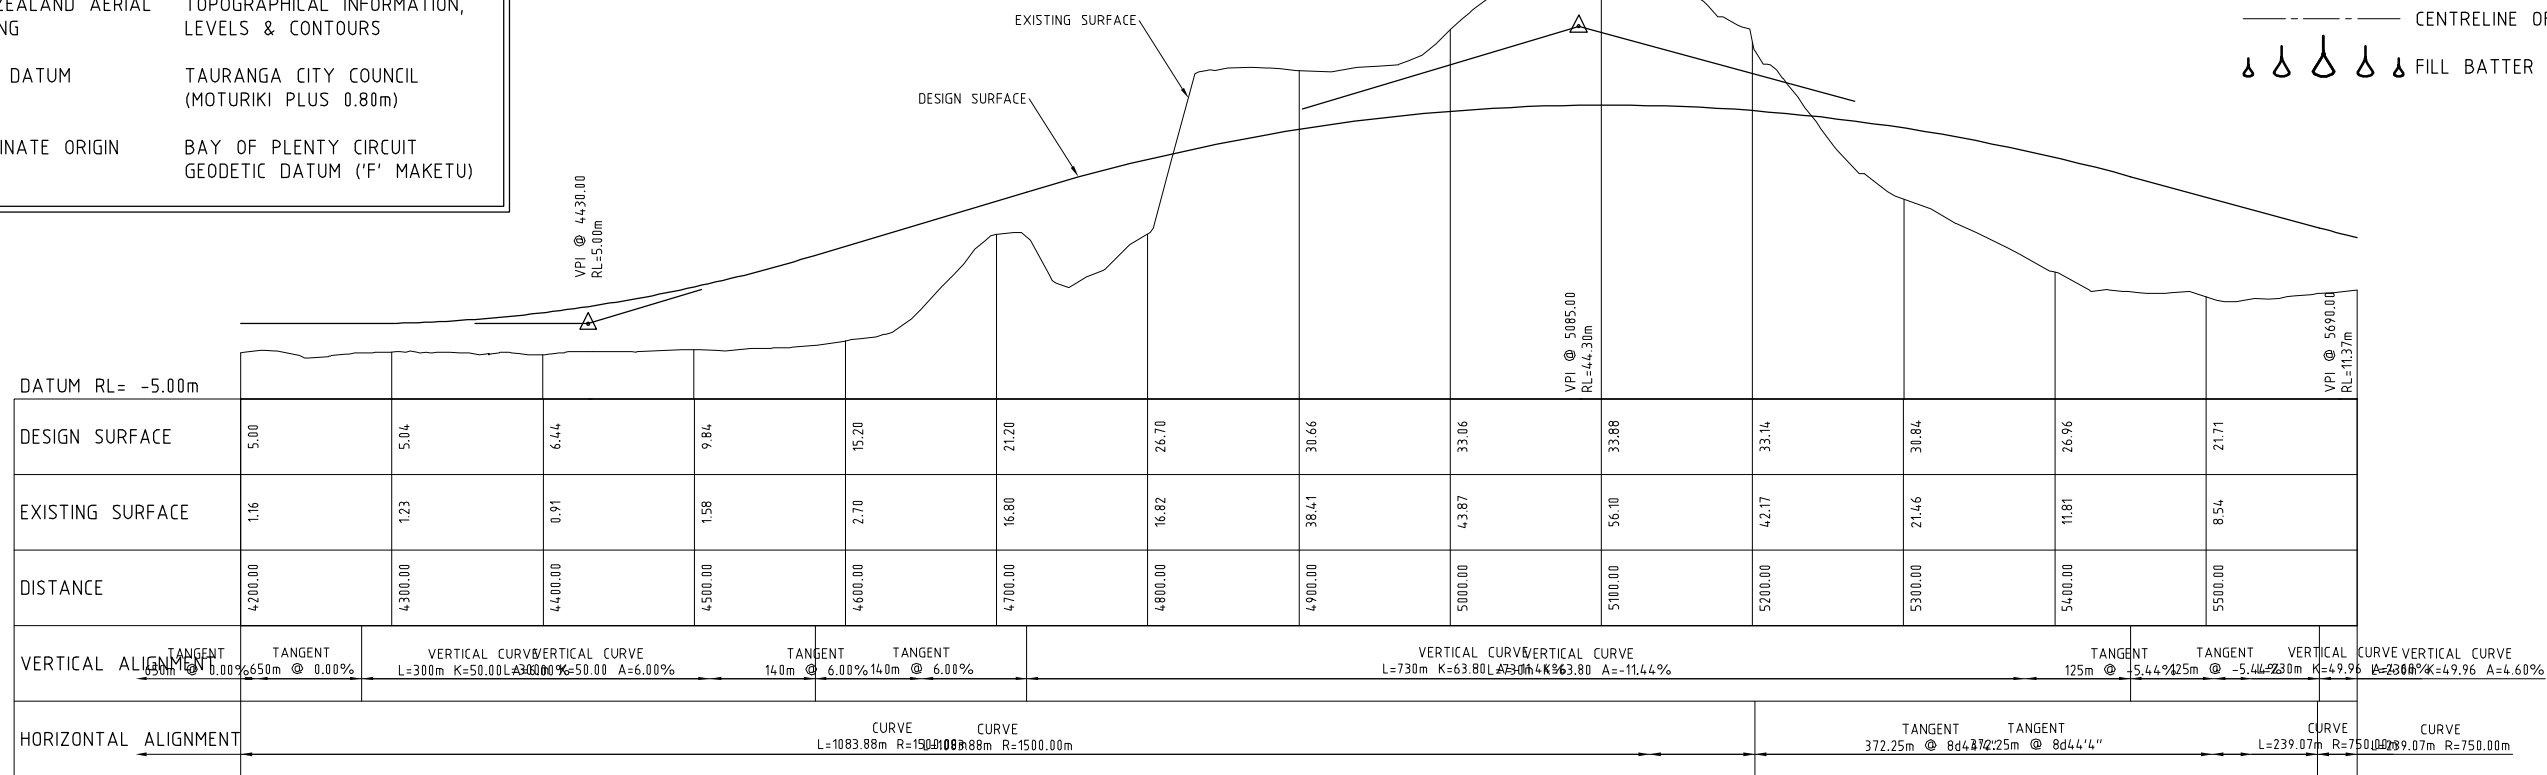

LONG SECTION
HORIZONTAL SCALE 1:2500
VERTICAL SCALE 1:500

No.	Revision	Appd	Date
C	NOTES AMENDED	JJH	6.7.98
B	CAMBRIDGE/MOFFAT RD INTERSECTION ADDED & BATTERS CORRECTED	DJH	31.3.98
A	FOR DESIGNATION	JJH	28.2.98

Beca Carter Hollings & Ferner Ltd.
Auckland, Wellington, Christchurch, New Plymouth, Tauranga, Orewa, Melbourne, Sydney, Port Moresby, Jakarta, Singapore, Brunei.
Consulting Engineers

Designed	SJF	Approved for Construction
Drawn	BIL	
Traced	CAD	
Dsg Check	SJP	
Org Check	SJF	Date

Scale as drawn 1:2500/500
Reduced Drawing 1:5000/1000

TRANSIT
NEW ZEALAND
TAURANGA

SAFE 77 TAURANGA NORTHERN ARTERIAL CIVIL
--

DESIGNATION REQUIREMENT PLAN SHEET 4 OF 5

Job No. 3602303
Rev. P006