



# Curletts Road Improvements

May 2015



## Thank you

We would like to take the opportunity to thank everyone at Meadowfresh and Z Energy for your cooperation throughout the project and your commitment to improving road safety for all.

## Change to access at Meadowfresh

The Curletts Road improvements are progressing well and we are on track to finish by June 2015. As part of this project, we are making changes to the access at Meadowfresh. These changes will improve safety for all road users but they will mean some changes are needed to the way you use this area in the future.

### WHAT ARE THE CHANGES?

The right turns into and out of Meadowfresh from the Curletts Road entrance will be removed. This means all vehicles wanting to enter Meadowfresh from Curletts Road will need to approach from the north (the Main South Road end) and all vehicles leaving the site will need to turn left. This will enhance the safety of the intersection and improve traffic flows along Curletts Road.

All movement will still be possible into and out of the Z Energy site but extra care will need to be taken.

The overall layout of Curletts Road adjacent to Z Energy and the Meadowfresh entrance is shown in the map overleaf.

The overall project will provide significant travel time benefits to road users by improving traffic flows and travel times along Curletts Road. Once completed, the project will better meet increased traffic demand and will remove the temporary traffic management (cones) currently required along Curletts Road.



If you have questions about this project, visit [www.nzta.govt.nz/network/projects/curletts-road](http://www.nzta.govt.nz/network/projects/curletts-road)  
For construction issues please phone Hawkins Infrastructure 027 459 6676

**Callum Wood**  
Project Manager  
NZ Transport Agency  
+64 3 964 2800  
[callum.wood@nzta.govt.nz](mailto:callum.wood@nzta.govt.nz)


**Thomas Small**  
Engineer  
Jacobs New Zealand Limited  
021 803 518  
[thomas.small@jacobs.com](mailto:thomas.small@jacobs.com)

**Ben Whitham**  
Senior Project Manager  
Hawkins Infrastructure  
027 459 6676  
[b.whitham@hawkins.co.nz](mailto:b.whitham@hawkins.co.nz)



68

JOINS DRG NO. ZB01583-ECC-DG-D2-0101

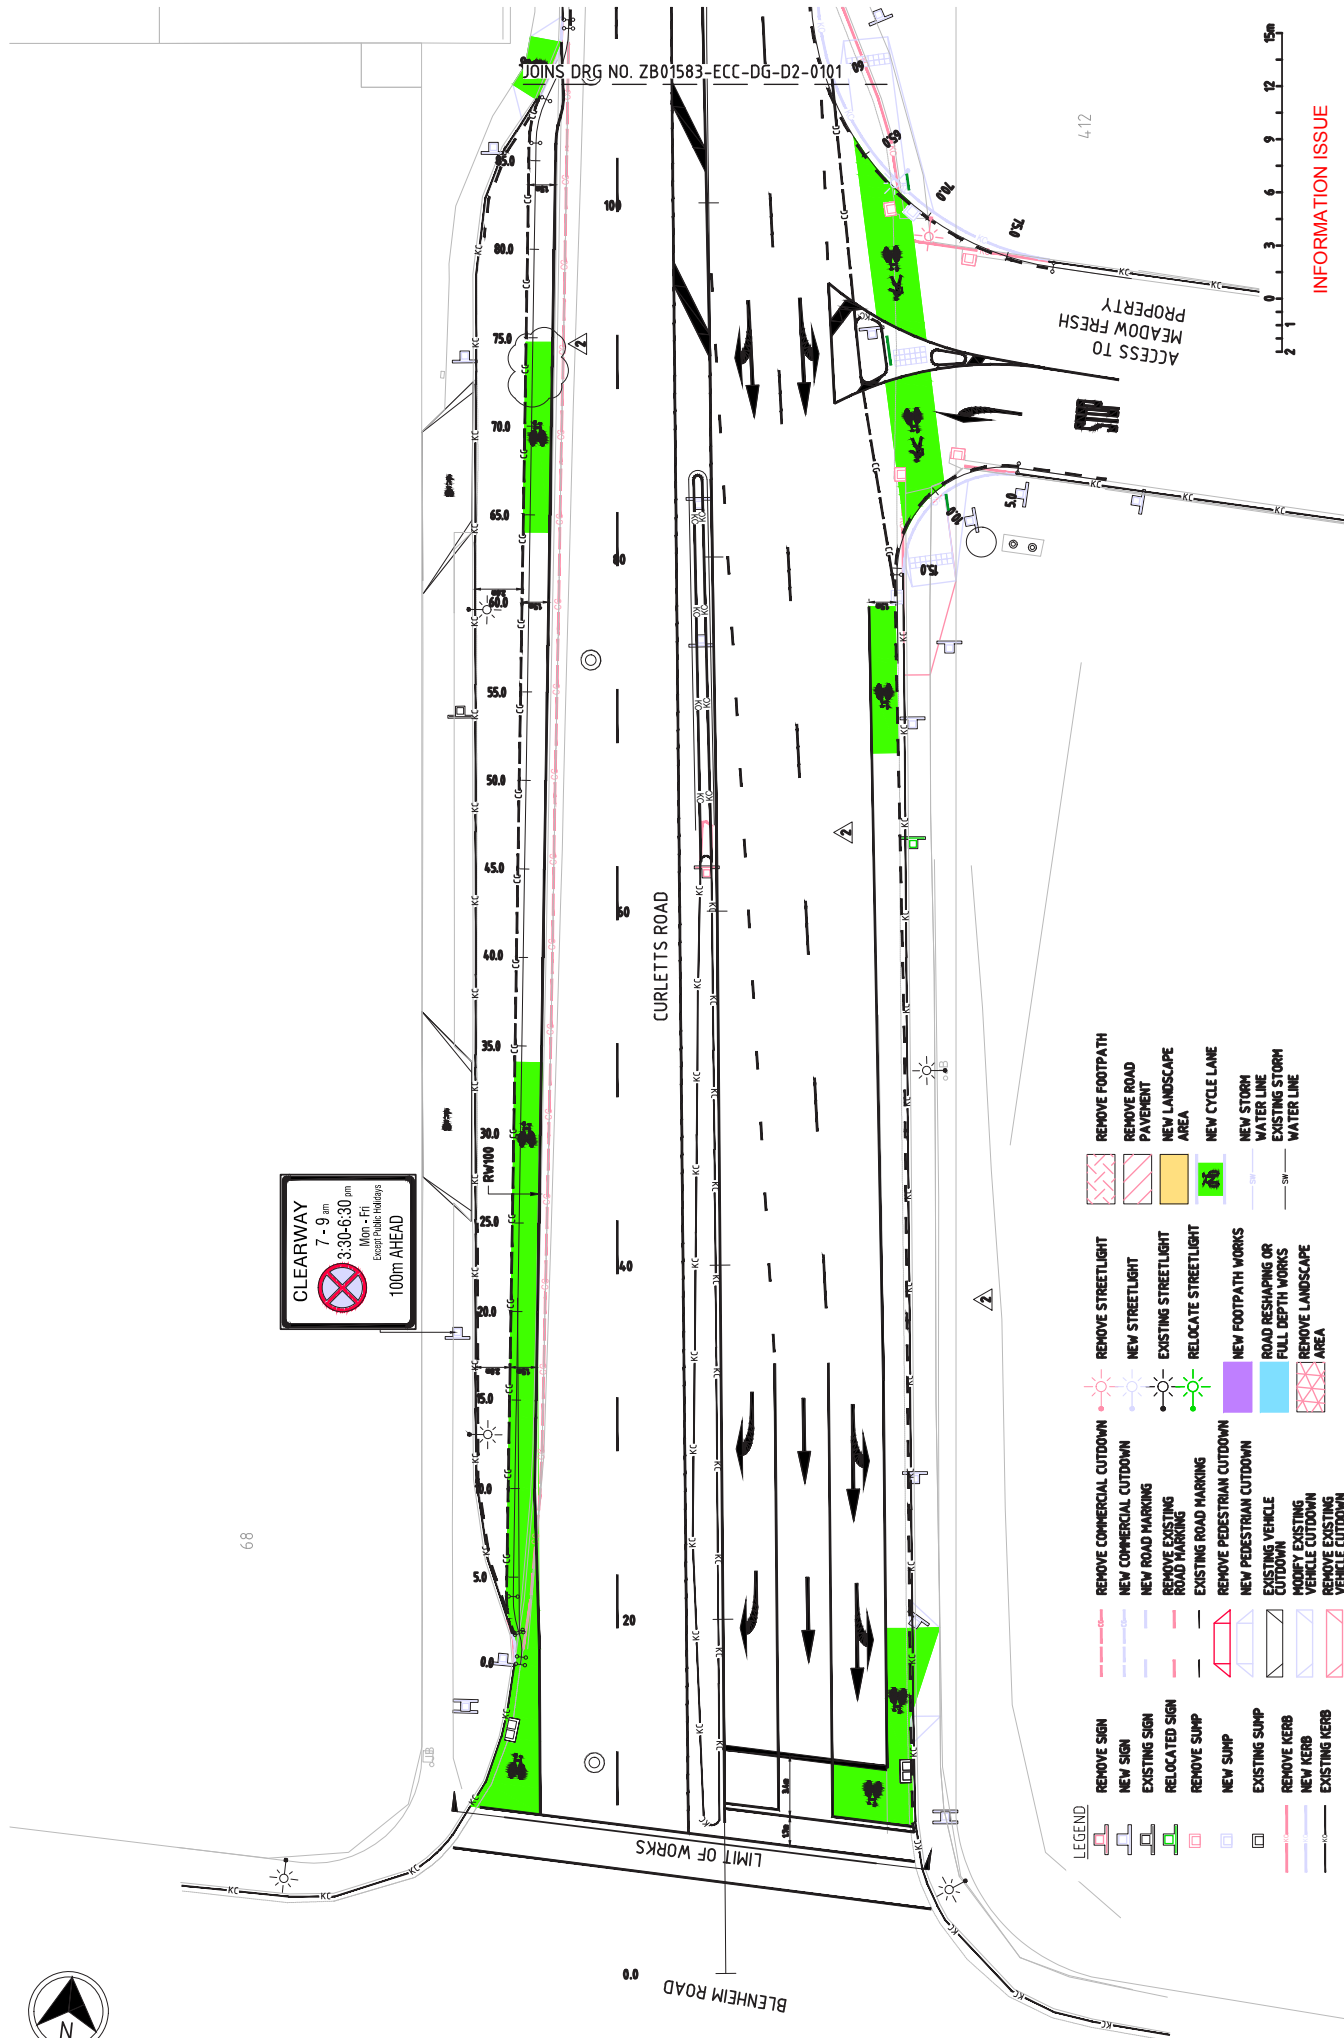

- LEGEND**
- REMOVE SIGN
  - NEW SIGN
  - EXISTING SIGN
  - RELOCATED SIGN
  - REMOVE SUMP
  - NEW SUMP
  - EXISTING SUMP
  - REMOVE KERB
  - NEW KERB
  - EXISTING KERB
  - REMOVE COMMERCIAL CUTOVDOWN
  - NEW COMMERCIAL CUTOVDOWN
  - REMOVE EXISTING ROAD MARKING
  - EXISTING ROAD MARKING
  - REMOVE PEDESTRIAN CUTOVDOWN
  - NEW PEDESTRIAN CUTOVDOWN
  - EXISTING VEHICLE CUTOVDOWN
  - NEW EXISTING VEHICLE CUTOVDOWN
  - REMOVE EXISTING VEHICLE CUTOVDOWN
  - REMOVE STREETLIGHT
  - NEW STREETLIGHT
  - EXISTING STREETLIGHT
  - RELOCATE STREETLIGHT
  - NEW FOOTPATH WORKS
  - ROAD RESHAPING OR FULL DEPTH WORKS
  - REMOVE LANDSCAPE AREA
  - REMOVE FOOTPATH
  - REMOVE ROAD PAVEMENT
  - NEW LANDSCAPE AREA
  - NEW CYCLE LANE
  - NEW STORM WATER LINE
  - EXISTING STORM WATER LINE

INFORMATION ISSUE