

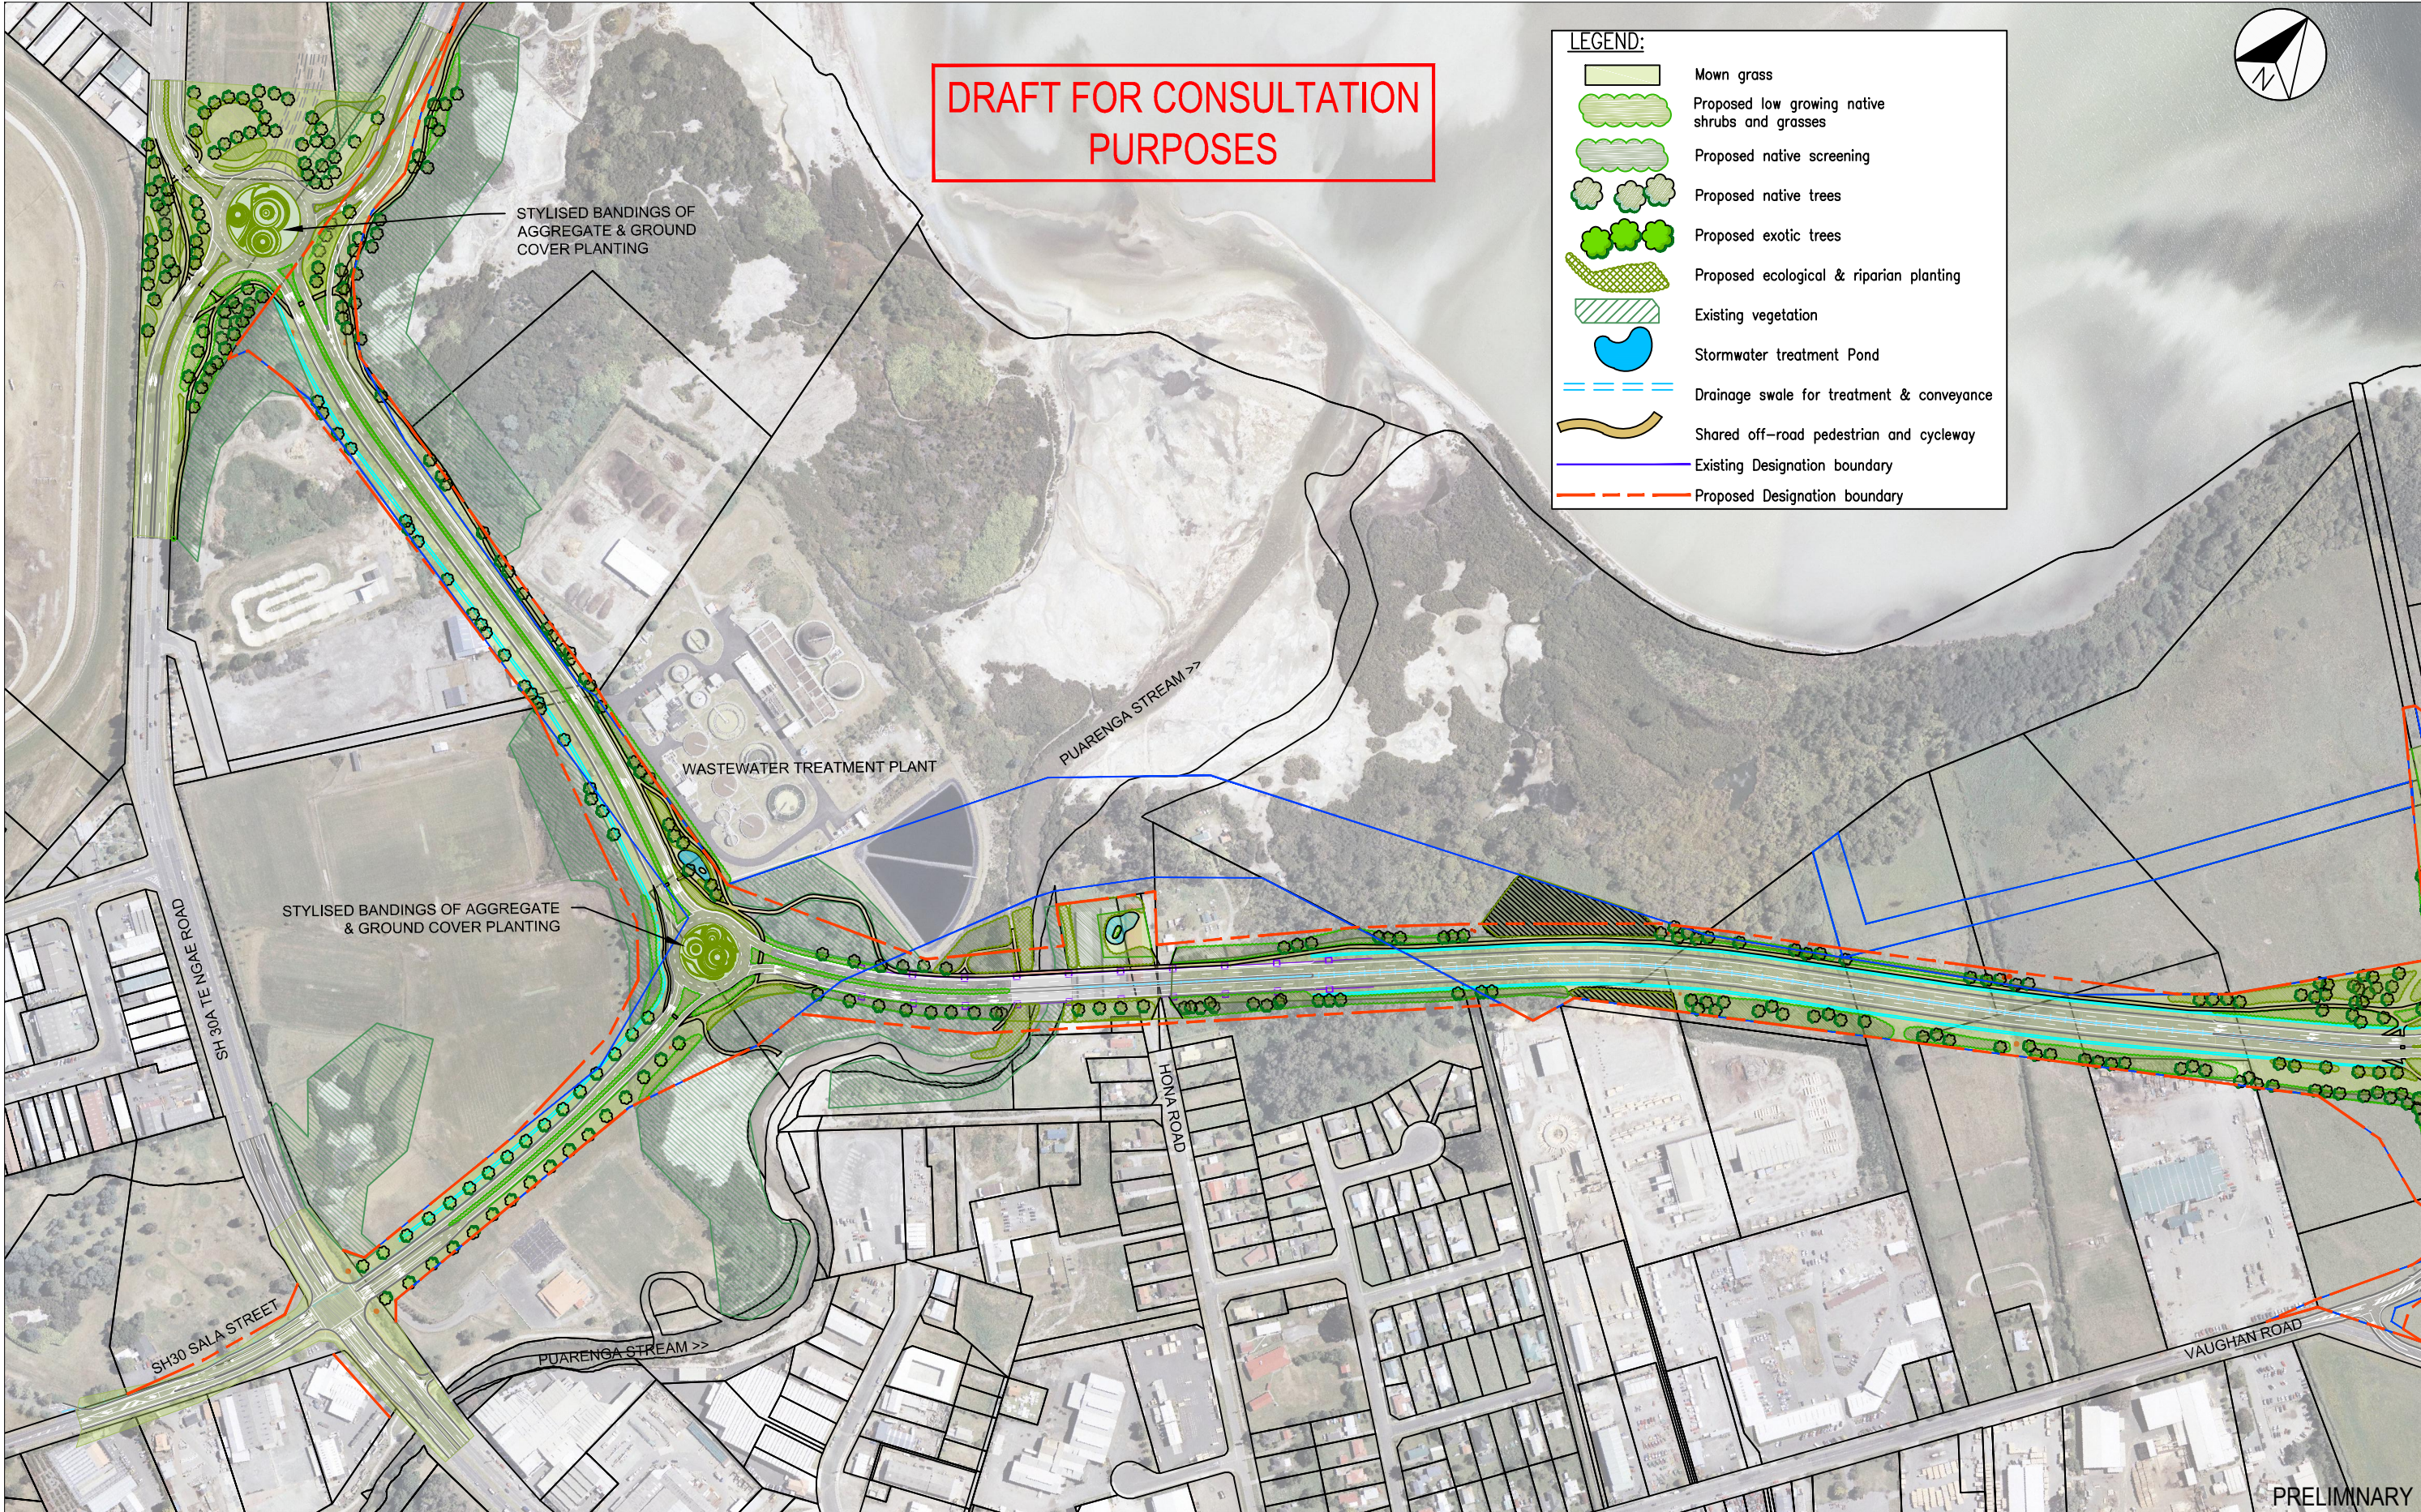


DRAFT FOR CONSULTATION PURPOSES

LEGEND:	
	Mown grass
	Proposed low growing native shrubs and grasses
	Proposed native screening
	Proposed native trees
	Proposed exotic trees
	Proposed ecological & riparian planting
	Existing vegetation
	Stormwater treatment Pond
	Drainage swale for treatment & conveyance
	Shared off-road pedestrian and cycleway
	Existing Designation boundary
	Proposed Designation boundary

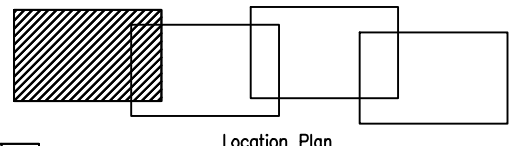

PRELIMINARY

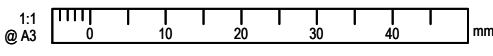

Location Plan

Revision	Amendment	Approved	Revision Date
R1	ADD PROPOSED DESIGNATION BOUNDARY	WG	20/5/13



OPUS Rotorua Office
Private Bag 1245
Rotorua 3010, New Zealand
+ 64 7 343 1400

Project
NZ TRANSPORT AGENCY
SH30 REGION 4 RS147/0.00 TO RS147/6.80
ROTORUA EASTERN ARTERIAL

Drawn	Designed	Approved	Revision Date
RF	RF	AM	

Sheet
PRELIMINARY CONCEPT LANDSCAPE PLAN
CONCEPT LAYOUT - SHEET 1 OF 4

Project No.
289426.00

Scale
1:5000 @ A3

Drawing No.
10/124/112/5254

Sheet No.
310

Revision
R1