








 

 

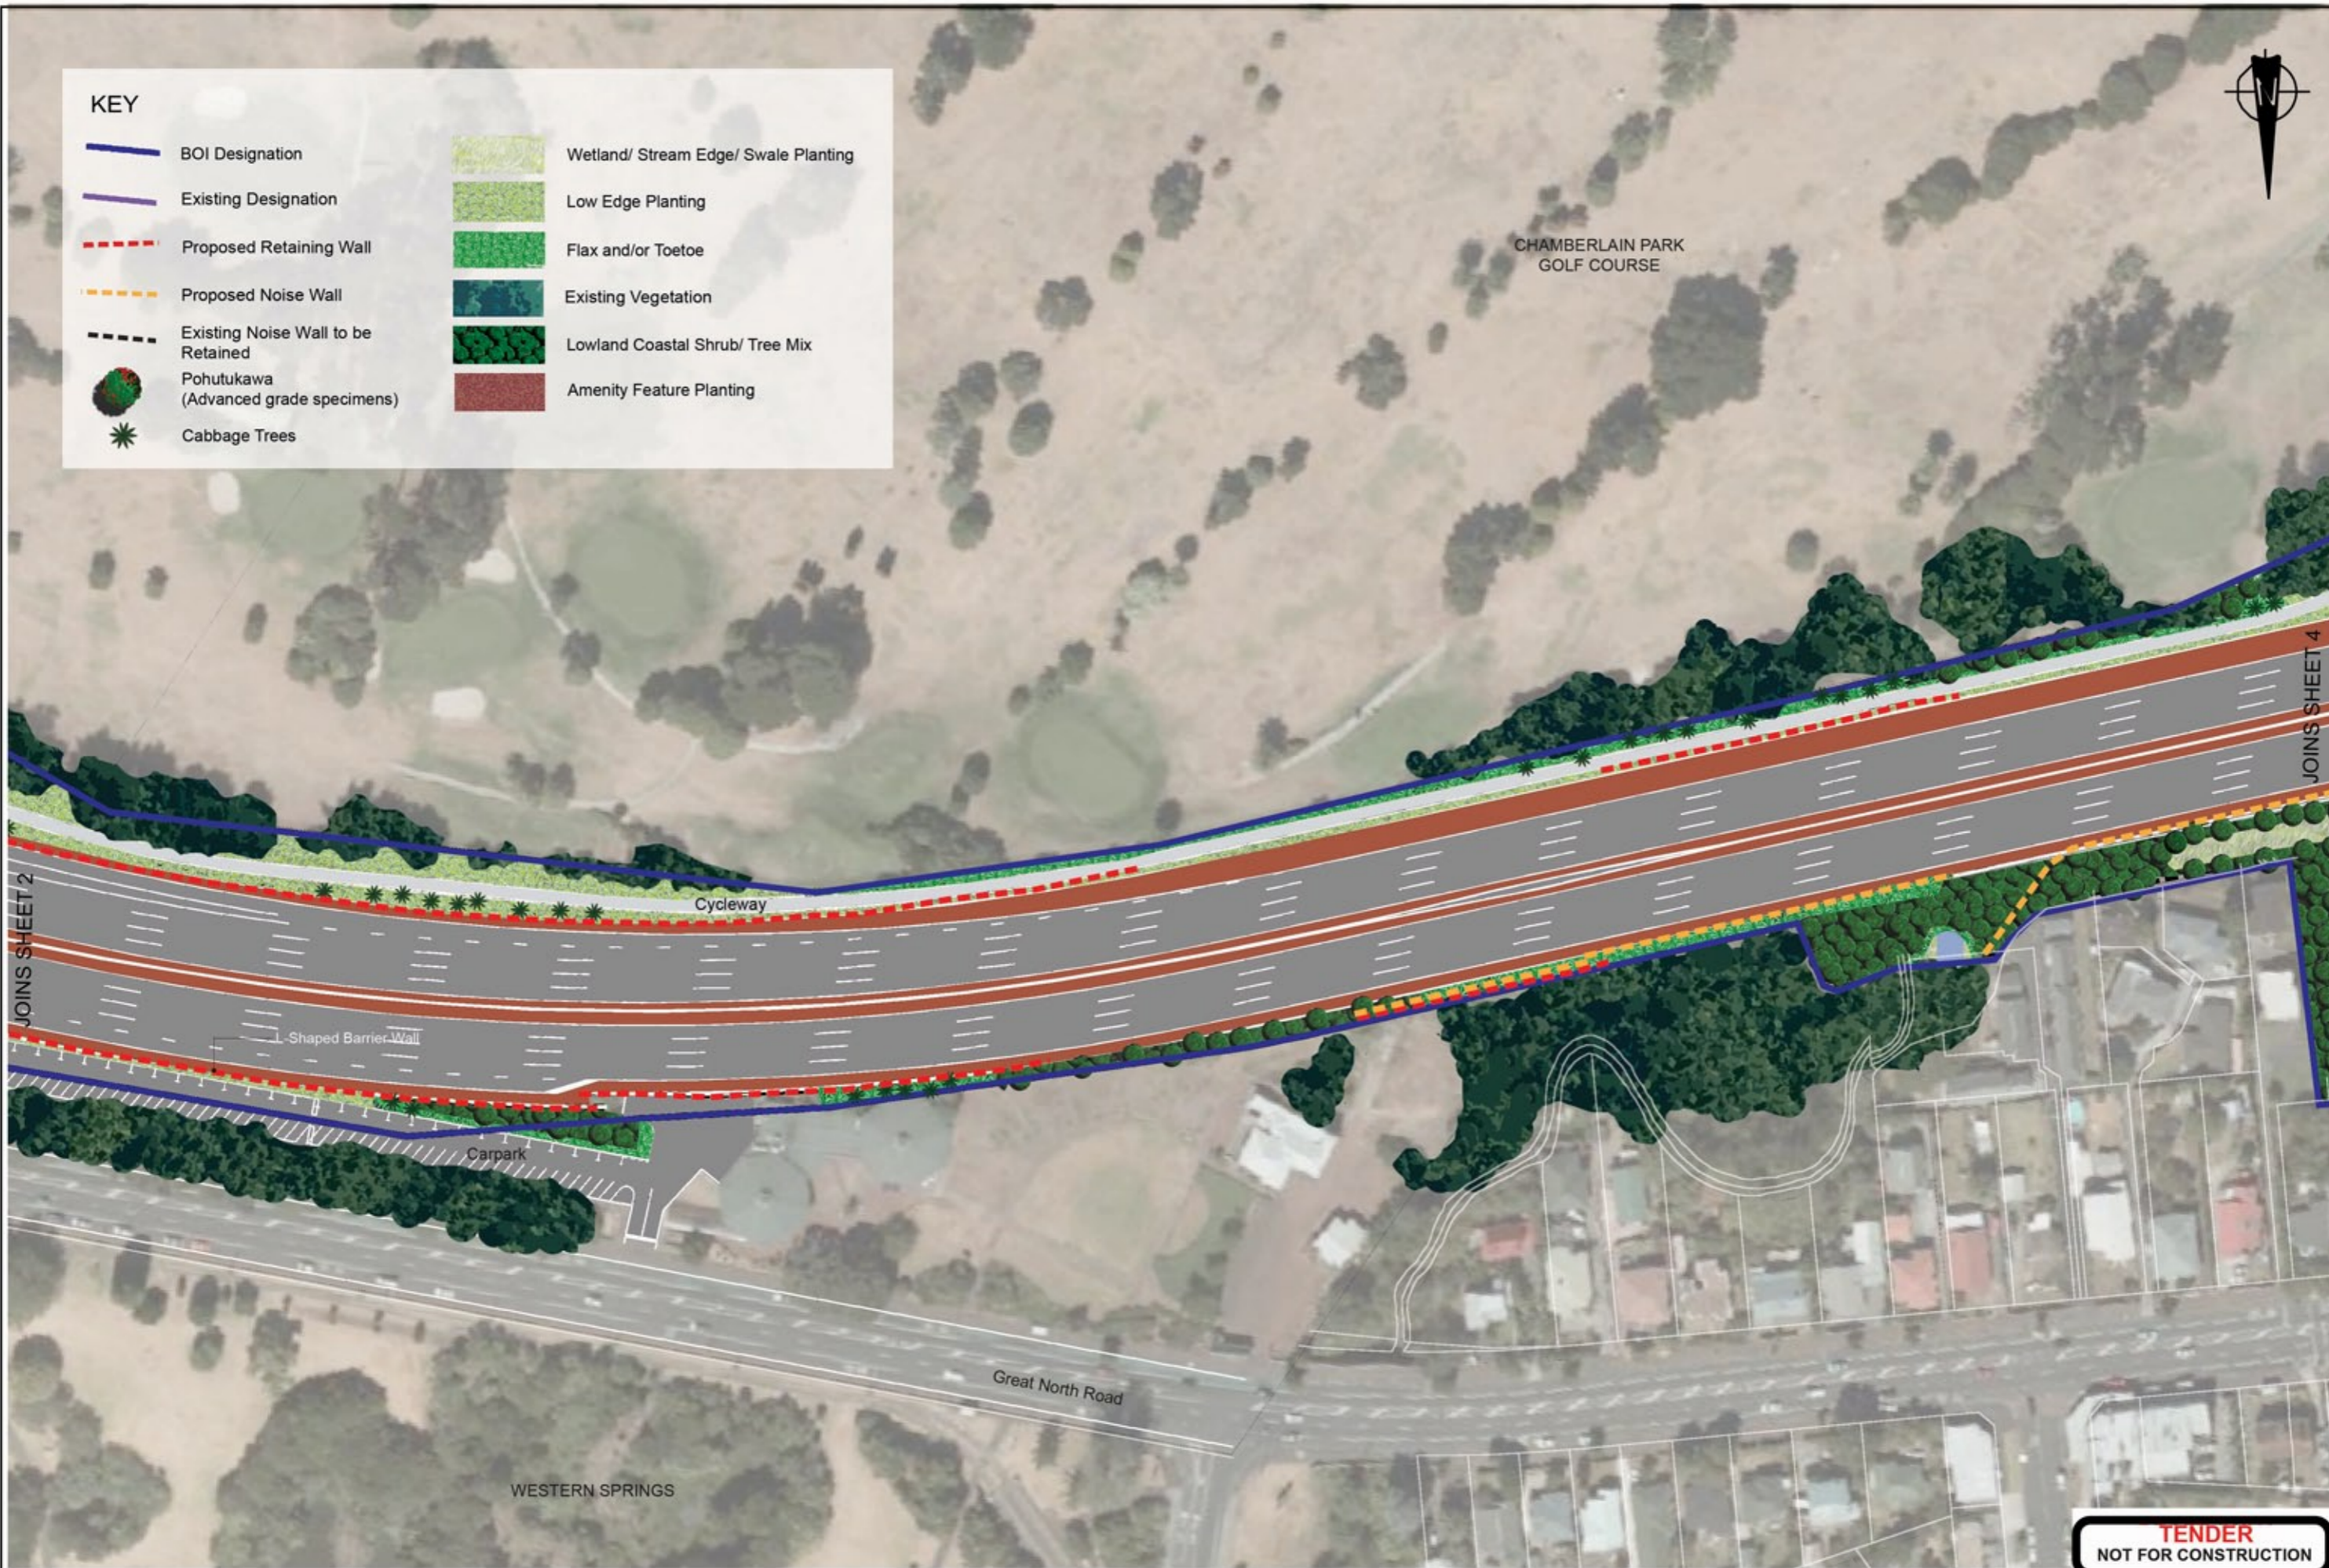




KEY

-  BOI Designation
-  Existing Designation
-  Proposed Retaining Wall
-  Proposed Noise Wall
-  Existing Noise Wall to be Retained
-  Pohutukawa (Advanced grade specimens)
-  Cabbage Trees
-  Wetland/ Stream Edge/ Swale Planting
-  Low Edge Planting
-  Flax and/or Toetoe
-  Existing Vegetation
-  Lowland Coastal Shrub/ Tree Mix
-  Amenity Feature Planting



TENDER
NOT FOR CONSTRUCTION

No.	Revision	by	chk	Appd	Date
D	Tender Issue	JT	JH		04.07
C	Tender Issue	JT	JH		24.06
B	Tender Issue	JT	JH		31.05

LA4 Landscape Architects
 26 Kitchener Street, Auckland
 P.O. Box 5669, Wellesley Street, Auckland
 p: 09 358 0904 f: 09 358 0895
 e: la4@la4.co.nz
 www.la4.co.nz

Original Scale (A1)	Design	JH
Reduced Scale (A3)	Drafting	
1:1500	Drafting Checked	JH
	Approval	



SH16 ST LUKES
WESTERN RING ROUTE PROJECT

LANDSCAPE MASTER PLAN
Sheet 3 of 4

Discipline: LANDSCAPE/URBAN DESIGN	
Project No. 215023-D-A-919-013	Rev. D