

**NOTES**

1. CO-ORDINATES ARE IN TERMS OF WANGANUI 2000
2. ALL WORKS TO BE IN ACCORDANCE WITH PNCC STANDARD DETAILS AND THE CIVIL SPECIFICATION.
3. ALL SIGNS AND MARKINGS TO BE IN ACCORDANCE WITH MOTSAM.
4. CONTRACTOR TO IDENTIFY AND MARK OUT ALL SERVICES BEFORE COMMENCING WORK.
5. TRAFFIC SIGNS, SIGNS SUPPORTS, SIGN FIXINGS AND SIGN FOUNDATIONS TO BE INSTALLED IN ACCORDANCE WITH TRAFFIC CONTROL DEVICES MANUAL (TCD), PNCC DETAILS/STANDARD, NZTA P/24 PERFORMANCE BASED SPECIFICATION FOR SIGNS AND MOTSAM.

No.	Revision	By	Chk	Appd	Date



Original Scale (A1)	1:500	Design	D. Budhathoki	11.11.19	Approved For Construction	R. Townsend	11.11.19	S. WATERS
Reduced Scale (A3)	1:1000	Drawn	R. BROWN	05.02.20				
			G. DOWN	18.12.19	Date	10.02.20		





Project: ASHHURST IMPROVEMENTS  
STAGE 1

Title: SALISBURY TRAFFIC CALMING  
OVERVIEW PLAN  
SHEET 1 OF 2

Discipline	CIVIL
Drawing No.	3323781-10-CE-1100
Rev.	1

# SALISBURY STREET

Kerb build-outs to calm traffic.  
Footpath widening and new sections built.

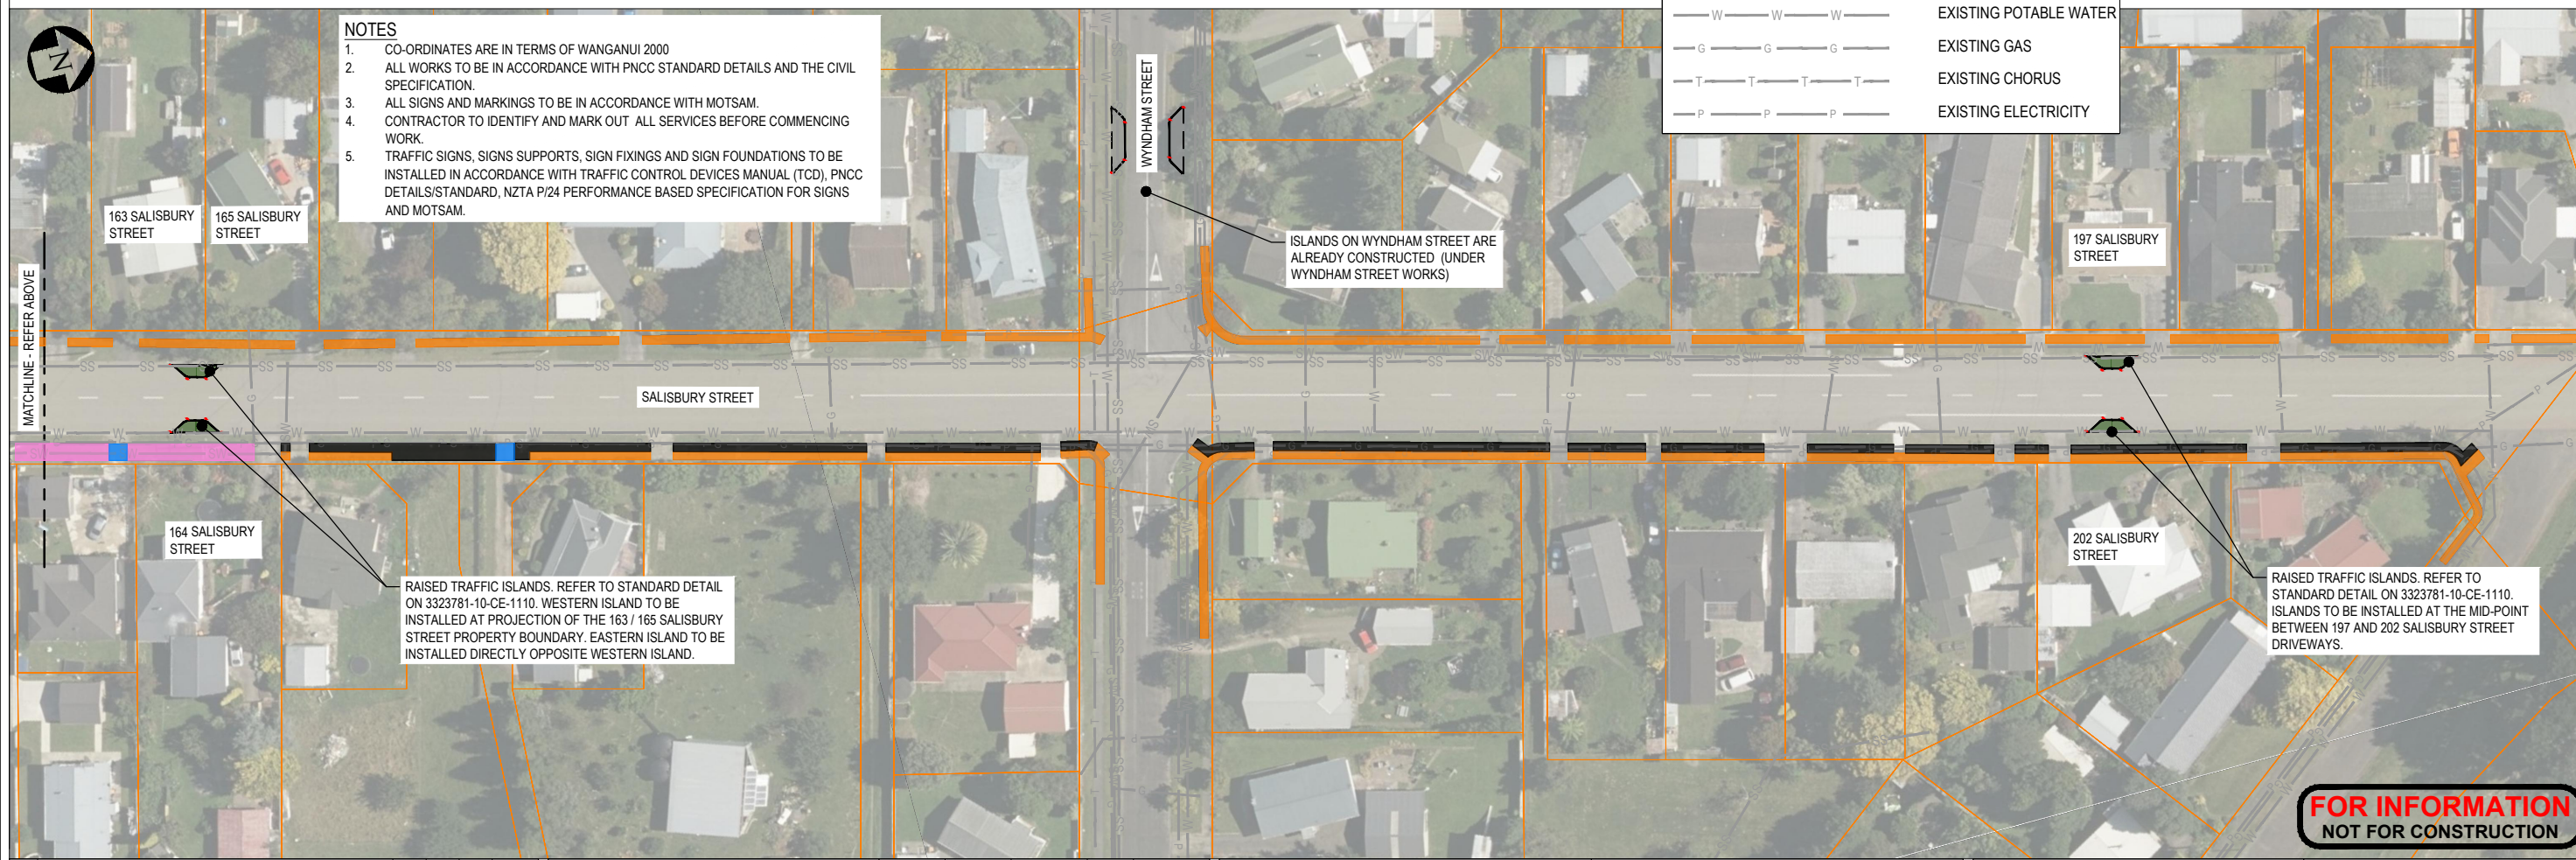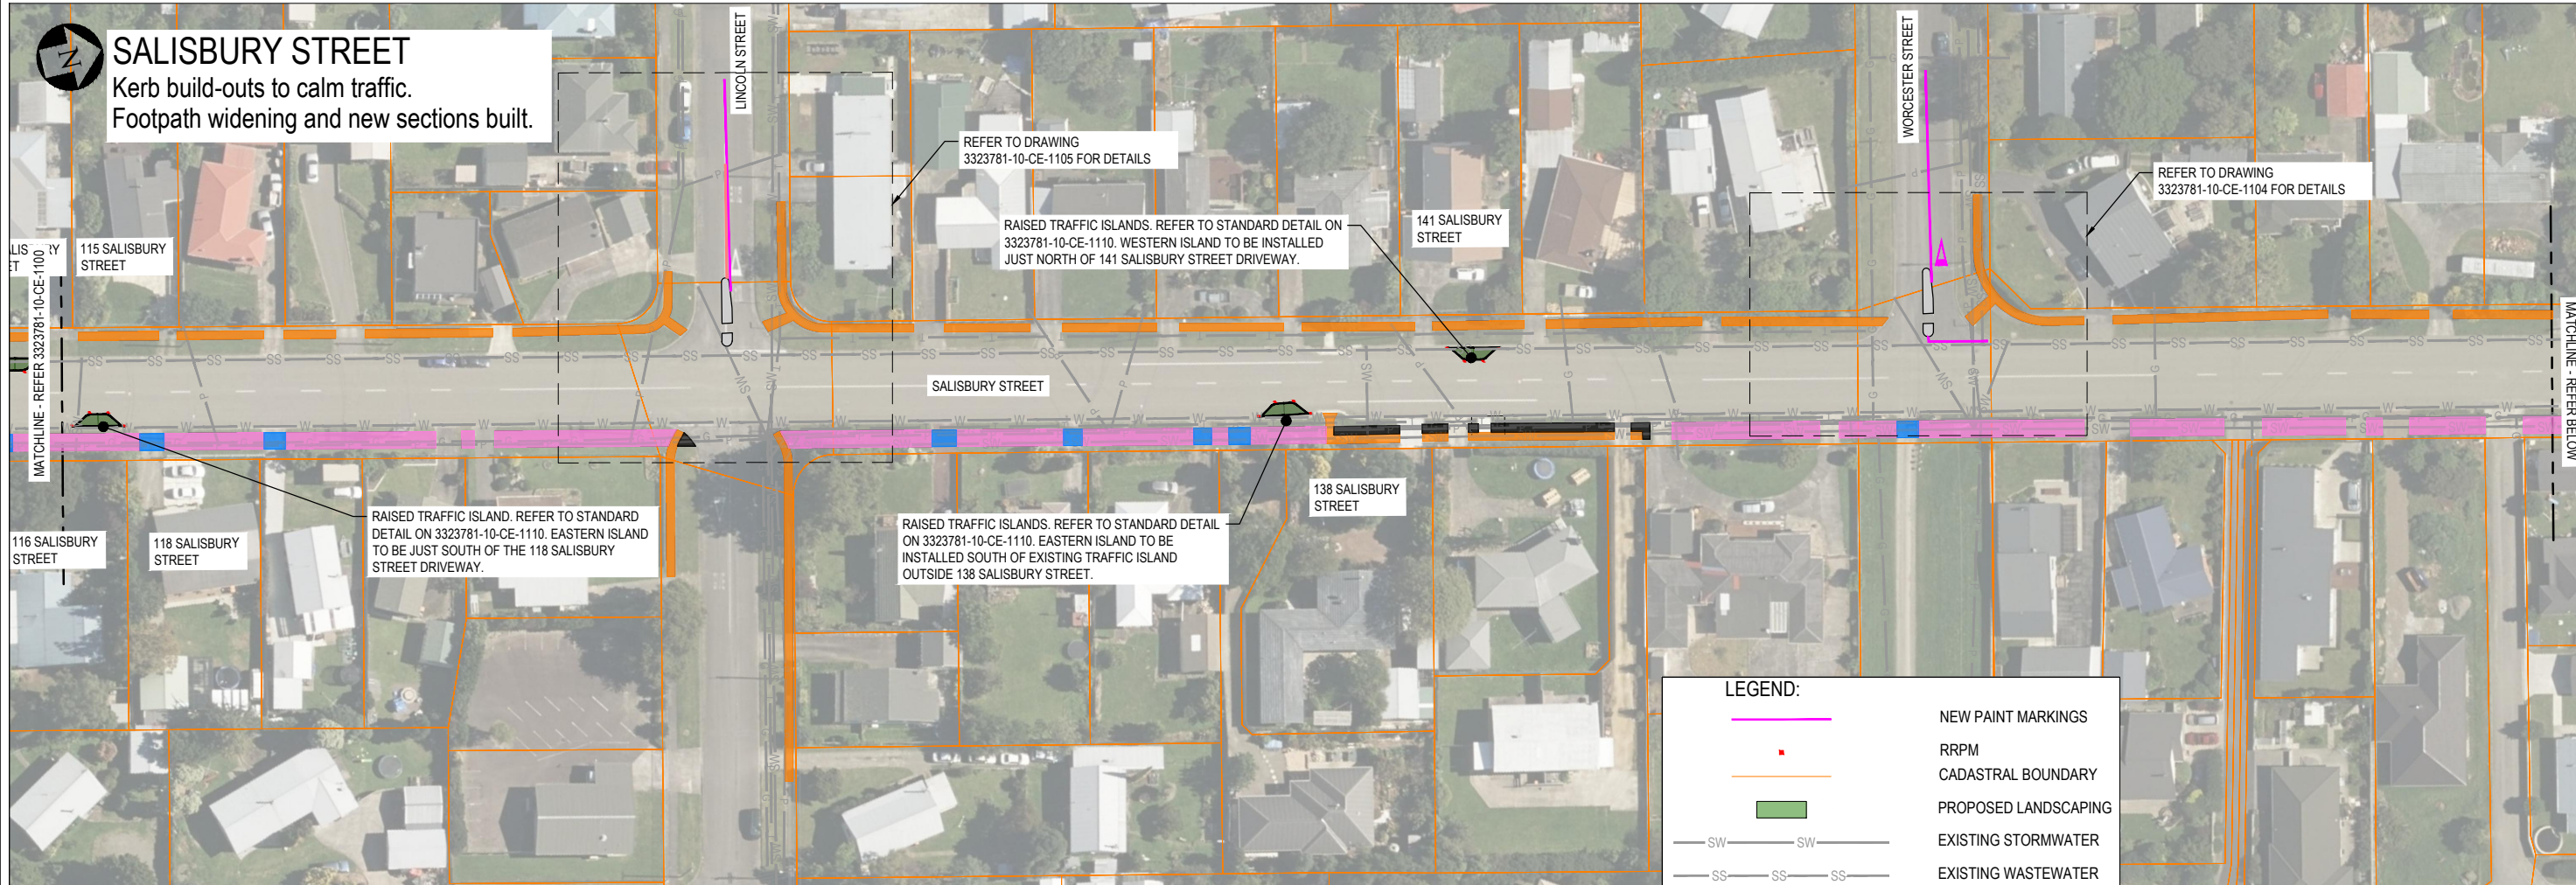

**LEGEND:**

- NEW PAINT MARKINGS
- RRP
- CADASTRAL BOUNDARY
- PROPOSED LANDSCAPING
- SW EXISTING STORMWATER
- SS EXISTING WASTEWATER
- W EXISTING POTABLE WATER
- G EXISTING GAS
- T EXISTING CHORUS
- P EXISTING ELECTRICITY

**NOTES**

- CO-ORDINATES ARE IN TERMS OF WANGANUI 2000
- ALL WORKS TO BE IN ACCORDANCE WITH PNCC STANDARD DETAILS AND THE CIVIL SPECIFICATION.
- ALL SIGNS AND MARKINGS TO BE IN ACCORDANCE WITH MOTSAM.
- CONTRACTOR TO IDENTIFY AND MARK OUT ALL SERVICES BEFORE COMMENCING WORK.
- TRAFFIC SIGNS, SIGNS SUPPORTS, SIGN FIXINGS AND SIGN FOUNDATIONS TO BE INSTALLED IN ACCORDANCE WITH TRAFFIC CONTROL DEVICES MANUAL (TCD), PNCC DETAILS/STANDARD, NZTA P124 PERFORMANCE BASED SPECIFICATION FOR SIGNS AND MOTSAM.

**FOR INFORMATION  
NOT FOR CONSTRUCTION**

No.	Revision	By	Chk	Appl	Date
1	ISSUED FOR CONSTRUCTION	AK	GD	SW	10.02.20

Drawing Originator: **Beca**

Original Scale (A1)	Design	D. Budhathoki	11.11.19	Approved For Construction
1:500	Drawn	R. Townsend	11.11.19	S. WATERS
Reduced Scale (A3)	Dwg Verifier	R. BROWN	05.02.20	
1:1000	Dwg Check	G. DOWN	18.12.19	Date 10.02.20

\* Refer to Revision 1 for Original Signature

Client: **WAKA KOTAHU**  
NZE TRANSPORT AGENCY

Project: **ASHHURST IMPROVEMENTS STAGE 1**

Title: **SALISBURY TRAFFIC CALMING OVERVIEW PLAN SHEET 2 OF 2**

Discipline: **CIVIL**

Drawing No: **3323781-10-CE-1101**

Rev: **1**