



date	by	description	status
1/20/20
20/02/20
03/03/20

Great North Road
Option 1 Proposed Road Marking

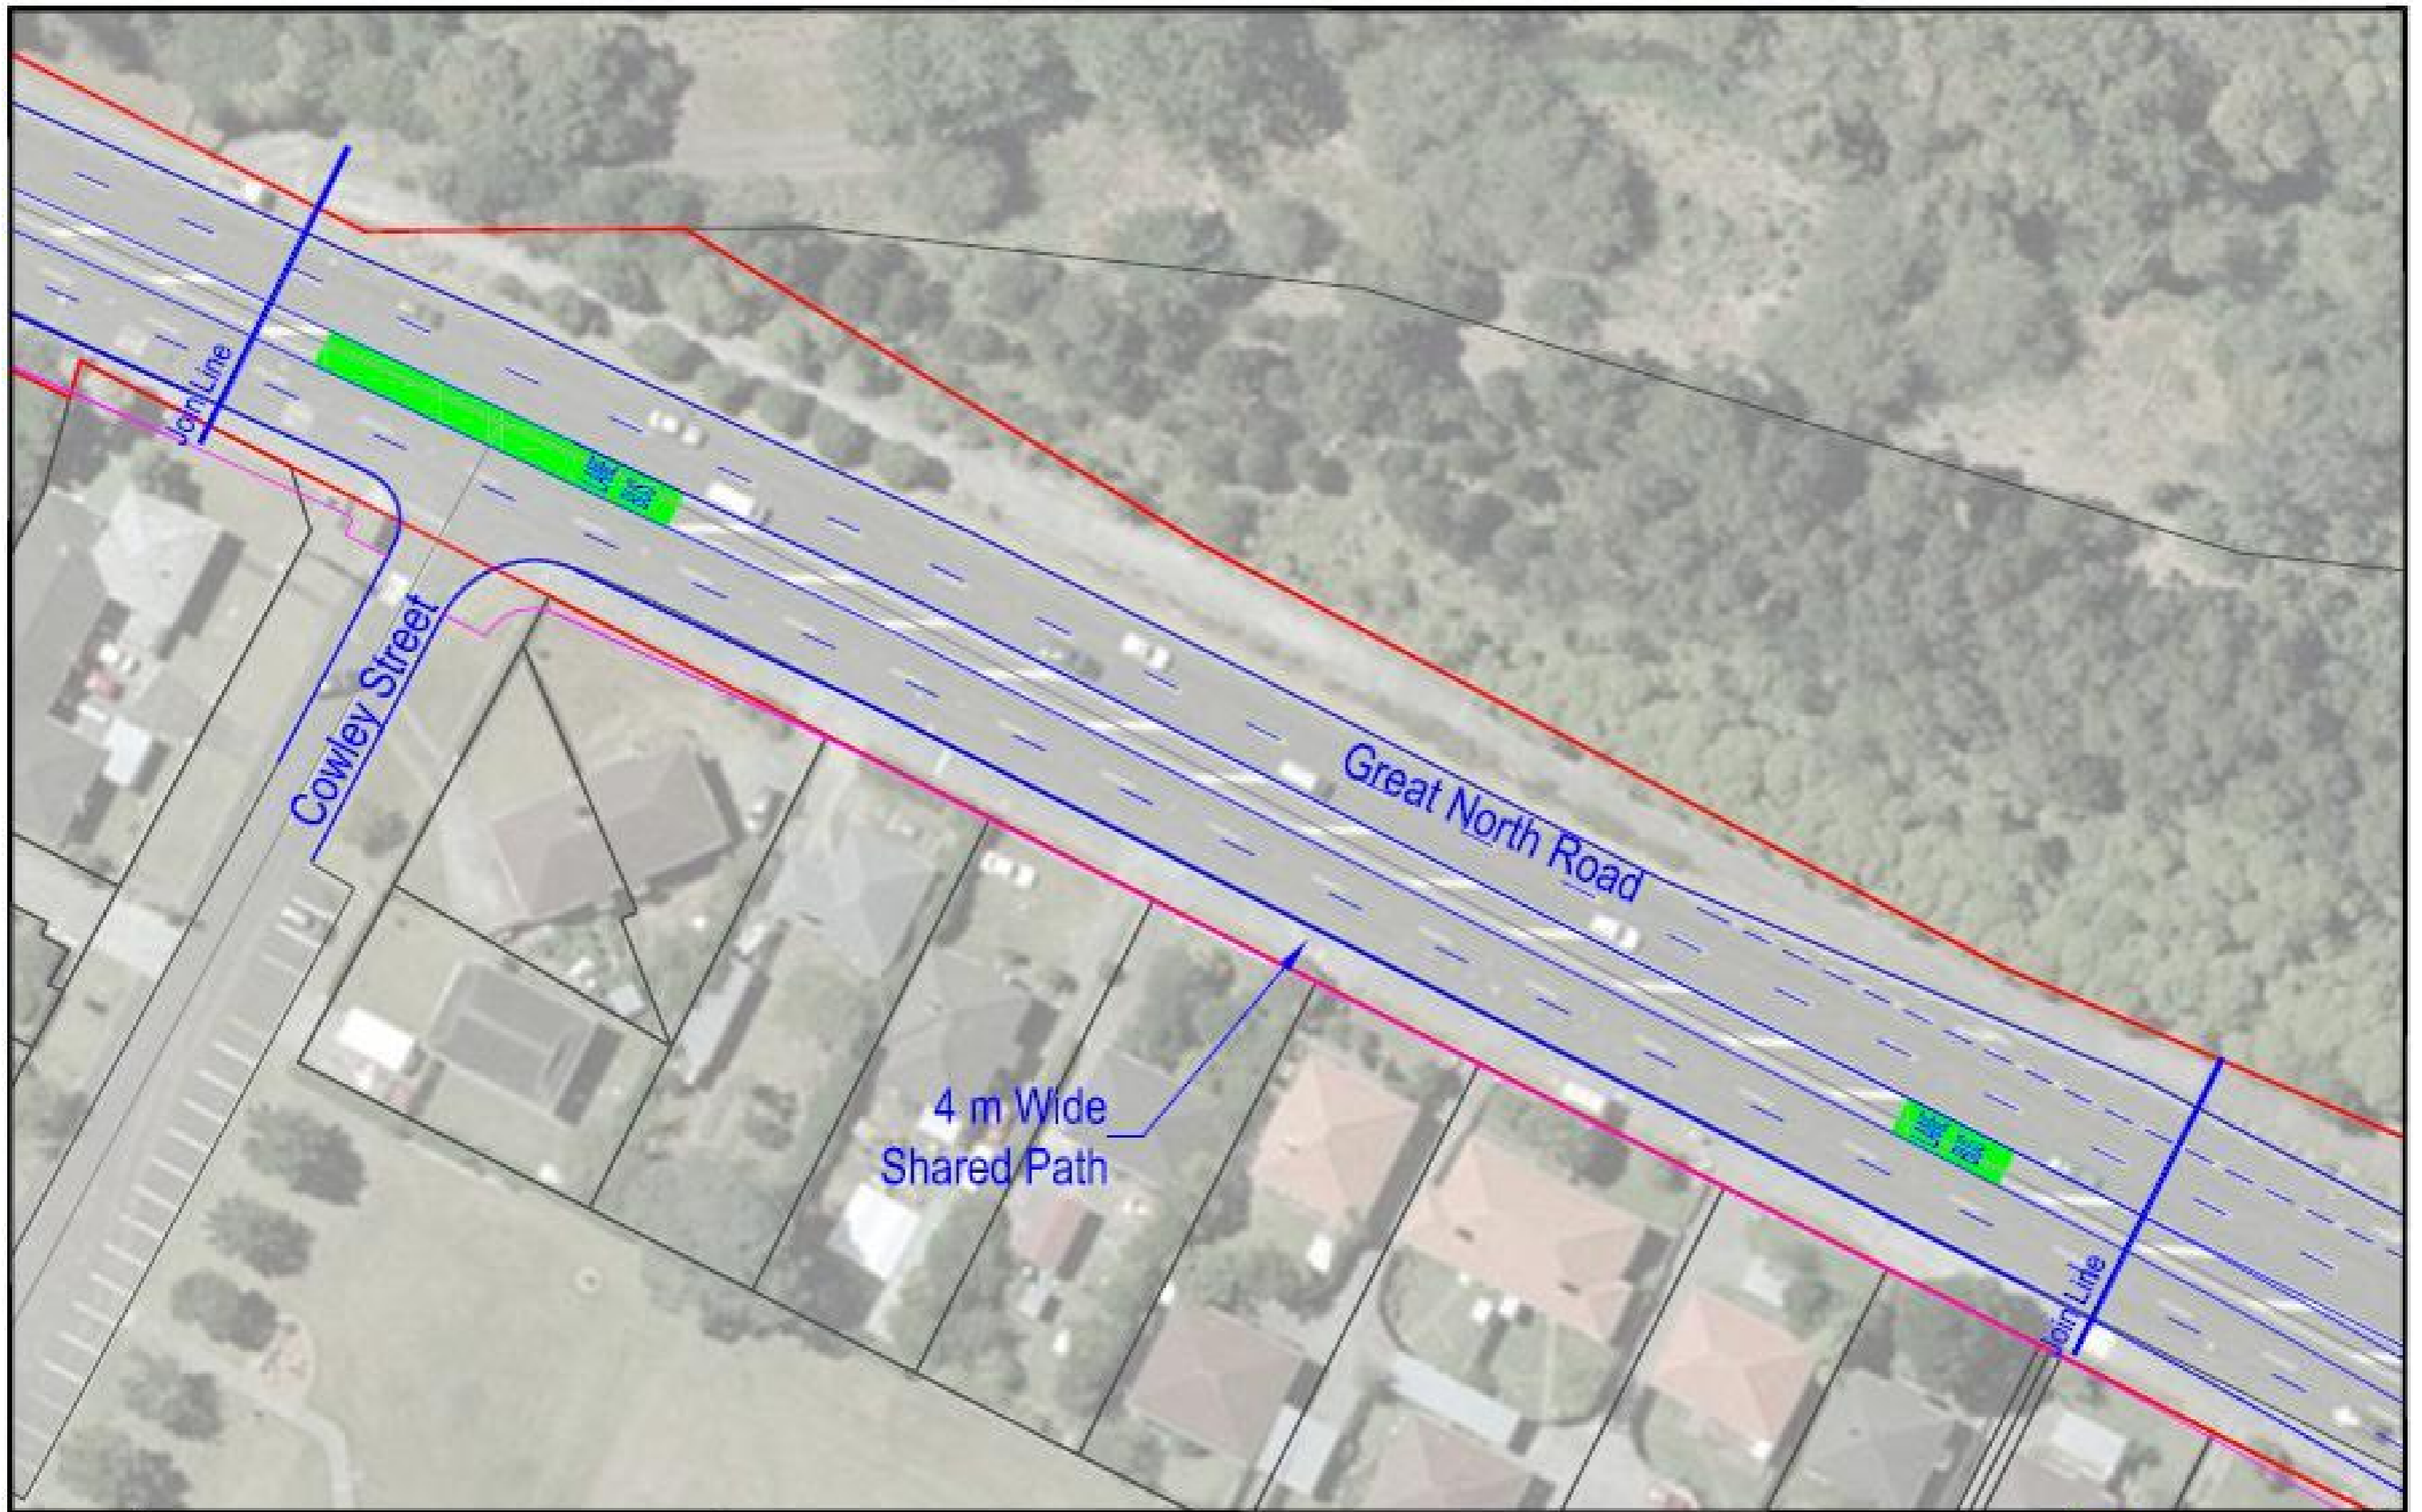



4 m Wide Shared Path

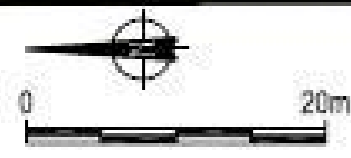

2		sheet	of	total	20080210
date:	1/20/10	drawn:			
date:	2/28/2010	checked:	af		
date:	3/24/10	checked:	af		



Great North Road Option 1 Proposed Road Marking



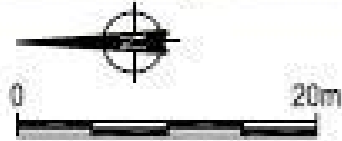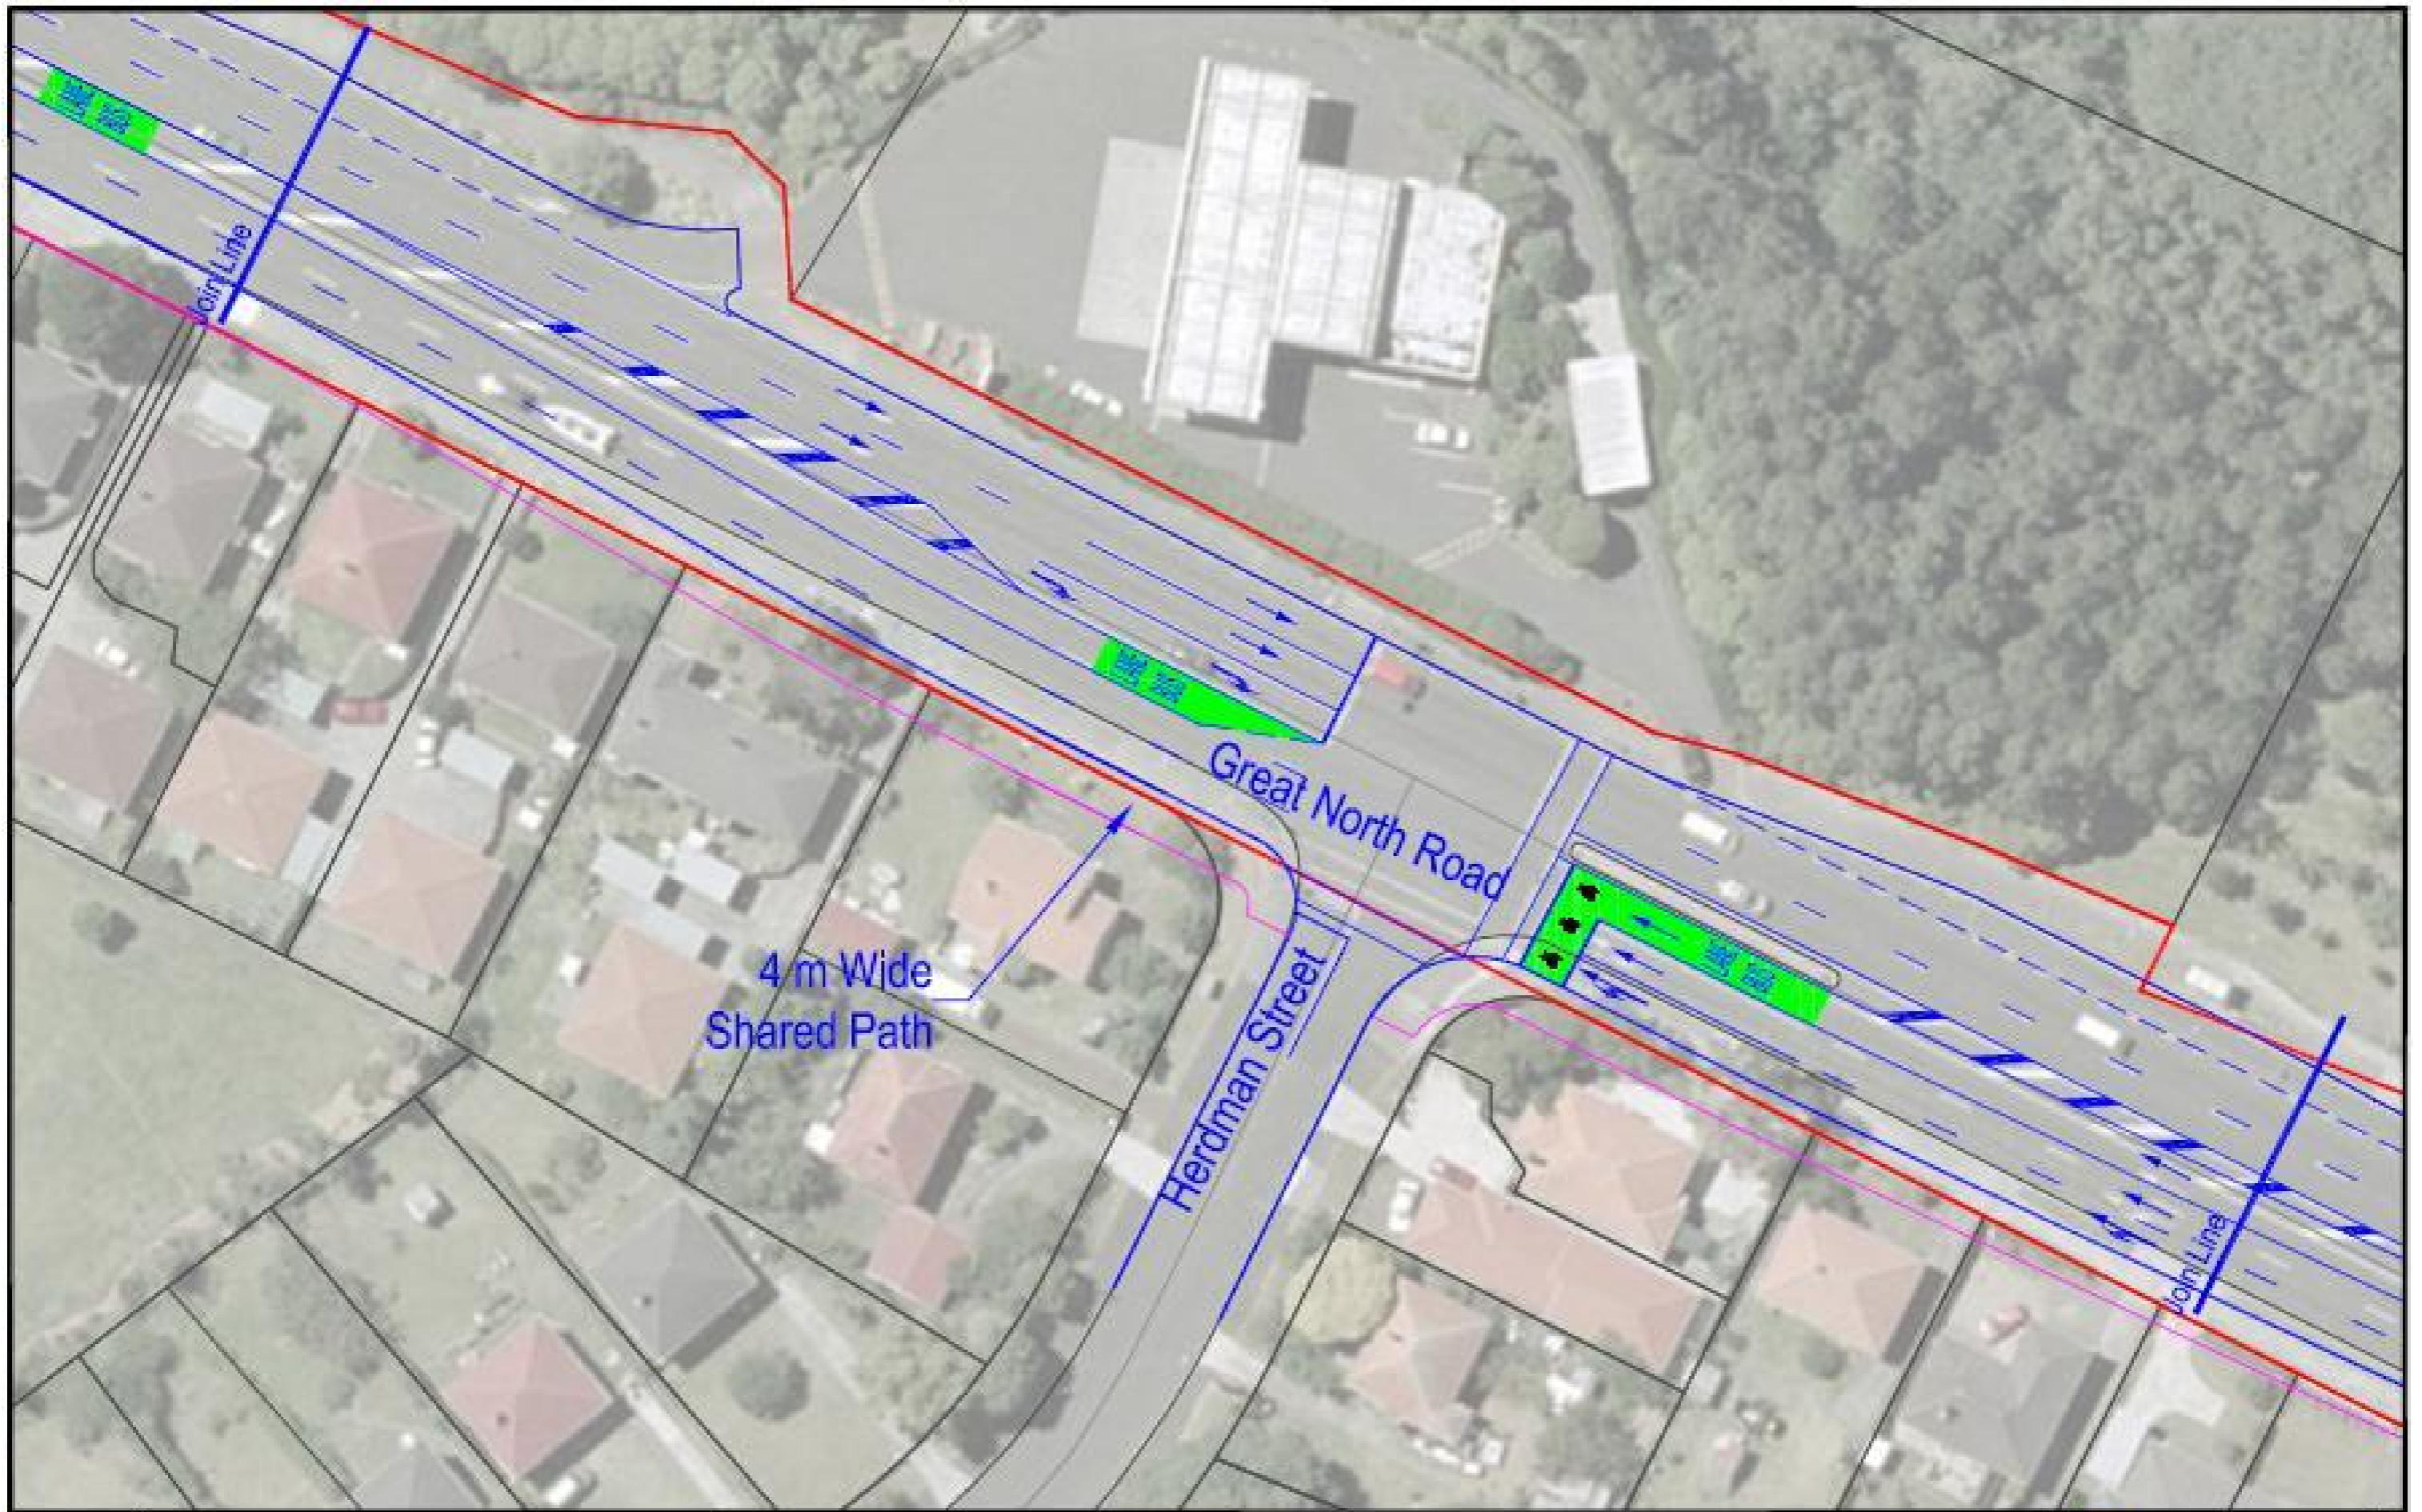

3		sheet	of	total
date:	20080310	drawn:	at	
no:	000422	checked:	by	
date:	20080310	drawn:	at	
no:	000422	checked:	by	

Great North Road
Option 1 Proposed Road Marking

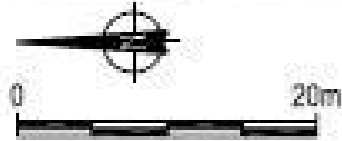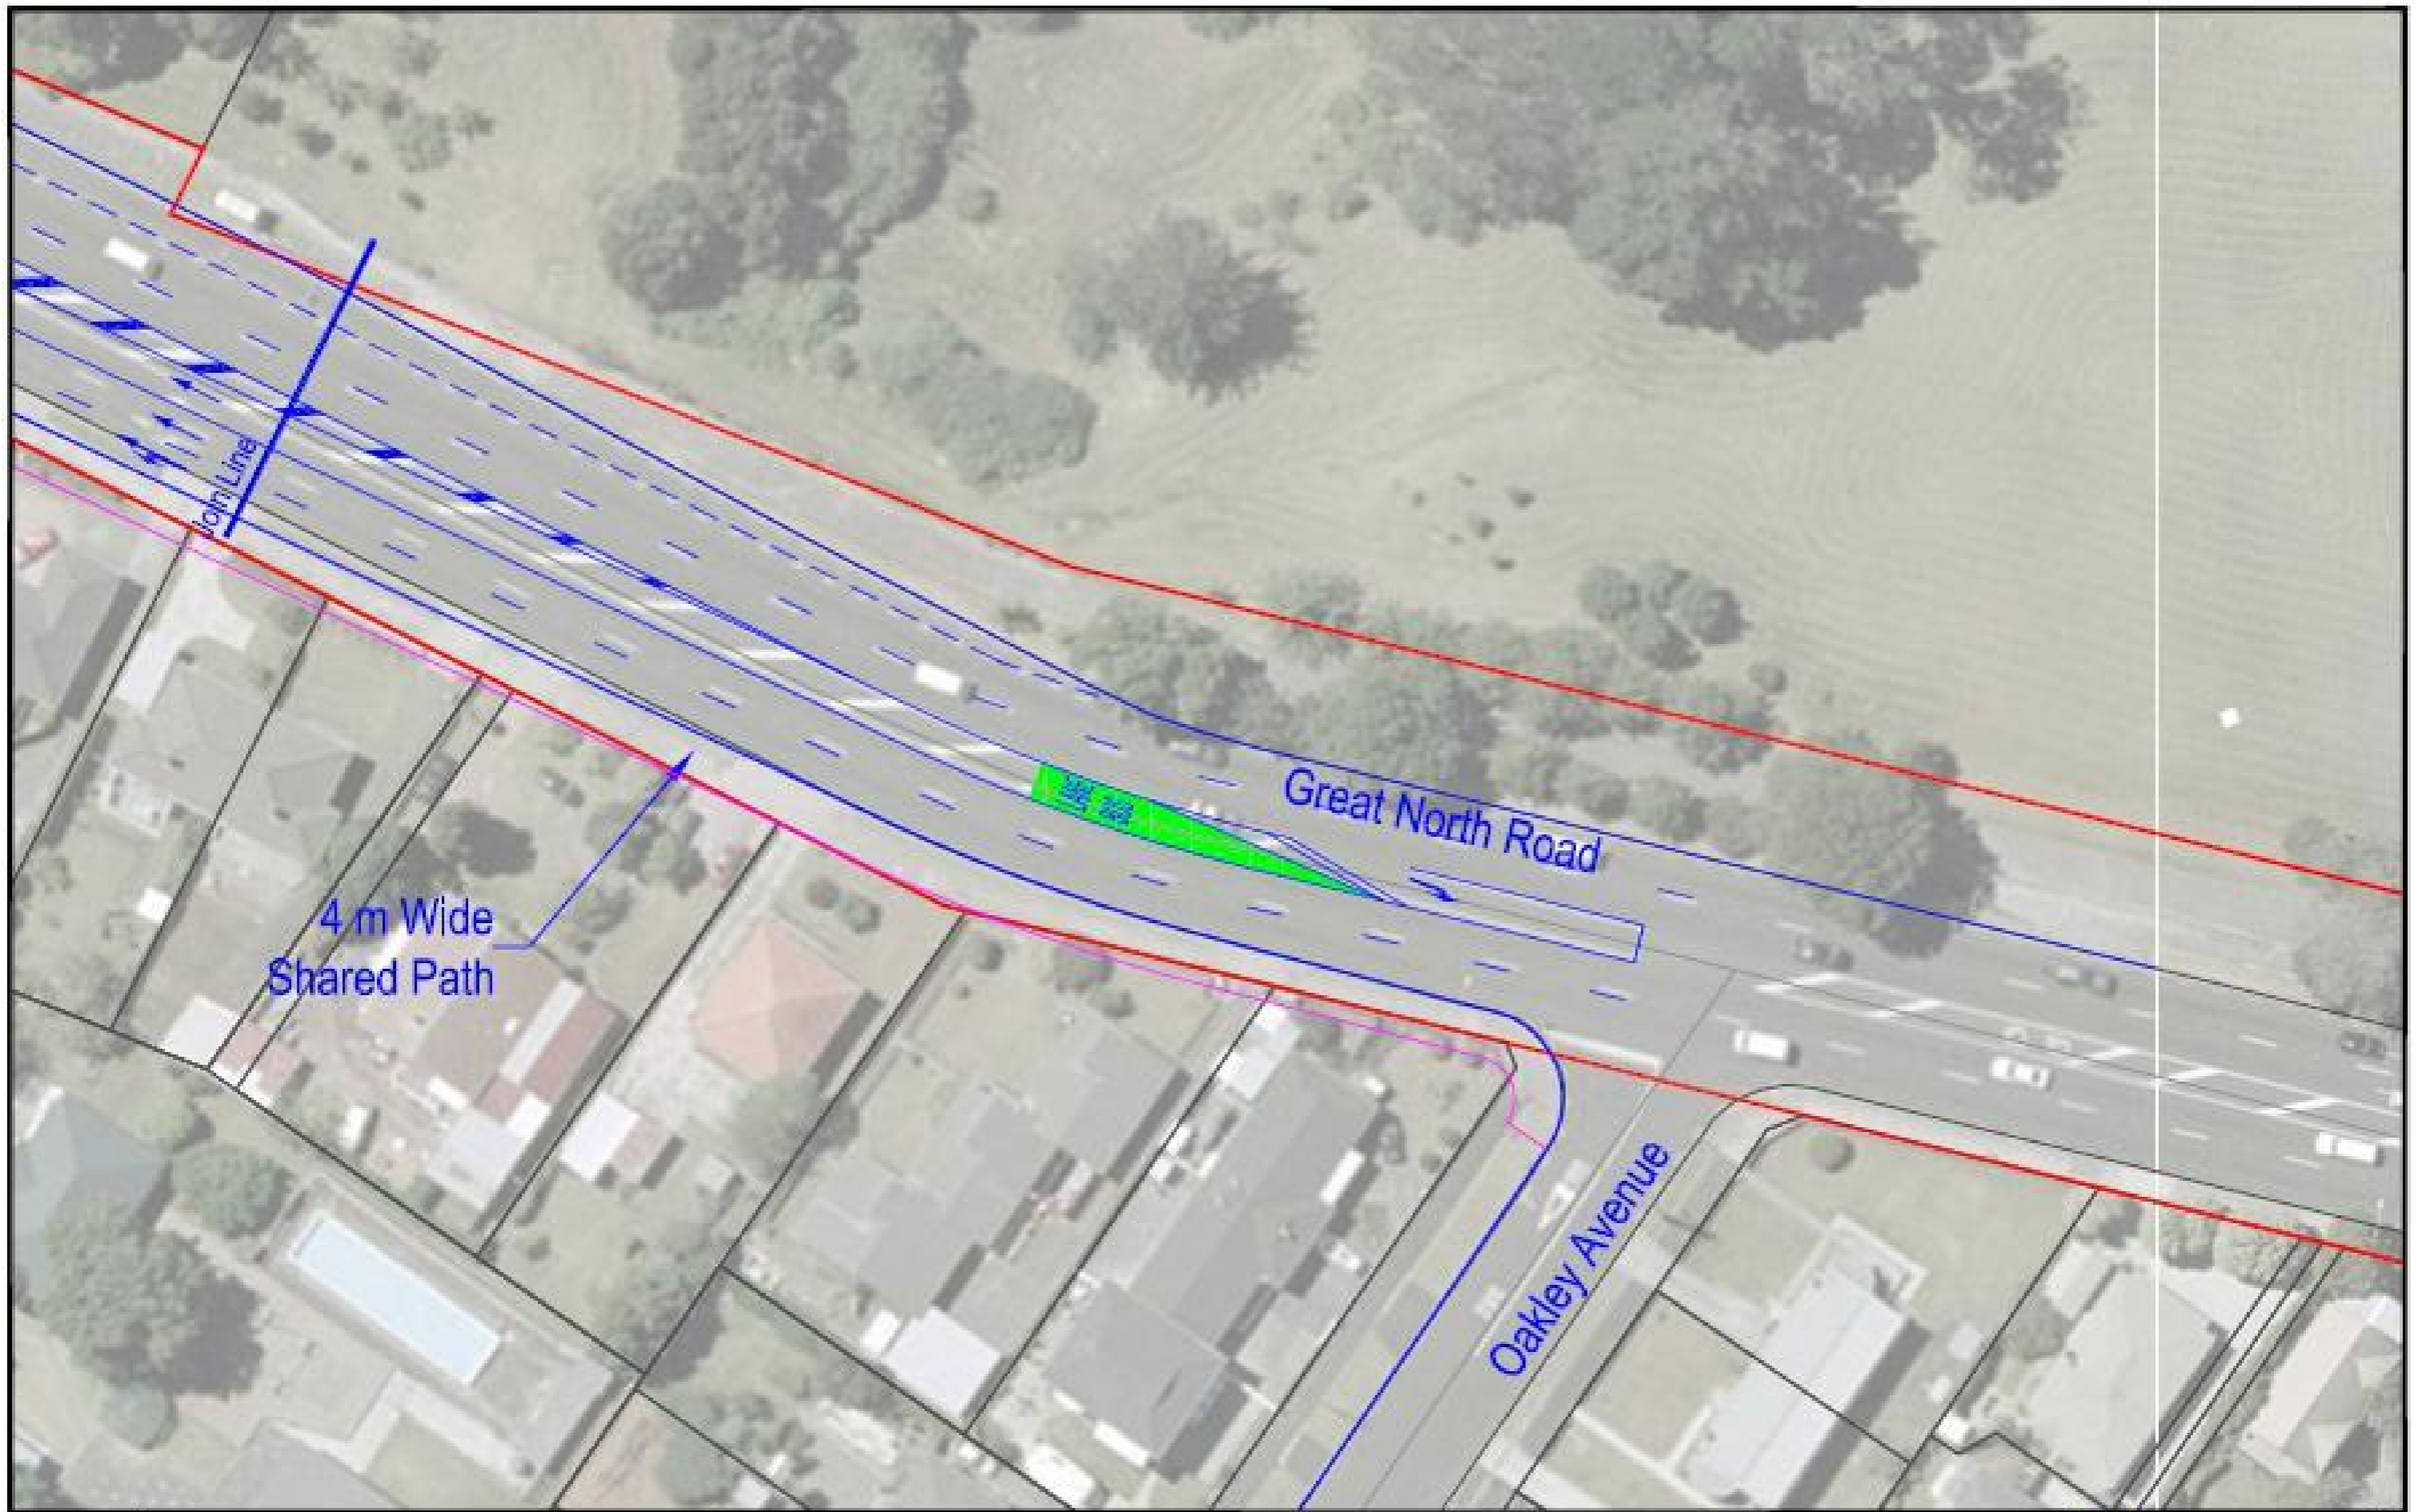

4		of		sheets		sheet		number	
date:	1/20/10	checked:		date:	2/28/2010	checked:	af	date:	2/28/2010
by:	gpc/gpc	checked:	af	by:		checked:		by:	

Great North Road
Option 1 Proposed Road Marking