




Legend
Refer to Overview Map

This map contains data derived in part or wholly from sources other than Beca, and therefore, no representations or warranties are made by Beca as to the accuracy or completeness of this information. Map intended for distribution as a PDF document. Scale may be incorrect when printed. Contains Crown Copyright Data. Crown Copyright Reserved.

FOR APPROVAL
NOT FOR CONSTRUCTION

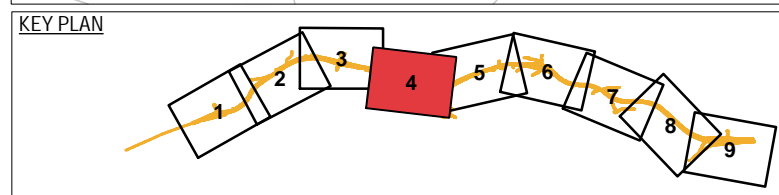


Original Scale (A3)
1:5,000

| | | | |
|----------|-----------|----------|----------|
| | | | |
| | | | |
| | | | |
| | | | |
| A | AYF | AH4 | 27/03/12 |
| Revision | Amendment | Approved | Date |




| | | |
|---|--|-----------------------|
| Project: MACKAYS TO PEKA PEKA EXPRESSWAY | | Status: |
| Title: Location of Construction Activities relative to Human Health and Nuisance Values | | Document ID: |
| Page 4 of 9 | | Drawing No: EN-MP-002 |
| | | Rev. A |

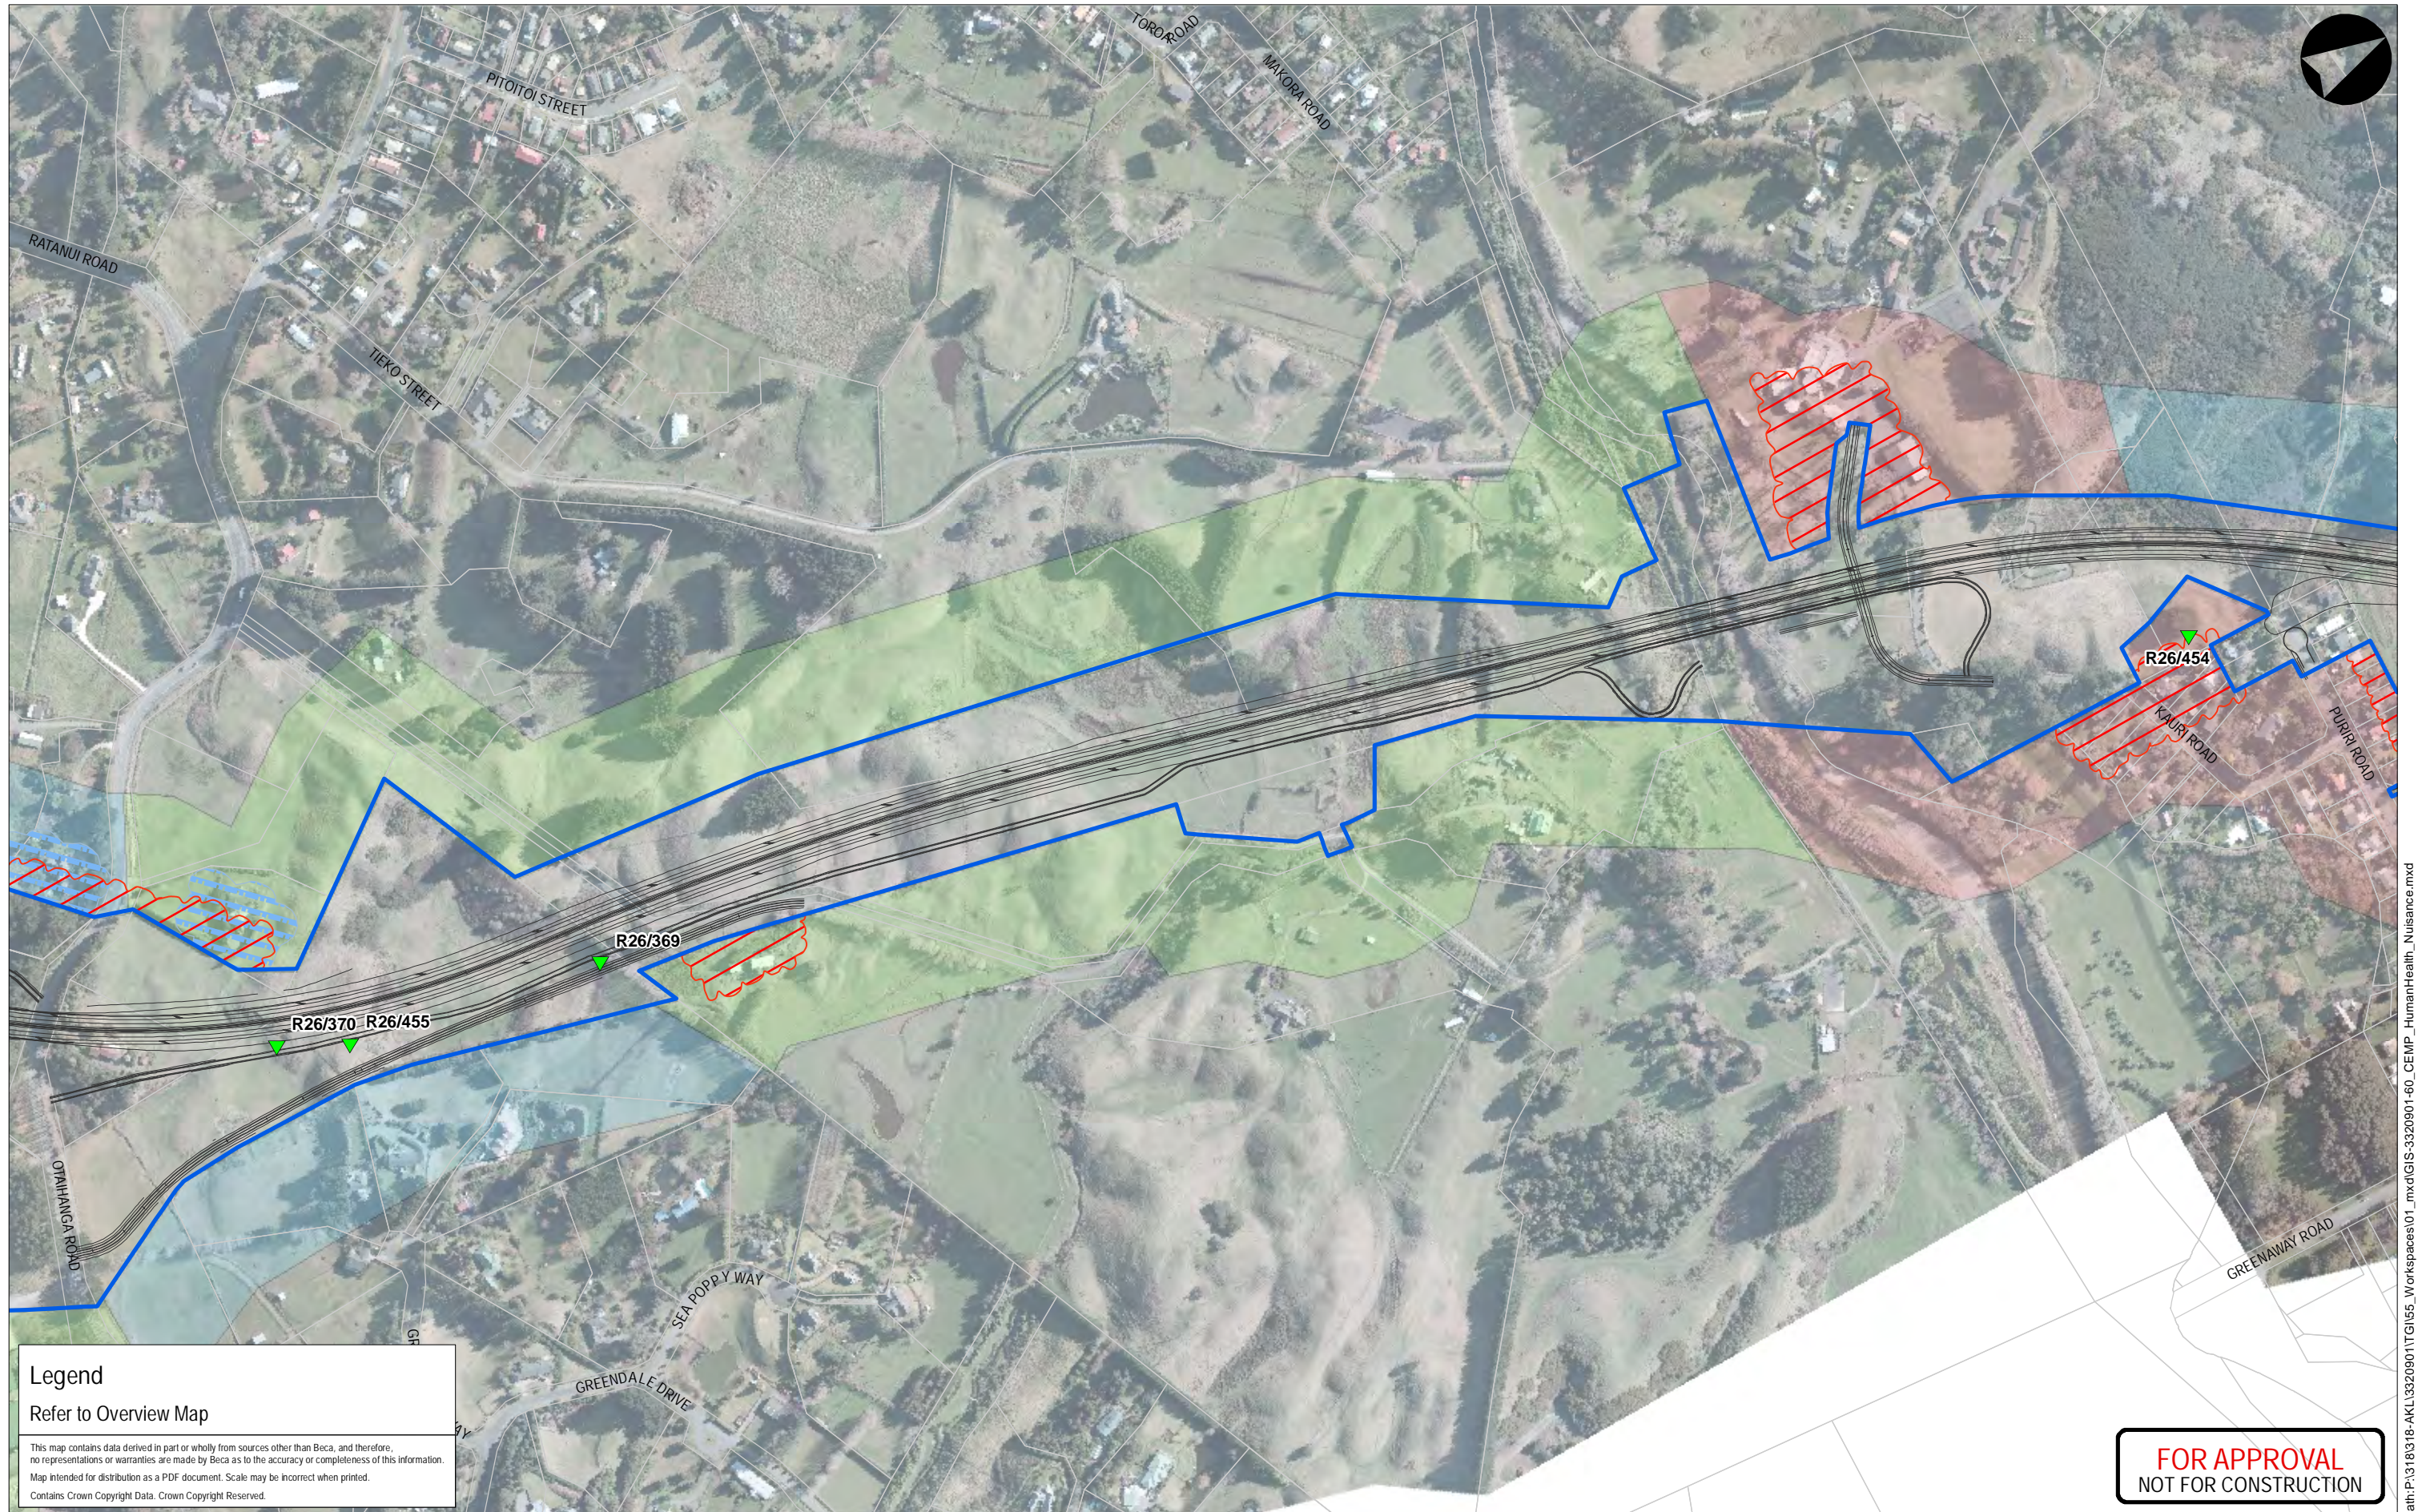

Legend
Refer to Overview Map

This map contains data derived in part or wholly from sources other than Beca, and therefore, no representations or warranties are made by Beca as to the accuracy or completeness of this information. Map intended for distribution as a PDF document. Scale may be incorrect when printed. Contains Crown Copyright Data. Crown Copyright Reserved.

FOR APPROVAL
NOT FOR CONSTRUCTION

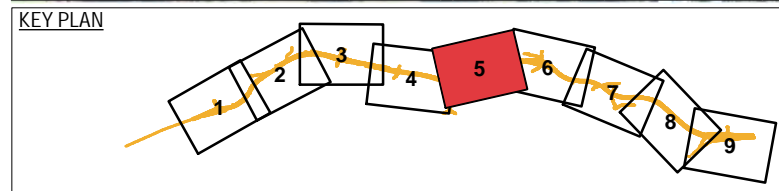

Original Scale (A3)
1:5,000

| Revision | Amendment | Approved | Date |
|----------|-----------|----------|----------|
| A | AYF | AH4 | 27/03/12 |




| | | |
|---|-----------------------|---------|
| Project: MACKAYS TO PEKA PEKA EXPRESSWAY | | Status: |
| Title: Location of Construction Activities relative to Human Health and Nuisance Values | Document ID: | Rev. |
| Page 5 of 9 | Drawing No: EN-MP-002 | A |



Legend
 Refer to Overview Map

This map contains data derived in part or wholly from sources other than Beca, and therefore, no representations or warranties are made by Beca as to the accuracy or completeness of this information. Map intended for distribution as a PDF document. Scale may be incorrect when printed. Contains Crown Copyright Data. Crown Copyright Reserved.

R26/411
FOR APPROVAL
NOT FOR CONSTRUCTION

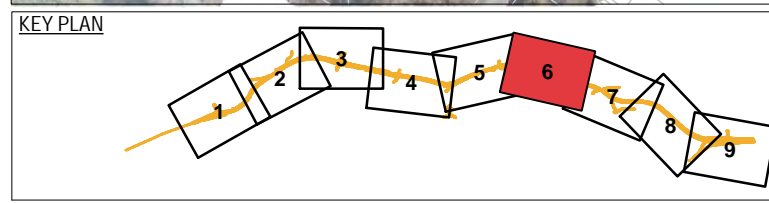


Original Scale (A3)
 1:5,000

| Revision | Amendment | Approved | Date |
|----------|-----------|----------|----------|
| A | AYF | AH4 | 27/03/12 |




| | | |
|---|--|-----------------------|
| Project: MACKAYS TO PEKA PEKA EXPRESSWAY | | Status: |
| Title: Location of Construction Activities relative to Human Health and Nuisance Values | | Document ID: |
| Page 6 of 9 | | Drawing No: EN-MP-002 |
| | | Rev: A |

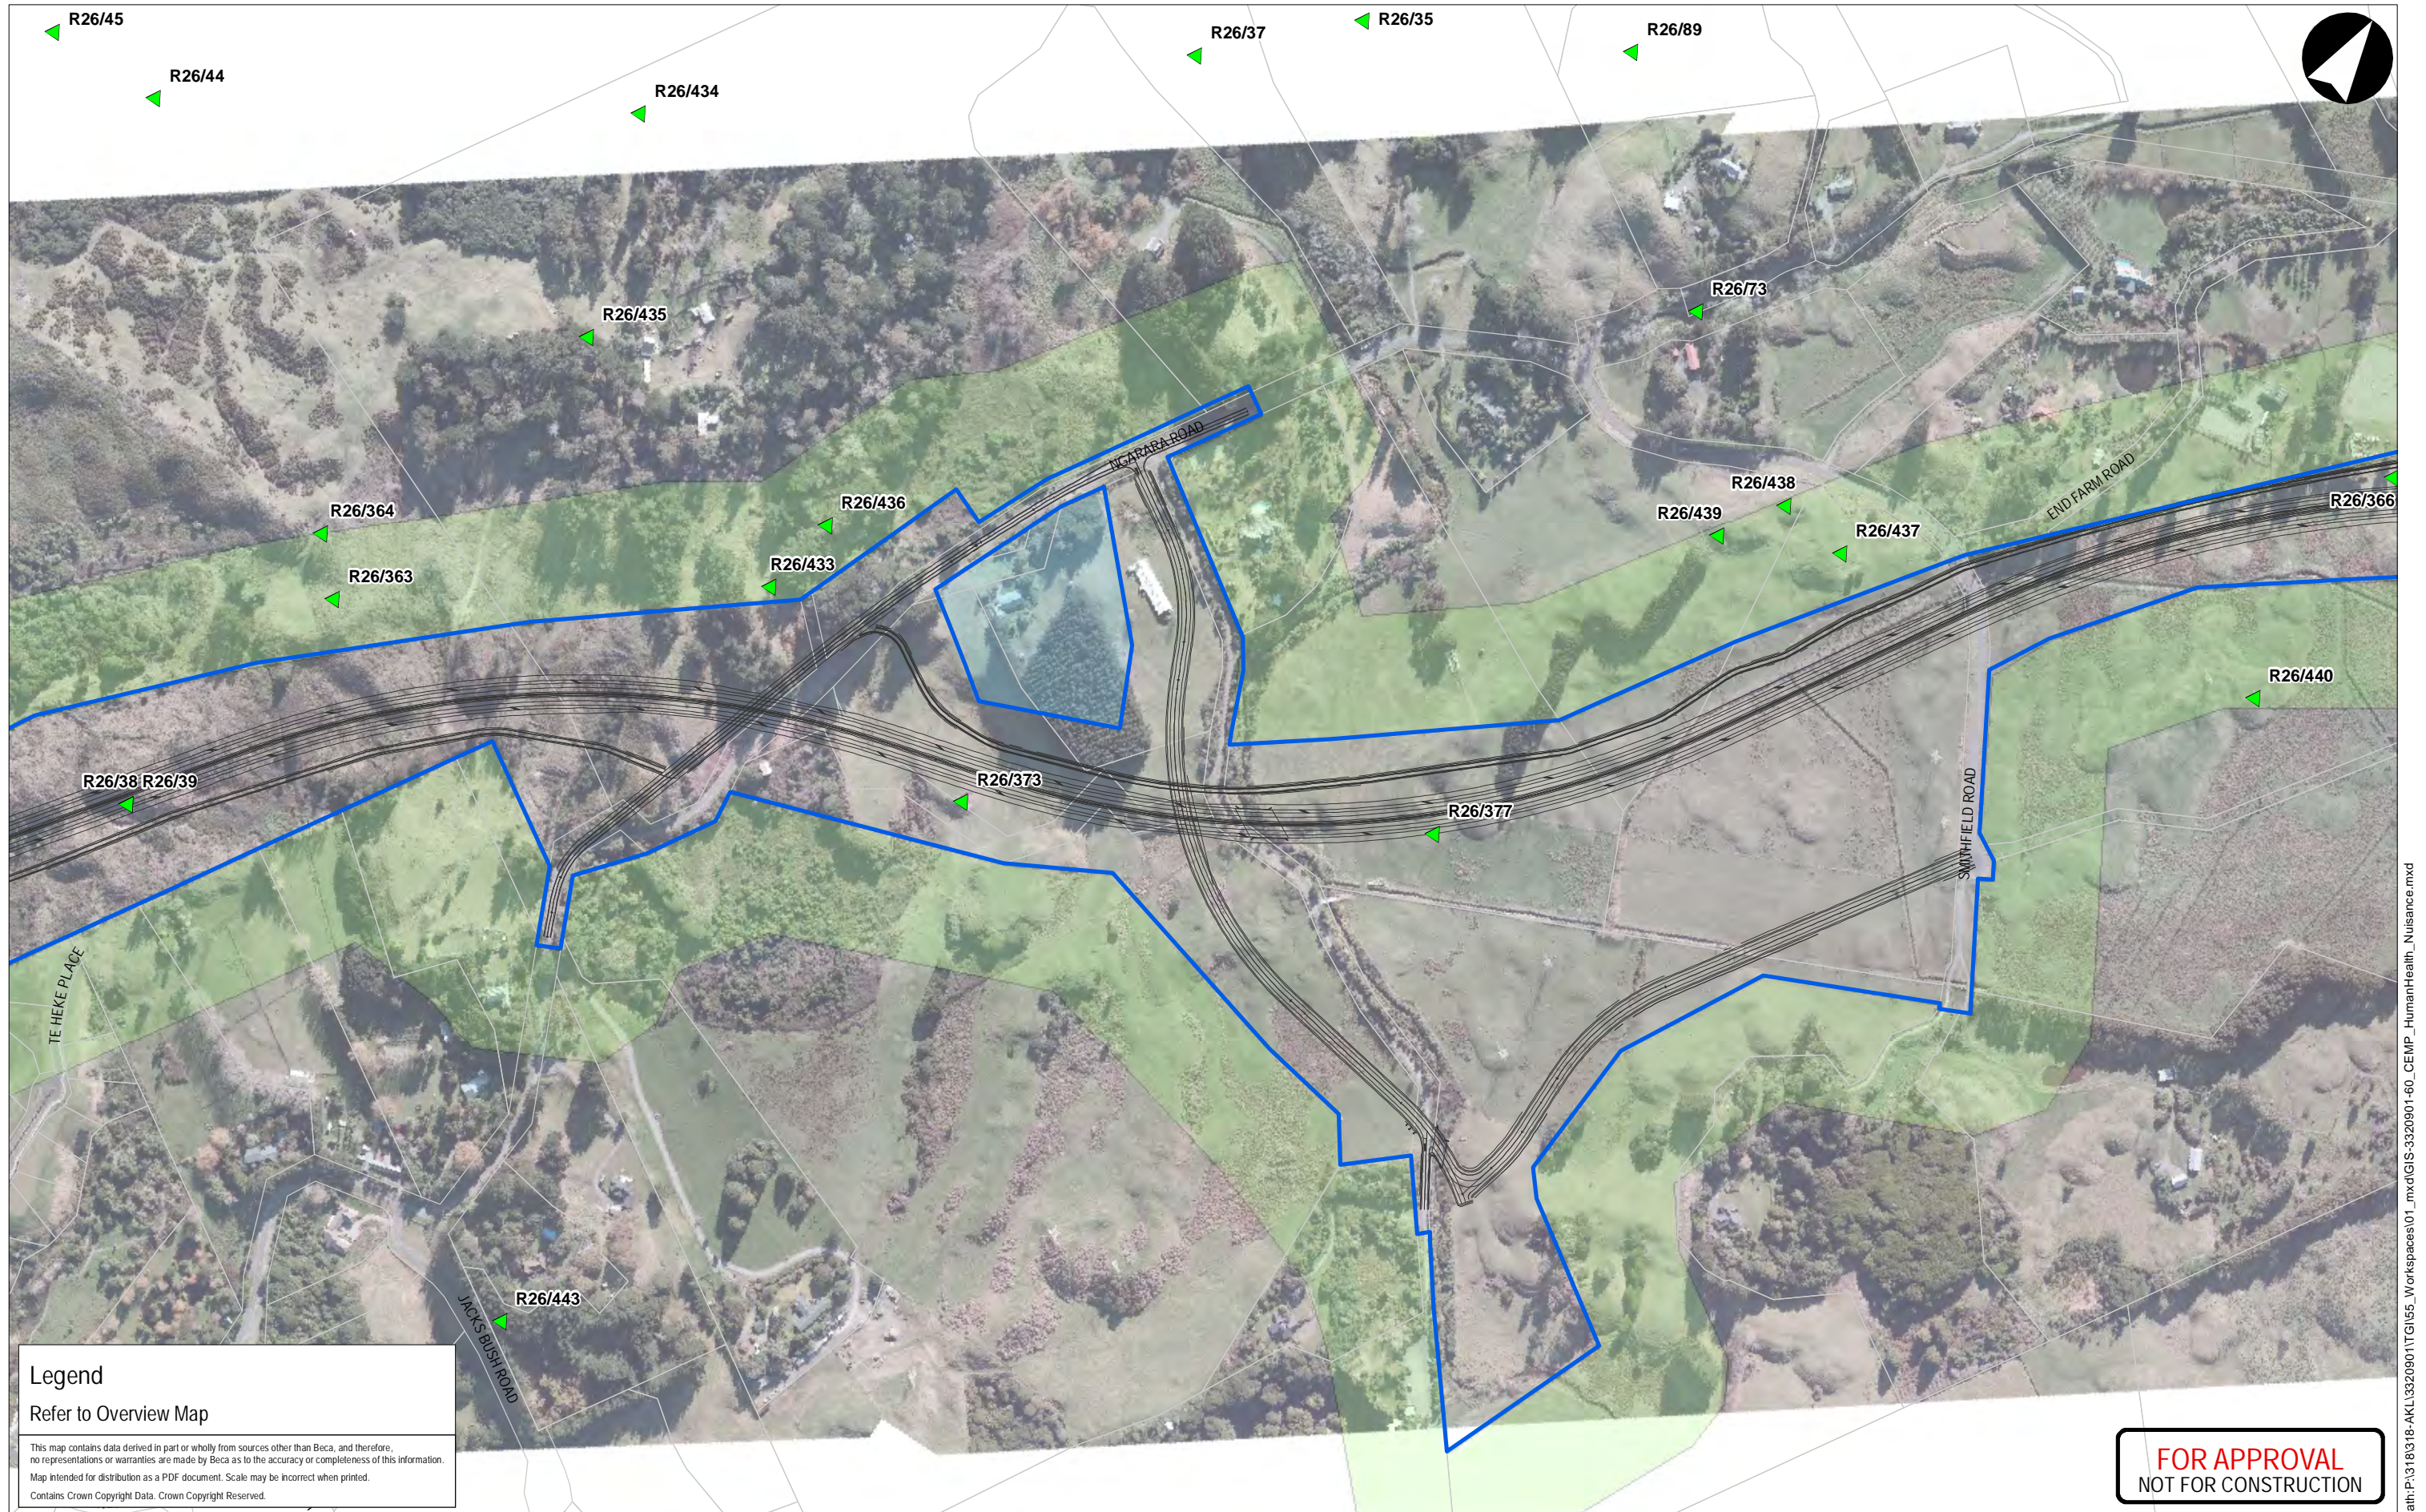

Legend
 Refer to Overview Map

This map contains data derived in part or wholly from sources other than Beca, and therefore, no representations or warranties are made by Beca as to the accuracy or completeness of this information. Map intended for distribution as a PDF document. Scale may be incorrect when printed. Contains Crown Copyright Data. Crown Copyright Reserved.

FOR APPROVAL
 NOT FOR CONSTRUCTION

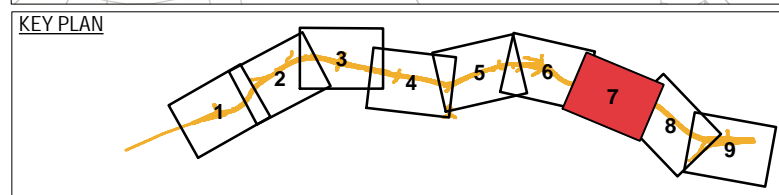

Original Scale (A3)
 1:5,000

| | | | |
|----------|-----------|----------|----------|
| | | | |
| | | | |
| | | | |
| | | | |
| | | | |
| A | AYF | AH4 | 27/03/12 |
| Revision | Amendment | Approved | Date |



| | | | |
|--------------|--|--|---|
| Project: | MACKAYS TO PEKA PEKA EXPRESSWAY | | |
| Title: | Location of Construction Activities relative to Human Health and Nuisance Values | | |
| Status: | | | |
| Document ID: | | | |
| Drawing No: | EN-MP-002 | | A |
| | | | |

Path:P:\318\318-AKL\3320901\TGI\55_Workspaces\01_mxd\GIS-3320901-60_CEMP_HumanHealth_Nuisance.mxd