

**LEGEND:**

- SETTLEMENT ANALYSES - CROSS SECTIONS
- ROAD ALIGNMENT
- NON PEAT
- PEAT
- OFFSET FLOOD STORAGE AREA
- STORMWATER WETLAND
- MONITORING
  - PROPOSED WELL TO BE INSTALLED FOR MONITORING
  - EXISTING WELL FOR MONITORING
  - PROPOSED COMBINED SETTLEMENT AND WELL MONITORING
  - PROPOSED SETTLEMENT MONITORING
- TOTAL ESTIMATED SETTLEMENT (mm)
  - 12.5mm - 25mm
  - 25mm - 50mm
  - 50mm - 100mm
  - 100mm - 200mm
  - > 200mm

NOTES:  
SETTLEMENT MONITORING POSITIONS ARE INDICATIVE ONLY.

Original Scale (A3)  
1:5000

A	AEE	LC	5/12/11
Revision:	Amendment:	Approved:	Date:




Project: **MACKAYS TO PEKA PEKA EXPRESSWAY**

Title: **SETTLEMENT MONITORING PLANS SHEET 9 OF 11**

Status: FOR CONSENTING

Document ID: M2PP-AEE-DWG Rev: A

Drawing No: **GT-SE-329**

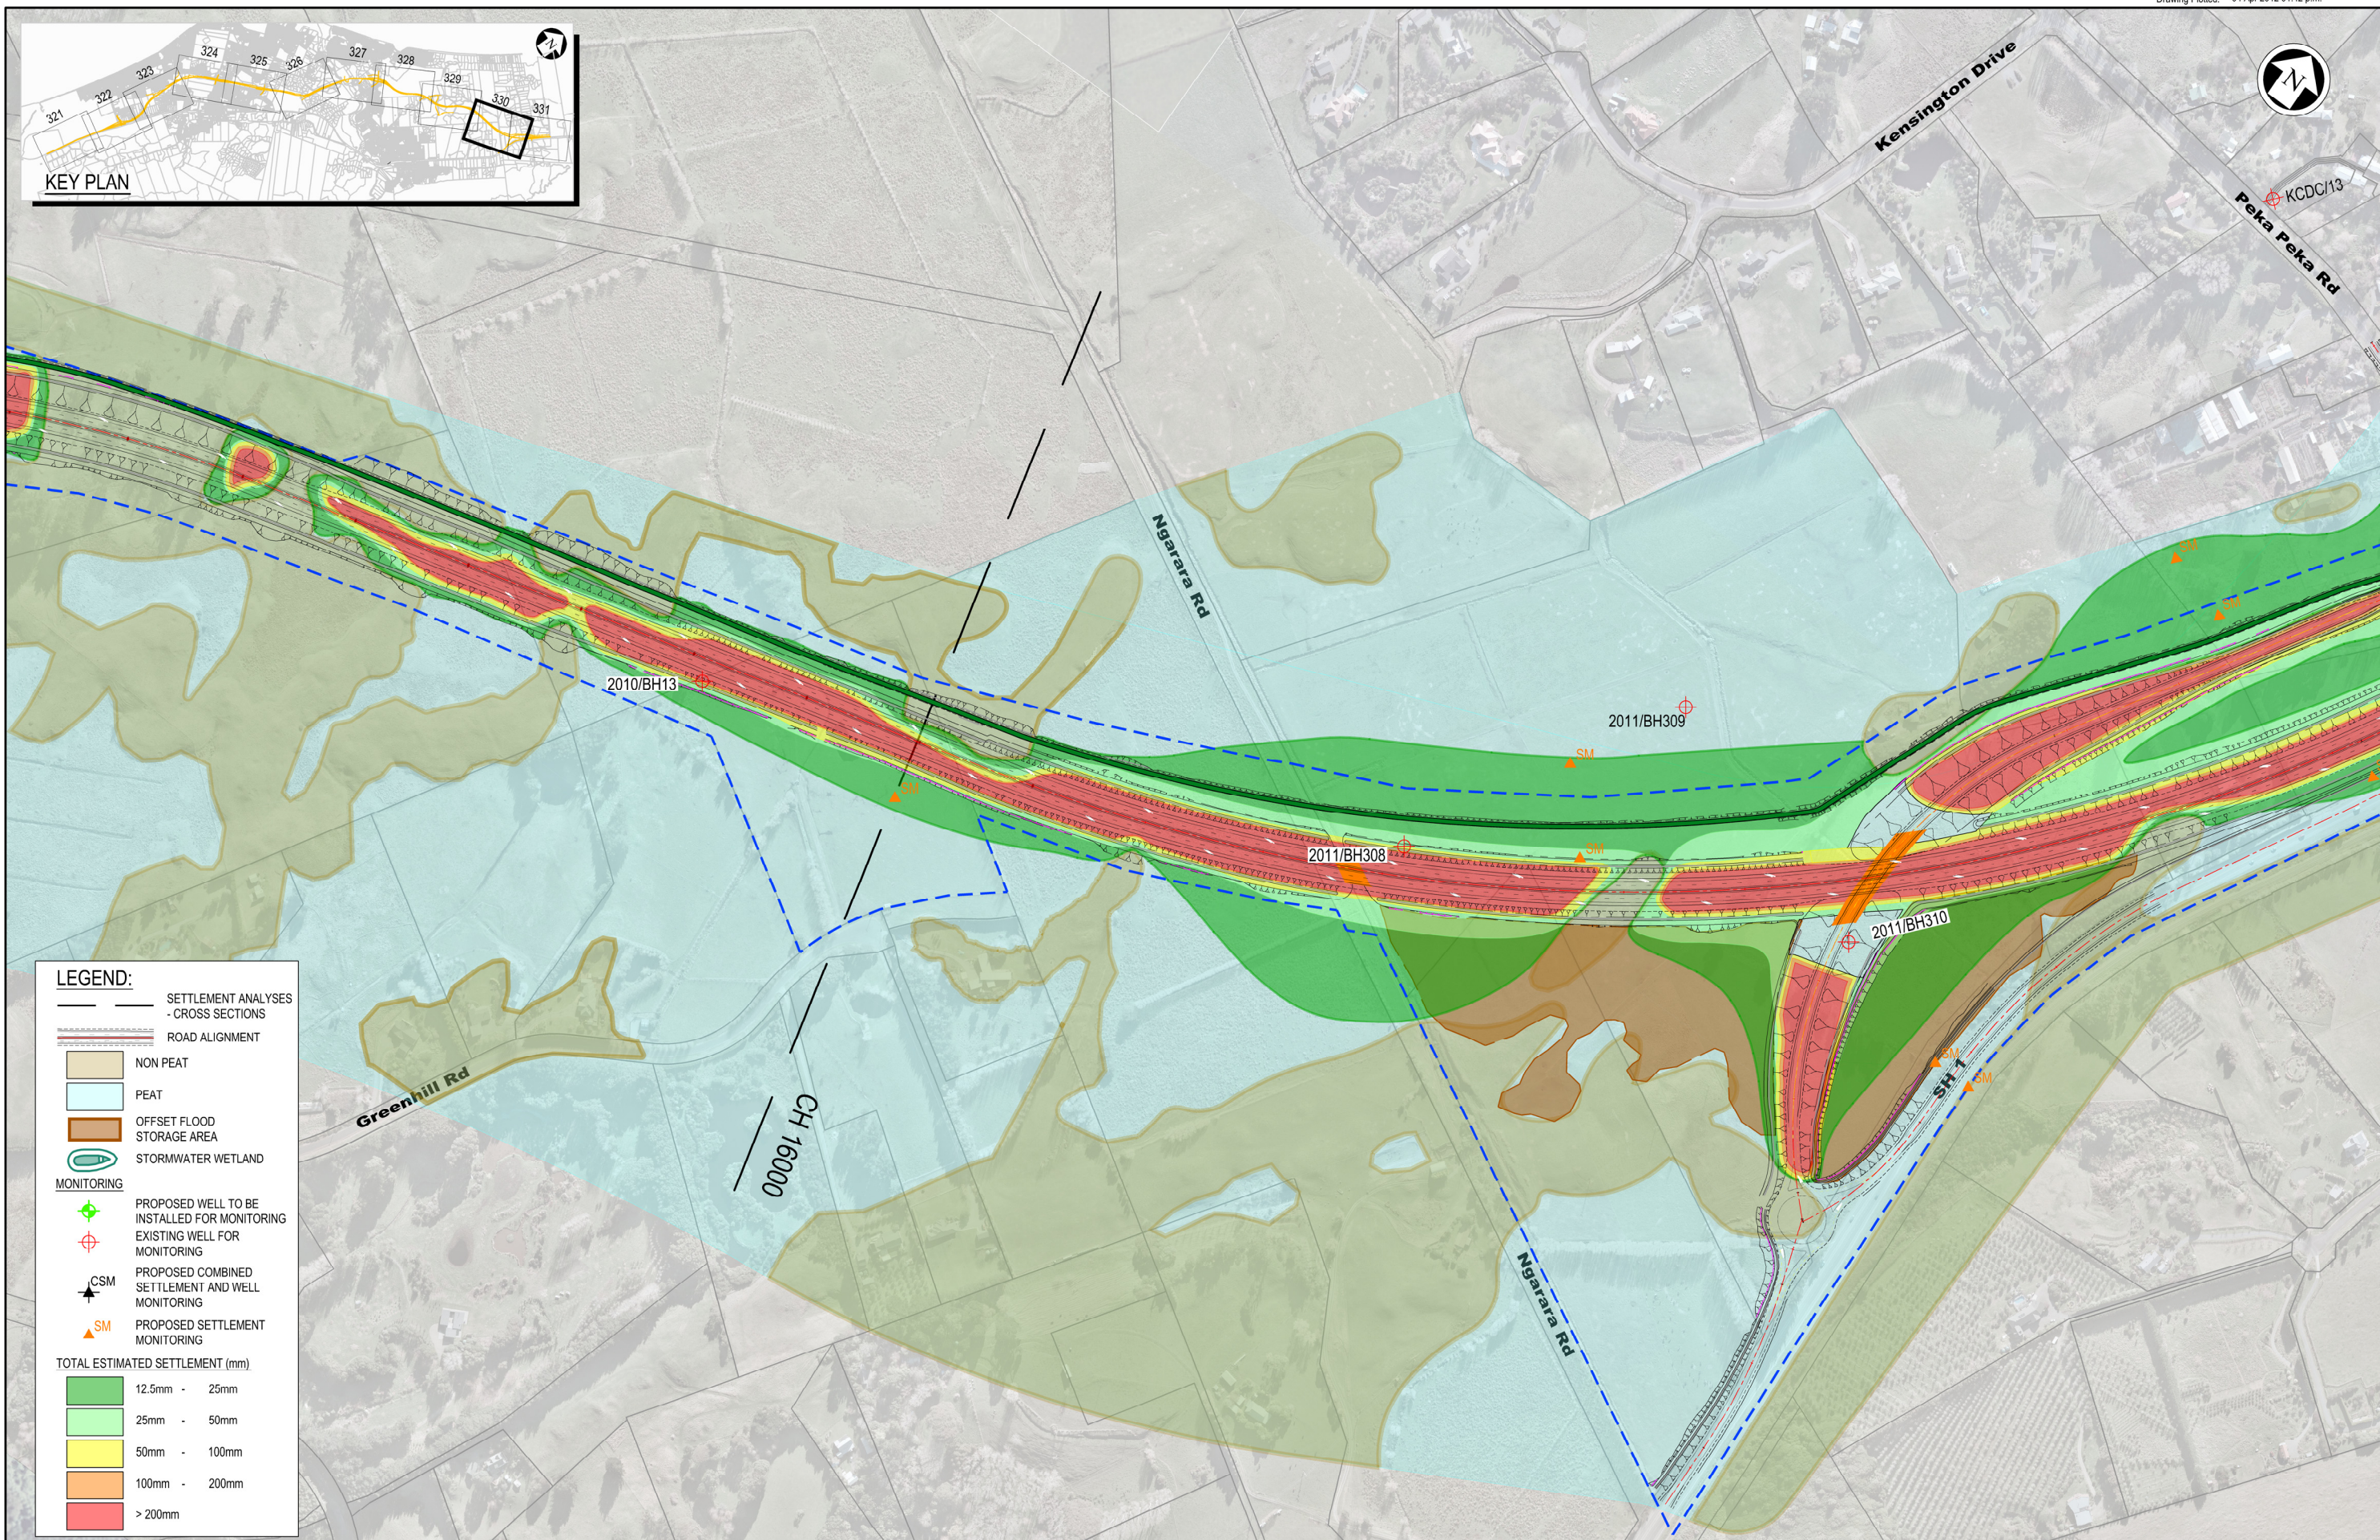

**LEGEND:**

- SETTLEMENT ANALYSES - CROSS SECTIONS
- ROAD ALIGNMENT
- NON PEAT
- PEAT
- OFFSET FLOOD STORAGE AREA
- STORMWATER WETLAND
- MONITORING
  - PROPOSED WELL TO BE INSTALLED FOR MONITORING
  - EXISTING WELL FOR MONITORING
  - PROPOSED COMBINED SETTLEMENT AND WELL MONITORING
  - PROPOSED SETTLEMENT MONITORING
- TOTAL ESTIMATED SETTLEMENT (mm)
  - 12.5mm - 25mm
  - 25mm - 50mm
  - 50mm - 100mm
  - 100mm - 200mm
  - > 200mm

NOTES:  
SETTLEMENT MONITORING POSITIONS ARE INDICATIVE ONLY.

Original Scale (A3)  
1:5000

A	AEE	LC	5/12/11
Revision:	Amendment.	Approved:	Date:





Project: **MACKAYS TO PEKA PEKA EXPRESSWAY**

Title: **SETTLEMENT MONITORING PLANS SHEET 10 OF 11**

Status: FOR CONSENTING

Document ID: M2PP-AEE-DWG Rev: A

Drawing No: **GT-SE-330**

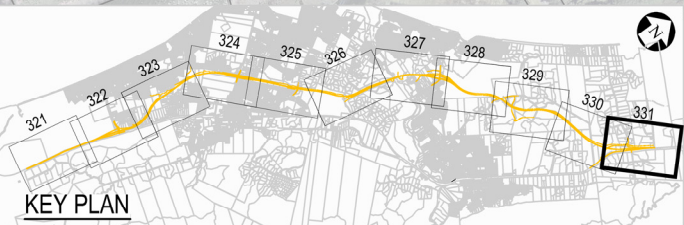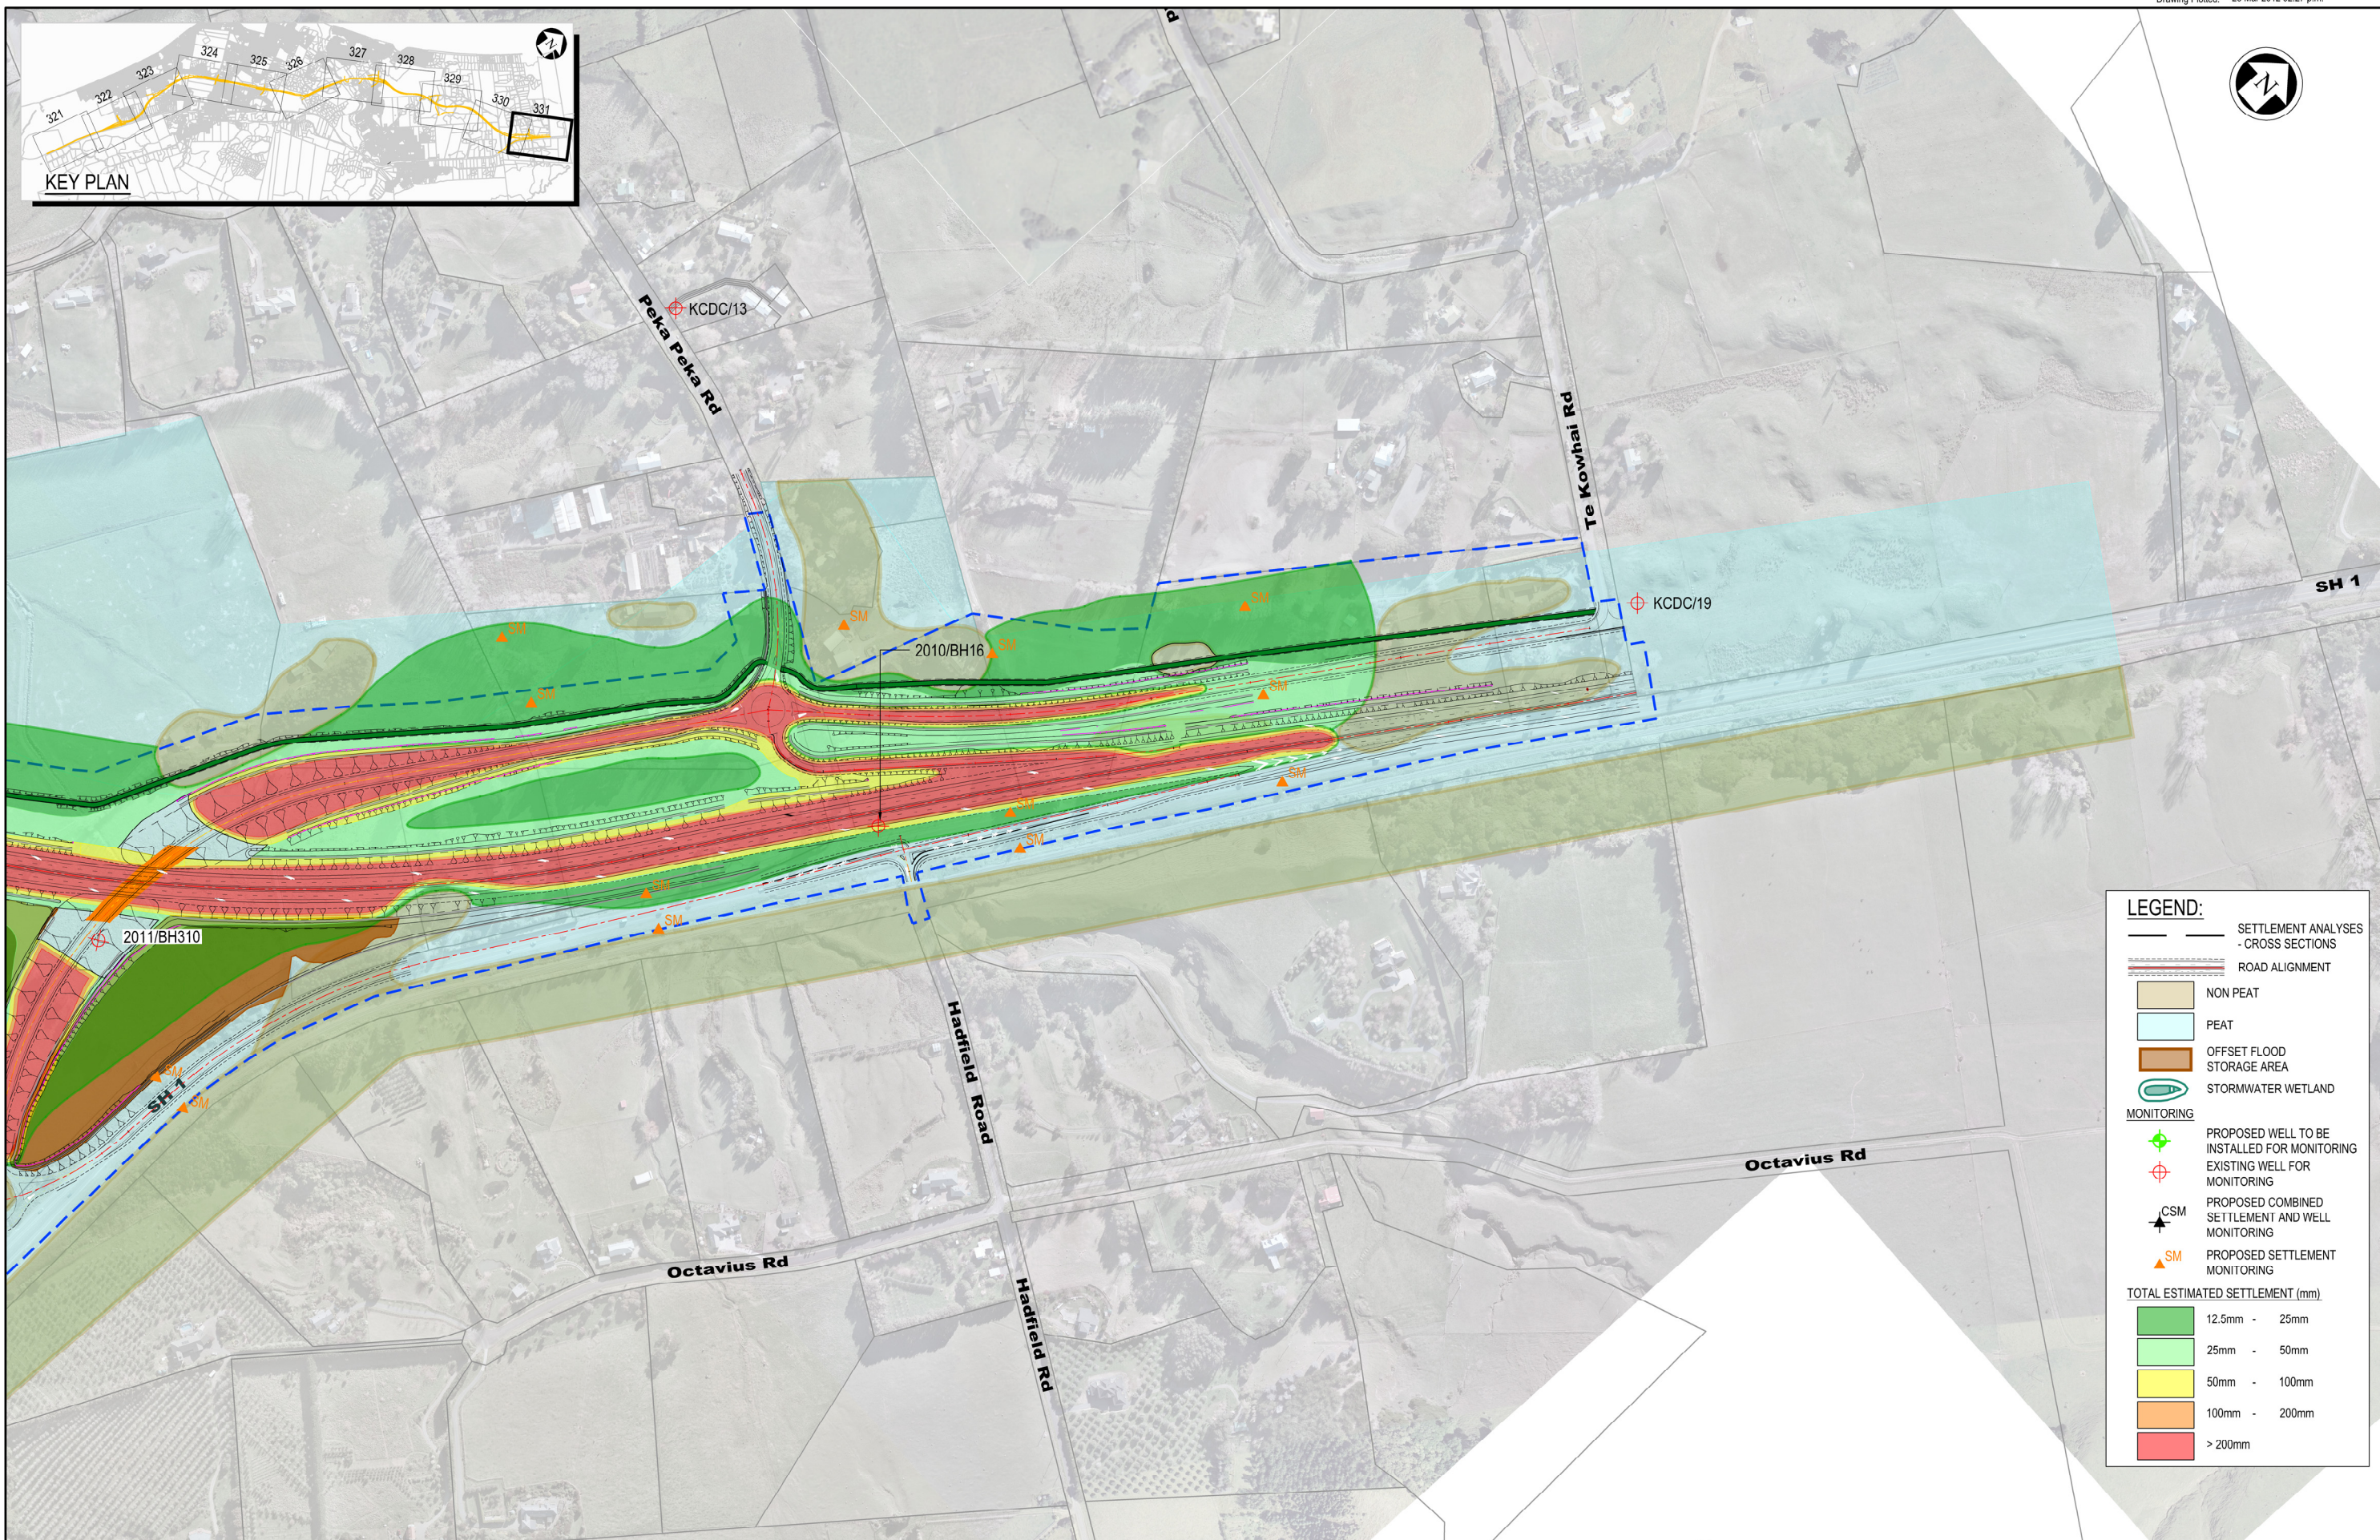

**LEGEND:**

- SETTLEMENT ANALYSES - CROSS SECTIONS
- ROAD ALIGNMENT
- NON PEAT
- PEAT
- OFFSET FLOOD STORAGE AREA
- STORMWATER WETLAND
- MONITORING
  - PROPOSED WELL TO BE INSTALLED FOR MONITORING
  - EXISTING WELL FOR MONITORING
  - PROPOSED COMBINED SETTLEMENT AND WELL MONITORING
  - PROPOSED SETTLEMENT MONITORING
- TOTAL ESTIMATED SETTLEMENT (mm)
  - 12.5mm - 25mm
  - 25mm - 50mm
  - 50mm - 100mm
  - 100mm - 200mm
  - > 200mm

NOTES:  
SETTLEMENT MONITORING POSITIONS ARE INDICATIVE ONLY.

Original Scale (A3)  
1:5000

1	AEE LODGEMENT	NRN	15.03.12
Revision:	Amendment	Approved:	Date:



Project: **MACKAYS TO PEKA PEKA EXPRESSWAY**

SETTLEMENT MONITORING PLANS  
SHEET 11 OF 11

Status:	FOR CONSENTING
Document ID:	M2PP-AEE-DWG
Drawing No:	GT-SE-331
Rev:	1