



LEGEND: SCHEME PLANS
CUT & FILL CONTOUR PLANS (CV-SP)

- PROPOSED DESIGNATION
- SHARED CYCLE / WALKWAY
- PROPOSED RETAINING WALLS / BRIDGES
- PROPOSED CUT
- PROPOSED FILL

NOTE: FOR ADDITIONAL FEATURE INFORMATION READ IN CONJUNCTION WITH "MAIN FEATURE LEGEND", SEE ZZ-GE-001.



NOTES:

Original Scale (A3)
1:2000

Revision	Amendment	NRN	Approved	Date
1	AEE LODGEMENT			15.03.12



Project: MACKAYS TO PEKA PEKA EXPRESSWAY

Title: PROPOSED EXPRESSWAY PROPOSED CONTOUR PLAN SHEET 22 OF 37


Status: FOR CONSENTING	Rev:
Document ID: M2PP-AEE-DWG	1
Drawing No: CV-EW-222	



LEGEND: SCHEME PLANS
CUT & FILL CONTOUR PLANS (CV-SP)

- PROPOSED DESIGNATION
- SHARED CYCLE / WALKWAY
- PROPOSED RETAINING WALLS / BRIDGES
- PROPOSED CUT
- PROPOSED FILL

NOTE: FOR ADDITIONAL FEATURE INFORMATION READ IN CONJUNCTION WITH "MAIN FEATURE LEGEND", SEE ZZ-GE-001.

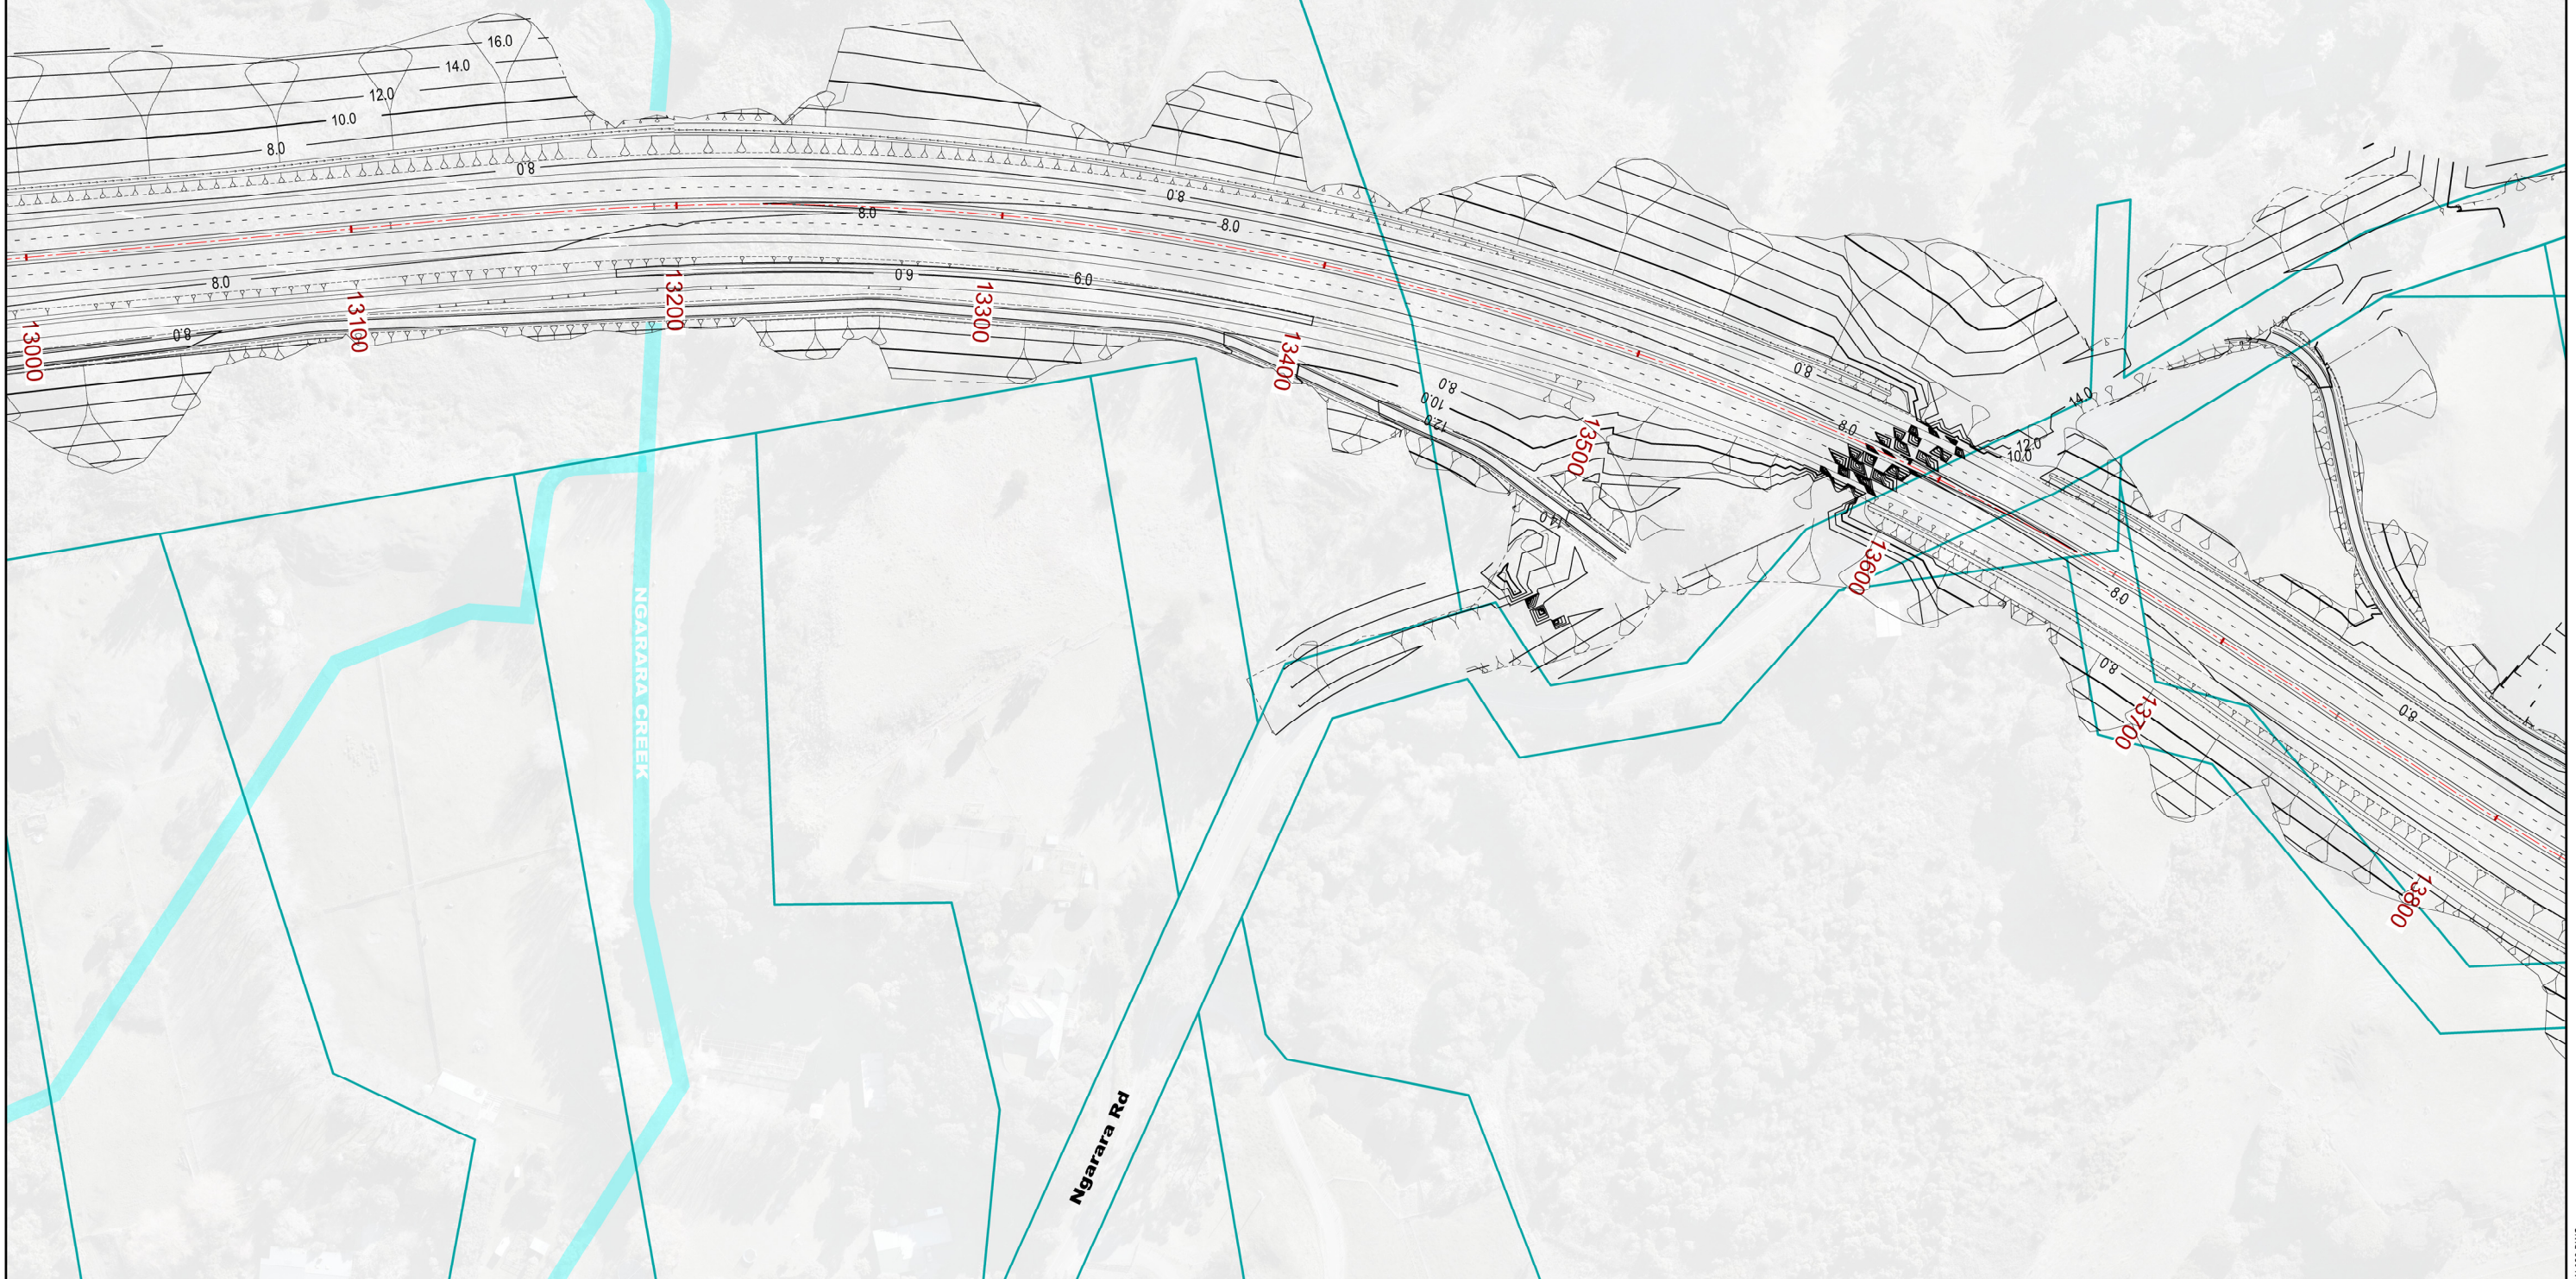

NOTES:

Original Scale (A3)			
1:2000			
1	AEE LODGEMENT	NRN	15.03.12
Revision:	Amendment	Approved:	Date:



Project: **MACKAYS TO PEKA PEKA EXPRESSWAY**

Title: **PROPOSED EXPRESSWAY
PROPOSED CONTOUR PLAN
SHEET 23 OF 37**


Status:	FOR CONSENTING
Document ID:	M2PP-AEE-DWG
Drawing No:	CV-EW-223
Rev:	1



**LEGEND: SCHEME PLANS
CUT & FILL CONTOUR PLANS (CV-SP)**

- PROPOSED DESIGNATION
- SHARED CYCLE / WALKWAY
- PROPOSED RETAINING WALLS / BRIDGES
- PROPOSED CUT
- PROPOSED FILL

NOTE: FOR ADDITIONAL FEATURE INFORMATION READ IN CONJUNCTION WITH "MAIN FEATURE LEGEND", SEE ZZ-GE-001.

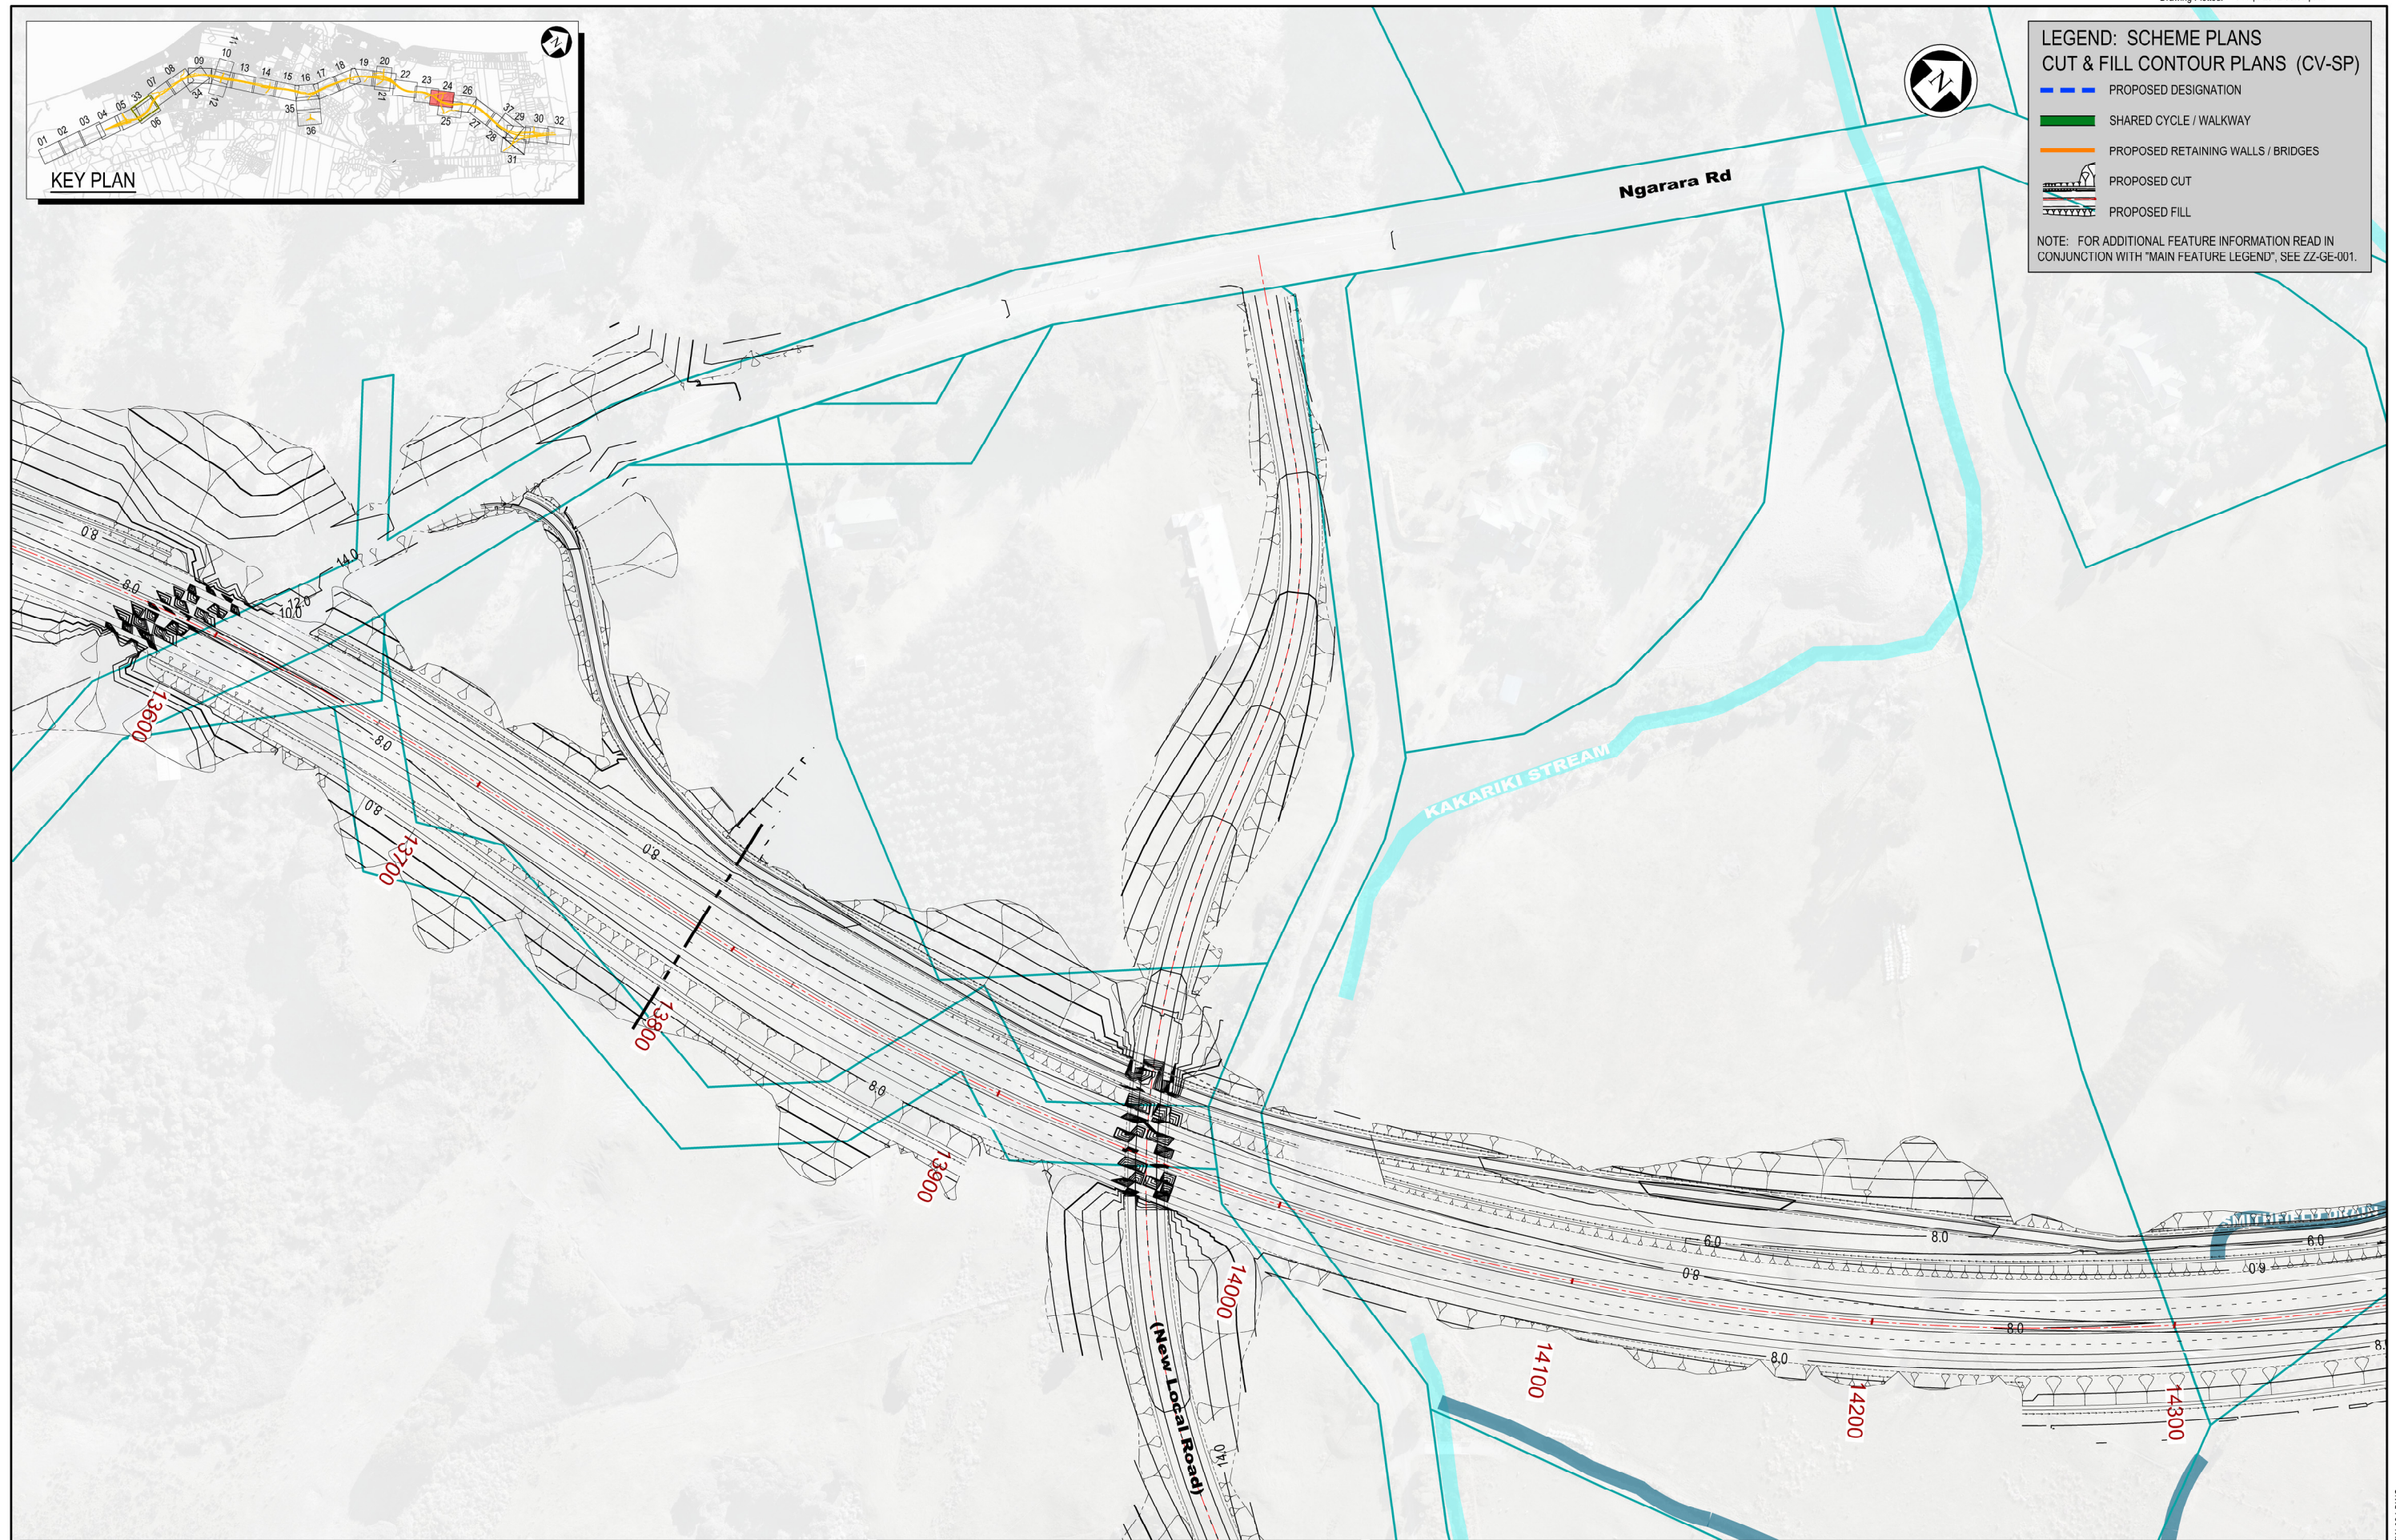

NOTES:

Original Scale (A3)
1:2000

1	AEE LODGEMENT	NRN	15.03.12
Revision:	Amendment	Approved:	Date:



MACKAYS TO PEKA PEKA EXPRESSWAY


PROPOSED EXPRESSWAY
PROPOSED CONTOUR PLAN
SHEET 24 OF 37

Status:	FOR CONSENTING
Document ID:	M2PP-AEE-DWG
Drawing No:	CV-EW-224
Rev:	1



ROAD TO BE CLOSED

ROAD TO BE CLOSED

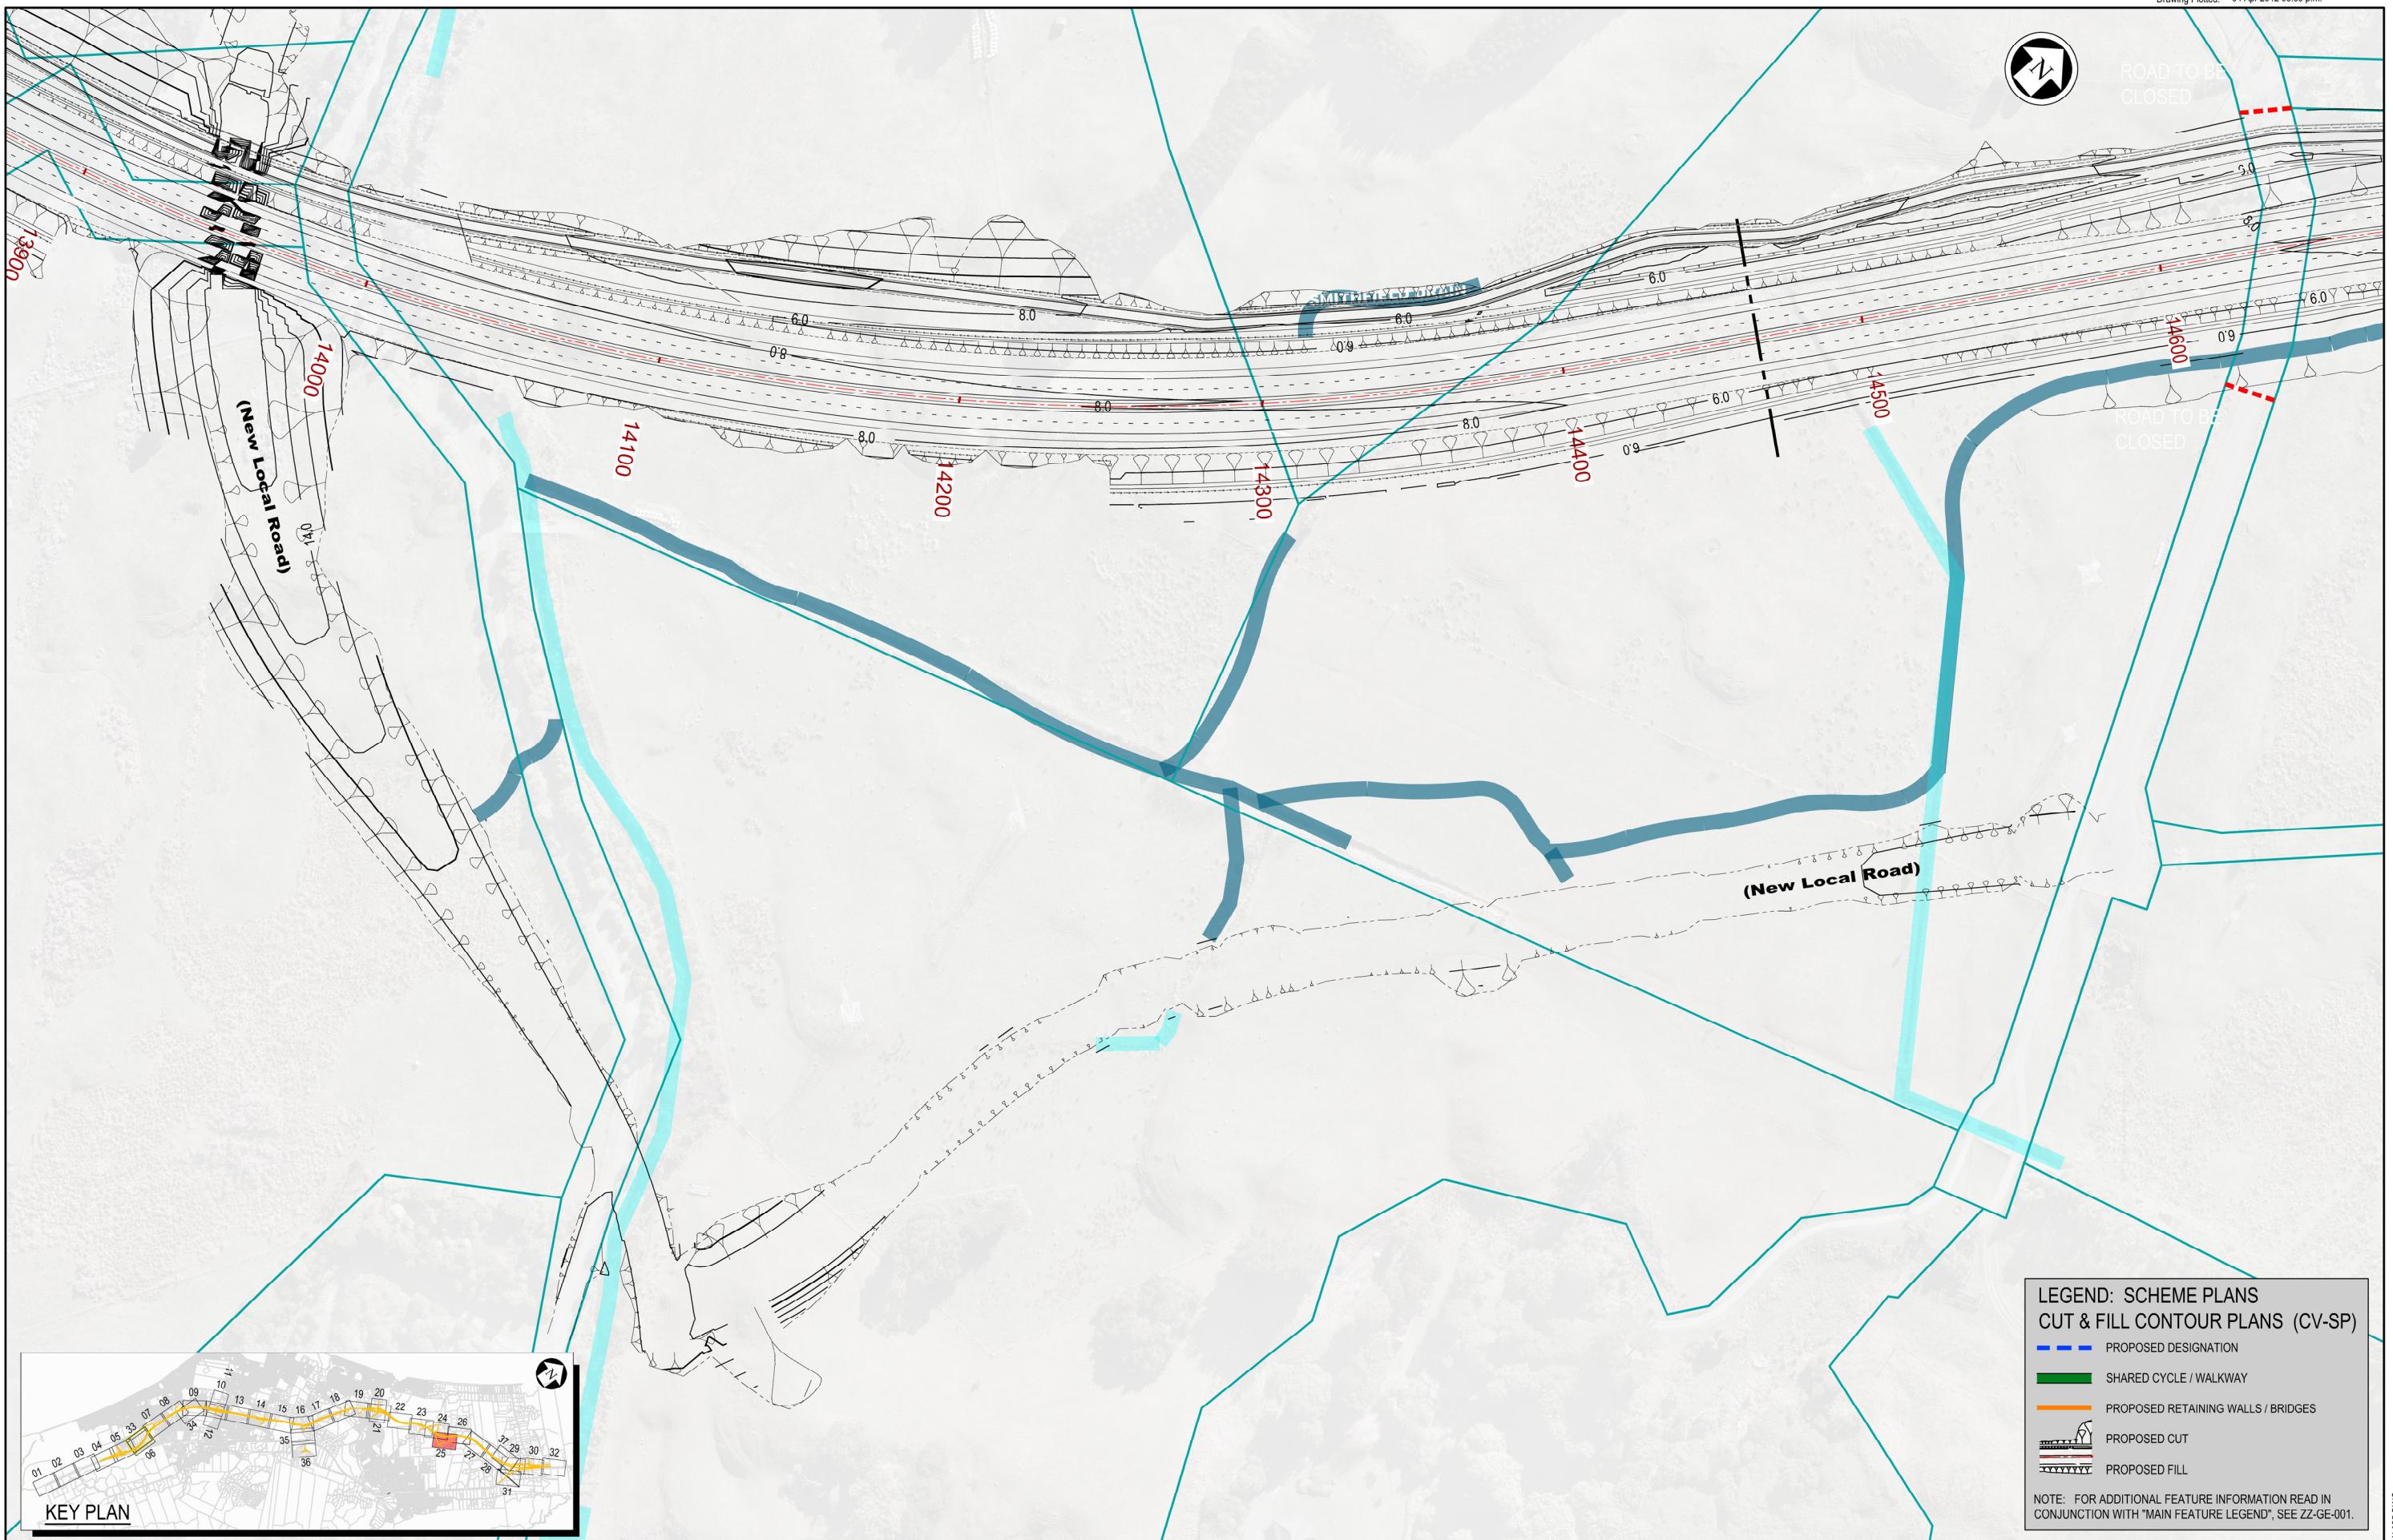

LEGEND: SCHEME PLANS
CUT & FILL CONTOUR PLANS (CV-SP)

- PROPOSED DESIGNATION
- SHARED CYCLE / WALKWAY
- PROPOSED RETAINING WALLS / BRIDGES
- PROPOSED CUT
- PROPOSED FILL

NOTE: FOR ADDITIONAL FEATURE INFORMATION READ IN CONJUNCTION WITH "MAIN FEATURE LEGEND", SEE ZZ-GE-001.

NOTES:

Original Scale (A3)			
1:2000			
1	AEE LODGEMENT	NRN	15.03.12
Revision:	Amendment	Approved:	Date:



MACKAYS TO PEKA PEKA EXPRESSWAY

PROPOSED EXPRESSWAY
 PROPOSED CONTOUR PLAN
 SHEET 25 OF 37

Status: FOR CONSENTING

Document ID: M2PP-AEE-DWG Rev: 1

Drawing No: CV-EW-225