



Construction Vibration Hot Spots
 Risk of Project criteria exceedance from:

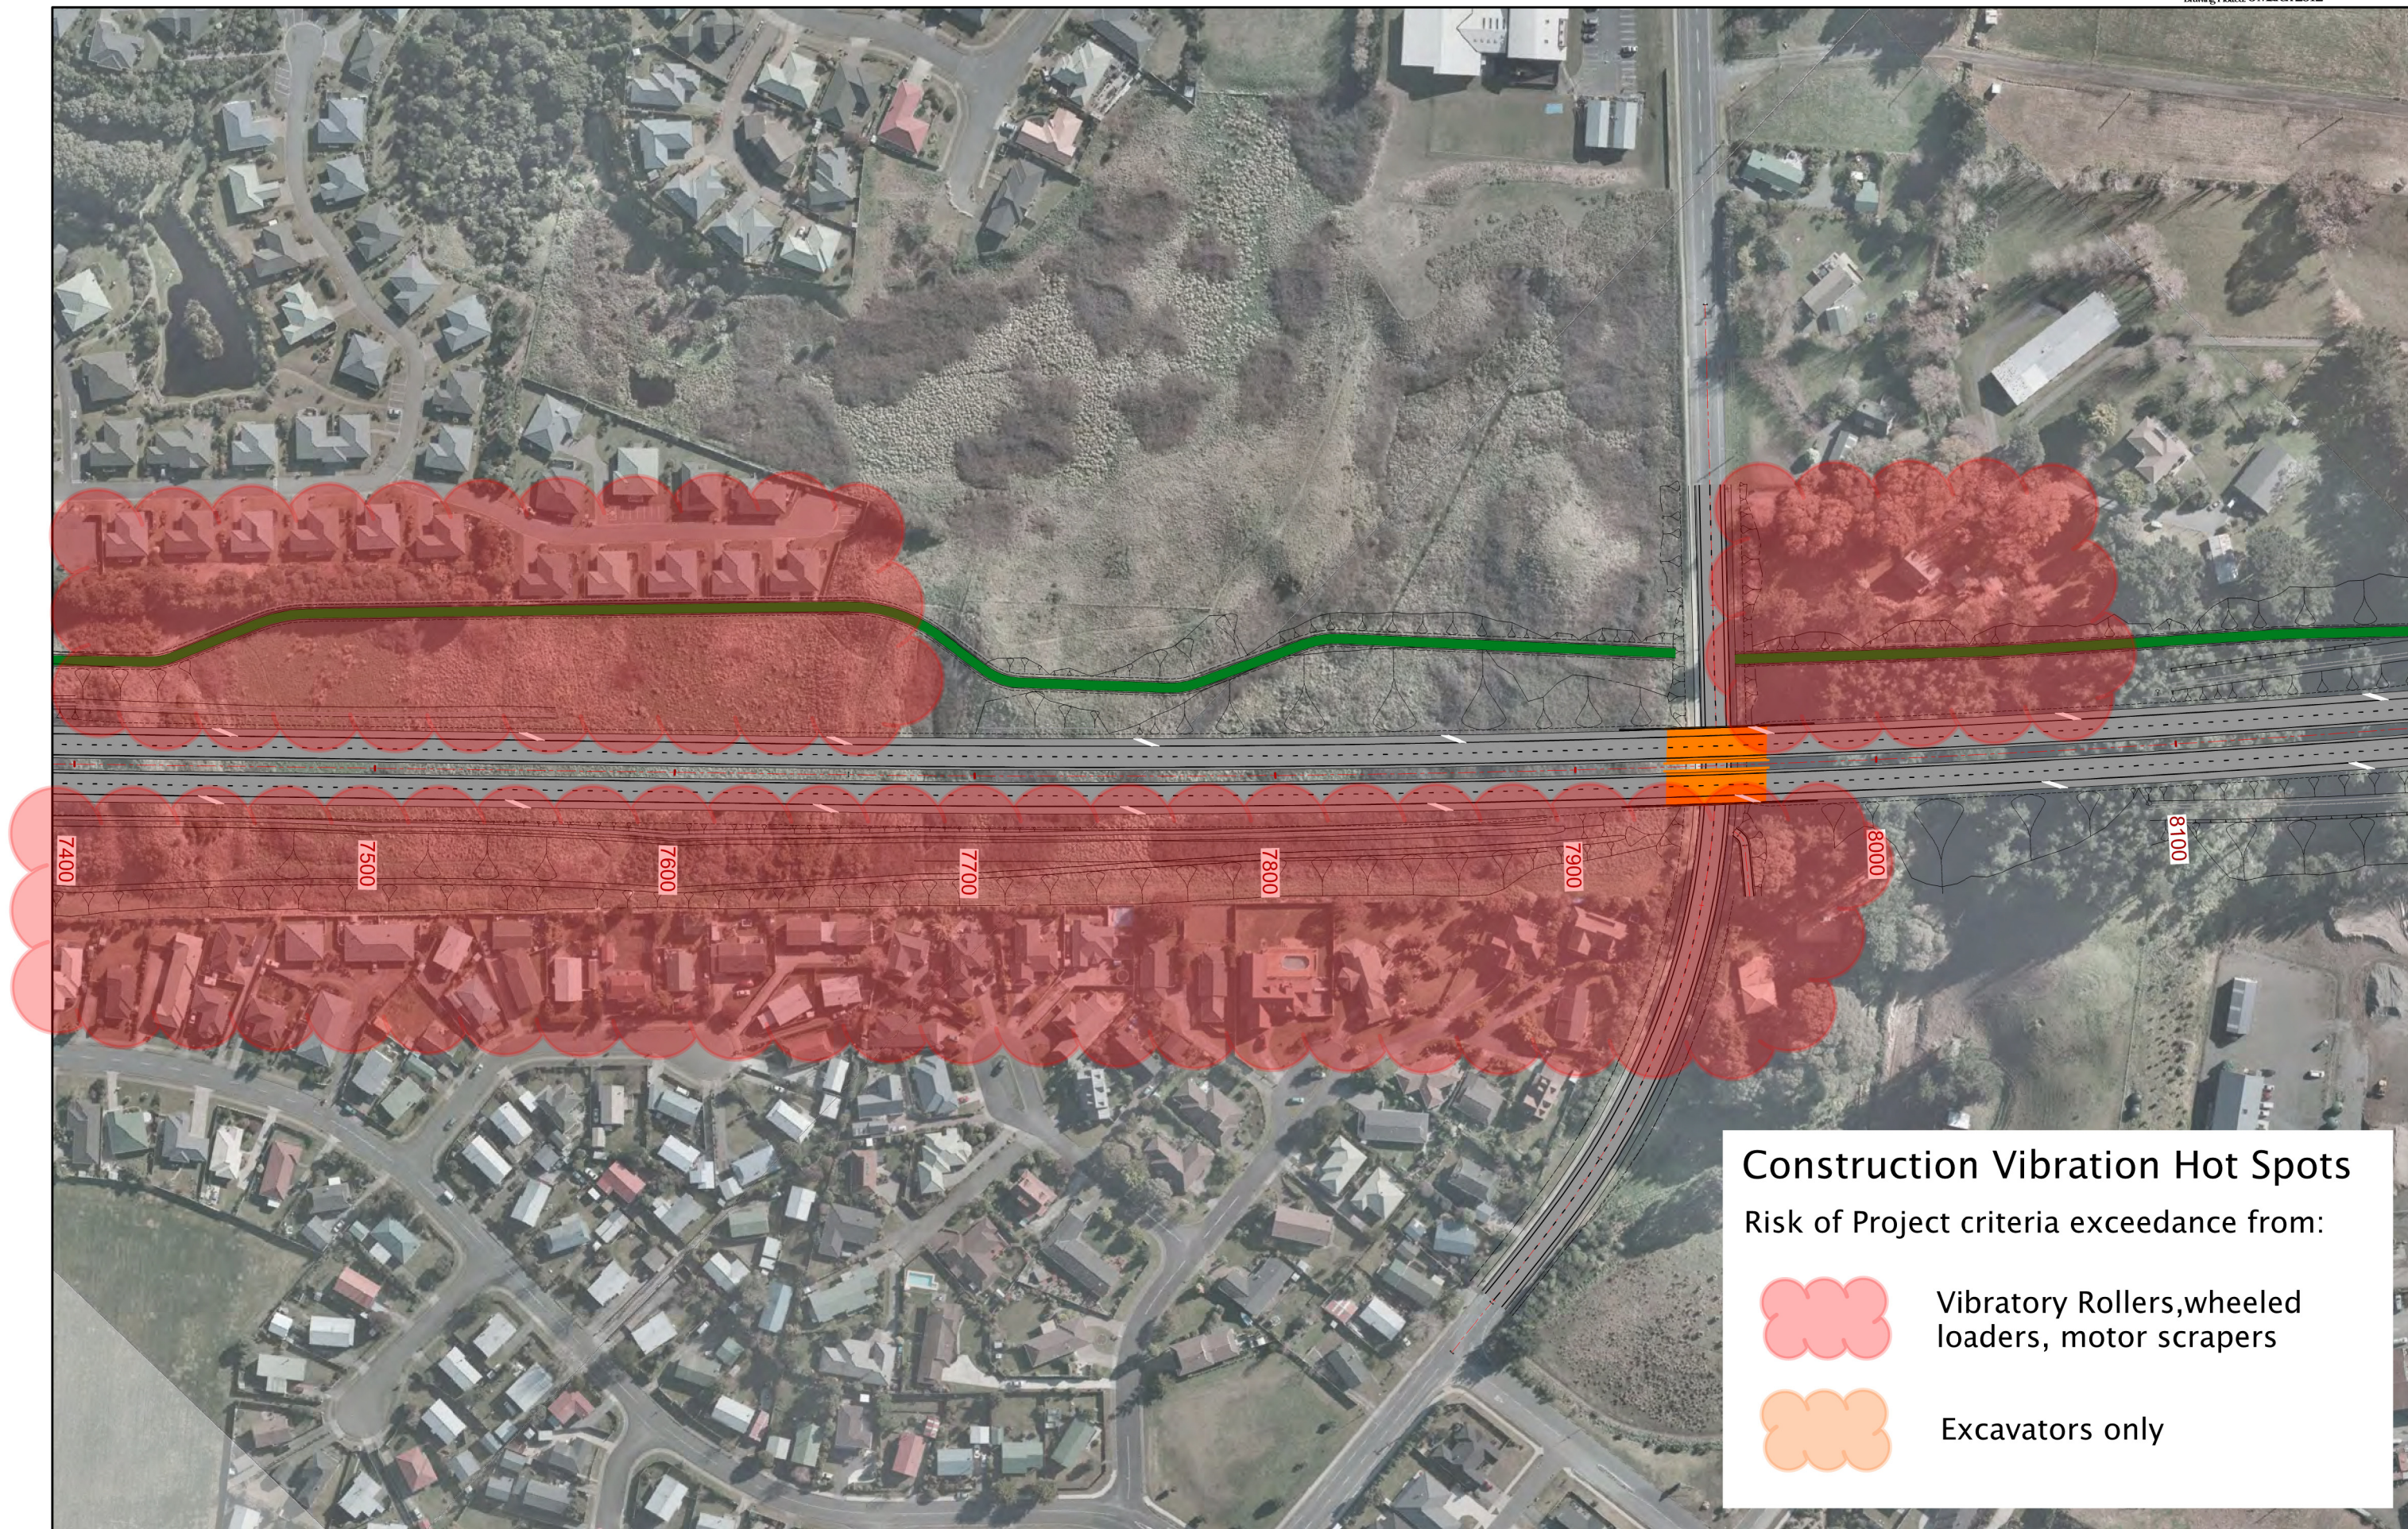
-  Vibratory Rollers, wheeled loaders, motor scrapers
-  Excavators only

NOTES:

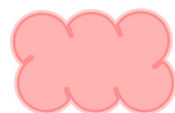
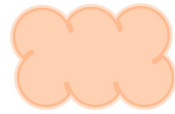
Original Scale (A3)				
1 : 2000				
1	AEE Lodgement	JAW	15.03.12	
Revison:	Amendment	Approved:	Date:	



Project: MACKAYS TO PEKA PEKA EXPRESSWAY	
Title: Construction Vibration Hot Spots	
Status: FOR CONSENTING	Rev: 1
Document ID: M2PP-AEE-DWG	Drawing No: EN-NV-306



Construction Vibration Hot Spots
 Risk of Project criteria exceedance from:

-  Vibratory Rollers, wheeled loaders, motor scrapers
-  Excavators only

NOTES:

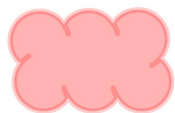
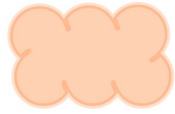
Original Scale (A3)				
1 : 2000				
1	AEE Lodgement	JAW	15.03.12	
	Amendment	Approved	Date	



Project: MACKAYS TO PEKA PEKA EXPRESSWAY	
Status: FOR CONSENTING	
Title: Construction Vibration Hot Spots	
Document ID: M2PP-AEE-DWG	Rev:
Drawing No: EN-NV-307	1



Construction Vibration Hot Spots
 Risk of Project criteria exceedance from:

-  Vibratory Rollers, wheeled loaders, motor scrapers
-  Excavators only

NOTES:

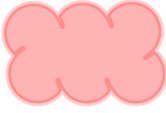
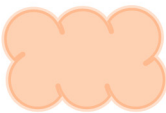
Original Scale (A3)				
1 : 2000				
1	AEE Lodgement	JAW	15.03.12	
Revision	Amendment	Approved	Date	



Project: MACKAYS TO PEKA PEKA EXPRESSWAY	
Status: FOR CONSENTING	
Title: Construction Vibration Hot Spots	
Document ID: M2PP-AEE-DWG	Rev: 1
Drawing No: EN-NV-308	



Construction Vibration Hot Spots
 Risk of Project criteria exceedance from:

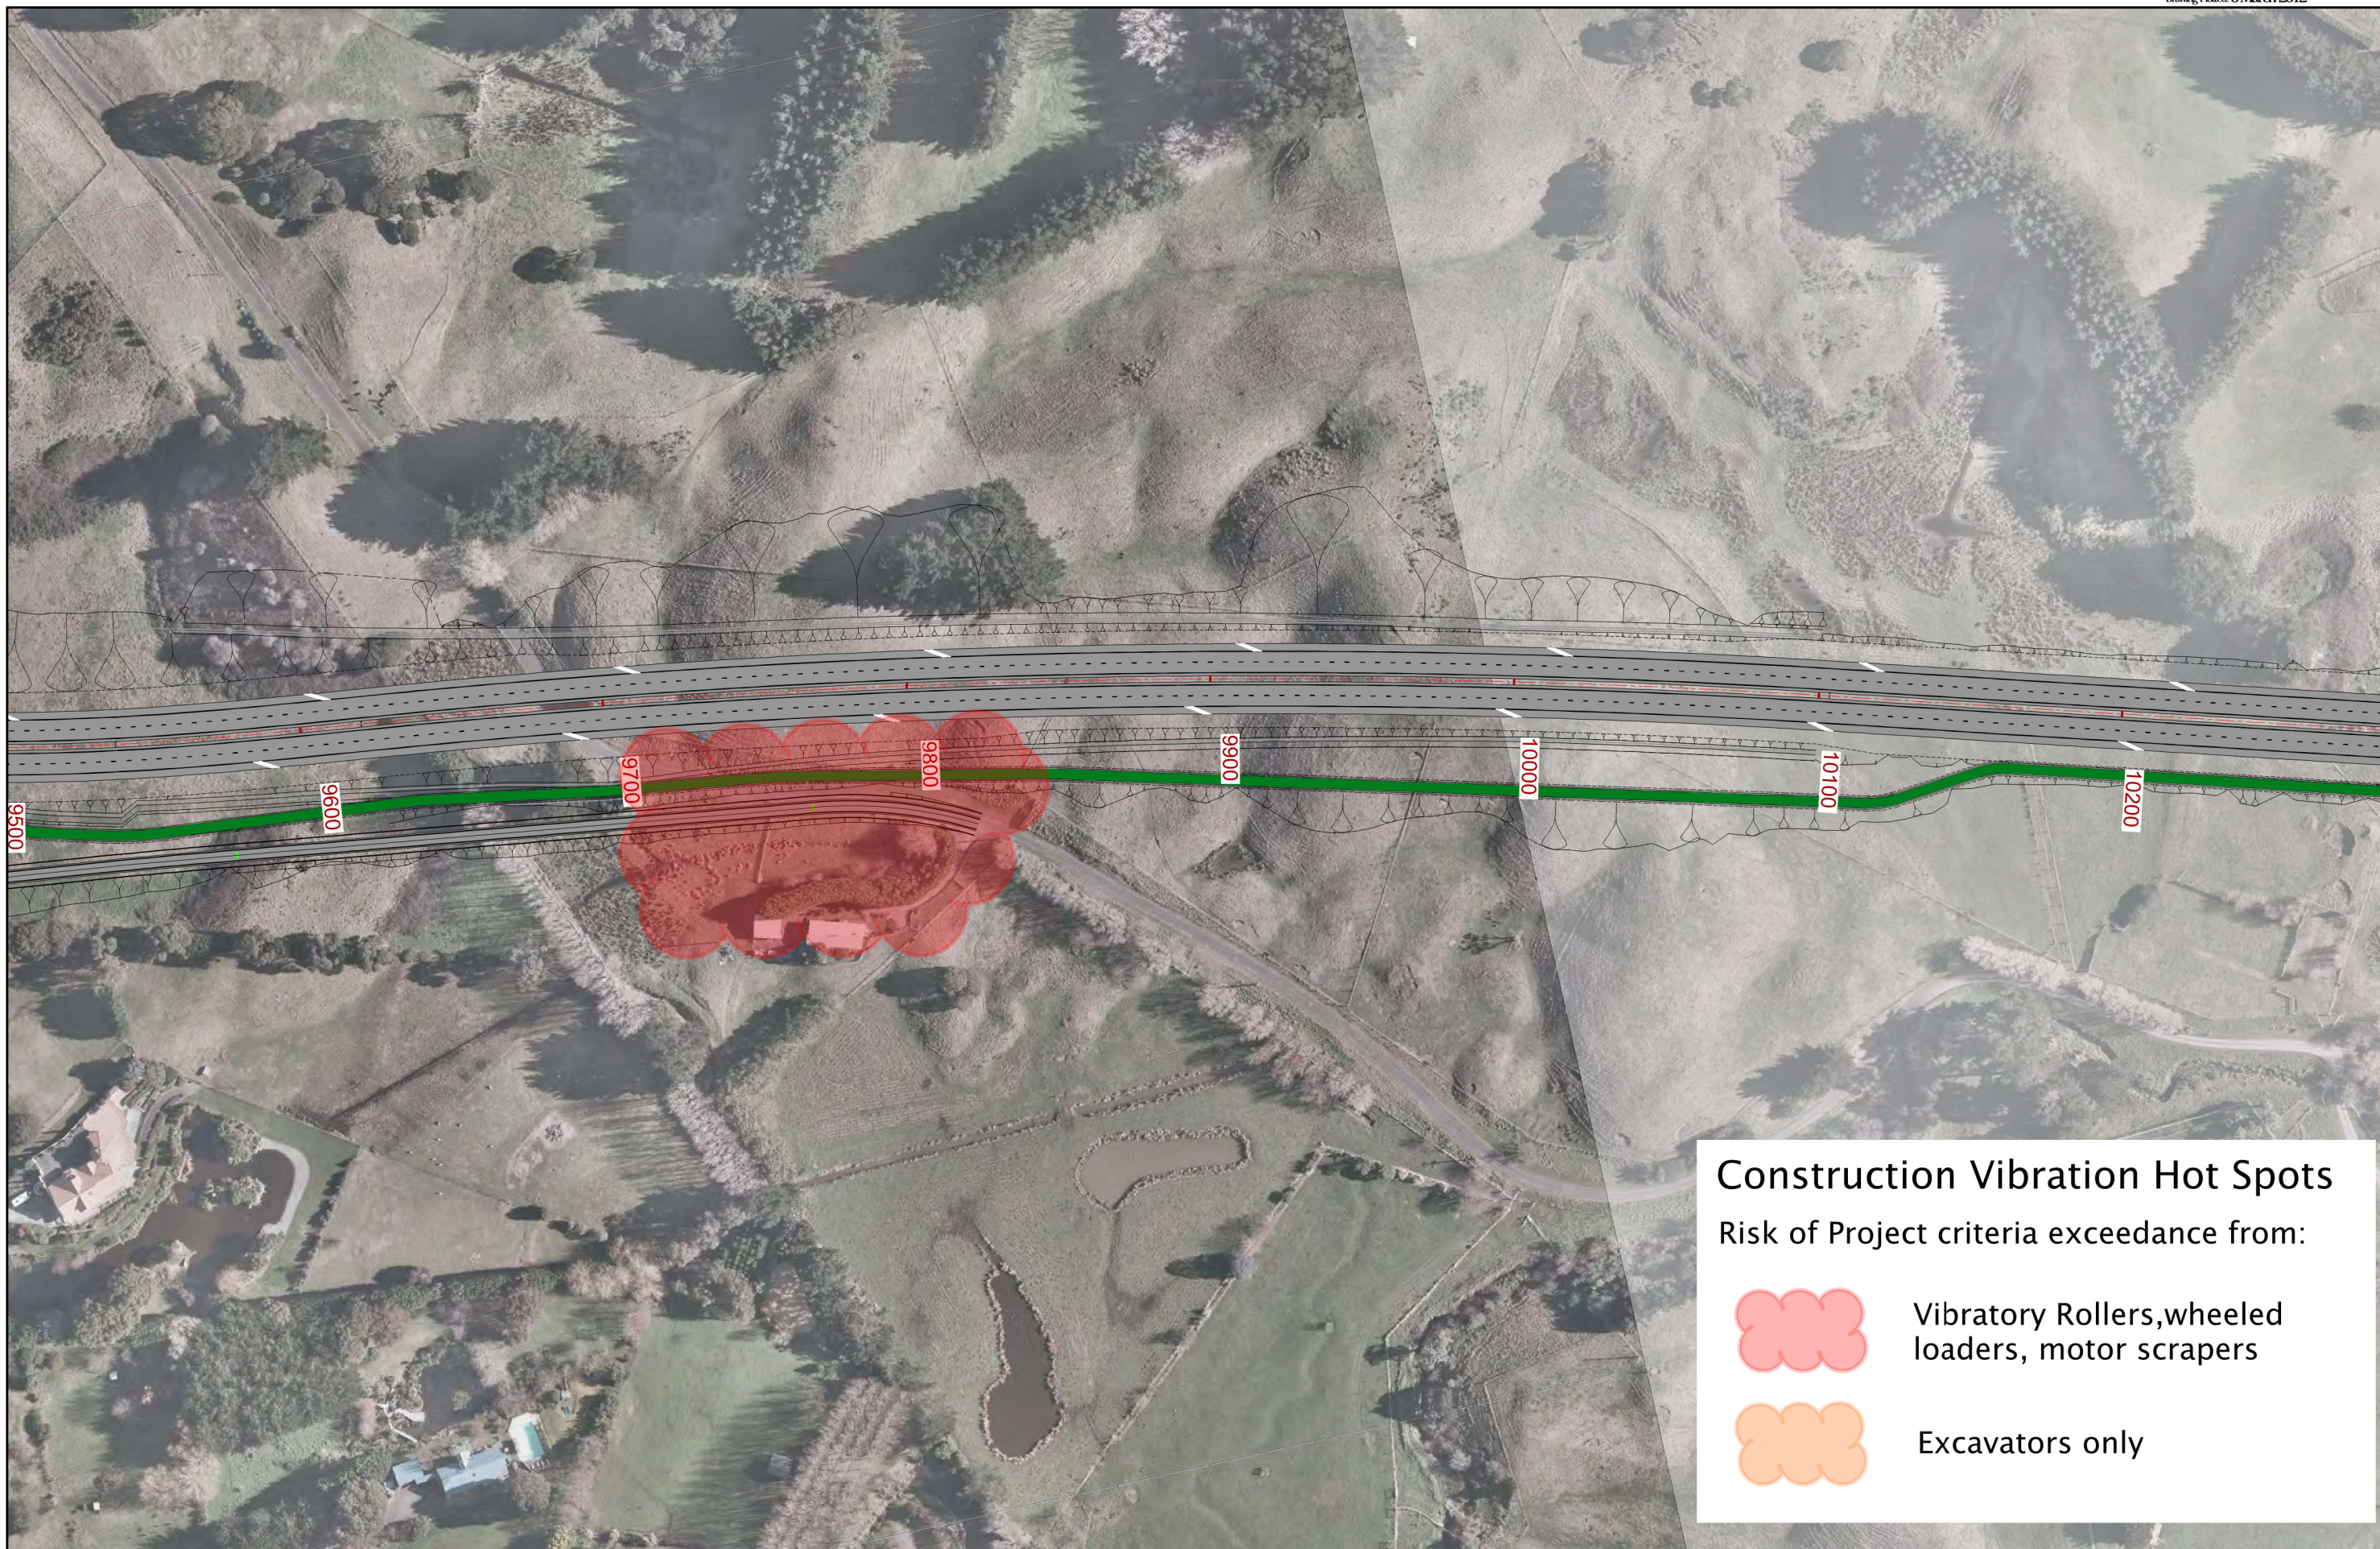
-  Vibratory Rollers, wheeled loaders, motor scrapers
-  Excavators only

NOTES:

Original Scale (A3)				
1 : 2000				
1	AEE Lodgement Amendment	JAW	15.03.12	
Revision		Approved	Date	

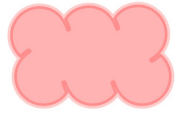
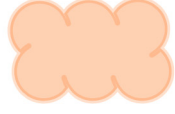


Project: MACKAYS TO PEKA PEKA EXPRESSWAY	
Title: Construction Vibration Hot Spots	
Status: FOR CONSENTING	Rev: 1
Document ID: M2PP-AEE-DWG	Drawing No: EN-NV-309



Construction Vibration Hot Spots

Risk of Project criteria exceedance from:

-  Vibratory Rollers, wheeled loaders, motor scrapers
-  Excavators only

NOTES:

Original Scale (A3)
1 : 2000

1	AEE Lodgement Amendment	JAW	15.03.12
		Approved:	Date:



Project: **MACKAYS TO PEKA PEKA EXPRESSWAY**

Title: **Construction Vibration Hot Spots**

Status: FOR CONSENTING

Document ID: M2PP-AEE-DWG

Drawing No: **EN-NV-310**

Rev: 1