


Appendix G

## Combined Settlement Contour Plan

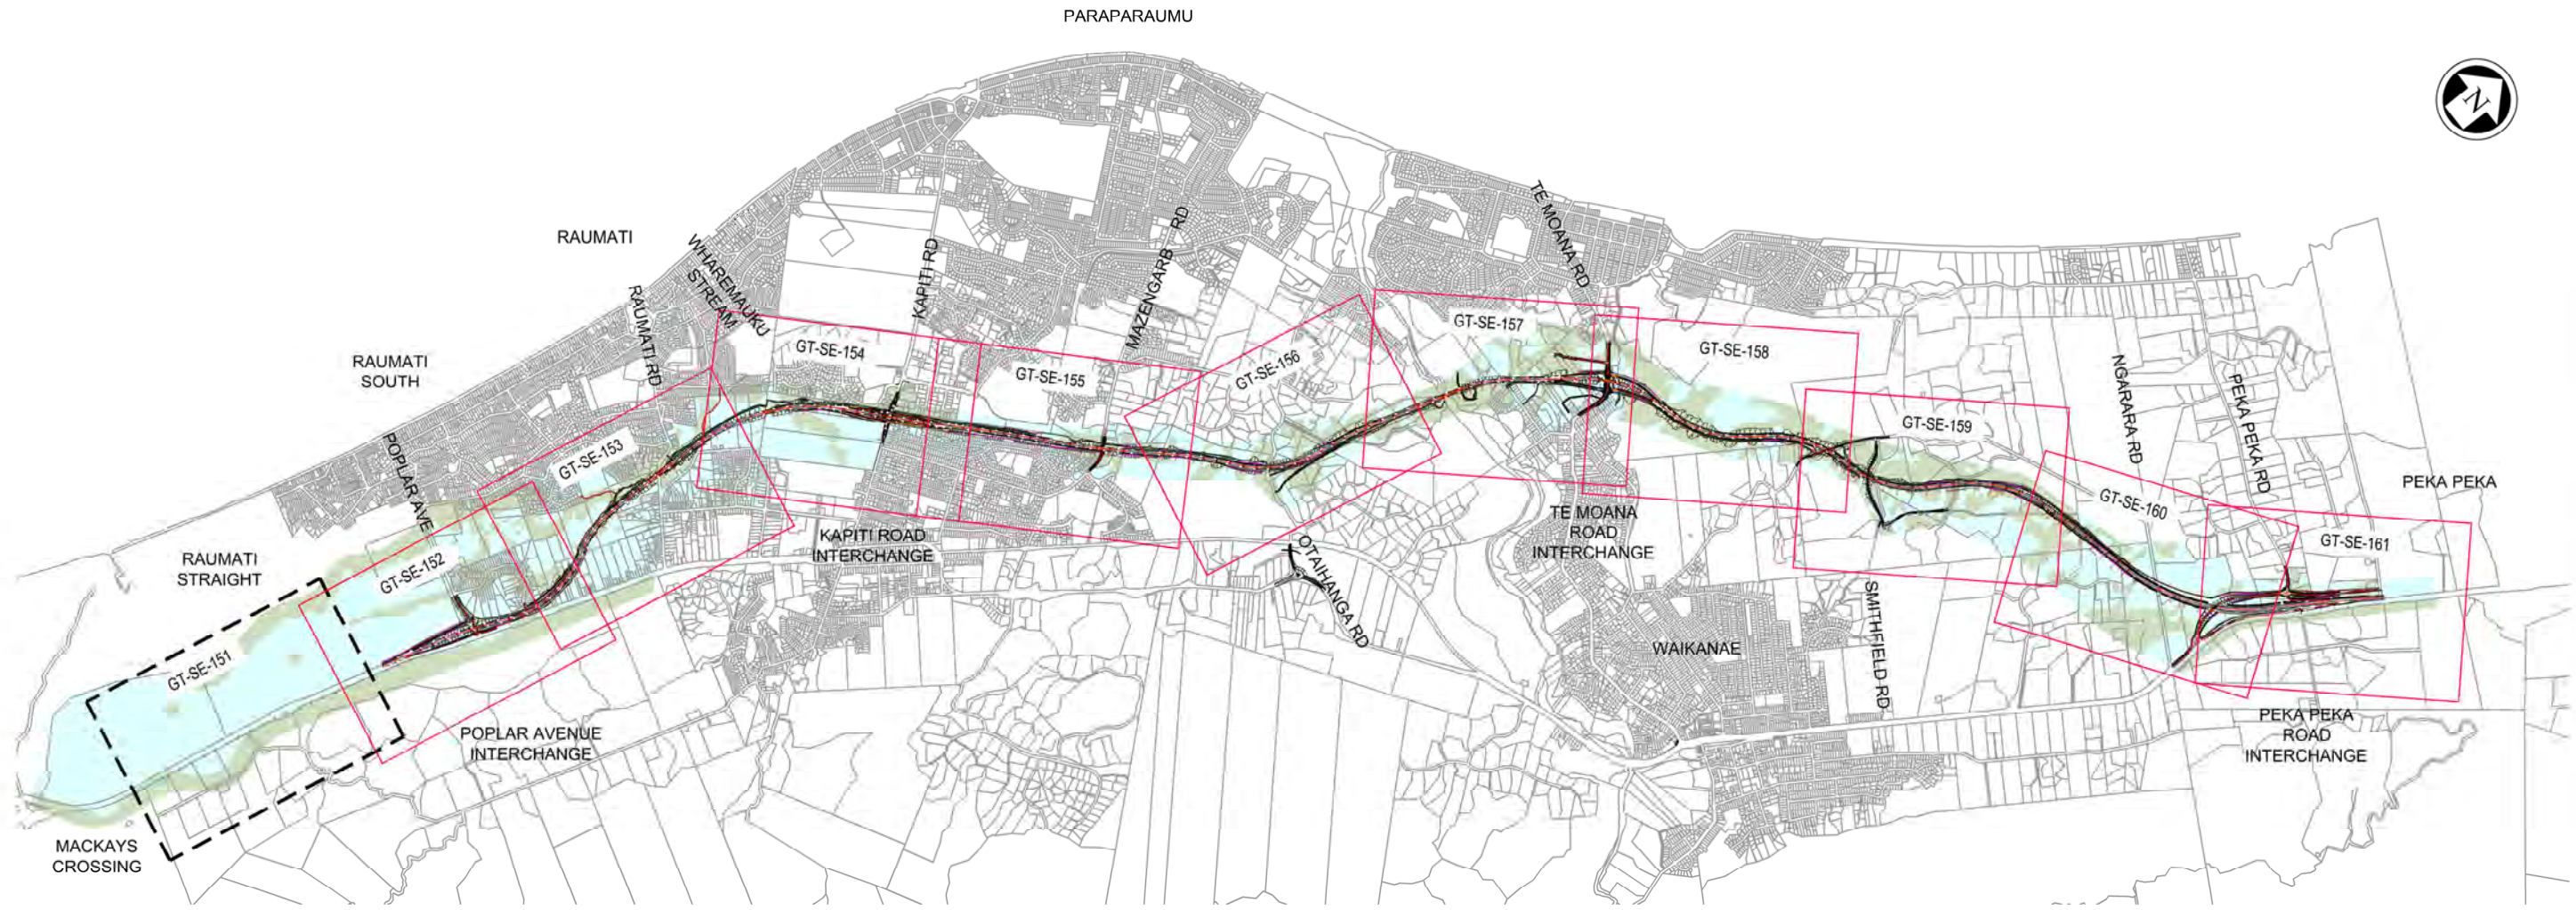

INDICATES SHEETS NOT USED

NOTES:

Original Scale (A3)	
NTS	
1 AEE LODGEMENT	NRN 15.03.12
Revision: Amendment	Approved: Date



Project: **MACKAYS TO PEKA PEKA EXPRESSWAY**

FOR CONSENTING


Document ID: M2PP-AEE-GWG

Flowing No: **GT-SE-150**

TOTAL ESTIMATED SETTLEMENTS SHEET INDEX

1



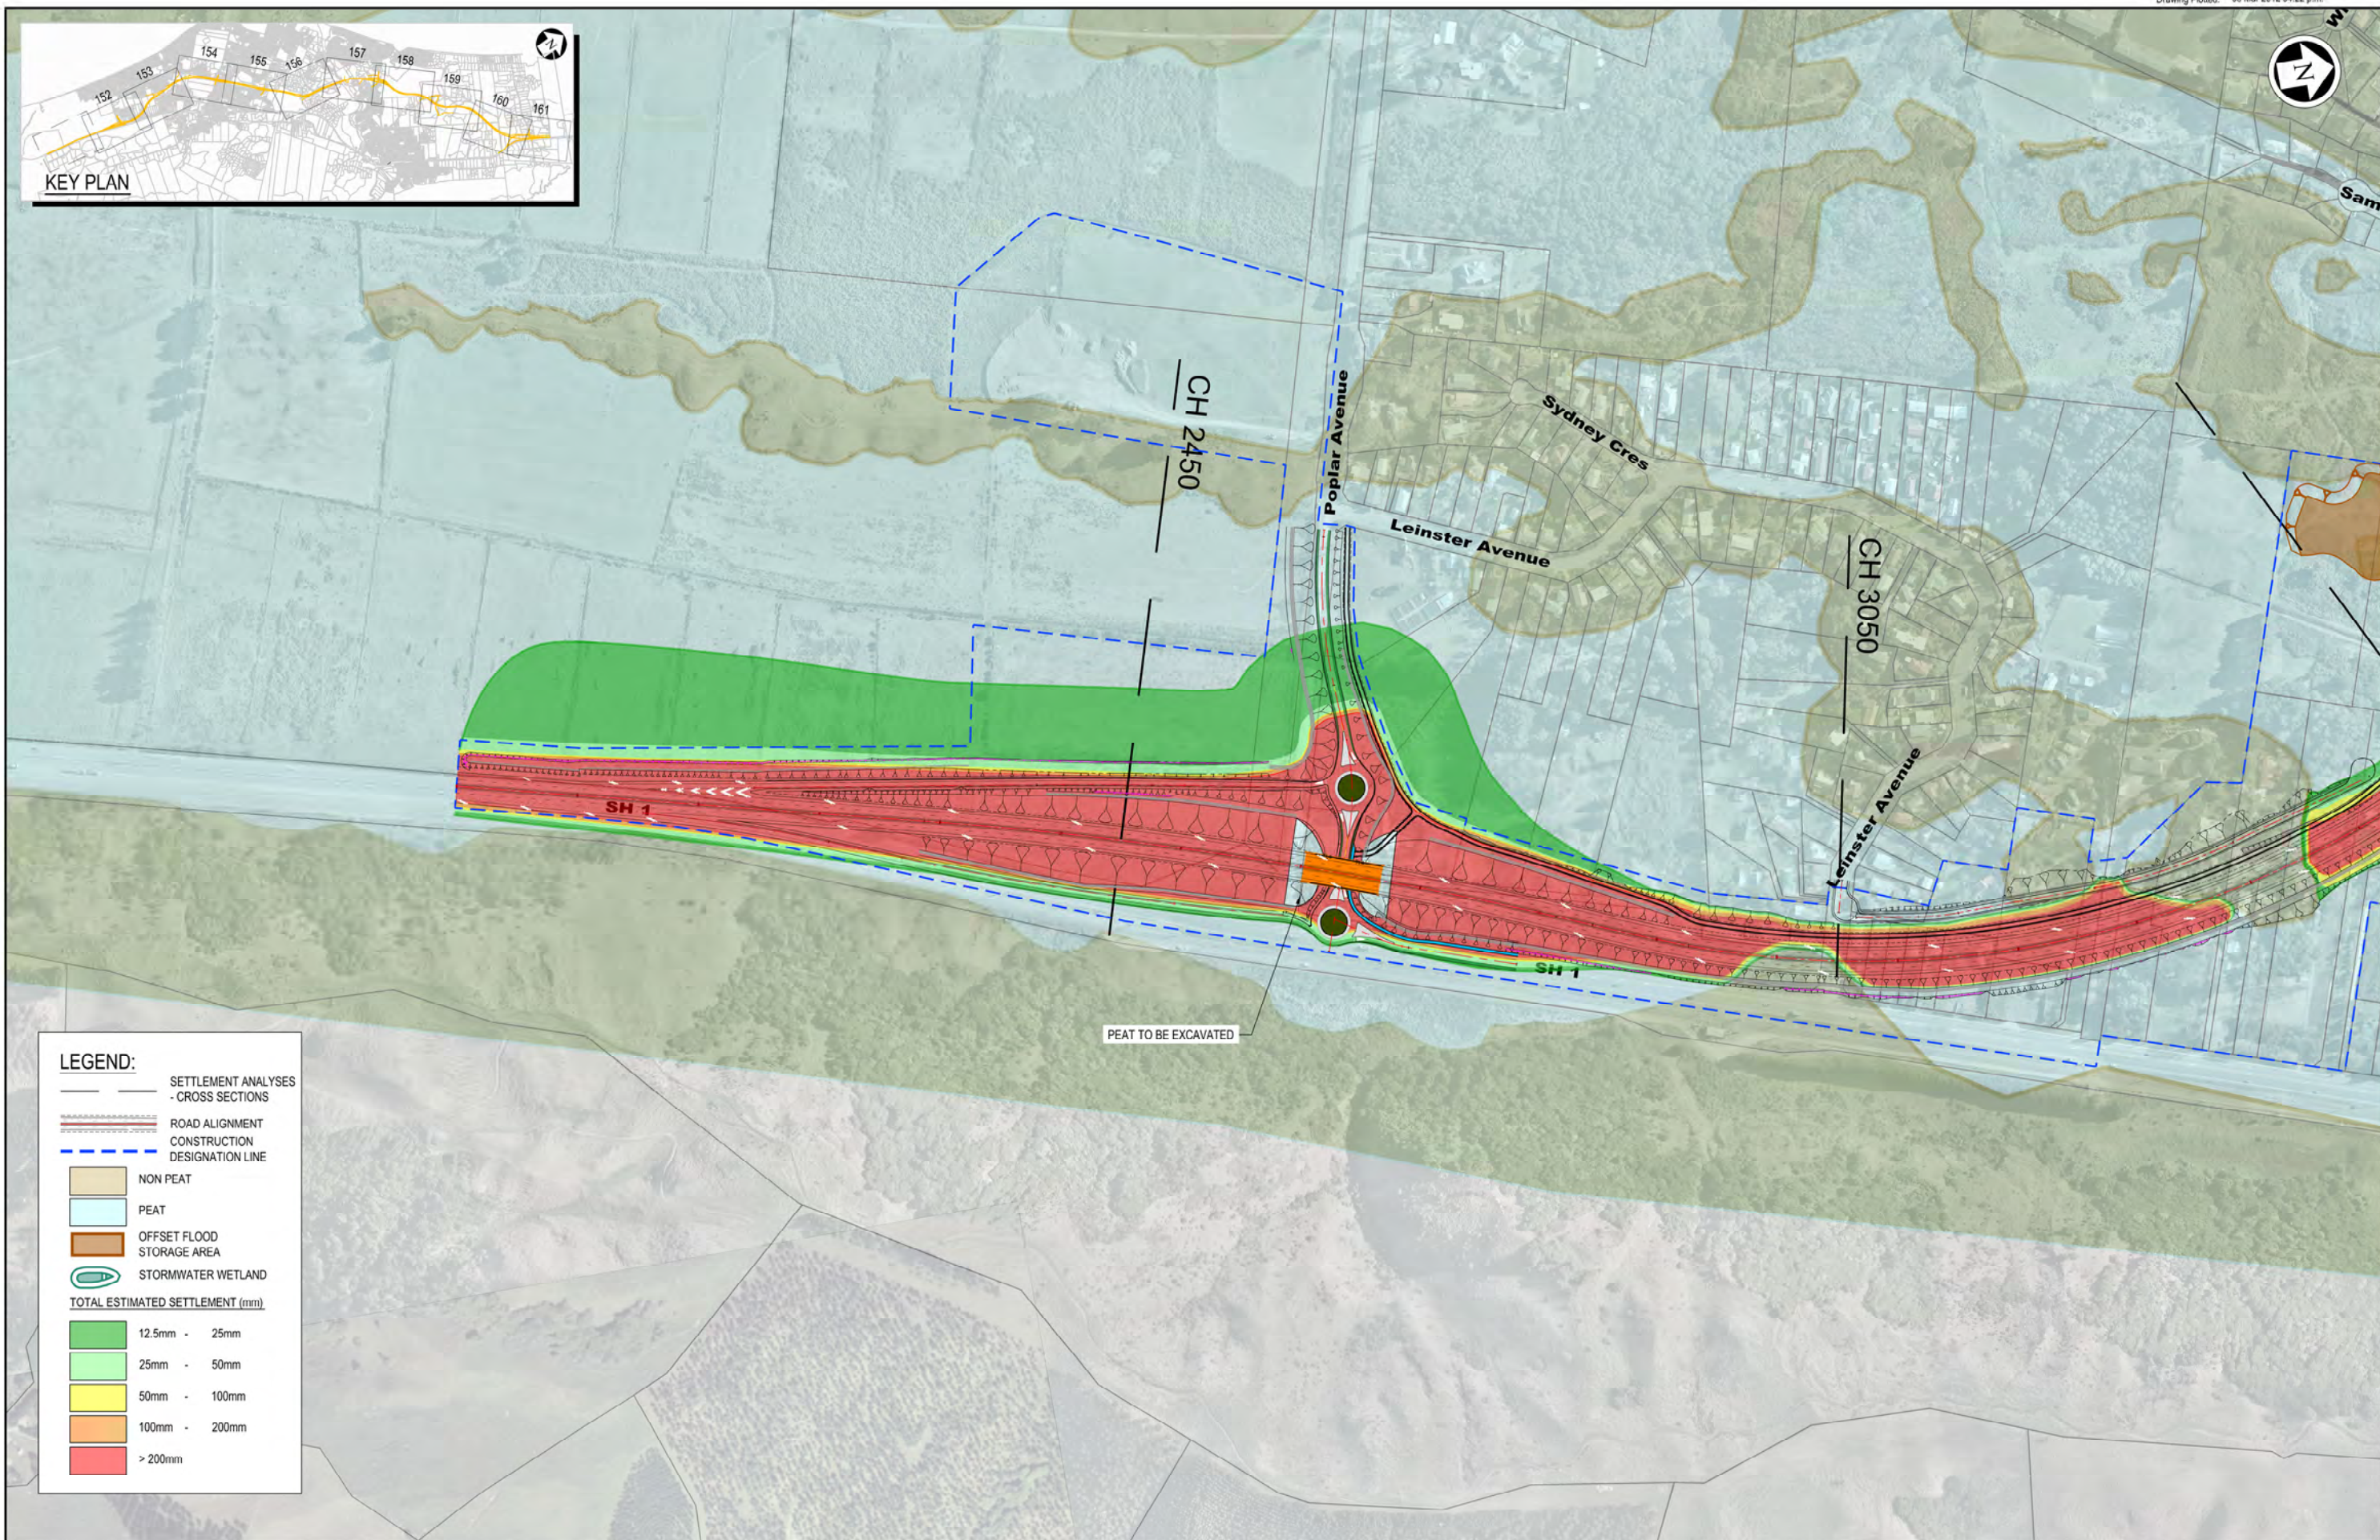

**LEGEND:**

- SETTLEMENT ANALYSES - CROSS SECTIONS
- ROAD ALIGNMENT
- CONSTRUCTION DESIGNATION LINE
- NON PEAT
- PEAT
- OFFSET FLOOD STORAGE AREA
- STORMWATER WETLAND

**TOTAL ESTIMATED SETTLEMENT (mm)**

- 12.5mm - 25mm
- 25mm - 50mm
- 50mm - 100mm
- 100mm - 200mm
- > 200mm

PEAT TO BE EXCAVATED

NOTES:

Original Scale (A3)	1:5000
1 AEE LODGEMENT	NRN 15.03.12
Revision: Amendment	Approved: Date:



Project: **MACKAYS TO PEKA PEKA EXPRESSWAY**


FOR CONSENTING

Document ID: M2PP-AEE-GWG Rev: 1

Project No: **GT-SE-152**

TITLE: **TOTAL ESTIMATED SETTLEMENTS SHEET 2 OF 11**



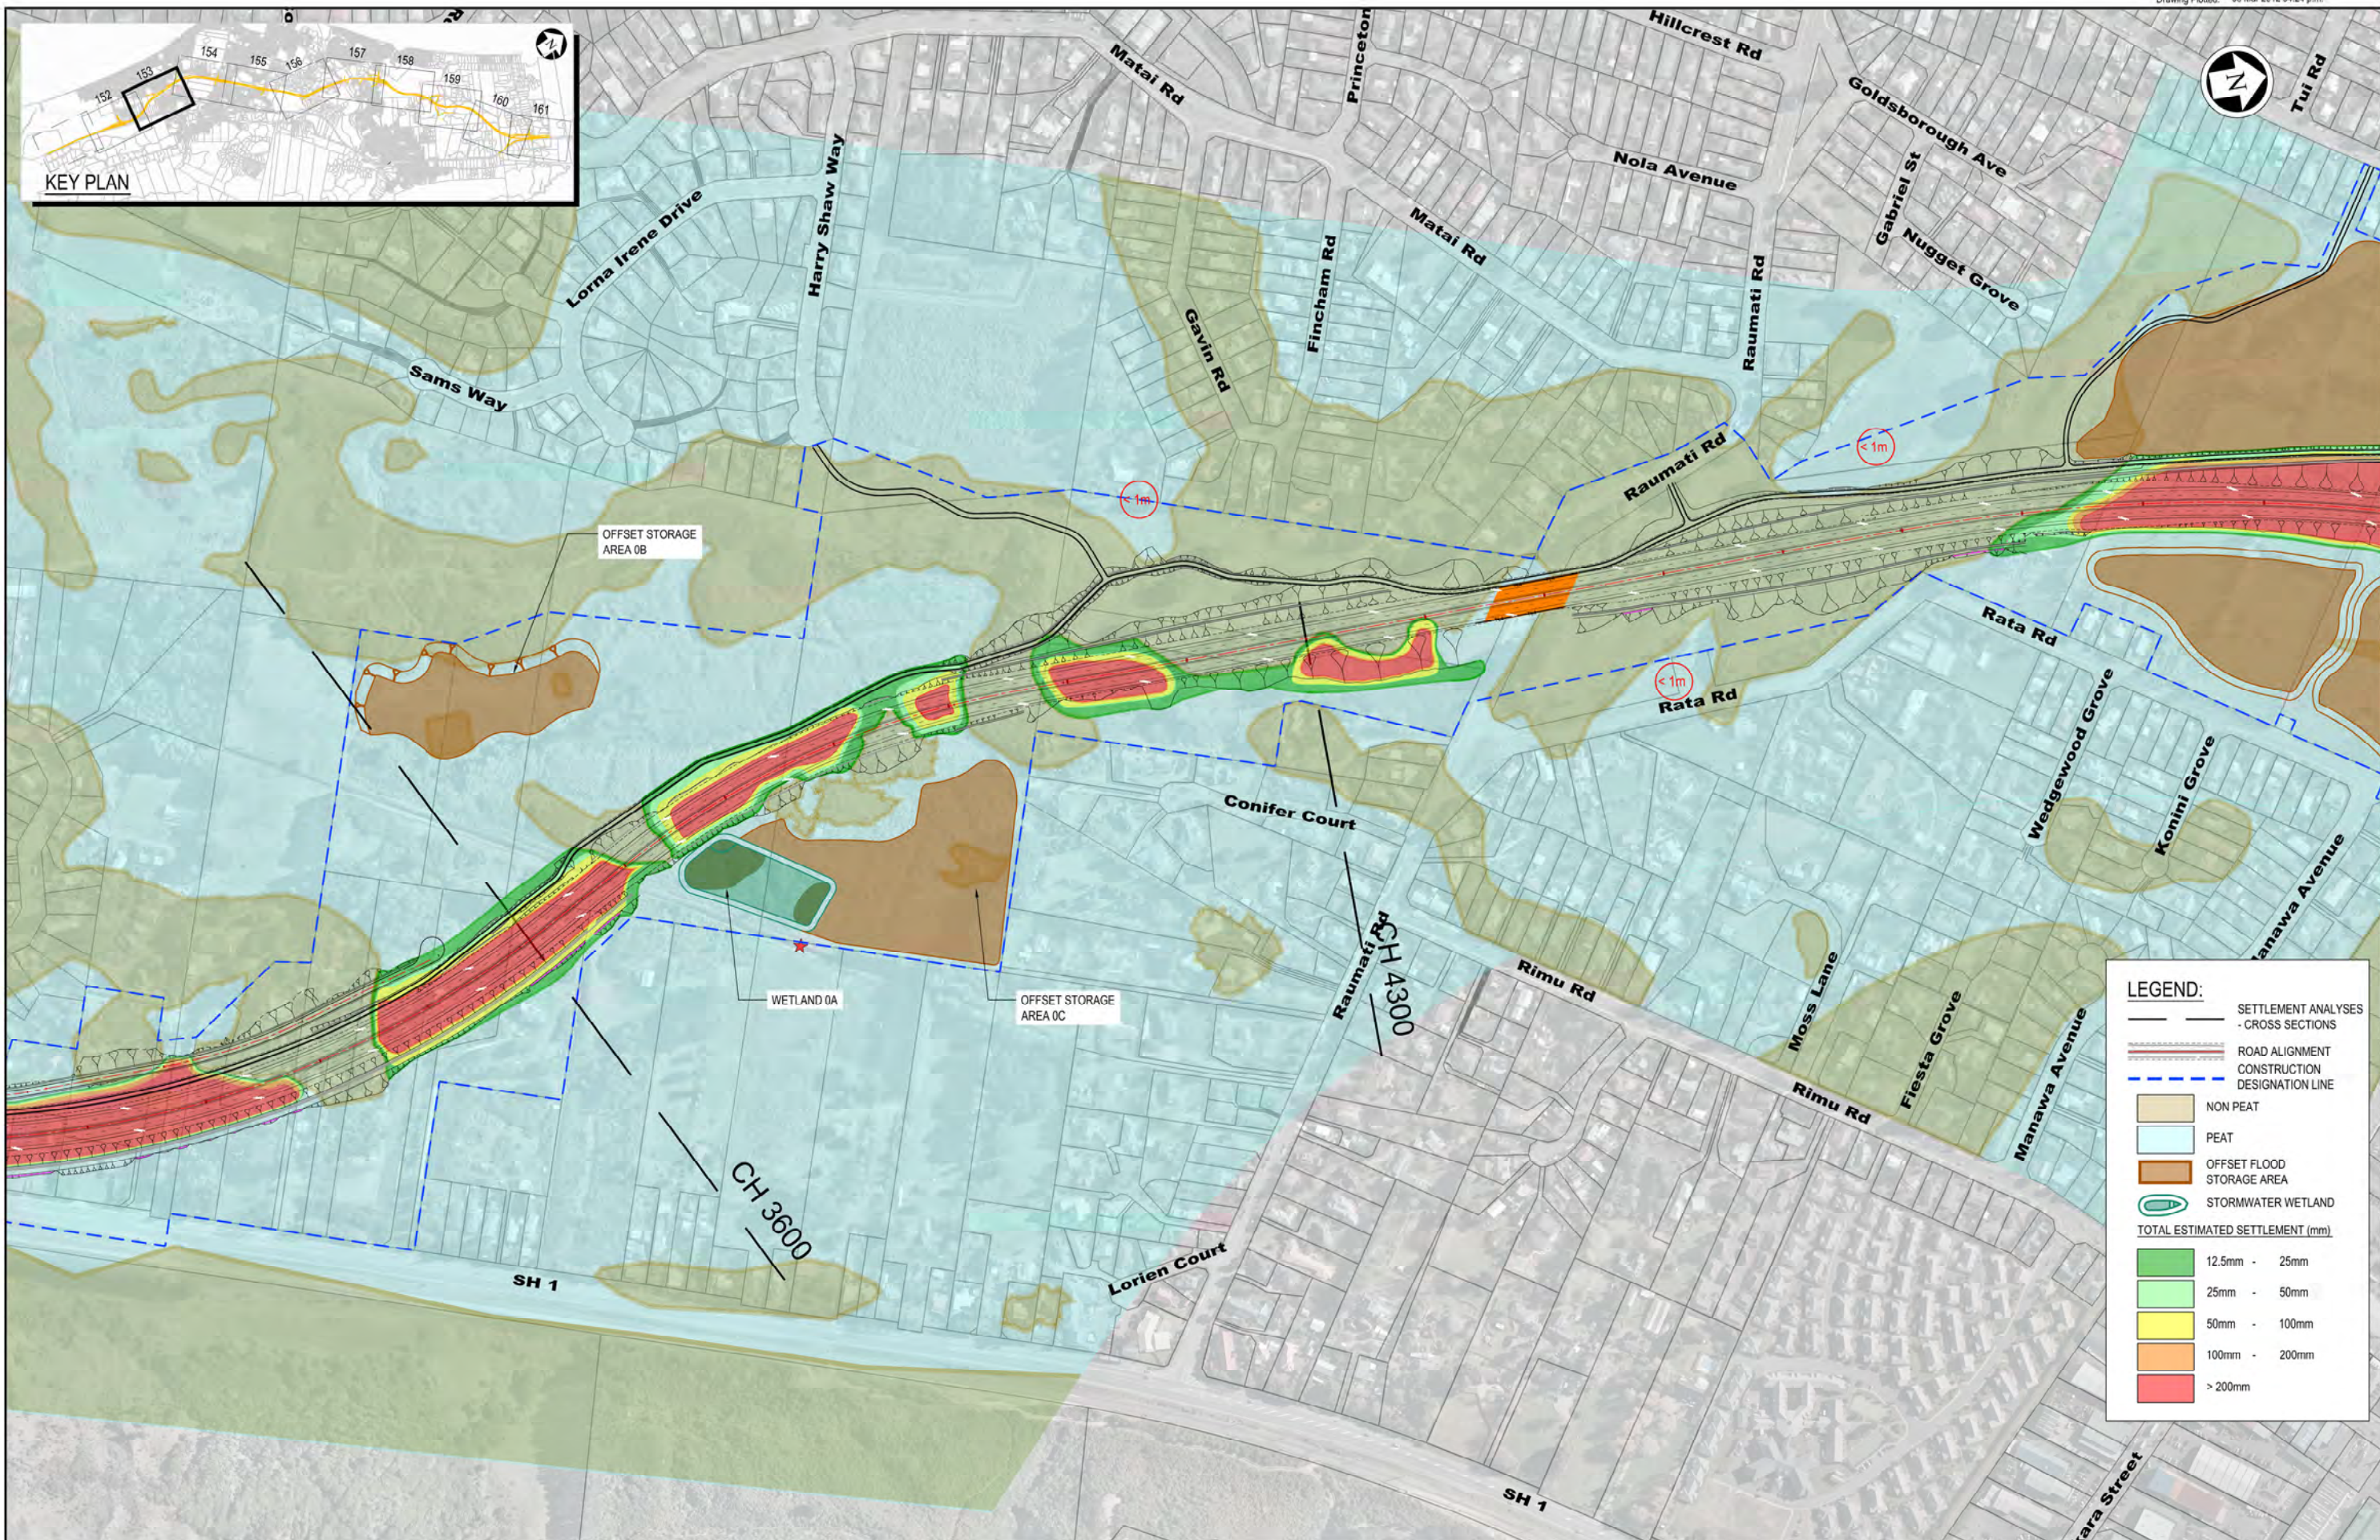

**LEGEND:**

- SETTLEMENT ANALYSES - CROSS SECTIONS
- ROAD ALIGNMENT
- CONSTRUCTION DESIGNATION LINE
- NON PEAT
- PEAT
- OFFSET FLOOD STORAGE AREA
- STORMWATER WETLAND

**TOTAL ESTIMATED SETTLEMENT (mm)**

- 12.5mm - 25mm
- 25mm - 50mm
- 50mm - 100mm
- 100mm - 200mm
- > 200mm

NOTES:

Original Scale (A3)	1:5000
1 AEE LODGEMENT	NRN 15.03.12
Revision: Amendment	Approved: Date



Project: **MACKAYS TO PEKA PEKA EXPRESSWAY**


TOTAL ESTIMATED SETTLEMENTS SHEET 3 OF 11

FOR CONSENTING

Document ID: M2PP-AEE-GWG Rev: 1

Project No: **GT-SE-153**



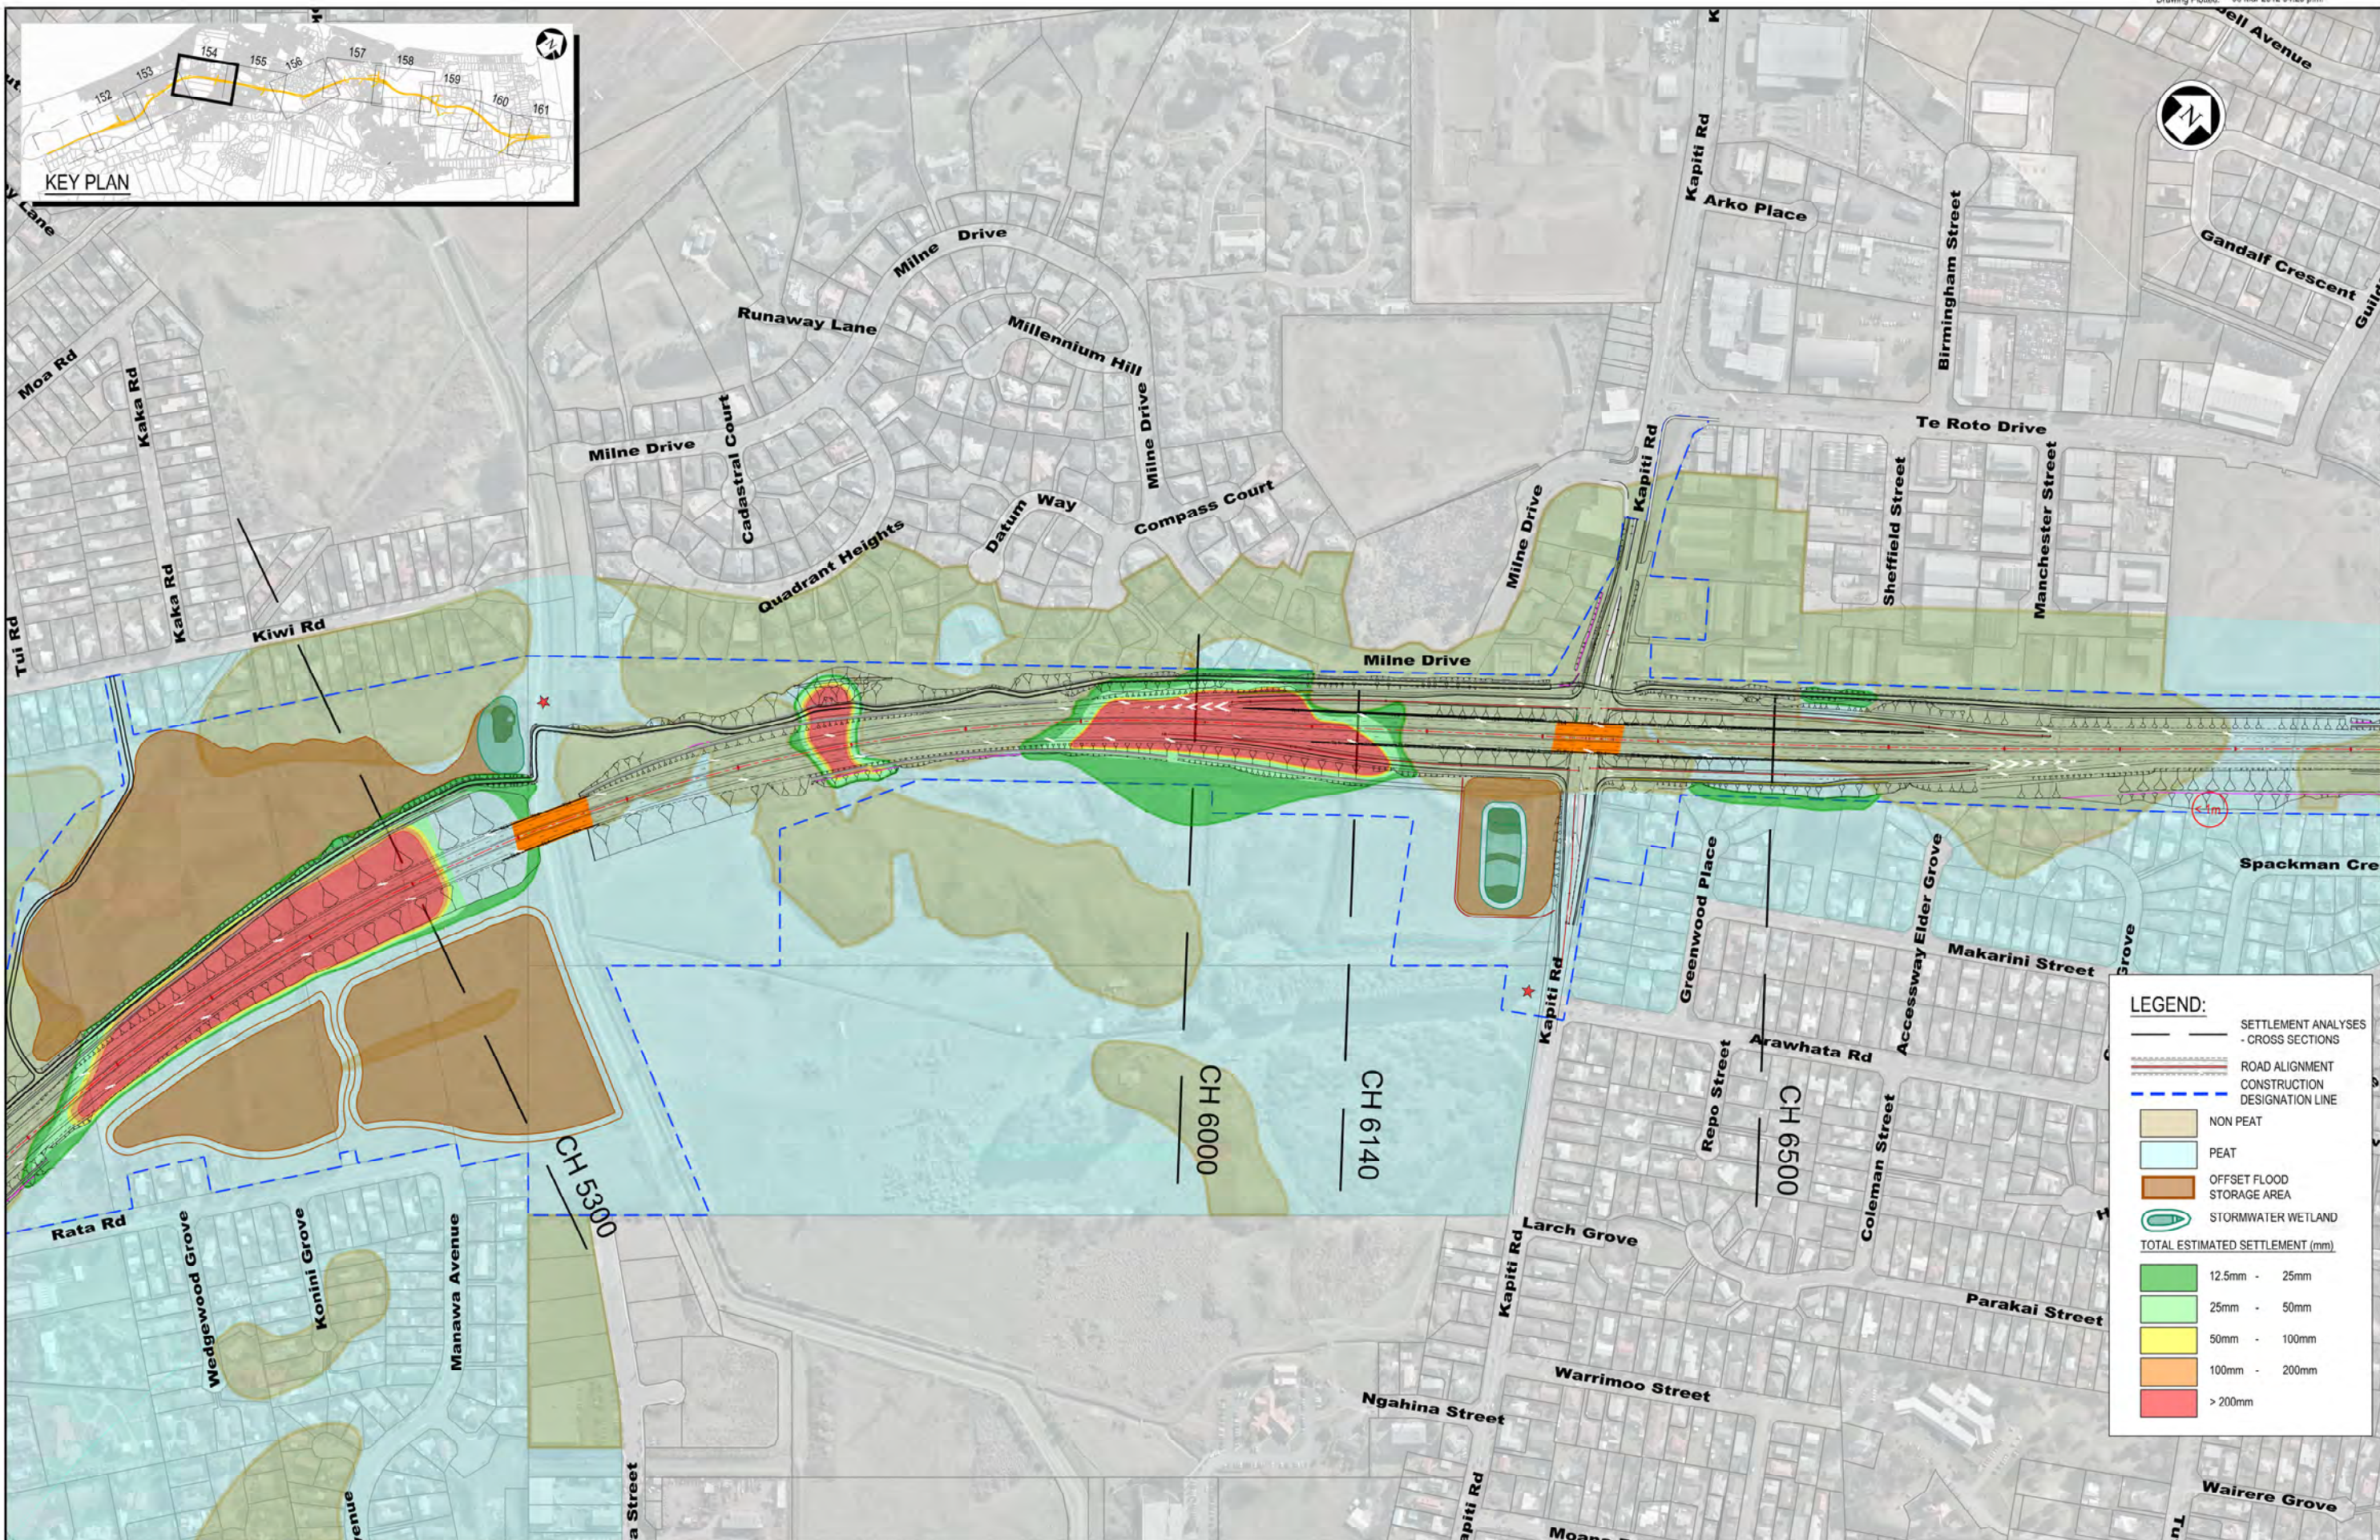

**LEGEND:**

- SETTLEMENT ANALYSES
- CROSS SECTIONS
- ROAD ALIGNMENT
- CONSTRUCTION DESIGNATION LINE
- NON PEAT
- PEAT
- OFFSET FLOOD STORAGE AREA
- STORMWATER WETLAND

**TOTAL ESTIMATED SETTLEMENT (mm)**

- 12.5mm - 25mm
- 25mm - 50mm
- 50mm - 100mm
- 100mm - 200mm
- > 200mm

NOTES:

Original Scale (A3)  
1:5000

1	AEE LODGEMENT	NRN	15.03.12
Revision:	Amendment	Approved:	Date:




**MACKAYS TO PEKA PEKA EXPRESSWAY**

TOTAL ESTIMATED SETTLEMENTS  
SHEET 4 OF 11

FOR CONSENTING

Document ID: M2PP-AEE-GWG  
Project No: GT-SE-154



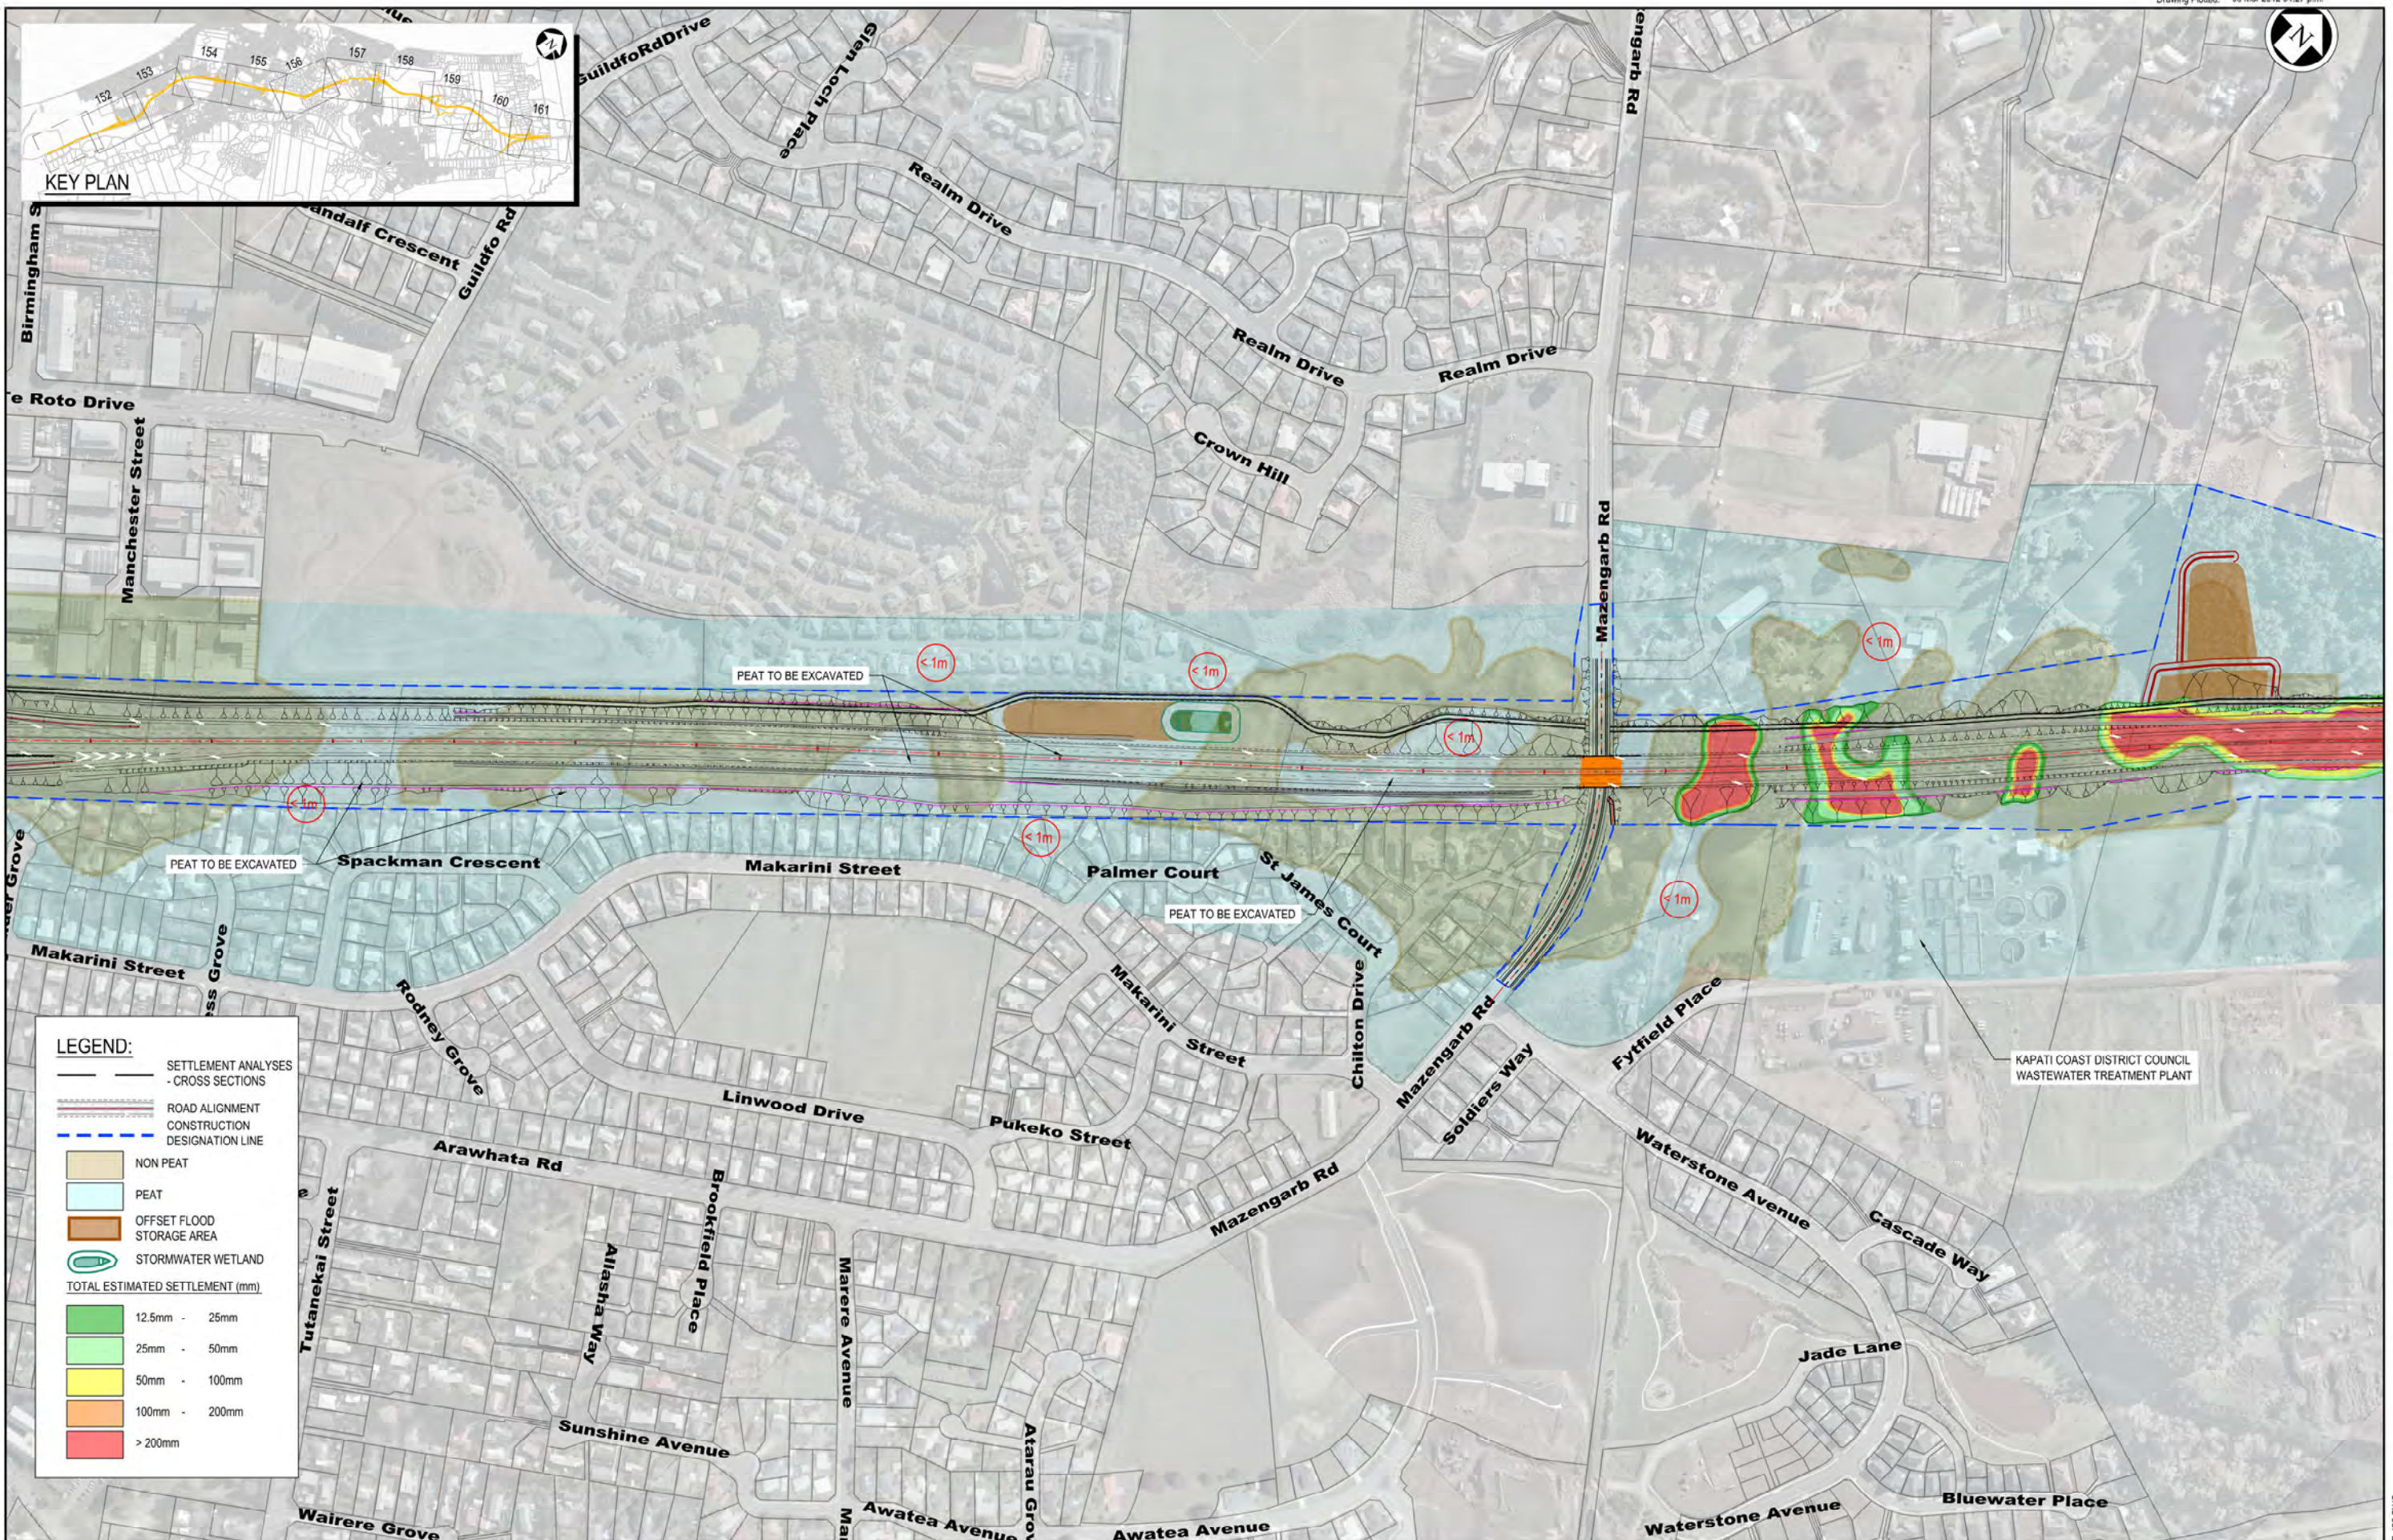

**LEGEND:**

- SETTLEMENT ANALYSES - CROSS SECTIONS
- ROAD ALIGNMENT CONSTRUCTION DESIGNATION LINE
- NON PEAT
- PEAT
- OFFSET FLOOD STORAGE AREA
- STORMWATER WETLAND

**TOTAL ESTIMATED SETTLEMENT (mm)**

- 12.5mm - 25mm
- 25mm - 50mm
- 50mm - 100mm
- 100mm - 200mm
- > 200mm

NOTES:

Original Scale (A3)  
1:5000

1	AEE LODGEMENT	NRN	15.03.12
Revision:	Amendment	Approved:	Date:



Project: **MACKAYS TO PEKA PEKA EXPRESSWAY**

TOTAL ESTIMATED SETTLEMENTS  
SHEET 5 OF 11

FOR CONSENTING

Document ID: M2PP-AEE-GWG  
Drawing No: **GT-SE-155**