



S:\Further North - PAA\3300 Design\3300.5 Technical\01-Drawing Production\CADD Drawings\C-100.dwg Plot Date: 17 August, 2013 - 11:42 AM

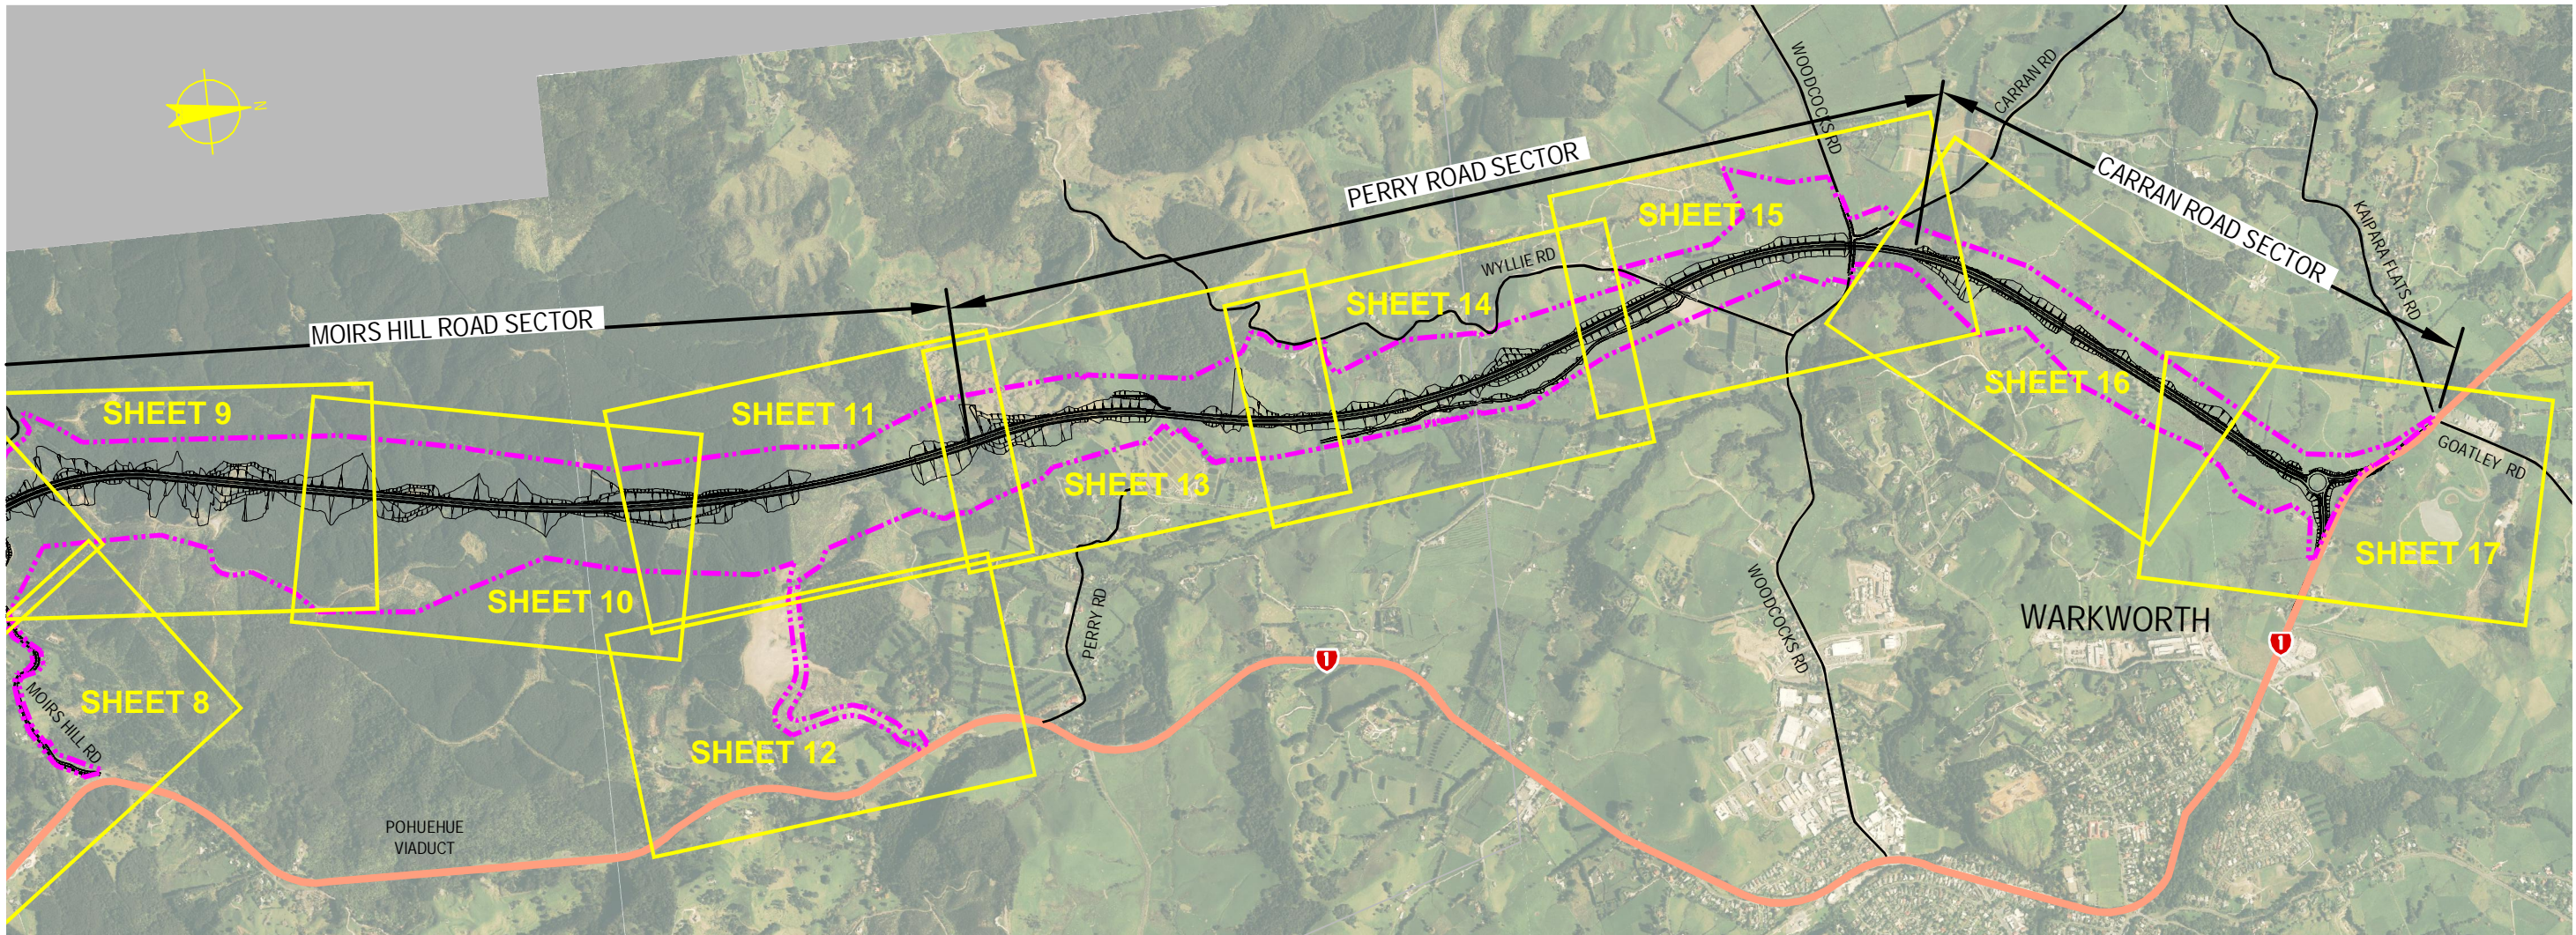

0	30/08/13	MC	MW	TI	ISSUE FOR NOR / CONSENT
AMD	DATE	DESIGN REVIEW	REV'D D. MGR	APP'D A. MGR	PURPOSE OF ISSUE / AMENDMENT

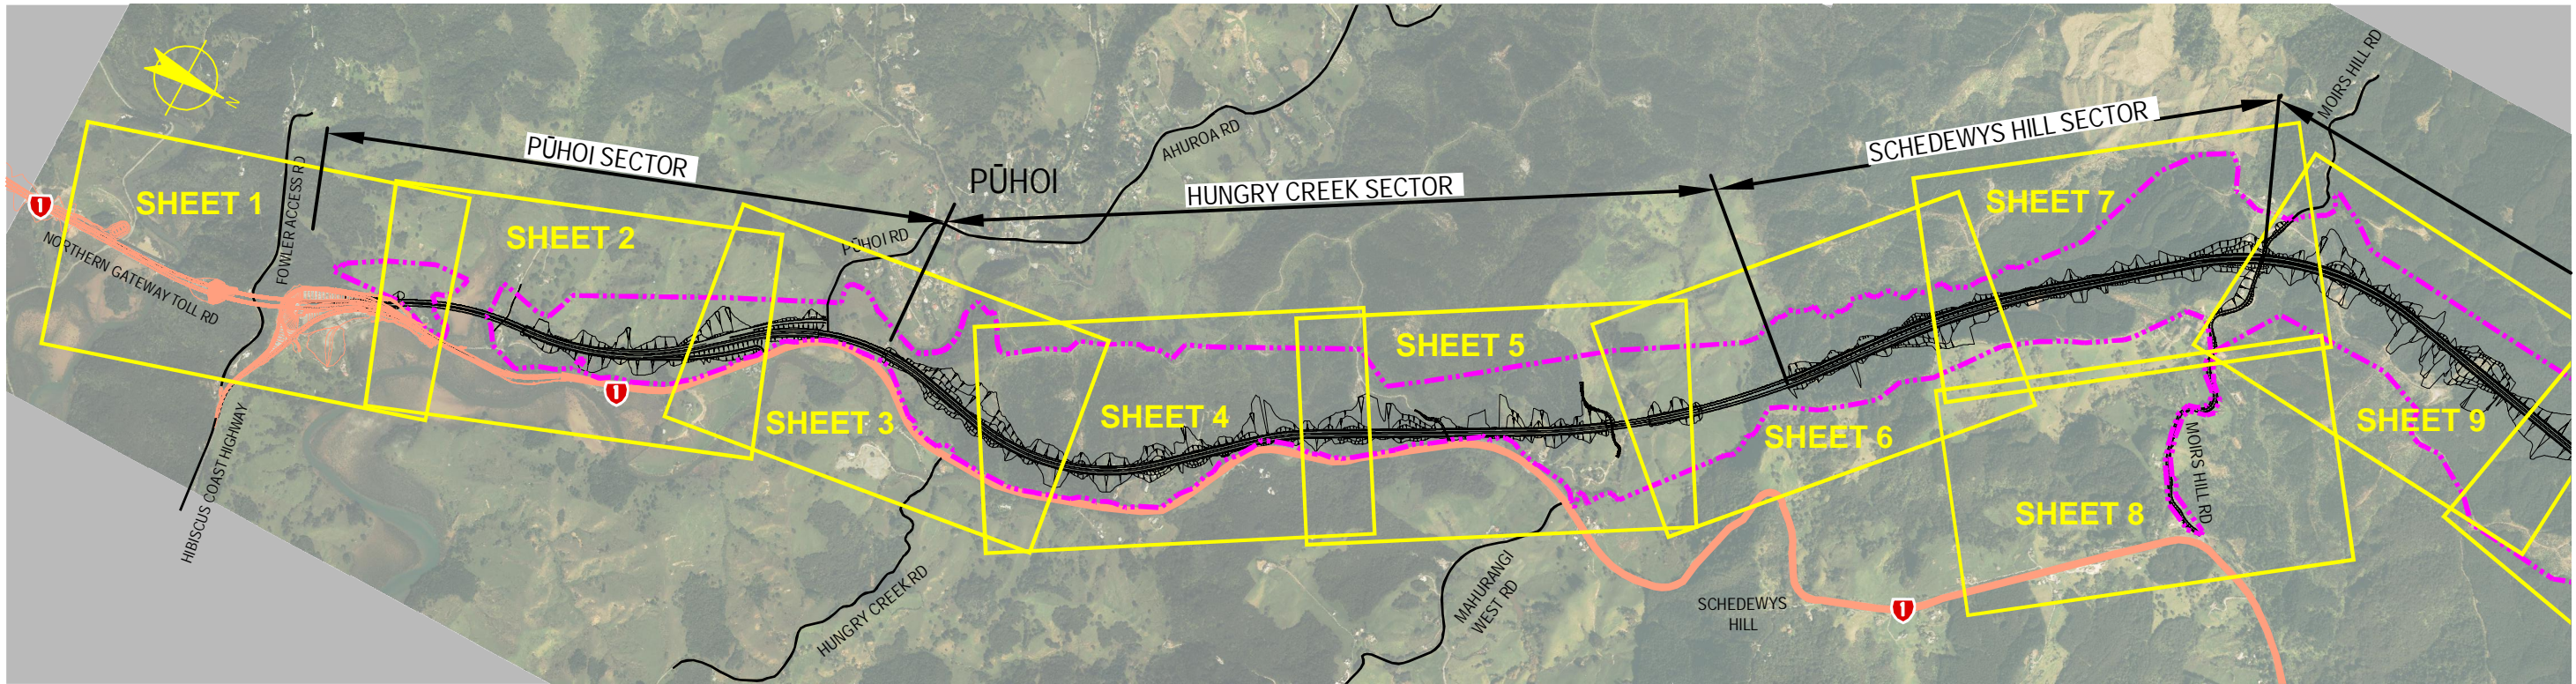


DISCLAIMER
The information shown on this drawing is solely for the purposes of supporting RMA applications for statutory approvals. All information shown is subject to review for compliance with approved consents and the outcomes of final design.


ARA TŪHONO - PŪHOI TO WELLSFORD			
PŪHOI TO WARKWORTH - FOR RMA APPROVALS			
DRAWN: SP	DRAFTING CHECK: SD	REVIEWED DISCIPLINE MANAGER: MW	APPROVED ALLIANCE MANAGER: TI
DESIGNED: SD	DESIGN REVIEW: MC		

CONSTRUCTION ACTIVITIES SHEET LAYOUT			
SCALE: NOT TO SCALE	CONTRACT No: PA3748	DRAWING No: C-100	AMDT: 0

S:\Further North - PAA\3300 Design\3300 5 Technical\01-Drawing Production\CADD Drawings\C-101_C-105.dwg Plot Date: 19 August, 2013 - 10:40 AM

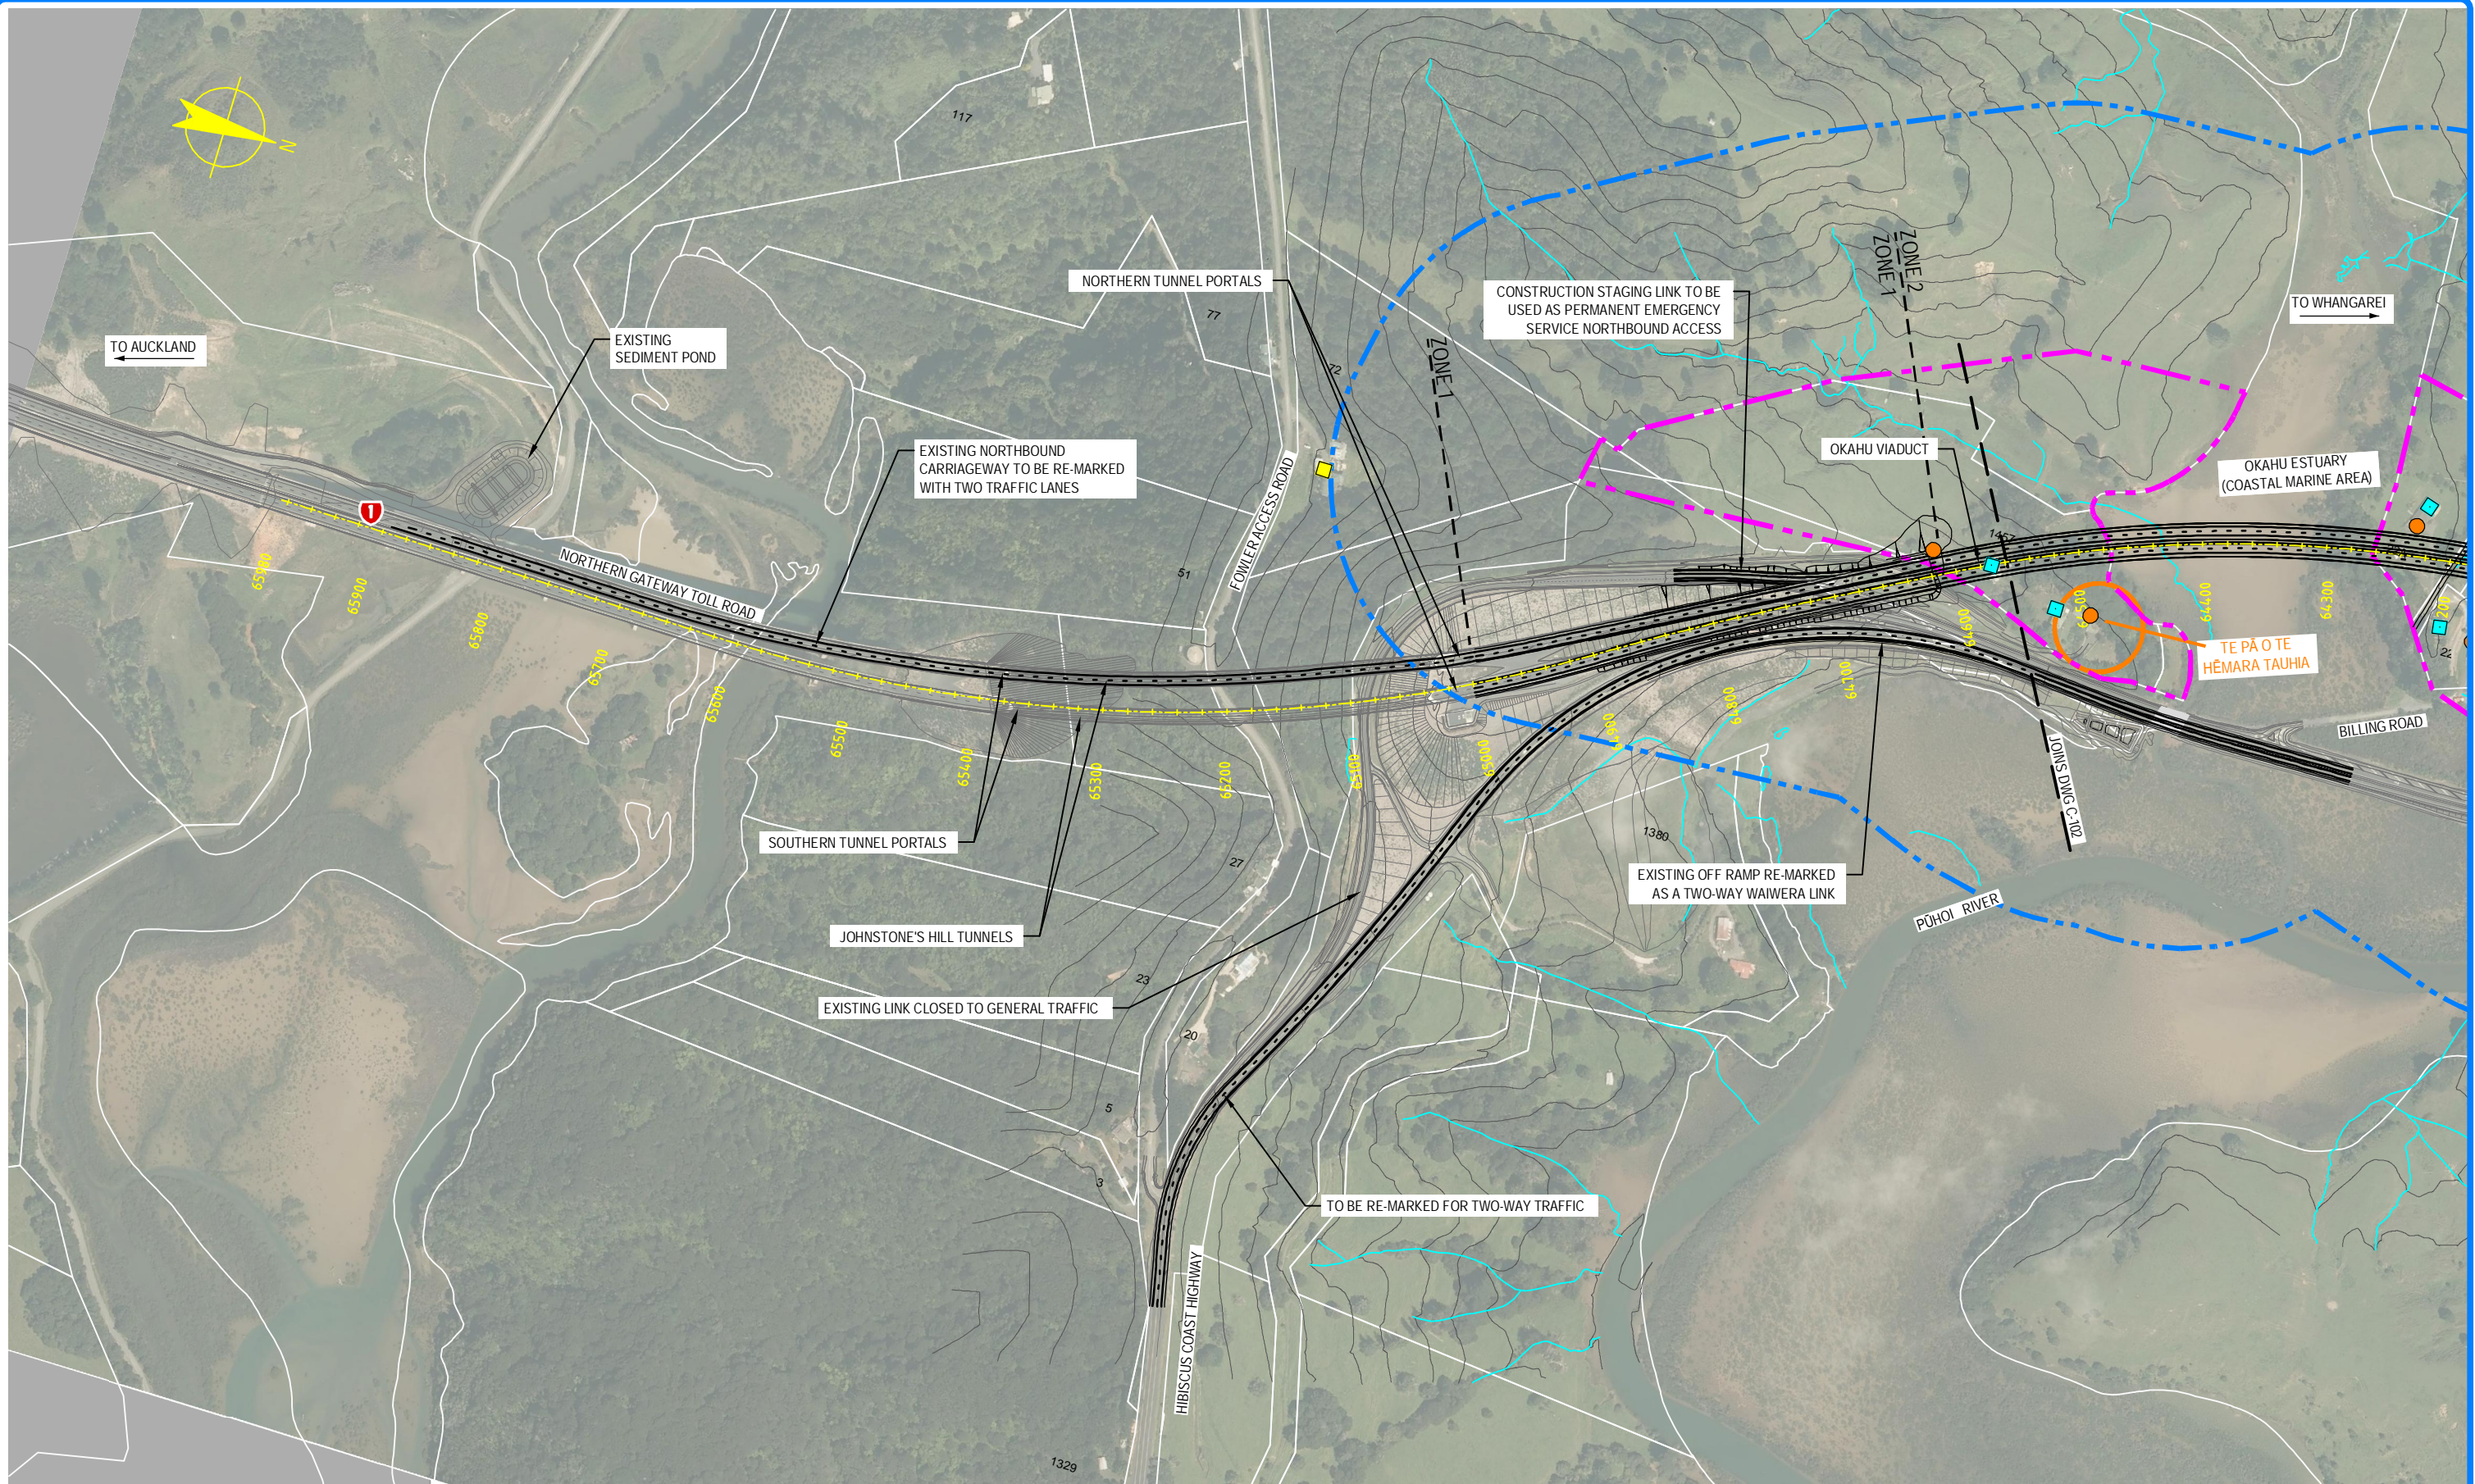

NOTE: FOR GENERAL NOTES AND LEGEND,
REFER TO DRAWING C-001

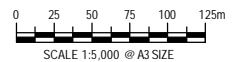

0	30/08/13	MC	MW	TI	ISSUE FOR NOR / CONSENT
AMD	DATE	DESIGN REVIEW	REVD. D. MGR	APPD. A. MGR	PURPOSE OF ISSUE / AMENDMENT




DISCLAIMER
The information shown on this drawing is solely for the purposes of supporting RMA applications for statutory approvals. All information shown is subject to review for compliance with approved consents and the outcomes of final design.


ARA TŪHONO - PŪHOI TO WELLSFORD			
PŪHOI TO WARKWORTH - FOR RMA APPROVALS			
DRAWN SP	DRAFTING CHECK SD	REVIEWED DISCIPLINE MANAGER MW	APPROVED ALLIANCE MANAGER TI
DESIGNED SD	DESIGN REVIEW MC		

CONSTRUCTION ACTIVITIES SHEET 1 OF 17			
SCALE AS SHOWN	CONTRACT No PA3748	DRAWING No C-101	AMDT 0

S:\Further North - PAA\3300 Design\3300 5 Technical\01-Drawing Production\CADD Drawings\C-101_C-105.dwg Plot Date: 19 August, 2013 - 10:42 AM

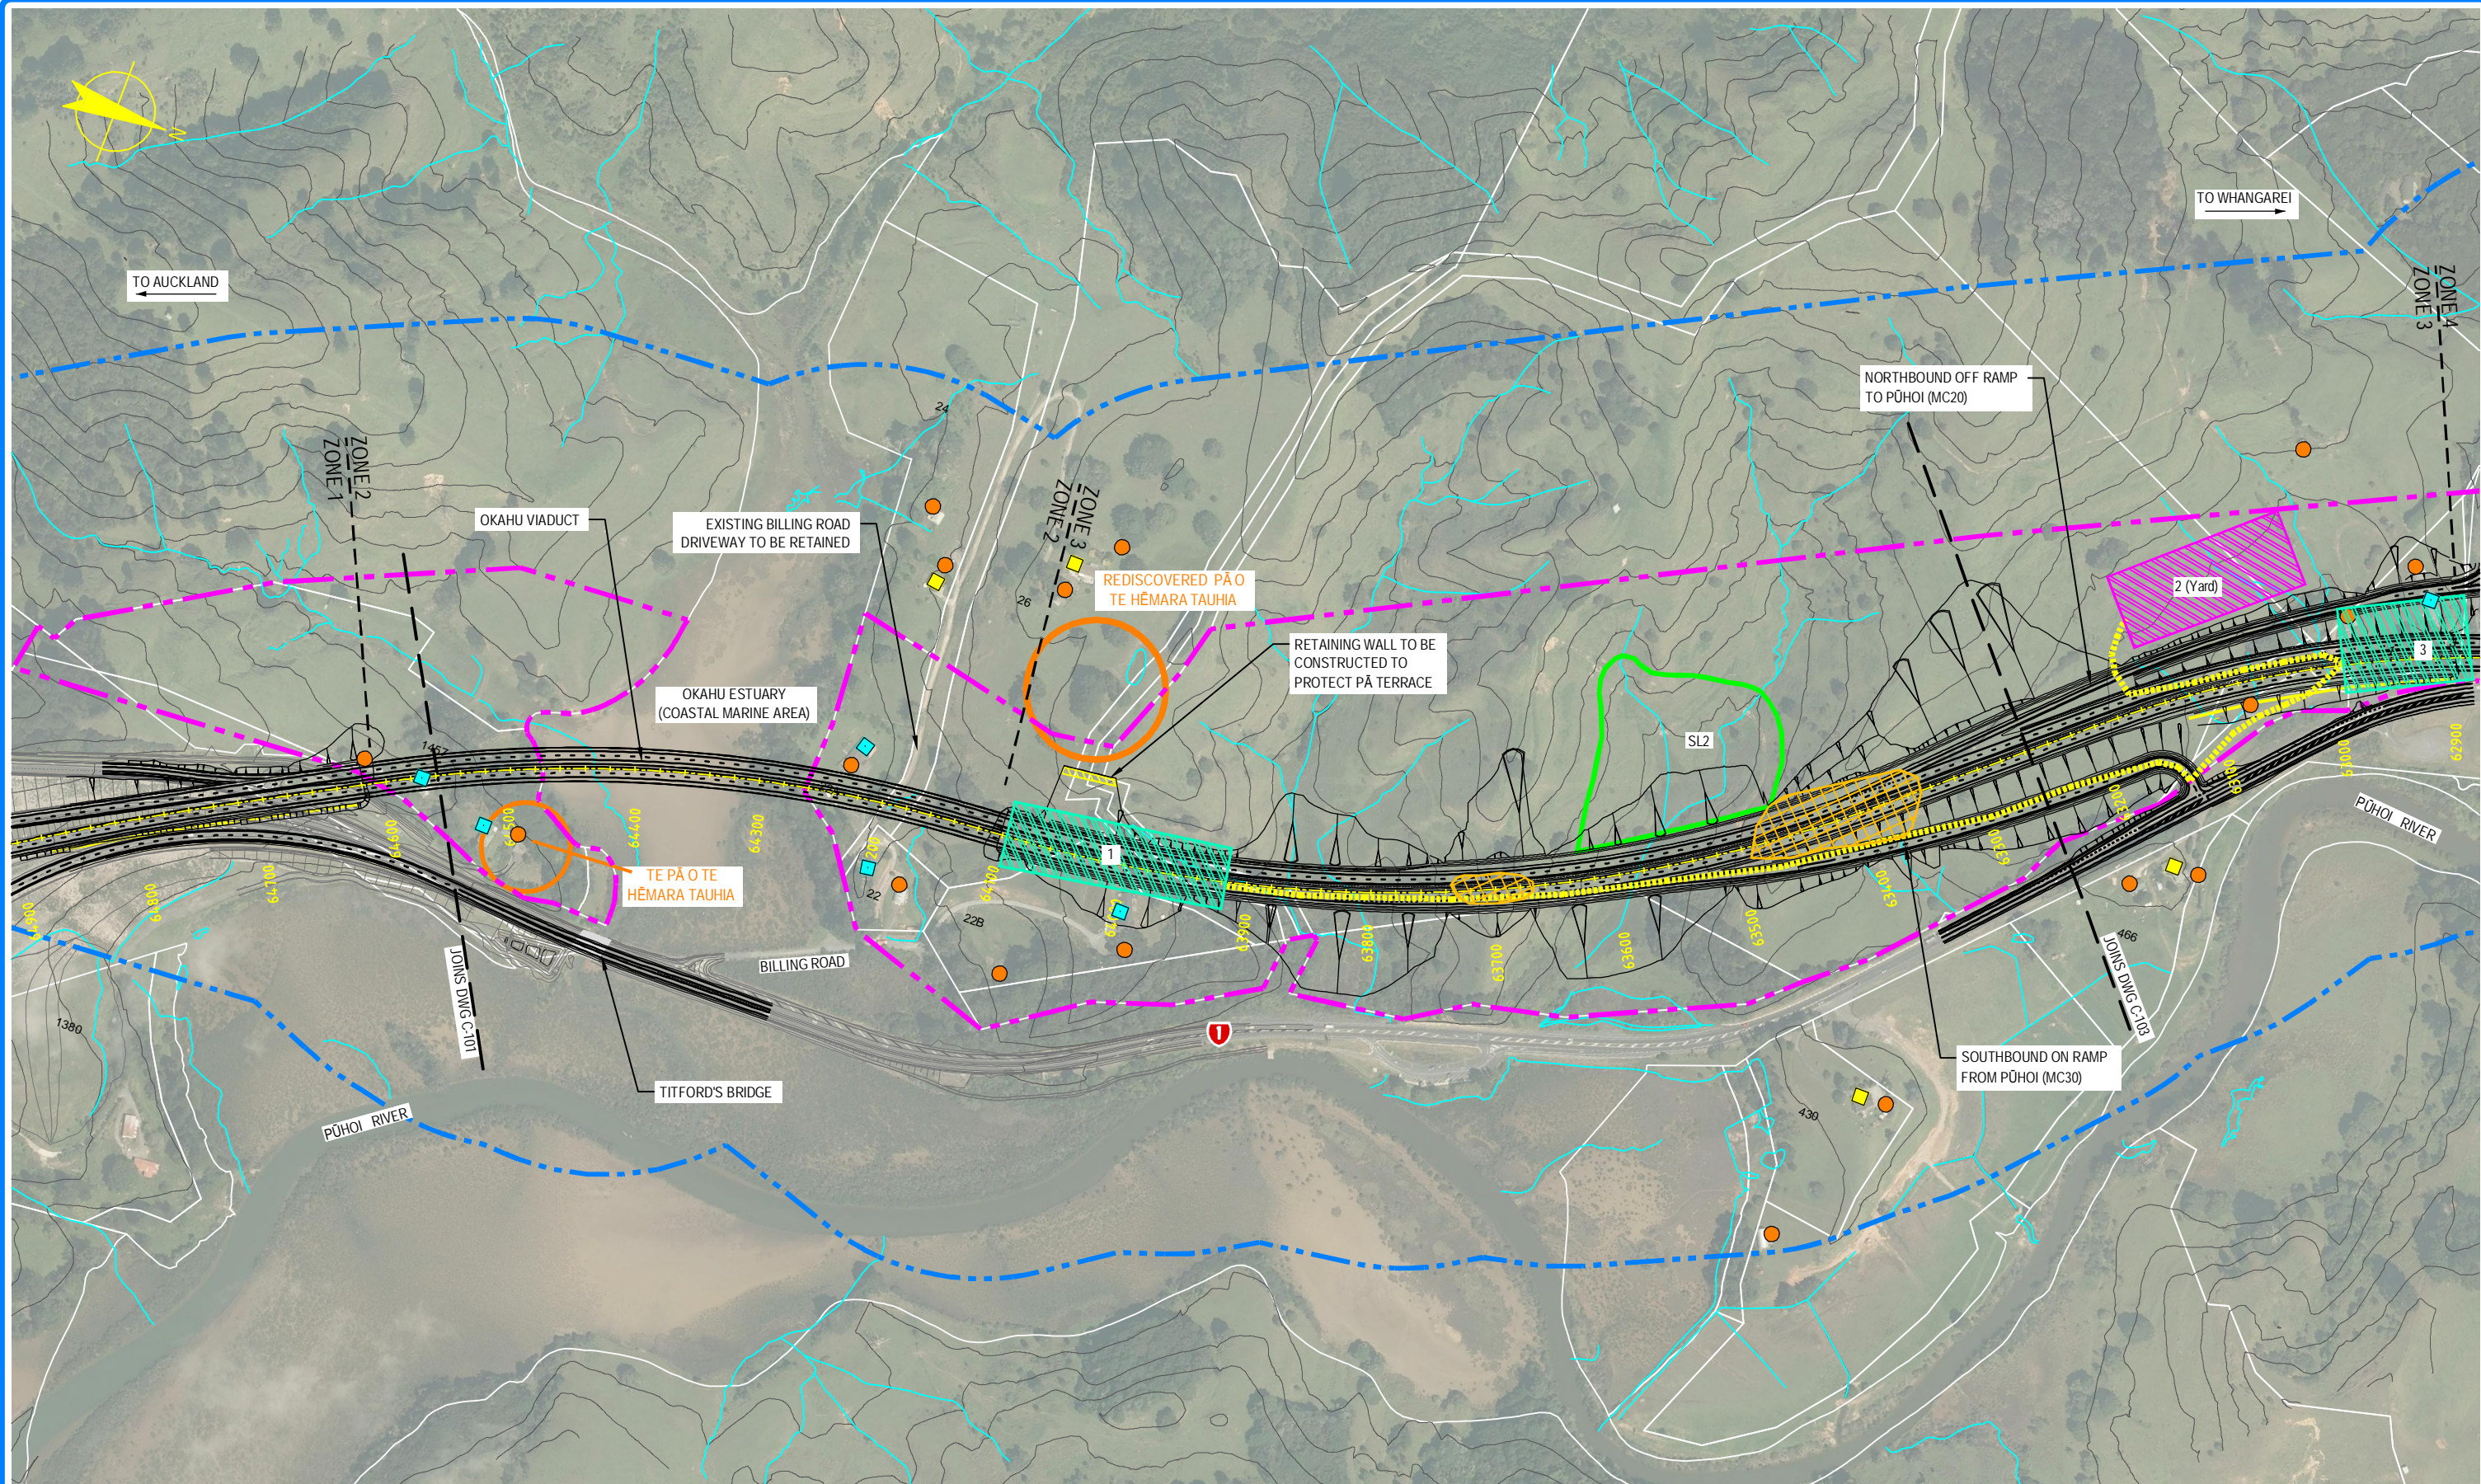

NOTE: FOR GENERAL NOTES AND LEGEND,
REFER TO DRAWING C-001

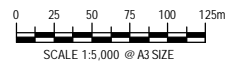

AMT	DATE	DESIGN REVIEW	REVD D. MGR	APPD A. MGR	PURPOSE OF ISSUE / AMENDMENT
0	30/08/13	MC	MW	TI	ISSUE FOR NOR / CONSENT




DISCLAIMER
The information shown on this drawing is solely for the purposes of supporting RMA applications for statutory approvals. All information shown is subject to review for compliance with approved consents and the outcomes of final design.


ARA TŪHONO - PŪHOI TO WELLSFORD PŪHOI TO WARKWORTH - FOR RMA APPROVALS			
DRAWN SP	DRAFTING CHECK SD	REVIEWED DISCIPLINE MANAGER MW	APPROVED ALLIANCE MANAGER TI
DESIGNED SD	DESIGN REVIEW MC		

CONSTRUCTION ACTIVITIES SHEET 2 OF 17			
SCALE AS SHOWN	CONTRACT No PA3748	DRAWING No C-102	AMT 0

S:\Further North - PAA\3300 Design\3300 5 Technical\01-Drawing Production\CADD Drawings\C-101_C-105.dwg Plot Date: 19 August, 2013 - 10:47 AM

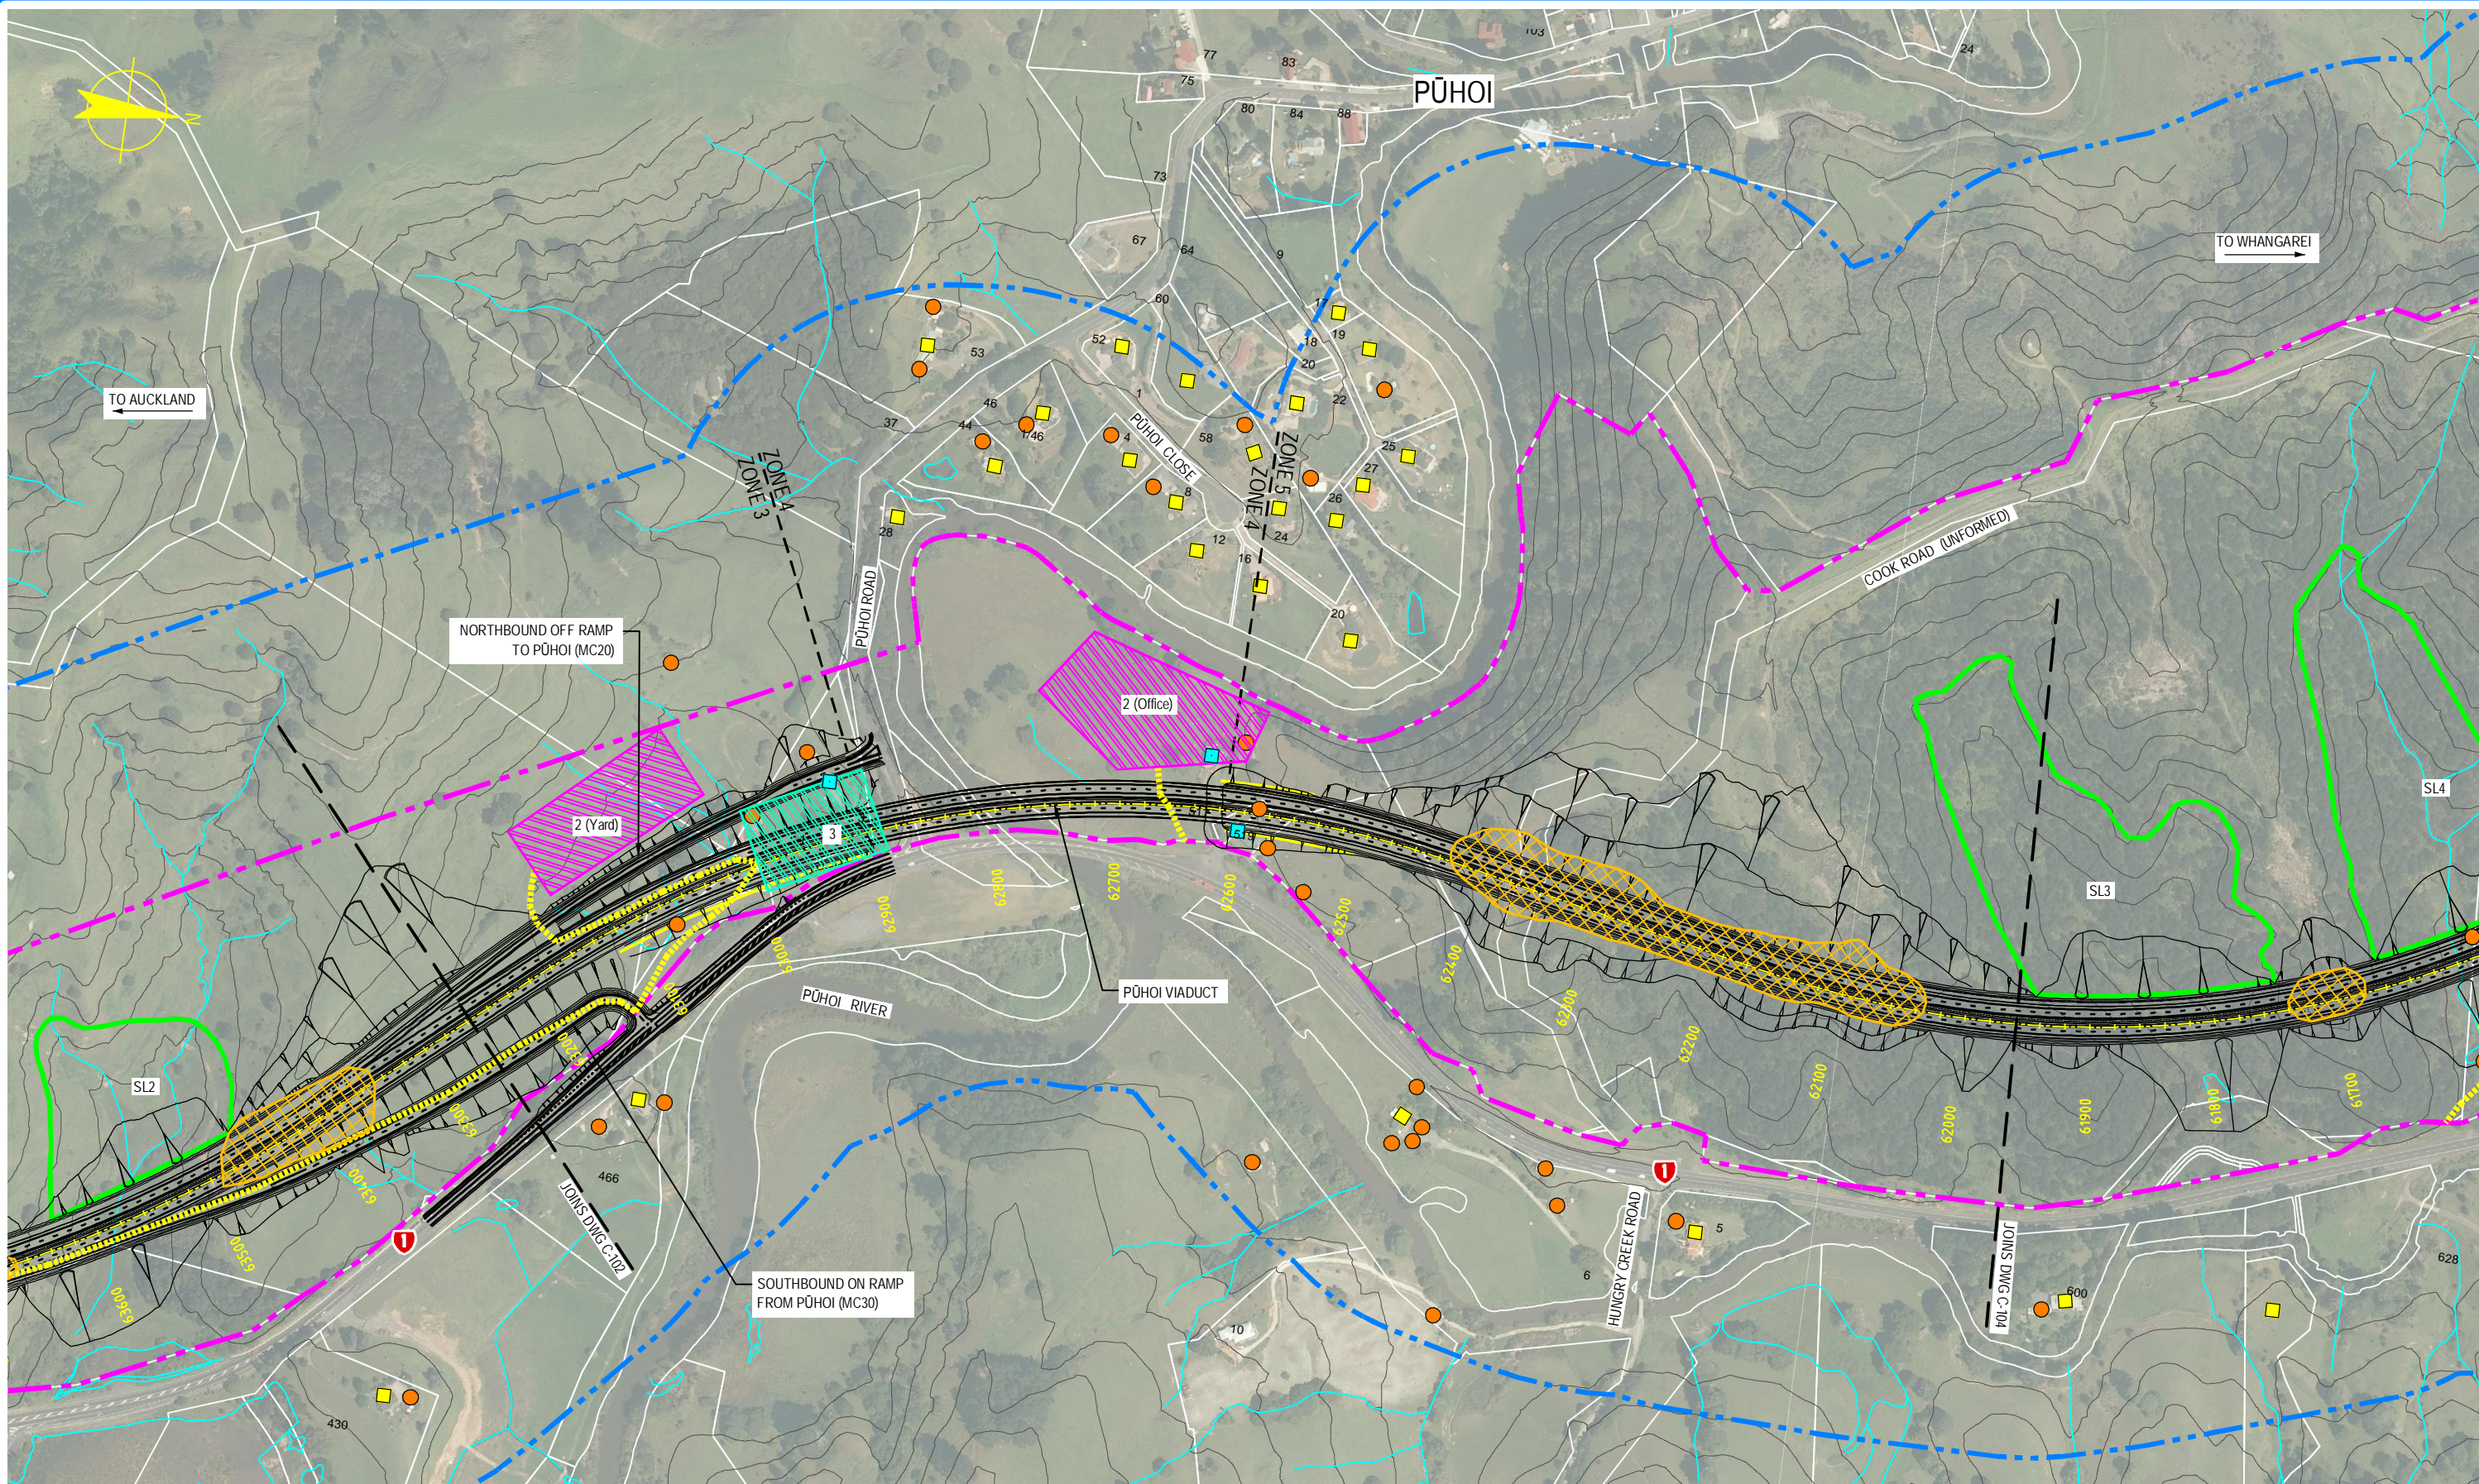

NOTE: FOR GENERAL NOTES AND LEGEND,
REFER TO DRAWING C-001

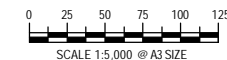

0	30/08/13	MC	MW	TI	ISSUE FOR NOR / CONSENT
AMD	DATE	DESIGN REVIEW	REV'D D. MGR	APP'D A. MGR	PURPOSE OF ISSUE / AMENDMENT



DISCLAIMER
The information shown on this drawing is solely for the purposes of supporting RMA applications for statutory approvals. All information shown is subject to review for compliance with approved consents and the outcomes of final design.


ARA TŪHONO - PŪHOI TO WELLSFORD
PŪHOI TO WARKWORTH - FOR RMA APPROVALS

DRAWN SP	DRAFTING CHECK SD	REVIEWED DISCIPLINE MANAGER MW	APPROVED ALLIANCE MANAGER TI
DESIGNED SD	DESIGN REVIEW MC		


**CONSTRUCTION ACTIVITIES
SHEET 3 OF 17**

SCALE AS SHOWN	CONTRACT No PA3748	DRAWING No C-103	AMDT 0
-------------------	-----------------------	---------------------	-----------

S:\Further North - PAA\3300 Design\3300 5 Technical\01-Drawing Production\CADD Drawings\C-101_C-105.dwg Plot Date: 19 August, 2013 - 10:54 AM

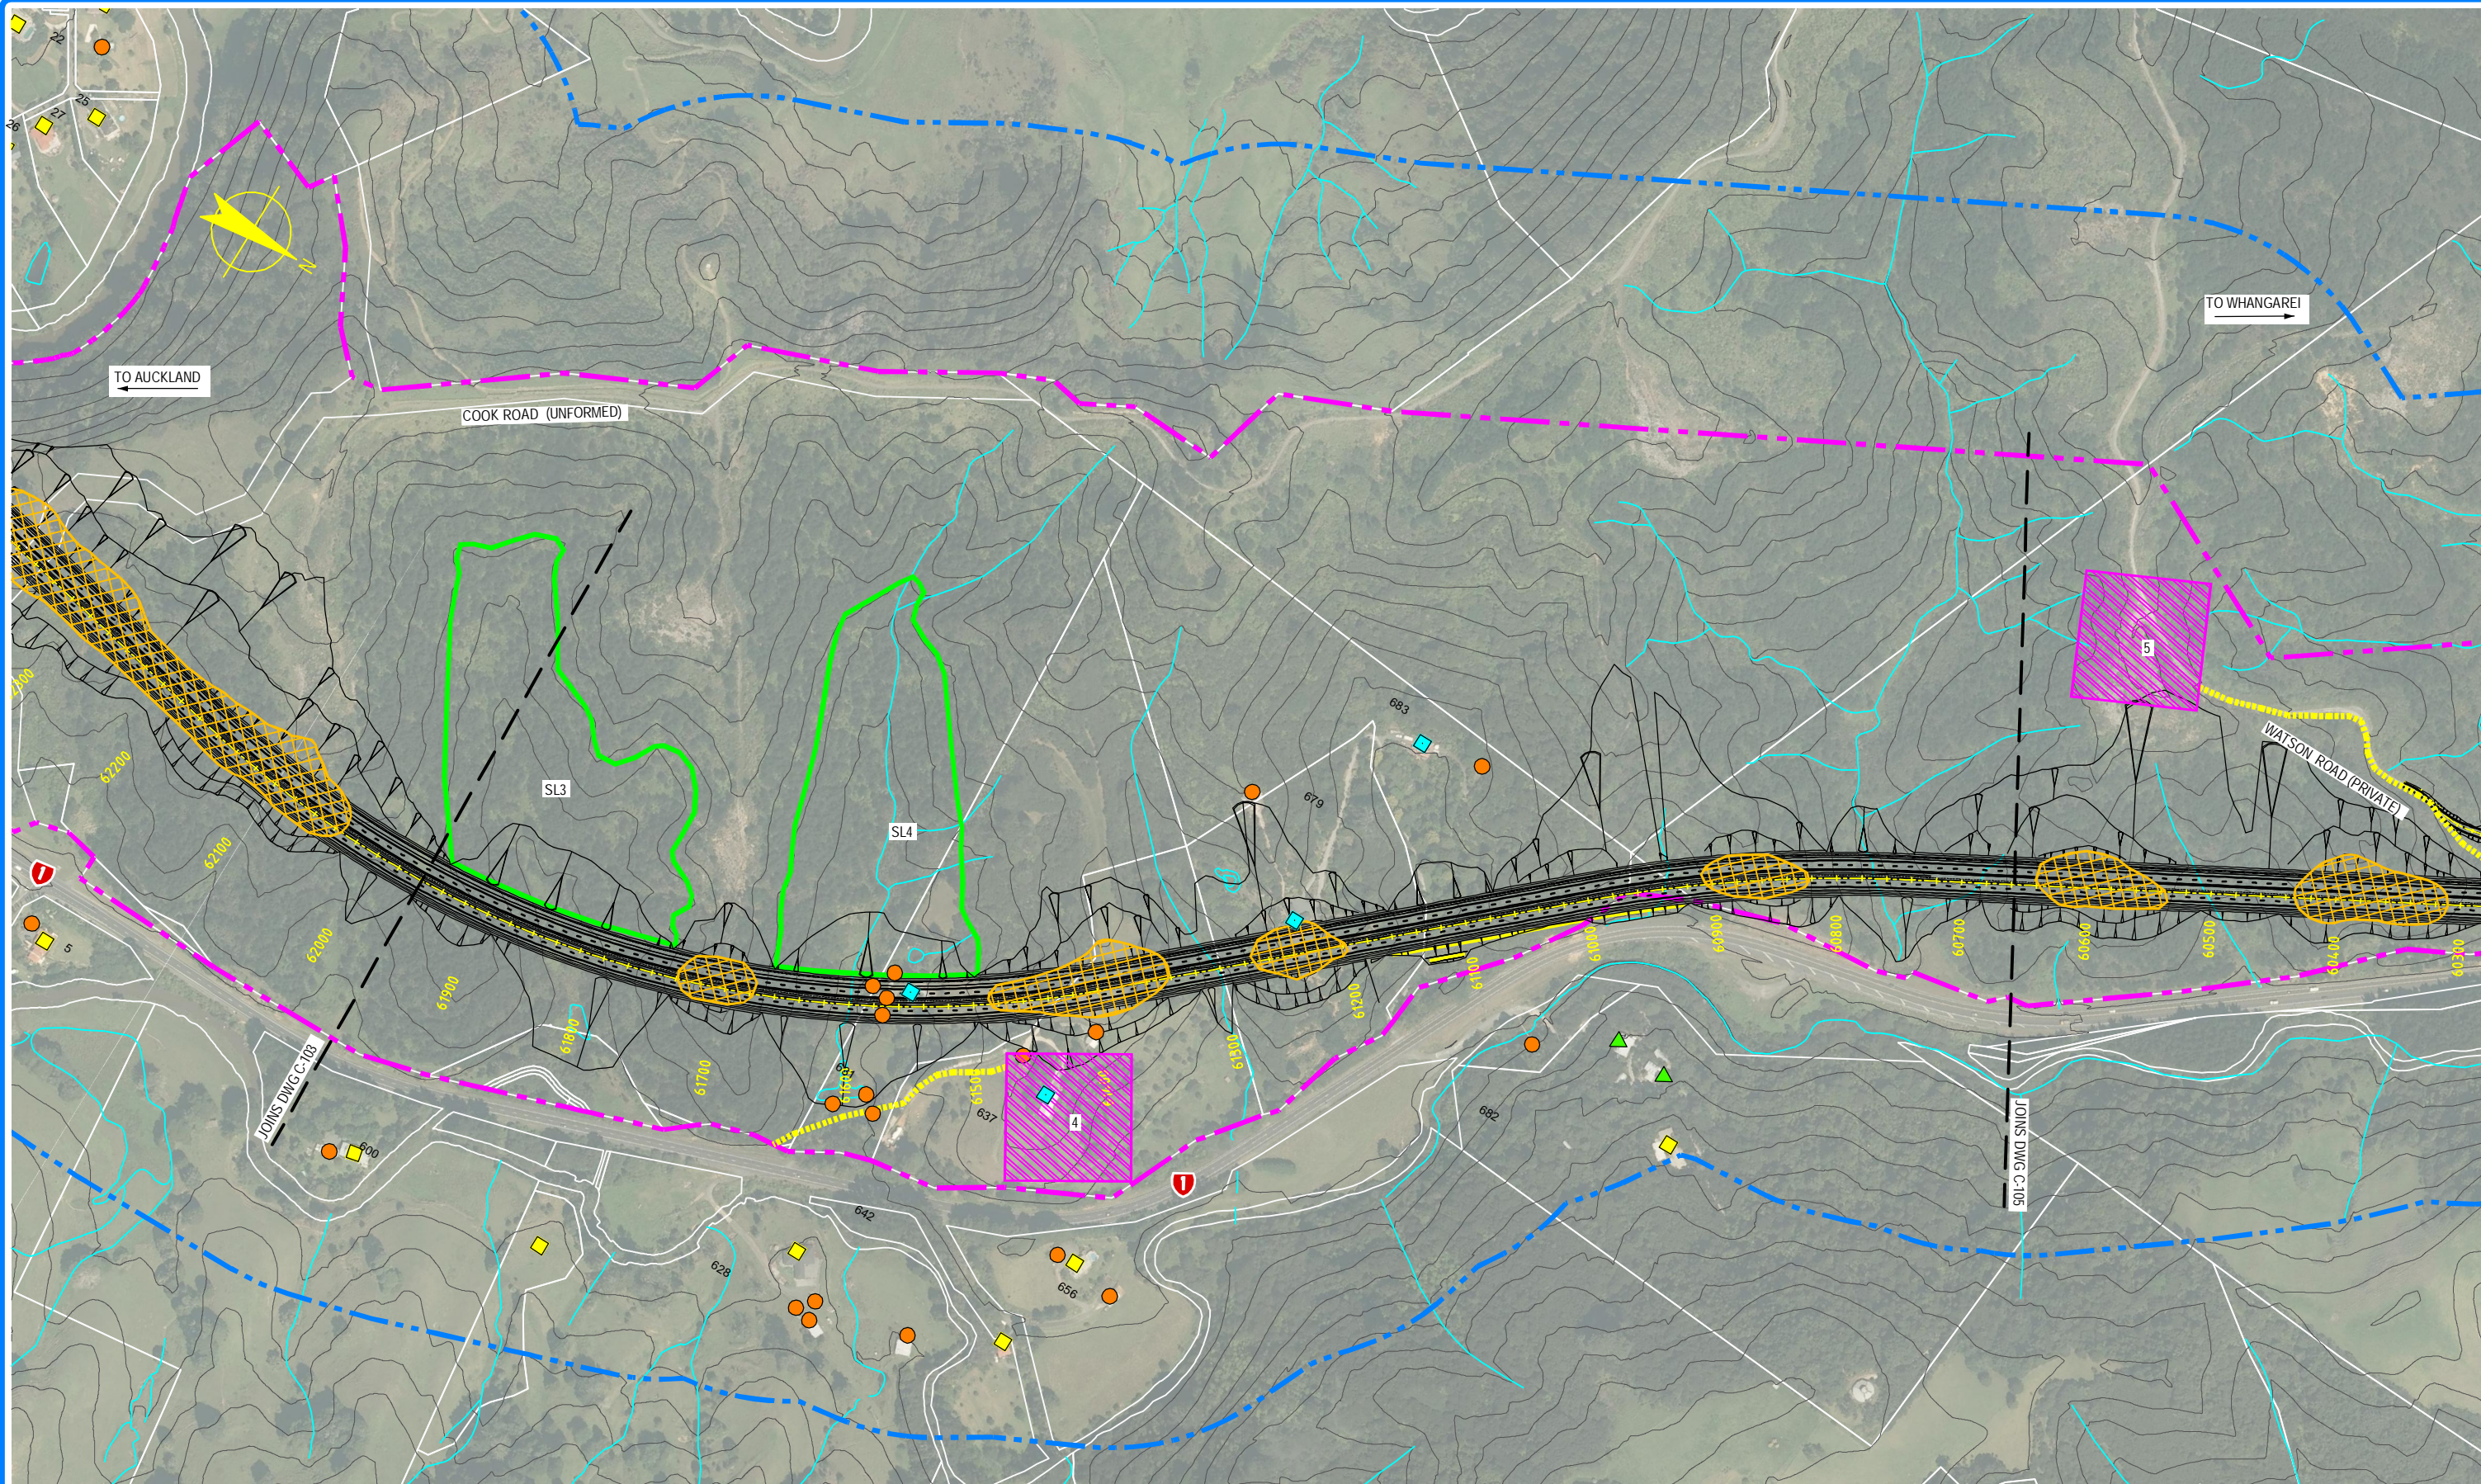

NOTE: FOR GENERAL NOTES AND LEGEND,
REFER TO DRAWING C-001

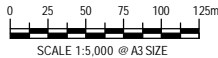

0	30/08/13	MC	MW	TI	ISSUE FOR NOR / CONSENT
AMD	DATE	DESIGN REVIEW	REV'D D. MGR	APP'D A. MGR	PURPOSE OF ISSUE / AMENDMENT



DISCLAIMER
The information shown on this drawing is solely for the purposes of supporting RMA applications for statutory approvals. All information shown is subject to review for compliance with approved consents and the outcomes of final design.

ARA TŪHONO - PŪHOI TO WELLSFORD
PŪHOI TO WARKWORTH - FOR RMA APPROVALS

DRAWN SP	DRAFTING CHECK SD	REVIEWED DISCIPLINE MANAGER MW	APPROVED ALLIANCE MANAGER TI
DESIGNED SD	DESIGN REVIEW MC		

**CONSTRUCTION ACTIVITIES
SHEET 4 OF 17**

SCALE AS SHOWN	CONTRACT No PA3748	DRAWING No C-104	AMDT 0
-------------------	-----------------------	---------------------	-----------