



S:\Further North - PAA\3300 Design\3300.5 Technical\01-Drawing Production\CAADD Drawings\C-101\_C-105.dwg Plot Date: 19 August, 2013 - 10:57 AM

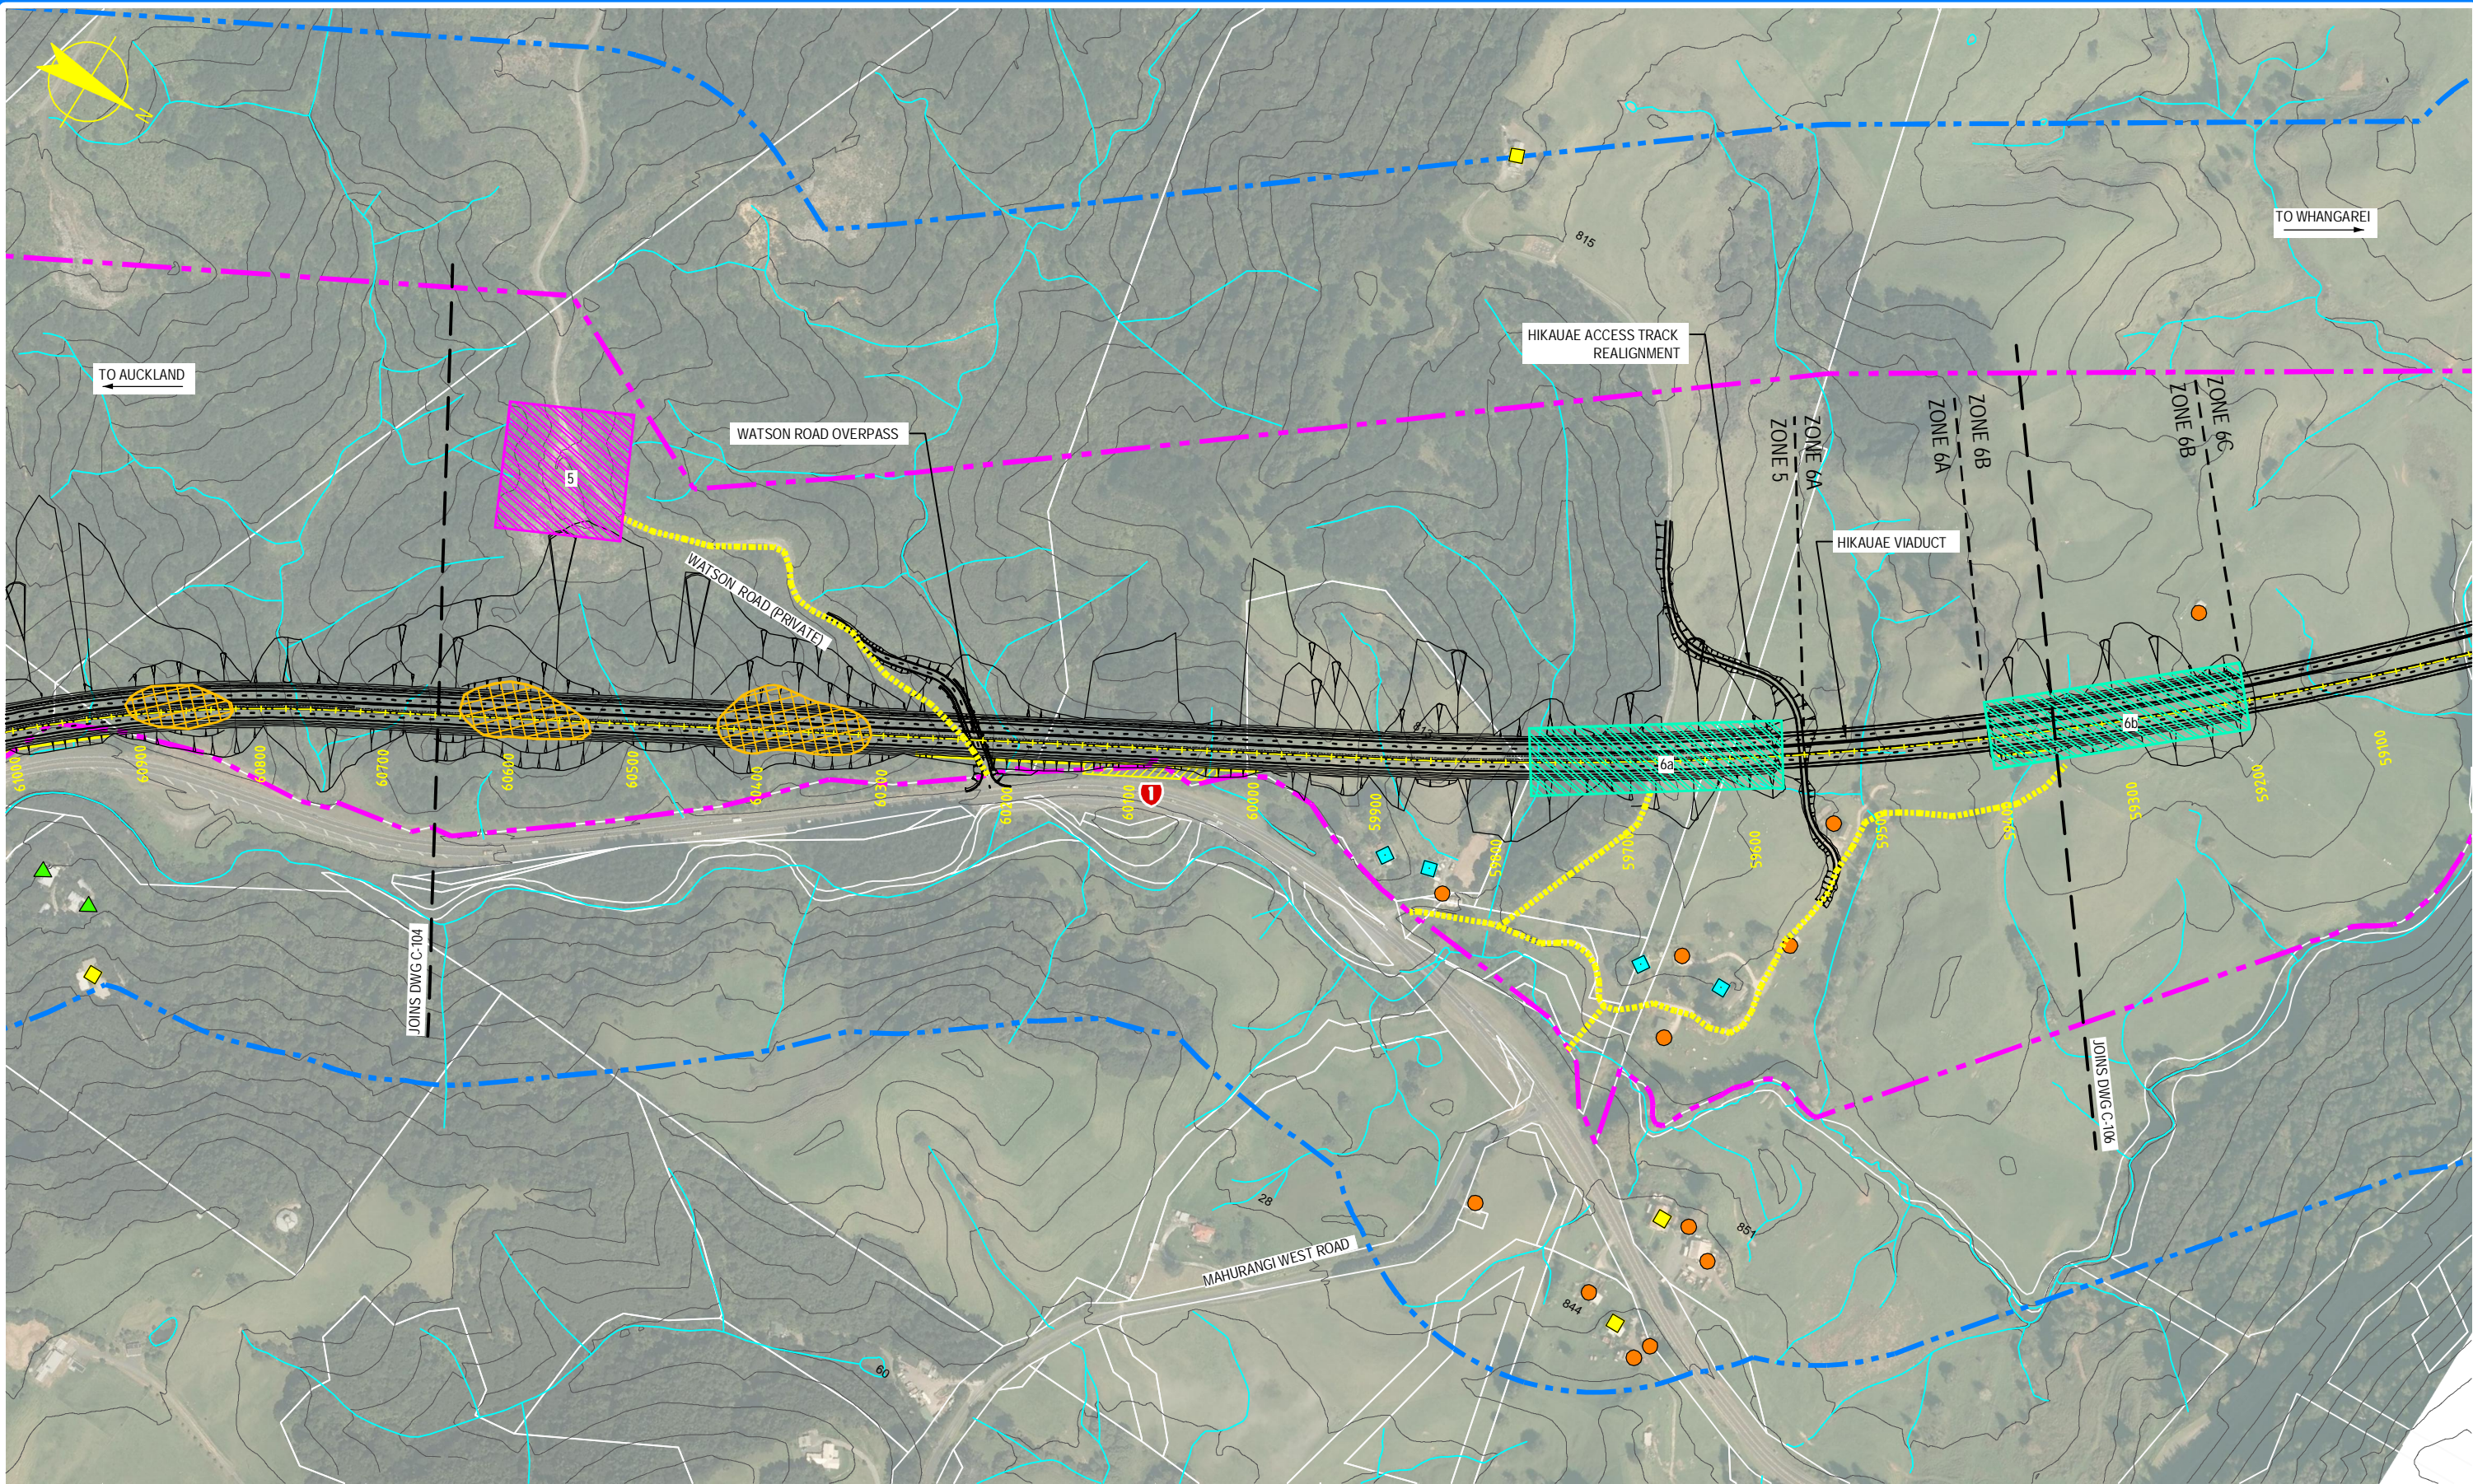

NOTE: FOR GENERAL NOTES AND LEGEND,  
REFER TO DRAWING C-001

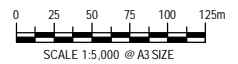

0	30/08/13	MC	MW	TI	ISSUE FOR NOR / CONSENT
AMD	DATE	DESIGN REVIEW	REVD. D. MGR	APPD. A. MGR	PURPOSE OF ISSUE / AMENDMENT



**DISCLAIMER**  
The information shown on this drawing is solely for the purposes of supporting RMA applications for statutory approvals. All information shown is subject to review for compliance with approved consents and the outcomes of final design.

ARA TŪHONO - PŪHOI TO WELLSFORD			
PŪHOI TO WARKWORTH - FOR RMA APPROVALS			
DRAWN SP	DRAFTING CHECK SD	REVIEWED DISCIPLINE MANAGER MW	APPROVED ALLIANCE MANAGER TI
DESIGNED SD	DESIGN REVIEW MC		

CONSTRUCTION ACTIVITIES			
SHEET 5 OF 17			
SCALE AS SHOWN	CONTRACT No PA3748	DRAWING No C-105	AMDT 0












S:\Further North - PAA\3300 Design\3300.5 Technical\01-Drawing Production\CAD Drawings\C-106\_C-112.dwg Plot Date: 19 August, 2013 - 11:23 AM

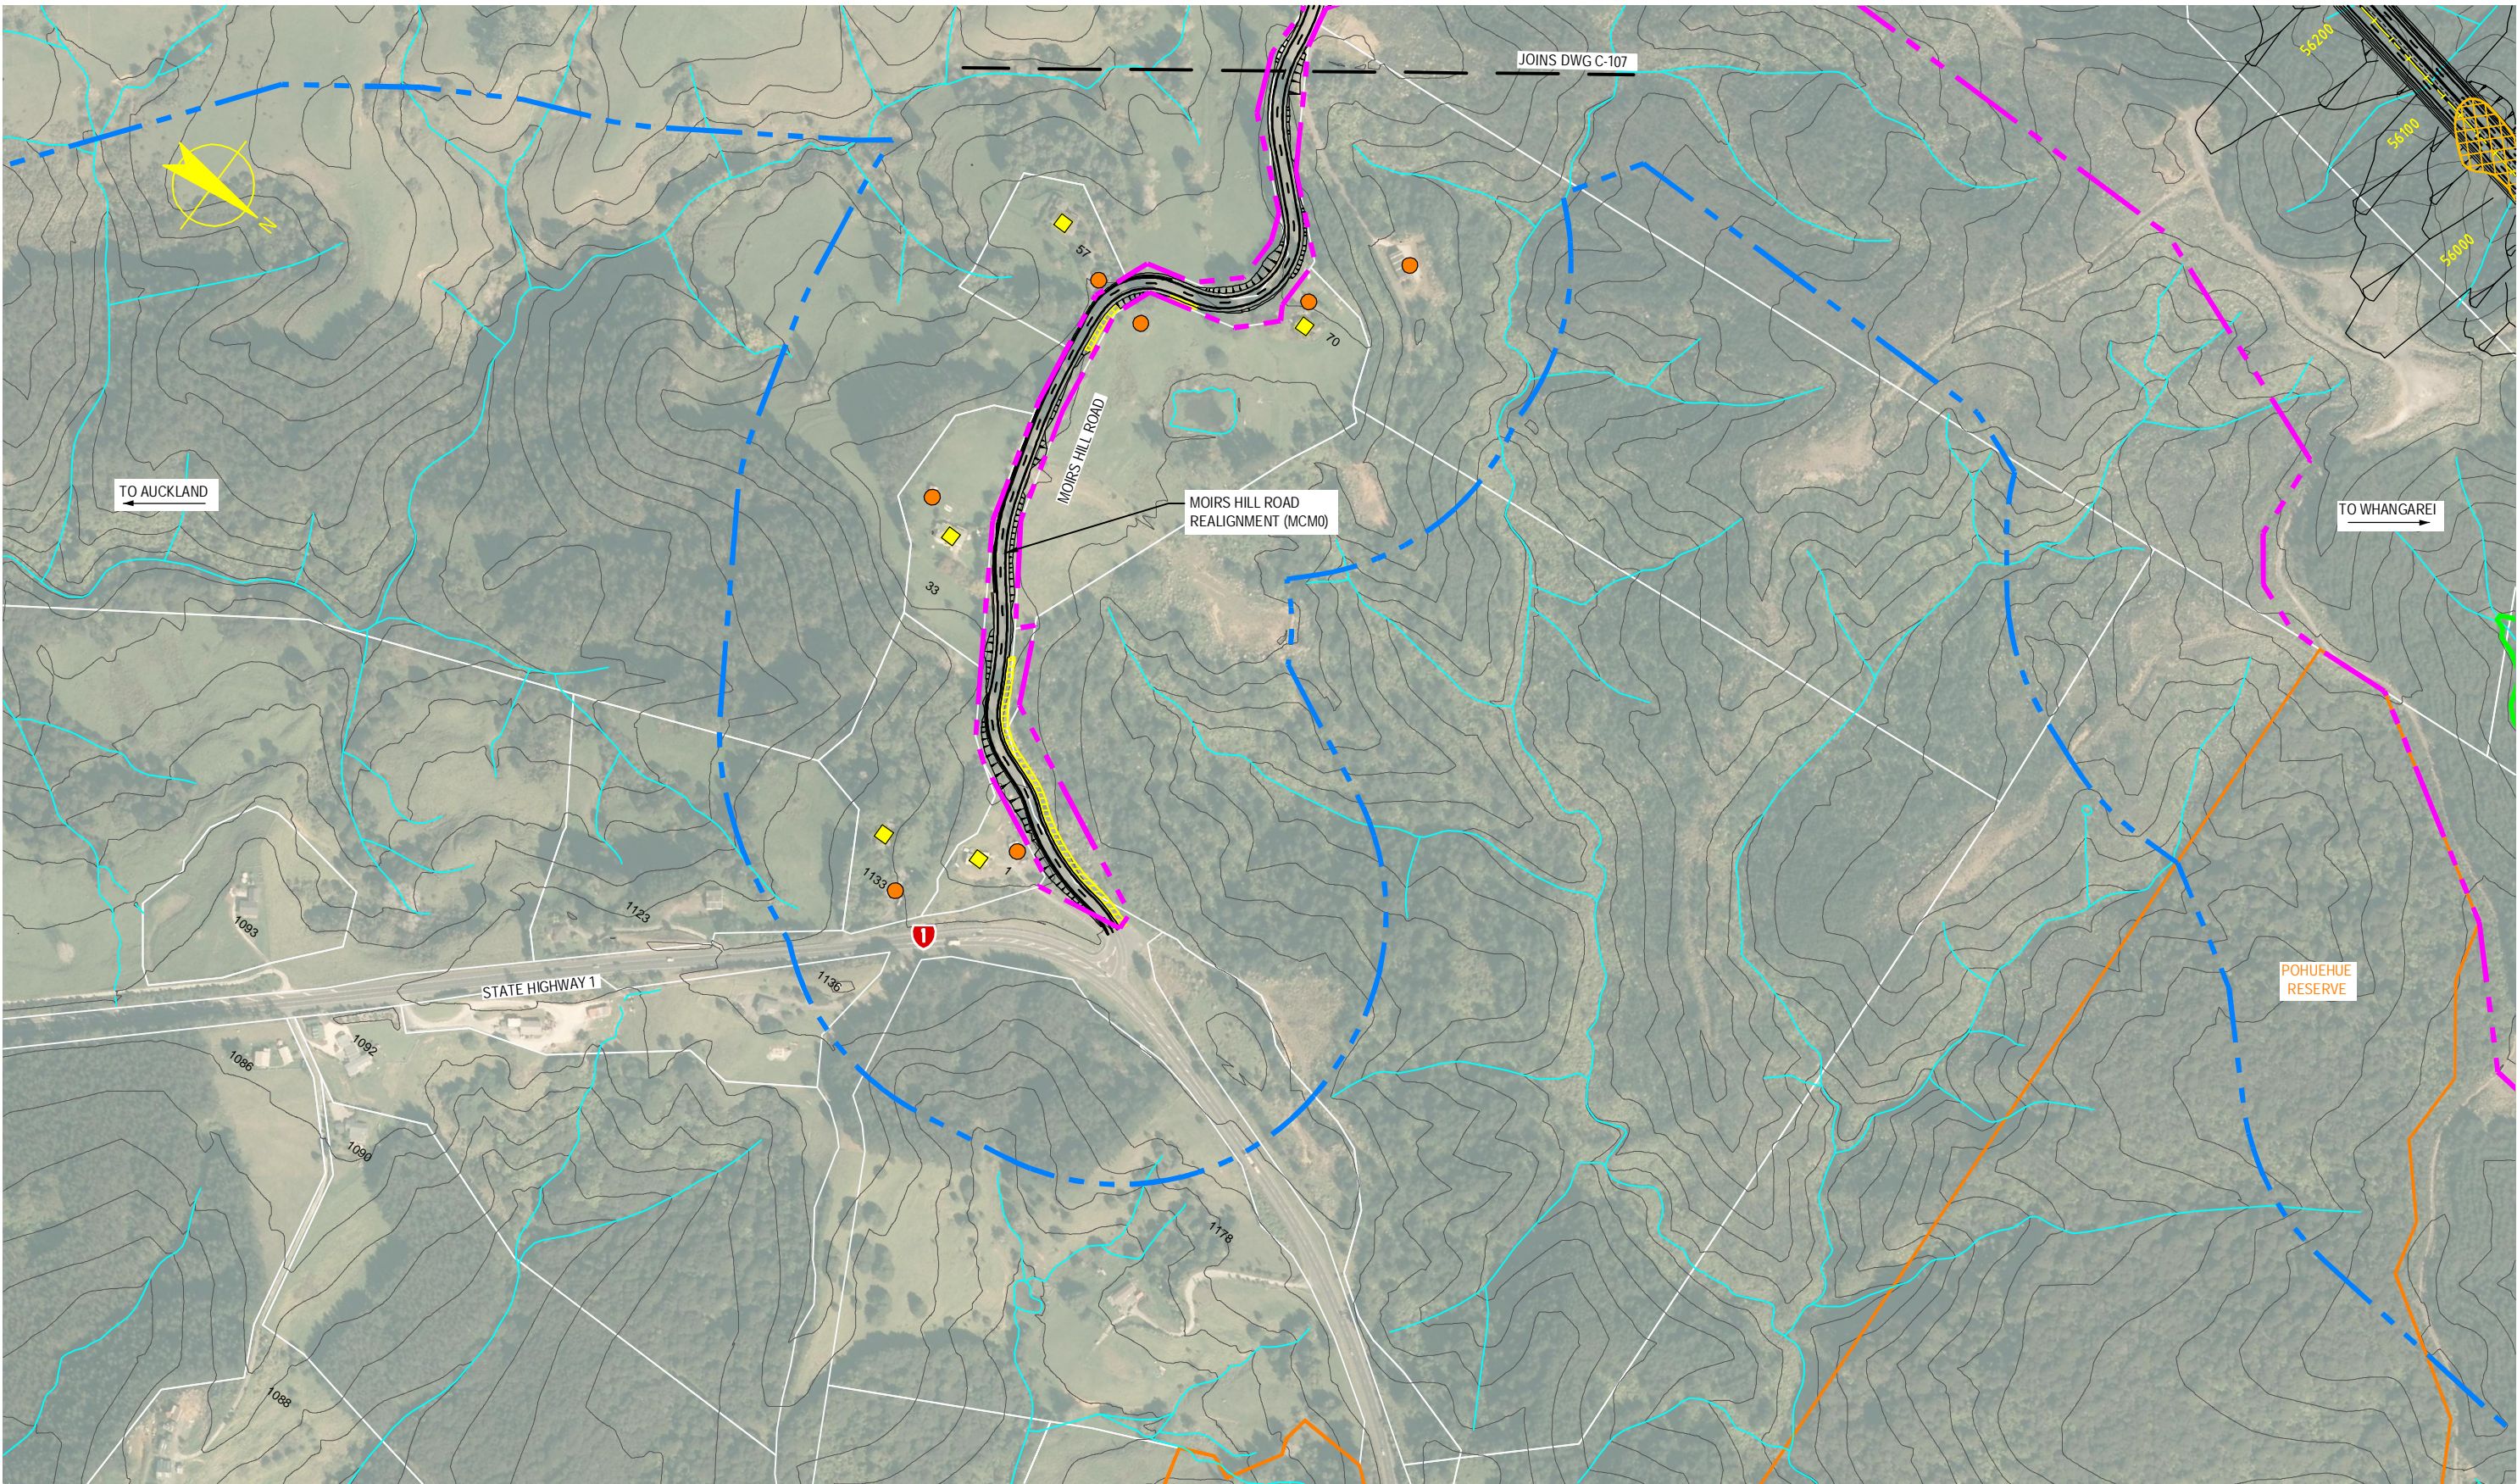

NOTE: FOR GENERAL NOTES AND LEGEND,  
REFER TO DRAWING C-001



0	30/08/13	MC	MW	TI	ISSUE FOR NOR / CONSENT
AMD	DATE	DESIGN REVIEW	REVD D. MGR	APPD A. MGR	PURPOSE OF ISSUE / AMENDMENT




**DISCLAIMER**  
The information shown on this drawing is solely for the purposes of supporting RMA applications for statutory approvals. All information shown is subject to review for compliance with approved consents and the outcomes of final design.

ARA TŪHONO - PŪHOI TO WELLSFORD			
PŪHOI TO WARKWORTH - FOR RMA APPROVALS			
DRAWN SP	DRAFTING CHECK SD	REVIEWED DISCIPLINE MANAGER MW	APPROVED ALLIANCE MANAGER TI
DESIGNED SD	DESIGN REVIEW MC		

CONSTRUCTION ACTIVITIES SHEET 8 OF 17			
SCALE AS SHOWN	CONTRACT No PA3748	DRAWING No C-108	AMDT 0



S:\Further North - PAA\3300 Design\3300.5 Technical\01-Drawing Production\CADD Drawings\C-106\_C-112.dwg Plot Date: 19 August, 2013 - 11:29 AM

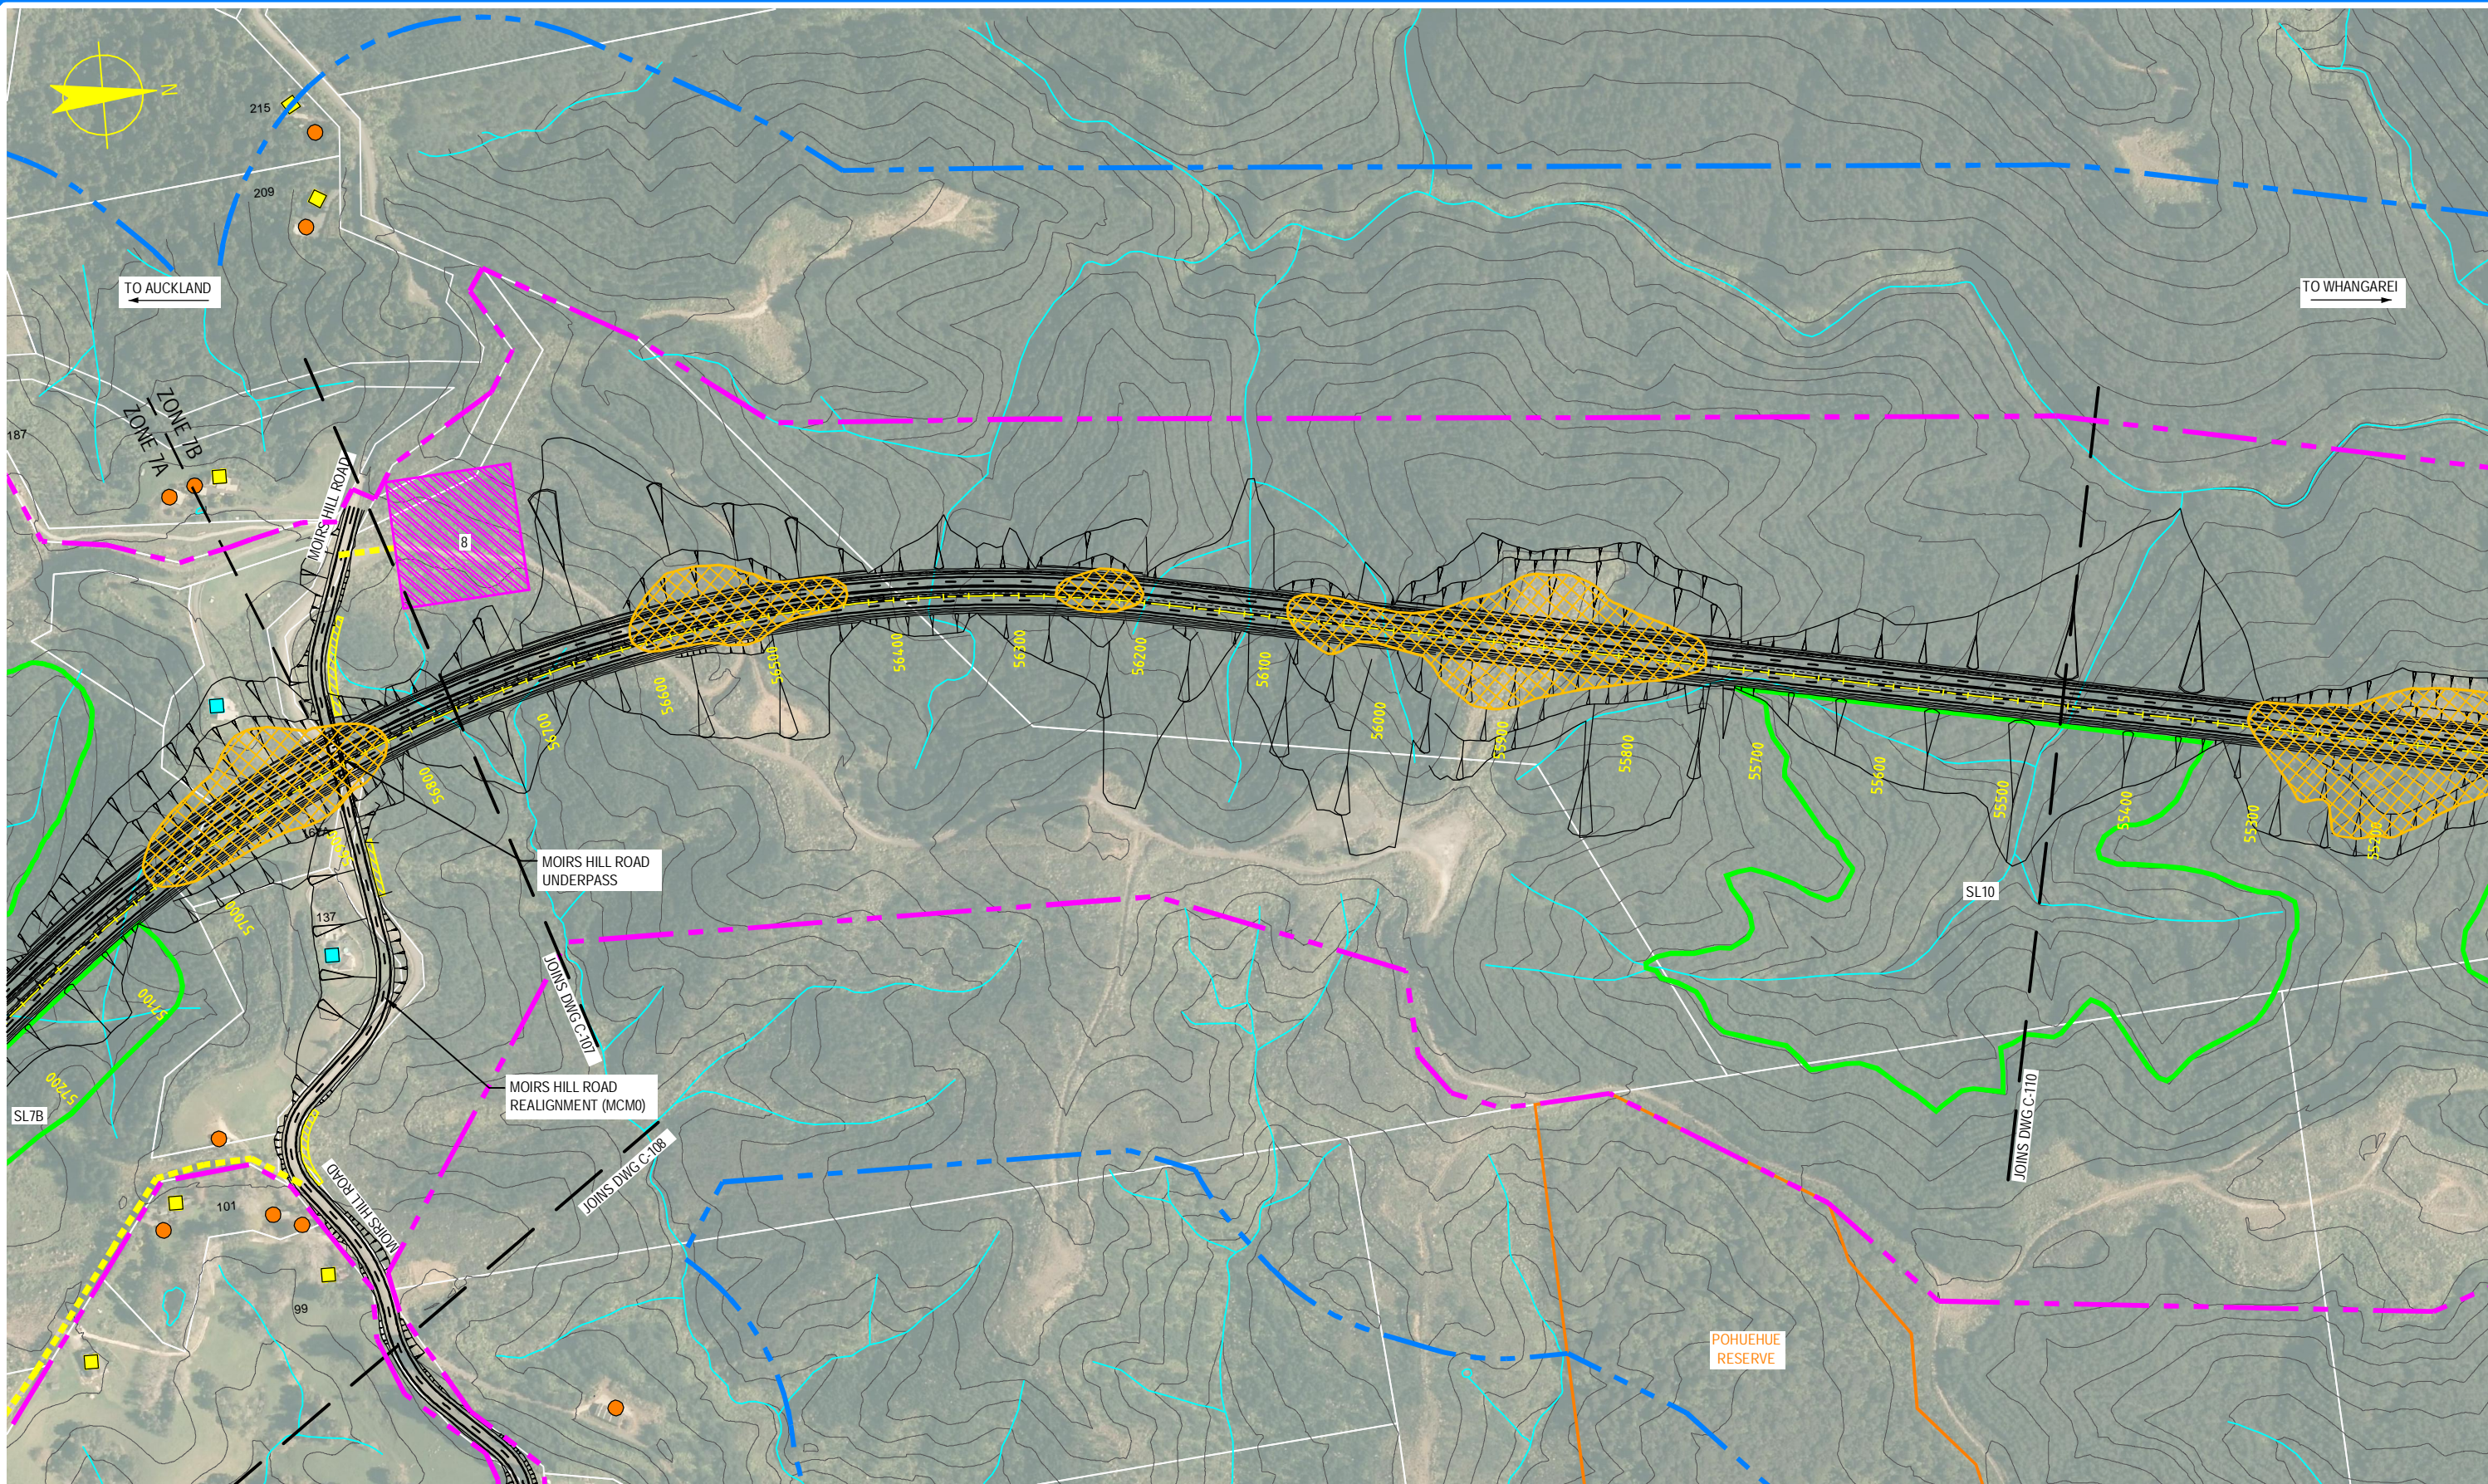

NOTE: FOR GENERAL NOTES AND LEGEND, REFER TO DRAWING C-001

0 25 50 75 100 125m  
SCALE 1:5,000 @ A3 SIZE

0	30/08/13	MC	MW	TI	ISSUE FOR NOR / CONSENT
AMD	DATE	DESIGN REVIEW	REV'D D. MGR	APP'D A. MGR	PURPOSE OF ISSUE / AMENDMENT



**DISCLAIMER**  
The information shown on this drawing is solely for the purposes of supporting RMA applications for statutory approvals. All information shown is subject to review for compliance with approved consents and the outcomes of final design.

ARA TŪHONO - PŪHOI TO WELLSFORD			
PŪHOI TO WARKWORTH - FOR RMA APPROVALS			
DRAWN SP	DRAFTING CHECK SD	REVIEWED DISCIPLINE MANAGER MW	APPROVED ALLIANCE MANAGER TI
DESIGNED SD	DESIGN REVIEW MC		

CONSTRUCTION ACTIVITIES			
SHEET 9 OF 17			
SCALE AS SHOWN	CONTRACT No PA3748	DRAWING No C-109	AMDT 0