


S:\Further North - PAA\3300 Design\3300.5 Technical\01-Drawing Production\CADD Drawings\C-100_C-112.dwg Plot Date: 19 August, 2013 - 1133 AM

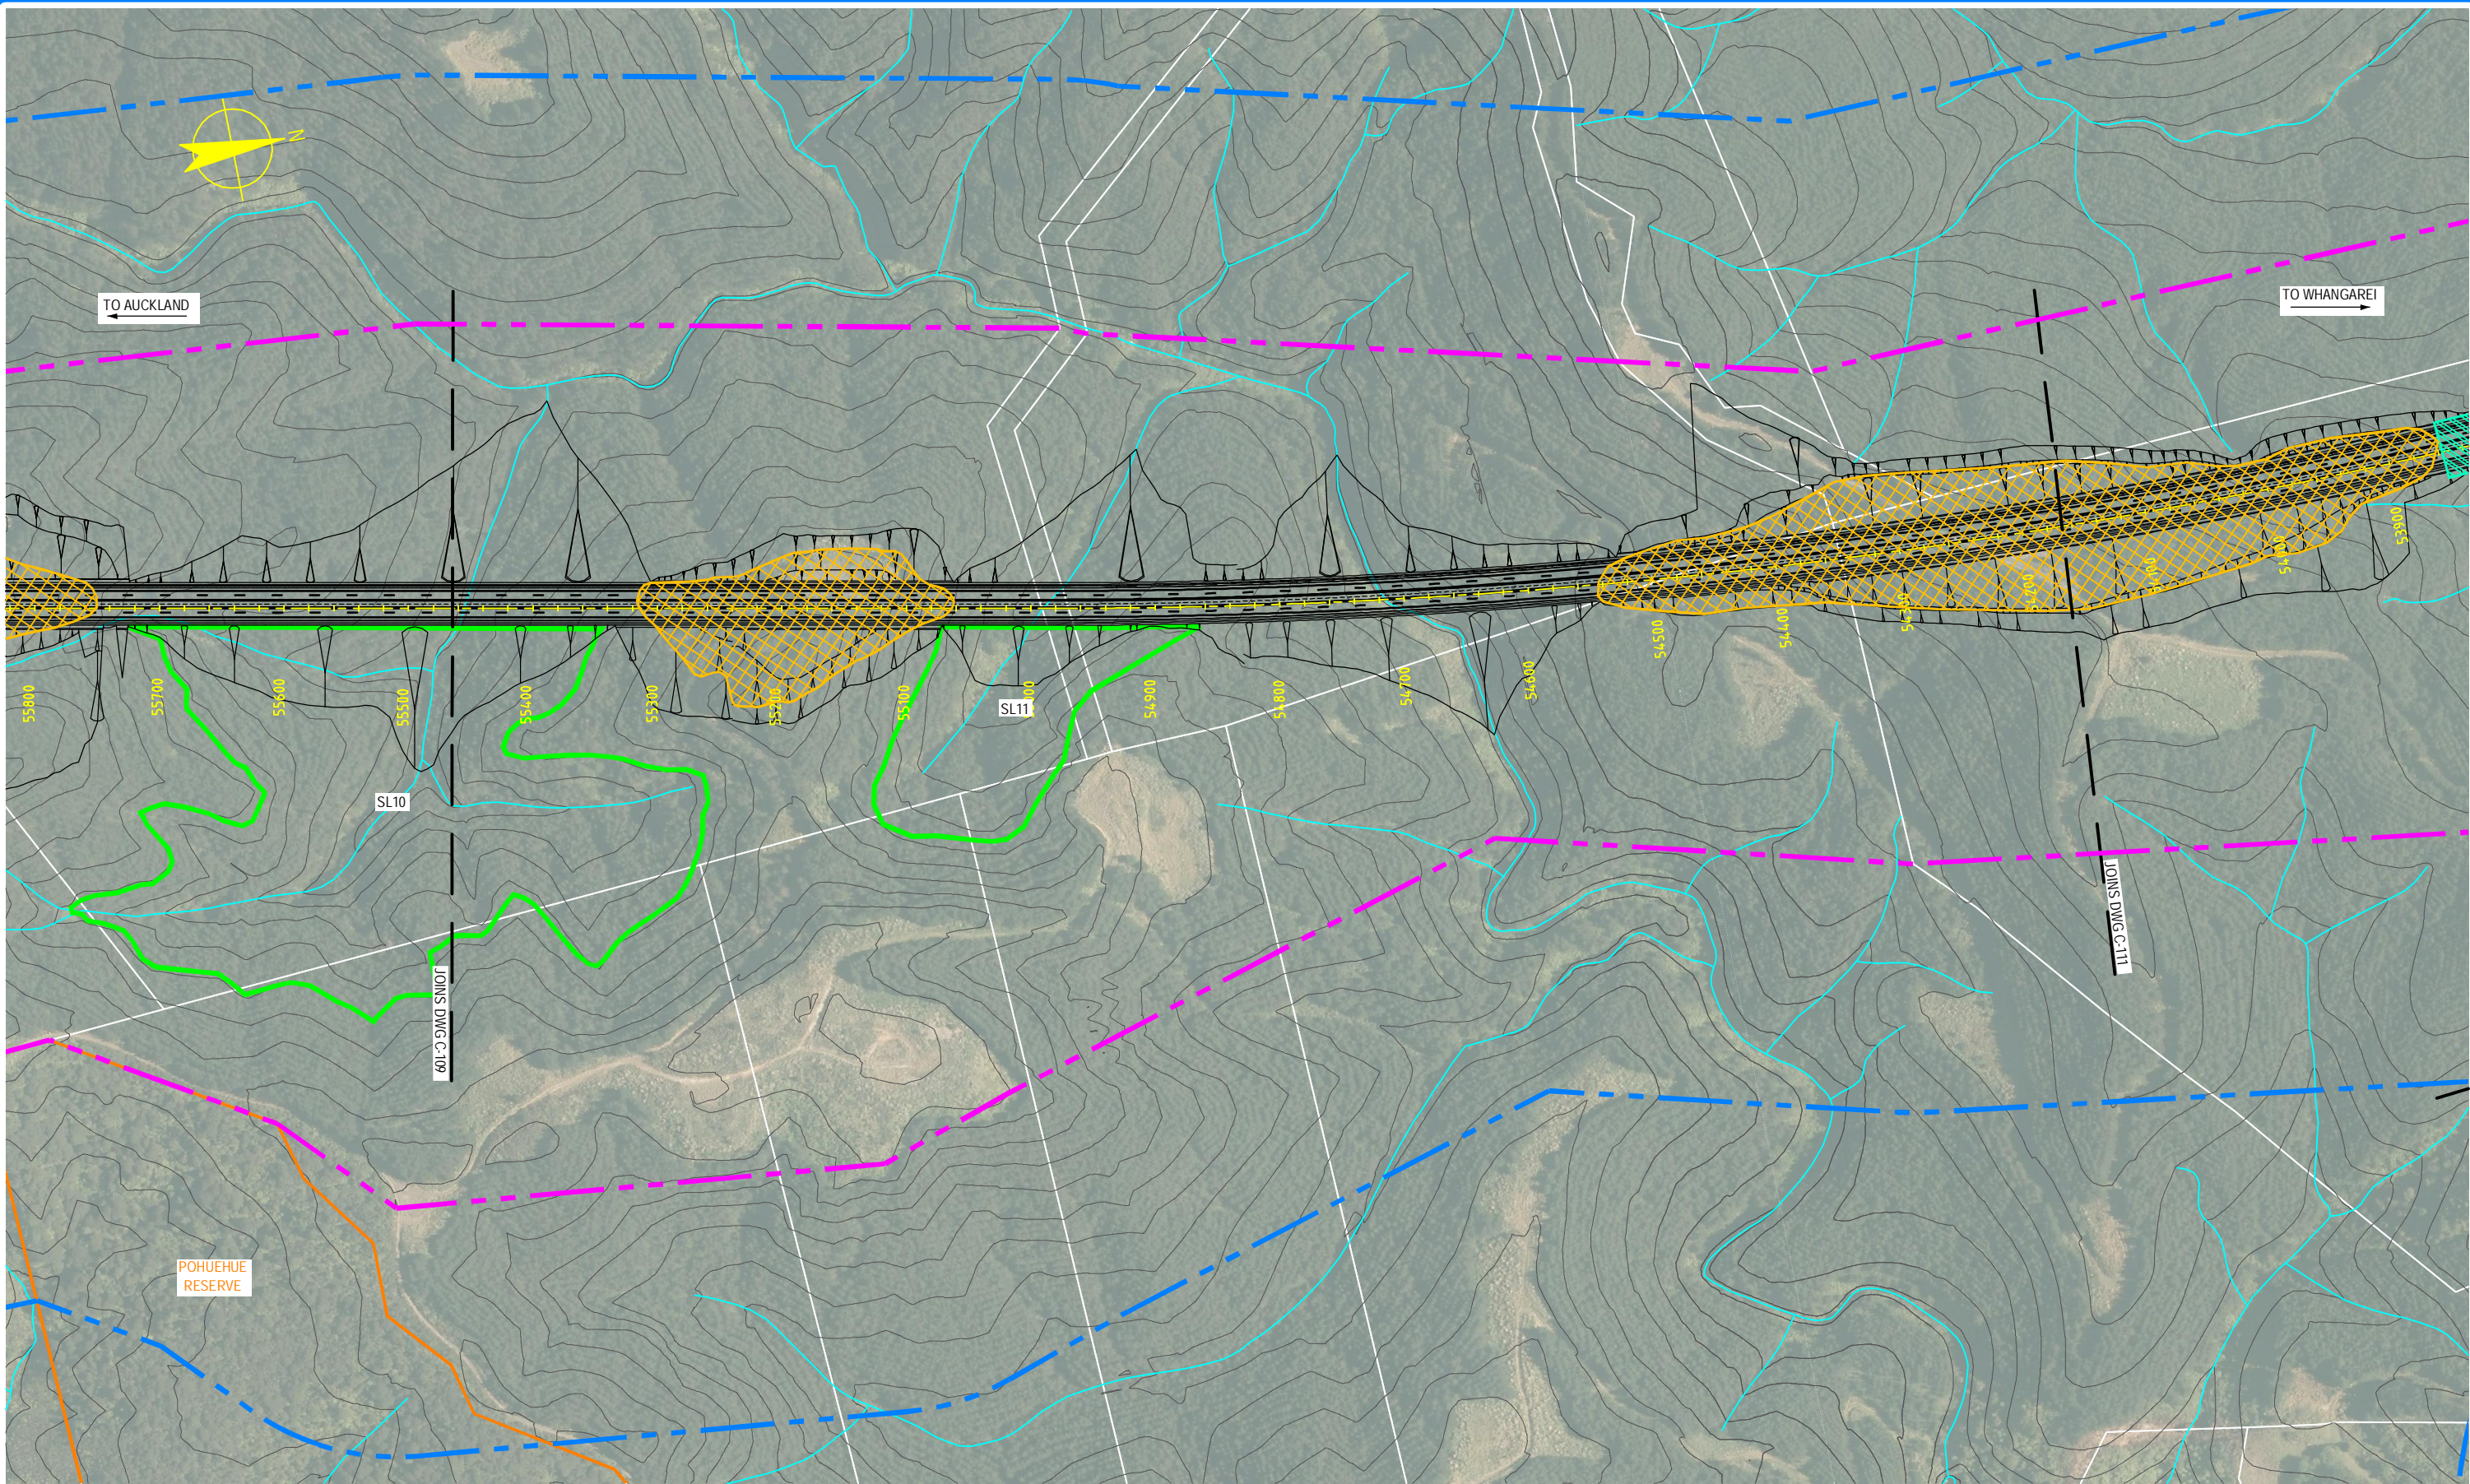

NOTE: FOR GENERAL NOTES AND LEGEND, REFER TO DRAWING C-001

0 25 50 75 100 125m
SCALE 1:5,000 @ A3 SIZE

0	30/08/13	MC	MW	TI	ISSUE FOR NOR / CONSENT
AMD	DATE	DESIGN REVIEW	REV'D BY MGR	APP'D BY MGR	PURPOSE OF ISSUE / AMENDMENT




DISCLAIMER
The information shown on this drawing is solely for the purposes of supporting RMA applications for statutory approvals. All information shown is subject to review for compliance with approved consents and the outcomes of final design.

ARA TŪHONO - PŪHOI TO WELLSFORD			
PŪHOI TO WARKWORTH - FOR RMA APPROVALS			
DRAWN SP	DRAFTING CHECK SD	REVIEWED DISCIPLINE MANAGER MW	APPROVED ALLIANCE MANAGER TI
DESIGNED SD	DESIGN REVIEW MC		

CONSTRUCTION ACTIVITIES SHEET 10 OF 17			
SCALE AS SHOWN	CONTRACT No. PA3748	DRAWING No. C-110	AMDT 0

S:\Further North - PAA\300 Design\300.5 Technical\01-Drawing Production\CADD\Drawings\C-110_C-112.dwg Plot Date: 19 August, 2013 - 11:35 AM

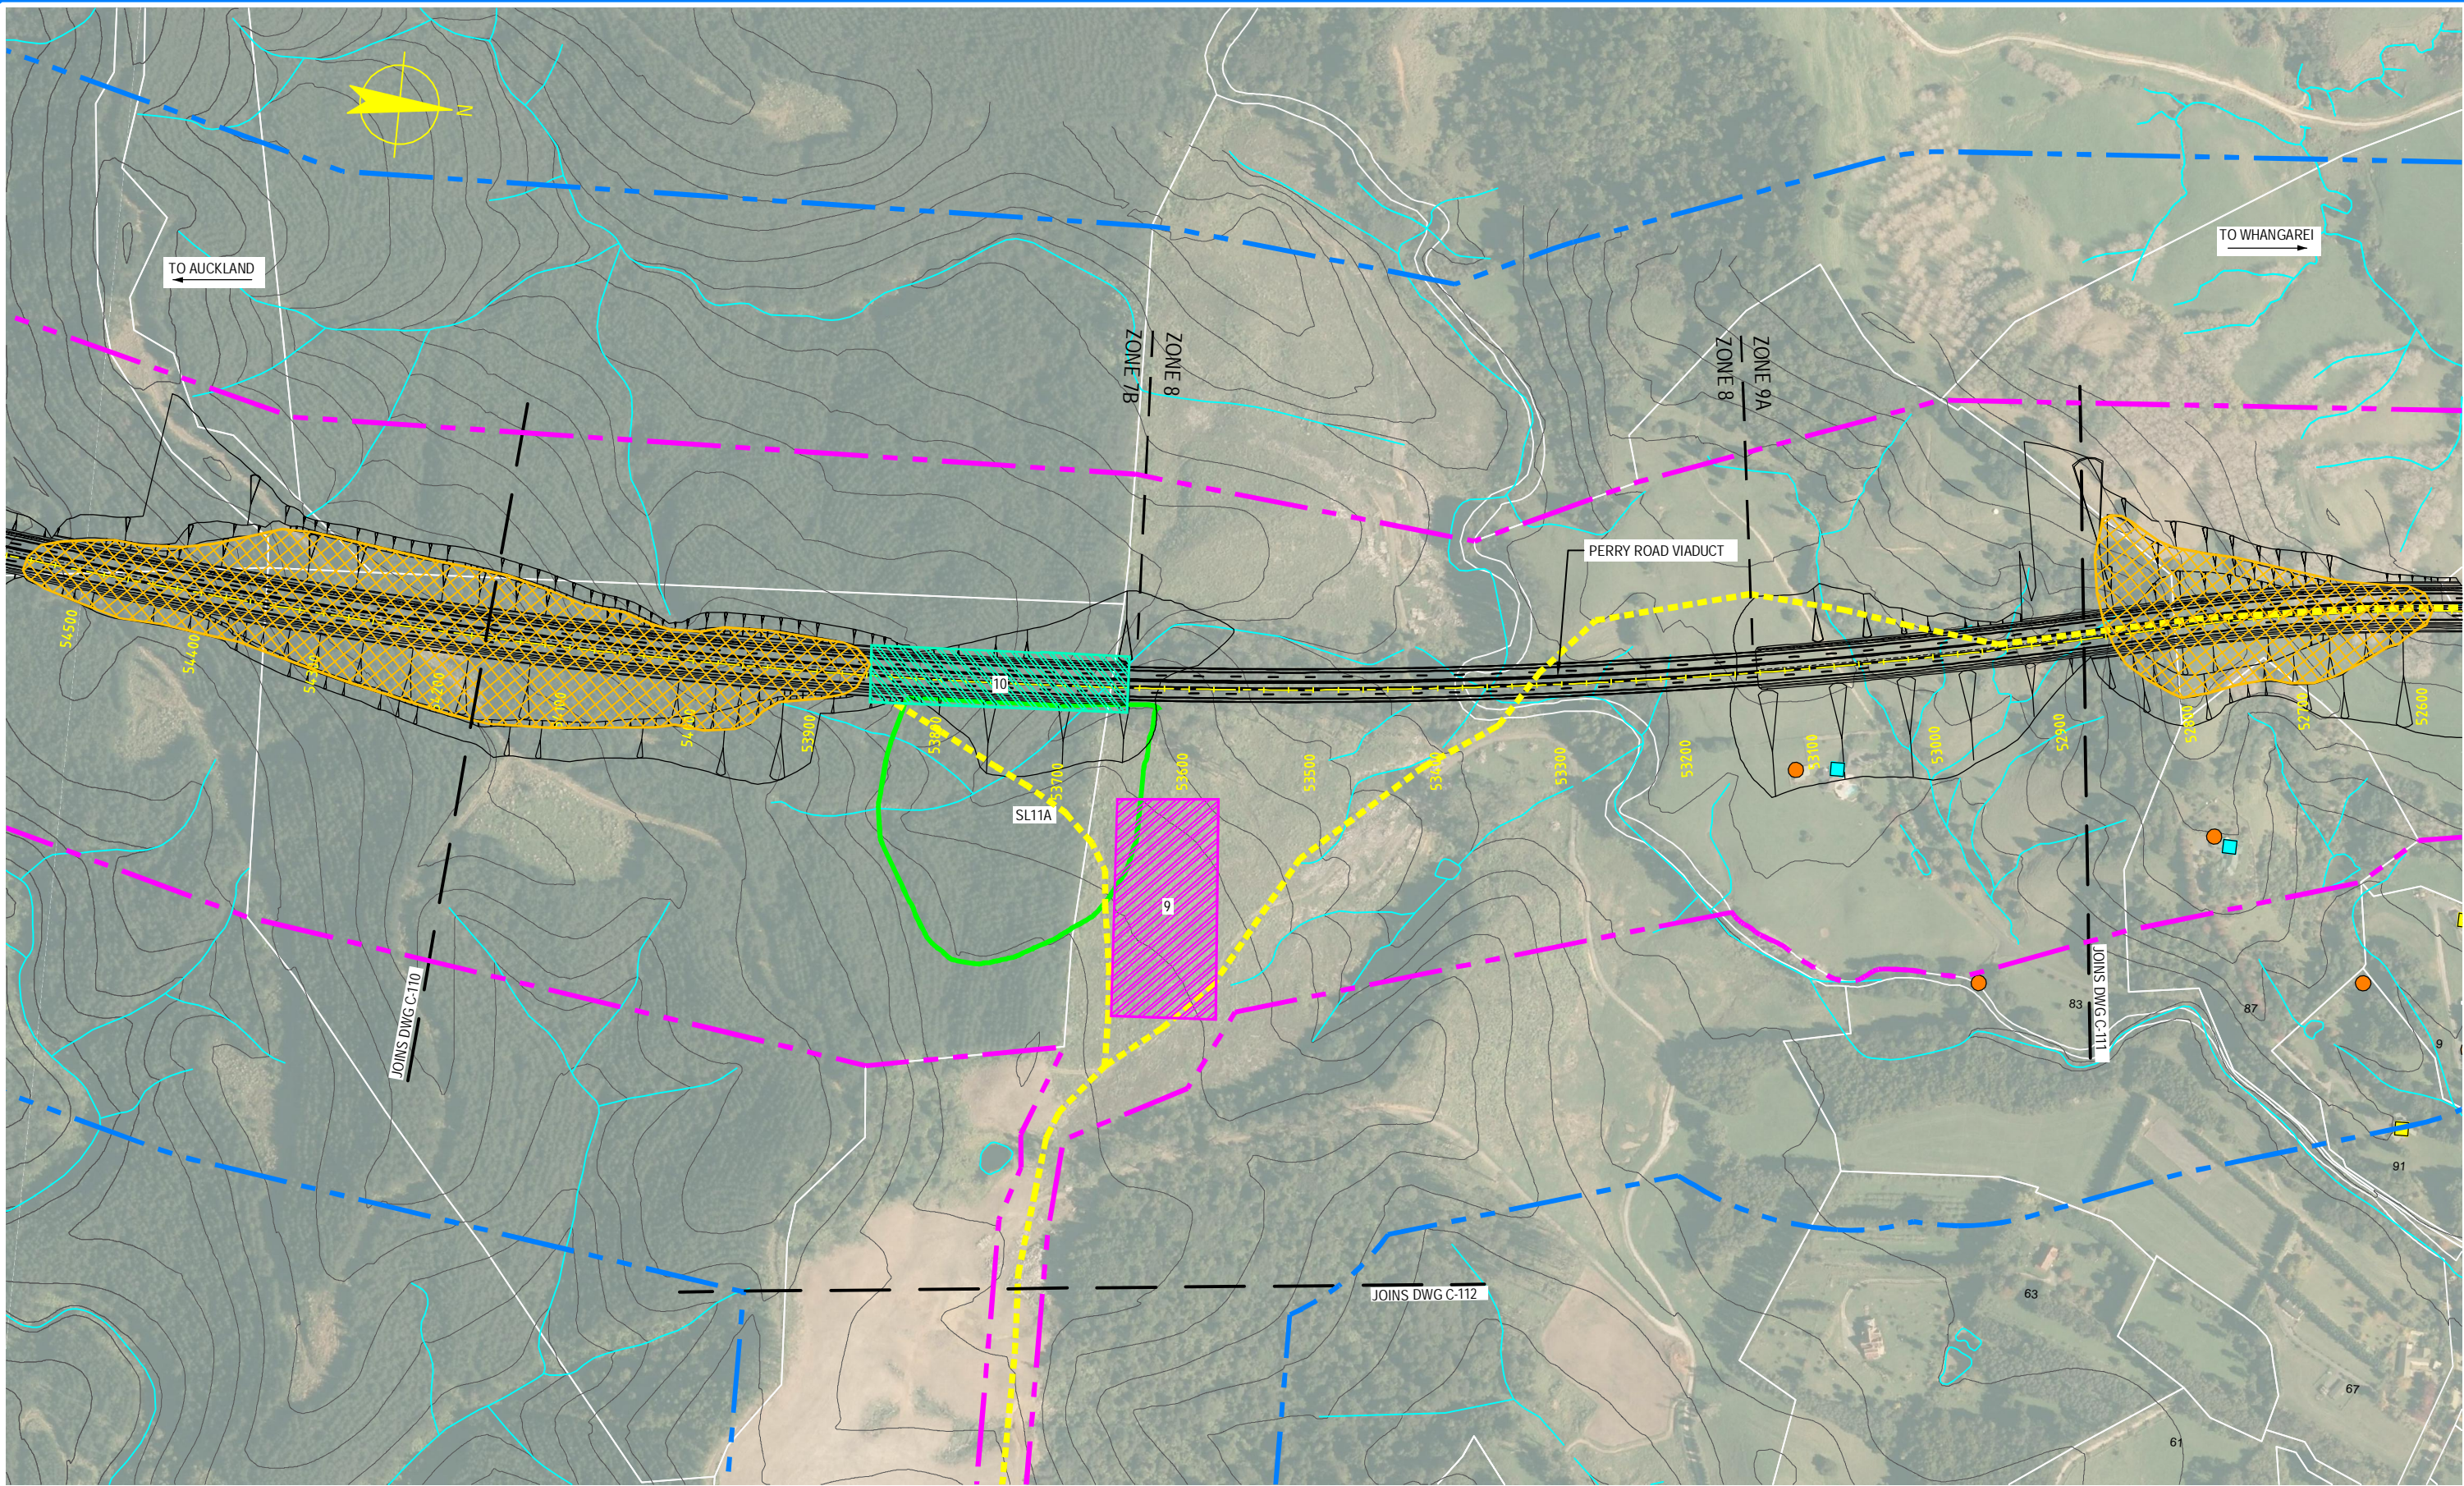

NOTE: FOR GENERAL NOTES AND LEGEND, REFER TO DRAWING C-001

0 25 50 75 100 125m
SCALE 1:5,000 @ A3 SIZE

0	30/08/13	MC	MW	TI	ISSUE FOR NOR / CONSENT
AMD	DATE	DESIGN REVIEW	REV'D D. MGR	APP'D A. MGR	PURPOSE OF ISSUE / AMENDMENT




DISCLAIMER
The information shown on this drawing is solely for the purposes of supporting RMA applications for statutory approvals. All information shown is subject to review for compliance with approved consents and the outcomes of final design.


ARA TŪHONO - PŪHOI TO WELLSFORD			
PŪHOI TO WARKWORTH - FOR RMA APPROVALS			
DRAWN SP	DRAFTING CHECK SD	REVIEWED DISCIPLINE MANAGER MW	APPROVED ALLIANCE MANAGER TI
DESIGNED SD	DESIGN REVIEW MC		

CONSTRUCTION ACTIVITIES			
SHEET 11 OF 17			
SCALE AS SHOWN	CONTRACT No PA3748	DRAWING No C-111	AMD 0

S:\Further North - PAA\300 Design\300.5 Technical\01-Drawing Production\CADD\Drawings\C-116_C-112.dwg Plot Date: 19 August, 2013 - 11:38 AM

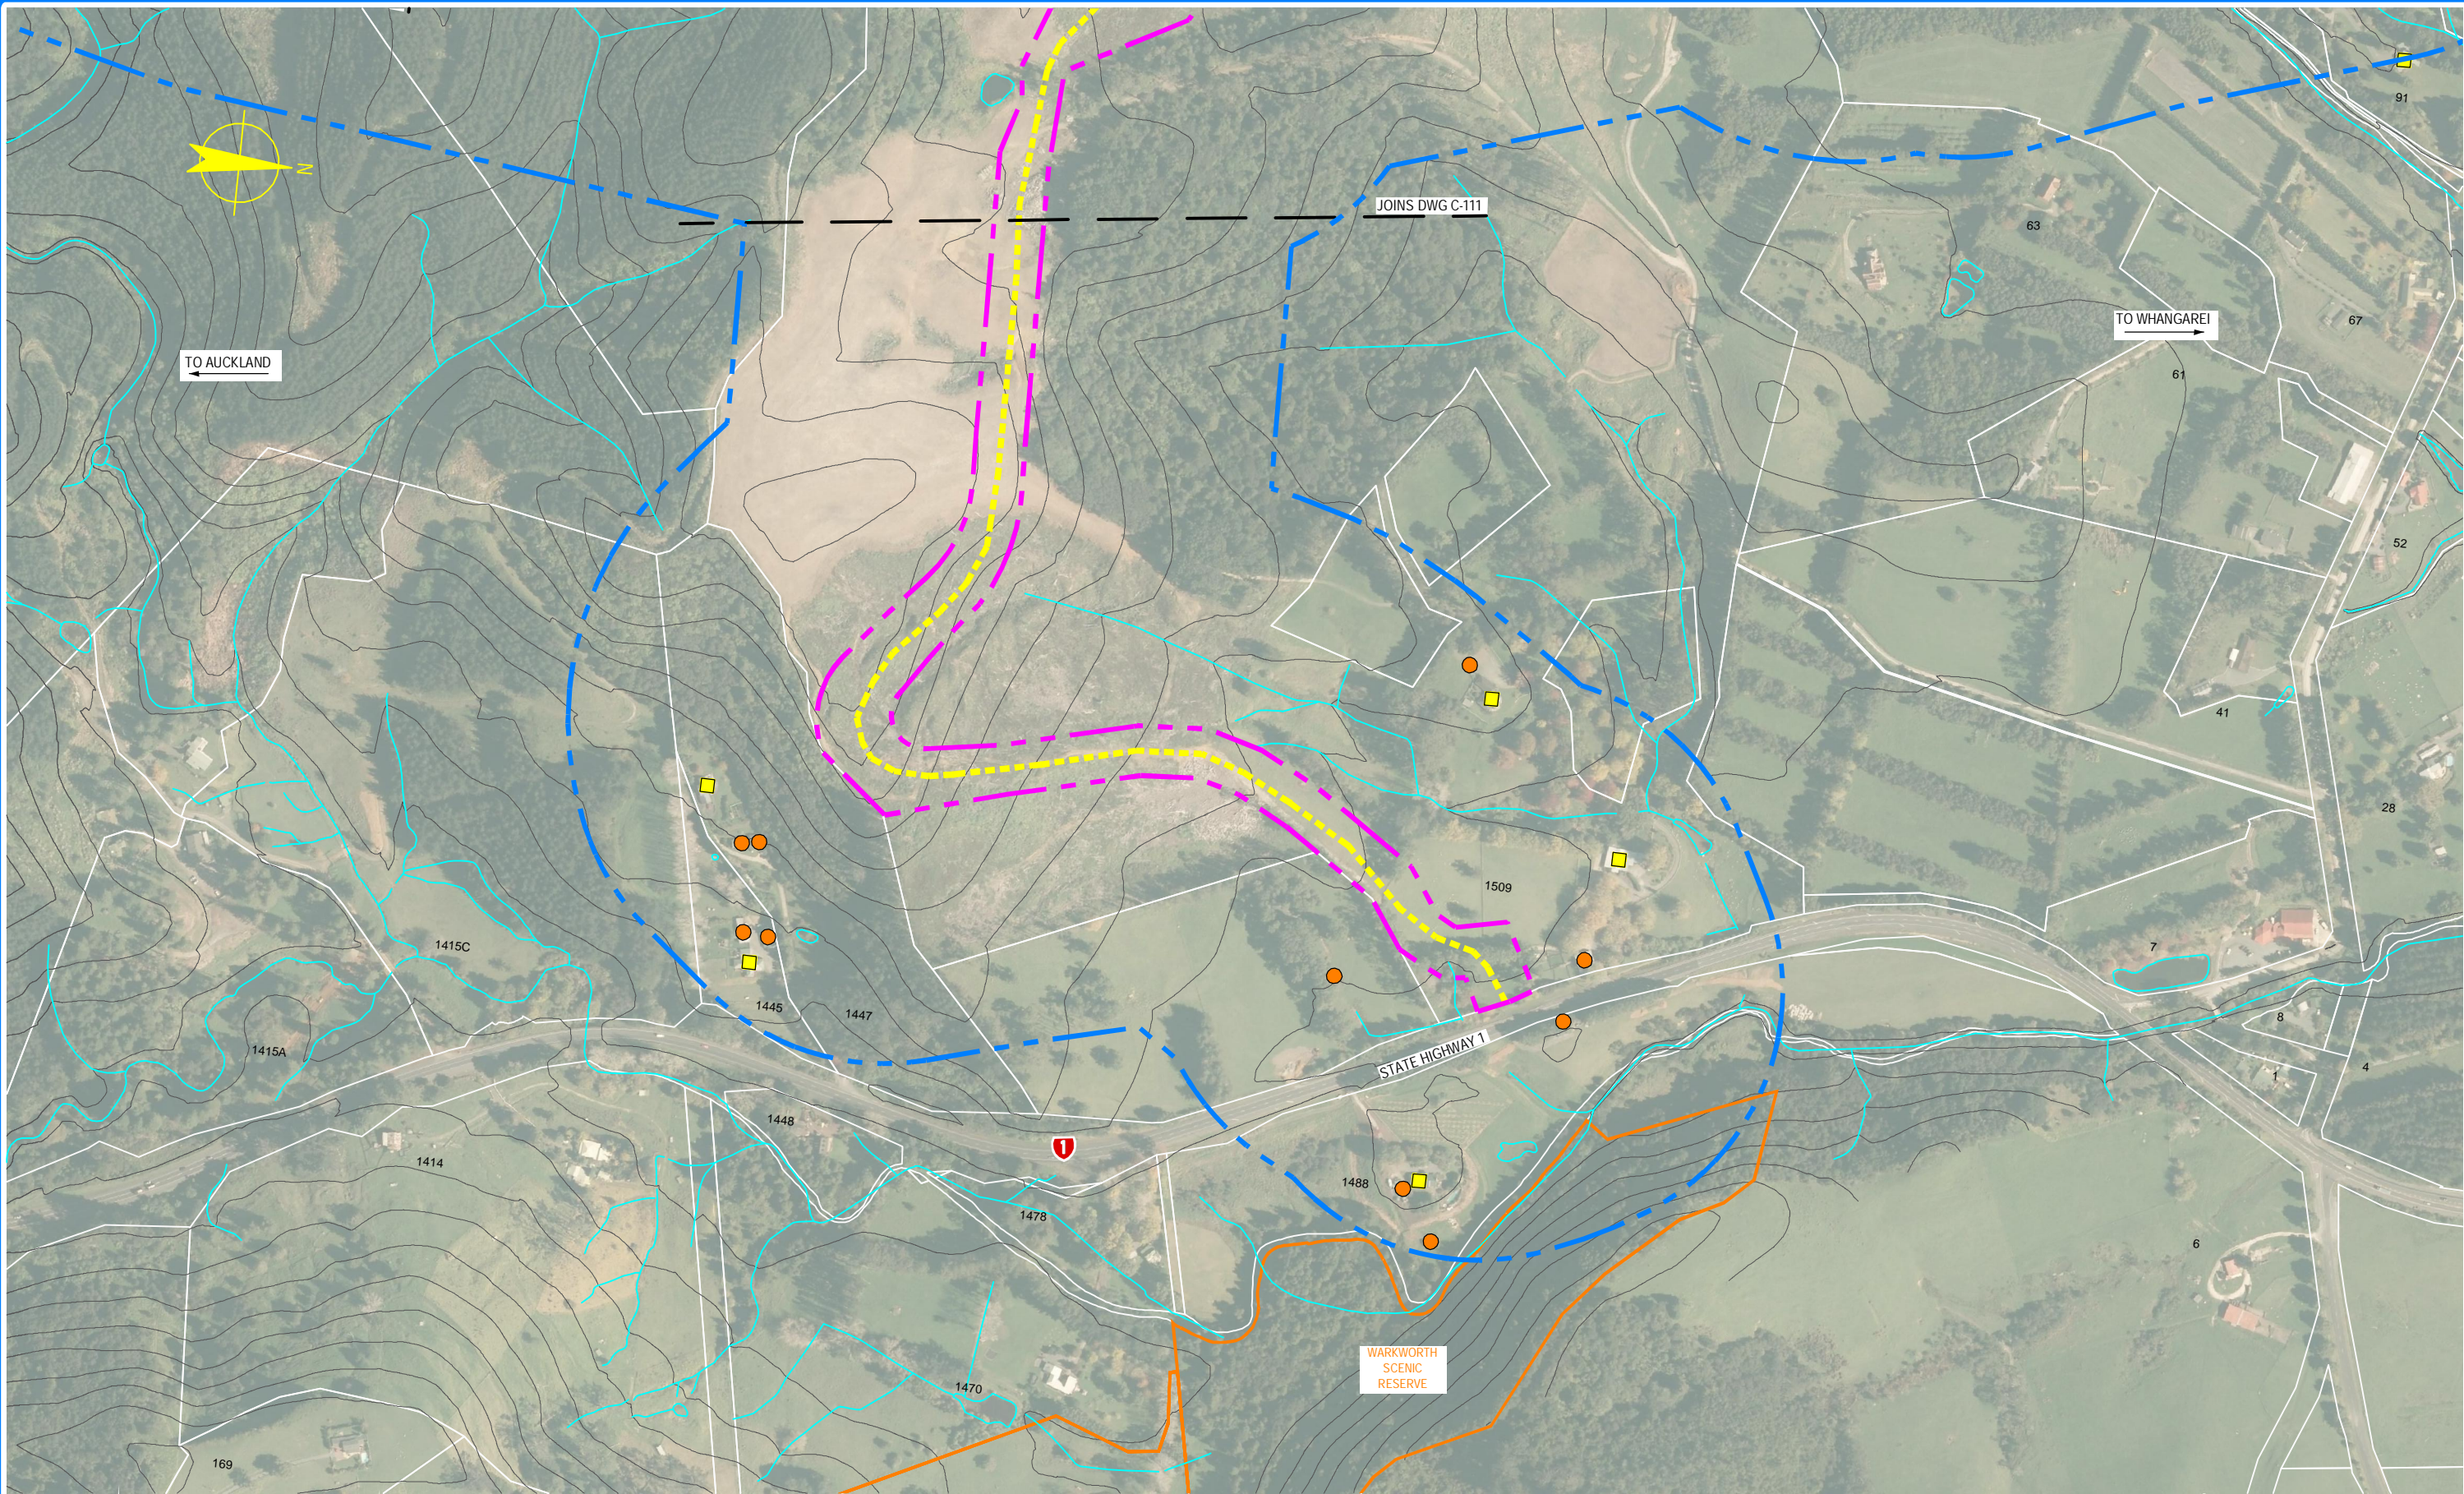

NOTE: FOR GENERAL NOTES AND LEGEND,
REFER TO DRAWING C-001

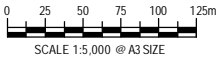

0	30/08/13	MC	MW	TI	ISSUE FOR NOR / CONSENT
AMD	DATE	DESIGN REVIEW	REV'D D. MGR	APP'D A. MGR	PURPOSE OF ISSUE / AMENDMENT




DISCLAIMER
The information shown on this drawing is solely for the purposes of supporting RMA applications for statutory approvals. All information shown is subject to review for compliance with approved consents and the outcomes of final design.


ARA TŪHONO - PŪHOI TO WELLSFORD			
PŪHOI TO WARKWORTH - FOR RMA APPROVALS			
DRAWN SP	DRAFTING CHECK SD	REVIEWED DISCIPLINE MANAGER MW	APPROVED ALLIANCE MANAGER TI
DESIGNED SD	DESIGN REVIEW MC		

CONSTRUCTION ACTIVITIES			
SHEET 12 OF 17			
SCALE AS SHOWN	CONTRACT No PA3748	DRAWING No C-112	AMDT 0

S:\Further North - PAA\300 Design\300.5 Technical\01-Drawing Production\CADD Drawings\C-113_C-117.dwg Plot Date: 19 August, 2013 - 11:48 AM

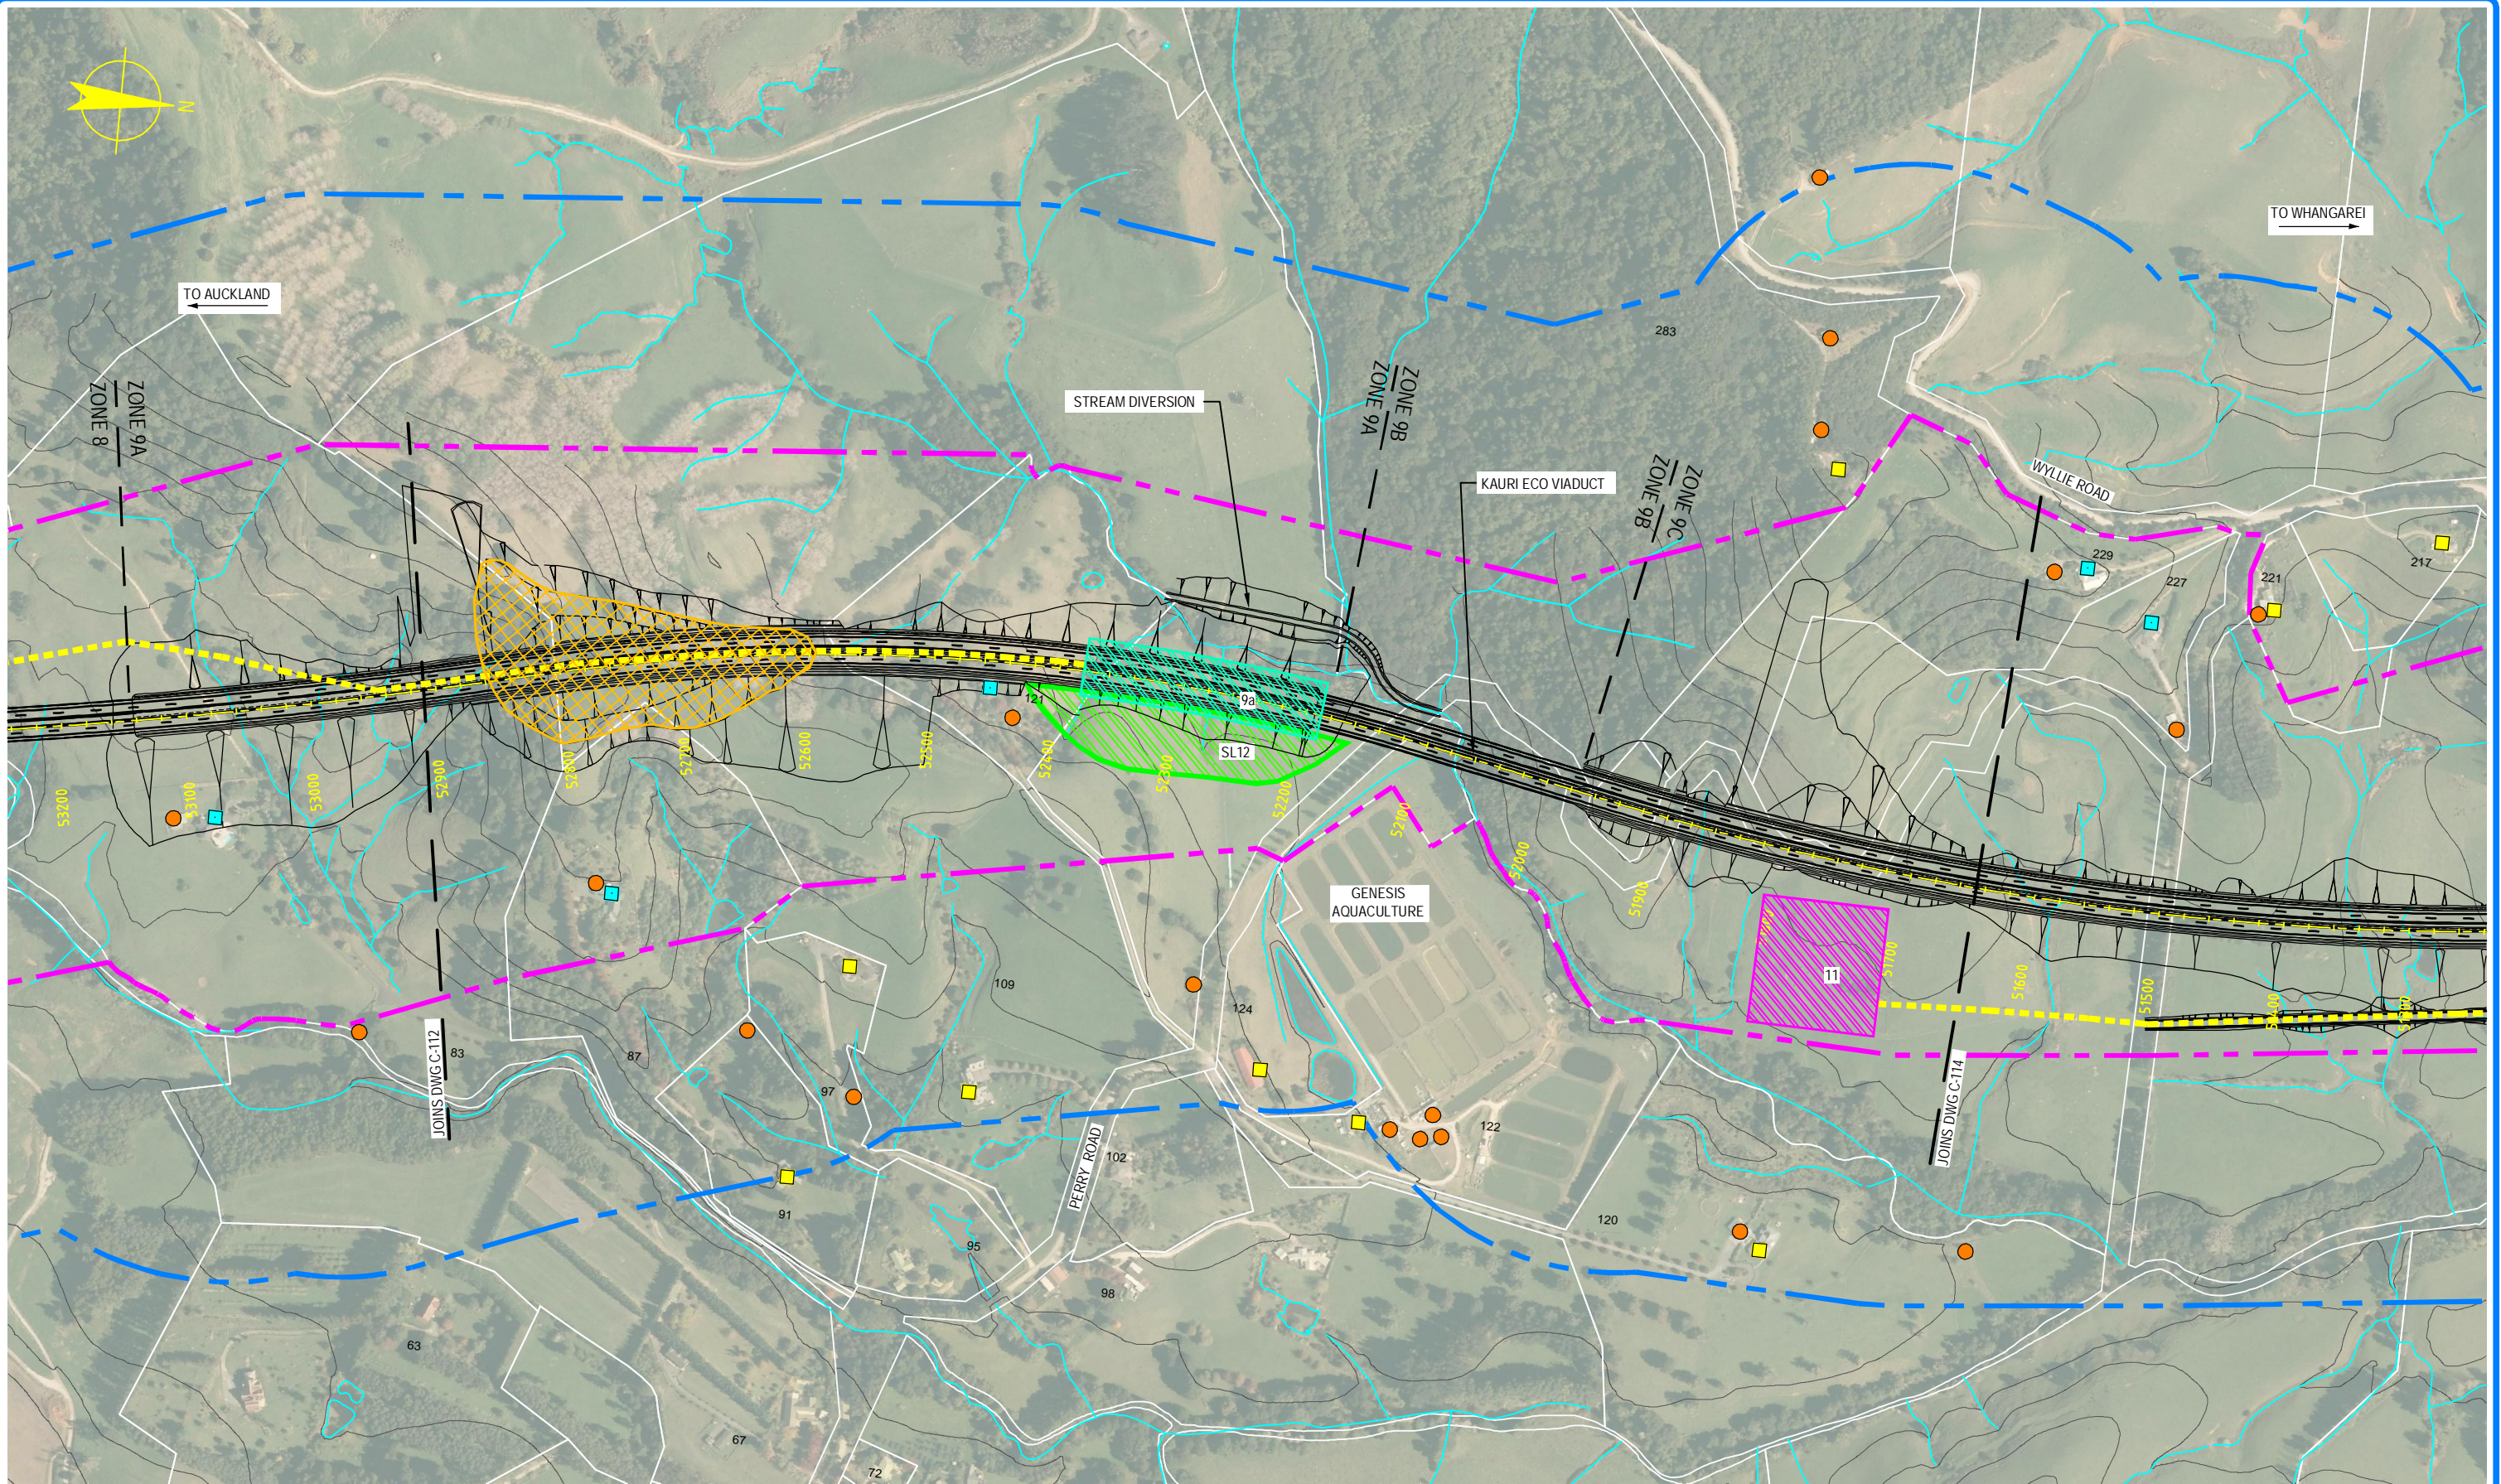

NOTE: FOR GENERAL NOTES AND LEGEND,
REFER TO DRAWING C-001

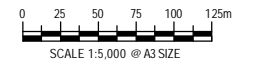

0	30/08/13	MC	MW	TI	ISSUE FOR NOR / CONSENT
AMD	DATE	DESIGN REVIEW	REV'D D. MGR	APP'D A. MGR	PURPOSE OF ISSUE / AMENDMENT



DISCLAIMER
The information shown on this drawing is solely for the purposes of supporting RMA applications for statutory approvals. All information shown is subject to review for compliance with approved consents and the outcomes of final design.


ARA TŪHONO - PŪHOI TO WELLSFORD
PŪHOI TO WARKWORTH - FOR RMA APPROVALS

DRAWN SP	DRAFTING CHECK SD	REVIEWED DISCIPLINE MANAGER MW	APPROVED ALLIANCE MANAGER TI
DESIGNED SD	DESIGN REVIEW MC		

CONSTRUCTION ACTIVITIES
SHEET 13 OF 17

SCALE AS SHOWN	CONTRACT No PA3748	DRAWING No C-113	AMDT 0
-------------------	-----------------------	---------------------	-----------

S:\Further North - PAA\300 Design\300.5 Technical\01-Drawing Production\CAAD Drawings\C-113_C-117.dwg Plot Date: 19 August, 2013 - 11:50 AM

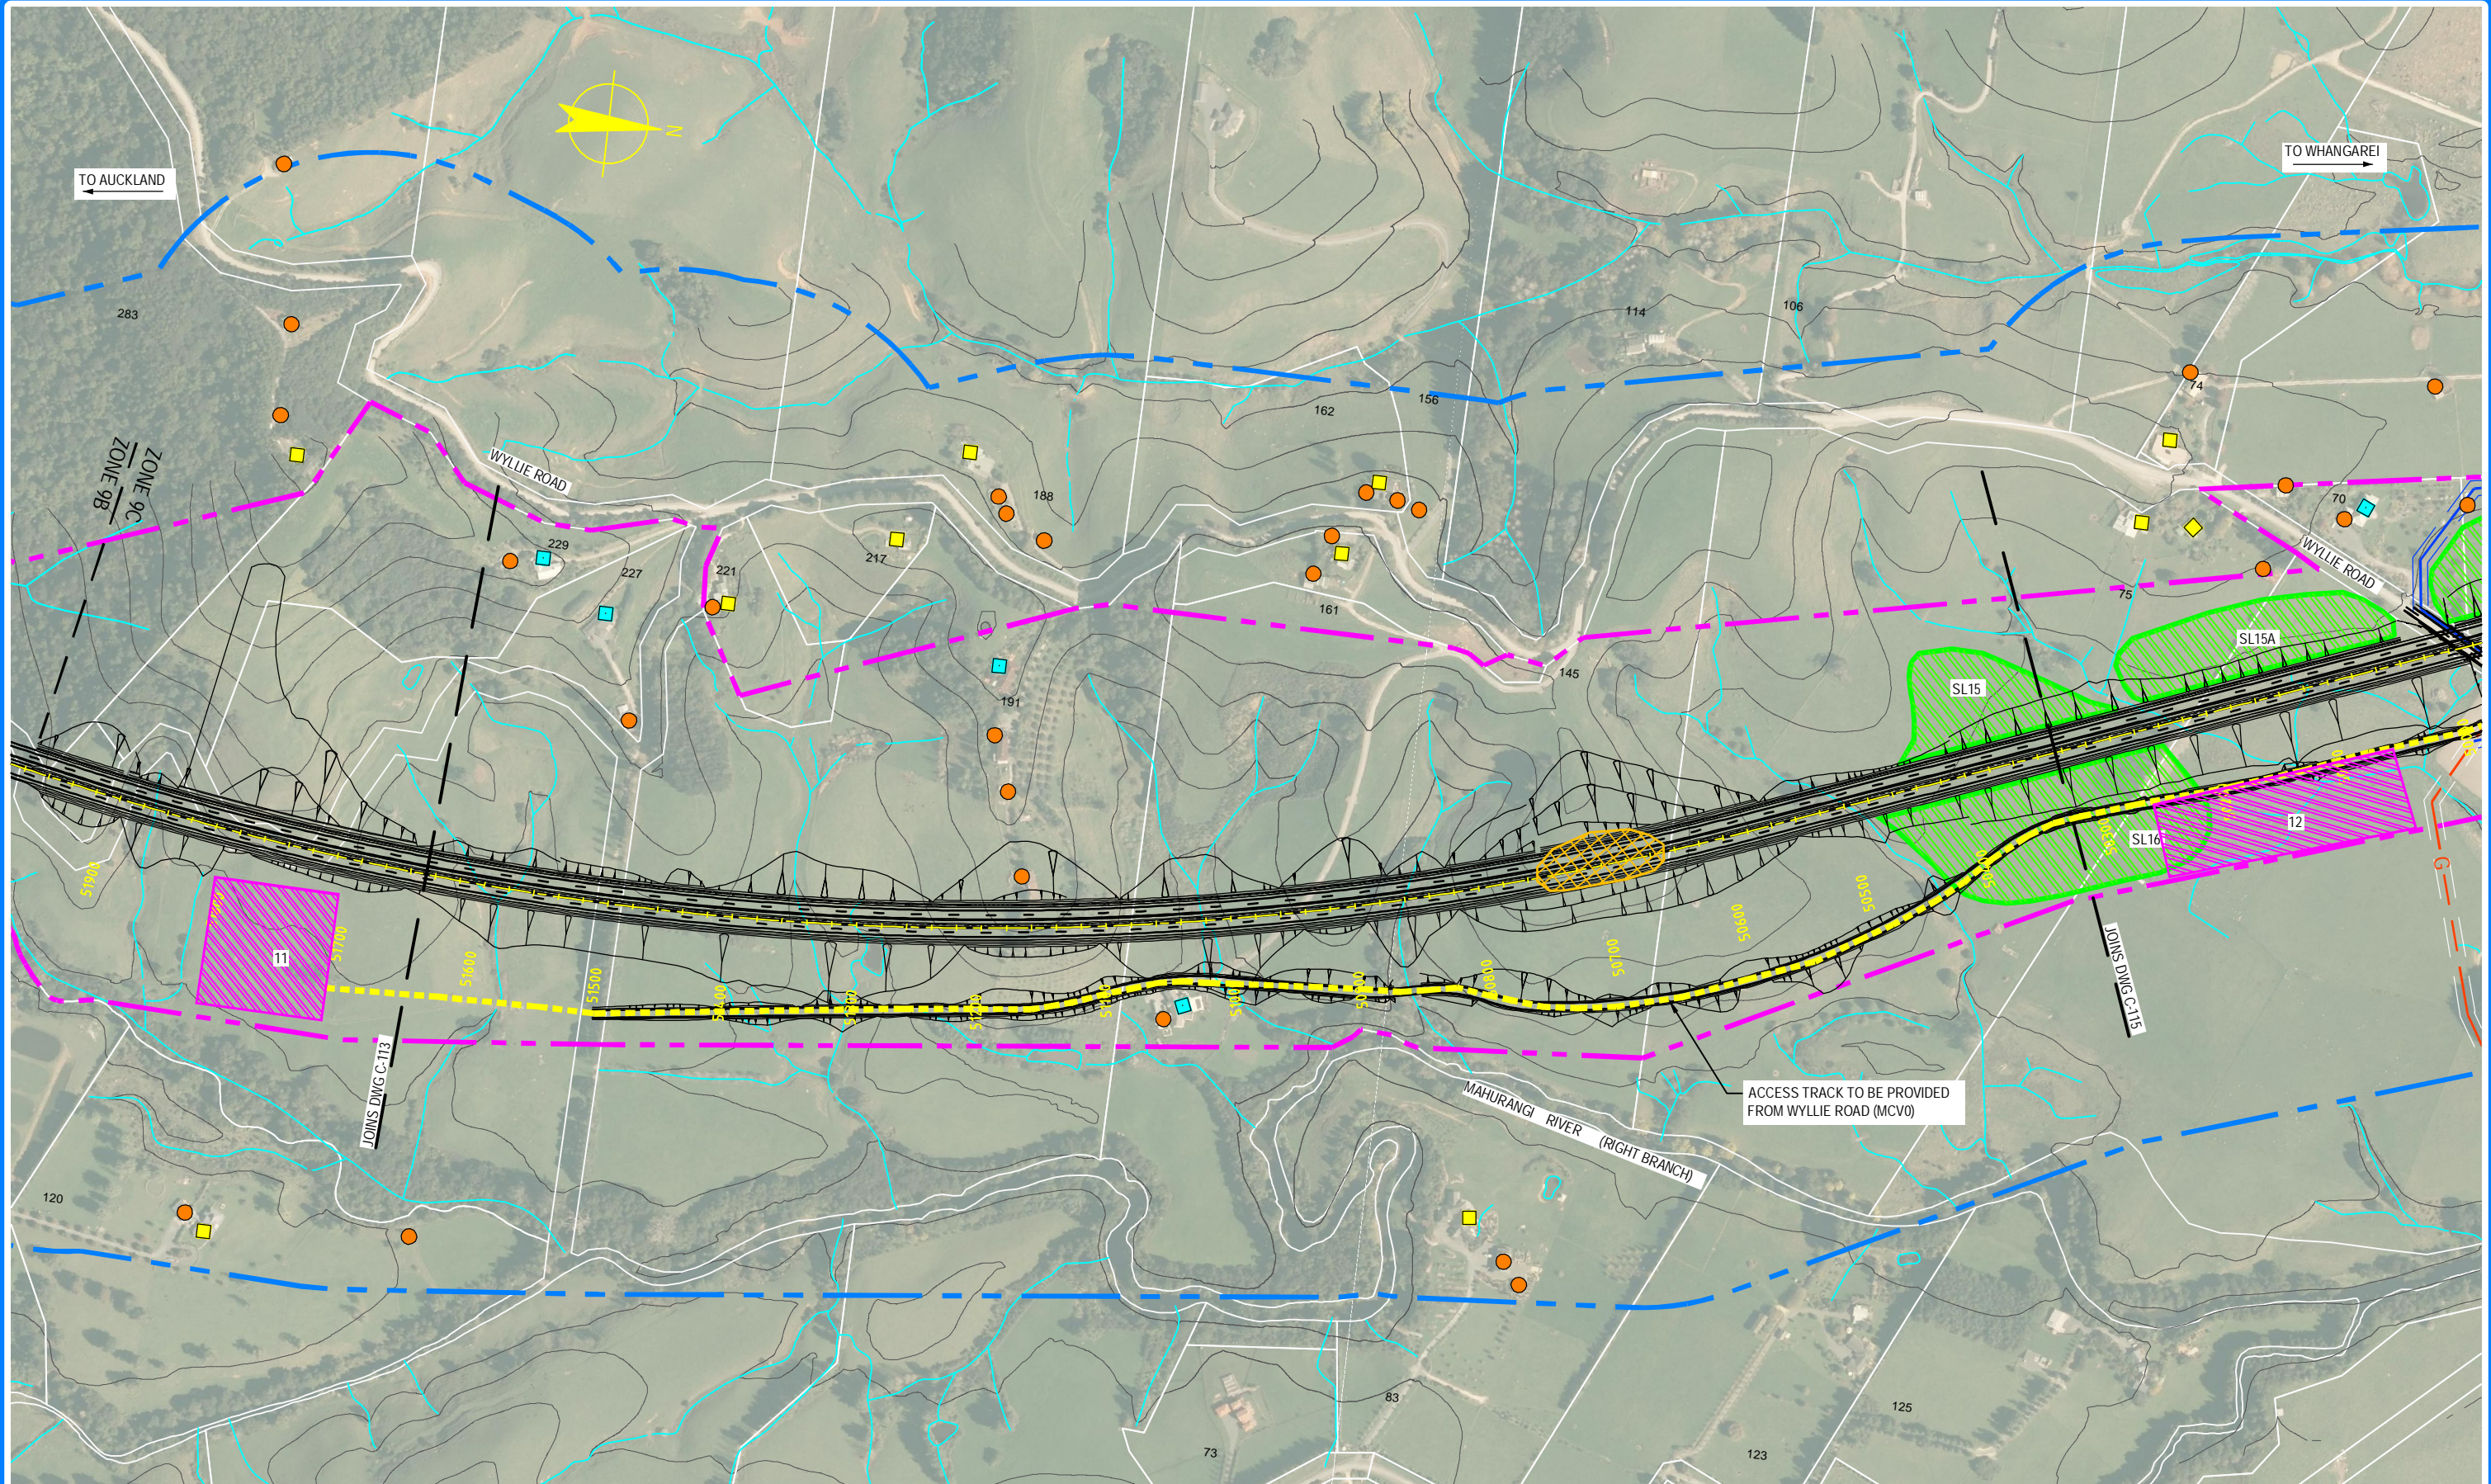

NOTE: FOR GENERAL NOTES AND LEGEND, REFER TO DRAWING C-001

0 25 50 75 100 125m
SCALE 1:5,000 @ A3 SIZE

0	30/08/13	MC	MW	TI	ISSUE FOR NOR / CONSENT
AMD	DATE	DESIGN REVIEW	REV'D D. MGR	APP'D A. MGR	PURPOSE OF ISSUE / AMENDMENT



DISCLAIMER
The information shown on this drawing is solely for the purposes of supporting RMA applications for statutory approvals. All information shown is subject to review for compliance with approved consents and the outcomes of final design.

ARA TŪHONO - PŪHOI TO WELLSFORD			
PŪHOI TO WARKWORTH - FOR RMA APPROVALS			
DRAWN SP	DRAFTING/CHECK SD	REVIEWED DISCIPLINE MANAGER MW	APPROVED ALLIANCE MANAGER TI
DESIGNED SD	DESIGN REVIEW MC		

CONSTRUCTION ACTIVITIES			
SHEET 14 OF 17			
SCALE AS SHOWN	CONTRACT No. PA3748	DRAWING No. C-114	AMDT 0