



S:\Further North - PAA\300 Design\300.5 Technical\01-Drawing Production\CADD Drawings\C-113_C-117.dwg Plot Date: 19 August, 2013 - 11:54 AM

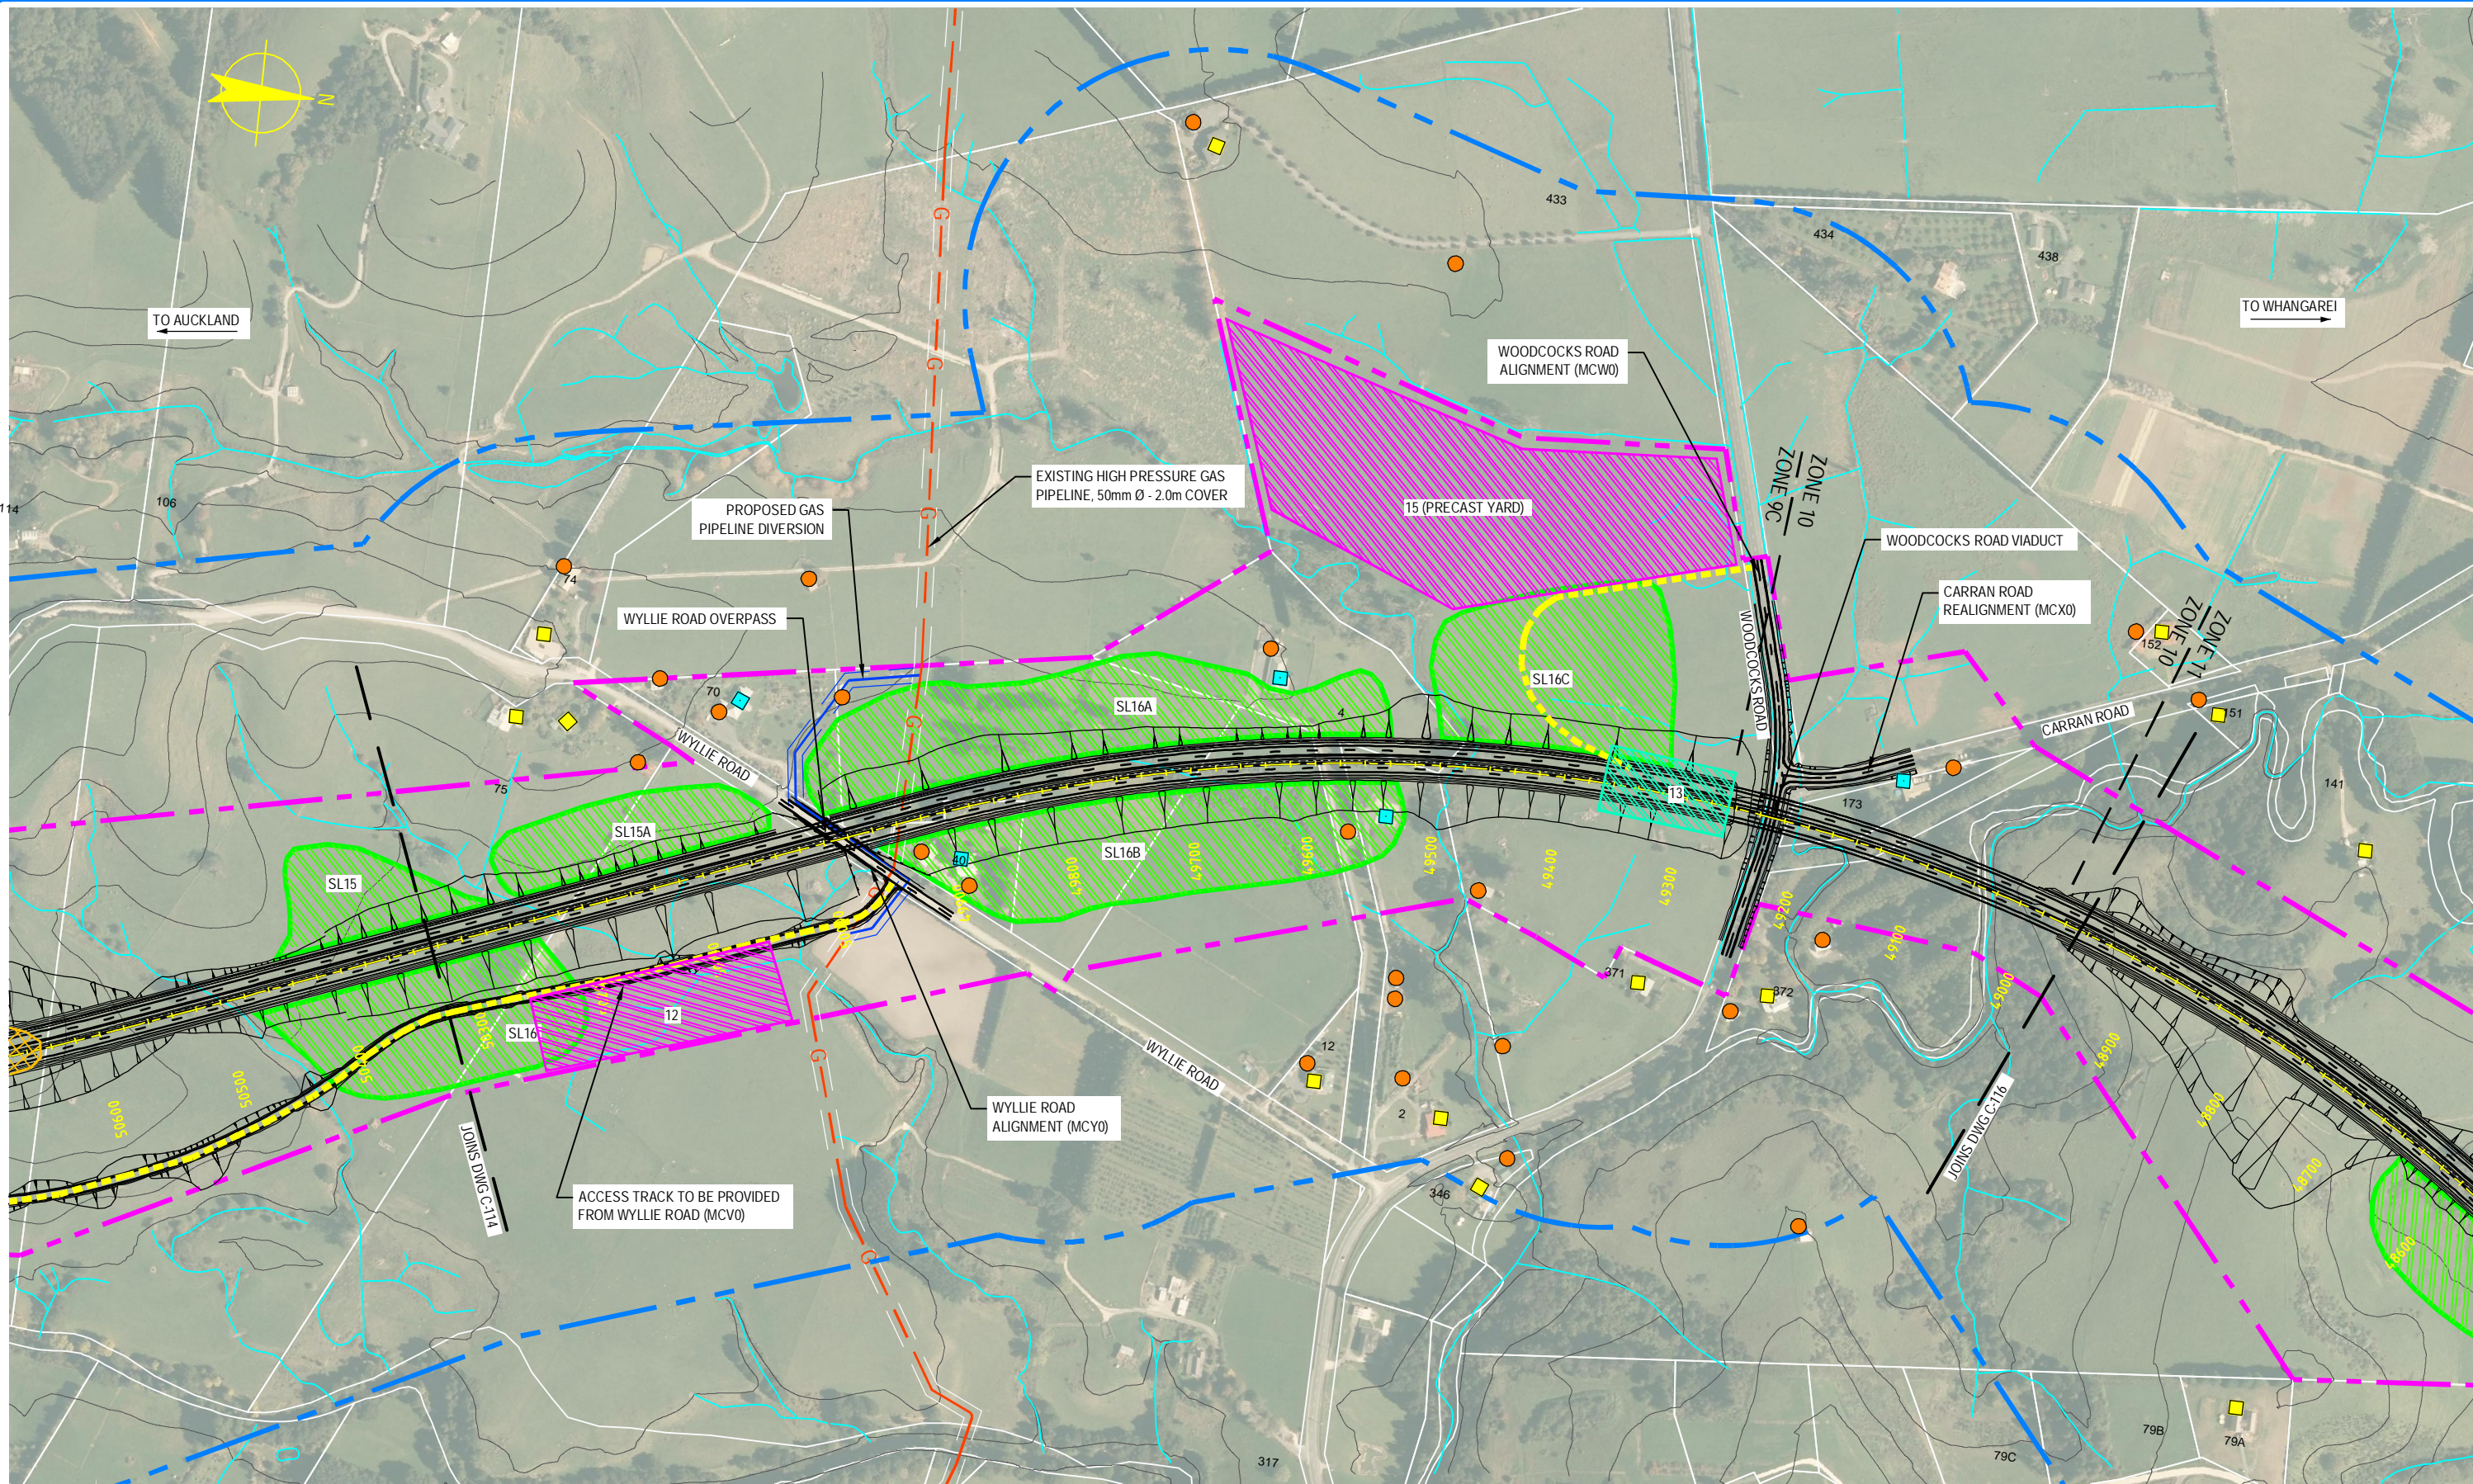

NOTE: FOR GENERAL NOTES AND LEGEND, REFER TO DRAWING C-001

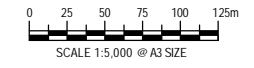

NO	DATE	DESIGN REVIEW	REV'D D. MGR	APPR'D A. MGR	PURPOSE OF ISSUE / AMENDMENT
0	30/08/13	MC	MW	TI	ISSUE FOR NOR / CONSENT




DISCLAIMER
The information shown on this drawing is solely for the purposes of supporting RMA applications for statutory approvals. All information shown is subject to review for compliance with approved consents and the outcomes of final design.


ARA TŪHONO - PŪHOI TO WELLSFORD			
PŪHOI TO WARKWORTH - FOR RMA APPROVALS			
DRAWN SP	DRAFTING CHECK SD	REVIEWED DISCIPLINE MANAGER MW	APPROVED ALLIANCE MANAGER TI
DESIGNED SD	DESIGN REVIEW MC		

CONSTRUCTION ACTIVITIES			
SHEET 15 OF 17			
SCALE AS SHOWN	CONTRACT No PA3748	DRAWING No C-115	AMDT 0

S:\Further North - PAA 300 Design\300.5 Technical\01-Drawing Production\CADD\Drawings\13_C-117.dwg Plot Date: 19 August 2013 - 11:56 AM

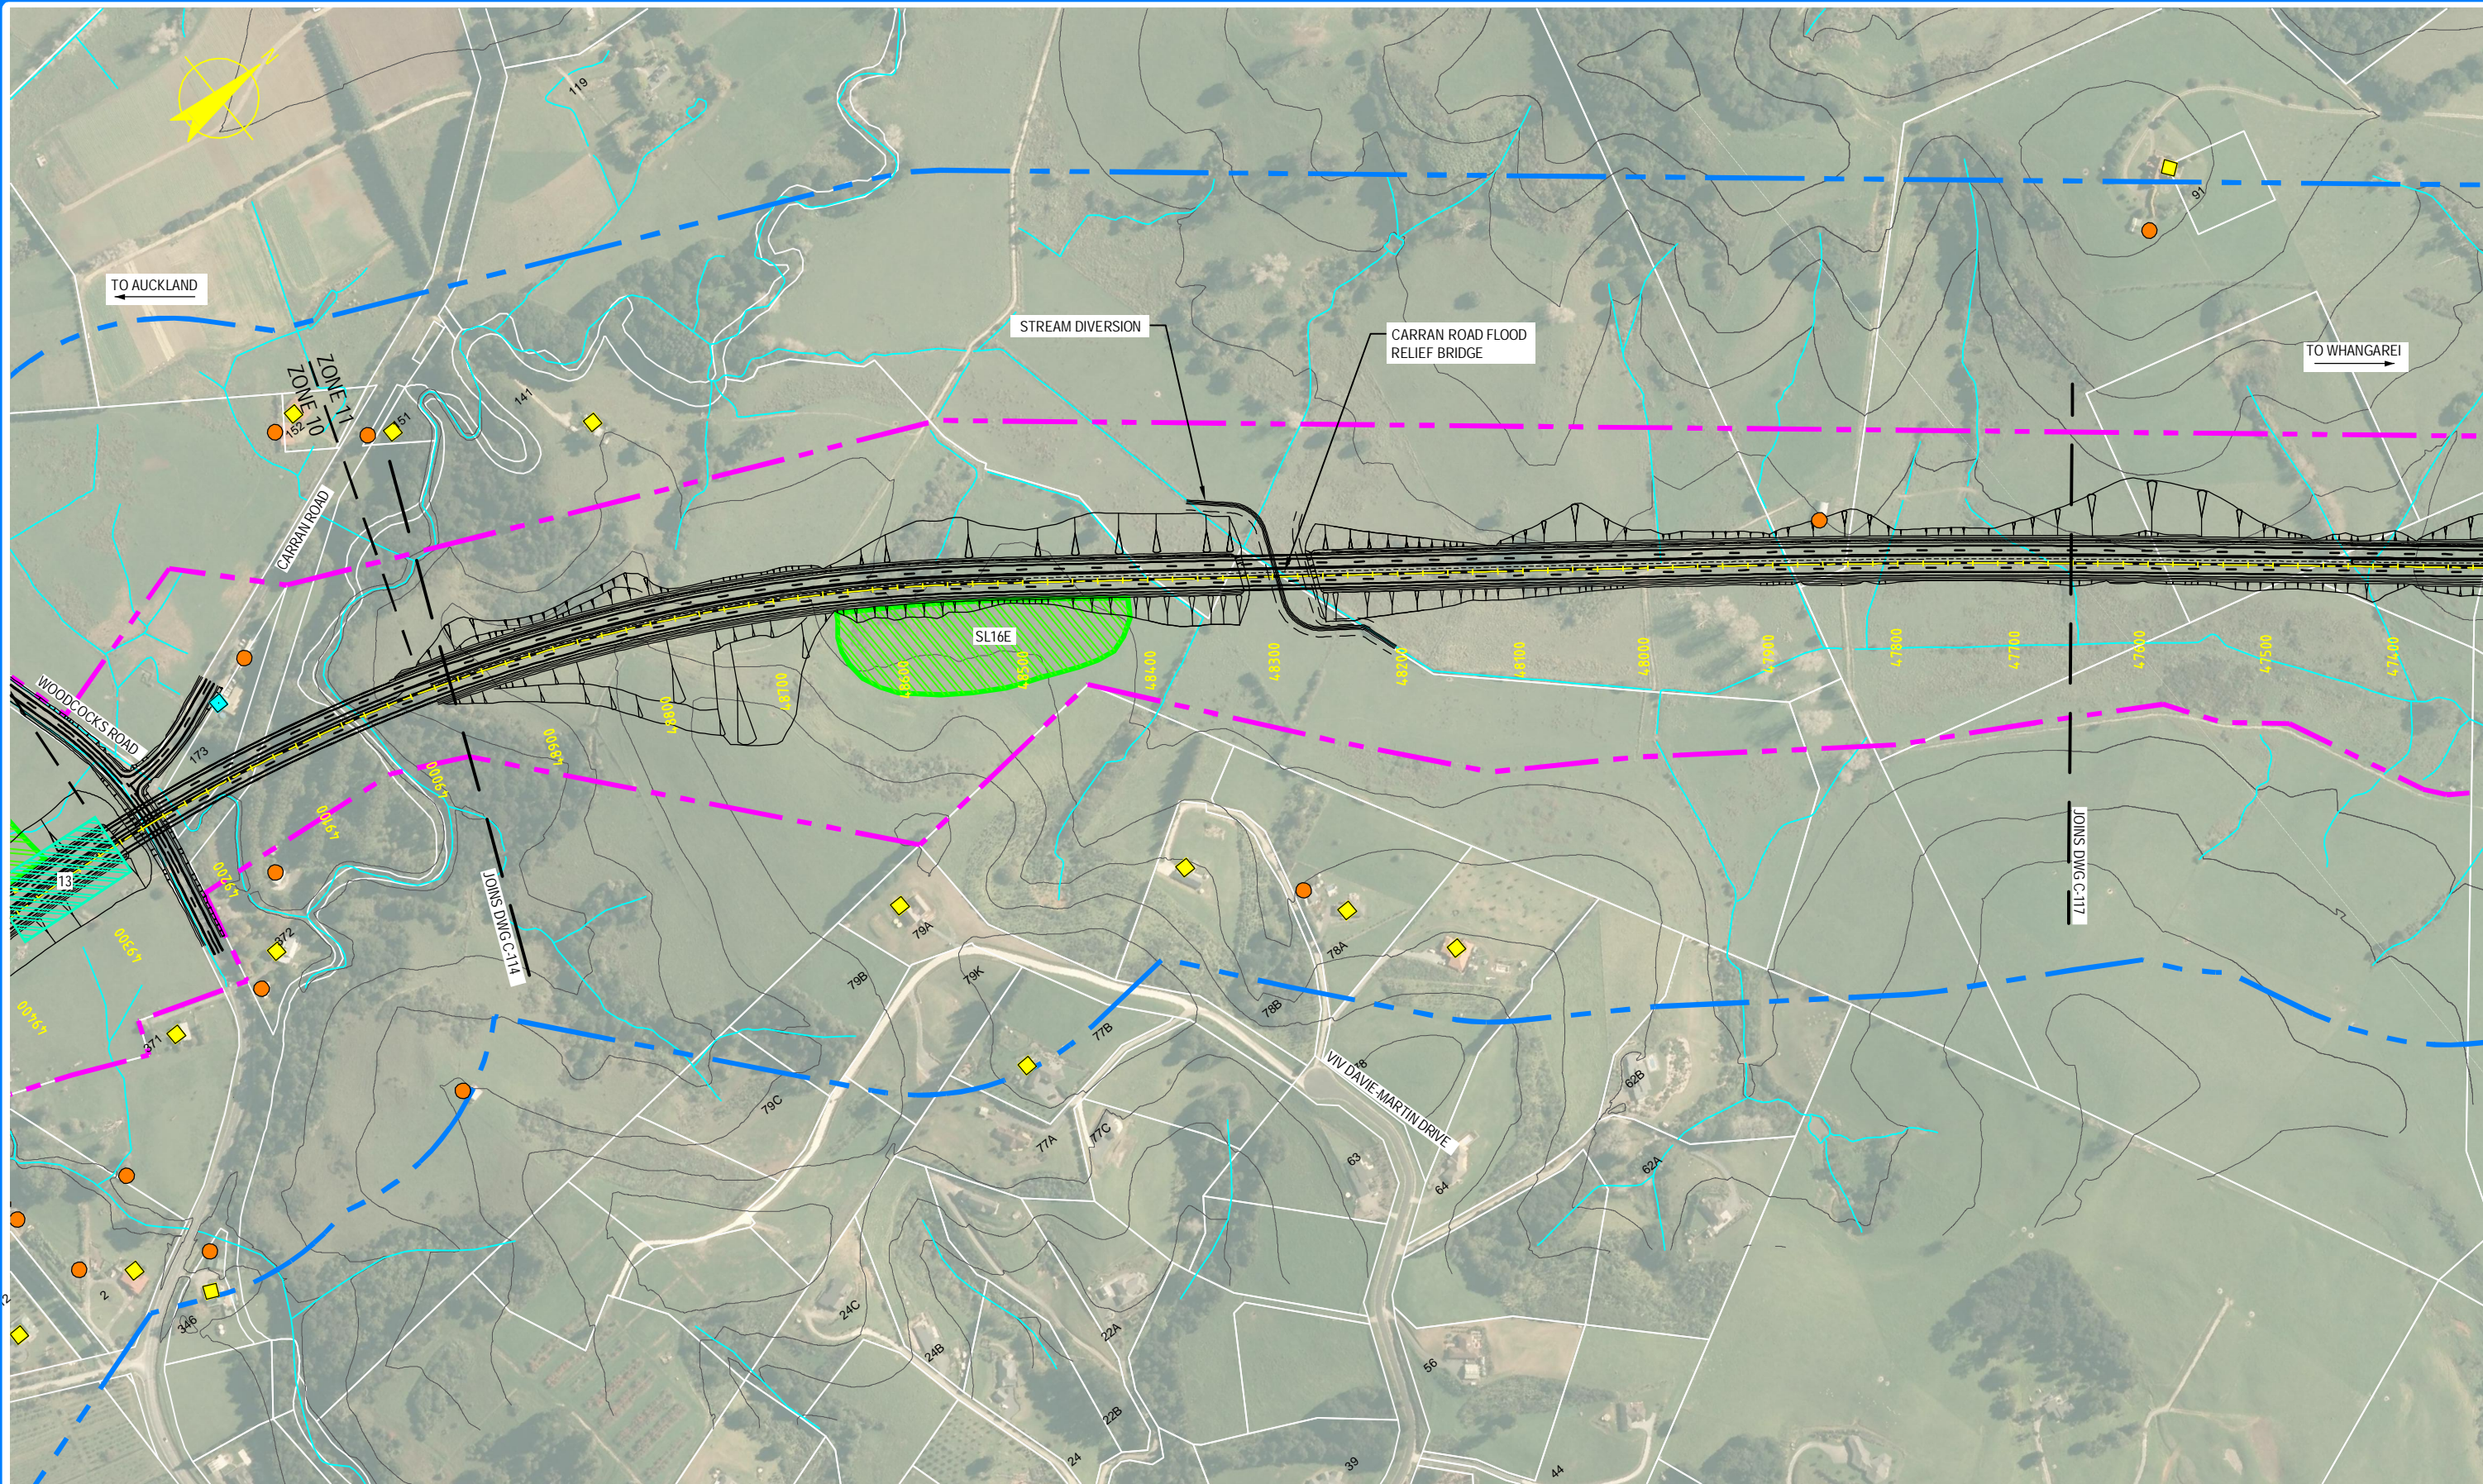

NOTE: FOR GENERAL NOTES AND LEGEND,
REFER TO DRAWING C-001

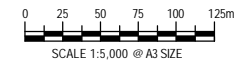

0	30/08/13	MC	MW	TI	ISSUE FOR NOR / CONSENT
AMD	DATE	DESIGN REVIEW	REV'D D. MGR	APP'D A. MGR	PURPOSE OF ISSUE / AMENDMENT




DISCLAIMER
The information shown on this drawing is solely for the purposes of supporting RMA applications for statutory approvals. All information shown is subject to review for compliance with approved consents and the outcomes of final design.


ARA TŪHONO - PŪHOI TO WELLSFORD PŪHOI TO WARKWORTH - FOR RMA APPROVALS			
DRAWN SP DESIGNED SD	DRAFTING CHECK SD DESIGN REVIEW MC	REVIEWED DISCIPLINE MANAGER MW	APPROVED ALLIANCE MANAGER TI

CONSTRUCTION ACTIVITIES SHEET 16 OF 17			
SCALE AS SHOWN	CONTRACT NO. PA3748	DRAWING NO. C-116	AMD 0

S:\Further North - PAA\3300 Design\3300.5 Technical\01-Drawing Production\CADD Drawings\3300.5_C-117.dwg Plot Date: 19 August 2013 12:01 PM

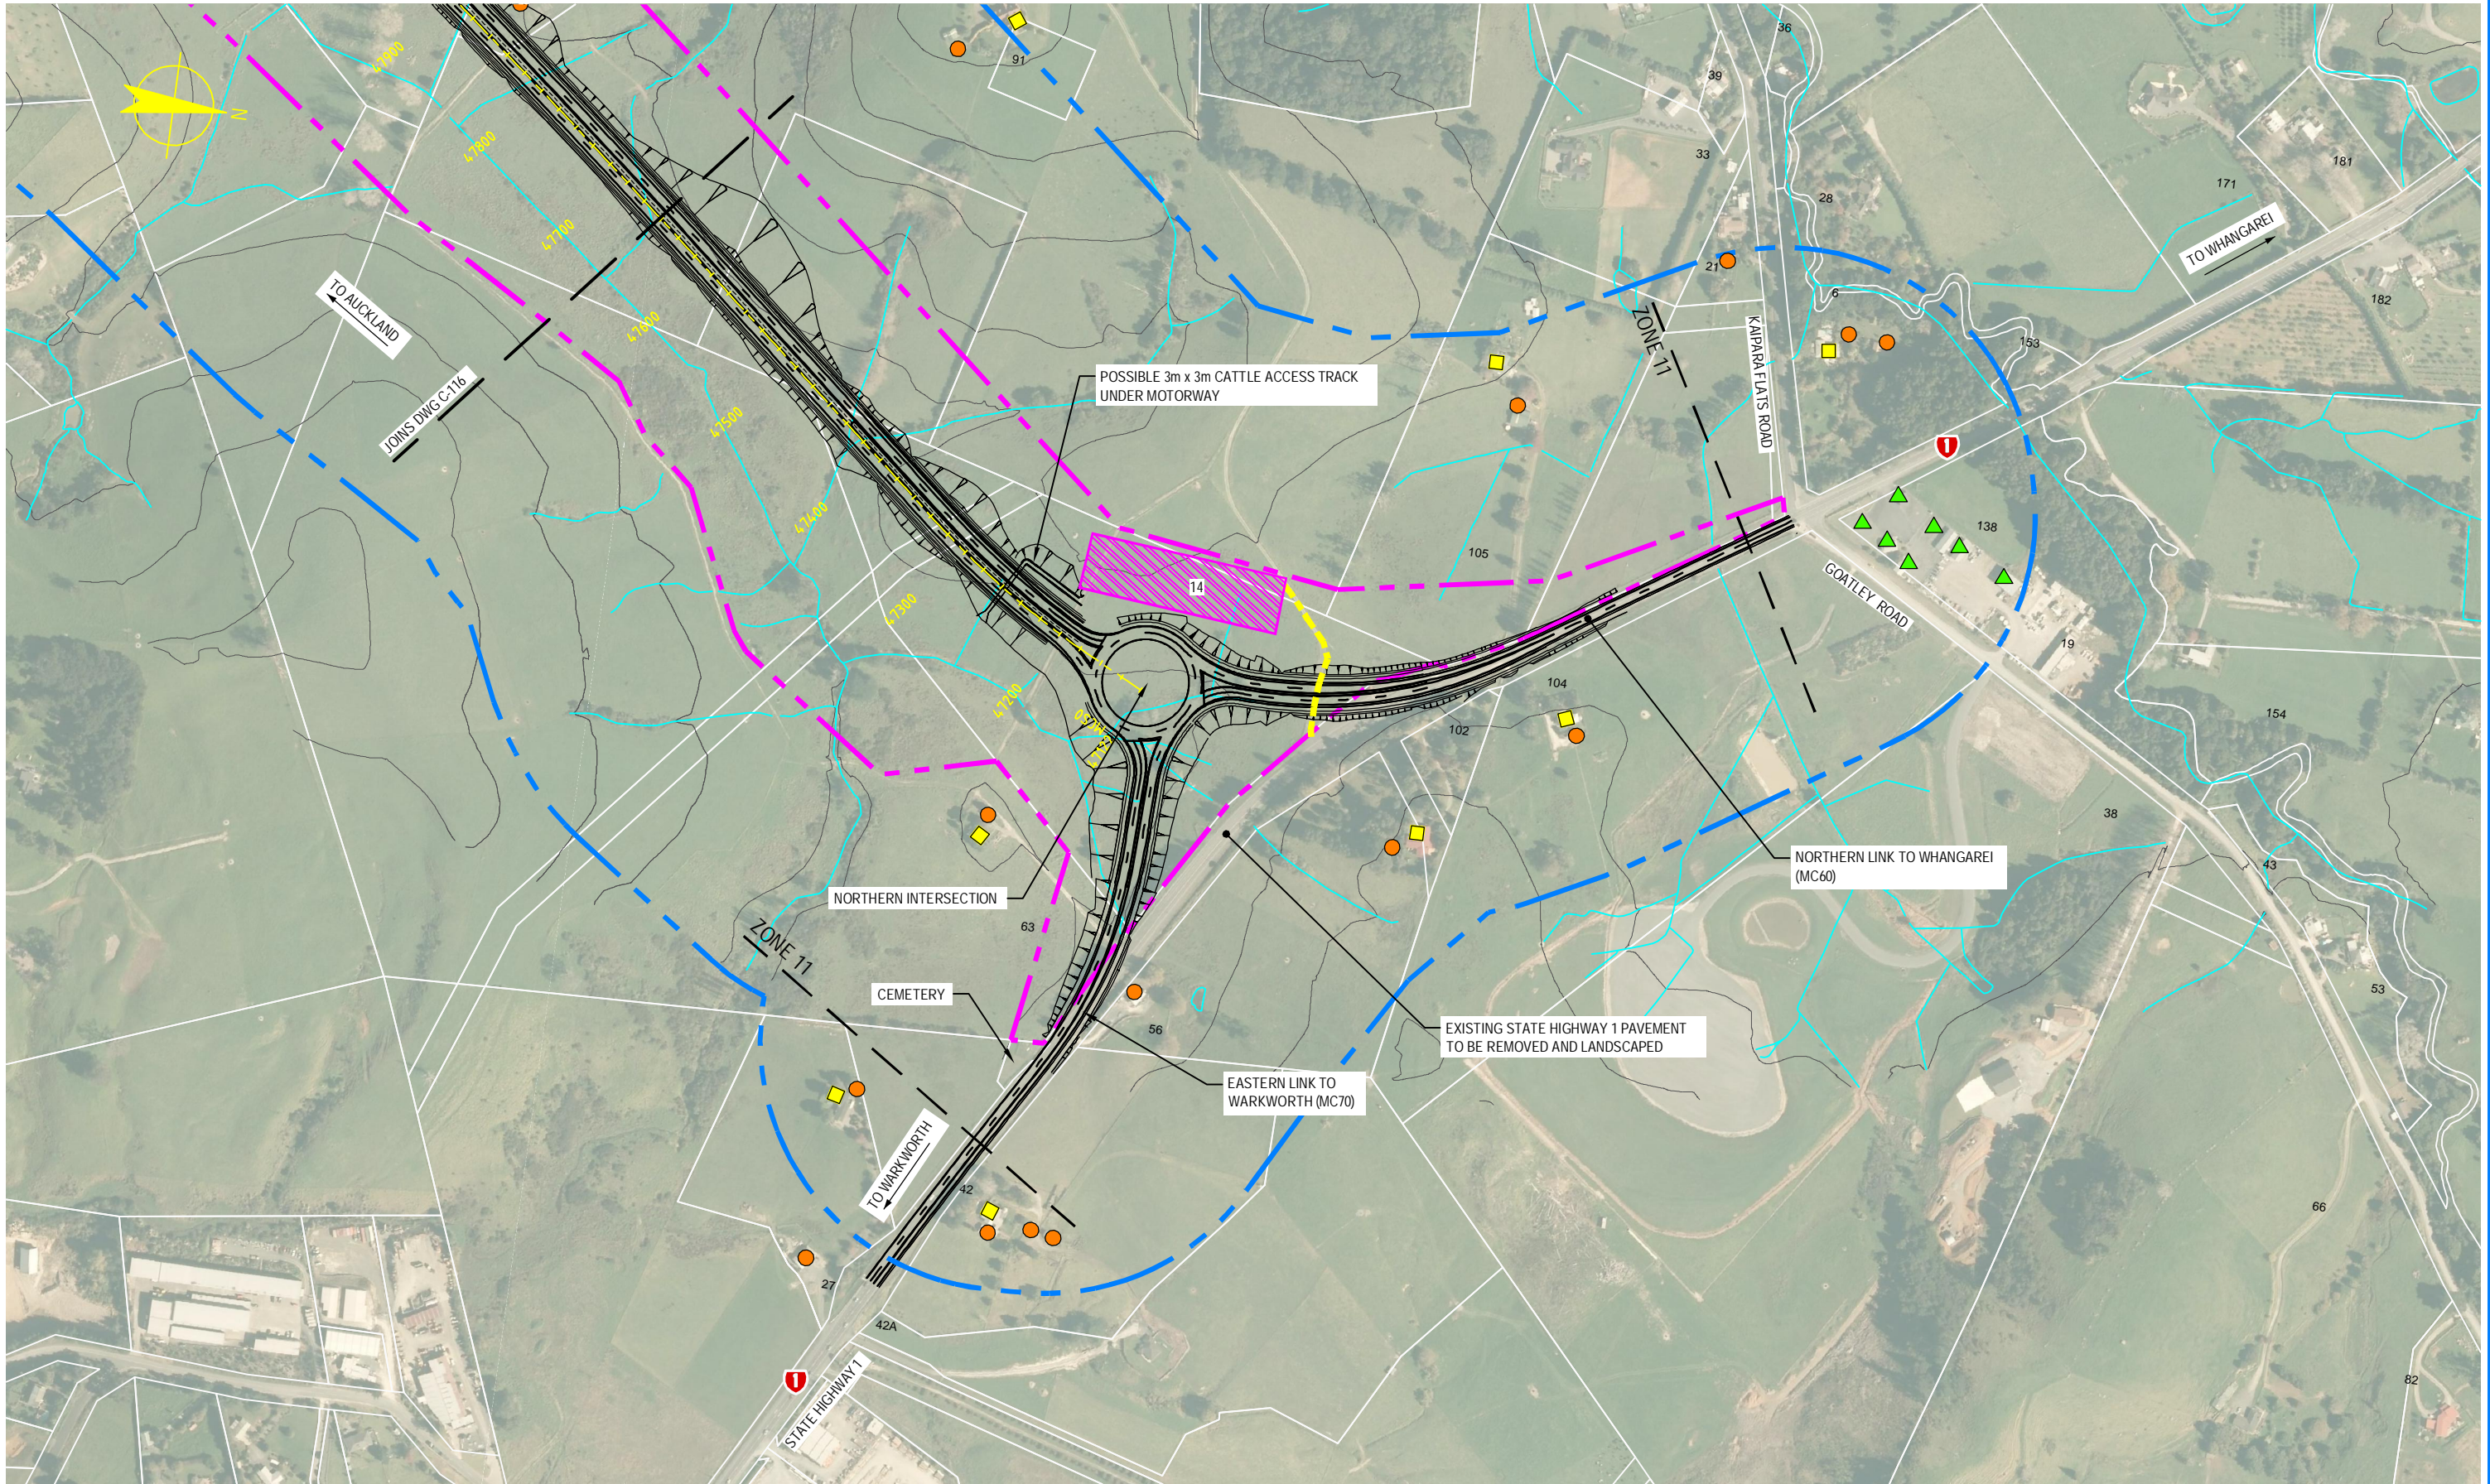

NOTE: FOR GENERAL NOTES AND LEGEND,
REFER TO DRAWING C-001

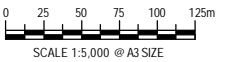

AMT	DATE	DESIGN REVIEW	REV'D D. MGR	APPR'D A. MGR	PURPOSE OF ISSUE / AMENDMENT
0	30/08/13	MC	MW	TI	ISSUE FOR NOR / CONSENT



DISCLAIMER
The information shown on this drawing is solely for the purposes of supporting RMA applications for statutory approvals. All information shown is subject to review for compliance with approved consents and the outcomes of final design.

ARA TŪHONO - PŪHOI TO WELLSFORD			
PŪHOI TO WARKWORTH - FOR RMA APPROVALS			
DRAWN SP	DRAFTING CHECK SD	REVIEWED DISCIPLINE MANAGER MW	APPROVED ALLIANCE MANAGER TI
DESIGNED SD	DESIGN REVIEW MC		

CONSTRUCTION ACTIVITIES			
SHEET 17 OF 17			
SCALE AS SHOWN	CONTRACT No PA3748	DRAWING No C-117	AMT 0