



S:\Further North - PAA\3300 Design\3300.5 Technical\W1-Drawing Production\CADD Drawings\CN-106\_CN-112.dwg Plot Date: 19 August, 2013 - 4:37 PM

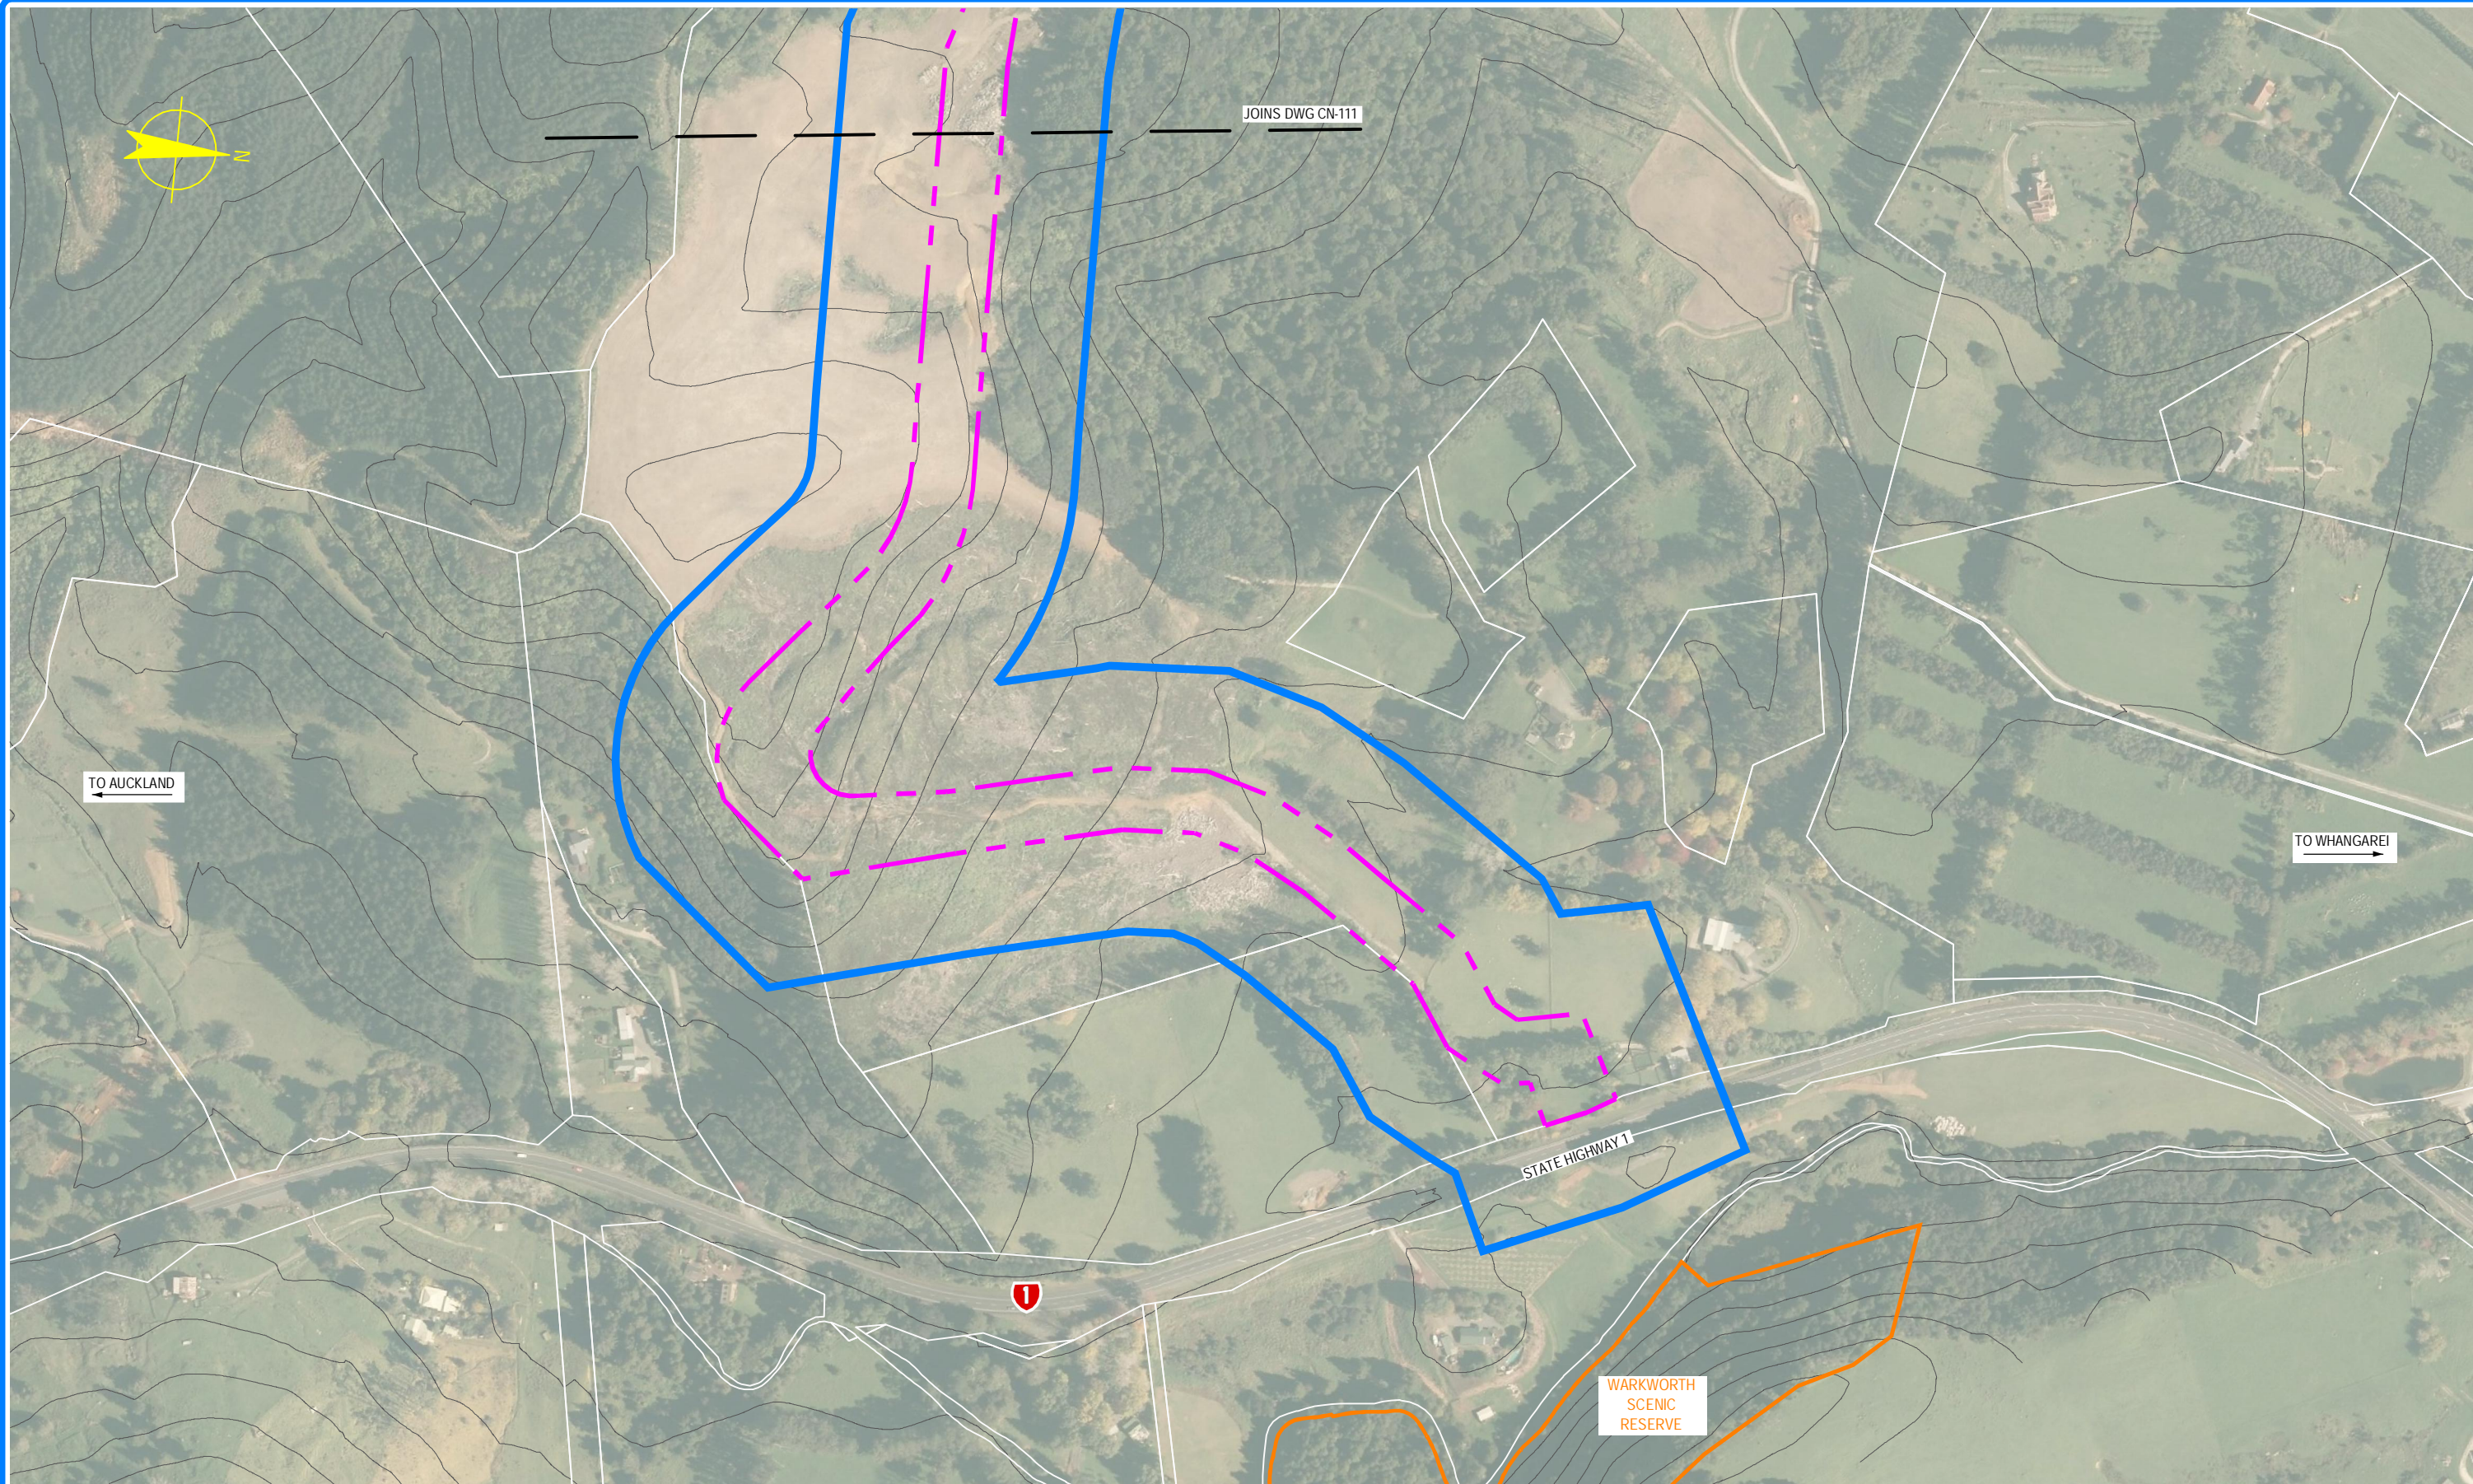

NOTE: FOR GENERAL NOTES AND LEGEND, REFER TO DRAWING CN-001

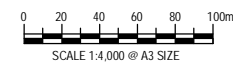

0	30/08/13	GW	MW	TI	ISSUE FOR NOR / CONSENT
AMD	DATE	DESIGN REVIEW	REV'D D. MGR	APP'D A. MGR	PURPOSE OF ISSUE / AMENDMENT




**DISCLAIMER**  
The information shown on this drawing is solely for the purposes of supporting RMA applications for statutory approvals. All information shown is subject to review for compliance with approved consents and the outcomes of final design.

ARA TŪHONO - PŪHOI TO WELLSFORD			
PŪHOI TO WARKWORTH - FOR RMA APPROVALS			
DRAWN SP	DRAFTING CHECK SW	REVIEWED DISCIPLINE MANAGER MW	APPROVED ALLIANCE MANAGER TI
DESIGNED SW	DESIGN REVIEW GW		

CONSTRUCTION NOISE RISK AREAS			
SHEET 12 OF 17			
SCALE AS SHOWN	CONTRACT No PA3748	DRAWING No CN-112	AMDT 0



S:\Further North - PAA\300 Design\300.5 Technical\01-Drawing Production\CADD Drawings\CN-113\_CN-117.dwg Plot Date: 17 August, 2013 - 3:45 PM

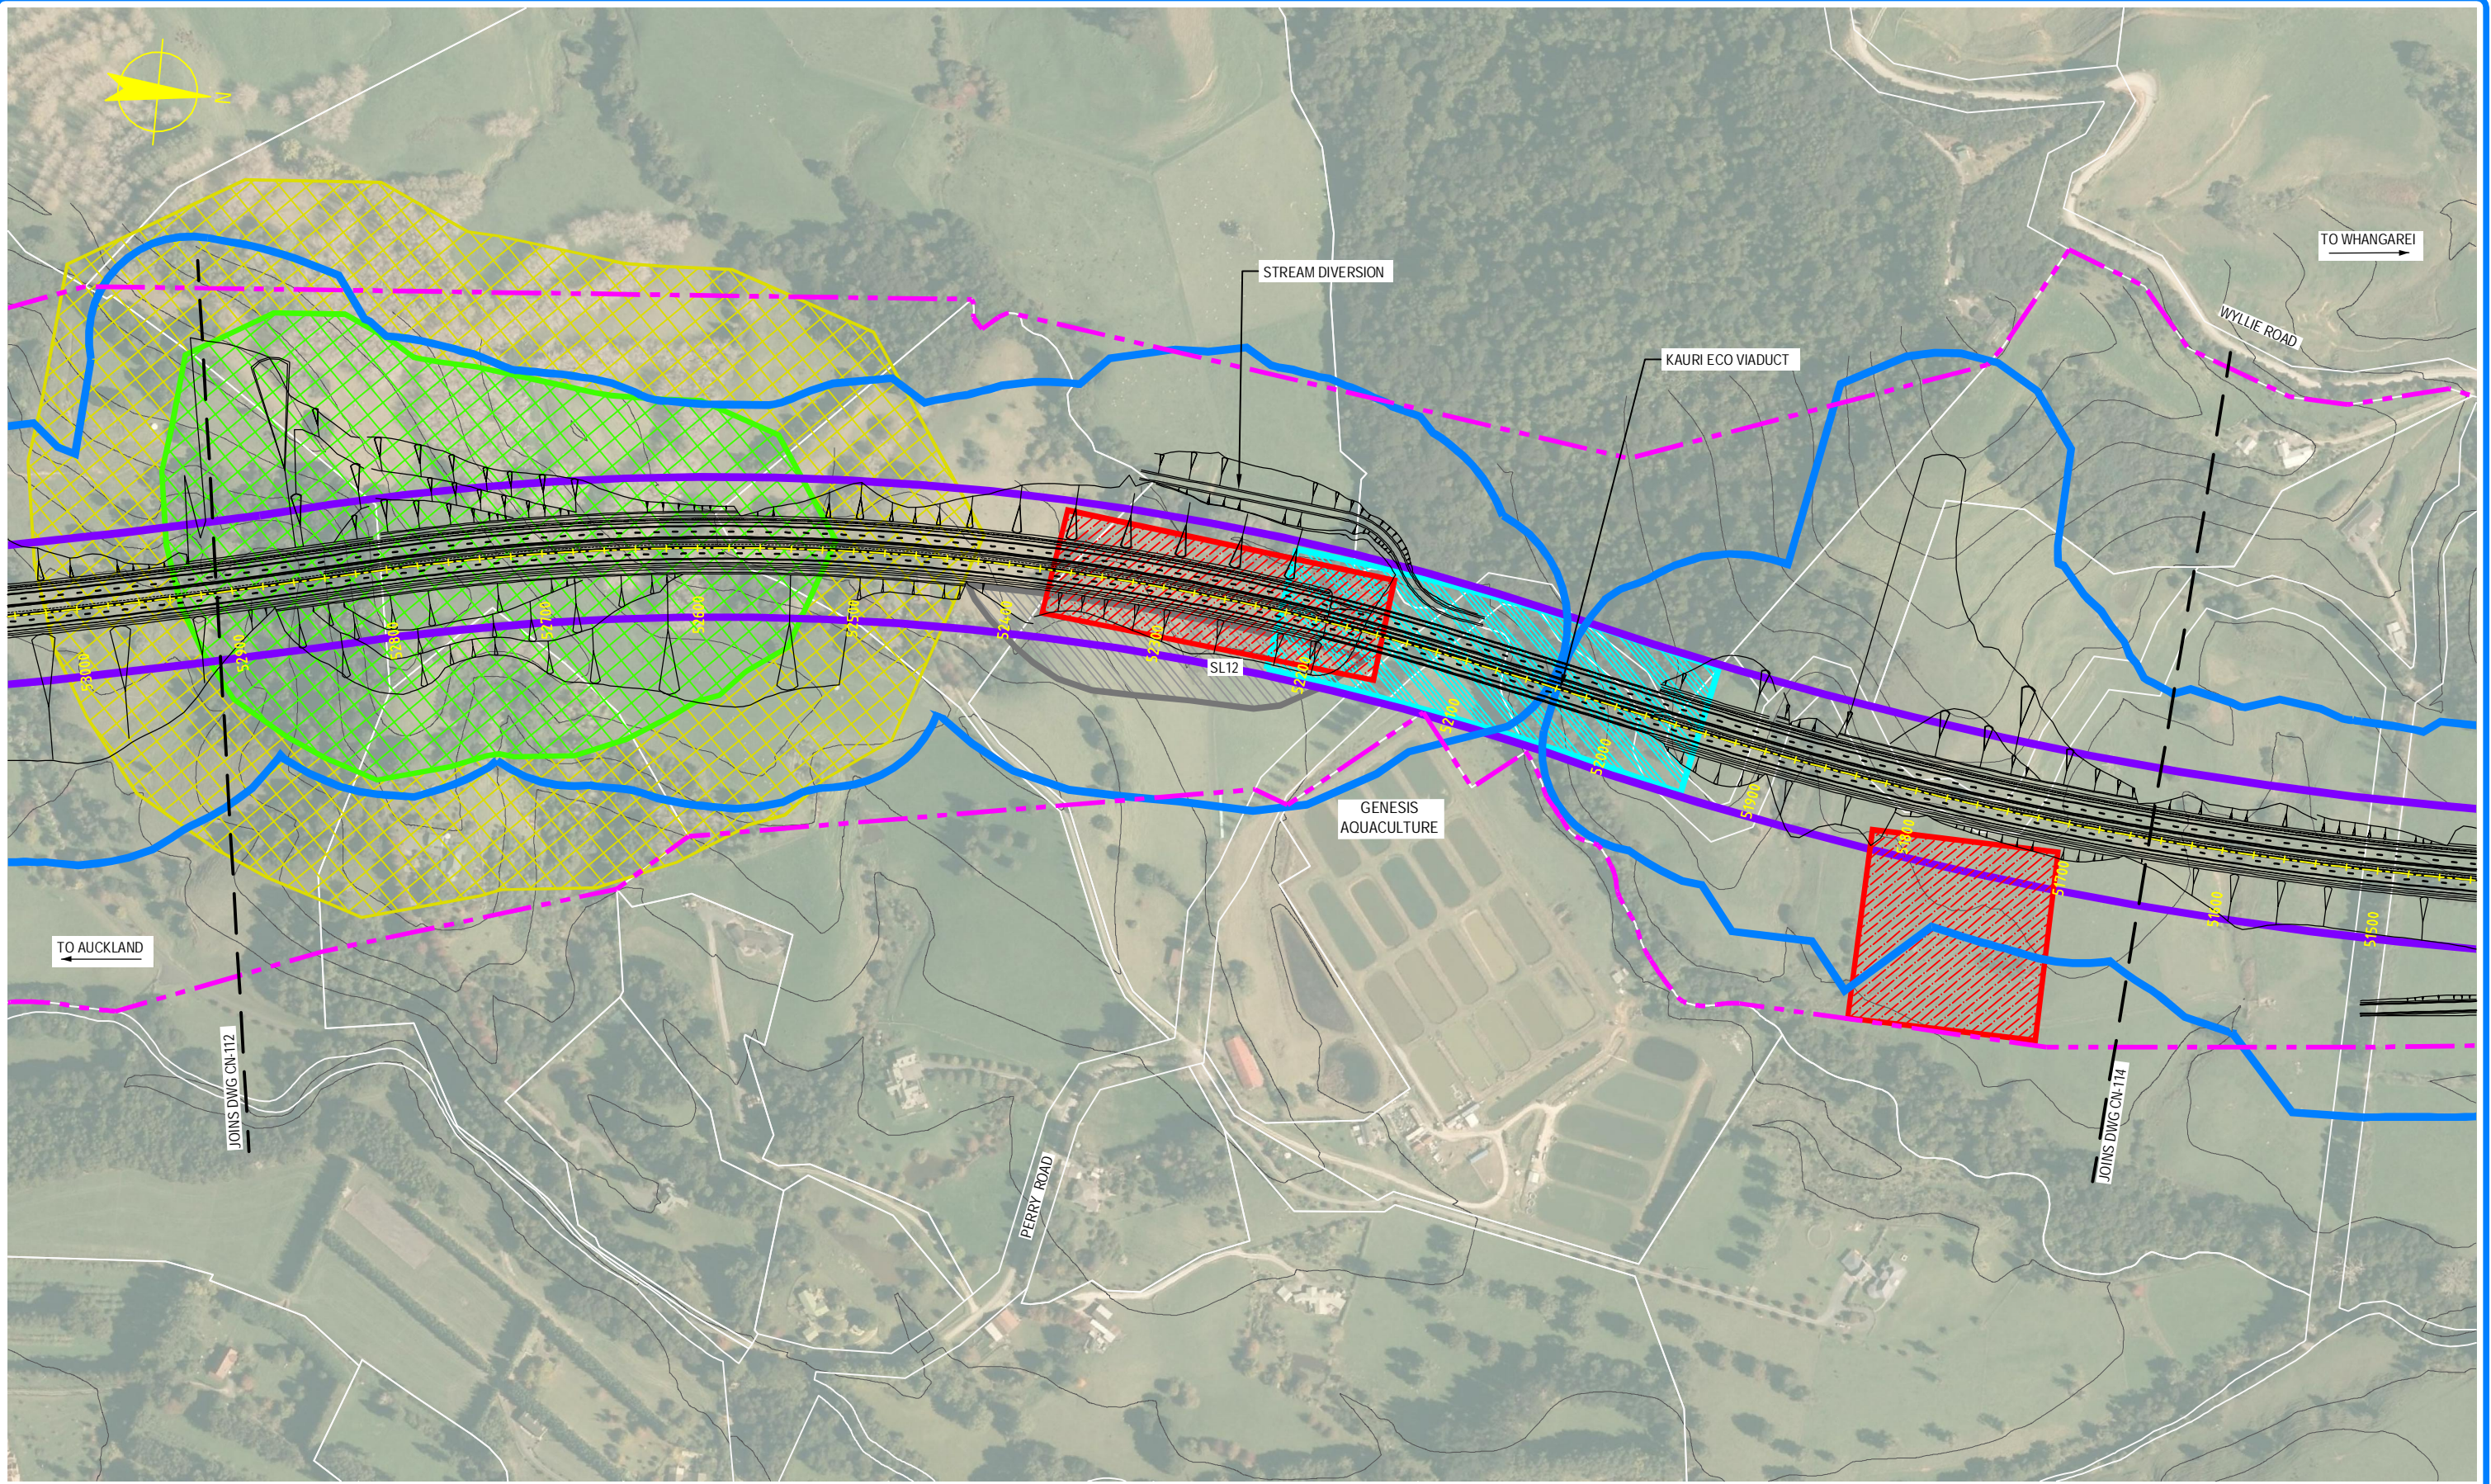

NOTE: FOR GENERAL NOTES AND LEGEND, REFER TO DRAWING CN-001

0 20 40 60 80 100m  
SCALE 1:4,000 @ A3 SIZE

0	30/08/13	GW	MW	TI	ISSUE FOR NOR / CONSENT
AMD	DATE	DESIGN REVIEW	REVD D. MGR	APPD A. MGR	PURPOSE OF ISSUE / AMENDMENT




**DISCLAIMER**  
The information shown on this drawing is solely for the purposes of supporting RMA applications for statutory approvals. All information shown is subject to review for compliance with approved consents and the outcomes of final design.

ARA TŪHONO - PŪHOI TO WELLSFORD			
PŪHOI TO WARKWORTH - FOR RMA APPROVALS			
DRAWN SP	DRAFTING CHECK SW	REVIEWED DISCIPLINE MANAGER MW	APPROVED ALLIANCE MANAGER TI
DESIGNED SW	DESIGN REVIEW GW		

CONSTRUCTION NOISE RISK AREAS SHEET 13 OF 17			
SCALE AS SHOWN	CONTRACT No PA3748	DRAWING No CN-113	AMD 0




S:\Further North - PAA\3300 Design\3300.5 Technical\01-Drawing Production\CADD Drawings\CN-113\_CN-117.dwg Plot Date: 17 August, 2013 - 3:51 PM

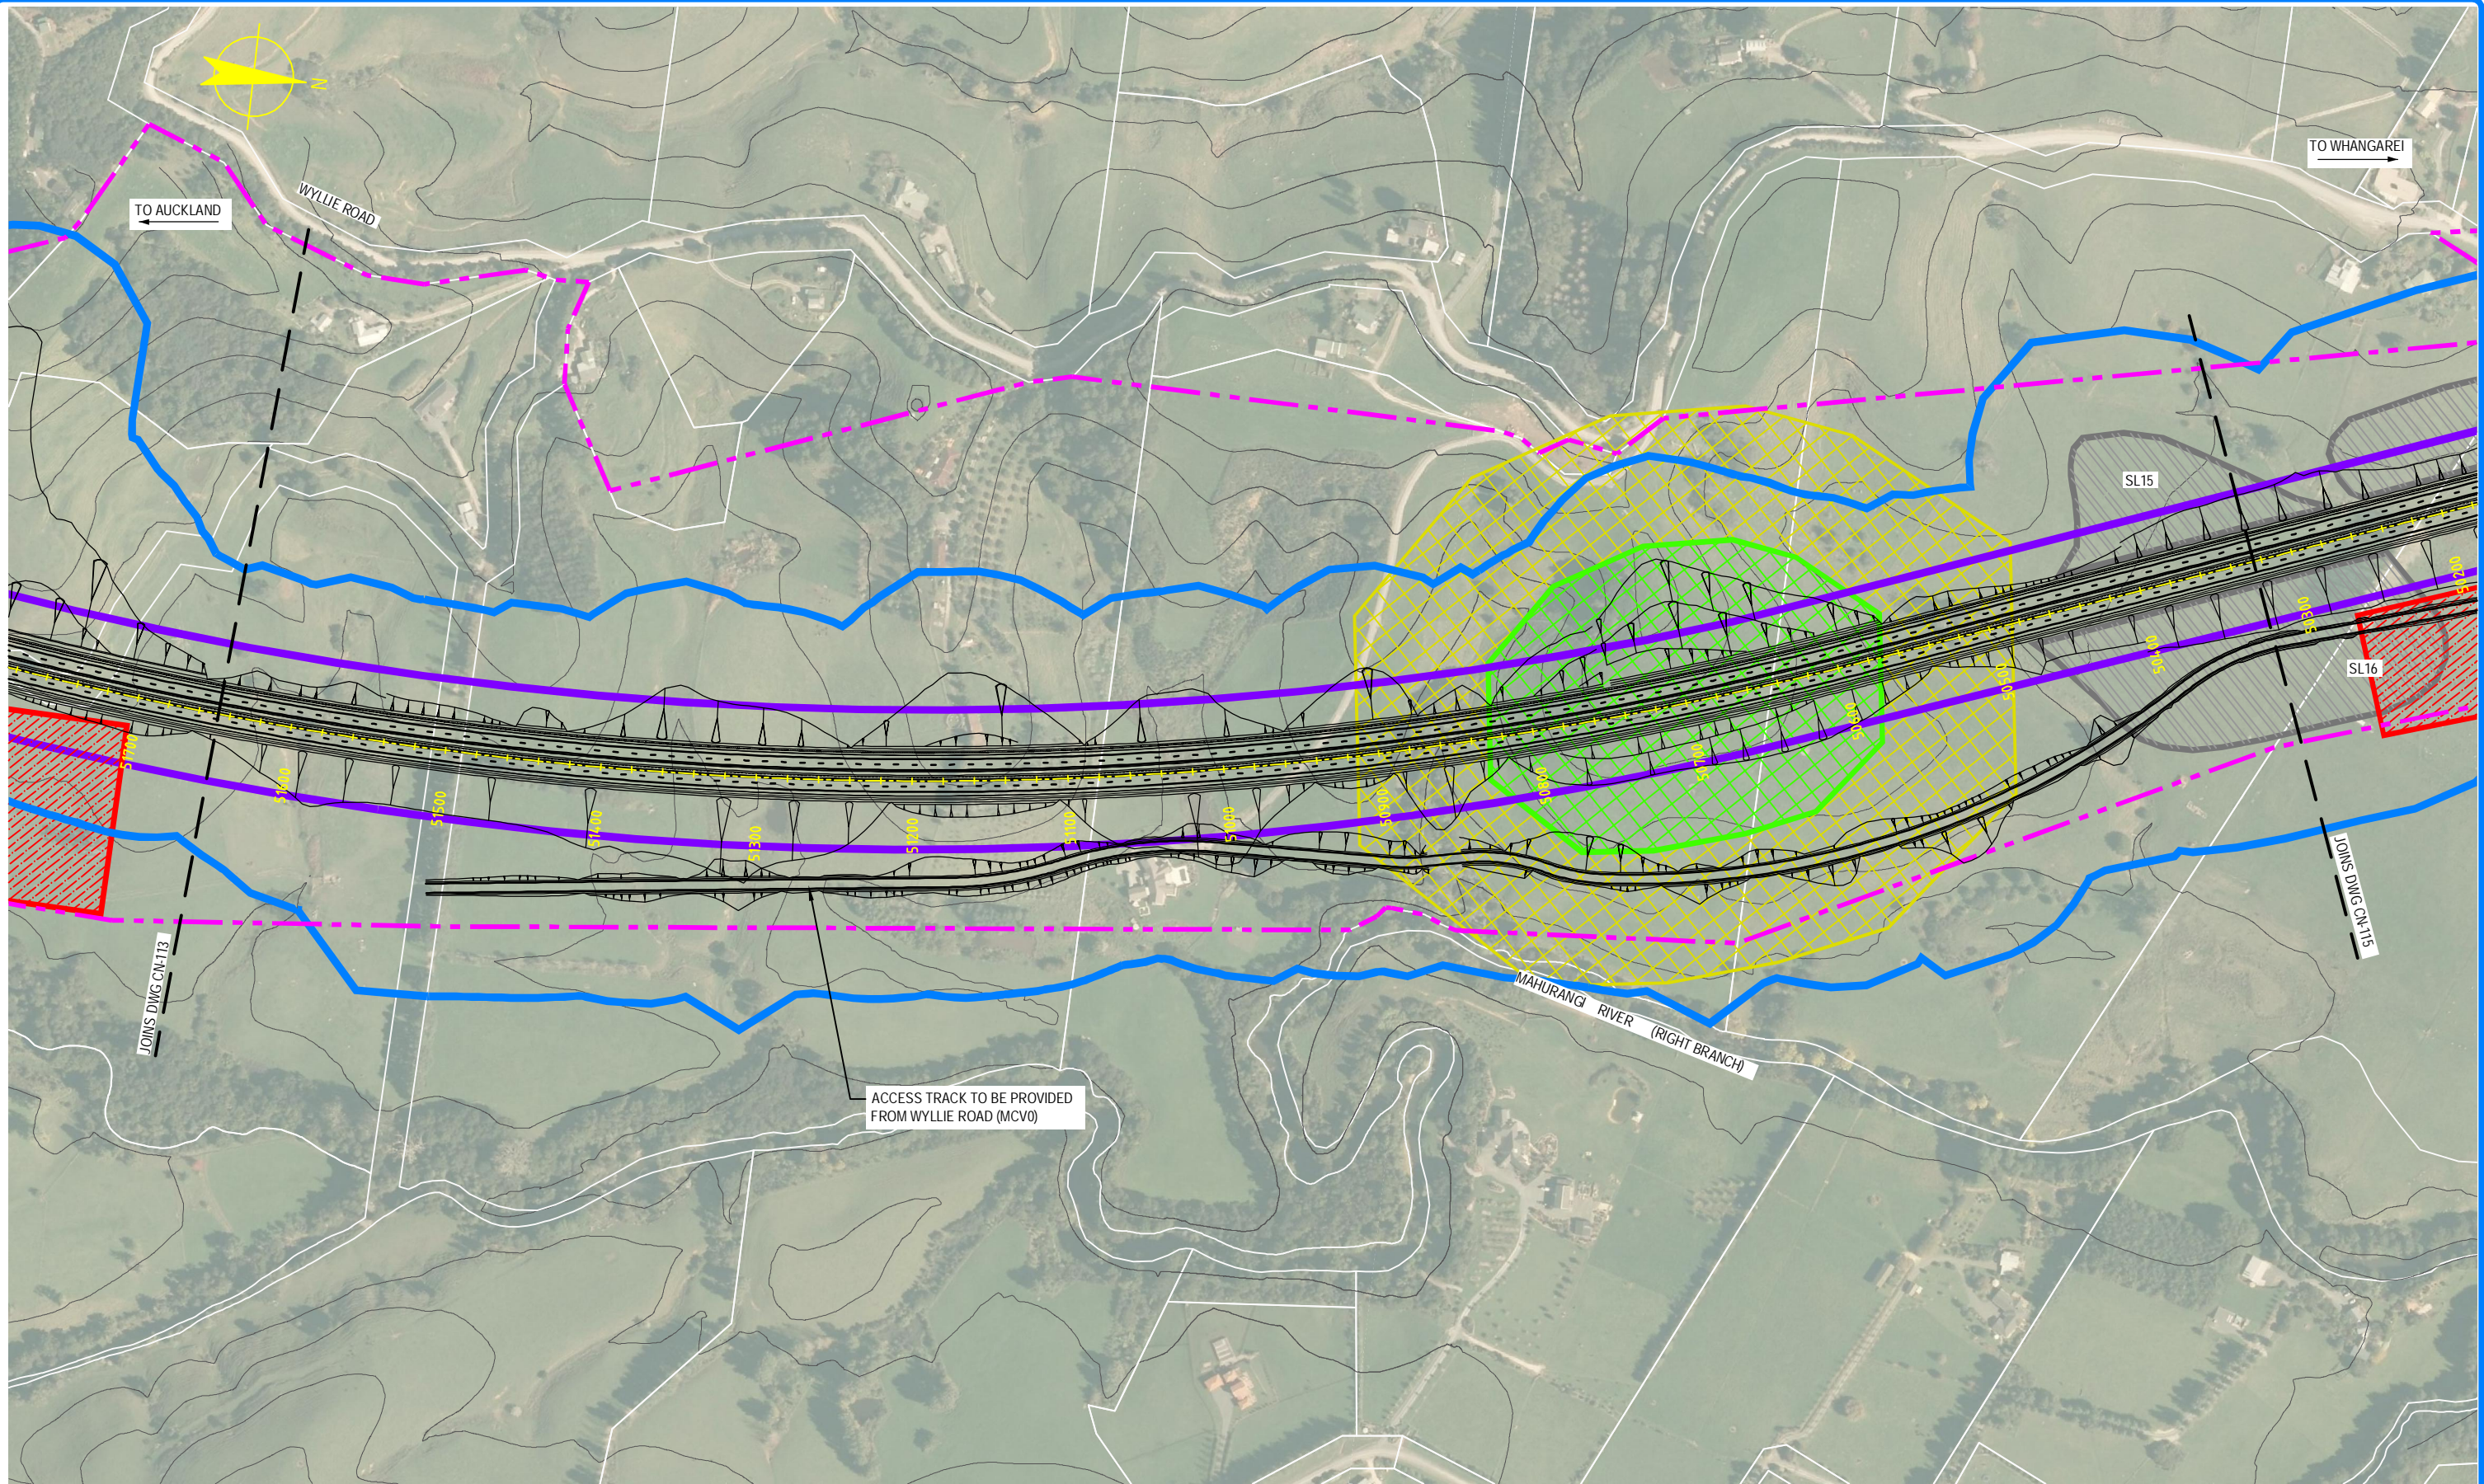




S:\Further North - PAA\3300 Design\3300.5 Technical\01-Drawing Production\LAADD Drawings\CN-113\_CN-117.dwg Plot Date: 17 August 2019 3:34 PM

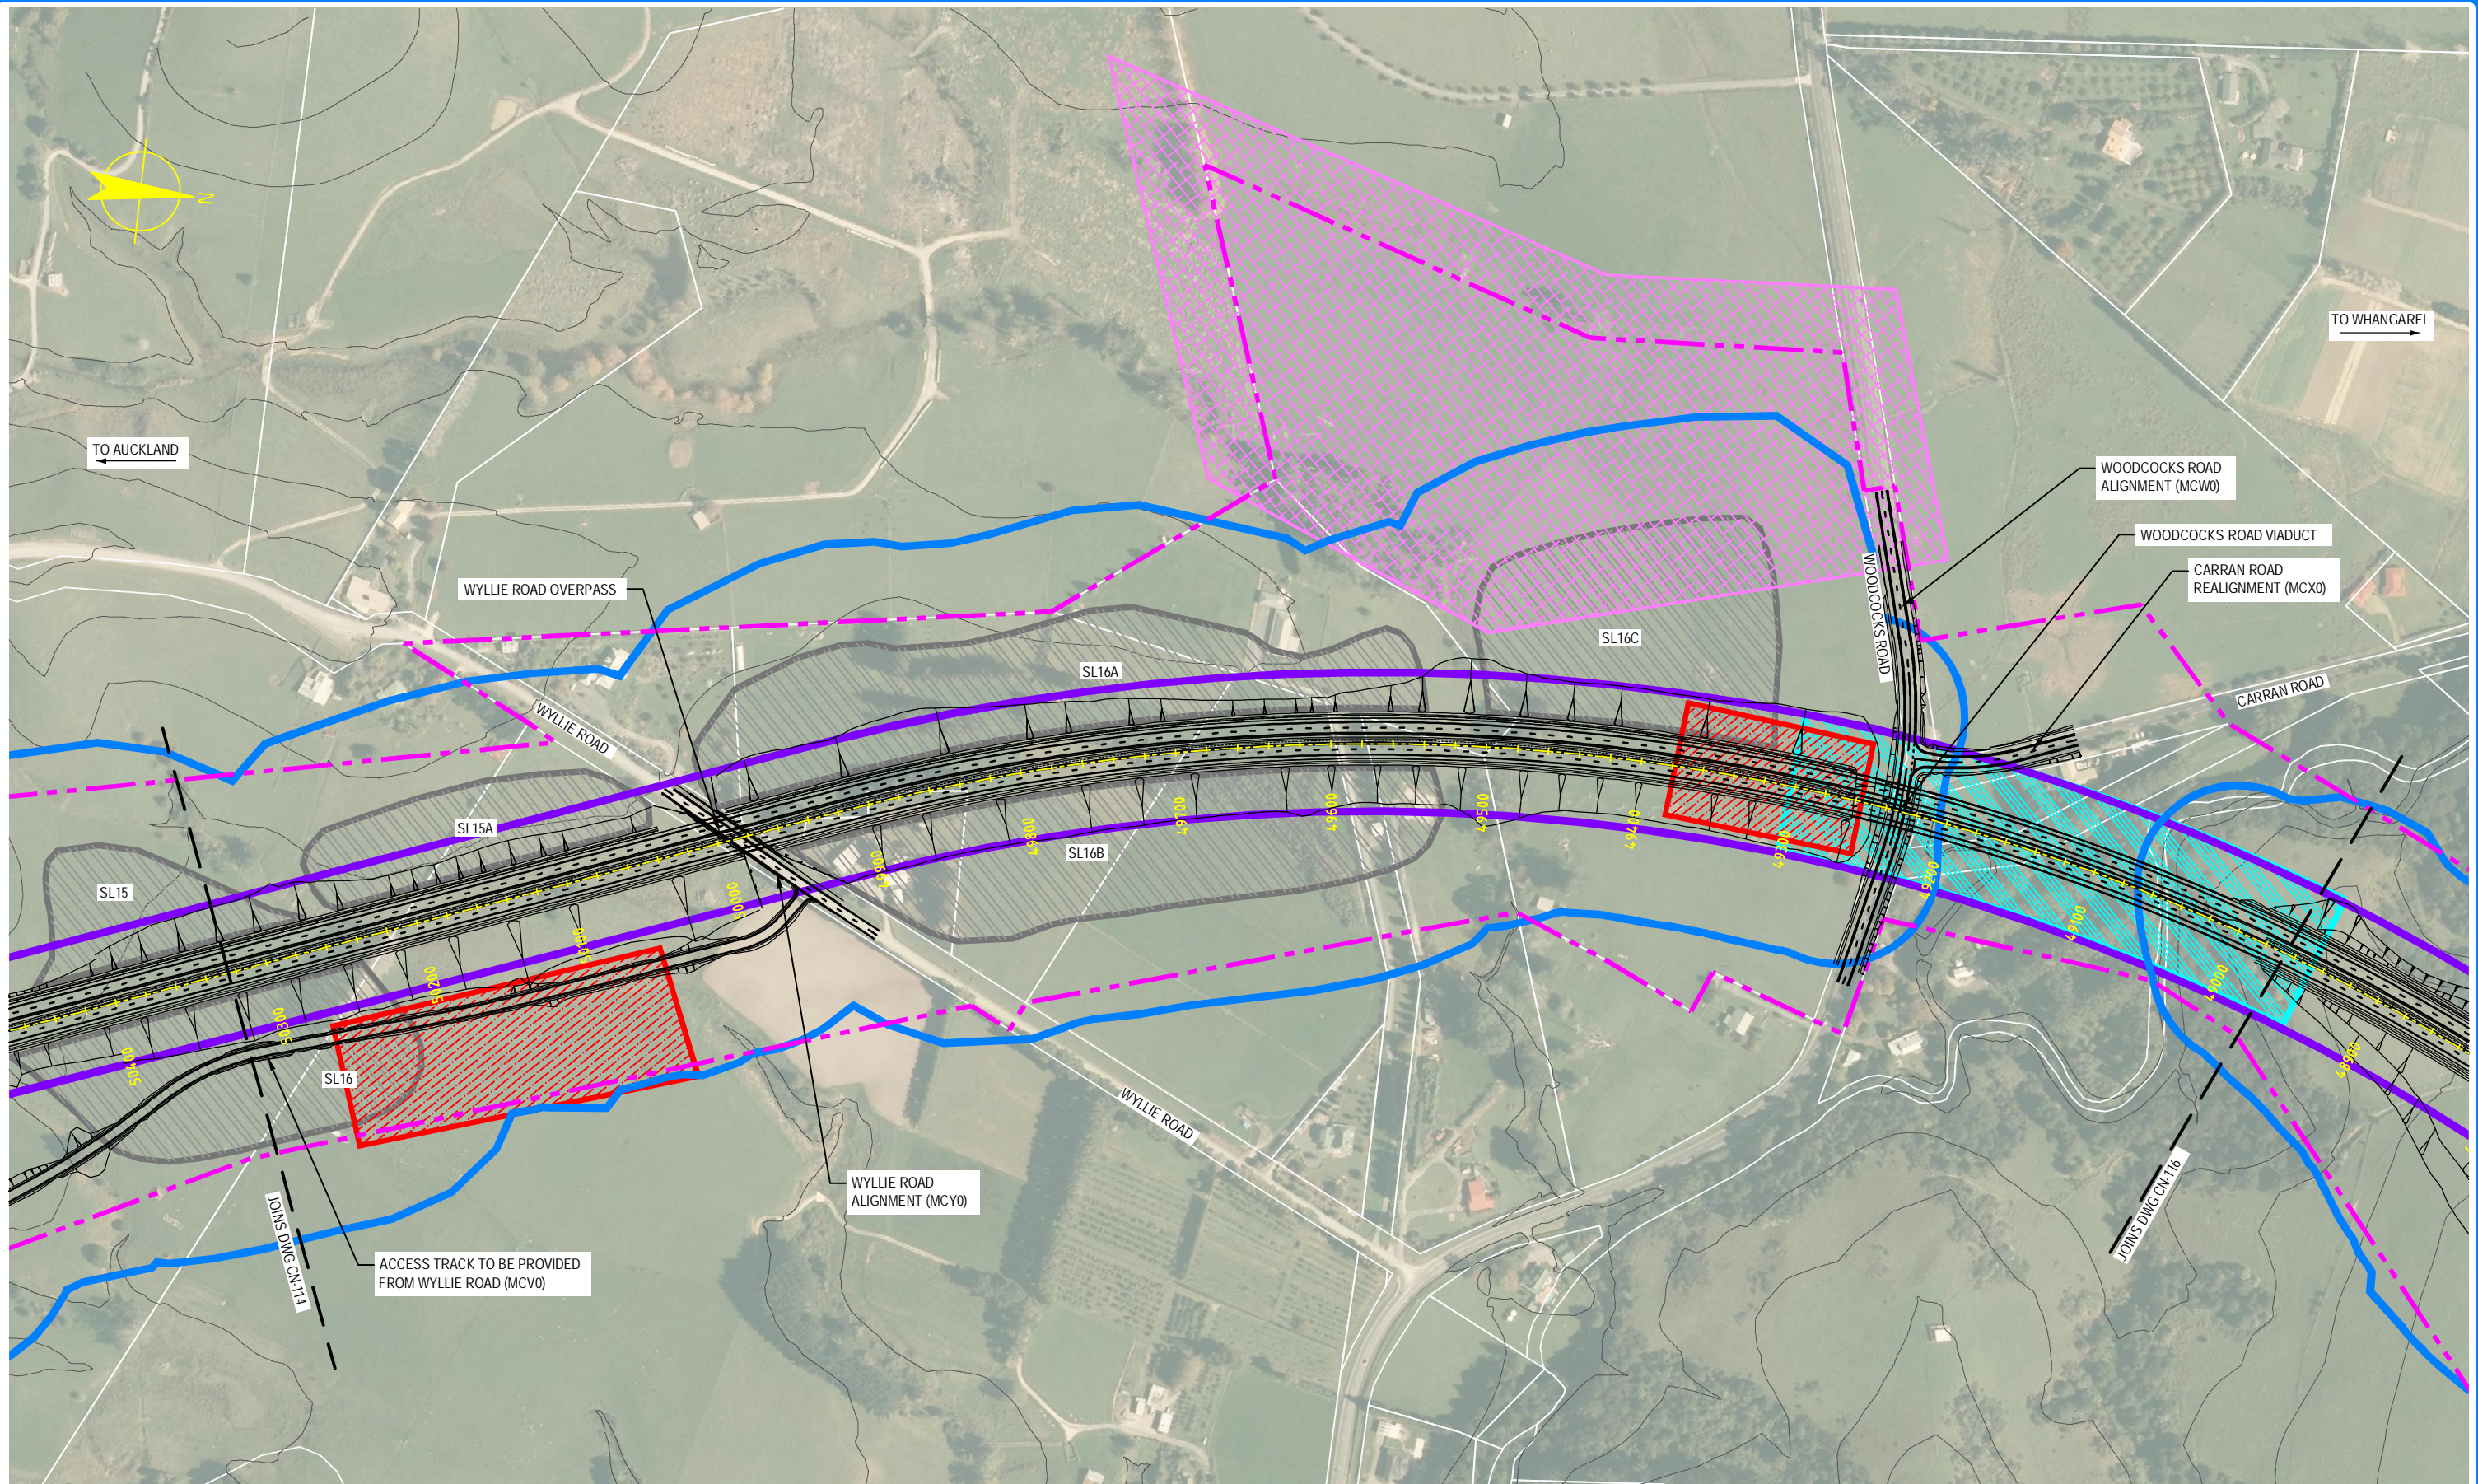

NOTE: FOR GENERAL NOTES AND LEGEND,  
REFER TO DRAWING CN-001

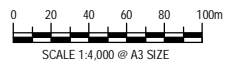

AMT	DATE	DESIGN REVIEW	REVD D. MGR	APPD A. MGR	PURPOSE OF ISSUE / AMENDMENT
0	30/08/13	GW	MW	TI	ISSUE FOR NOR / CONSENT




**DISCLAIMER**  
The information shown on this drawing is solely for the purposes of supporting RMA applications for statutory approvals. All information shown is subject to review for compliance with approved consents and the outcomes of final design.

ARA TŪHONO - PŪHOI TO WELLSFORD PŪHOI TO WARKWORTH - FOR RMA APPROVALS			
DRAWN SP DESIGNED SW	DRAFTING CHECK SW DESIGN REVIEW GW	REVIEWED DISCIPLINE MANAGER MW	APPROVED ALLIANCE MANAGER TI


CONSTRUCTION NOISE RISK AREAS SHEET 15 OF 17			
SCALE AS SHOWN	CONTRACT No PA3748	DRAWING No CN-115	AMT 0



S:\Further North - PAA\300 Design\300.5 Technical\01-Drawing Production\CA00 Drawings\CN-113\_CN-117.dwg Plot Date: 17 August , 2013 - 3:58 PM

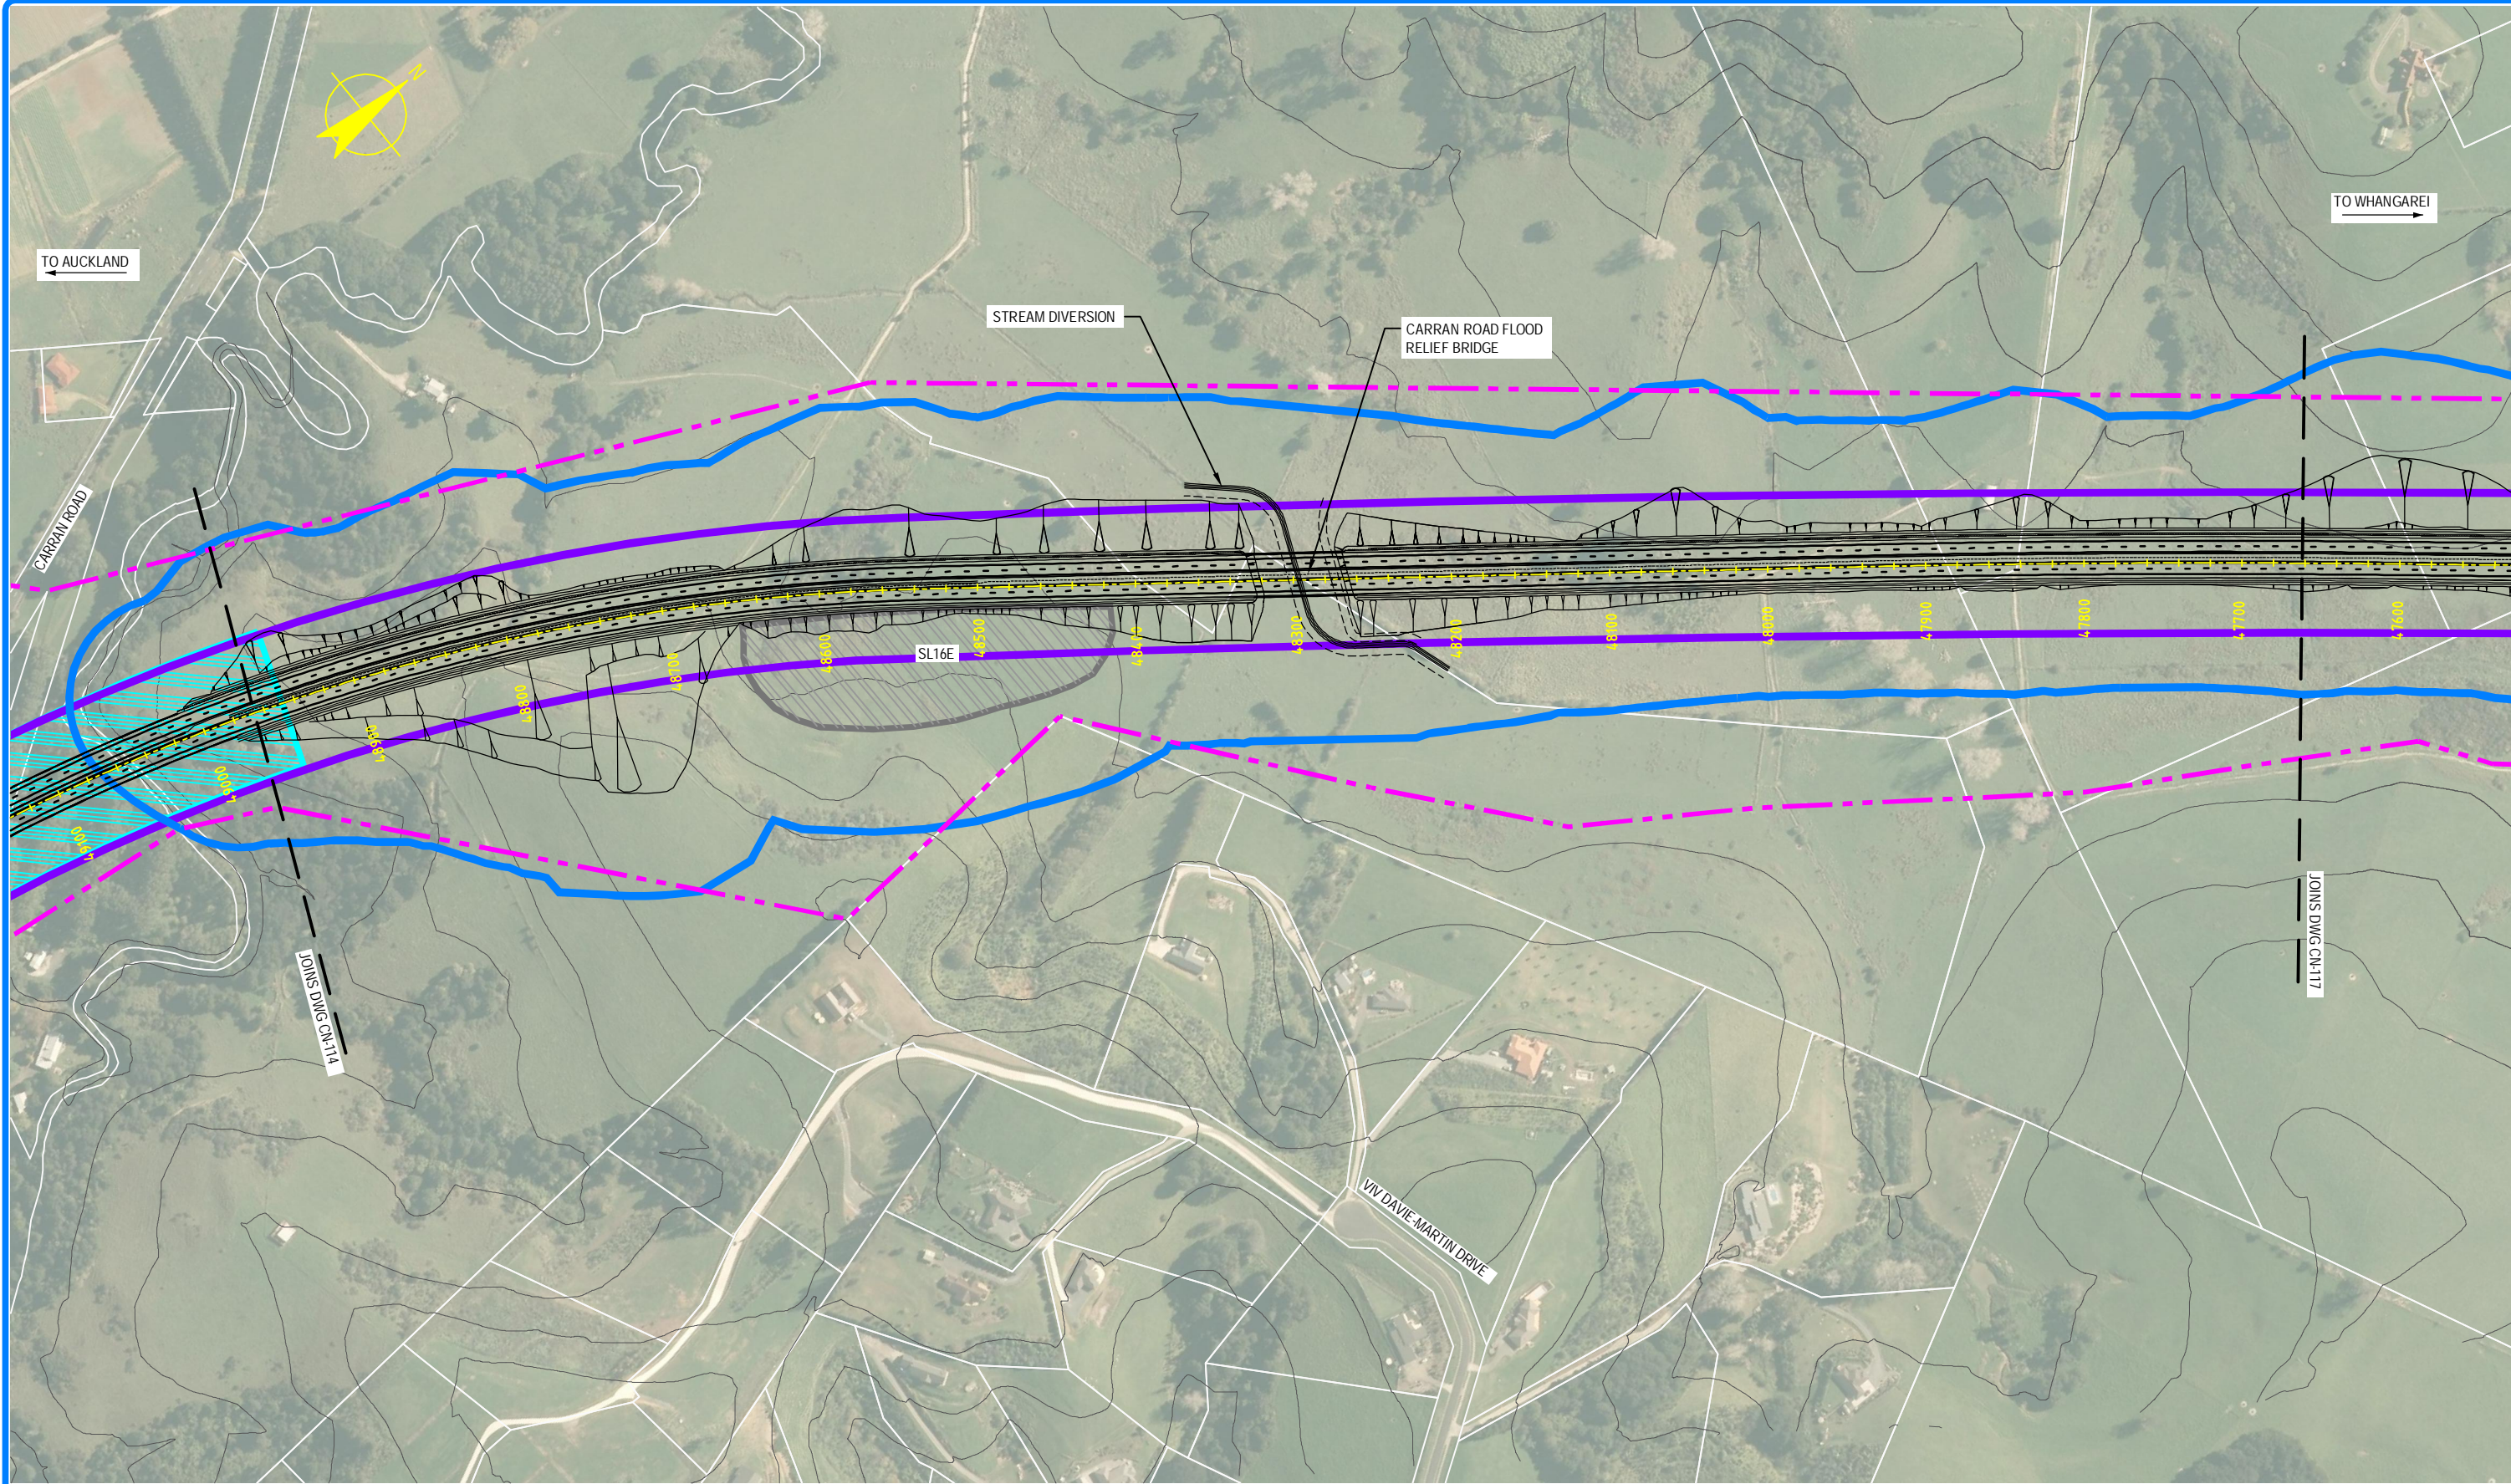

NOTE: FOR GENERAL NOTES AND LEGEND,  
REFER TO DRAWING CN-001

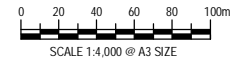

0	30/08/13	GW	MW	TI	ISSUE FOR NOR / CONSENT
AMD	DATE	DESIGN REVIEW	REV'D D. MGR	APP'D A. MGR	PURPOSE OF ISSUE / AMENDMENT




**DISCLAIMER**  
The information shown on this drawing is solely for the purposes of supporting RMA applications for statutory approvals. All information shown is subject to review for compliance with approved consents and the outcomes of final design.

ARA TŪHONO - PŪHOI TO WELLSFORD			
PŪHOI TO WARKWORTH - FOR RMA APPROVALS			
DRAWN SP	DRAFTING CHECK SW	REVIEWED DISCIPLINE MANAGER MW	APPROVED ALLIANCE MANAGER TI
DESIGNED SW	DESIGN REVIEW GW		

CONSTRUCTION NOISE RISK AREAS			
SHEET 16 OF 17			
SCALE AS SHOWN	CONTRACT No PA3748	DRAWING No CN-116	AMDT 0



S:\Further North - PAA\300 Design\300.5 Technical\01-Drawing Production\CADD\Drawings\CN-113\_CN-117.dwg Plot Date: 17 August, 2019 - 4:03 PM

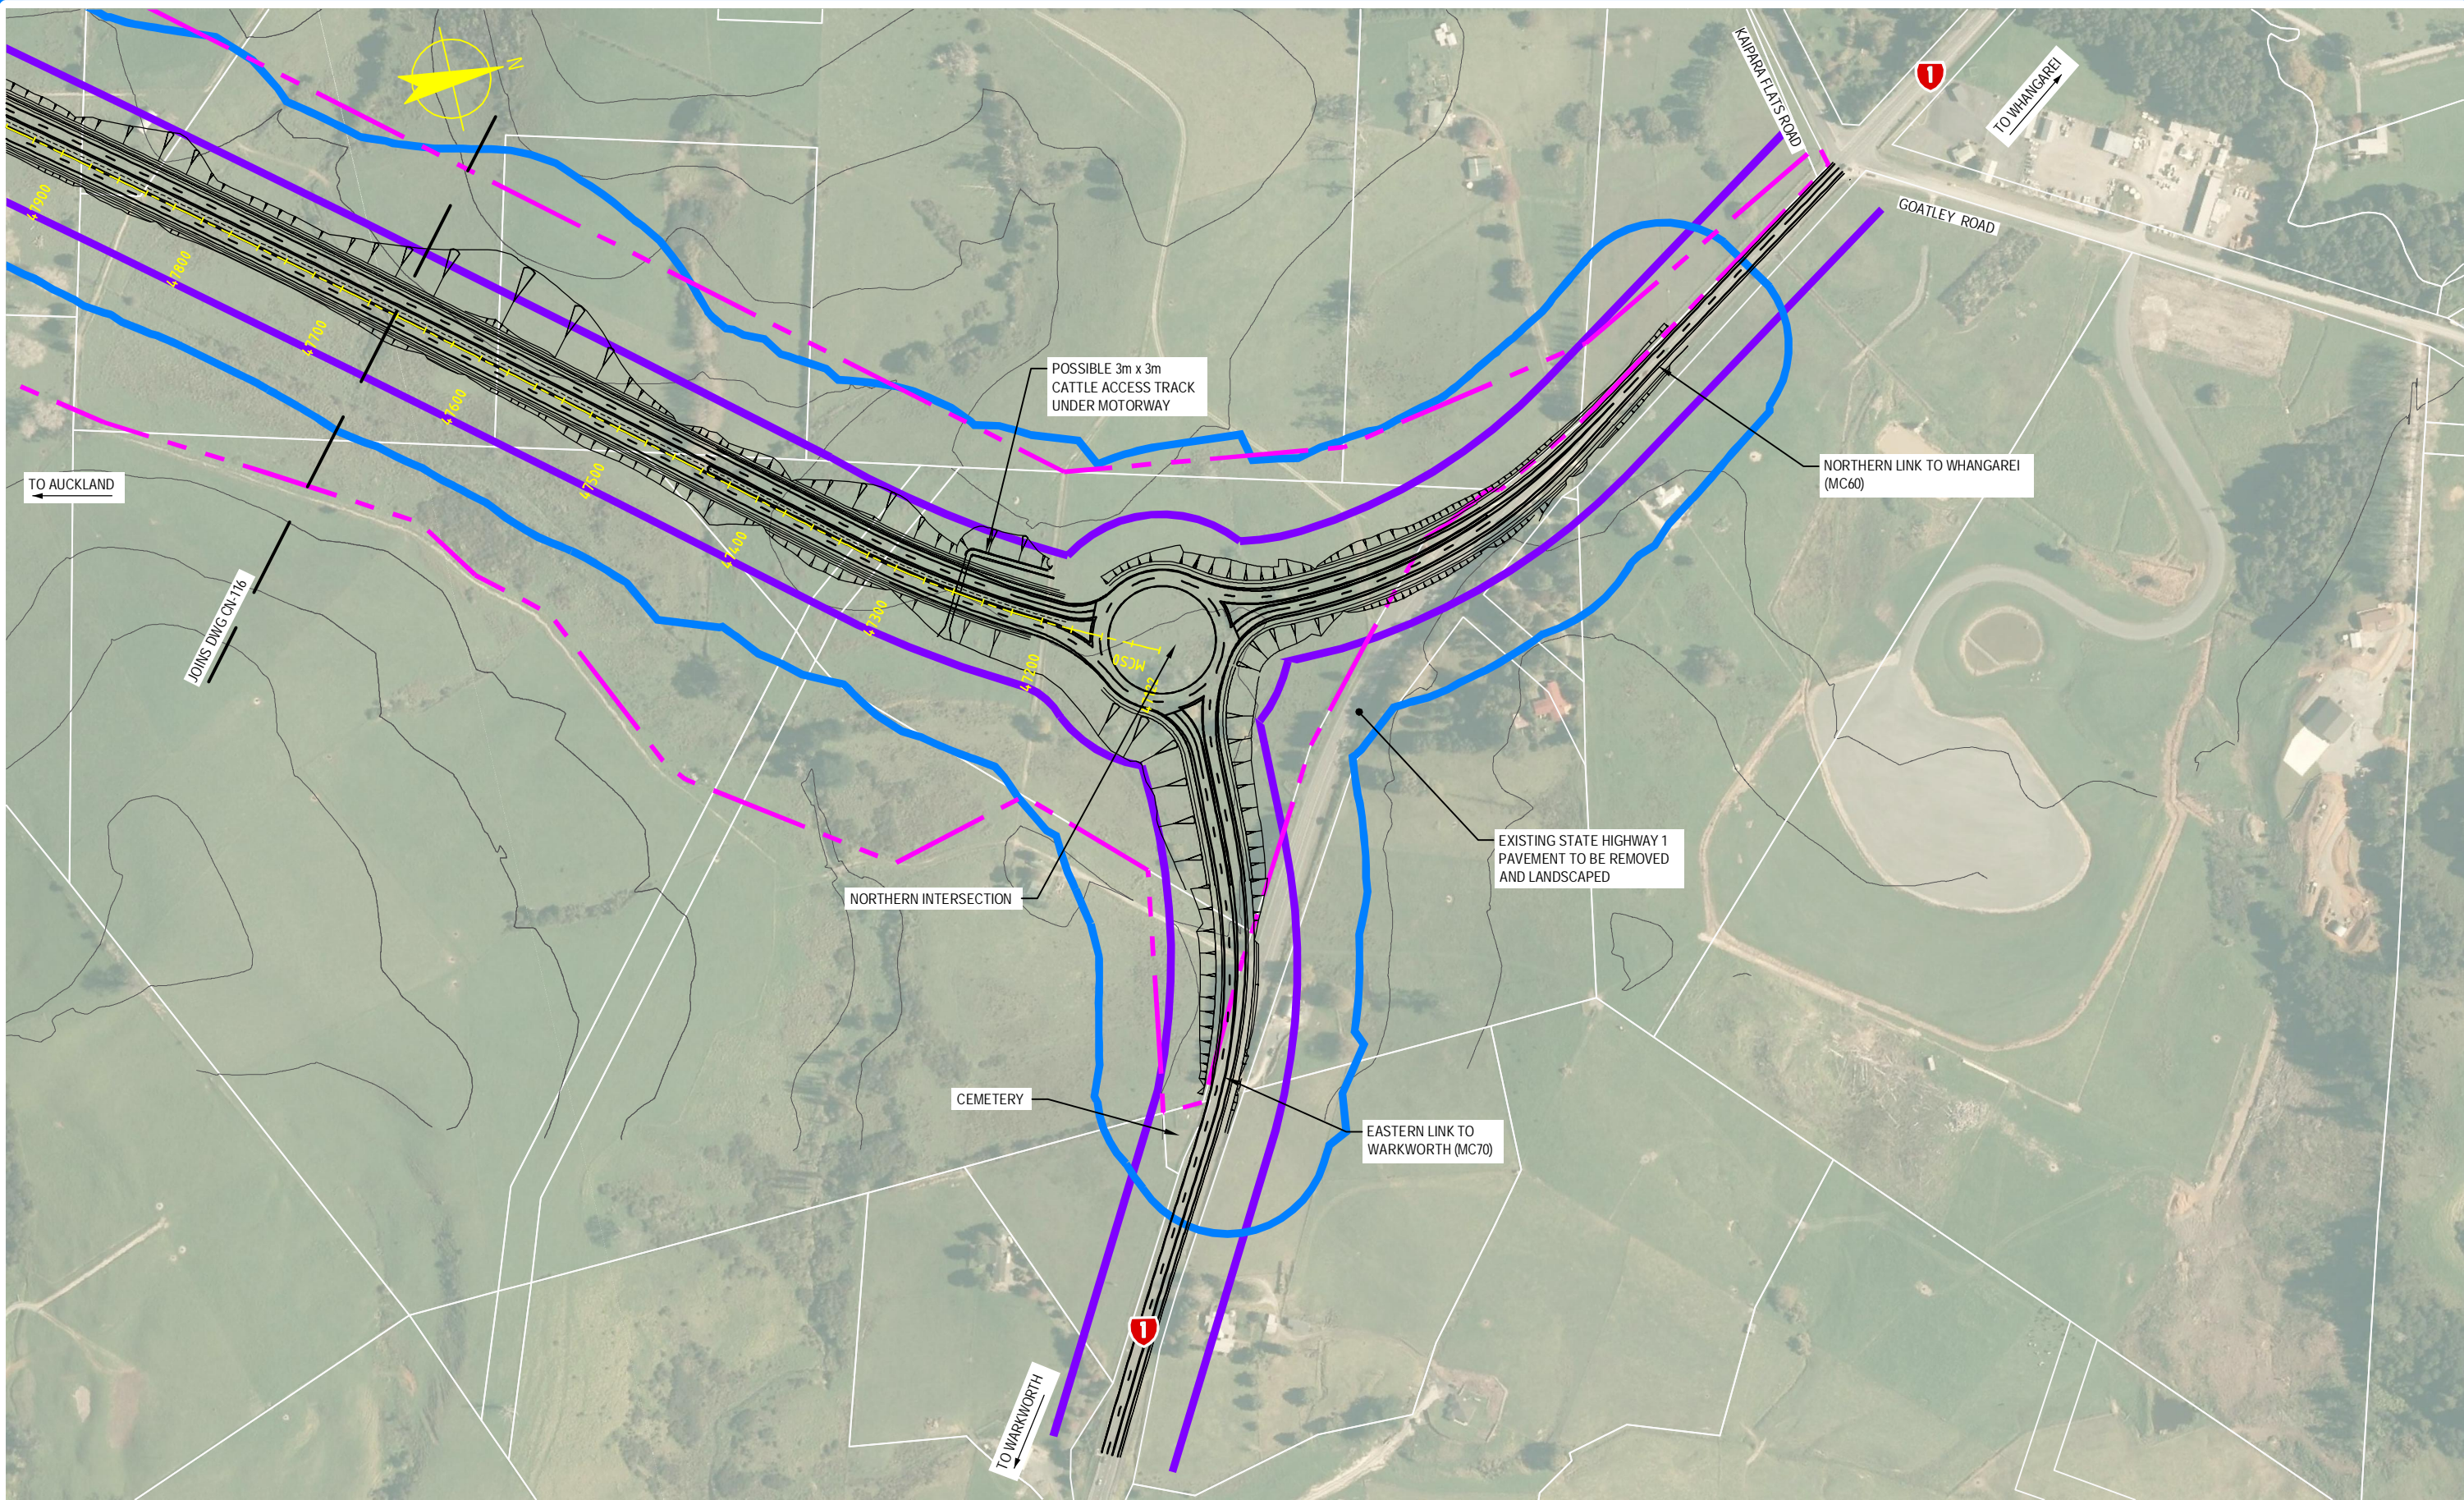

NOTE: FOR GENERAL NOTES AND LEGEND, REFER TO DRAWING CN-001

0 20 40 60 80 100m  
SCALE 1:4,000 @ A3 SIZE

0	30/08/13	GW	MW	TI	ISSUE FOR NOR / CONSENT
AMD	DATE	DESIGN REVIEW	REV'D D. MGR	APP'D A. MGR	PURPOSE OF ISSUE / AMENDMENT



**DISCLAIMER**  
The information shown on this drawing is solely for the purposes of supporting RMA applications for statutory approvals. All information shown is subject to review for compliance with approved consents and the outcomes of final design.

ARA TŪHONO - PŪHOI TO WELLSFORD			
PŪHOI TO WARKWORTH - FOR RMA APPROVALS			
DRAWN SP	DRAFTING CHECK SW	REVIEWED DISCIPLINE MANAGER MW	APPROVED ALLIANCE MANAGER TI
DESIGNED SW	DESIGN REVIEW GW		

CONSTRUCTION NOISE RISK AREAS SHEET 17 OF 17			
SCALE AS SHOWN	CONTRACT No PA3748	DRAWING No CN-117	AMDT 0