



S:\Further North - PAA\3300 Design\3300.5 Technical\01-Drawing Production\CADD Drawings\01-100.dwg Plot Date: 17 August 2013 12:55 PM

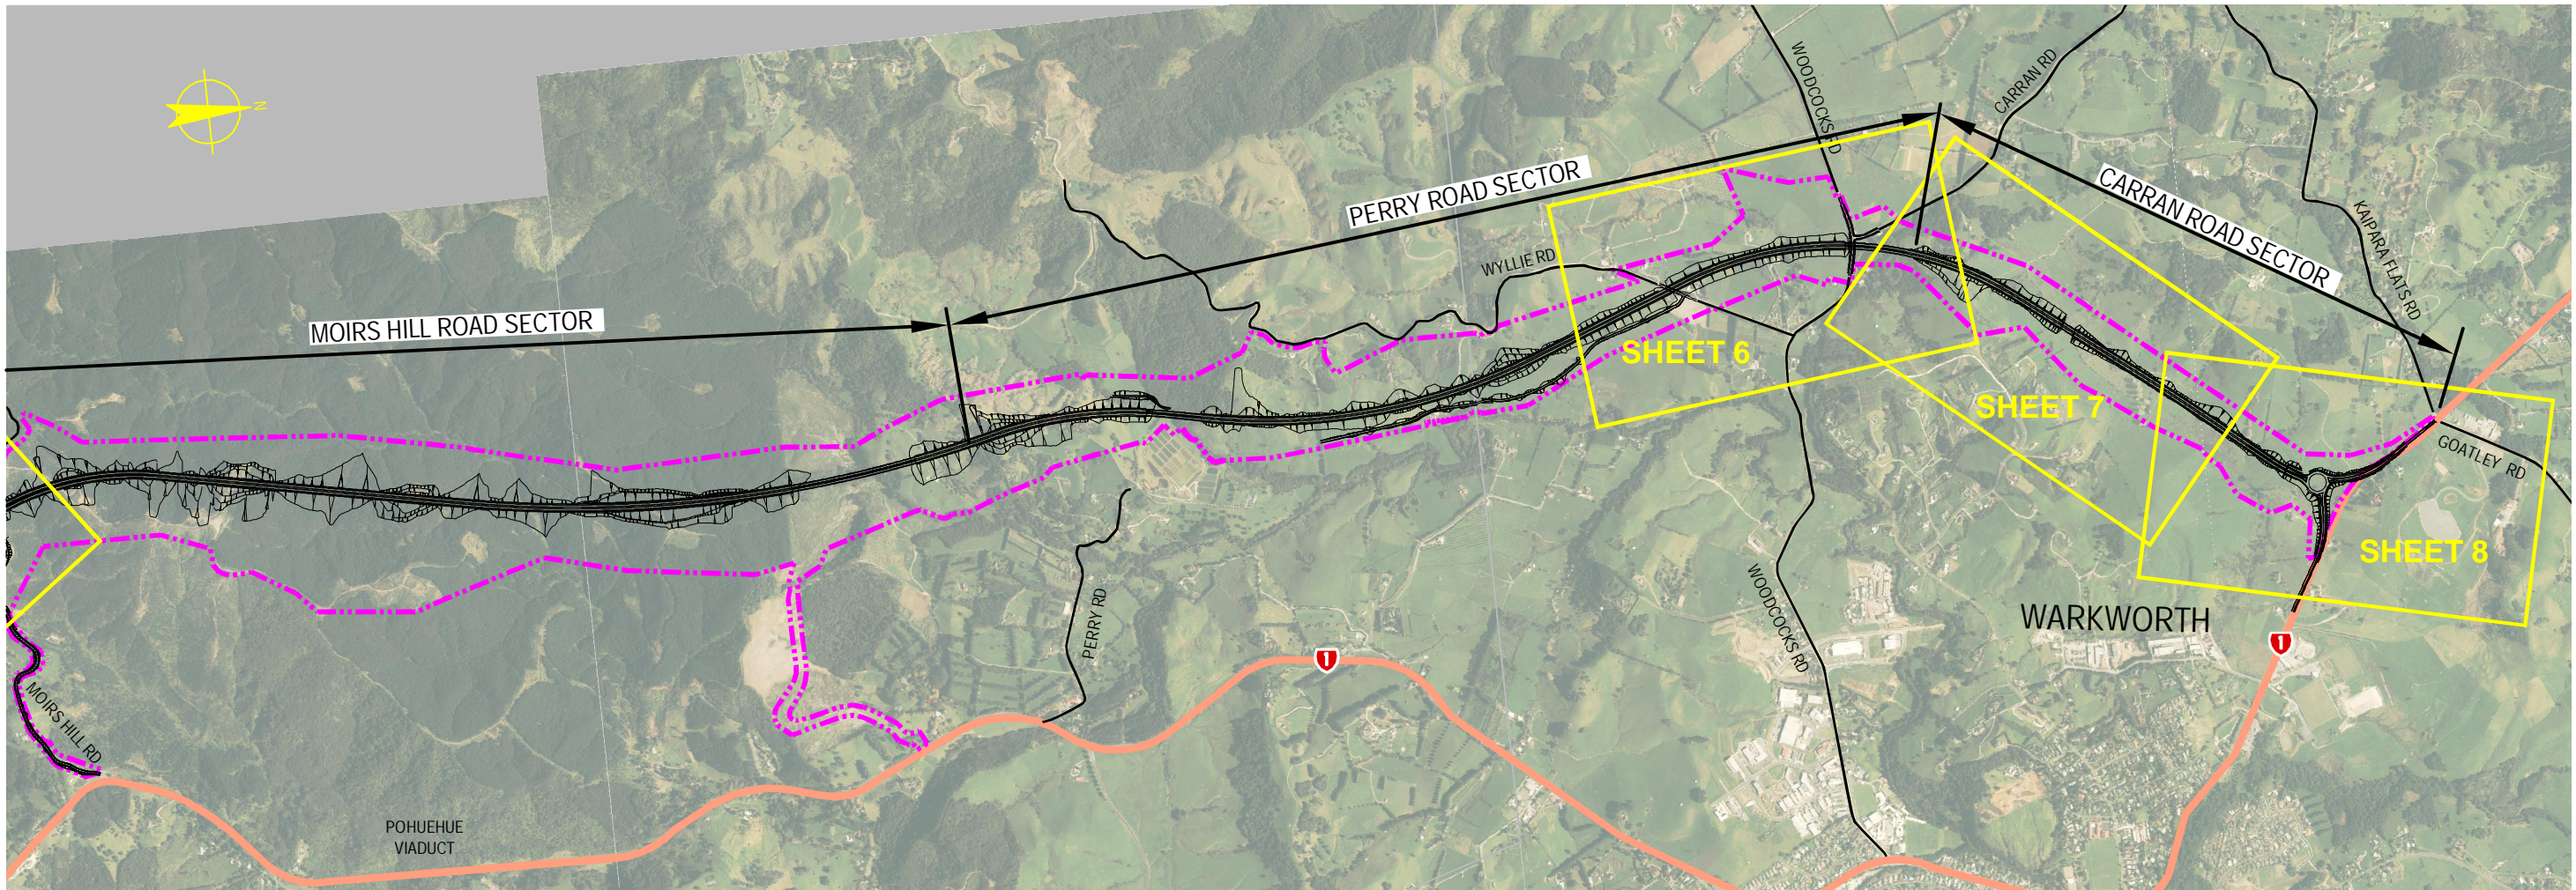

0	30/08/13	GW	MW	TI	ISSUE FOR NOR / CONSENT
AMD	DATE	DESIGN REVIEW	REVD D. MGR	APPD A. MGR	PURPOSE OF ISSUE / AMENDMENT

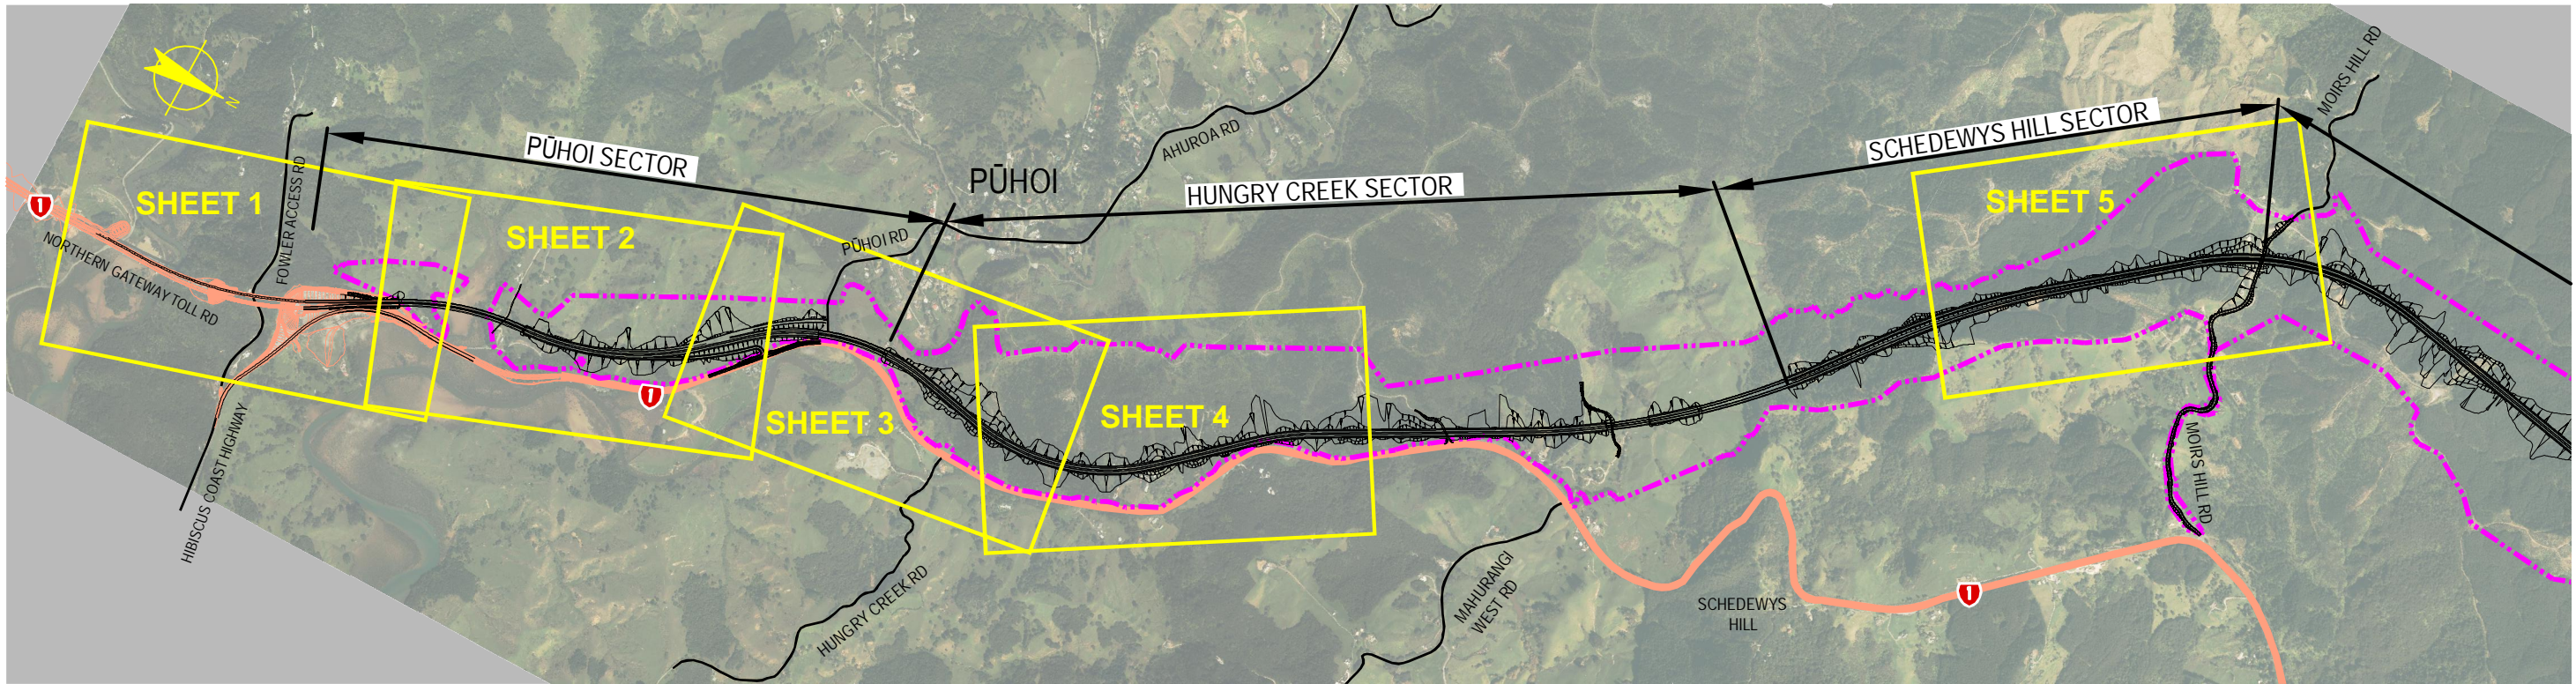


DISCLAIMER
The information shown on this drawing is solely for the purposes of supporting RMA applications for statutory approvals. All information shown is subject to review for compliance with approved consents and the outcomes of final design.

ARA TŪHONO - PŪHOI TO WELLSFORD			
PŪHOI TO WARKWORTH - FOR RMA APPROVALS			
DRAWN SP	DRAFTING CHECK SW	REVIEWED DISCIPLINE MANAGER MW	APPROVED ALLIANCE MANAGER TI
DESIGNED SW	DESIGN REVIEW GW		


**PROTECTED PREMISES AND FACILITIES
AND THEIR NOISE CRITERIA CATEGORIES
SHEET LAYOUT**

SCALE NOT TO SCALE	CONTRACT No PA3748	DRAWING No ON-100	AMDT 0
-----------------------	-----------------------	----------------------	-----------

S:\Further North - PAA\3300 Design\3300 5 Technical\01-Drawing Production\CADD Drawings\01-01_ON-101.dwg Plot Date: 17 August, 2013 - 1:50 PM

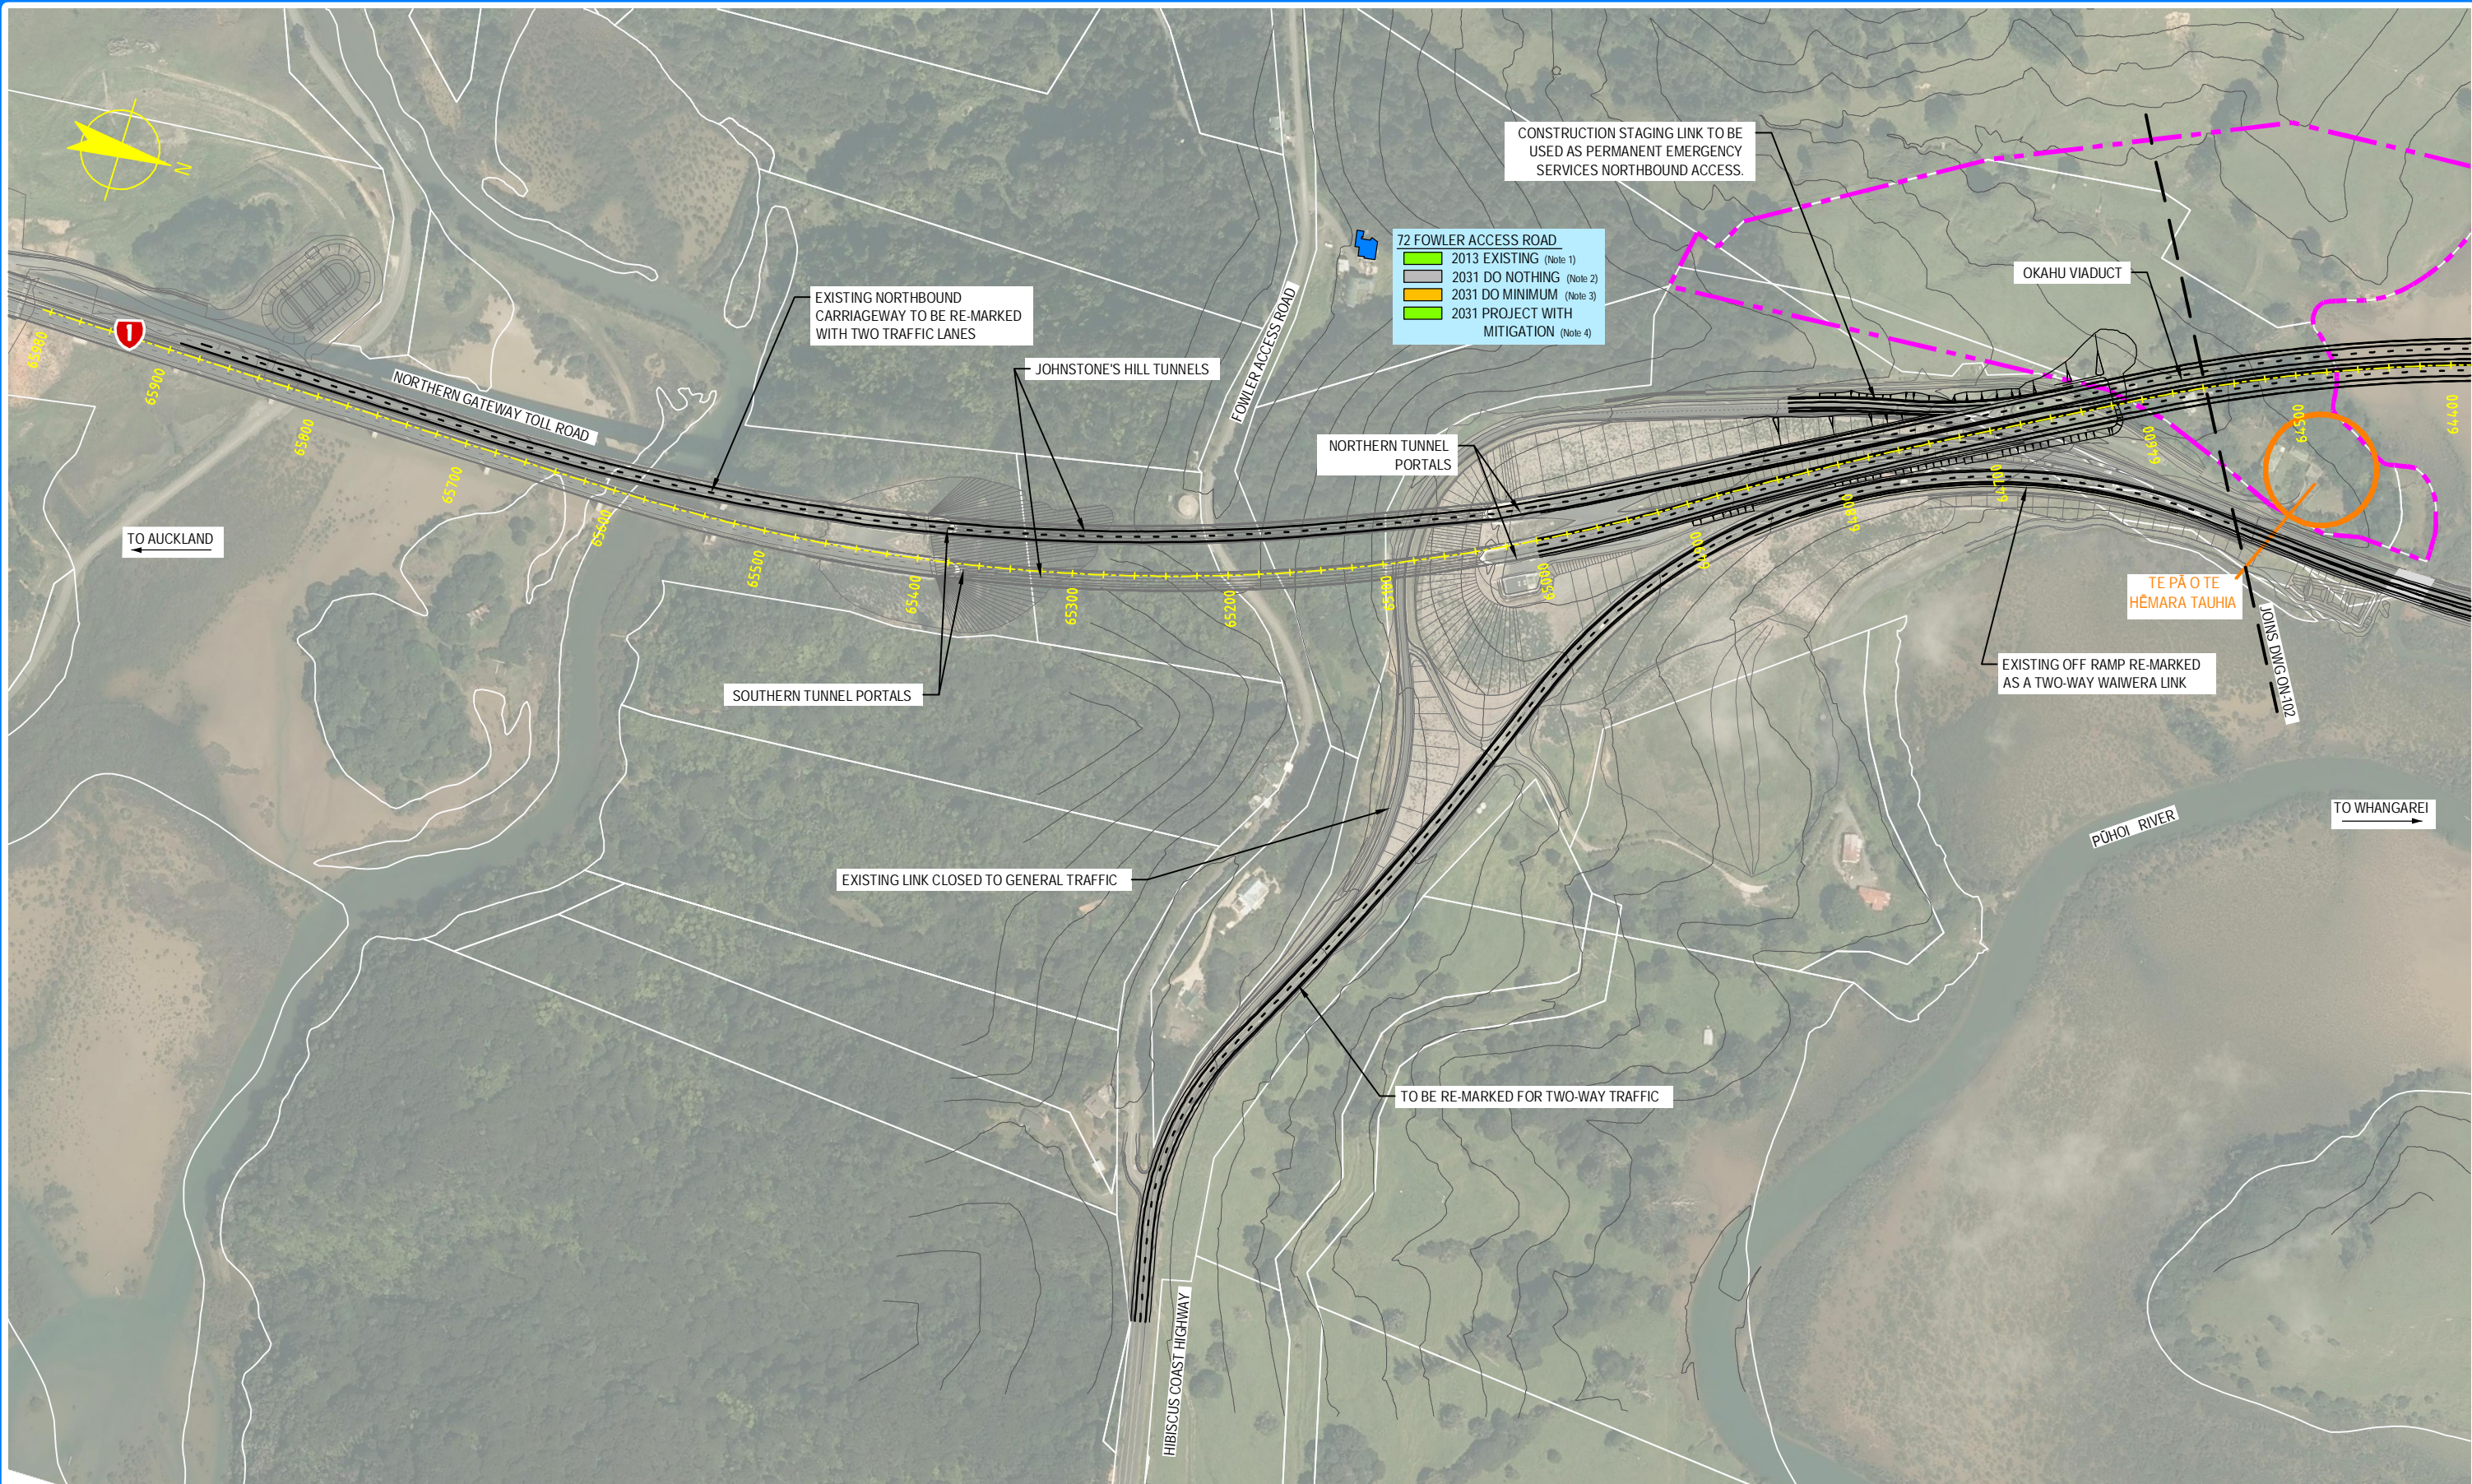

NOTE: FOR GENERAL NOTES AND LEGEND,
REFER TO DRAWING ON-001

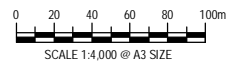

0	30/08/13	GW	MW	TI	ISSUE FOR NOR / CONSENT
AMD	DATE	DESIGN REVIEW	REVD D. MGR	APPD A. MGR	PURPOSE OF ISSUE / AMENDMENT



DISCLAIMER
The information shown on this drawing is solely for the purposes of supporting RMA applications for statutory approvals. All information shown is subject to review for compliance with approved consents and the outcomes of final design.


ARA TŪHONO - PŪHOI TO WELLSFORD
PŪHOI TO WARKWORTH - FOR RMA APPROVALS

DRAWN: SP	DRAFTING CHECK: SW	REVIEWED DISCIPLINE MANAGER: MW	APPROVED ALLIANCE MANAGER: TI
DESIGNED: SW	DESIGN REVIEW: GW		

PROTECTED PREMISES AND FACILITIES
AND THEIR NOISE CRITERIA CATEGORIES
SHEET 1 OF 8

SCALE: AS SHOWN	CONTRACT No: PA3748	DRAWING No: ON-101	AMDT: 0
-----------------	---------------------	--------------------	---------

S:\Further North - PAA\300 Design\300.5 Technical\01-Drawing Production\CADD Drawings\01-01_ON-104.dwg Plot Date: 17 August, 2013 - 1:41 PM

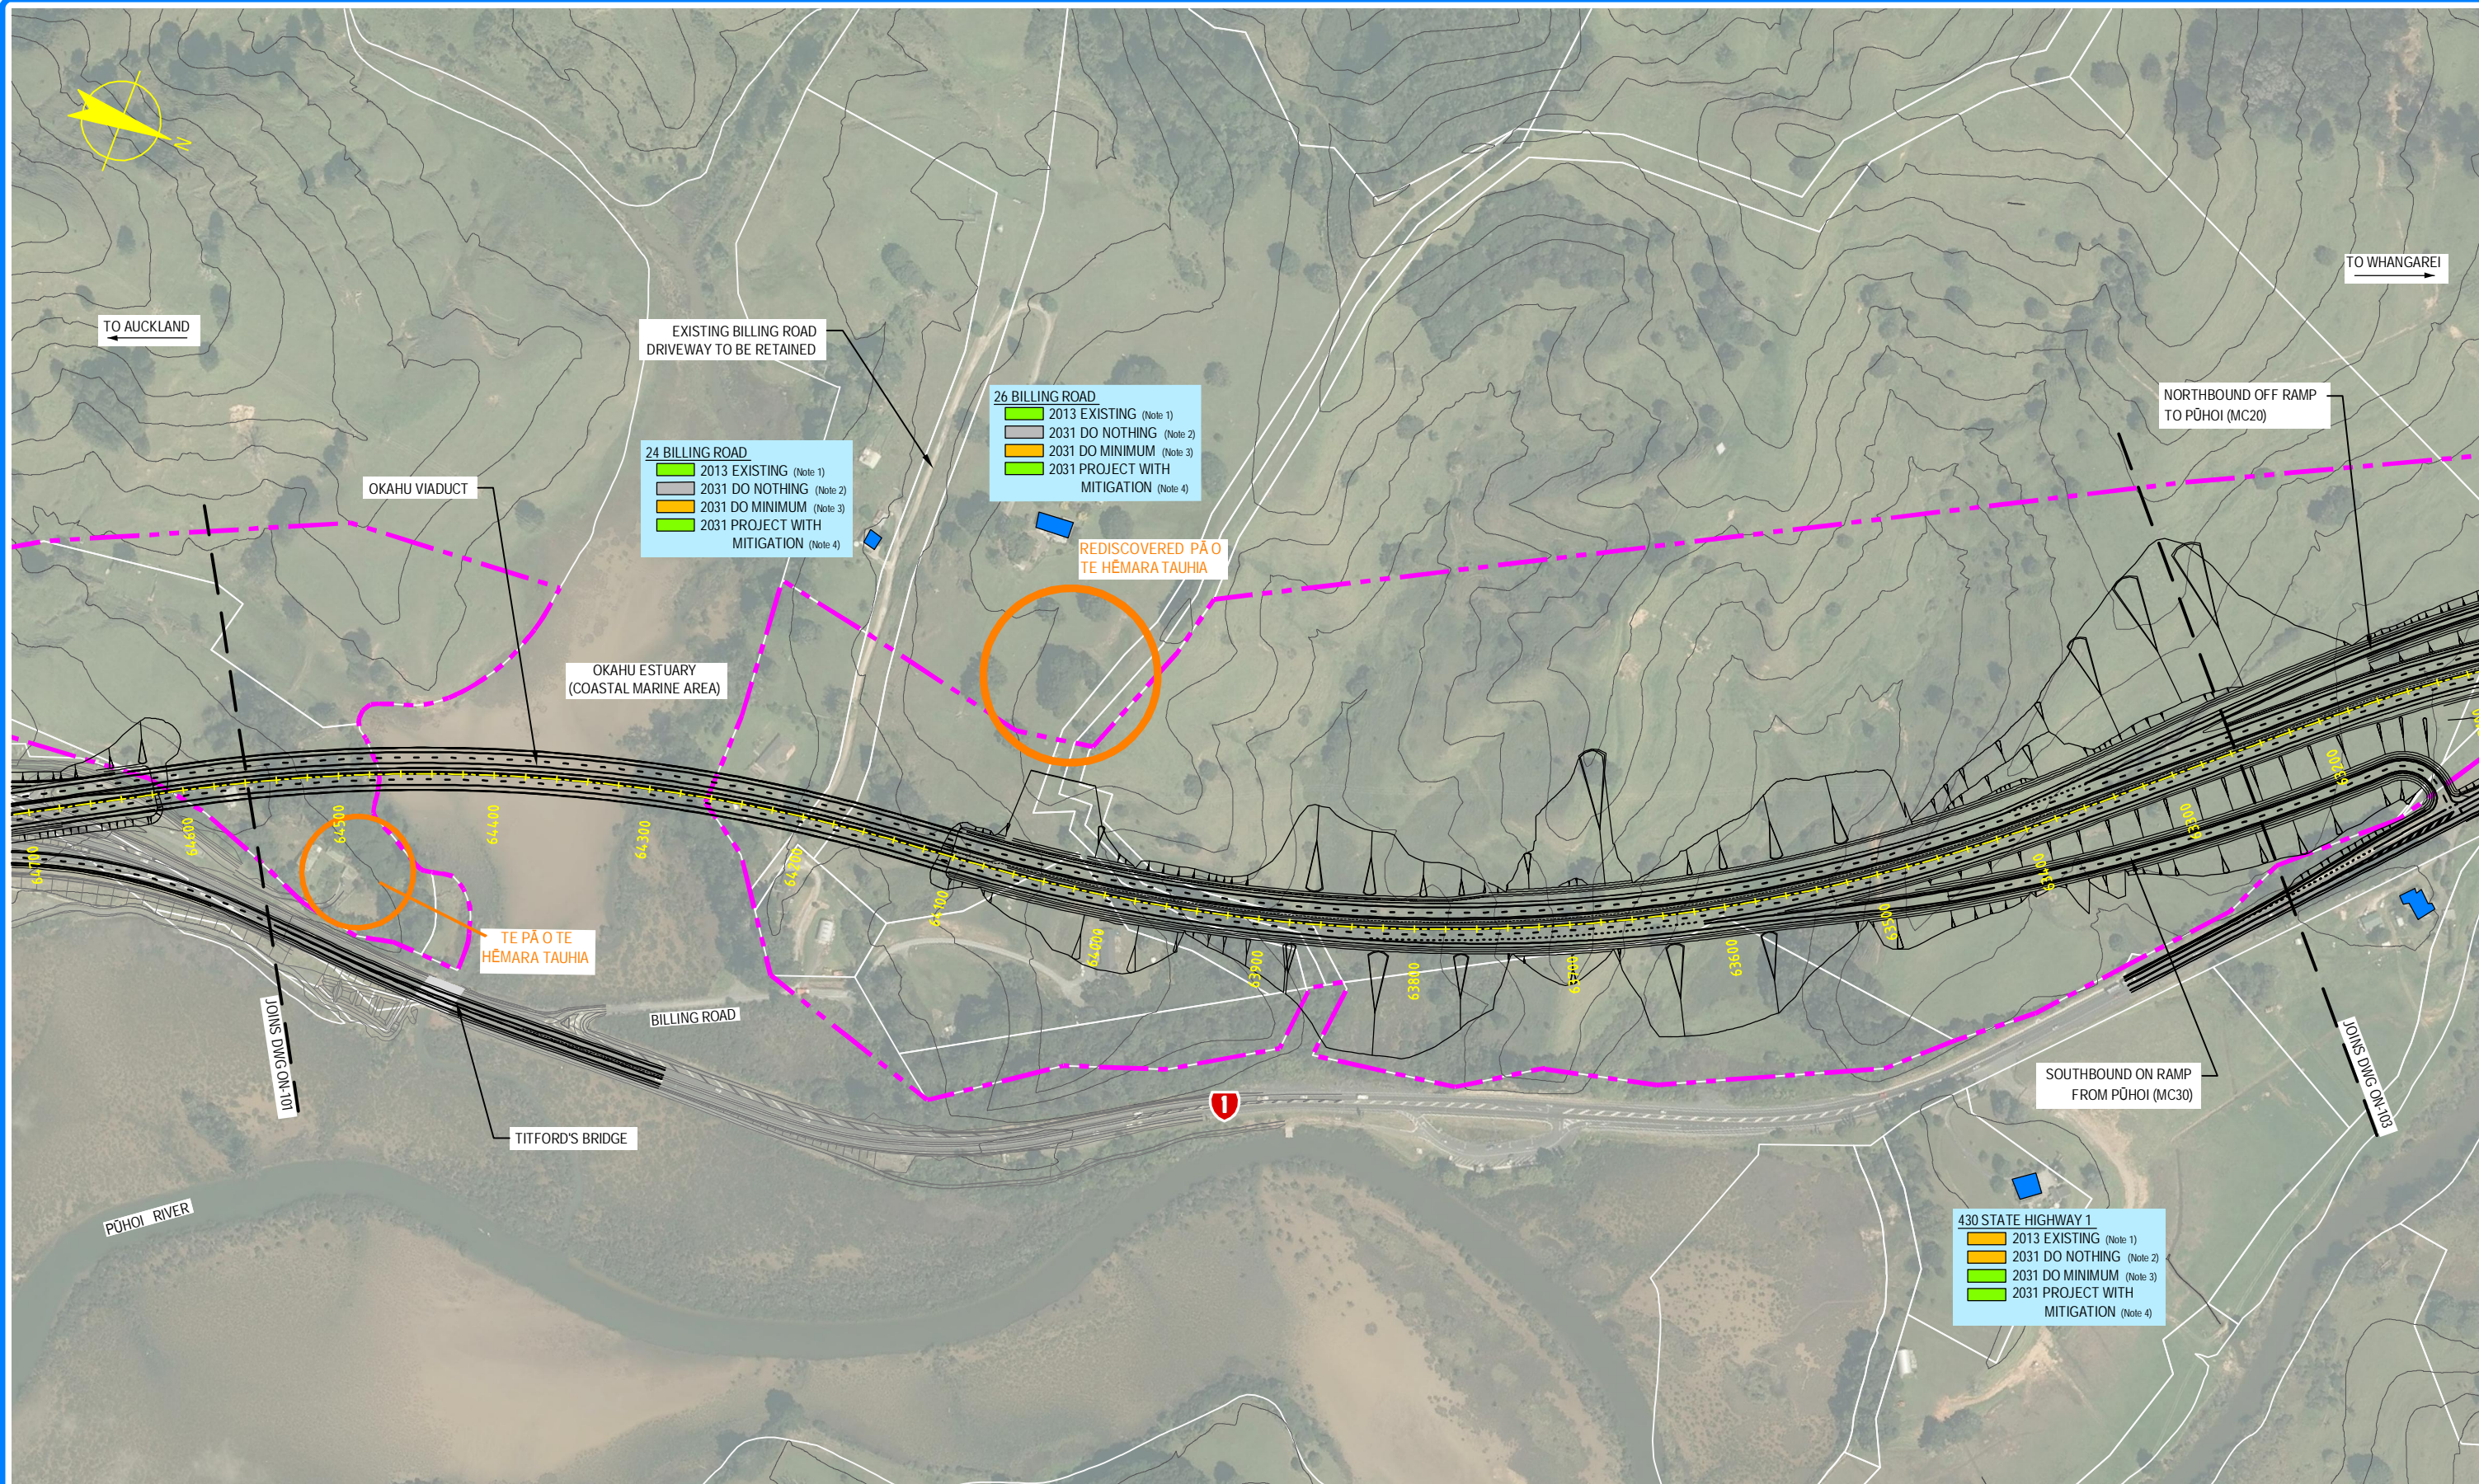

NOTE: FOR GENERAL NOTES AND LEGEND,
REFER TO DRAWING ON-001



0	30/08/13	GW	MW	TI	ISSUE FOR NOR / CONSENT
AMD	DATE	DESIGN REVIEW	REV'D D. MGR	APP'D A. MGR	PURPOSE OF ISSUE / AMENDMENT




DISCLAIMER
The information shown on this drawing is solely for the purposes of supporting RMA applications for statutory approvals. All information shown is subject to review for compliance with approved consents and the outcomes of final design.


ARA TŪHONO - PŪHOI TO WELLSFORD			
PŪHOI TO WARKWORTH - FOR RMA APPROVALS			
DRAWN SP	DRAFTING CHECK SW	REVIEWED DISCIPLINE MANAGER MW	APPROVED ALLIANCE MANAGER TI
DESIGNED SW	DESIGN REVIEW GW		

PROTECTED PREMISES AND FACILITIES AND THEIR NOISE CRITERIA CATEGORIES			
SHEET 2 OF 8			
SCALE AS SHOWN	CONTRACT No PA3748	DRAWING No ON-102	AMD 0

S:\Further North - PAA\3300 Design\3300.5 Technical\01-Drawing Production\CADD Drawings\01-101_ON-104.dwg Plot Date: 19 August, 2013 - 2:12 PM

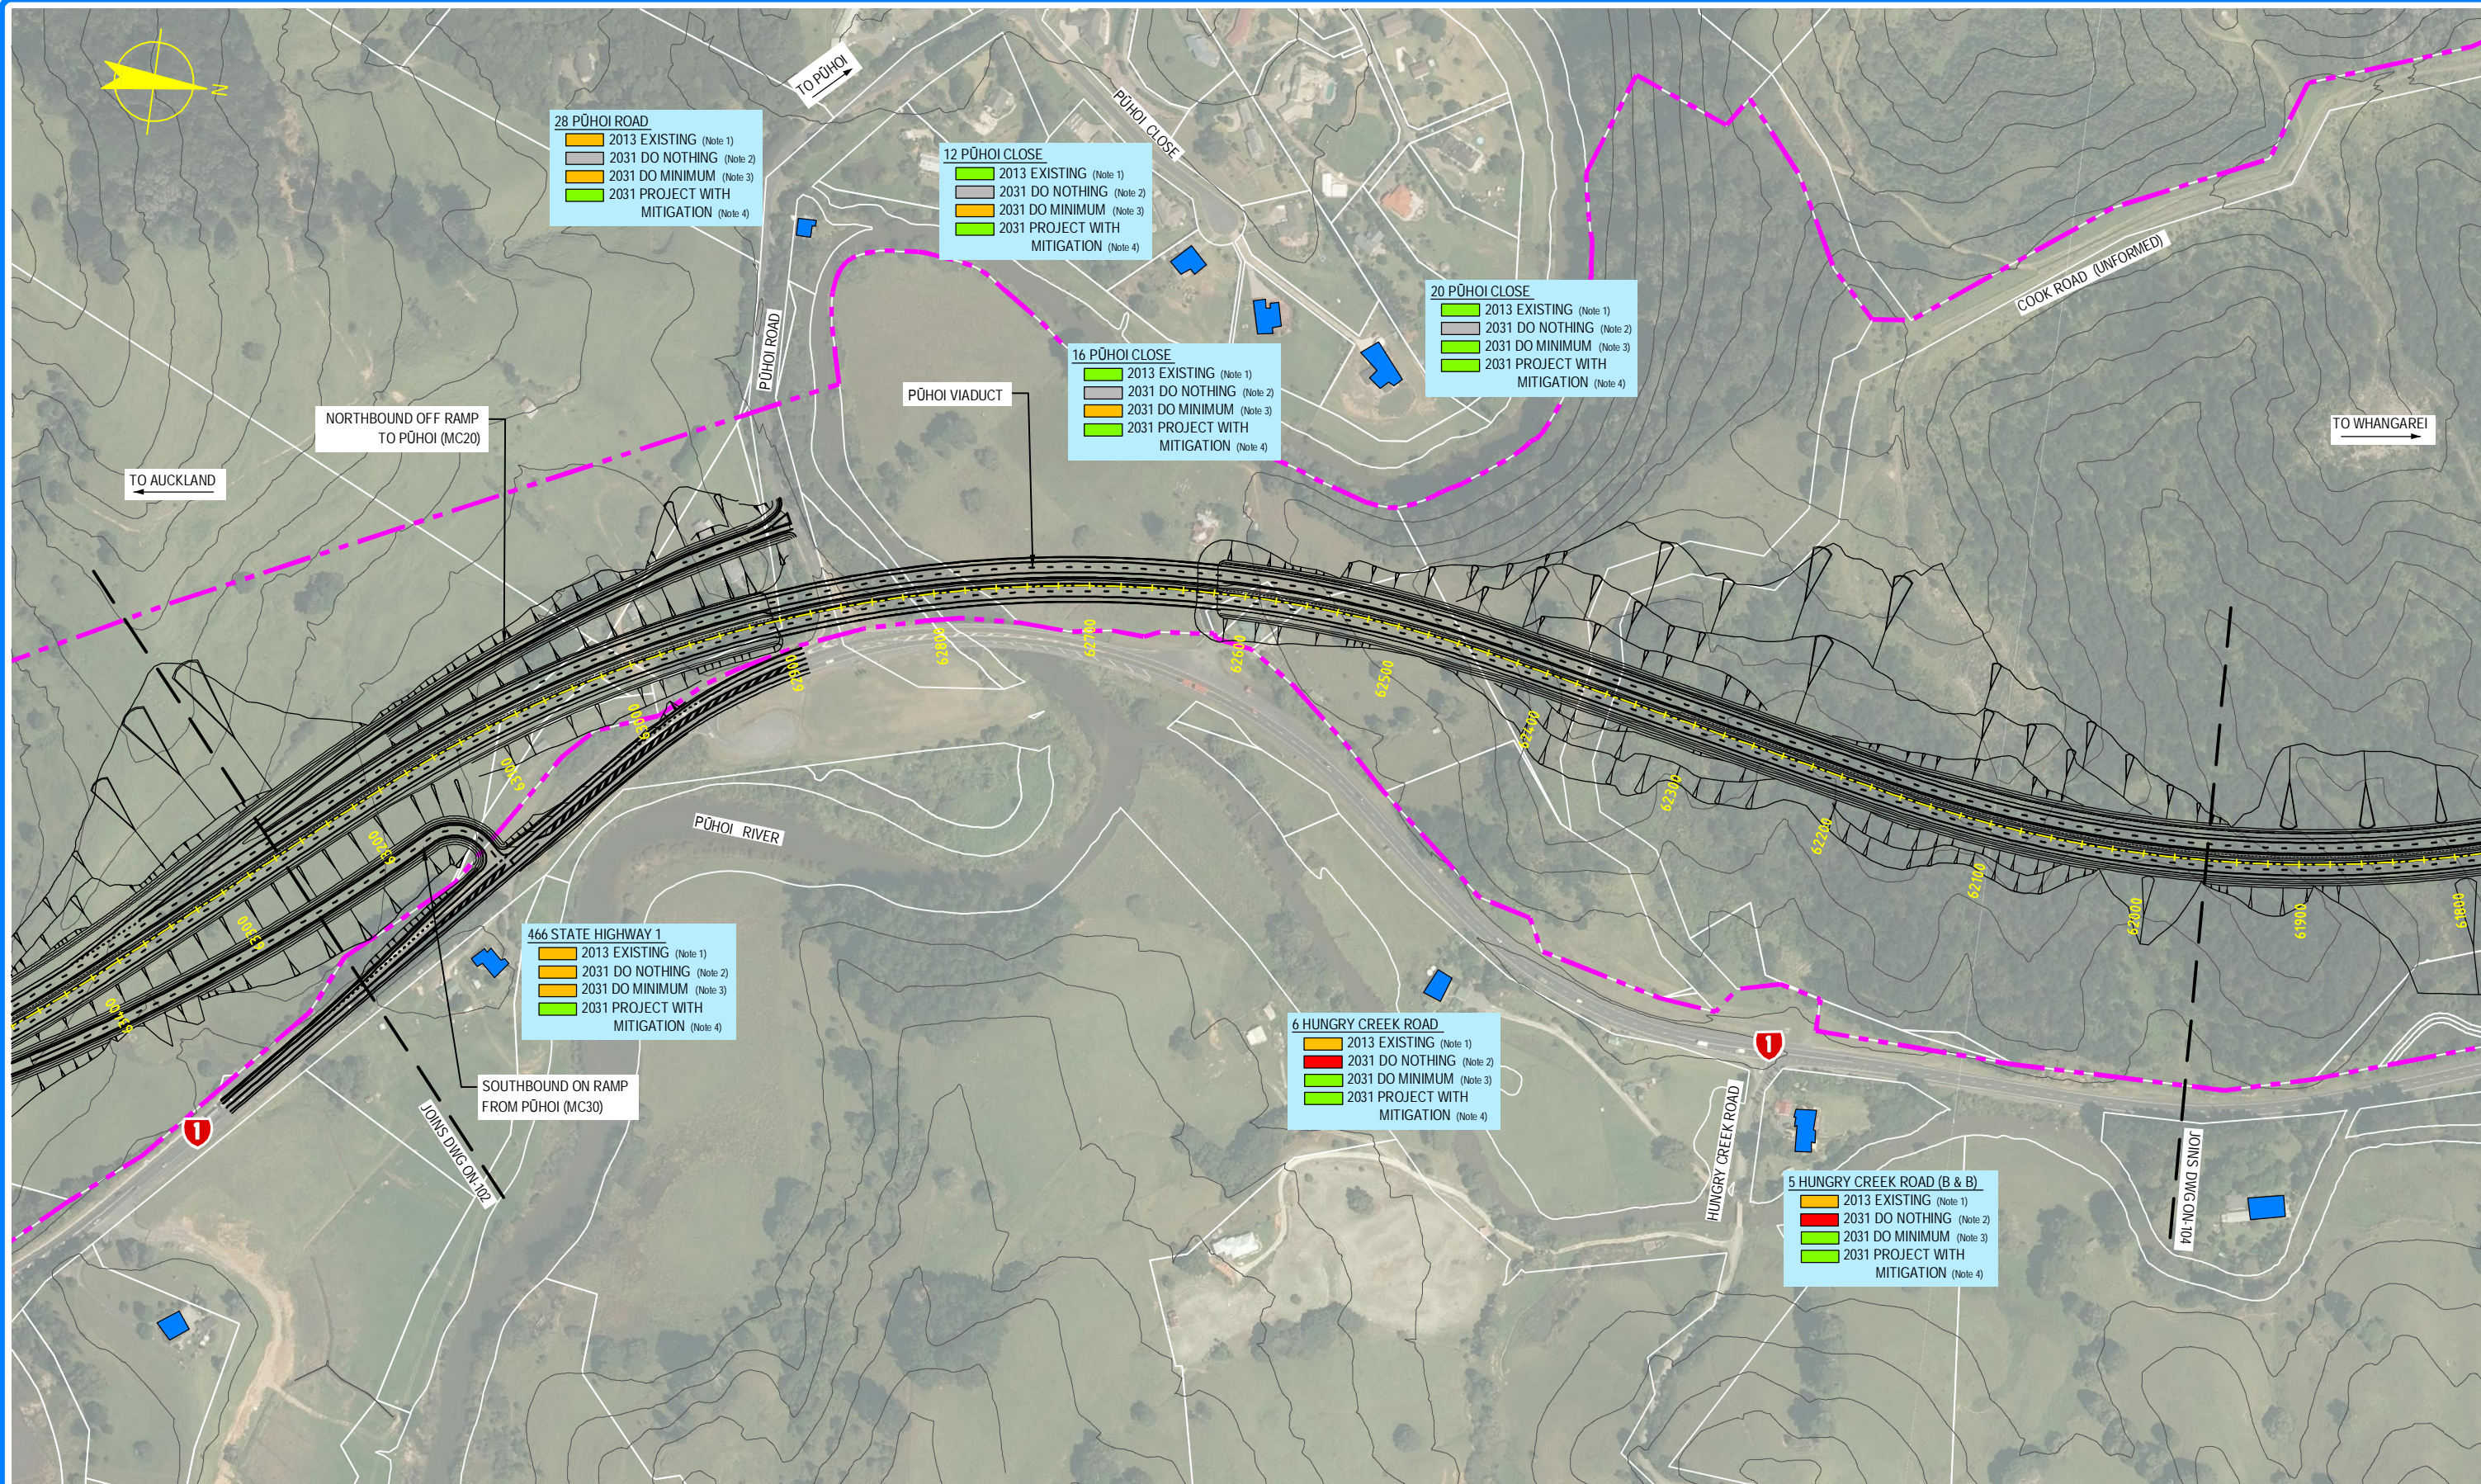

S:\Further North - PAA\3300 Design\3300.5 Technical\01-Drawing Production\CADD Drawings\01-ON-104.dwg Plot Date: 17 August, 2013 - 1:55 PM

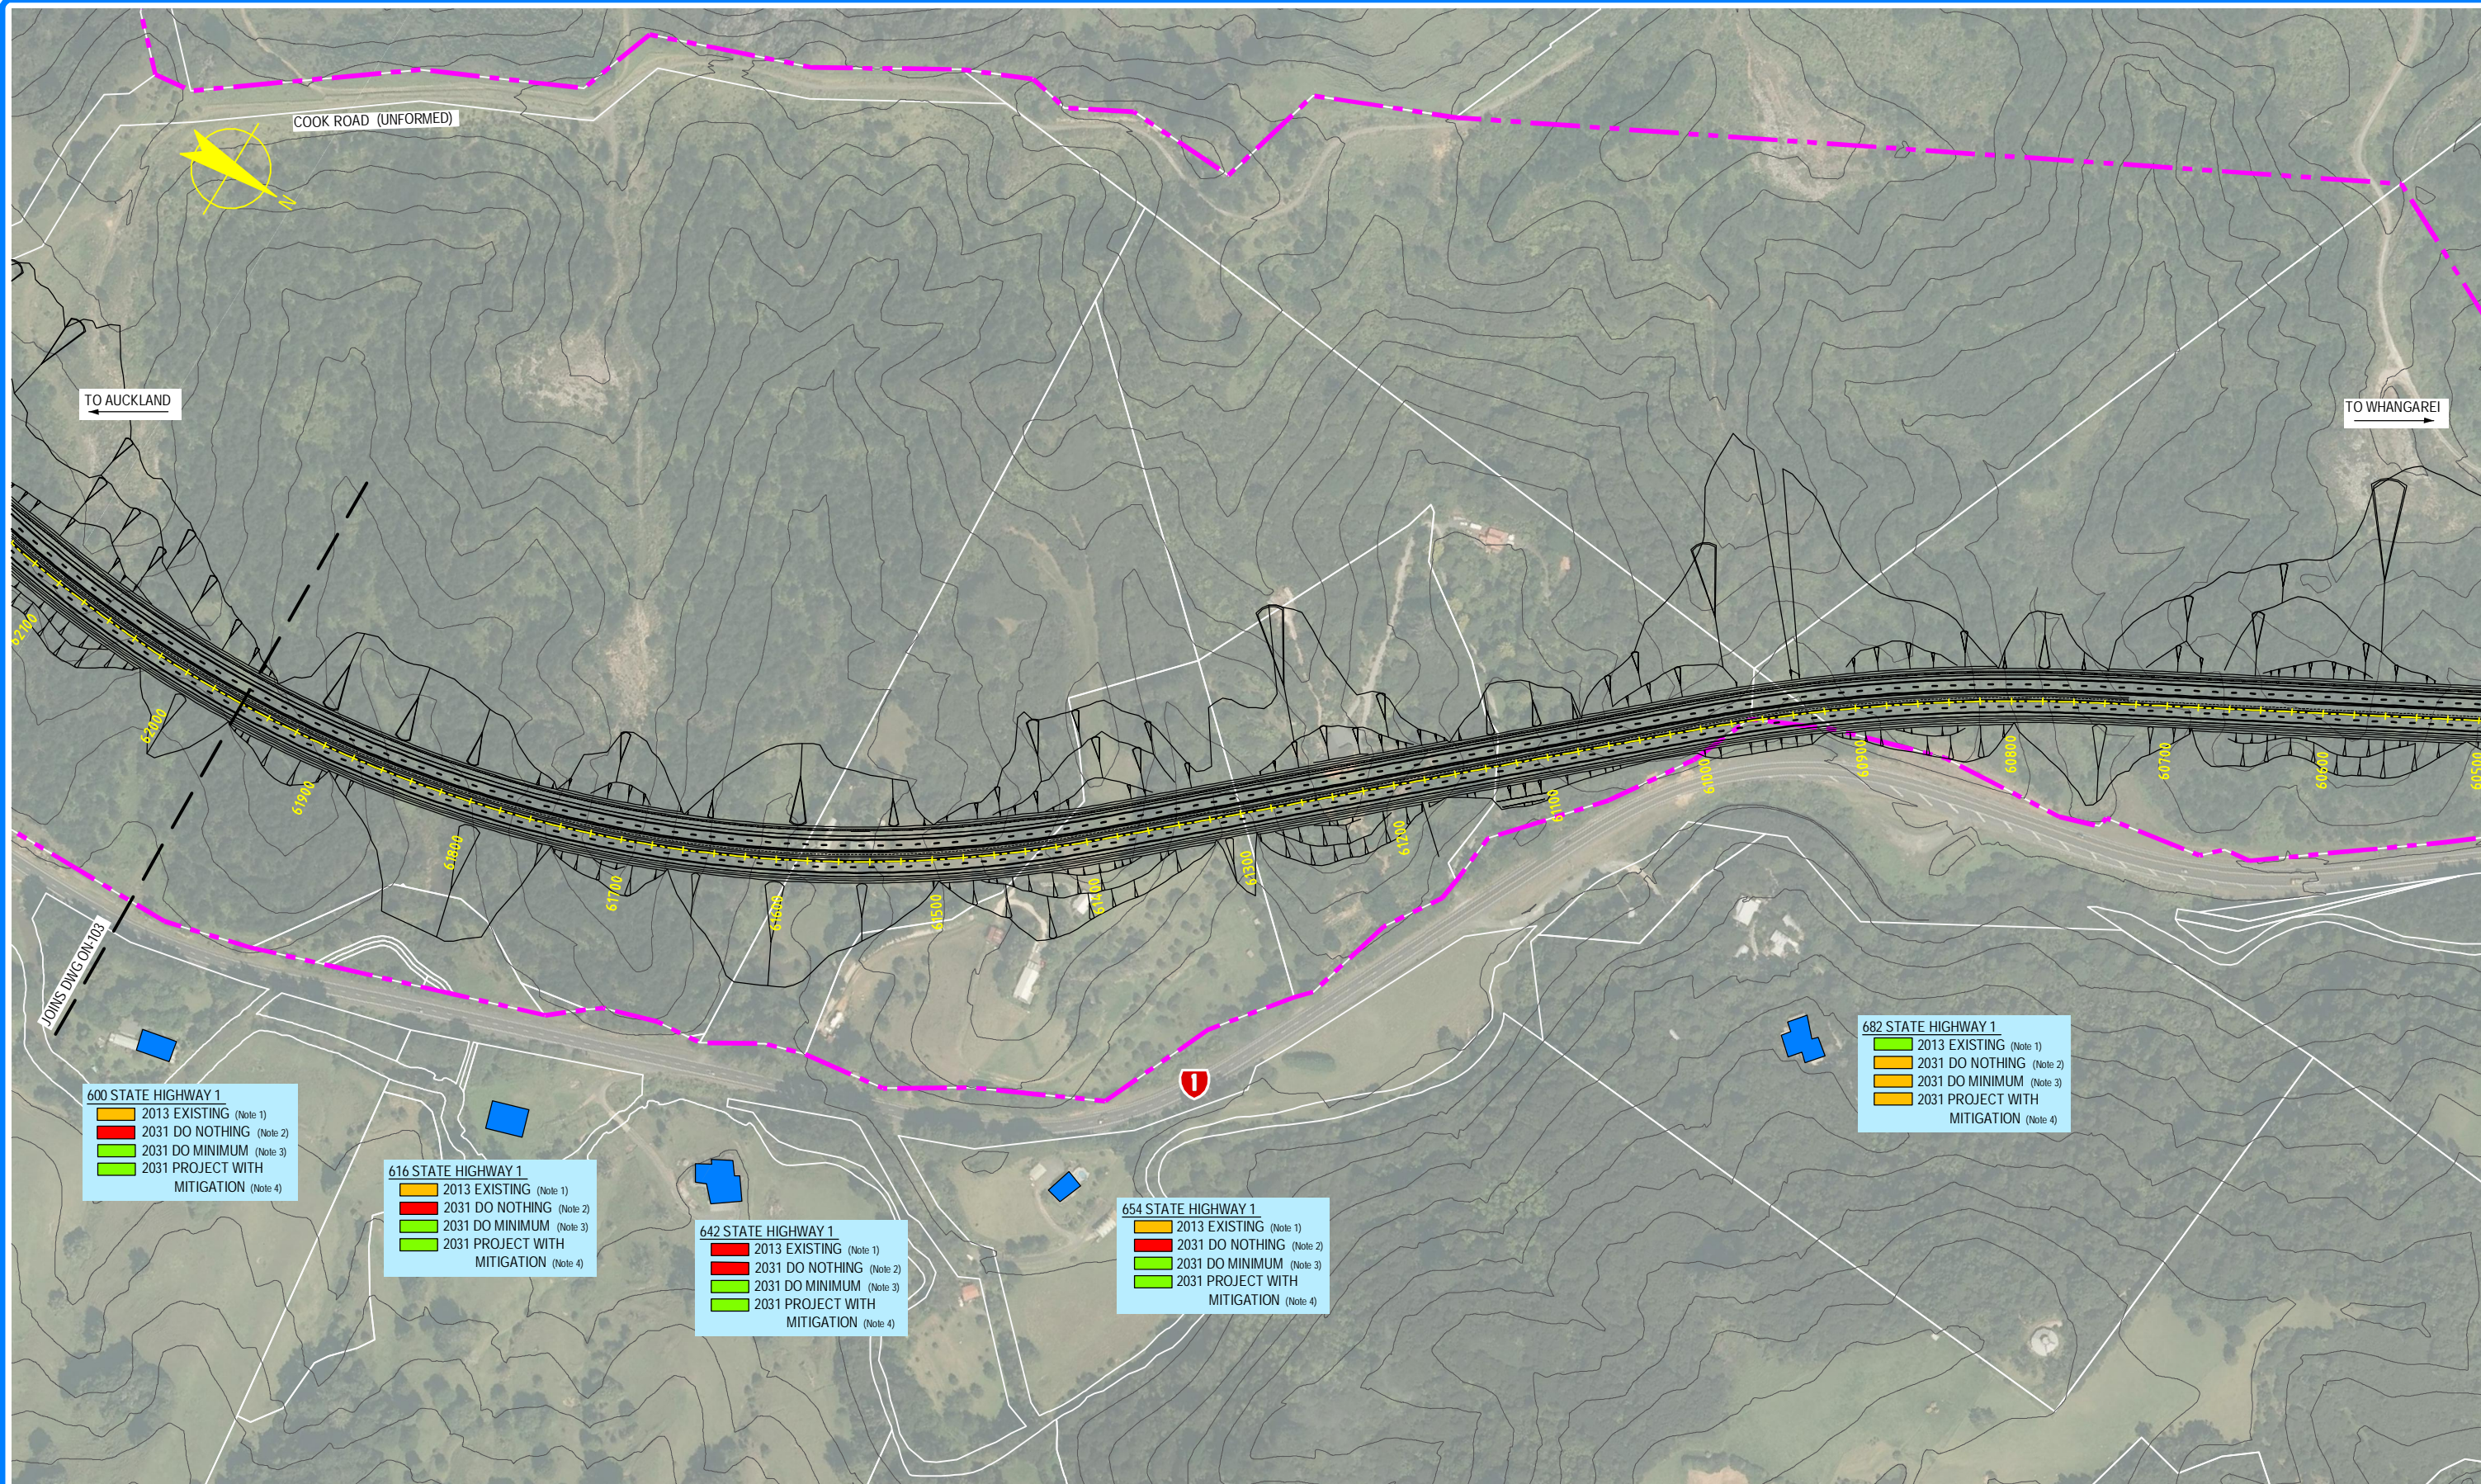

600 STATE HIGHWAY 1
2013 EXISTING (Note 1)
2031 DO NOTHING (Note 2)
2031 DO MINIMUM (Note 3)
2031 PROJECT WITH MITIGATION (Note 4)


616 STATE HIGHWAY 1
2013 EXISTING (Note 1)
2031 DO NOTHING (Note 2)
2031 DO MINIMUM (Note 3)
2031 PROJECT WITH MITIGATION (Note 4)

642 STATE HIGHWAY 1
2013 EXISTING (Note 1)
2031 DO NOTHING (Note 2)
2031 DO MINIMUM (Note 3)
2031 PROJECT WITH MITIGATION (Note 4)

654 STATE HIGHWAY 1
2013 EXISTING (Note 1)
2031 DO NOTHING (Note 2)
2031 DO MINIMUM (Note 3)
2031 PROJECT WITH MITIGATION (Note 4)

682 STATE HIGHWAY 1
2013 EXISTING (Note 1)
2031 DO NOTHING (Note 2)
2031 DO MINIMUM (Note 3)
2031 PROJECT WITH MITIGATION (Note 4)

NOTE: FOR GENERAL NOTES AND LEGEND, REFER TO DRAWING ON-001

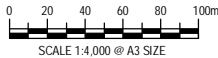

0	30/08/13	GW	MW	TI	ISSUE FOR NOR / CONSENT
AMD	DATE	DESIGN REVIEW	REVD. D. MGR	APPD. A. MGR	PURPOSE OF ISSUE / AMENDMENT



DISCLAIMER
The information shown on this drawing is solely for the purposes of supporting RMA applications for statutory approvals. All information shown is subject to review for compliance with approved consents and the outcomes of final design.

ARA TŪHONO - PŪHOI TO WELLSFORD			
PŪHOI TO WARKWORTH - FOR RMA APPROVALS			
DRAWN SP	DRAFTING CHECK SW	REVIEWED DISCIPLINE MANAGER MW	APPROVED ALLIANCE MANAGER TI
DESIGNED SW	DESIGN REVIEW GW		

PROTECTED PREMISES AND FACILITIES AND THEIR NOISE CRITERIA CATEGORIES			
SHEET 4 OF 8			
SCALE AS SHOWN	CONTRACT No PA3748	DRAWING No ON-104	AMDT 0