



S:\Further North - PAA\3300 Design\3300.5 Technical\01-Drawing Production\CADD Drawings\01-105.dwg Plot Date: 17 August 2013 2:29 PM

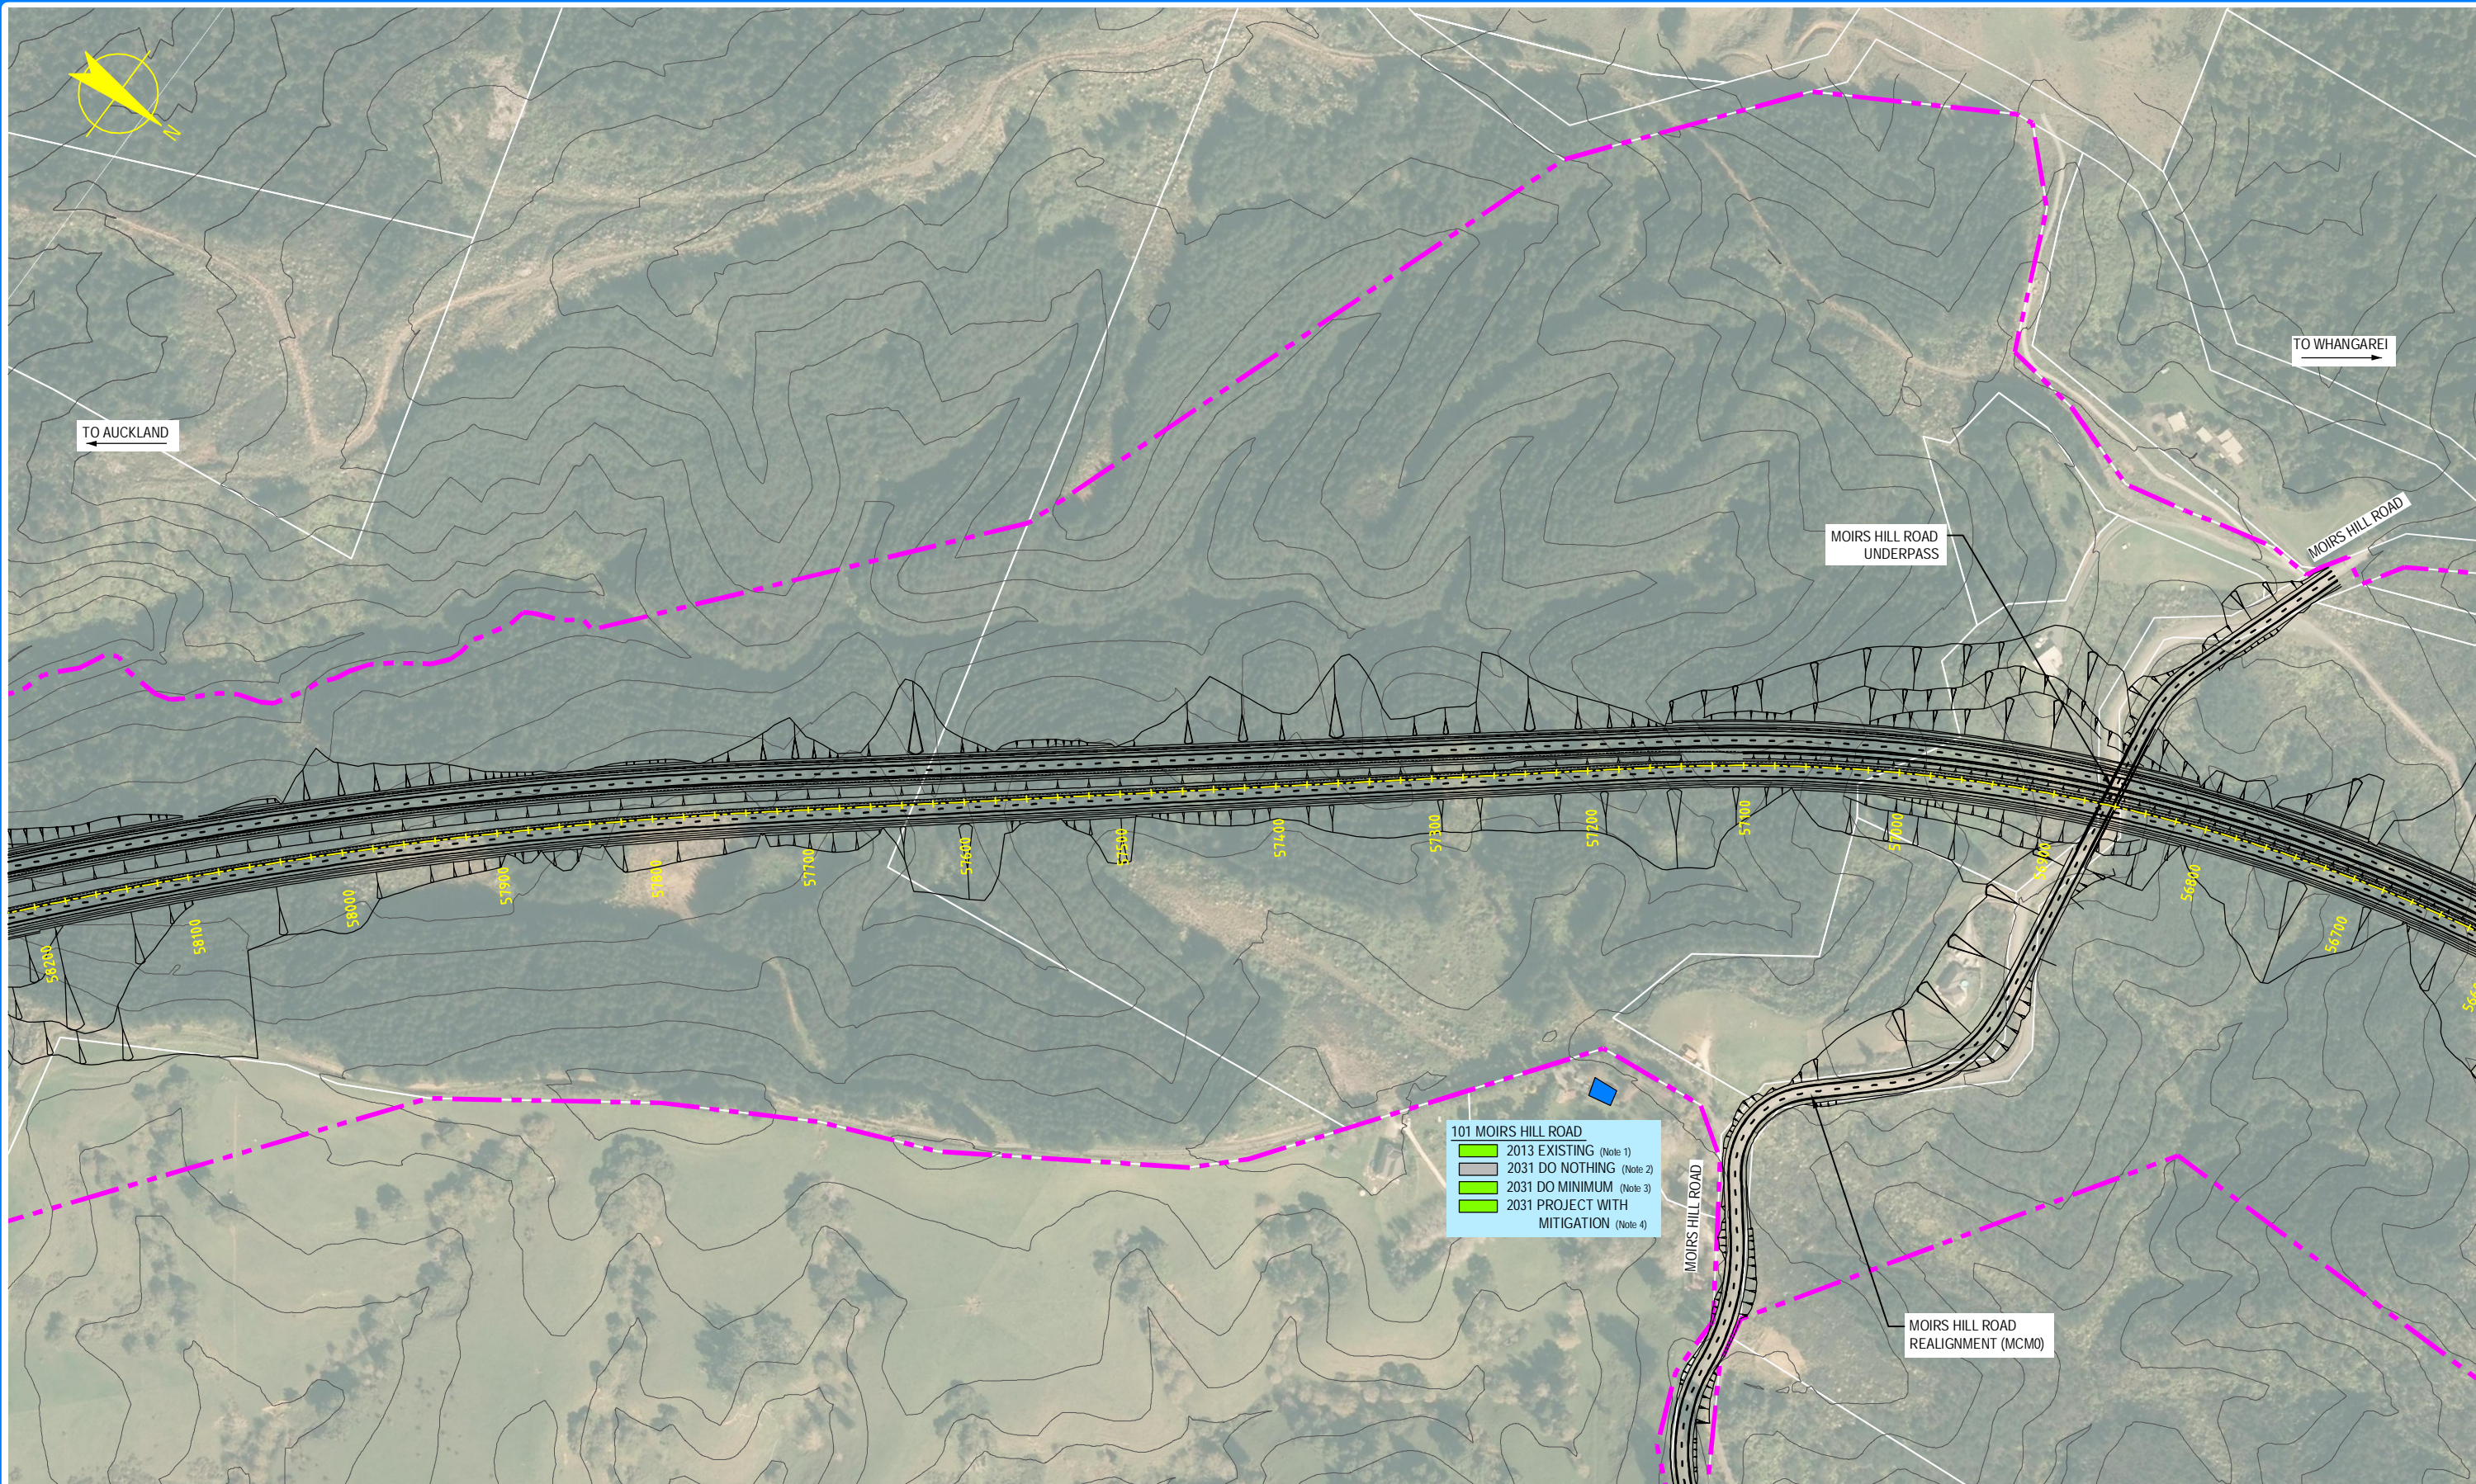

NOTE: FOR GENERAL NOTES AND LEGEND,  
REFER TO DRAWING ON-001

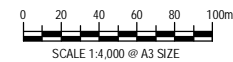

0	30/08/13	GW	MW	TI	ISSUE FOR NOR / CONSENT
AMD	DATE	DESIGN REVIEW	REV'D D. MGR	APP'D A. MGR	PURPOSE OF ISSUE / AMENDMENT




**DISCLAIMER**  
The information shown on this drawing is solely for the purposes of supporting RMA applications for statutory approvals. All information shown is subject to review for compliance with approved consents and the outcomes of final design.

ARA TŪHONO - PŪHOI TO WELLSFORD			
PŪHOI TO WARKWORTH - FOR RMA APPROVALS			
DRAWN SP	DRAFTING CHECK SW	REVIEWED DISCIPLINE MANAGER MW	APPROVED ALLIANCE MANAGER TI
DESIGNED SW	DESIGN REVIEW GW		

PROTECTED PREMISES AND FACILITIES AND THEIR NOISE CRITERIA CATEGORIES			
SHEET 5 OF 8			
SCALE AS SHOWN	CONTRACT No PA3748	DRAWING No ON-105	AMDT 0



S:\Further North - PAA\300 Design\300.5 Technical\01-Drawing Production\CADD Drawings\01-06\_ON-108.dwg Plot Date: 17 August, 2013 - 2:11 PM

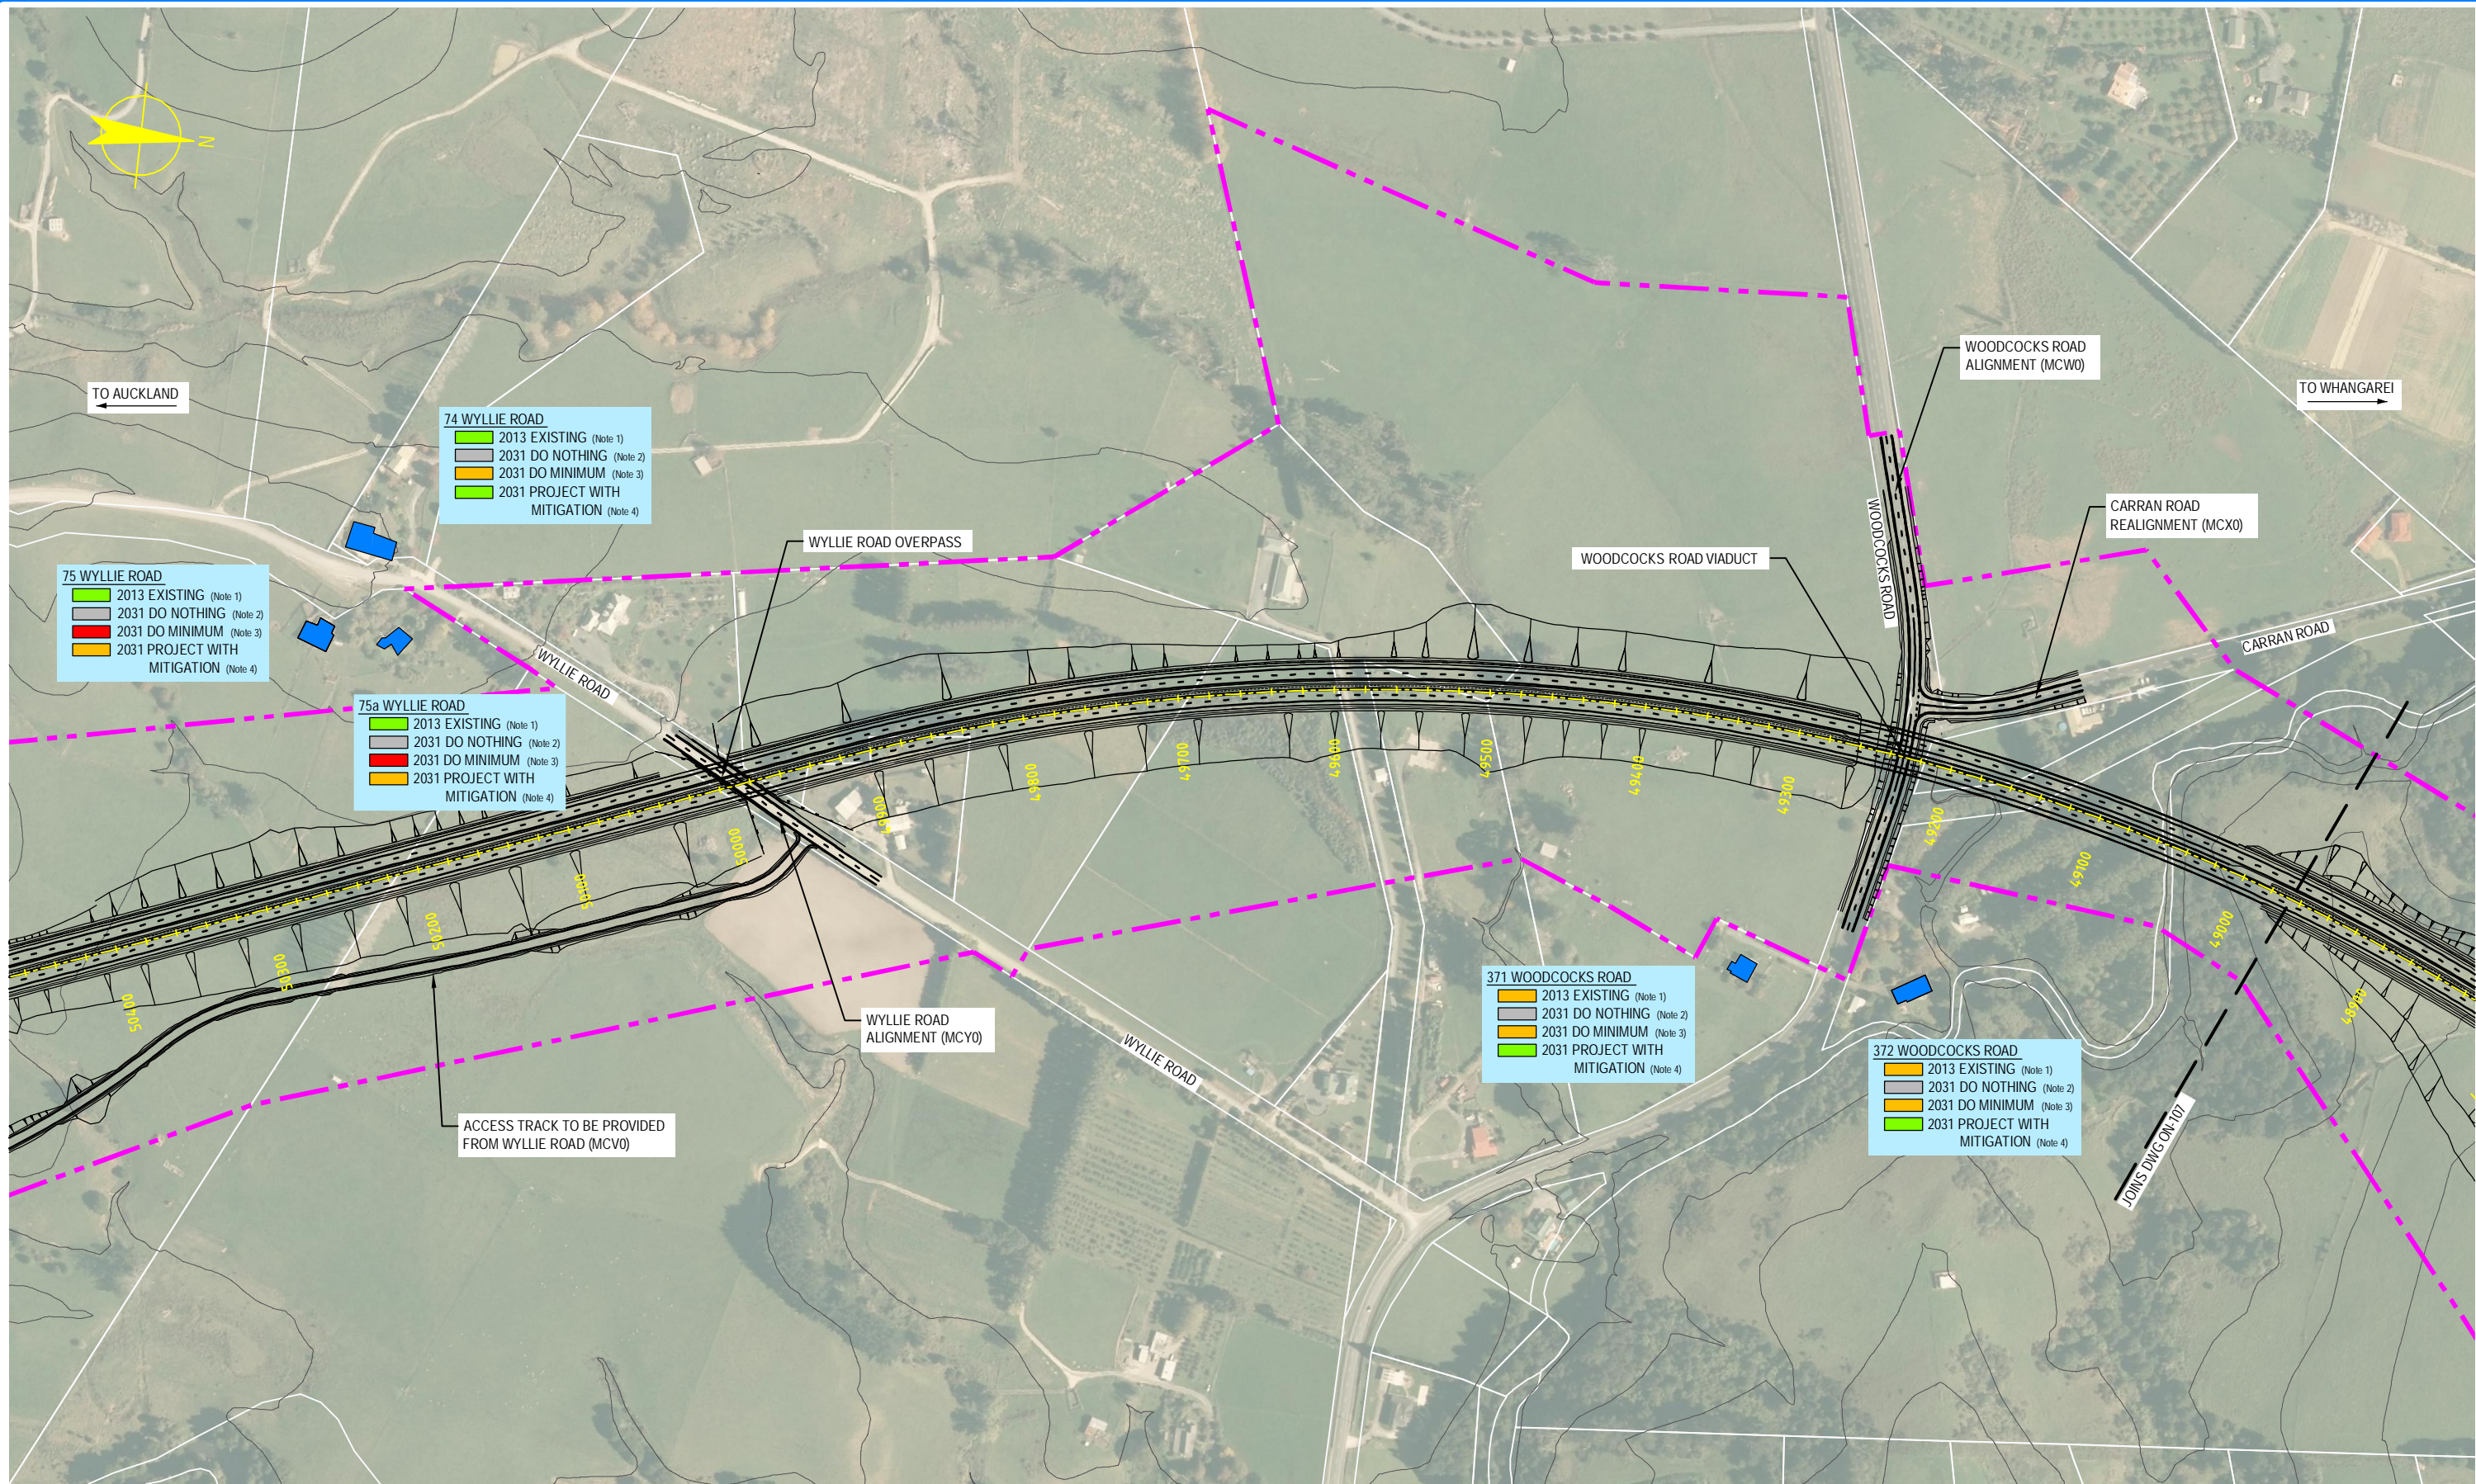

NOTE: FOR GENERAL NOTES AND LEGEND,  
REFER TO DRAWING ON-001



REV	DATE	DESIGN REVIEW	REV'D D. MGR	APP'D A. MGR	PURPOSE OF ISSUE / AMENDMENT
0	30/08/13	GW	MW	TI	ISSUE FOR NOR / CONSENT




**DISCLAIMER**  
The information shown on this drawing is solely for the purposes of supporting RMA applications for statutory approvals. All information shown is subject to review for compliance with approved consents and the outcomes of final design.

ARA TŪHONO - PŪHOI TO WELLSFORD			
PŪHOI TO WARKWORTH - FOR RMA APPROVALS			
DRAWN SP	DRAFTING CHECK SW	REVIEWED DISCIPLINE MANAGER MW	APPROVED ALLIANCE MANAGER TI
DESIGNED SW	DESIGN REVIEW GW		


PROTECTED PREMISES AND FACILITIES AND THEIR NOISE CRITERIA CATEGORIES			
SHEET 6 OF 8			
SCALE AS SHOWN	CONTRACT No PA3748	DRAWING No ON-106	AMDT 0



S:\Further North - PAA\3300 Design\3300.5 Technical\01-Drawing Production\CADD Drawings\04-106\_ON-108.dwg Plot Date: 17 August, 2013 - 2:14 PM

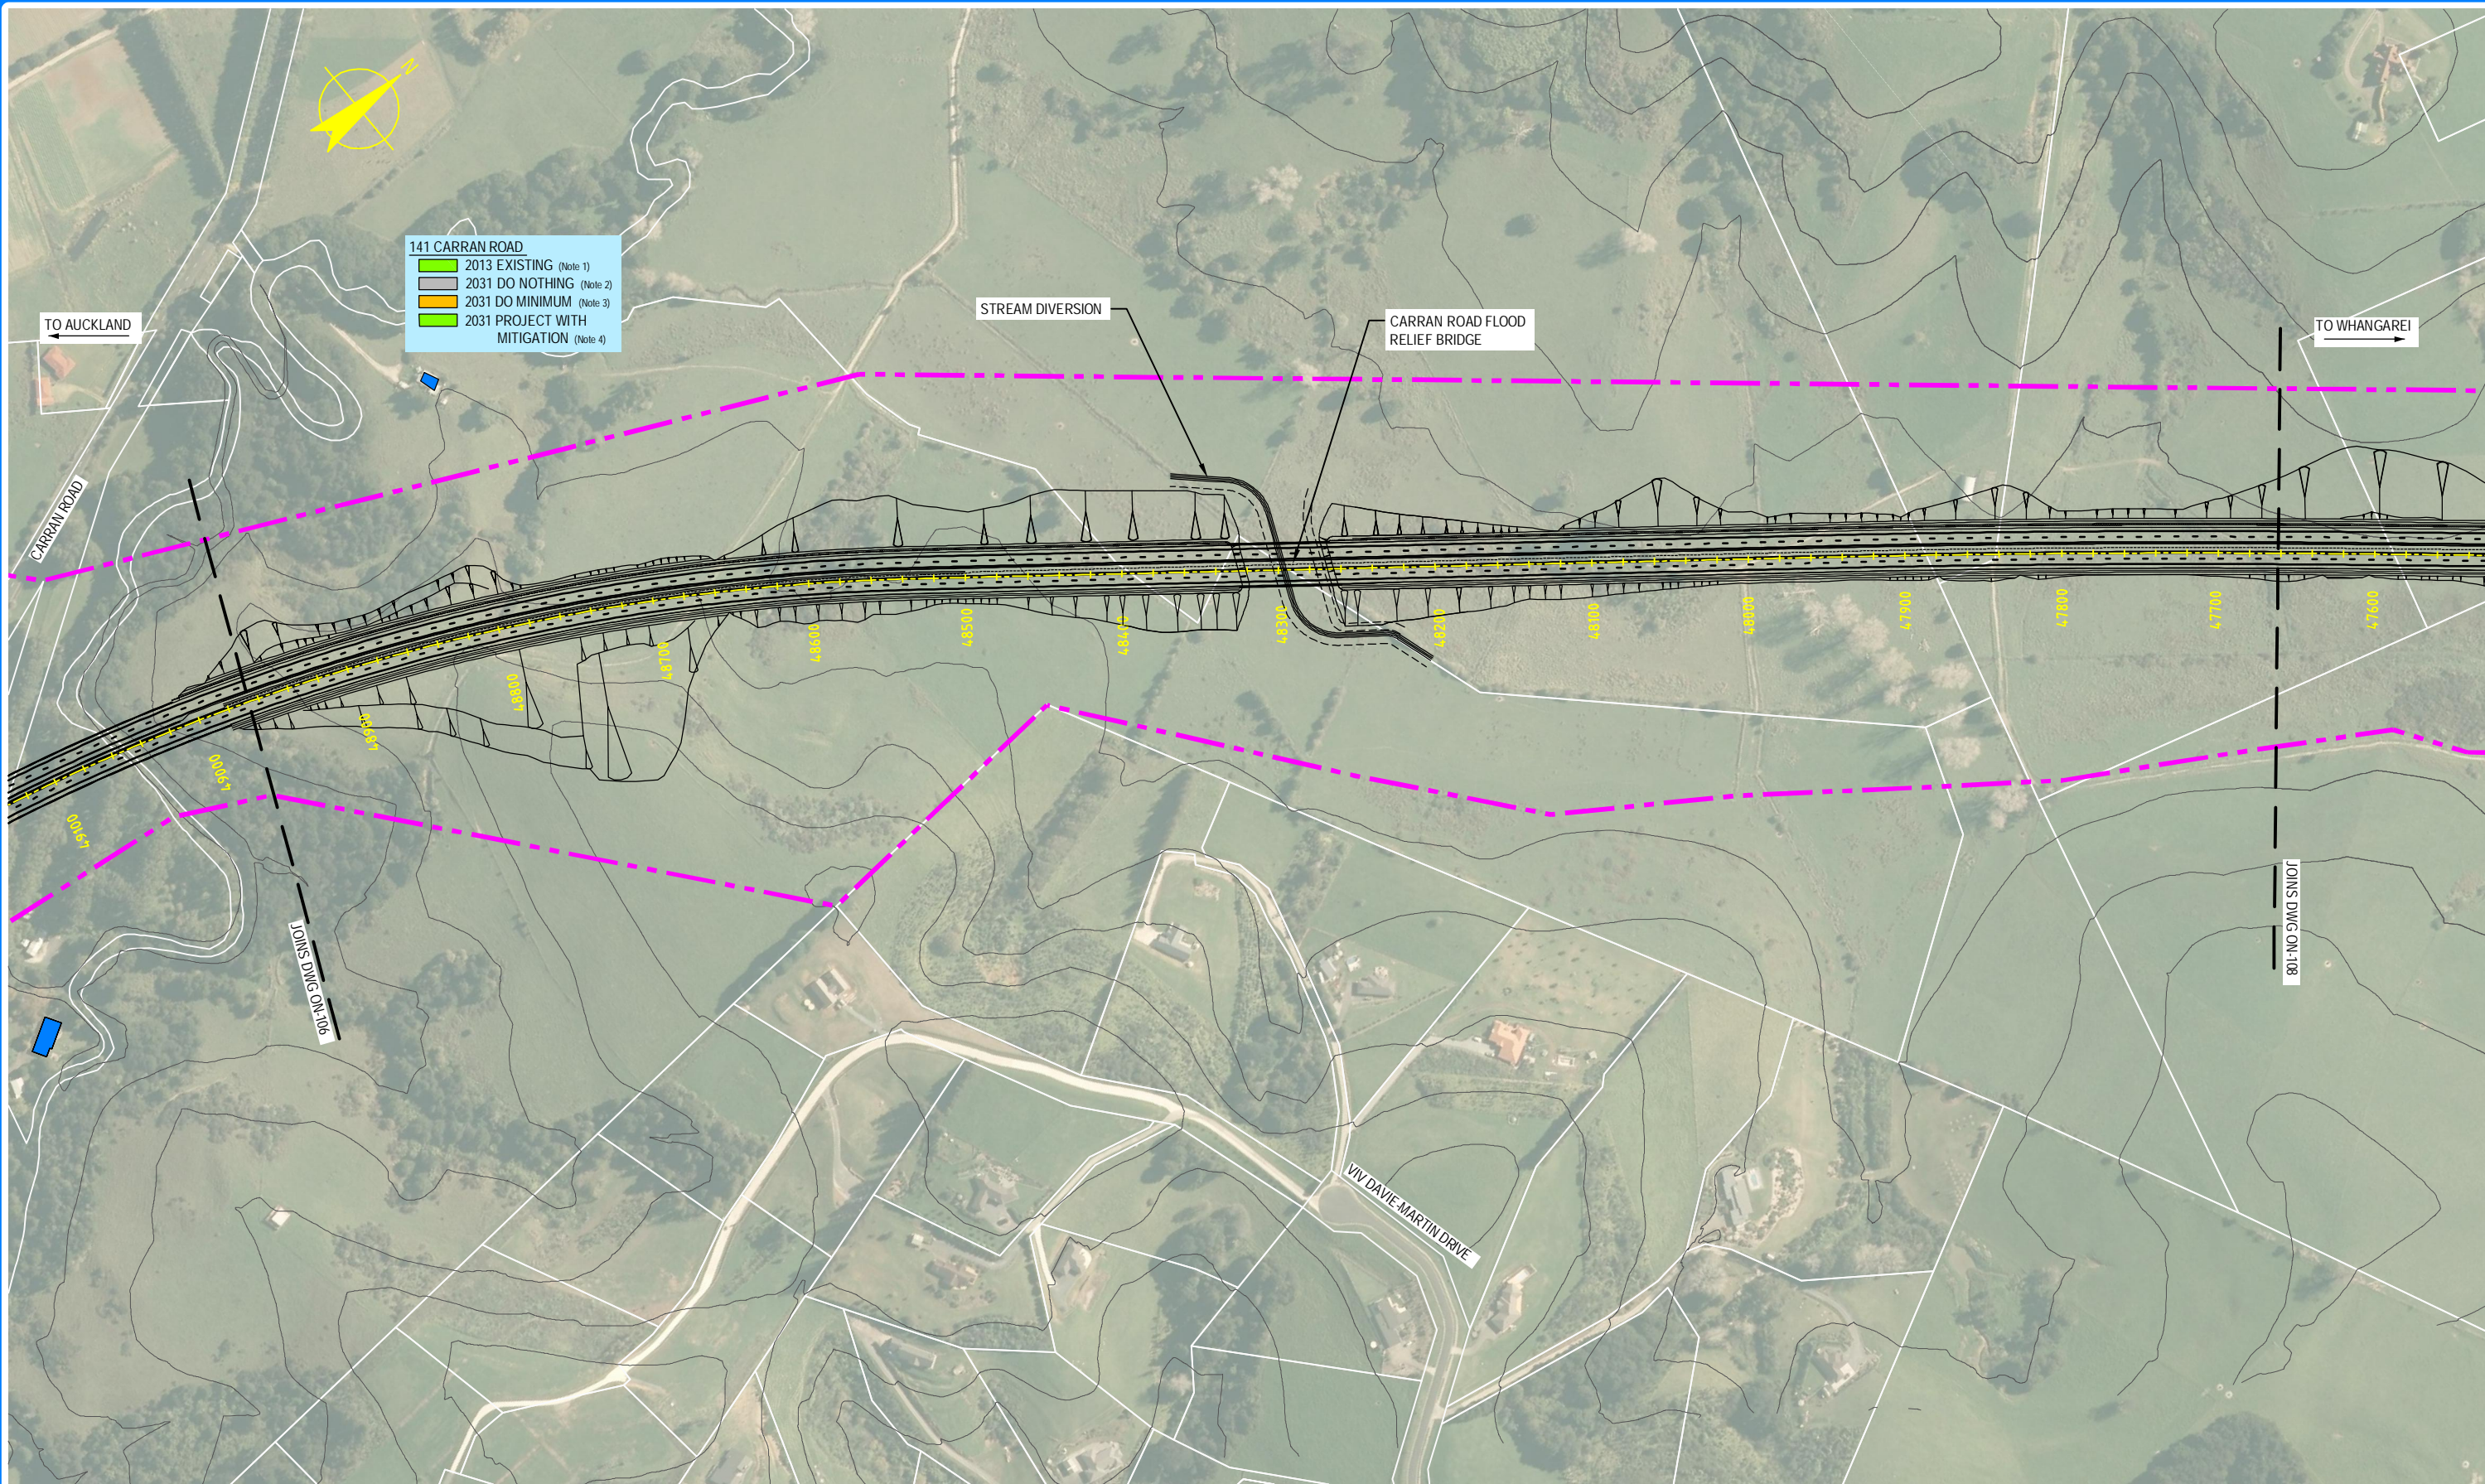

NOTE: FOR GENERAL NOTES AND LEGEND,  
REFER TO DRAWING ON-001

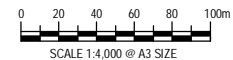

0	30/08/13	GW	MW	TI	ISSUE FOR NOR / CONSENT
AMD	DATE	DESIGN REVIEW	REVD D. MGR	APPD A. MGR	PURPOSE OF ISSUE / AMENDMENT



**DISCLAIMER**  
The information shown on this drawing is solely for the purposes of supporting RMA applications for statutory approvals. All information shown is subject to review for compliance with approved consents and the outcomes of final design.

ARA TŪHONO - PŪHOI TO WELLSFORD  
PŪHOI TO WARKWORTH - FOR RMA APPROVALS


DRAWN: SP	DRAFTING CHECK: SW	REVIEWED DISCIPLINE MANAGER: MW	APPROVED ALLIANCE MANAGER: TI
DESIGNED: SW	DESIGN REVIEW: GW		

PROTECTED PREMISES AND FACILITIES  
AND THEIR NOISE CRITERIA CATEGORIES  
SHEET 7 OF 8

SCALE: AS SHOWN	CONTRACT No: PA3748	DRAWING No: ON-107	AMD: 0
-----------------	---------------------	--------------------	--------



S:\Further North - PAA\3300\3300.5 Technical\01-Drawing Production\CADD Drawings\01-106\_ON-108.dwg Plot Date: 17 August 2013 2:22 PM

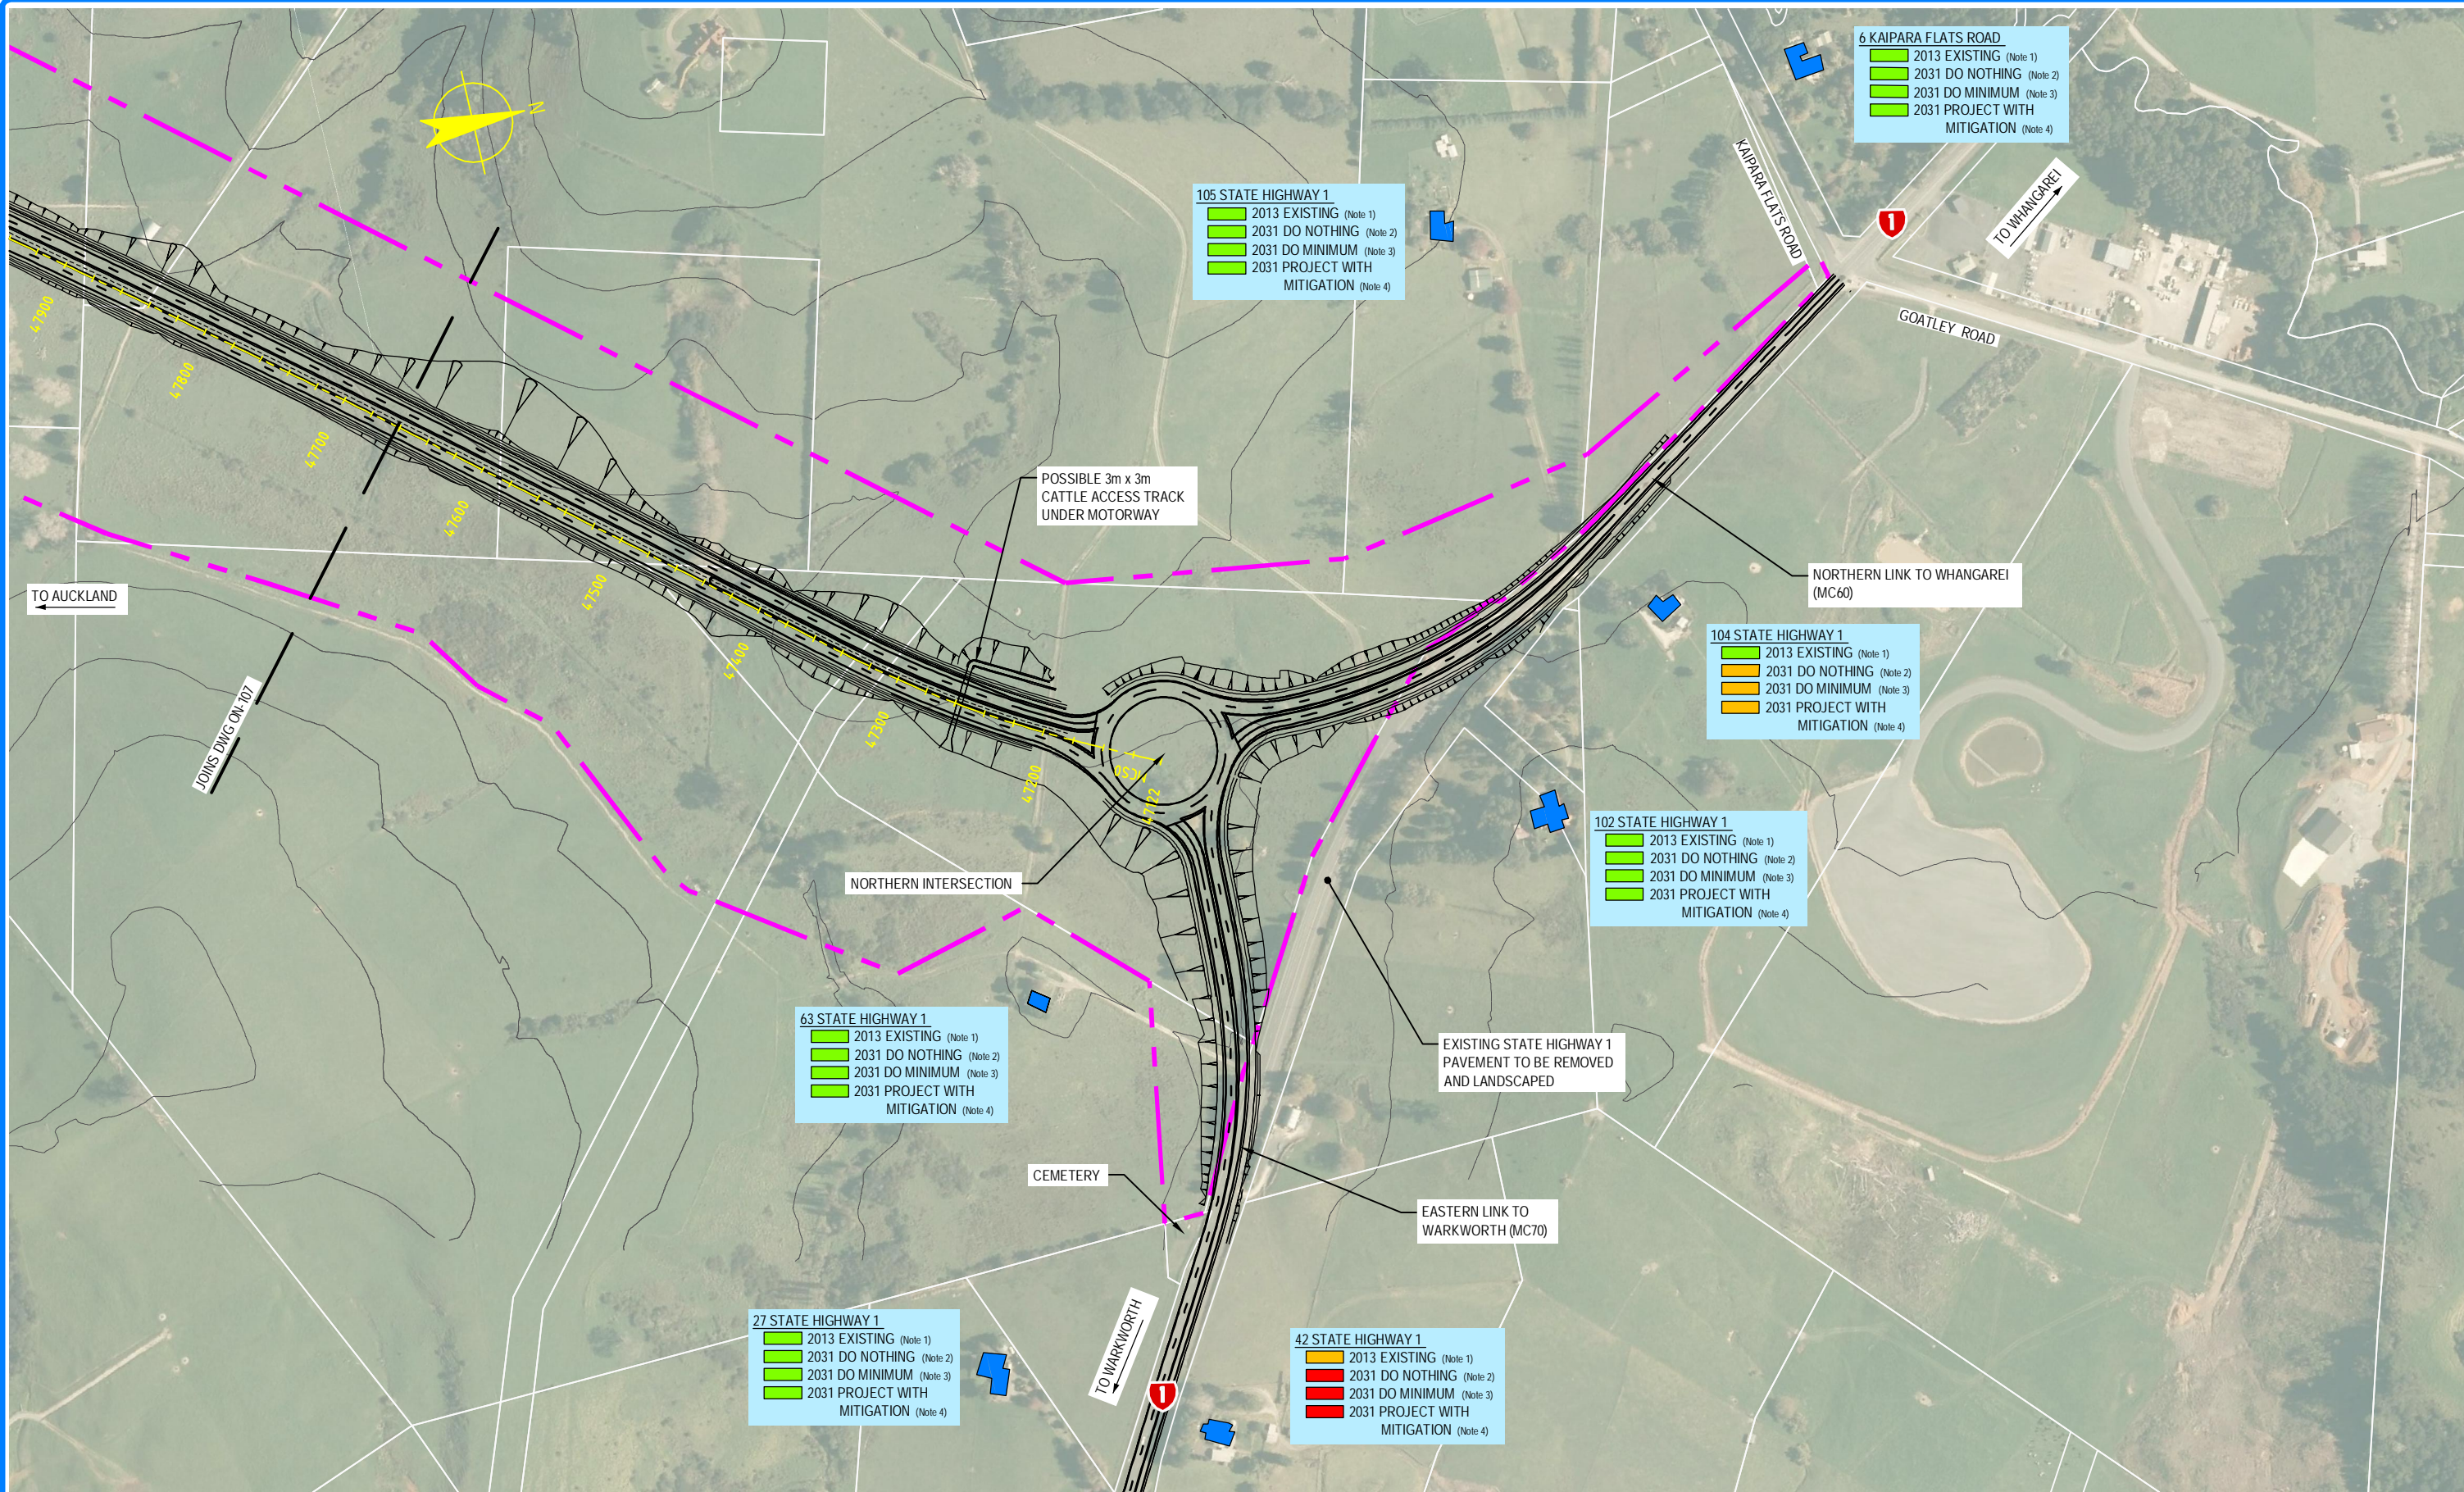

0	30/08/13	GW	MW	TI	ISSUE FOR NOR / CONSENT
AMD	DATE	DESIGN REVIEW	REVD D. MGR	APPD A. MGR	PURPOSE OF ISSUE / AMENDMENT



**DISCLAIMER**  
The information shown on this drawing is solely for the purposes of supporting RMA applications for statutory approvals. All information shown is subject to review for compliance with approved consents and the outcomes of final design.

ARA TŪHONO - PŪHOI TO WELLSFORD			
PŪHOI TO WARKWORTH - FOR RMA APPROVALS			
DRAWN SP	DRAFTING CHECK SW	REVIEWED DISCIPLINE MANAGER MW	APPROVED ALLIANCE MANAGER TI
DESIGNED SW	DESIGN REVIEW GW		

**PROTECTED PREMISES AND FACILITIES  
AND THEIR NOISE CRITERIA CATEGORIES**  
**SHEET 8 OF 8**

SCALE AS SHOWN	CONTRACT No PA3748	DRAWING No ON-108	AMDT 0
-------------------	-----------------------	----------------------	-----------