



Noise Level dB L_{Aeq} (24h)

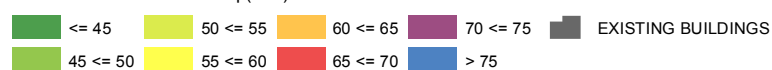

NOTE: FOR GENERAL NOTES AND LEGEND,
REFER TO DRAWING ON-001

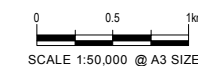

0	30/08/13	GW	MW	TI	ISSUE FOR NOR / CONSENT	
AMD	DATE	DESIGN PROJECT	REV'D D. NO.	APPROV. & MGR	PURPOSE OF ISSUE / AMENDMENT	



DISCLAIMER

The information shown on this drawing is solely for the purposes of supporting RMA applications for statutory approvals. All information shown is subject to review for compliance with approved consents and the outcomes of final design.


ARA TŪHONO - PŪHOI TO WELLSFORD

PŪHOI TO WARKWORTH - FOR RMA APPROVALS

DRAWN JW	REVIEWED SW	REVIEWED DISCIPLINE MANAGER	APPROVED ALLIANCE MANAGER
DESIGNED SW	DESIGN REVIEW GW	MW	TI

NOISE LEVEL CONTOUR PLANS
DO-NOTHING CIRCUMSTANCE, YEAR 2031
SHEET LAYOUT

SCALE	CONTRACT No	DRAWING No	AMDT
AS SHOWN	PA3748	ON-307	0

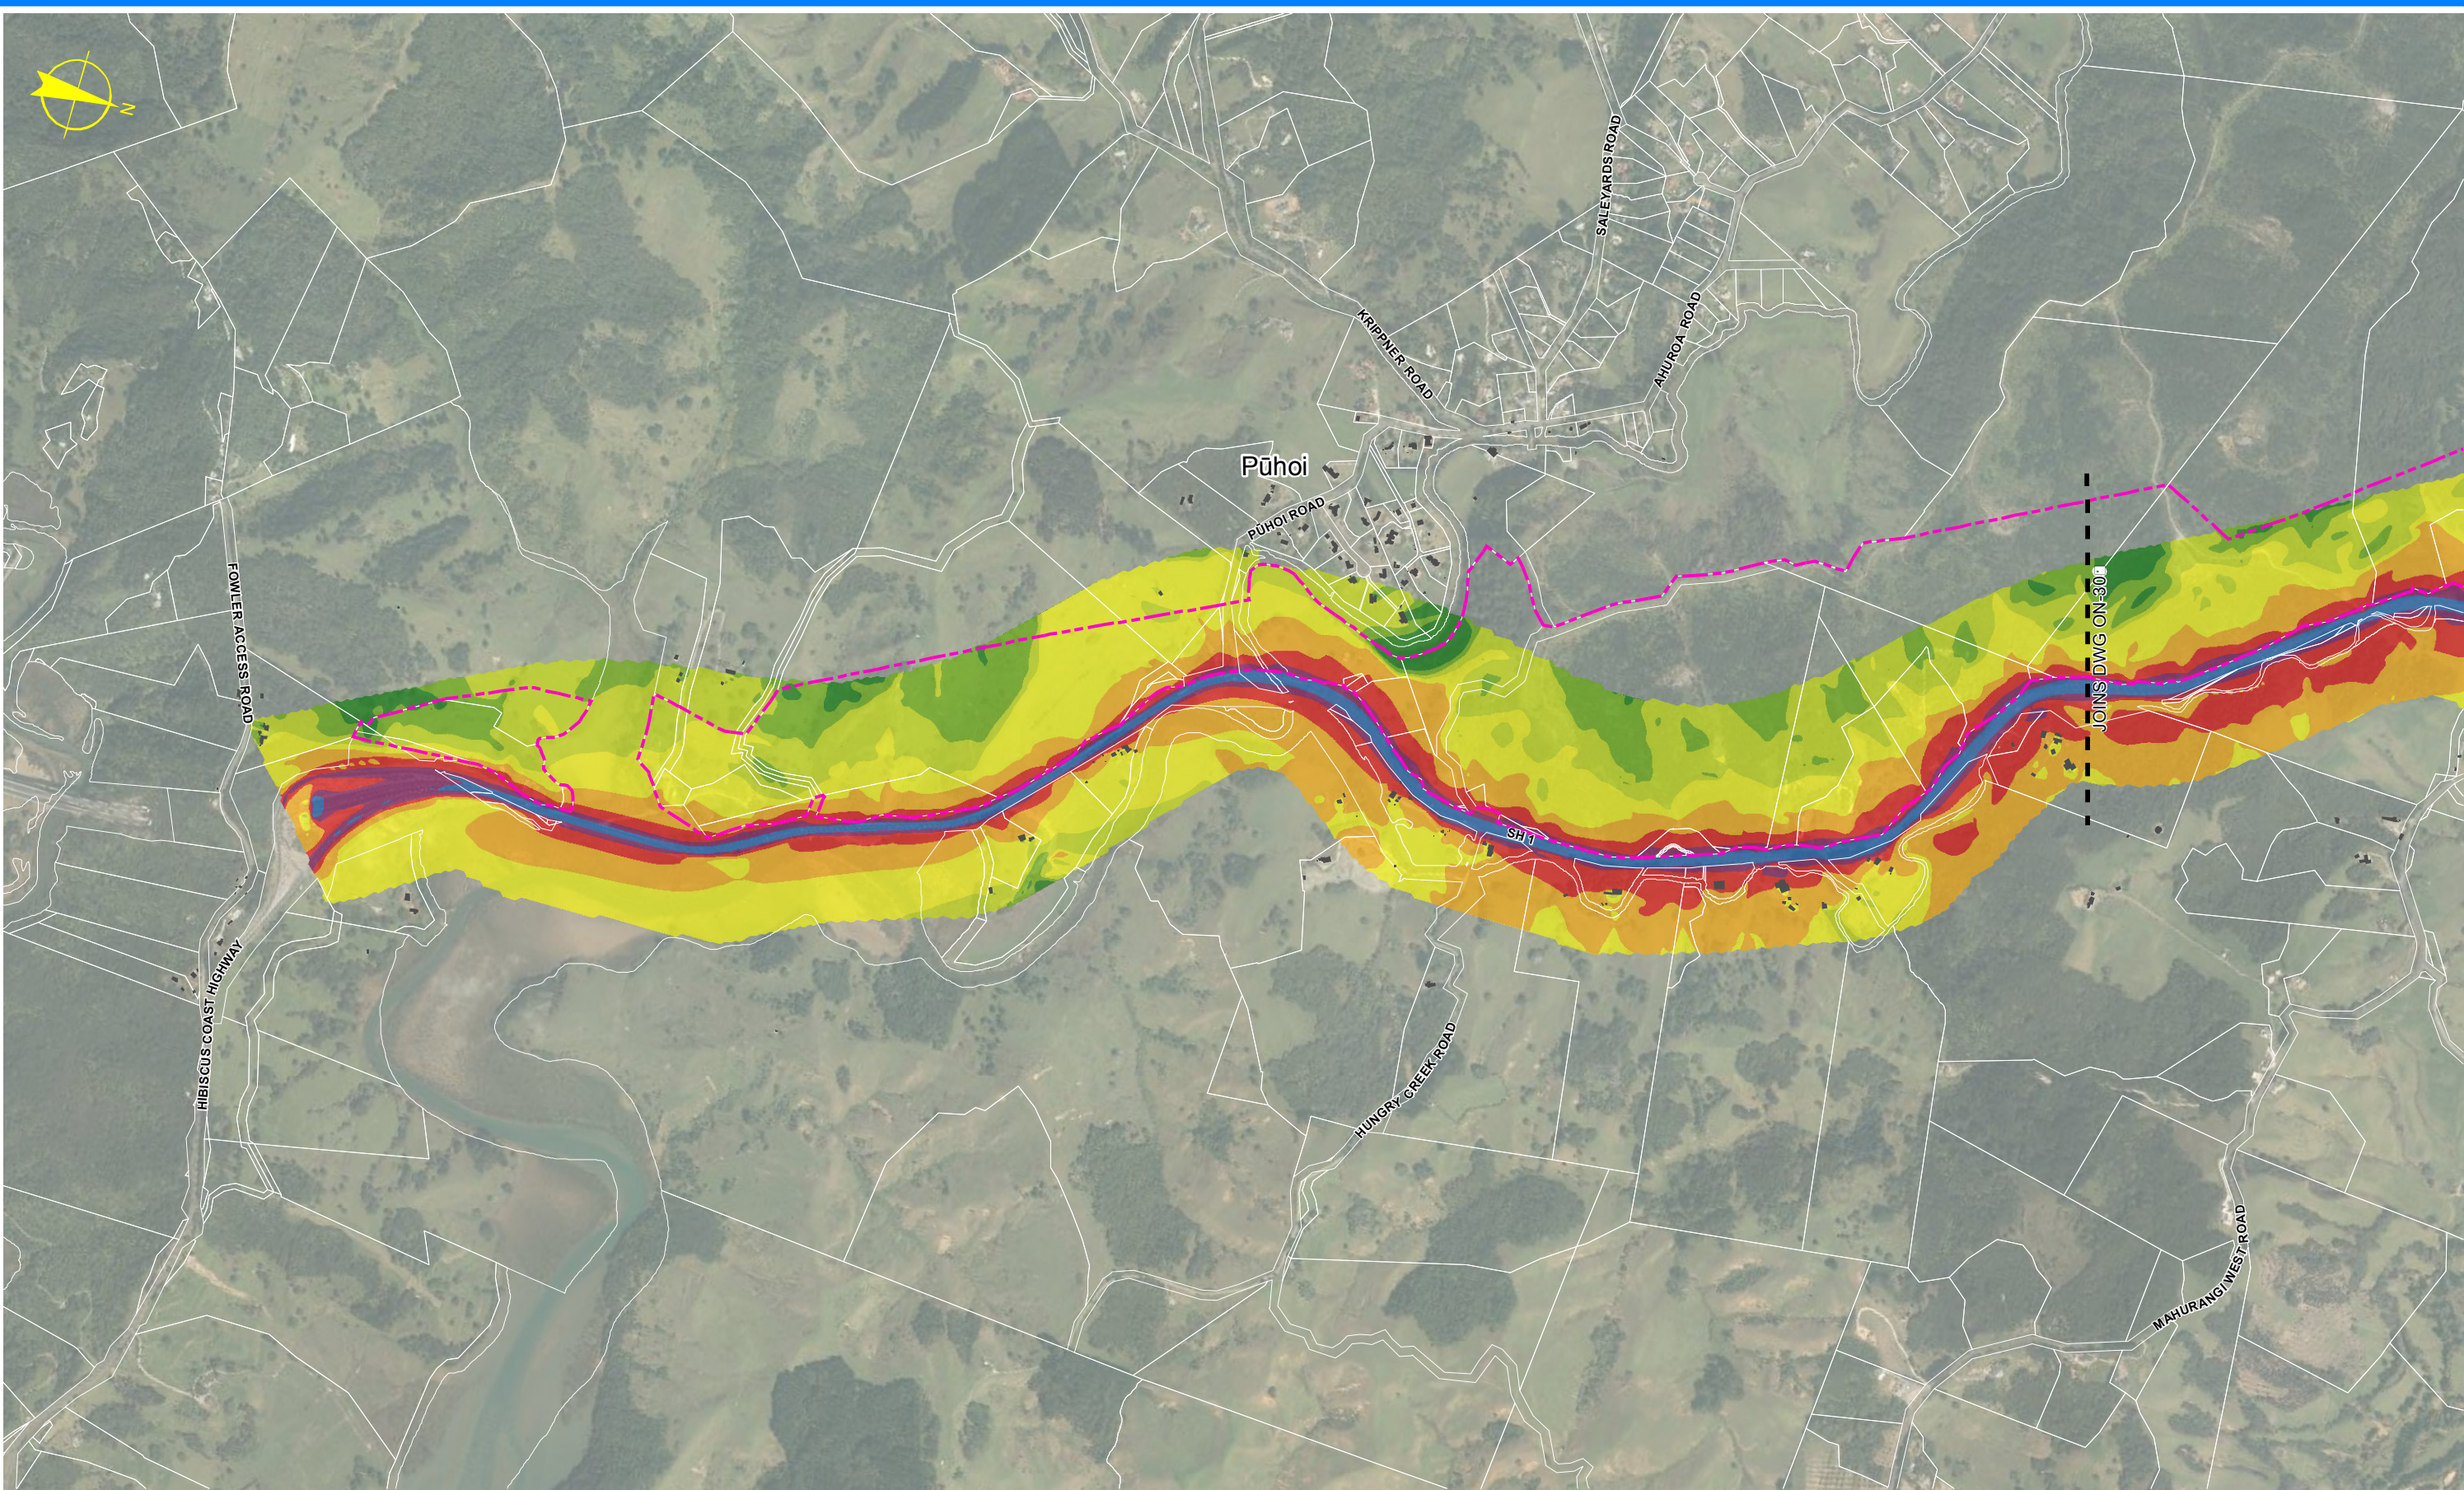

KEY
Noise Level dB L Aeq (24h)

<= 45	50 <= 55	60 <= 65	70 <= 75	EXISTING BUILDINGS
45 <= 50	55 <= 60	65 <= 70	> 75	

NOTE: FOR GENERAL NOTES AND LEGEND, REFER TO DRAWING ON-001

0 100 200 300m
SCALE 1:14,000 @ A3 SIZE

0					30/08/13					GW	MW	TI	ISSUE FOR NOR / CONSENT				
AMD	DATE	DESIGN REVIEW	REV'D	D. MGR	APPR	A. MGR	PURPOSE OF ISSUE / AMENDMENT										


DISCLAIMER
The information shown on this drawing is solely for the purposes of supporting RMA applications for statutory approvals. All information shown is subject to review for compliance with approved consents and the outcomes of final design.

ARA TŪHONO - PŪHOI TO WELLSFORD
PŪHOI TO WARKWORTH - FOR RMA APPROVALS


DRAWN JW	REVIEWED SW	REVIEWED DISCIPLINE MANAGER MW	APPROVED ALLIANCE MANAGER TI
DESIGNED SW	DESIGN REVIEW GW		

NOISE LEVEL CONTOUR PLANS
DO-NOTHING CIRCUMSTANCE, YEAR 2031
SHEET 1 OF 4

SCALE AS SHOWN	CONTRACT No. PA3748	DRAWING No. ON-308	AMDT 0
-------------------	------------------------	-----------------------	-----------

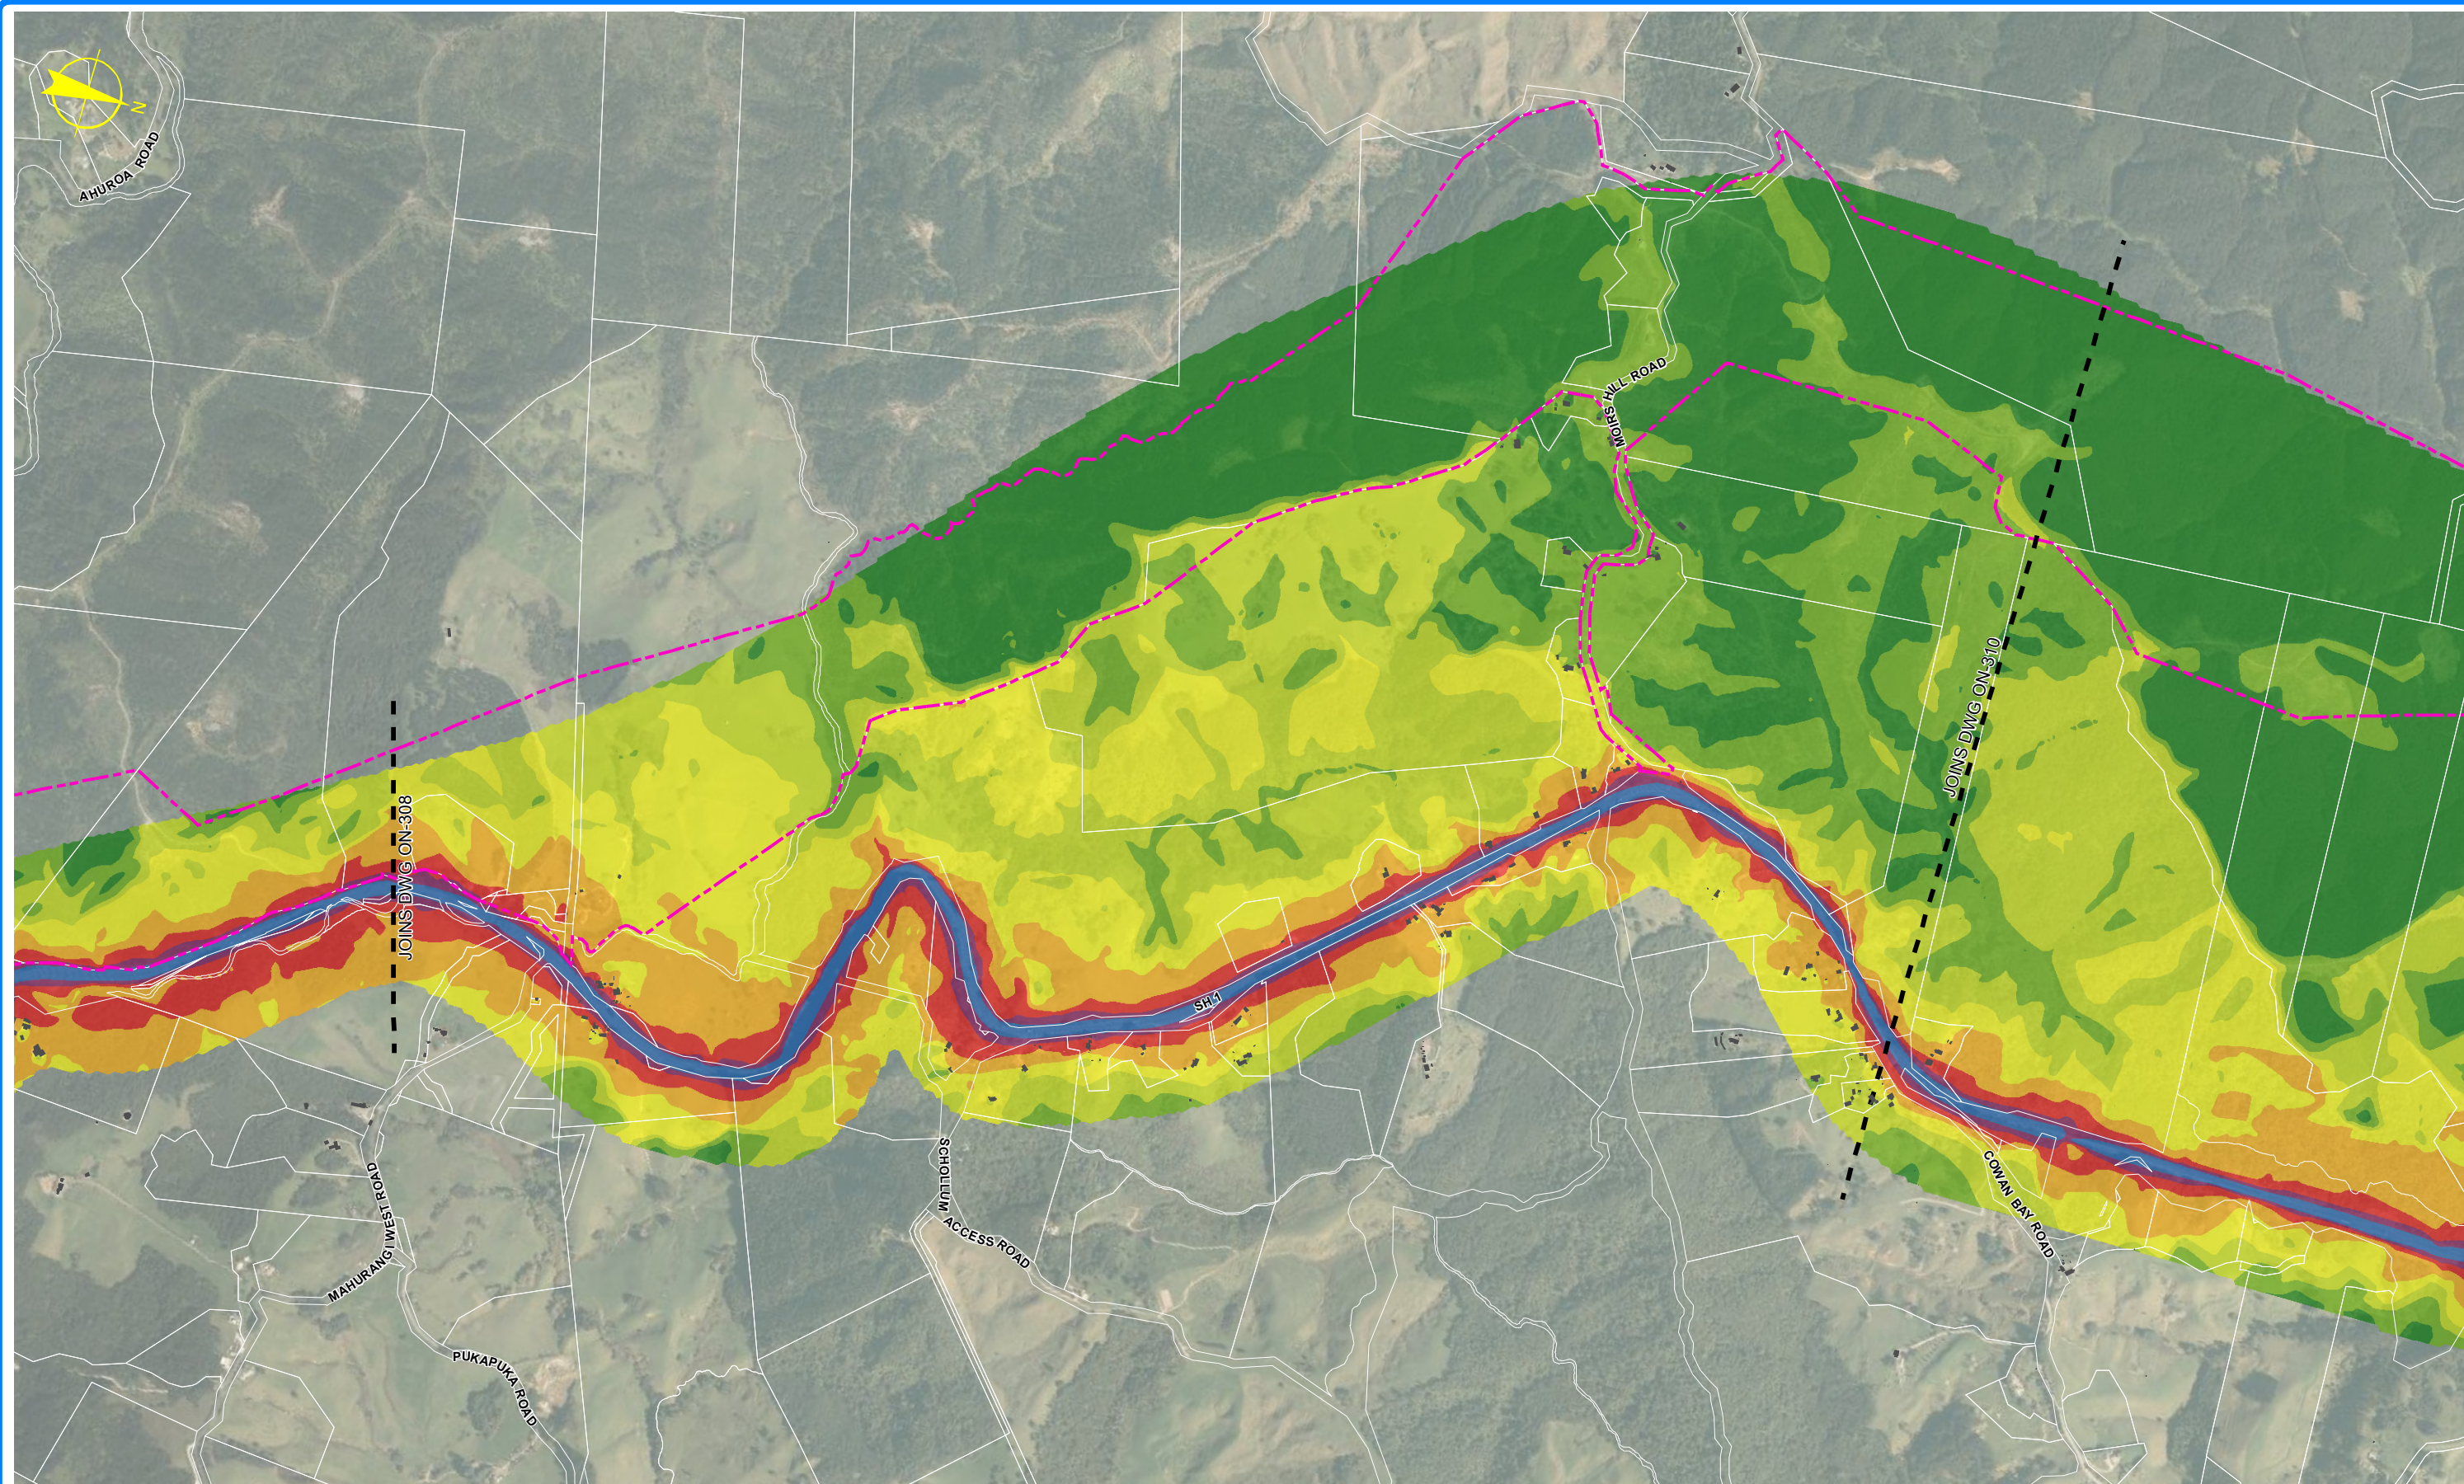

Noise Level dB L_{Aeq} (24h)

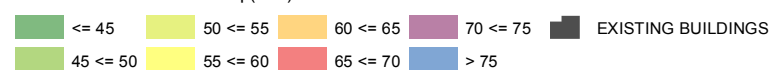

NOTE: FOR GENERAL NOTES AND LEGEND,
REFER TO DRAWING ON-001

[illegible]


DISCLAIMER

DISCLAIMER
The information shown on this drawing is solely for the purposes of supporting RMA applications for statutory approvals. All information shown is subject to review for compliance with approved consents and the outcomes of final design.


ARA TŪHONO - PŪHOI TO WELLSFORD			
PŪHOI TO WARKWORTH - FOR RMA APPROVALS			
DRAWN	JW	REVIEWED	SW
DESIGNED	SW	DESIGN REVIEWED	GW
		REVIEWED DISCIPLINE MANAGER	MW
		APPROVED ALLIANCE MANAGER	TI

NOISE LEVEL CONTOUR PLANS
DO-NOTHING CIRCUMSTANCE, YEAR 2031
SHEET 2 OF 4

SCALE	CONTRACT No	DRAWING No	AMDT
AS SHOWN	PA3748	ON-30 <input type="checkbox"/>	0

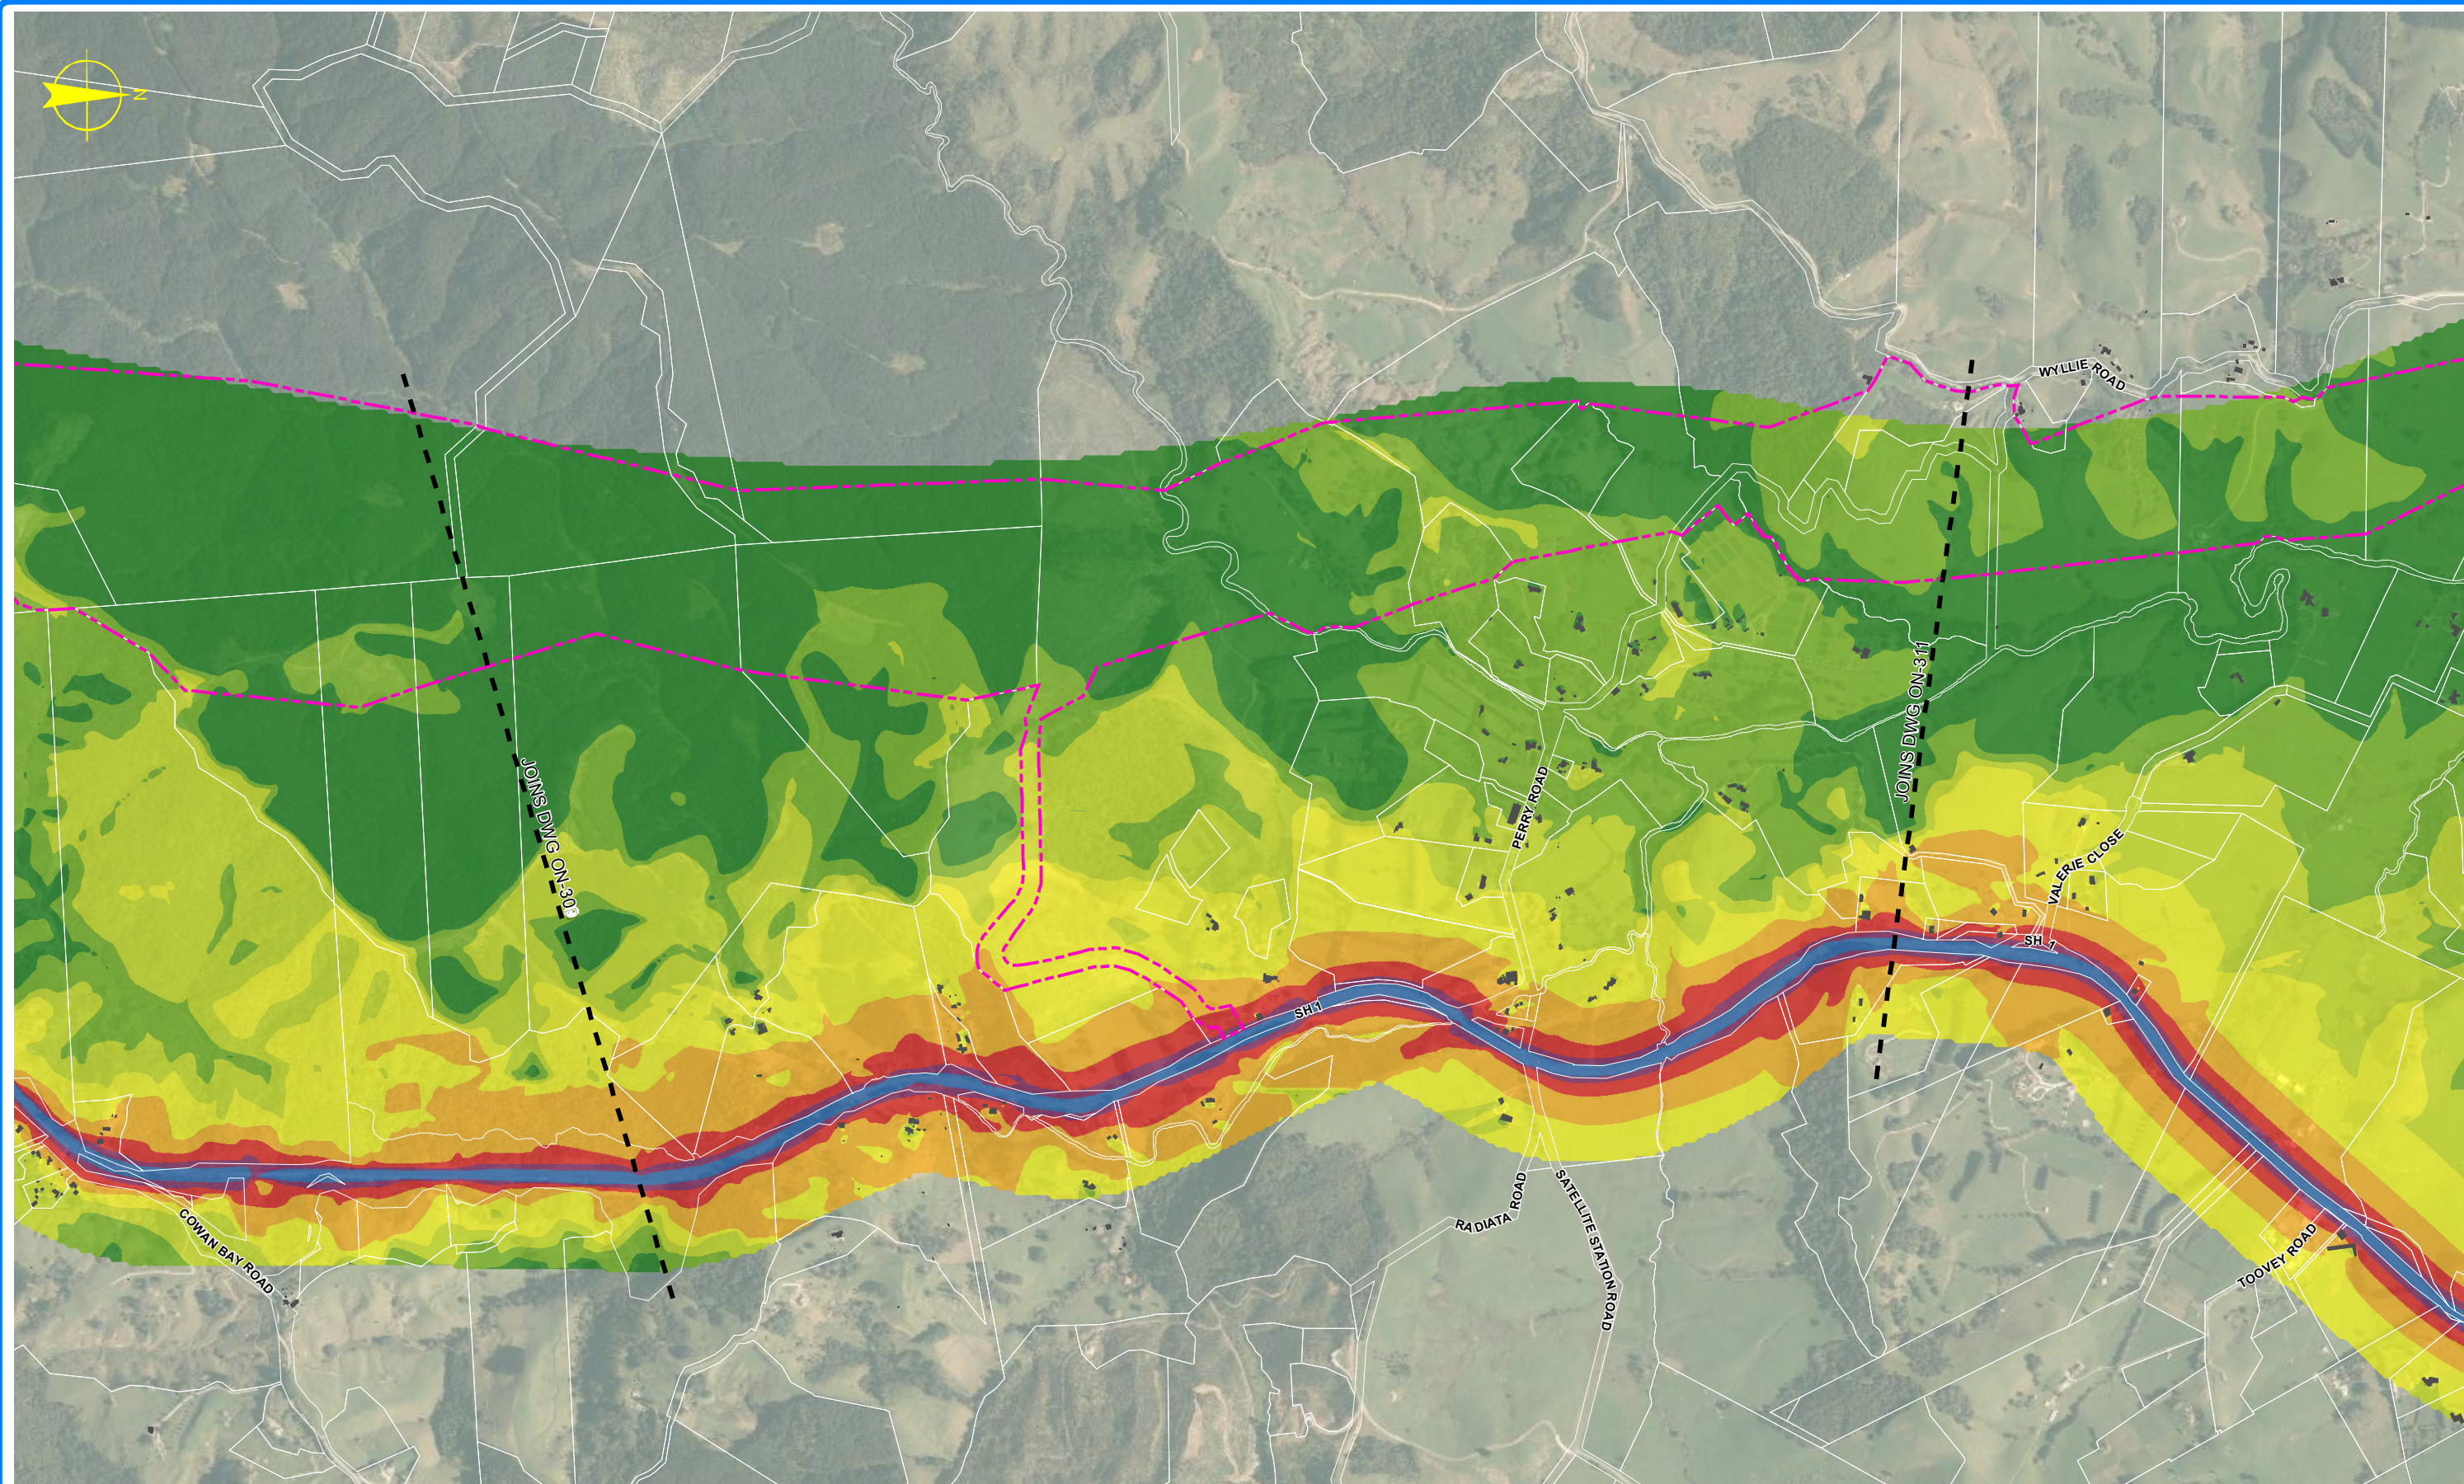

Noise Level dB L_{Aeq} (24h)

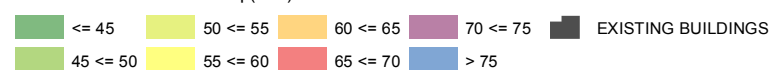

NOTE: FOR GENERAL NOTES AND LEGEND,
REFER TO DRAWING ON-001

[illegible]

DISCLAIMER

DISCLAIMER
The information shown on this drawing is solely for the purposes of supporting RMA applications for statutory approvals. All information shown is subject to review for compliance with approved consents and the outcomes of final design.


ARA TŪHONO - PŪHOI TO WELLSFORD

PŪHOI TO WARKWORTH - FOR RMA APPROVALS

DRAWN JW	REVIEWED SW	REVIEWED DISCIPLINE MANAGER MW	APPROVED ALLIANCE MANAGER TI
DESIGNED SW	DESIGN REVIEW GW		

NOISE LEVEL CONTOUR PLANS
DO-NOTHING CIRCUMSTANCE, YEAR 2031
SHEET 3 OF 4

SCALE	CONTRACT No	DRAWING No	AMDT
AS SHOWN	PA3748	ON-310	0

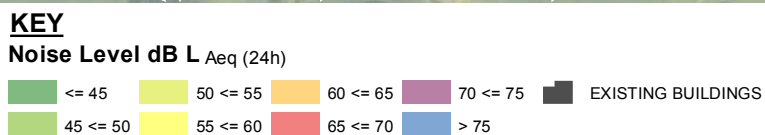

0 100 200 300m
SCALE 1:14,000 @ A3 SIZE

[illegible]

The information shown on this drawing is solely for the purposes of supporting RMA applications for statutory approvals. All information shown is subject to review for compliance with approved consents and the outcomes of final design.

DRAWN JW	REVIEWED SW	REVIEWED DISCIPLINE MANAGER MW	APPROVED ALLIANCE MANAGER TI
DESIGNED SW	DESIGN REVIEW GW		

SCALE	CONTRACT No	DRAWING No	AMDT
AS SHOWN	PA3748	ON-311	0