

KEY

Noise Level dB L Aeq (24h)

<= 45

45 <= 50

50 <= 55

55 <= 60

60 <= 65

65 <= 70

70 <= 75

> 75

EXISTING BUILDINGS

NOTE: FOR GENERAL NOTES AND LEGEND,  
REFER TO DRAWING ON-001

00.51km

SCALE 1:50,000 @ A3 SIZE

0	30/08/13	GW	MW	TI	ISSUE FOR NOR / CONSENT				
AMD	DATE	DESIGN REVIEW	REV'D D.MGR	APPR'D A.MGR	PURPOSE OF ISSUE / AMENDMENT				



DISCLAIMER

The information shown on this drawing is solely for the purposes of supporting RMA applications for statutory approvals. All information shown is subject to review for compliance with approved consents and the outcomes of final design.


ARA TŪHONO - PŪHOI TO WELLSFORD			
PŪHOI TO WARKWORTH - FOR RMA APPROVALS			
DRAWN JW	REVIEWED SW	REVIEWED DISCIPLINE MANAGER MW	APPROVED ALLIANCE MANAGER TI
DESIGNED SW	DESIGN REVIEW GW		

NOISE LEVEL CONTOUR PLANS PROJECT WITH MITIGATION AND SH1, YEAR 2031 SHEET LAYOUT			
SCALE AS SHOWN	CONTRACT No. PA3748	DRAWING No. ON-331	AMDT 0





**Noise Level dB L<sub>Aeq</sub> (24h)**

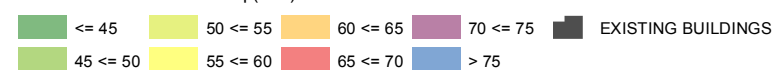[illegible]

DISCLAIMER

The information shown on this drawing is solely for the purposes of supporting RMA applications for statutory approvals. All information shown is subject to review for compliance with approved consents and the outcomes of final design.

## ARA TŪHONO - PŪHOI TO WELLSFORD


## PŪHOI TO WARKWORTH - FOR RMA APPROVALS

DRAWN JW	REVIEWED SW	REVIEWED DISCIPLINE MANAGER MW	APPROVED ALLIANCE MANAGER TI
DESIGNED SW	DESIGN REVIEW GW		

NOISE LEVEL CONTOUR PLANS  
PROJECT WITH MITIGATION AND SH1, YEAR 2031  
SHEET 1 OF 4

SCALE	CONTRACT No	DRAWING No	AMDT
AS SHOWN	PA3748	ON-332	0



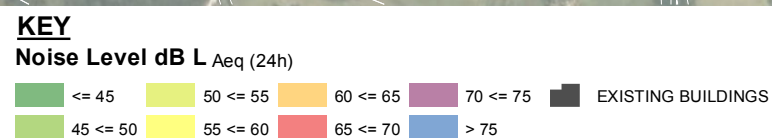

0 100 200 300  
SCALE 1:14,000 @ A3 SIZE

[illegible]

**DISCLAIMER**  
The information shown on this drawing is solely for the purposes of supporting RMA applications for statutory approvals. All information shown is subject to review for compliance with approved consents and the outcomes of final design.


## PŪHOI TO WARKWORTH - FOR RMA APPROVALS

DRAWN JW	REVIEWED SW	REVIEWED DISCIPLINE MANAGER MW	APPROVED ALLIANCE MANAGER TI
DESIGNED SW	DESIGN REVIEW GW		

NOISE LEVEL CONTOUR PLANS  
PROJECT WITH MITIGATION AND SH1, YEAR 2031  
SHEET 2 OF 4

SCALE	CONTRACT No	DRAWING No	AMDT
AS SHOWN	PA3748	ON-333	0



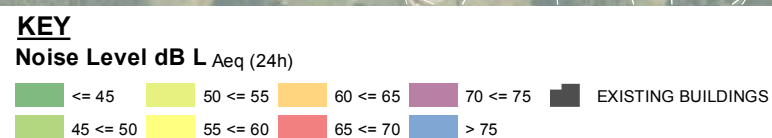

0 100 200 300  
SCALE 1:14,000 @ A3 SIZE

[illegible]


**DISCLAIMER**  
The information shown on this drawing is solely for the purposes of supporting RMA applications for statutory approvals. All information shown is subject to review for compliance with approved consents and the outcomes of final design.

## PŪHOI TO WARKWORTH - FOR RMA APPROVALS

DRAWN JW	REVIEWED SW	REVIEWED DISCIPLINE MANAGER MW	APPROVED ALLIANCE MANAGER TI
DESIGNED SW	DESIGN REVIEW GW		

SCALE	CONTRACT No	DRAWING No	AMDT
AS SHOWN	PA3748	ON-334	0

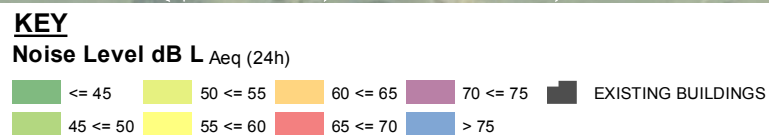

[illegible]

The information shown on this drawing is solely for the purposes of supporting RMA applications for statutory approvals. All information shown is subject to review for compliance with approved consents and the outcomes of final design.

## PŪHOI TO WARKWORTH - FOR RMA APPROVALS

DRAWN JW	REVIEWED SW	REVIEWED DISCIPLINE MANAGER MW	APPROVED ALLIANCE MANAGER TI
DESIGNED SW	DESIGN REVIEW GW		

SCALE	CONTRACT No	DRAWING No	AMDT
AS SHOWN	PA3748	ON-335	0