



S:\Further North - PAA\300 Design\300.5 Technical\01-Drawing Production\CAD Drawings\R-106_R-110.dwg Plot Date: 17 August, 2013 - 2:35 PM

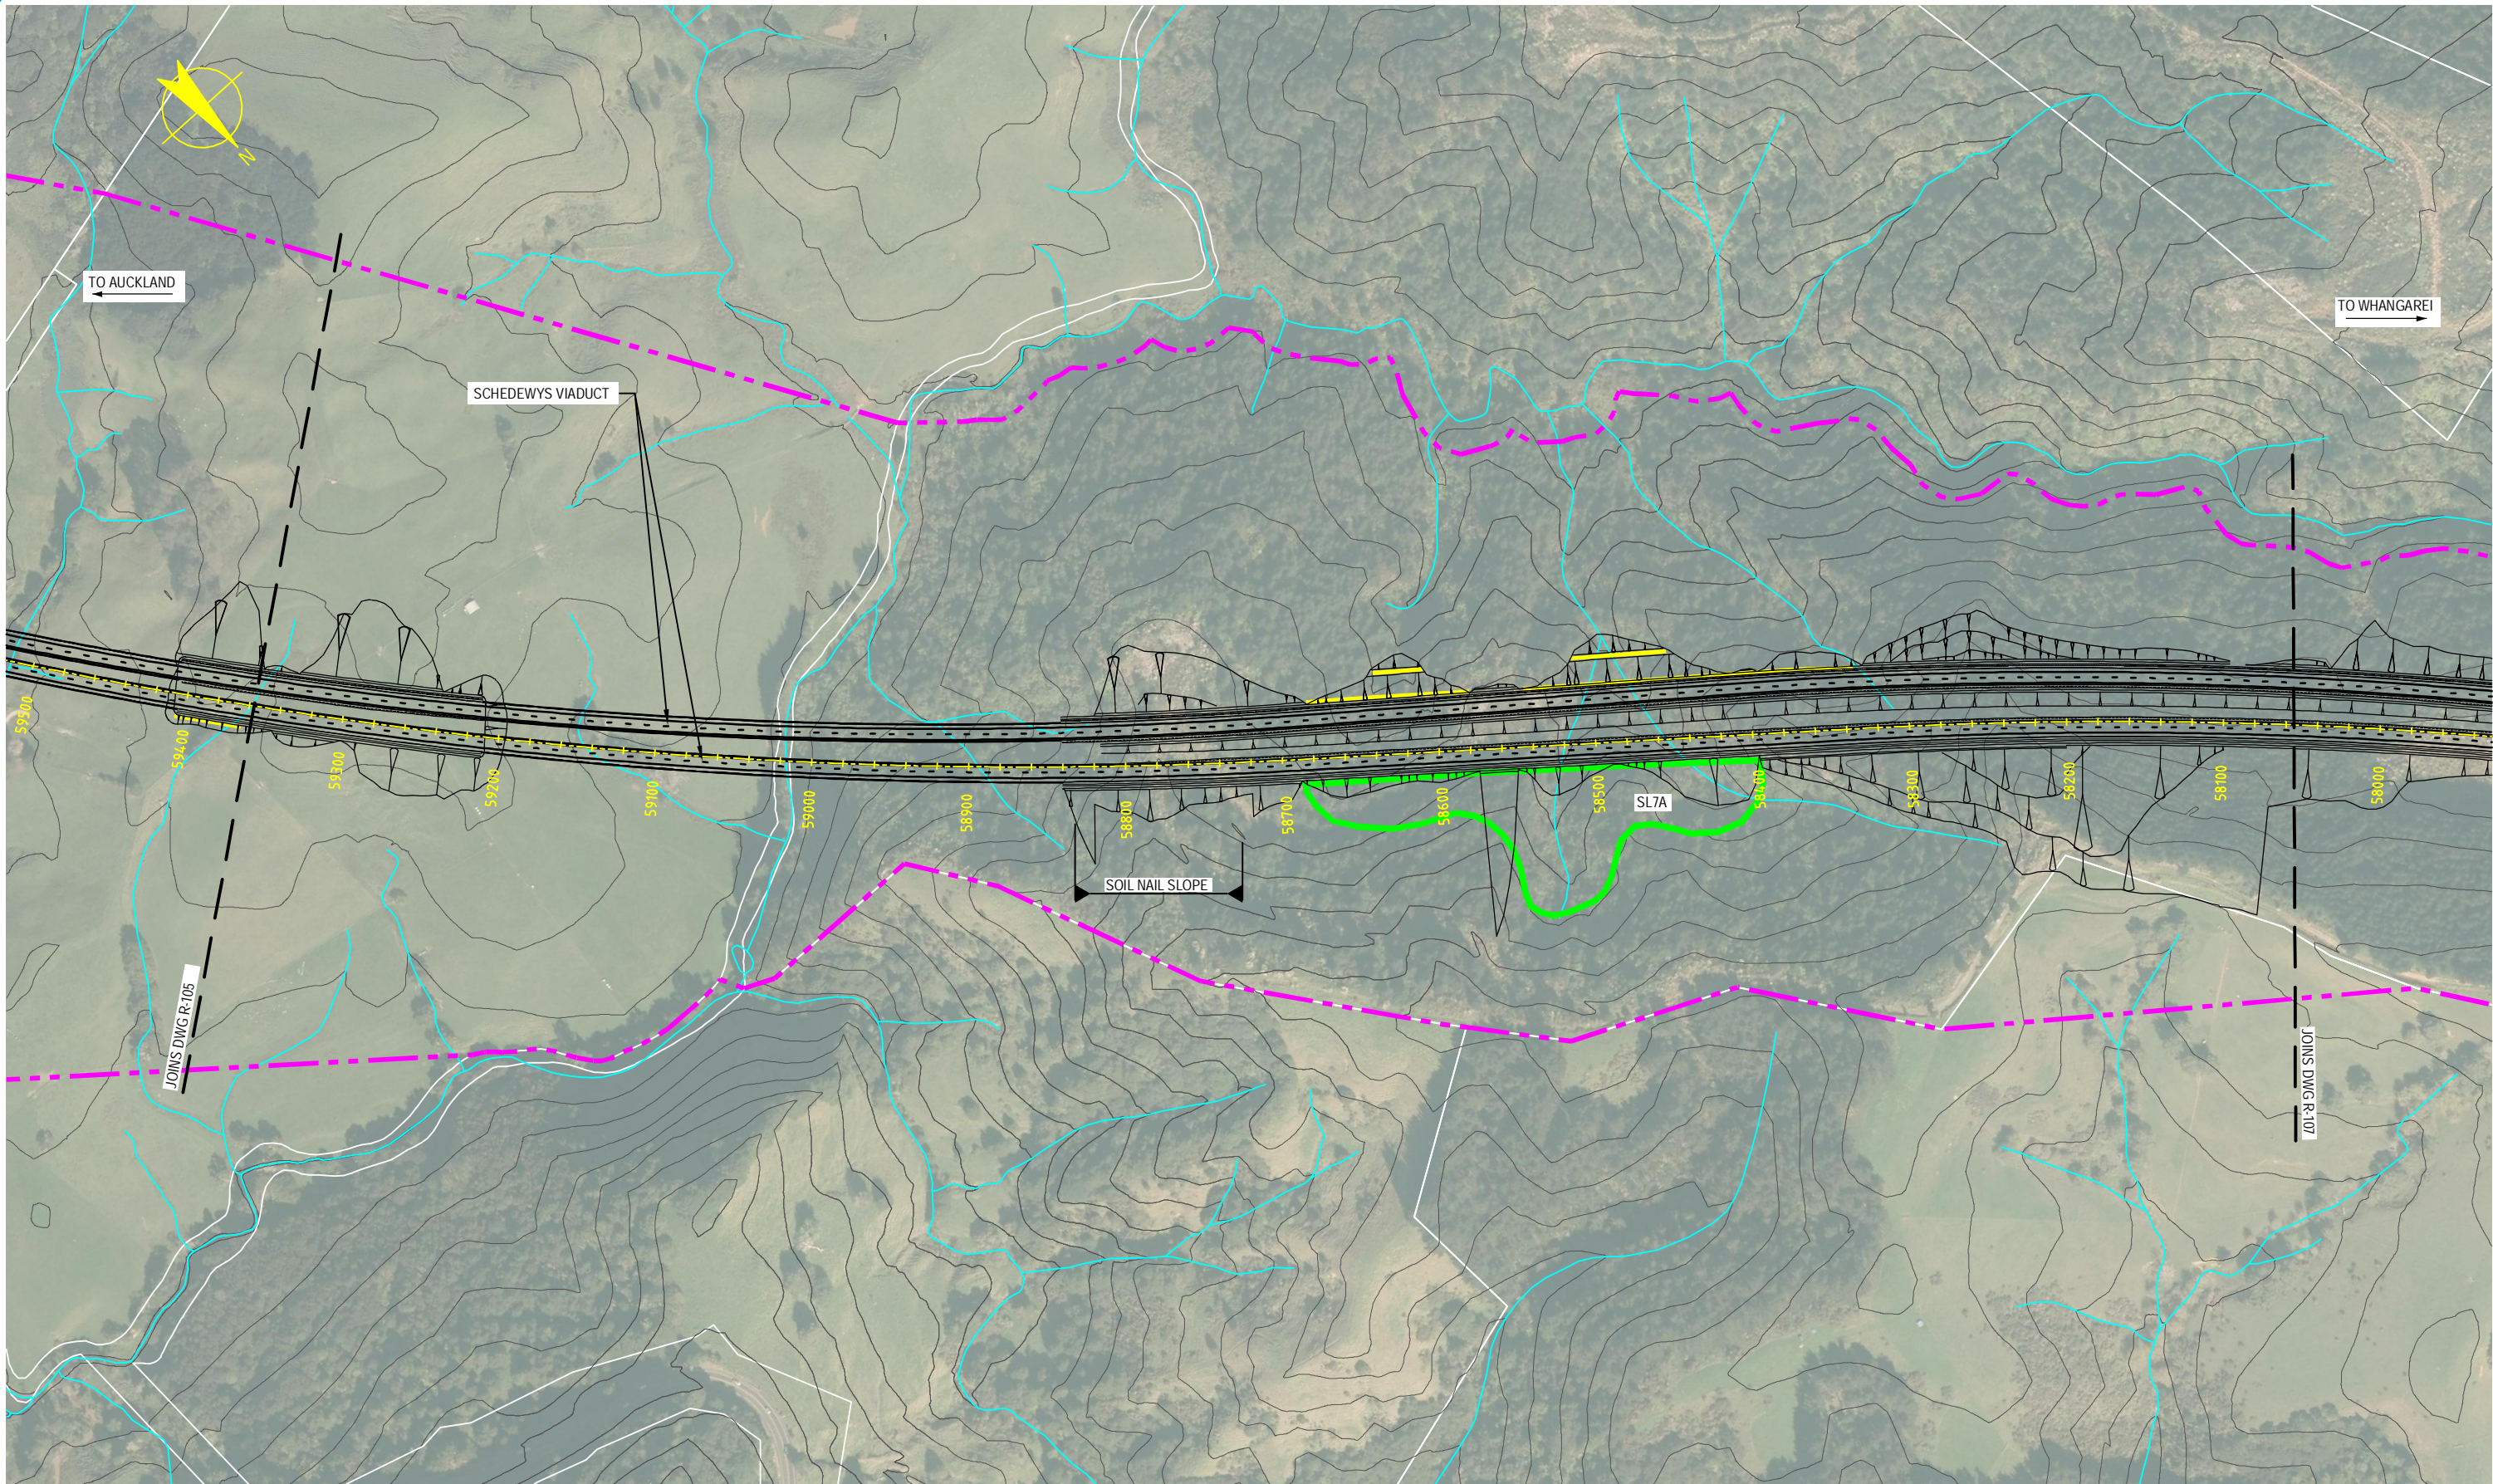

NOTE: FOR GENERAL NOTES AND LEGEND,
REFER TO DRAWING R-001

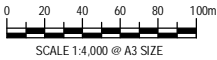

0	30/08/13	RET	MRH	TI	ISSUE FOR NOR / CONSENT
AMD	DATE	DESIGN REVIEW	REV'D D. MGR	APP'D A. MGR	PURPOSE OF ISSUE / AMENDMENT



DISCLAIMER
The information shown on this drawing is solely for the purposes of supporting RMA applications for statutory approvals. All information shown is subject to review for compliance with approved consents and the outcomes of final design.


ARA TŪHONO - PŪHOI TO WELLSFORD
PŪHOI TO WARKWORTH - FOR RMA APPROVALS

DRAWN SP / AN	DRAFTING CHECK IH	REVIEWED DISCIPLINE MANAGER MRH	APPROVED ALLIANCE MANAGER TI
DESIGNED IH	DESIGN REVIEW RET		


ROAD ALIGNMENT PLAN
SHEET 6 OF 15

SCALE AS SHOWN	CONTRACT No PA3748	DRAWING No R-106	AMD 0
-------------------	-----------------------	---------------------	----------

S:\Further North - PAA\3300 Design\3300.5 Technical\01-Drawing Production\CAD\Drawings\R-107_R-110.dwg Plot Date: 17 August, 2013 - 2:35 PM

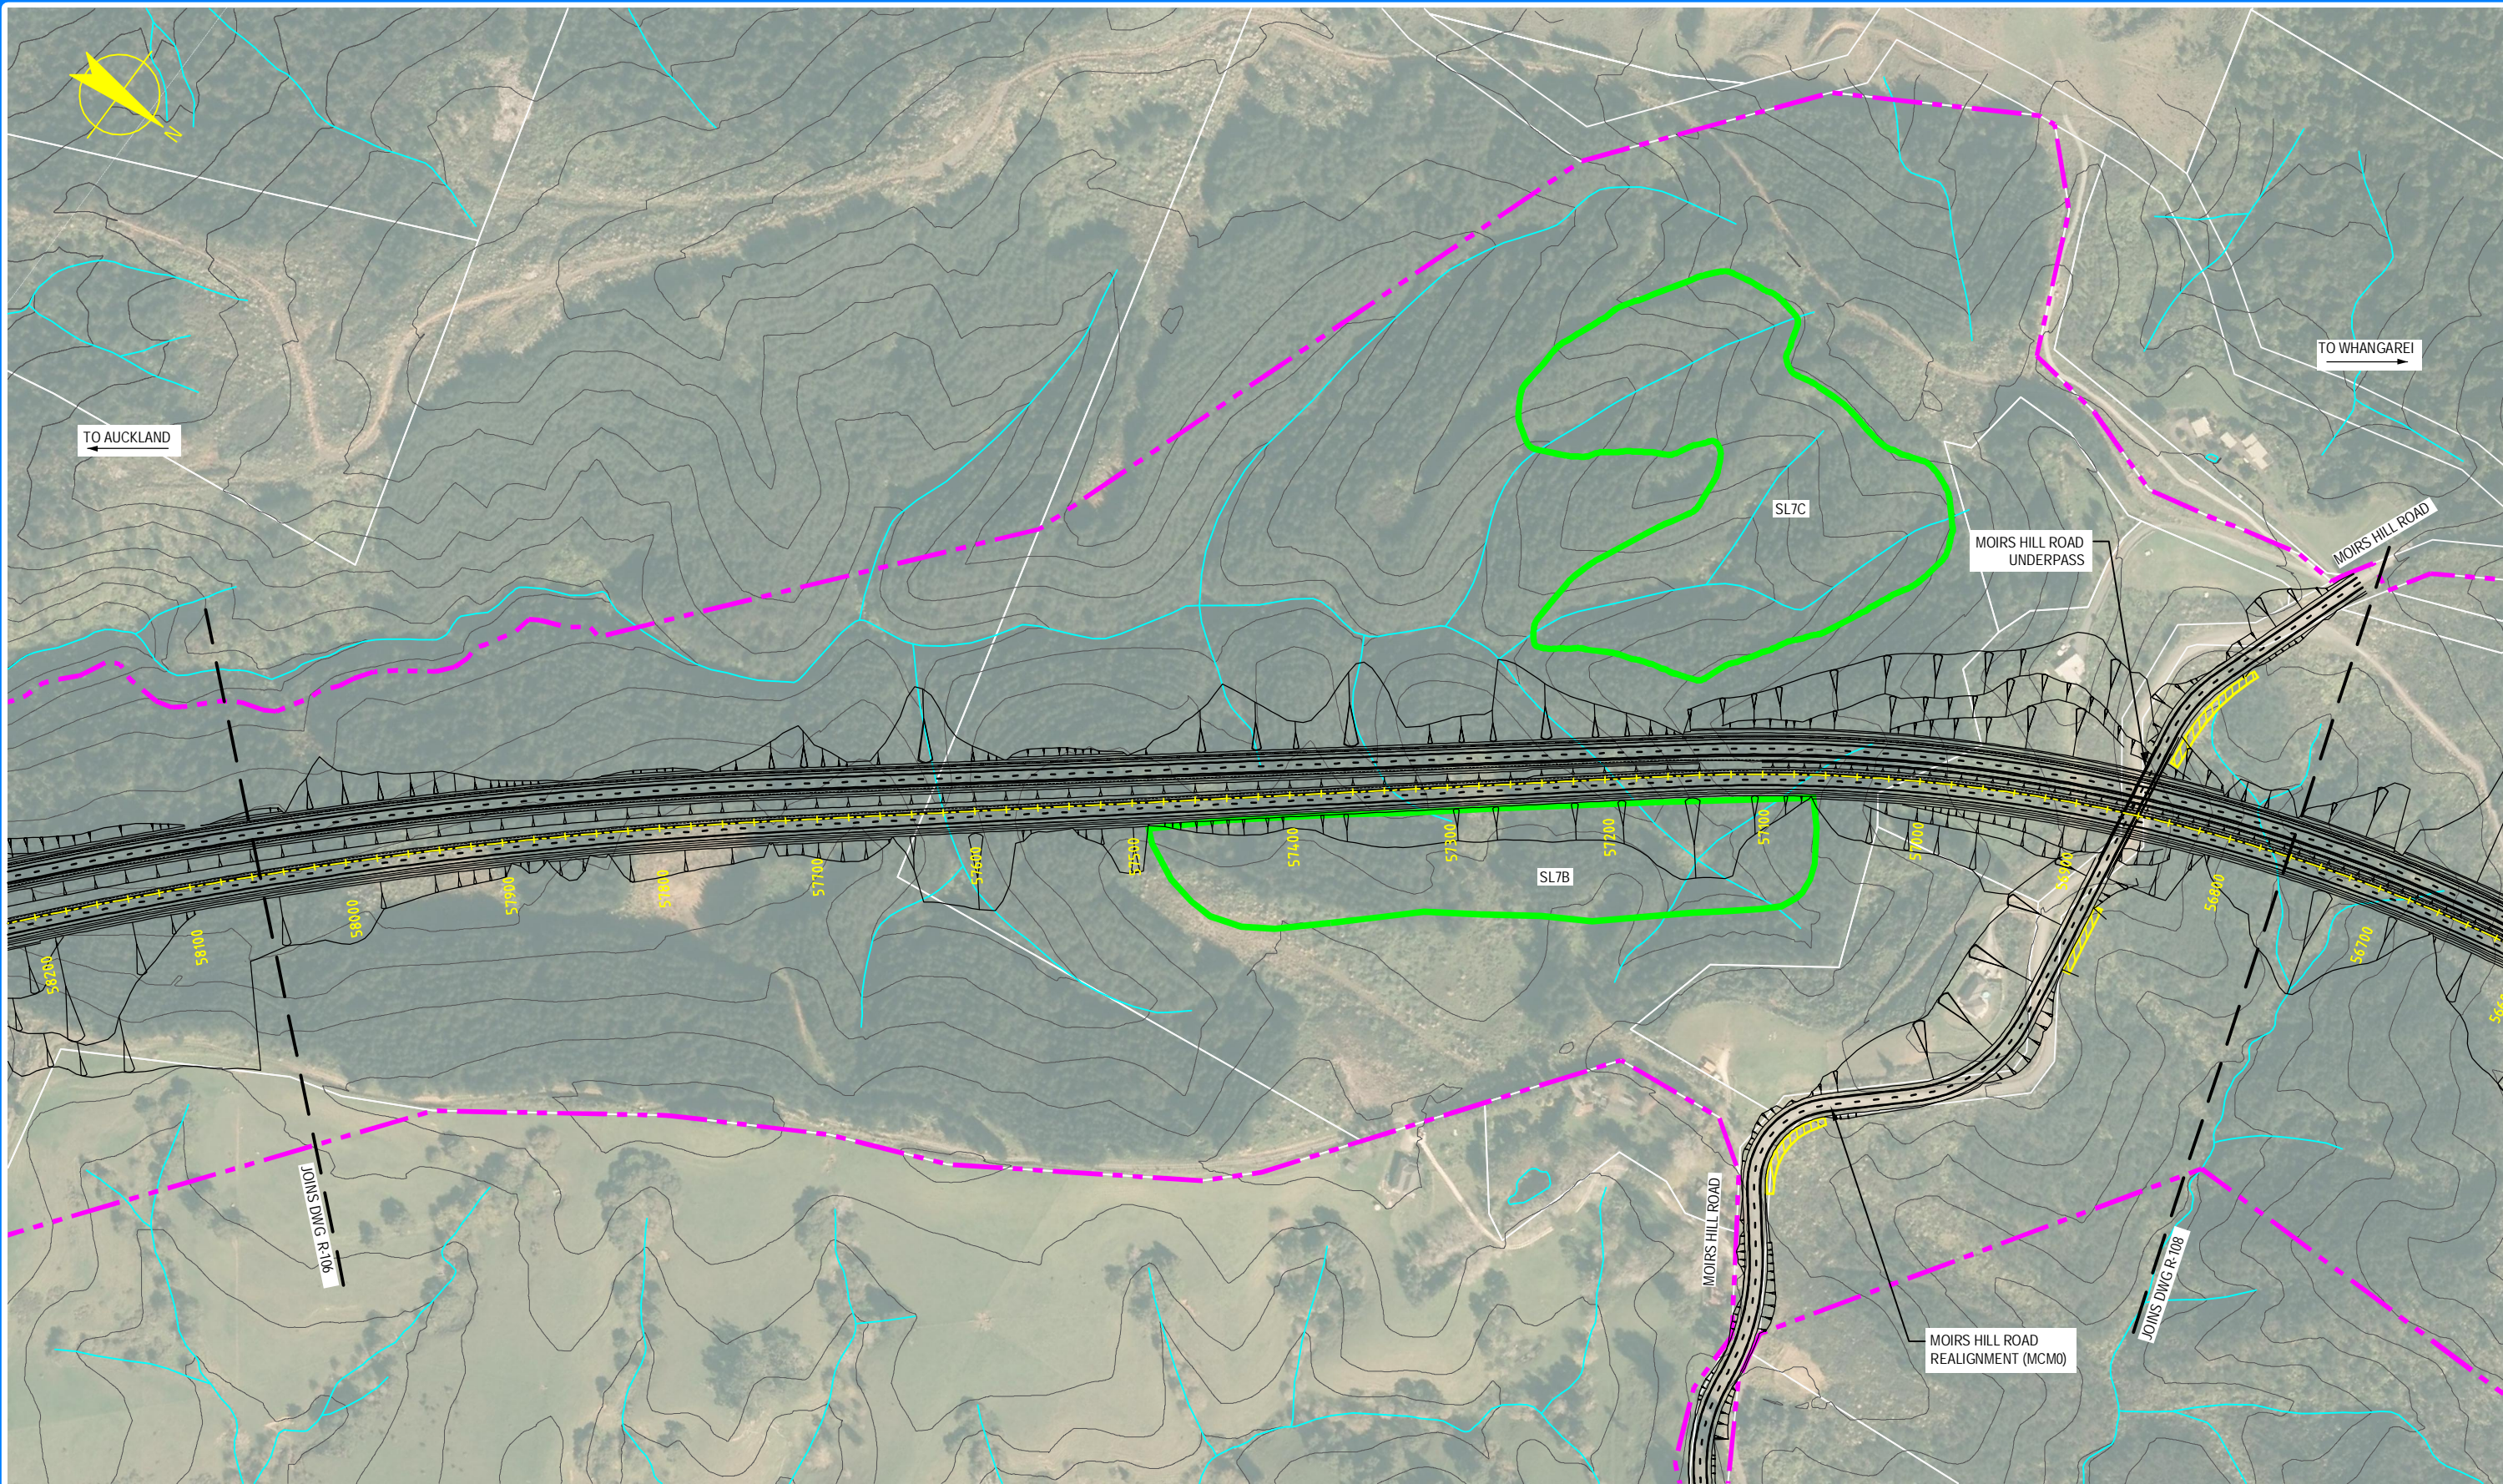

NOTE: FOR GENERAL NOTES AND LEGEND, REFER TO DRAWING R-001

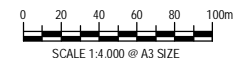

0	30/08/13	RET	MRH	TI	ISSUE FOR NOR / CONSENT
AMD	DATE	DESIGN REVIEW	REVD D. MGR	APPD A. MGR	PURPOSE OF ISSUE / AMENDMENT




DISCLAIMER
The information shown on this drawing is solely for the purposes of supporting RMA applications for statutory approvals. All information shown is subject to review for compliance with approved consents and the outcomes of final design.


ARA TŪHONO - PŪHOI TO WELLSFORD			
PŪHOI TO WARKWORTH - FOR RMA APPROVALS			
DRAWN: SP / AN	DRAFTING CHECK IH	REVIEWED DISCIPLINE MANAGER MRH	APPROVED ALLIANCE MANAGER TI
DESIGNED IH	DESIGN REVIEW RET		

ROAD ALIGNMENT PLAN			
SHEET 7 OF 15			
SCALE AS SHOWN	CONTRACT No PA3748	DRAWING No R-107	AMDT 0

S:\Further North - PAA\3300 Design\3300.5 Technical\01-Drawing Production\CADD Drawings\R-106_R-110.dwg Plot Date: 17 August, 2013 - 2:36 PM

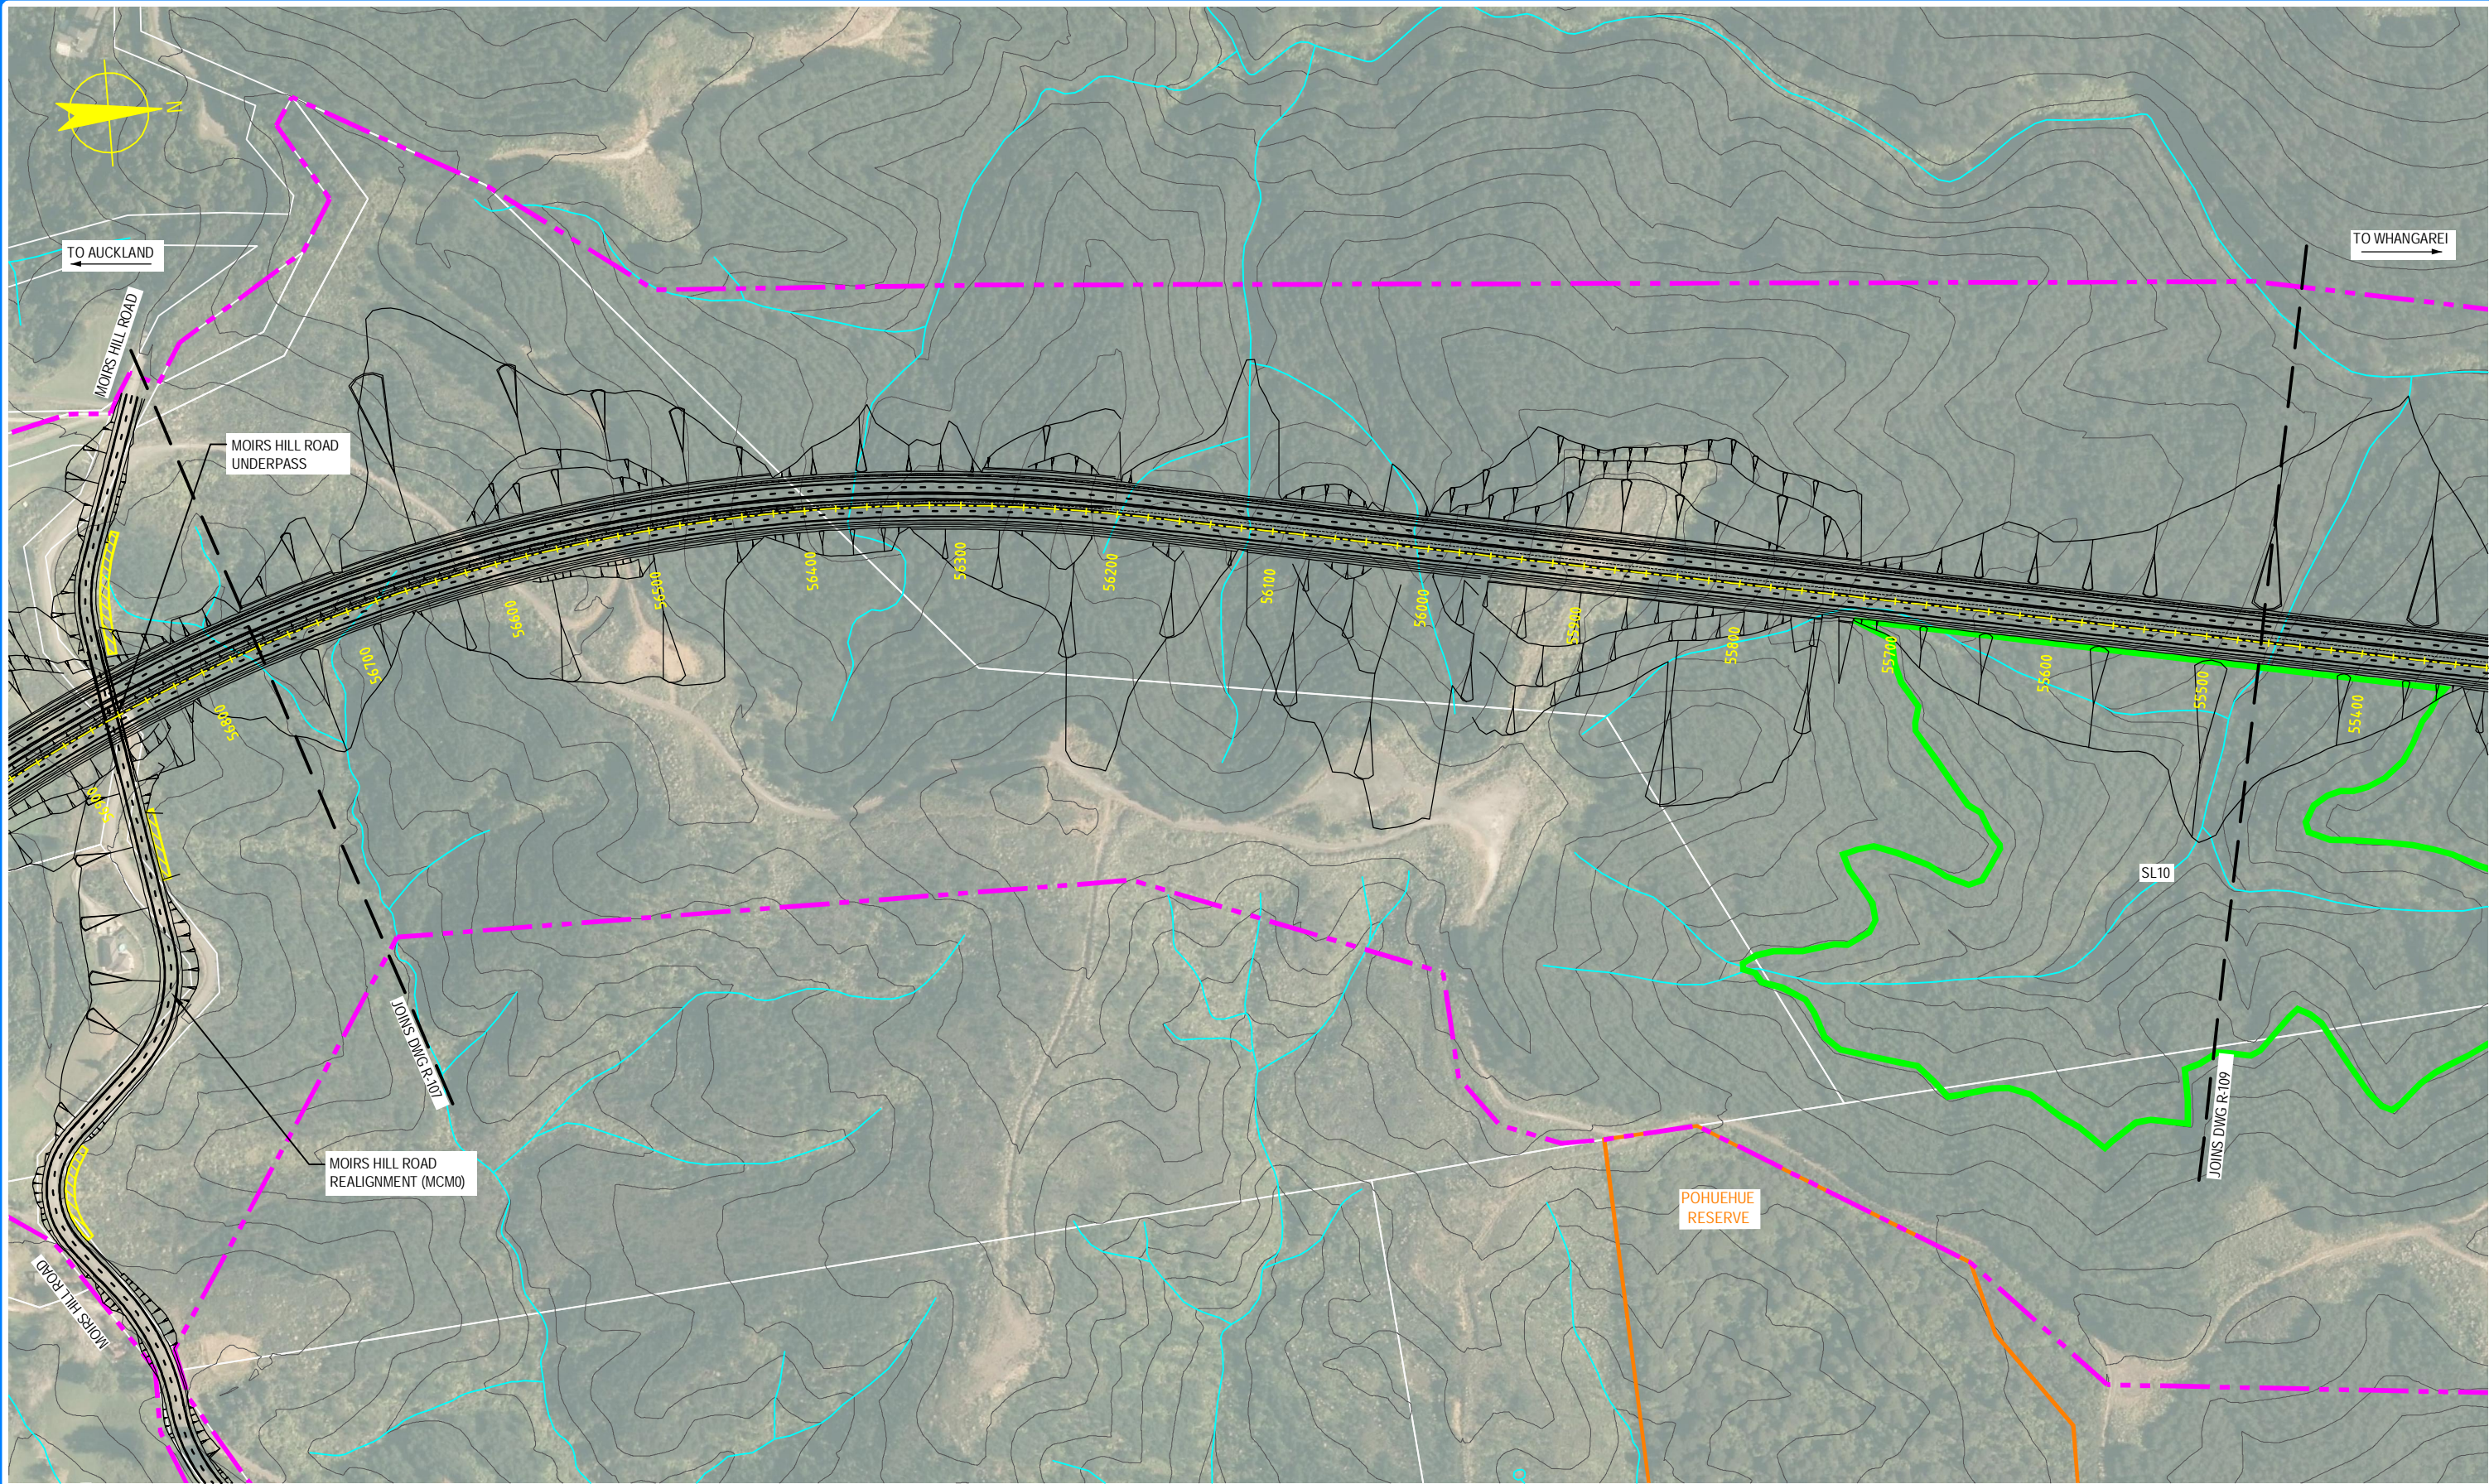

NOTE: FOR GENERAL NOTES AND LEGEND,
REFER TO DRAWING R-001

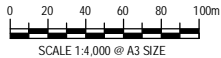

AMT	DATE	DESIGN REVIEW	REV'D D. MGR	APPD A-MGR	PURPOSE OF ISSUE / AMENDMENT
0	30/08/13	RET	MRH	TI	ISSUE FOR NOR / CONSENT




DISCLAIMER
The information shown on this drawing is solely for the purposes of supporting RMA applications for statutory approvals. All information shown is subject to review for compliance with approved consents and the outcomes of final design.


ARA TŪHONO - PŪHOI TO WELLSFORD			
PŪHOI TO WARKWORTH - FOR RMA APPROVALS			
DRAWN SP / AN	DRAFTING CHECK IH	REVIEWED DISCIPLINE MANAGER MRH	APPROVED ALLIANCE MANAGER TI
DESIGNED IH	DESIGN REVIEW RET		

ROAD ALIGNMENT PLAN SHEET 8 OF 15			
SCALE AS SHOWN	CONTRACT No PA3748	DRAWING No R-108	AMDT 0

S:\Further North - PAA\300 Design\300.5 Technical\01-Drawing Production\CADD Drawings\R-100_R-110.dwg Plot Date: 17 August, 2013 - 2:36 PM

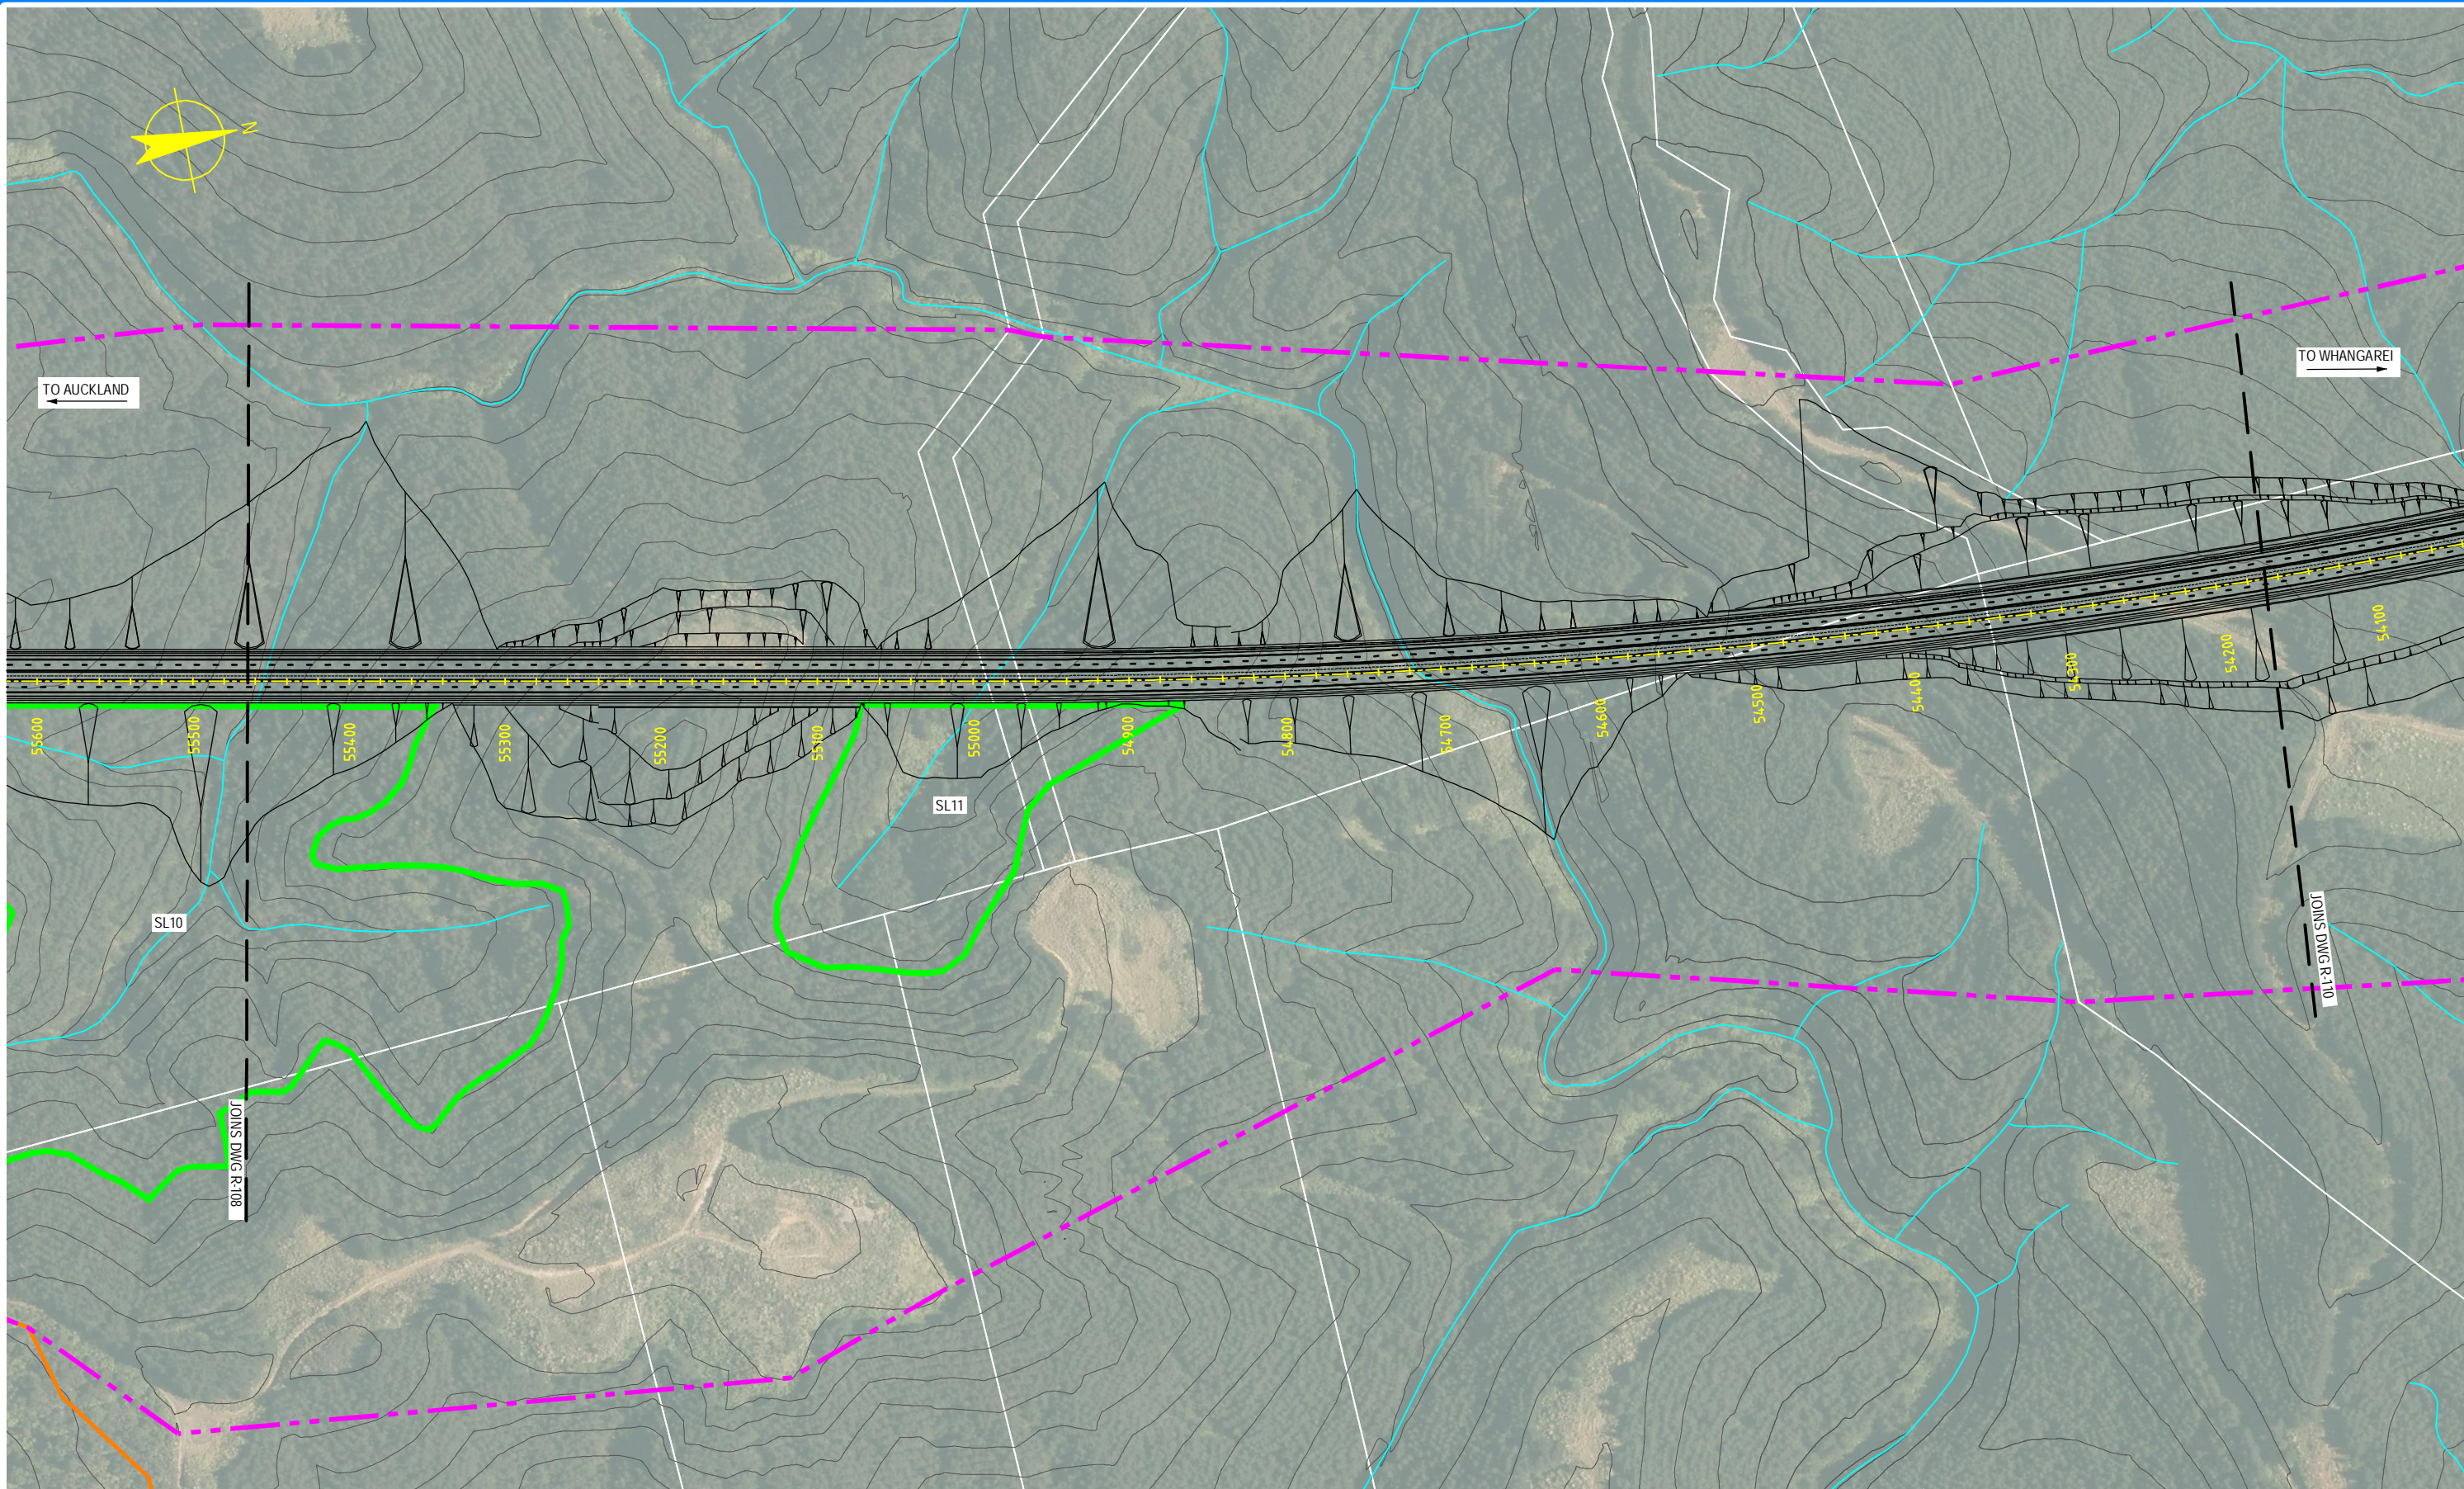

NOTE: FOR GENERAL NOTES AND LEGEND,
REFER TO DRAWING R-001

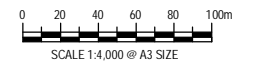

0	30/08/13	RET	MRH	TI	ISSUE FOR NOR / CONSENT
AMD	DATE	DESIGN REVIEW	REV'D D. MGR	APPR'D A. MGR	PURPOSE OF ISSUE / AMENDMENT




DISCLAIMER
The information shown on this drawing is solely for the purposes of supporting RMA applications for statutory approvals. All information shown is subject to review for compliance with approved consents and the outcomes of final design.


ARA TŪHONO - PŪHOI TO WELLSFORD			
PŪHOI TO WARKWORTH - FOR RMA APPROVALS			
DRAWN SP / AN	DRAFTING CHECK IH	REVIEWED DISCIPLINE MANAGER MRH	APPROVED ALLIANCE MANAGER TI
DESIGNED IH	DESIGN REVIEW RET		

ROAD ALIGNMENT PLAN SHEET 9 OF 15			
SCALE AS SHOWN	CONTRACT No PA3748	DRAWING No R-109	AMDT 0

S:\Further North - PAA\300 Design\300.5 Technical\01-Drawing Production\CADD\Drawings\R-106_R-110.dwg Plot Date: 18 August, 2013 - 1:46 PM

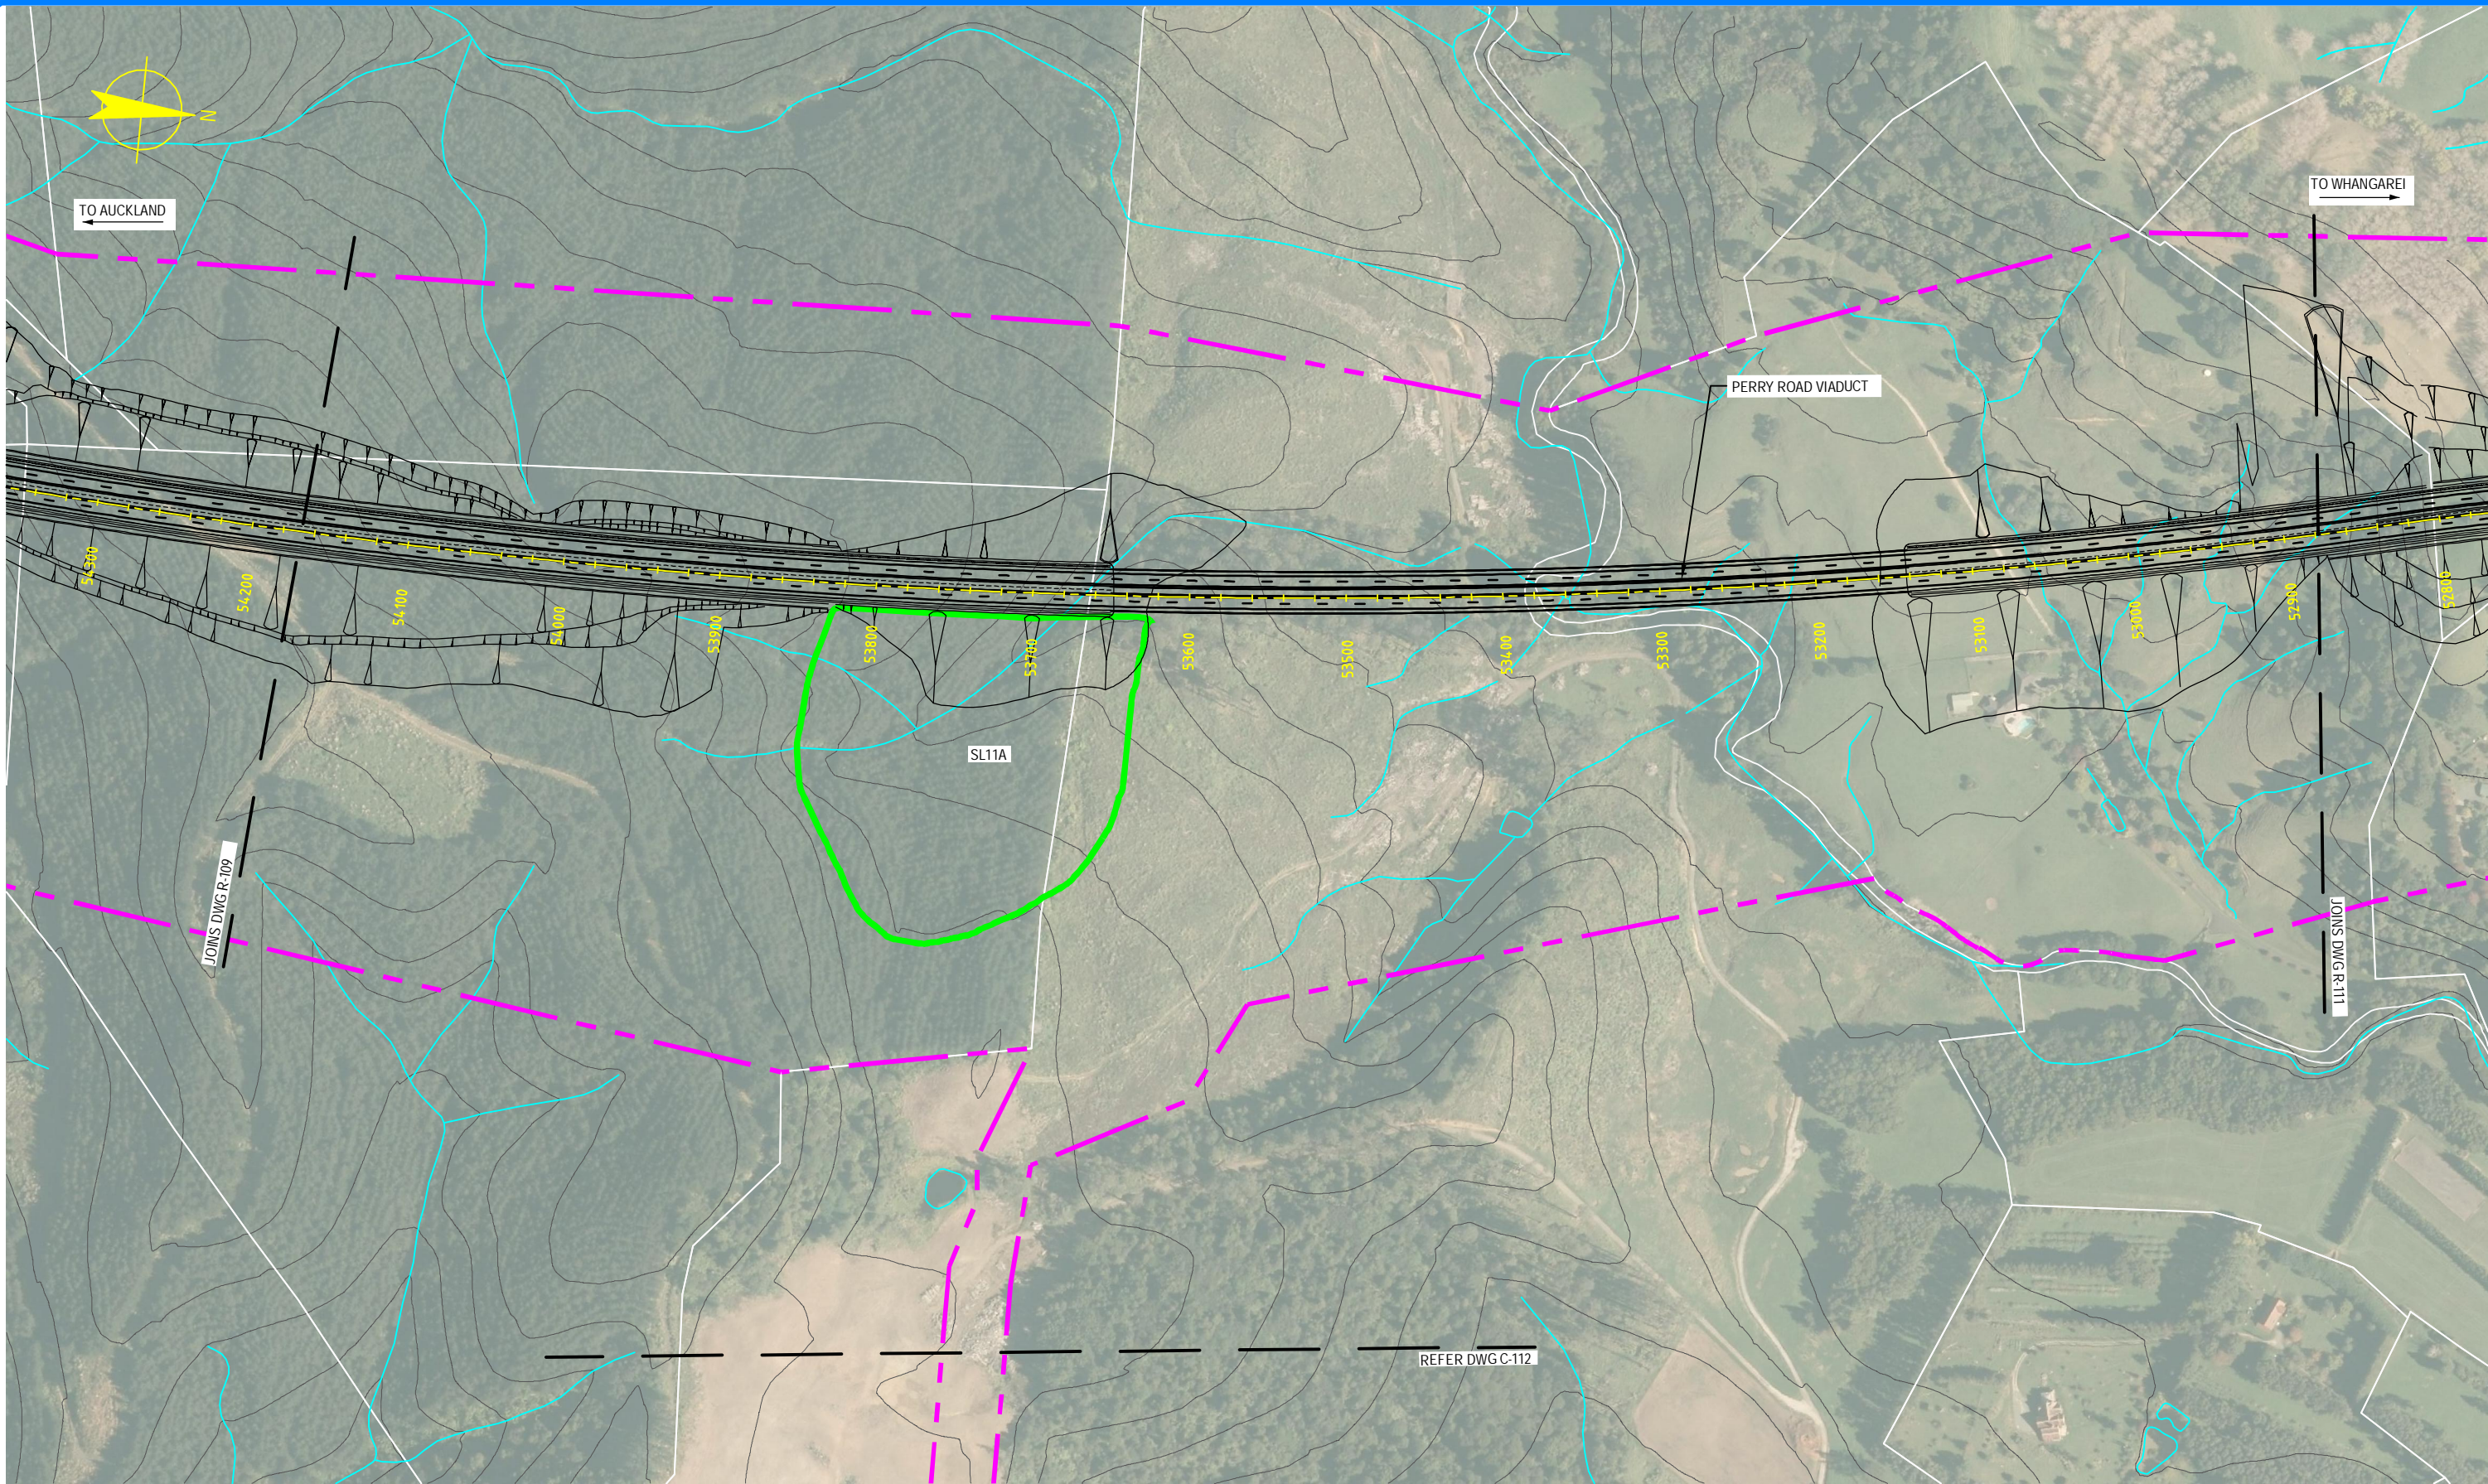

NOTE: FOR GENERAL NOTES AND LEGEND,
REFER TO DRAWING R-001

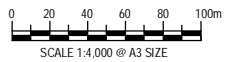

0	30/08/13	RET	MRH	TI	ISSUE FOR NOR / CONSENT
AMD	DATE	DESIGN REVIEW	REV'D D. MGR	APP'D A. MGR	PURPOSE OF ISSUE / AMENDMENT



DISCLAIMER
The information shown on this drawing is solely for the purposes of supporting RMA applications for statutory approvals. All information shown is subject to review for compliance with approved consents and the outcomes of final design.

ARA TŪHONO - PŪHOI TO WELLSFORD			
PŪHOI TO WARKWORTH - FOR RMA APPROVALS			
DRAWN SP / AN	DRAFTING CHECK IH	REVIEWED DISCIPLINE MANAGER MRH	APPROVED ALLIANCE MANAGER TI
DESIGNED IH	DESIGN REVIEW RET		

ROAD ALIGNMENT PLAN			
SHEET 10 OF 15			
SCALE AS SHOWN	CONTRACT No PA3748	DRAWING No R-110	AMDT 0