



S:\Further North - PAA 300 Design\300.5 Technical\01-Drawing Production\CADD Drawings\SW-106\_SW-110.dwg Plot Date: 18 August, 2013 - 12:07 PM

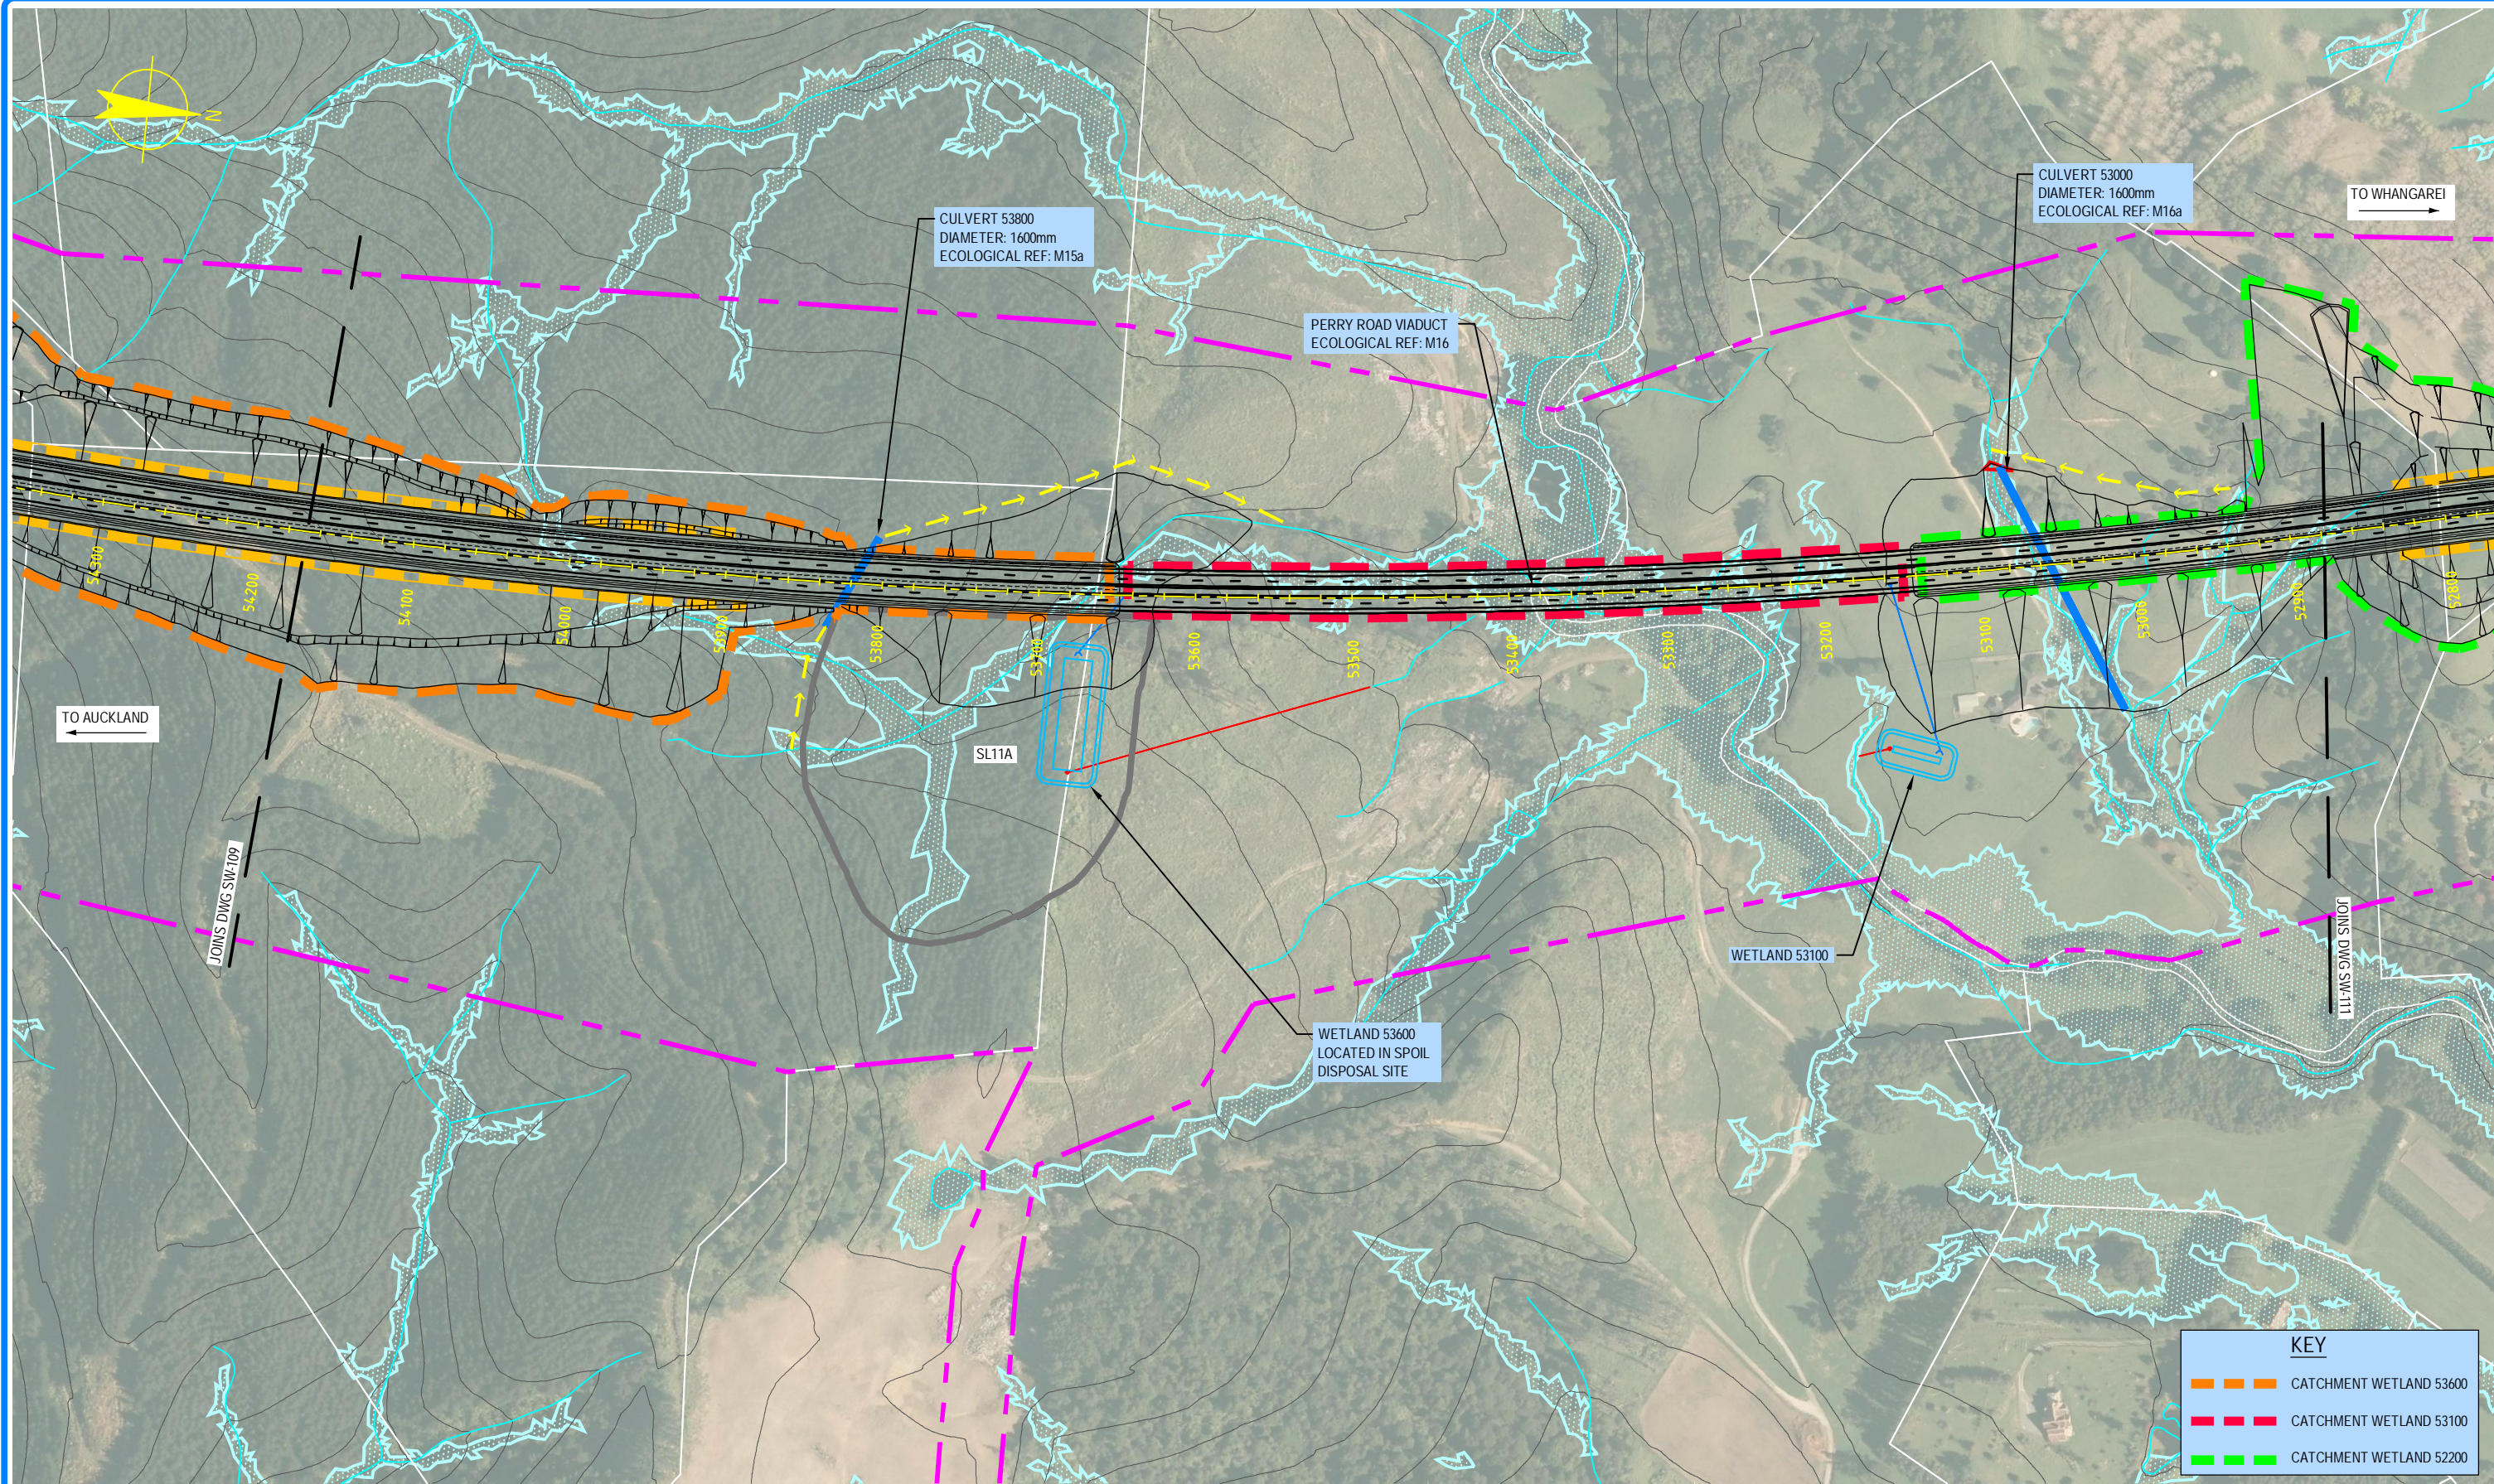

NOTE: FOR NOTES AND GENERAL LEGEND,  
REFER TO DRAWING SW-001

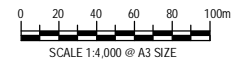

0	30/08/13	TF	MW	TI	ISSUE FOR NOR / CONSENT
AMD	DATE	DESIGN REVIEW	REVD D. MGR	APPD A. MGR	PURPOSE OF ISSUE / AMENDMENT




**DISCLAIMER**  
The information shown on this drawing is solely for the purposes of supporting RMA applications for statutory approvals.  
All information shown is subject to review for compliance with approved consents and the outcomes of final design.

ARA TŪHONO - PŪHOI TO WELLSFORD			
PŪHOI TO WARKWORTH - FOR RMA APPROVALS			
DRAWN SP / AN	DRAFTING CHECK DS	REVIEWED DISCIPLINE MANAGER	APPROVED ALLIANCE MANAGER
DESIGNED DS	DESIGN REVIEW TF	MW	TI

OPERATIONAL WATER MANAGEMENT WATER MANAGEMENT PLAN SHEET 10 OF 15			
SCALE AS SHOWN	CONTRACT NO. PA3748	DRAWING NO. SW-110	AMDT 0



S:\Further North - PAA\300 Design\300.5 Technical\01-Drawing Production\CAADD Drawings\SW-111\_SW-115.dwg Plot Date: 20 August 2013 11:19 AM

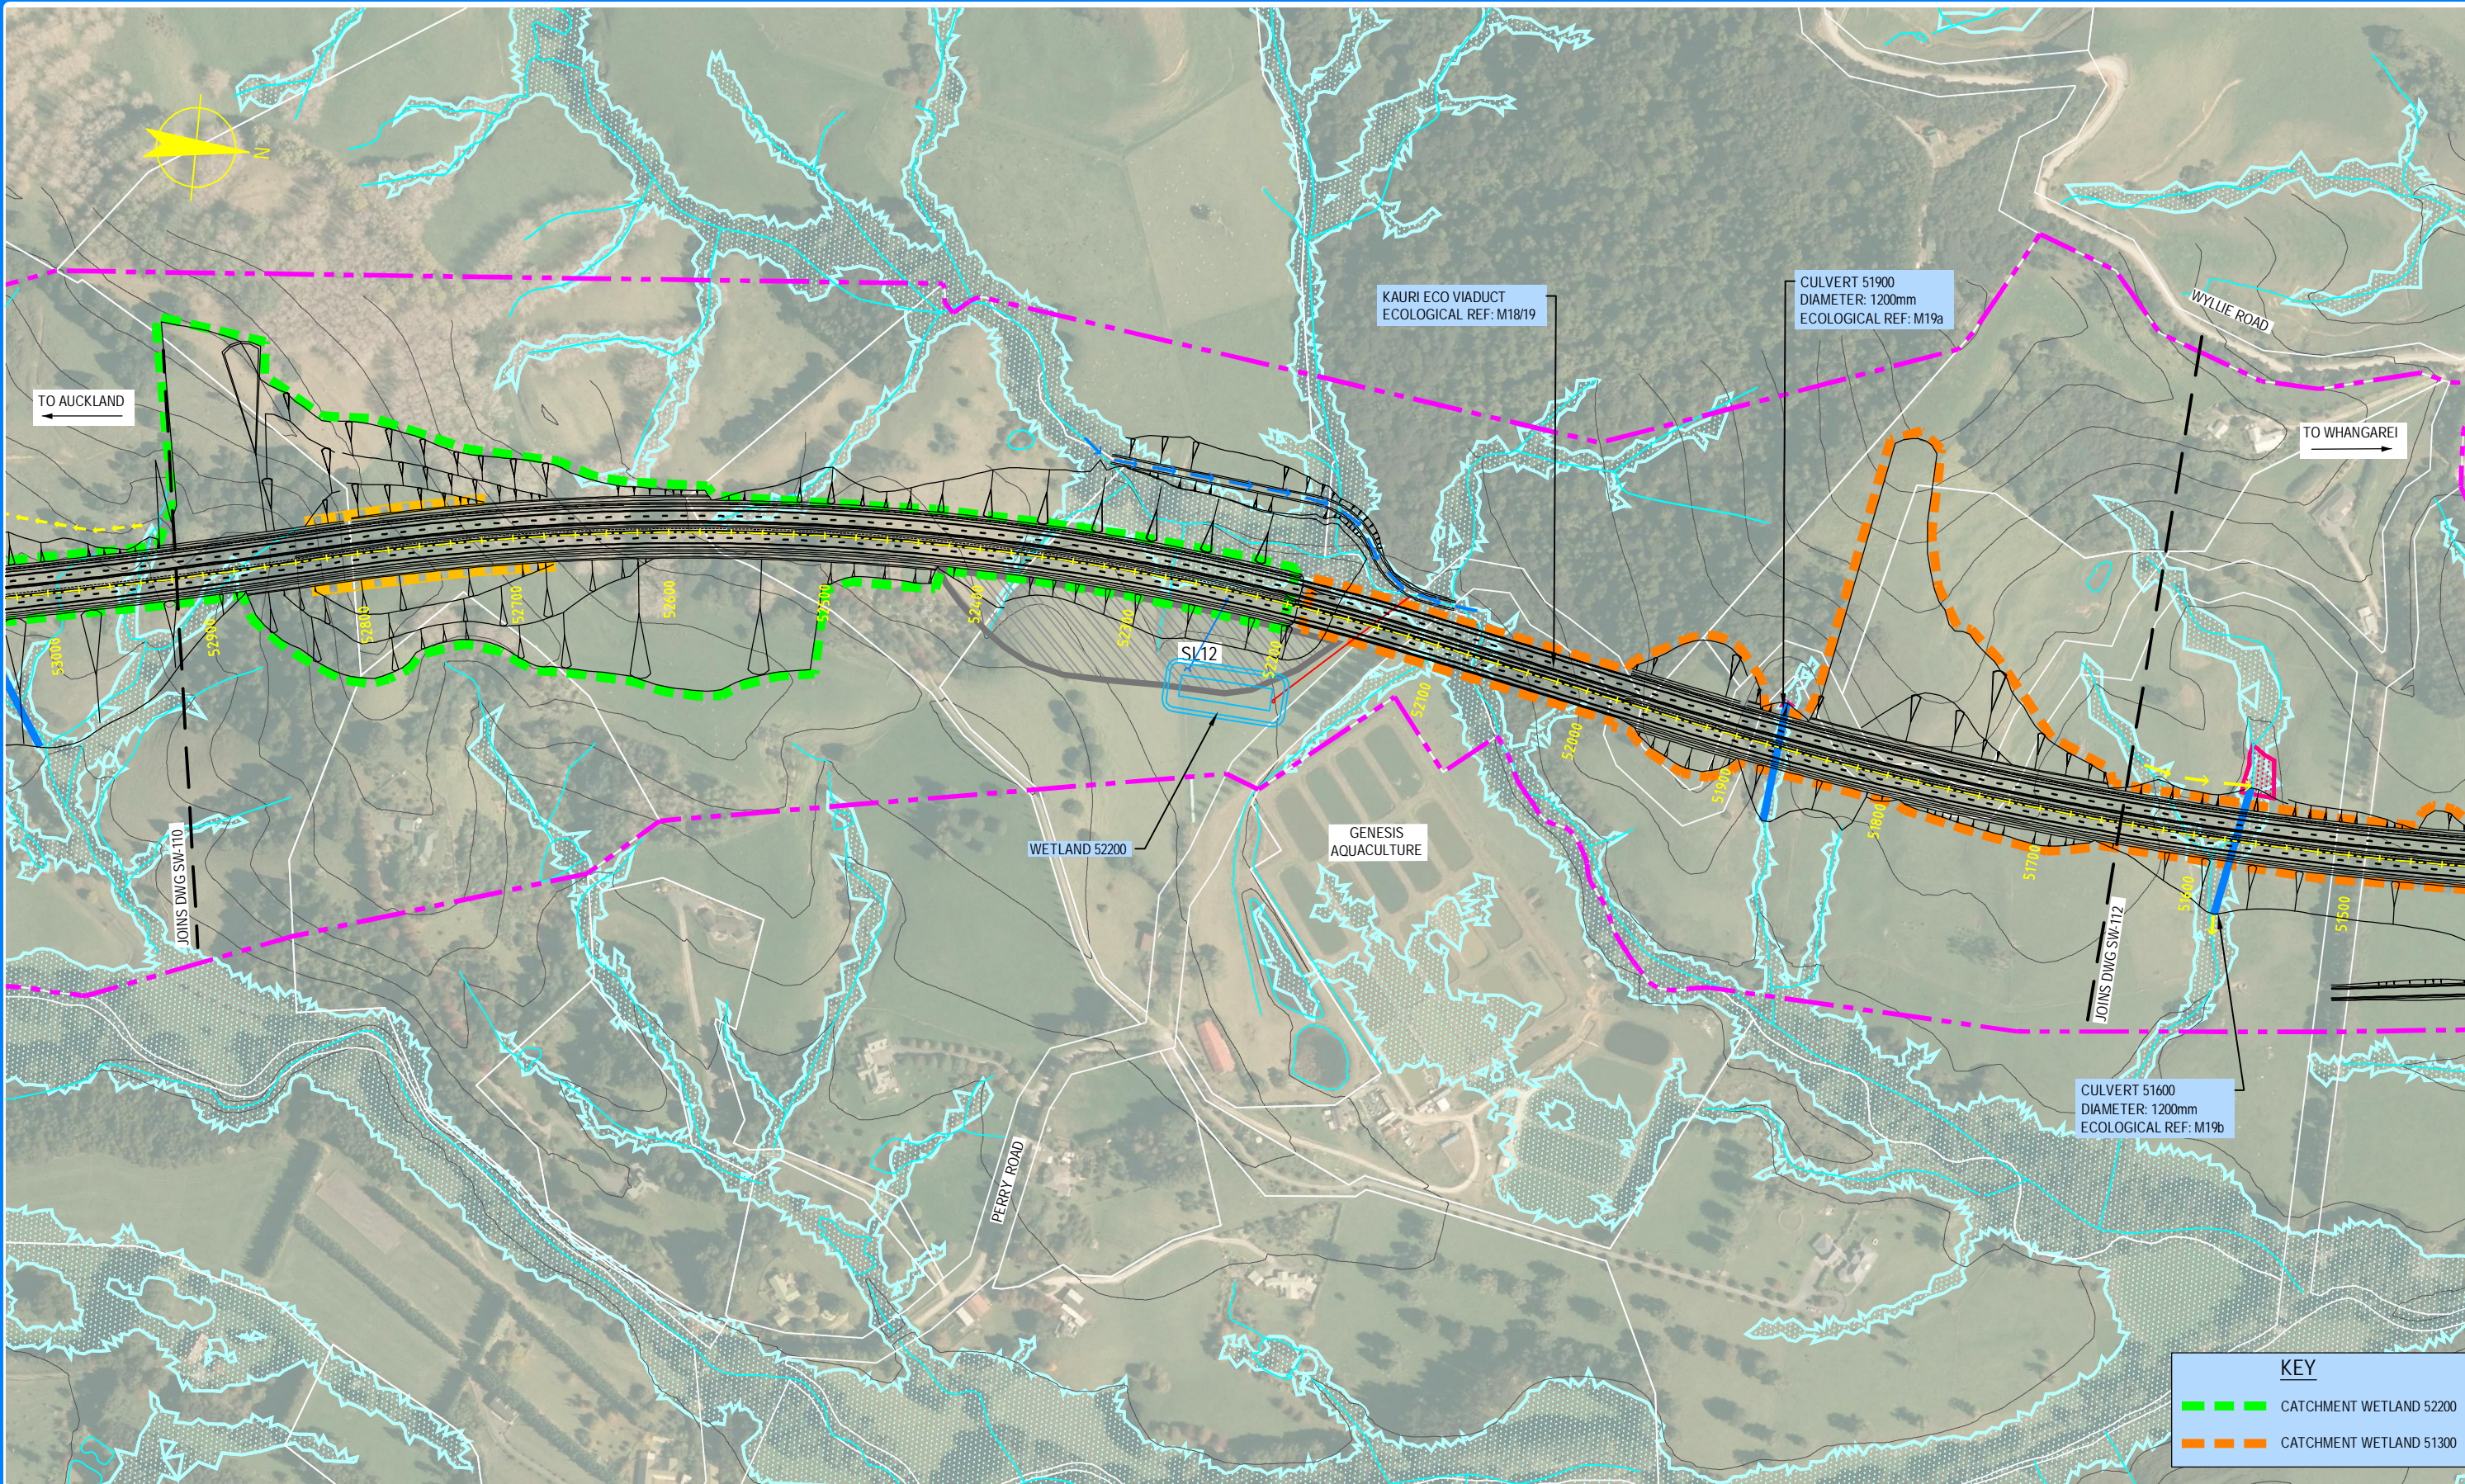

0	30/08/13	TF	MW	TI	ISSUE FOR NOR / CONSENT
AMD	DATE	DESIGN REVIEW	REV'D MGR	APP'D A. MGR	PURPOSE OF ISSUE / AMENDMENT




**DISCLAIMER**  
The information shown on this drawing is solely for the purposes of supporting RMA applications for statutory approvals. All information shown is subject to review for compliance with approved consents and the outcomes of final design.

ARA TŪHONO - PŪHOI TO WELLSFORD			
PŪHOI TO WARKWORTH - FOR RMA APPROVALS			
DRAWN SP / AN	DRAFTING CHECK DS	REVIEWED DISCIPLINE MANAGER	APPROVED ALLIANCE MANAGER
DESIGNED DS	DESIGN REVIEW TF	MW	TI


OPERATIONAL WATER MANAGEMENT WATER MANAGEMENT PLAN SHEET 11 OF 15			
SCALE AS SHOWN	CONTRACT No PA3748	DRAWING No SW-111	AMDT 0



S:\Further North - PAA\3300 Design\300.5 Technical\01-Drawing Production\CADD\Drawings\SW-111\_SW-115.dwg Plot Date: 18 August 2013 - 12:24 PM

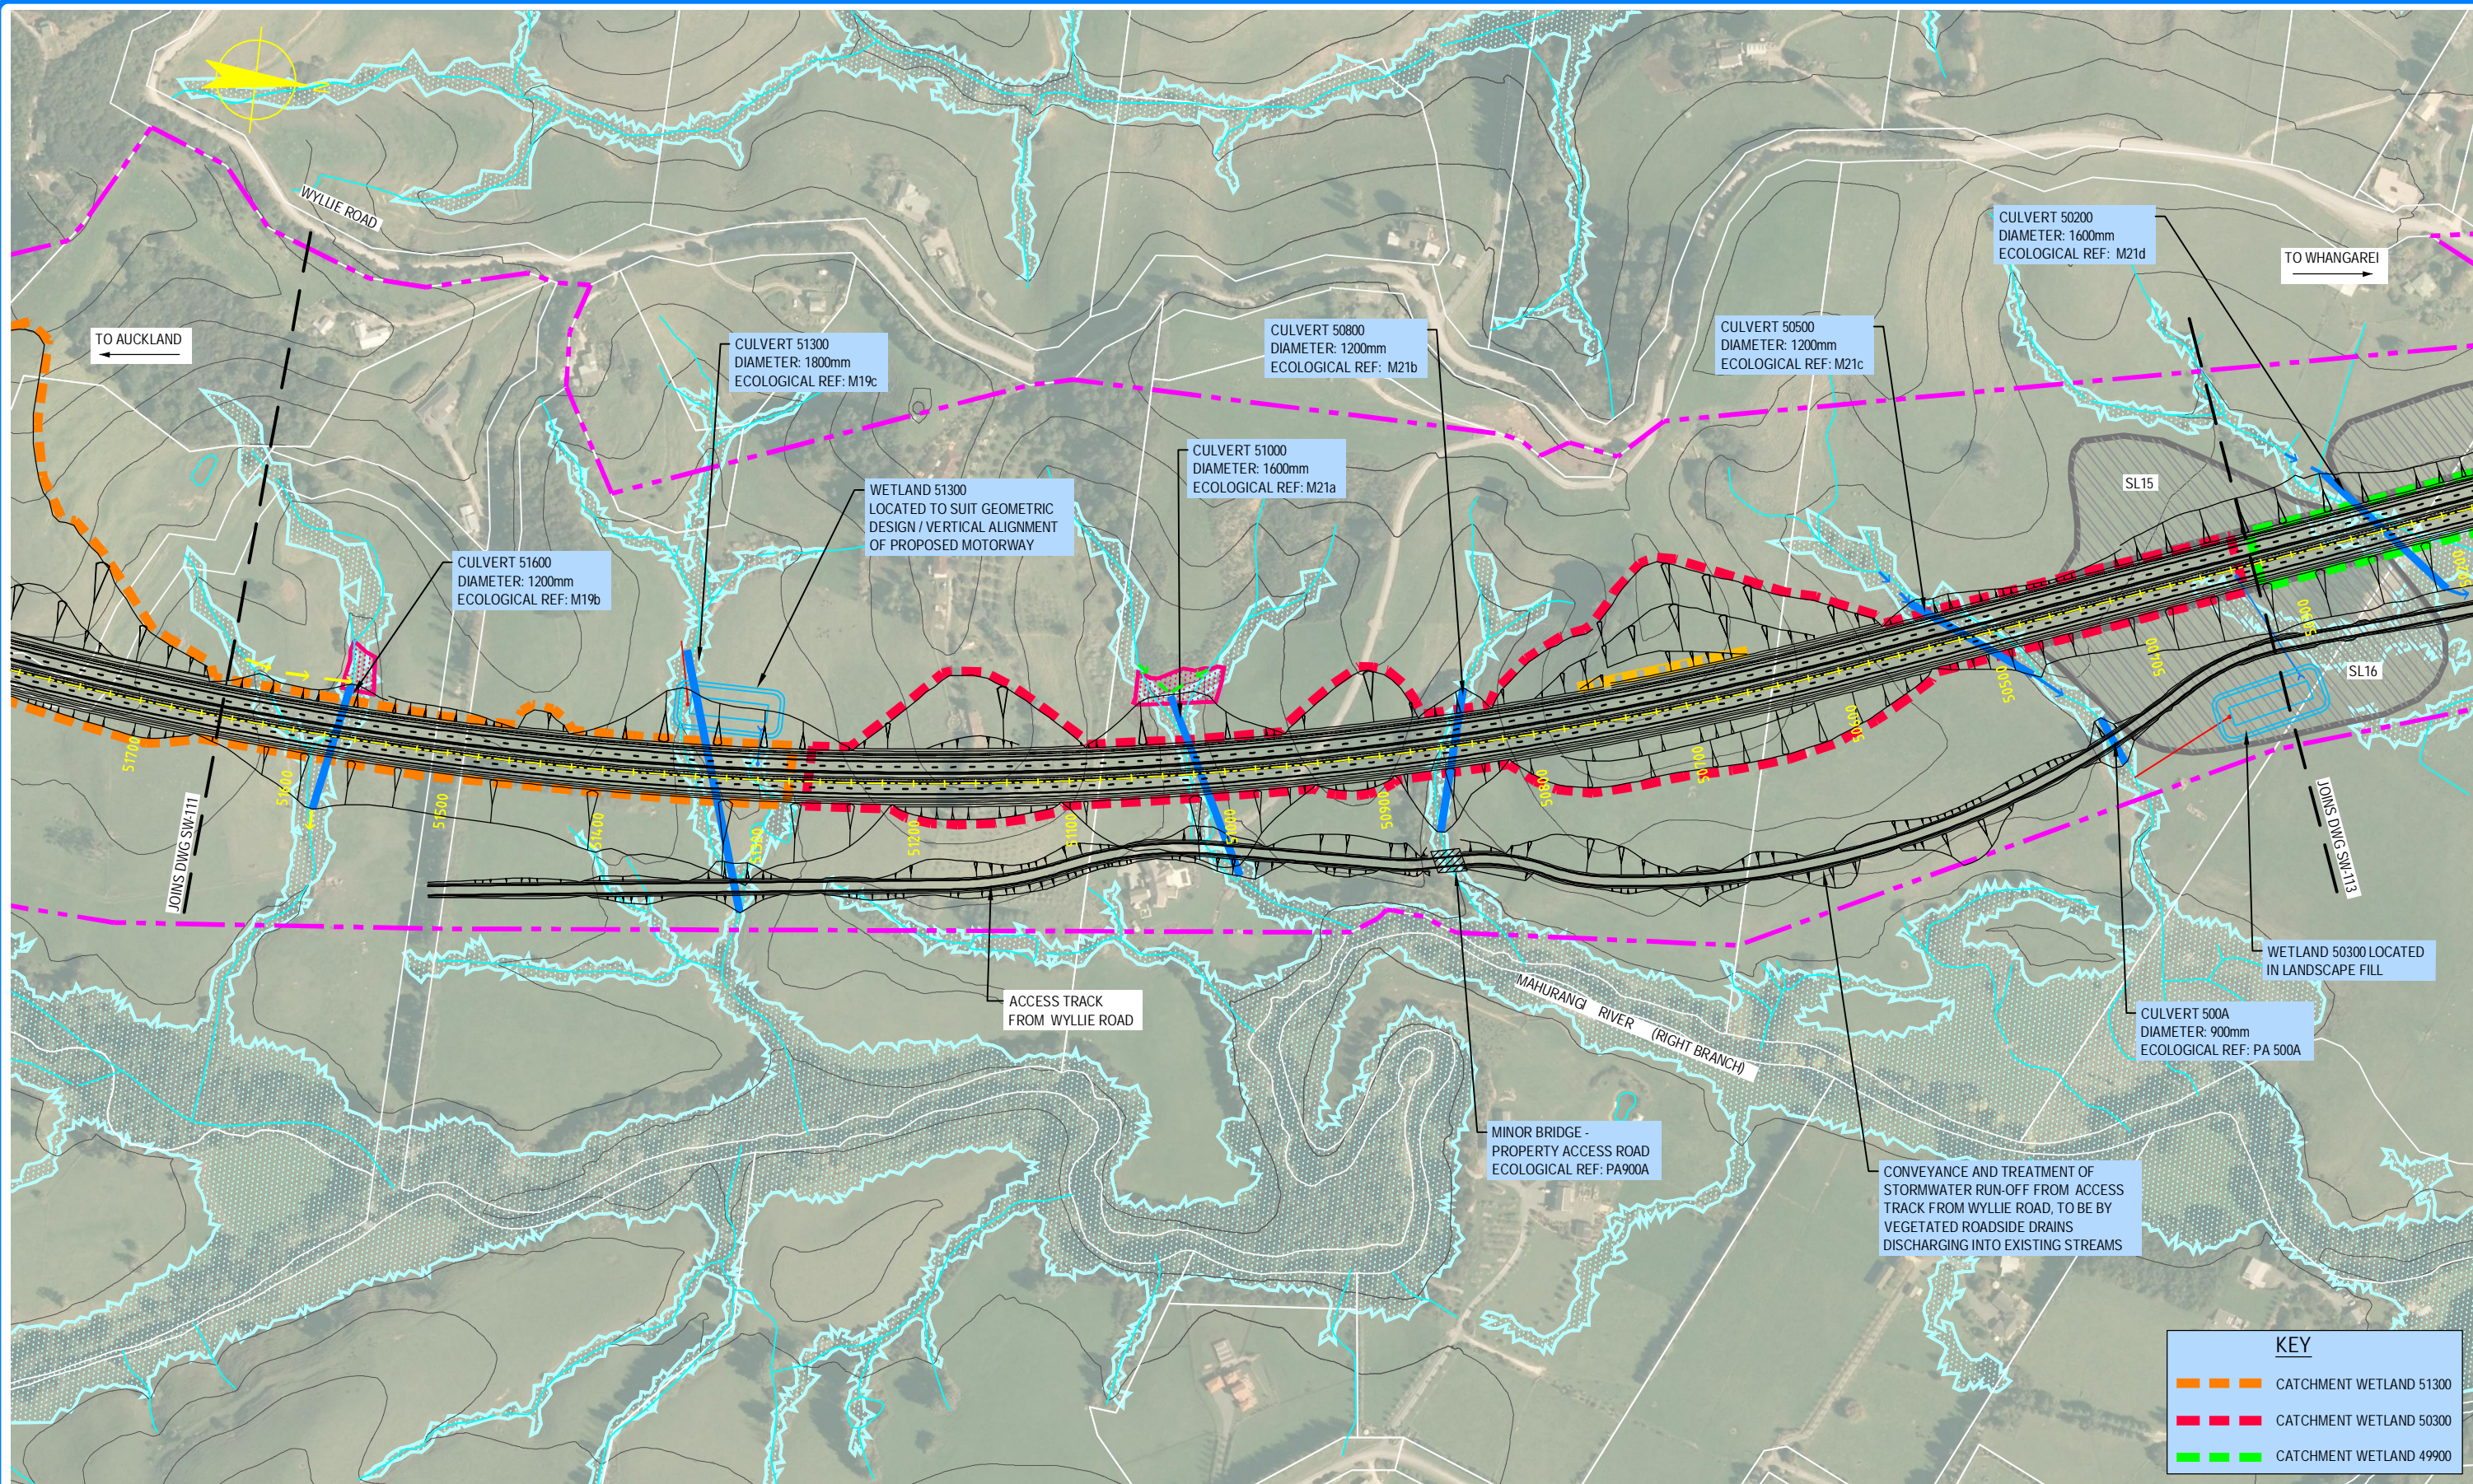

NOTE: FOR NOTES AND GENERAL LEGEND, REFER TO DRAWING SW-001

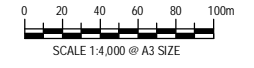

0	30/08/13	TF	MW	TI	ISSUE FOR NOR / CONSENT
AMD	DATE	DESIGN REVIEW	REVD D. MGR	APPD A. MGR	PURPOSE OF ISSUE / AMENDMENT




**DISCLAIMER**  
The information shown on this drawing is solely for the purposes of supporting RMA applications for statutory approvals. All information shown is subject to review for compliance with approved consents and the outcomes of final design.

ARA TŪHONO - PŪHOI TO WELLSFORD			
PŪHOI TO WARKWORTH - FOR RMA APPROVALS			
DRAWN SP / AN	DRAFTING CHECK DS	REVIEWED DISCIPLINE MANAGER	APPROVED ALLIANCE MANAGER
DESIGNED DS	DESIGN REVIEW TF	MW	TI


OPERATIONAL WATER MANAGEMENT WATER MANAGEMENT PLAN			
SHEET 12 OF 15			
SCALE AS SHOWN	CONTRACT No. PA3748	DRAWING No. SW-112	AMD 0



S:\Further North - PAA\3300 Design\3300.5 Technical\01-Drawing Production\CADD Drawings\SW-111\_SW-115.dwg Plot Date: 19 August, 2013 - 1:30 PM

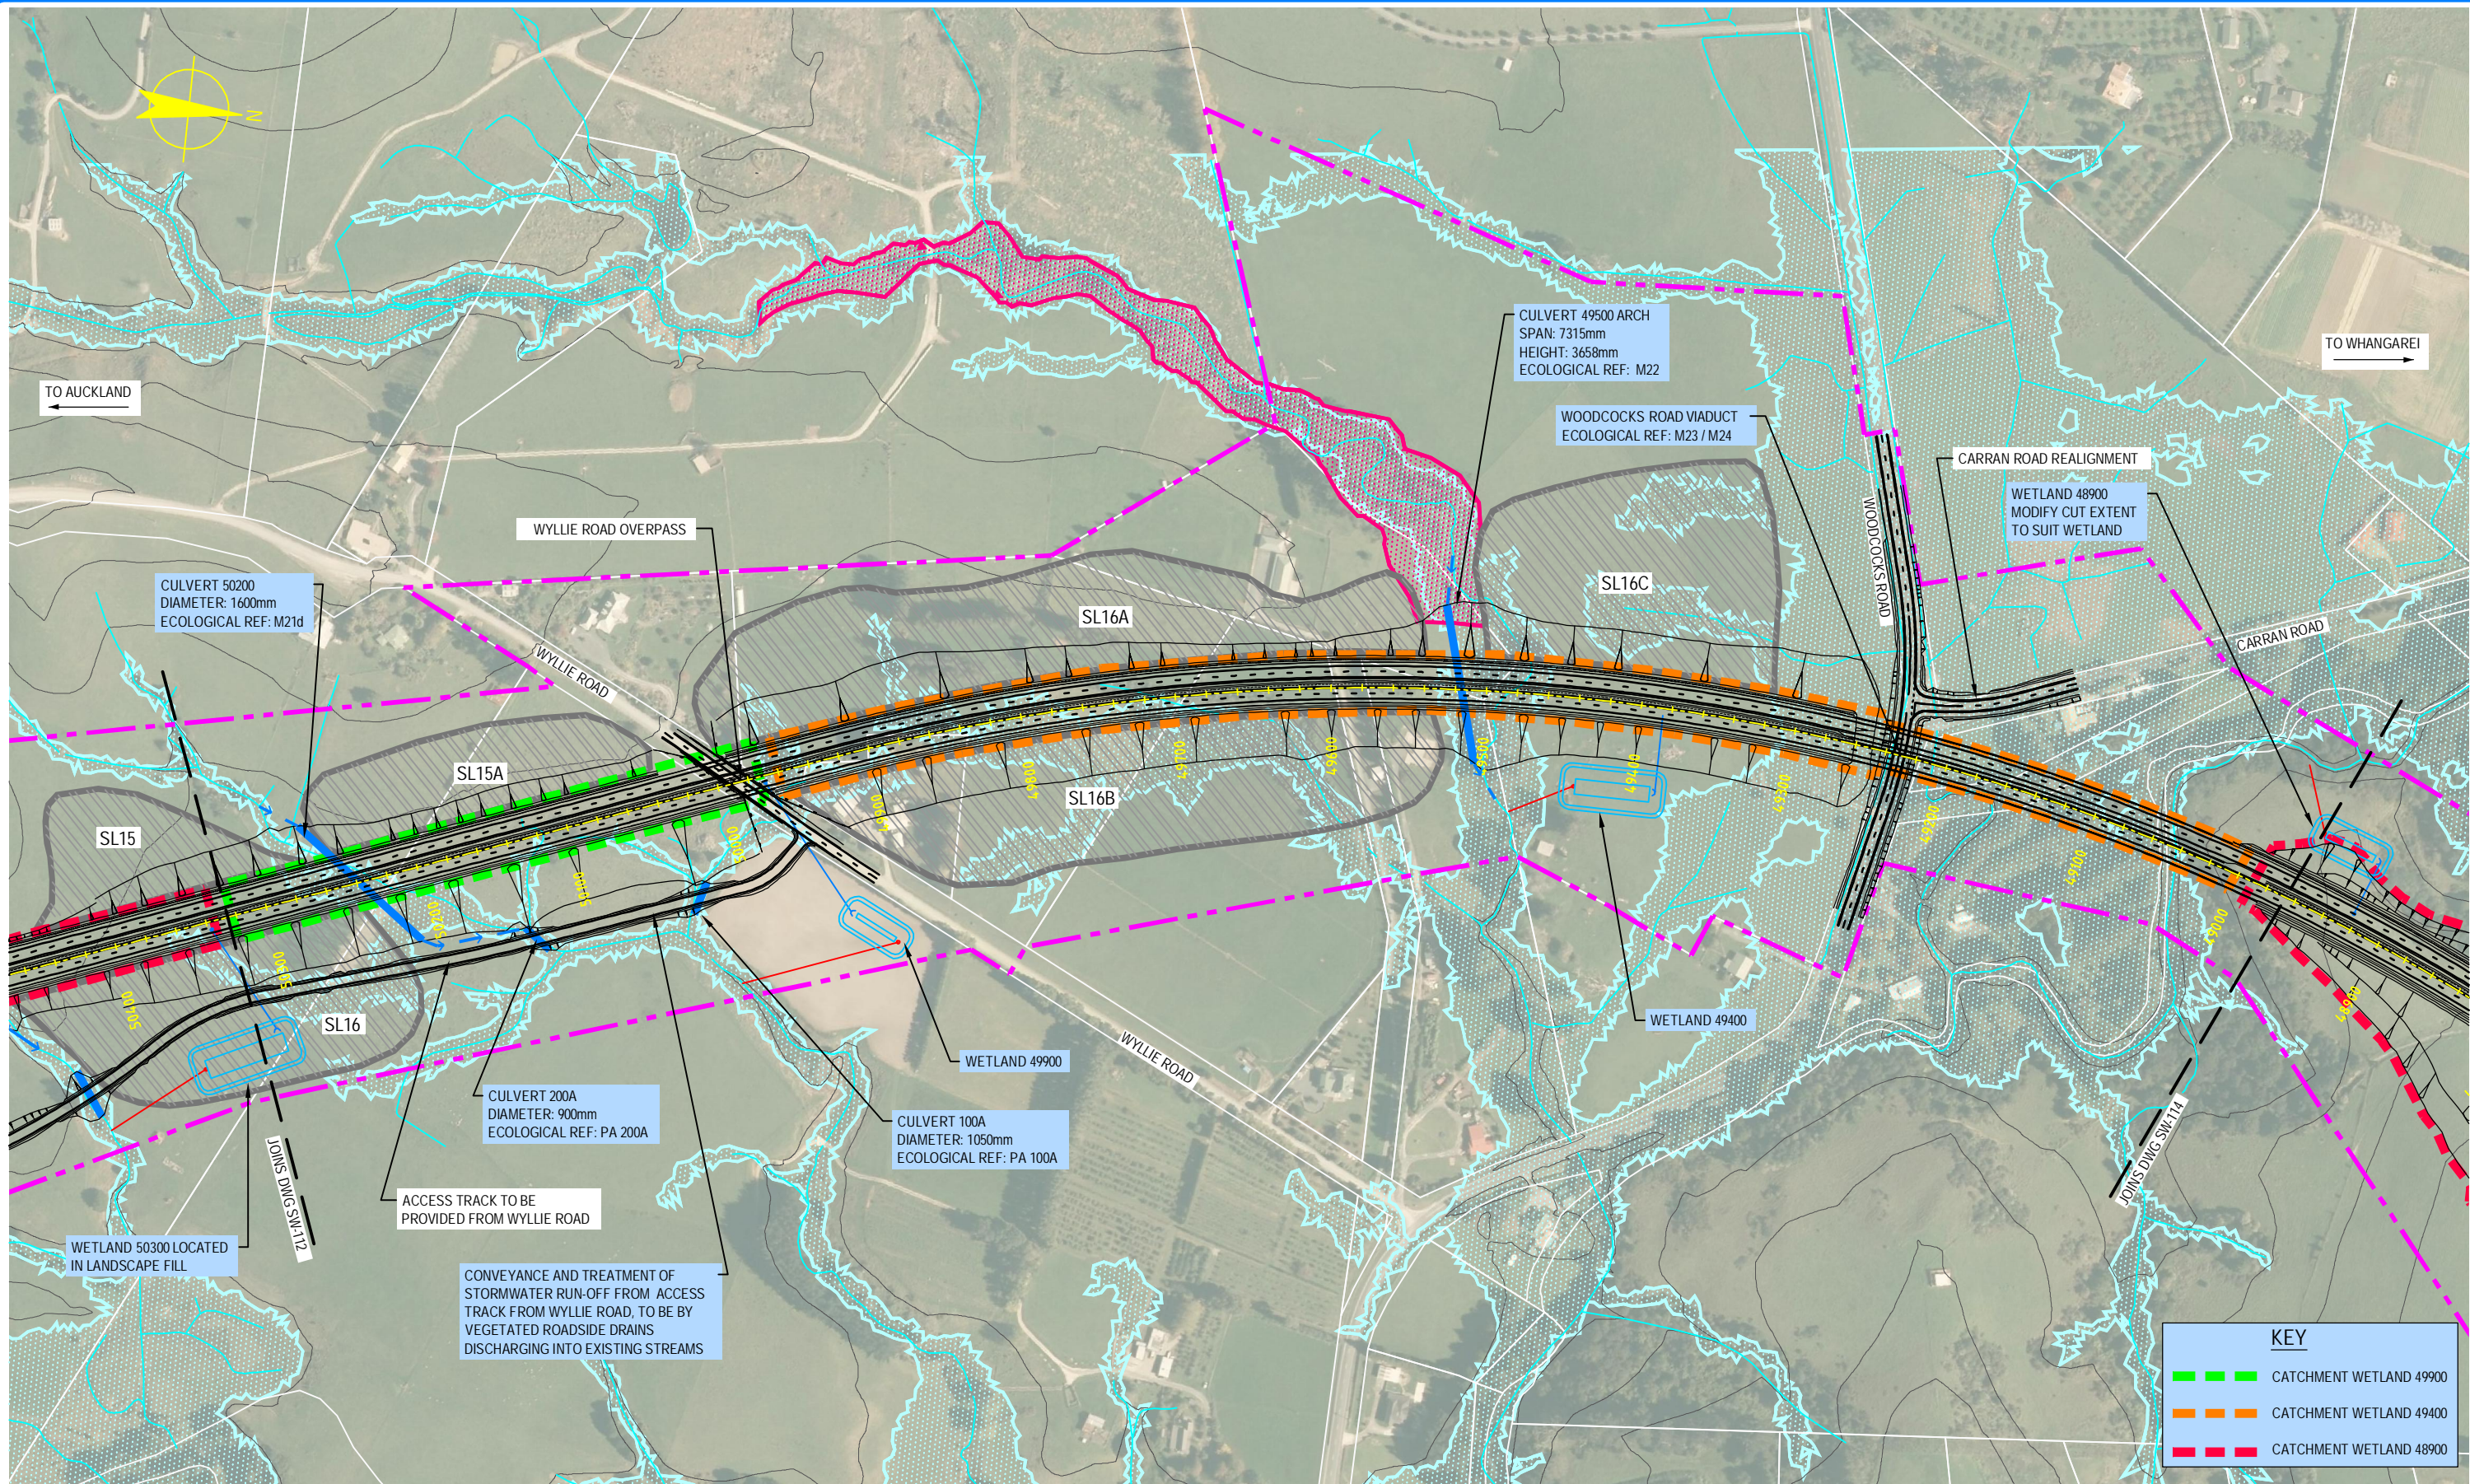

NOTE: FOR NOTES AND GENERAL LEGEND, REFER TO DRAWING SW-001

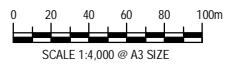

AMD	DATE	DESIGN REVIEW	REV'D MGR	APP'D A-MGR	PURPOSE OF ISSUE / AMENDMENT
0	30/08/13	TF	MW	TI	ISSUE FOR NOR / CONSENT



**DISCLAIMER**  
The information shown on this drawing is solely for the purposes of supporting RMA applications for statutory approvals. All information shown is subject to review for compliance with approved consents and the outcomes of final design.

ARA TŪHONO - PŪHOI TO WELLSFORD			
PŪHOI TO WARKWORTH - FOR RMA APPROVALS			
DRAWN SP / AN	DRAFTING CHECK DS	REVIEWED DISCIPLINE MANAGER MW	APPROVED ALLIANCE MANAGER TI
DESIGNED DS	DESIGN REVIEW TF		

OPERATIONAL WATER MANAGEMENT WATER MANAGEMENT PLAN			
SHEET 13 OF 15			
SCALE AS SHOWN	CONTRACT No. PA3748	DRAWING No. SW-113	AMDT 0