


S:\Further North - PAA\300 Design\300.5 Technical\01-Drawing Production\CADD Drawings\SW-111\_SW-115.dwg Plot Date: 18 August 2013 - 12:39 PM




0	30/08/13	TF	MW	TI	ISSUE FOR NOR / CONSENT
AMD	DATE	DESIGN REVIEW	REVD D. MGR	APPD A. MGR	PURPOSE OF ISSUE / AMENDMENT

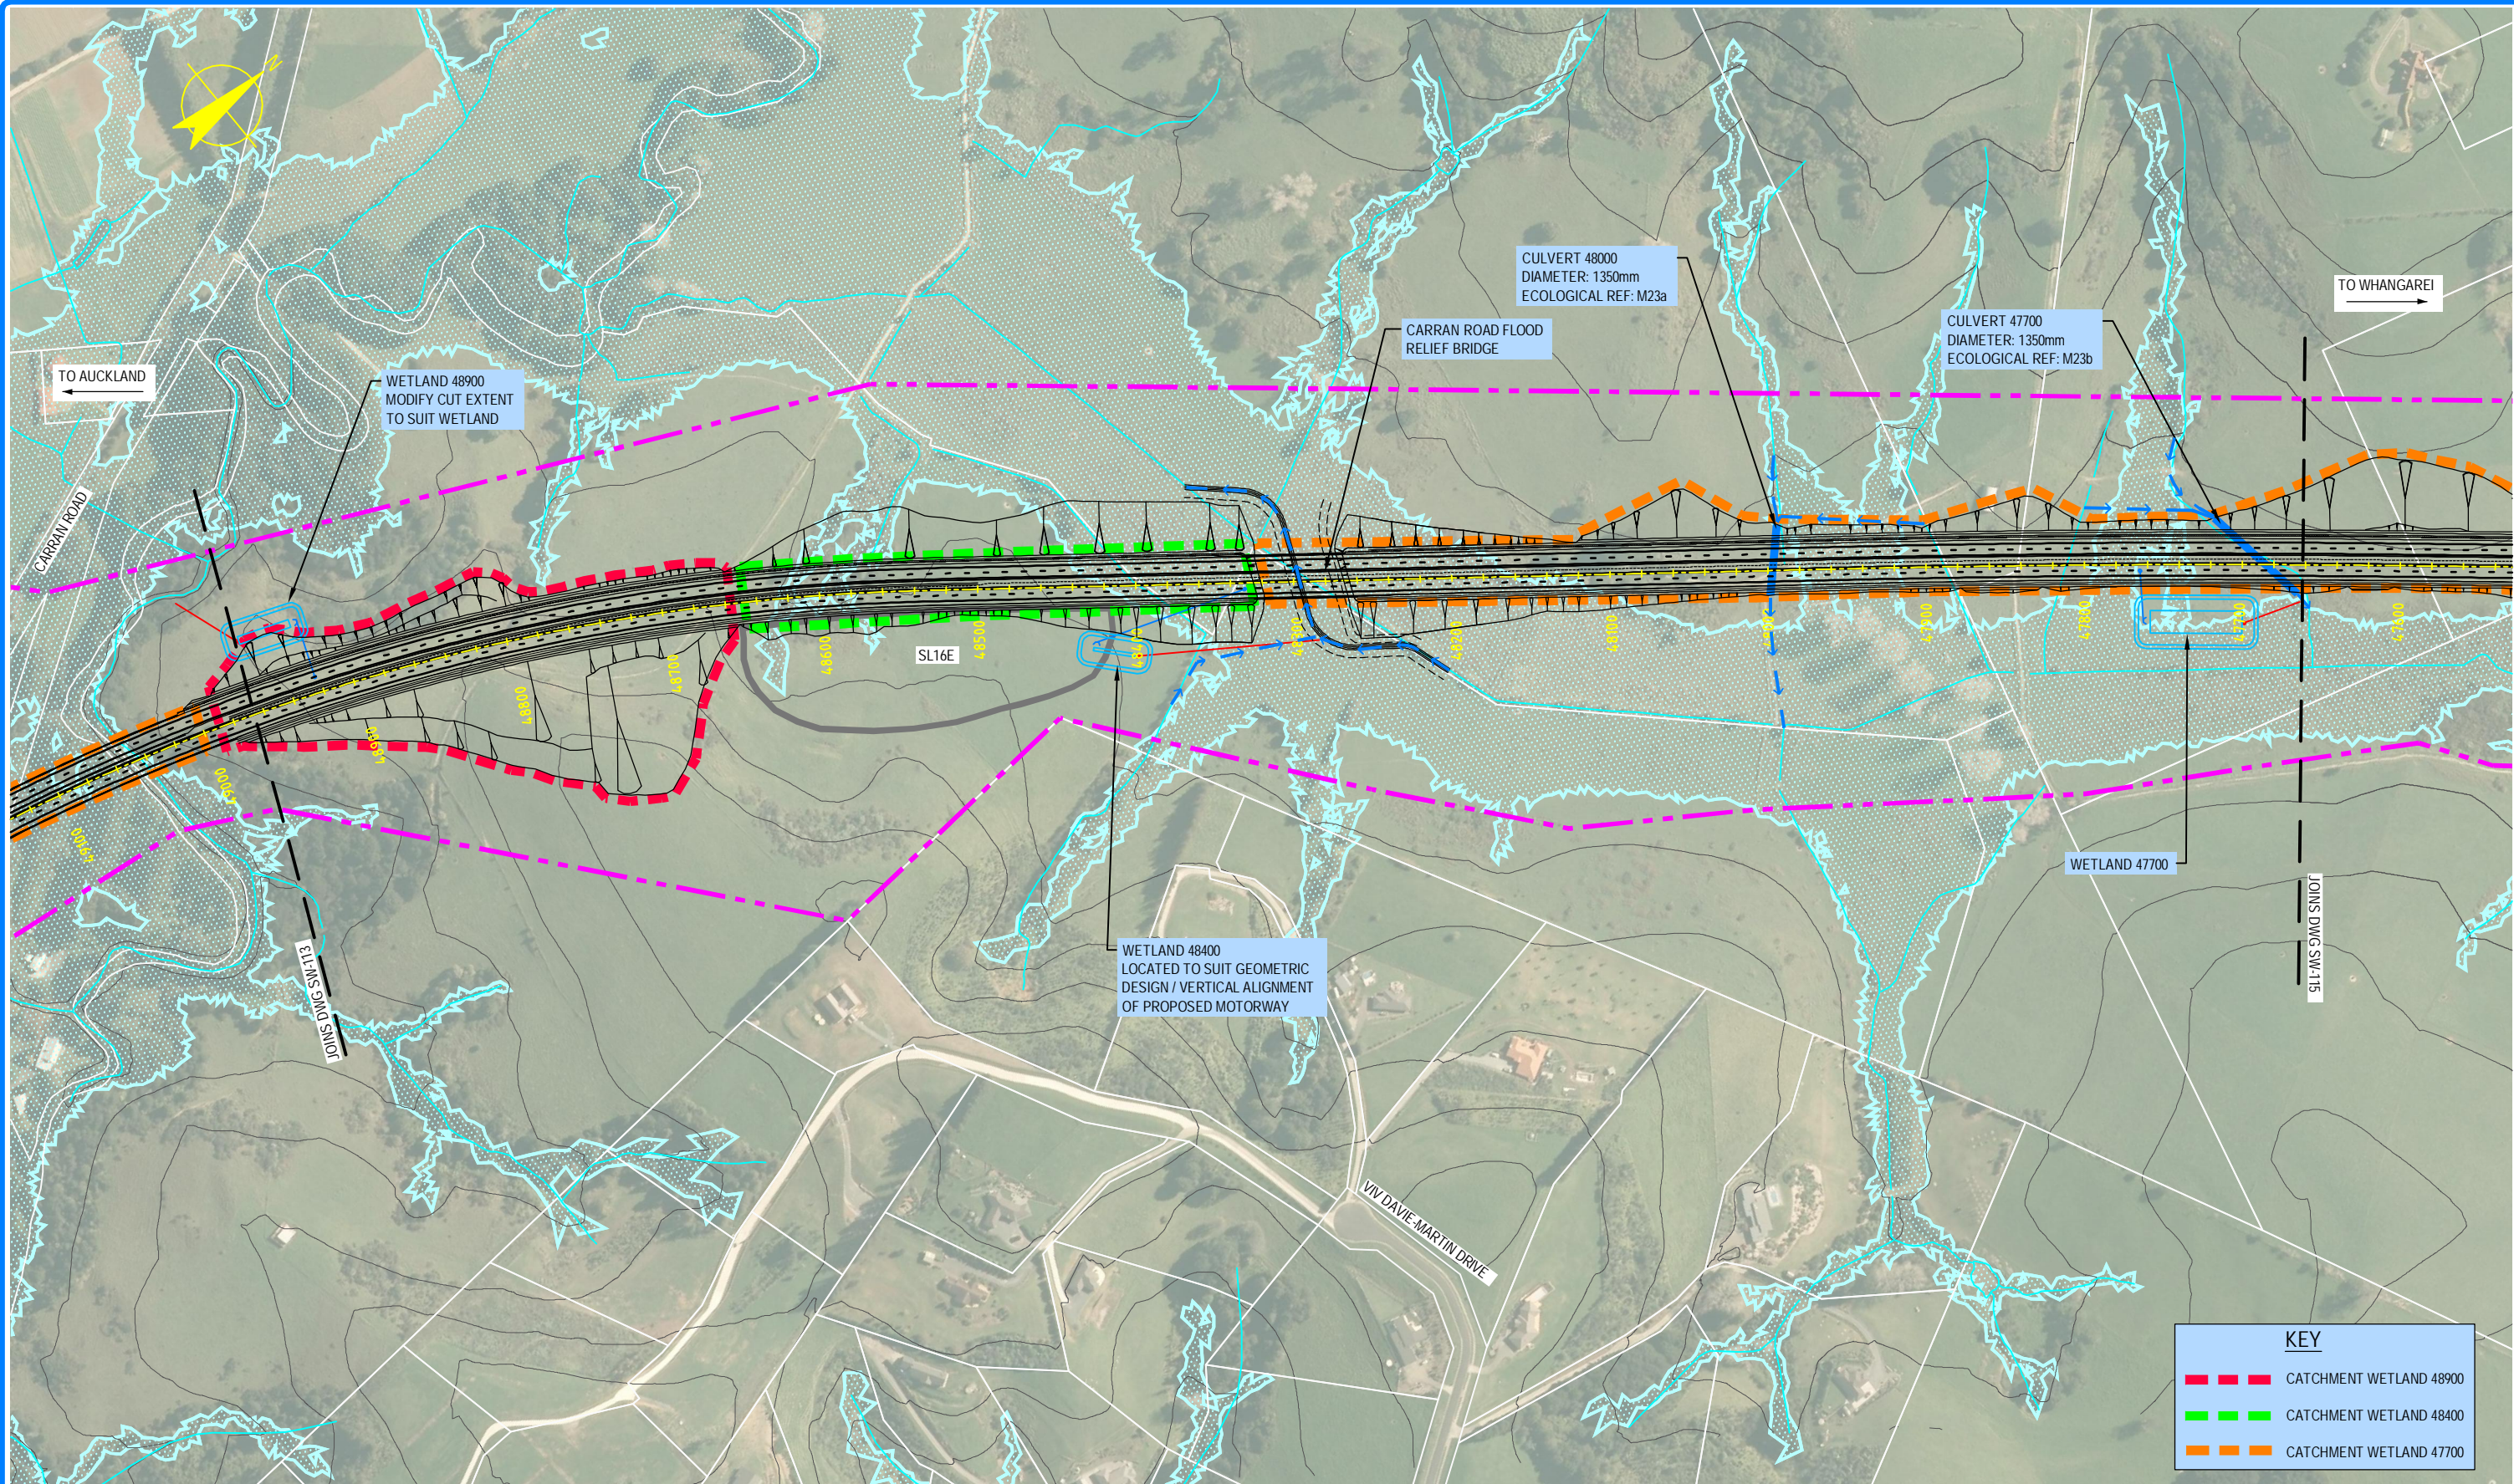

**DISCLAIMER**  
The information shown on this drawing is solely for the purposes of supporting RMA applications for statutory approvals.  
All information shown is subject to review for compliance with approved consents and the outcomes of final design.

ARA TŪHONO - PŪHOI TO WELLSFORD			
PŪHOI TO WARKWORTH - FOR RMA APPROVALS			
DRAWN SP / AN	DRAFTING CHECK DS	REVIEWED DISCIPLINE MANAGER	APPROVED ALLIANCE MANAGER
DESIGNED DS	DESIGN REVIEW TF	MW	TI

NOTE: FOR NOTES AND GENERAL LEGEND,  
REFER TO DRAWING SW-001

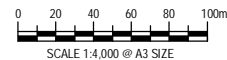


OPERATIONAL WATER MANAGEMENT  
WATER MANAGEMENT PLAN  
SHEET 14 OF 15

SCALE AS SHOWN	CONTRACT NO. PA3748	DRAWING NO. SW-114	AMDT 0
-------------------	------------------------	-----------------------	-----------



S:\Further North - PAA\300 Design\300.5 Technical\01-Drawing Production\CADD Drawings\SW-111\_SW-115.dwg Plot Date: 18 August 2013 12:34 PM

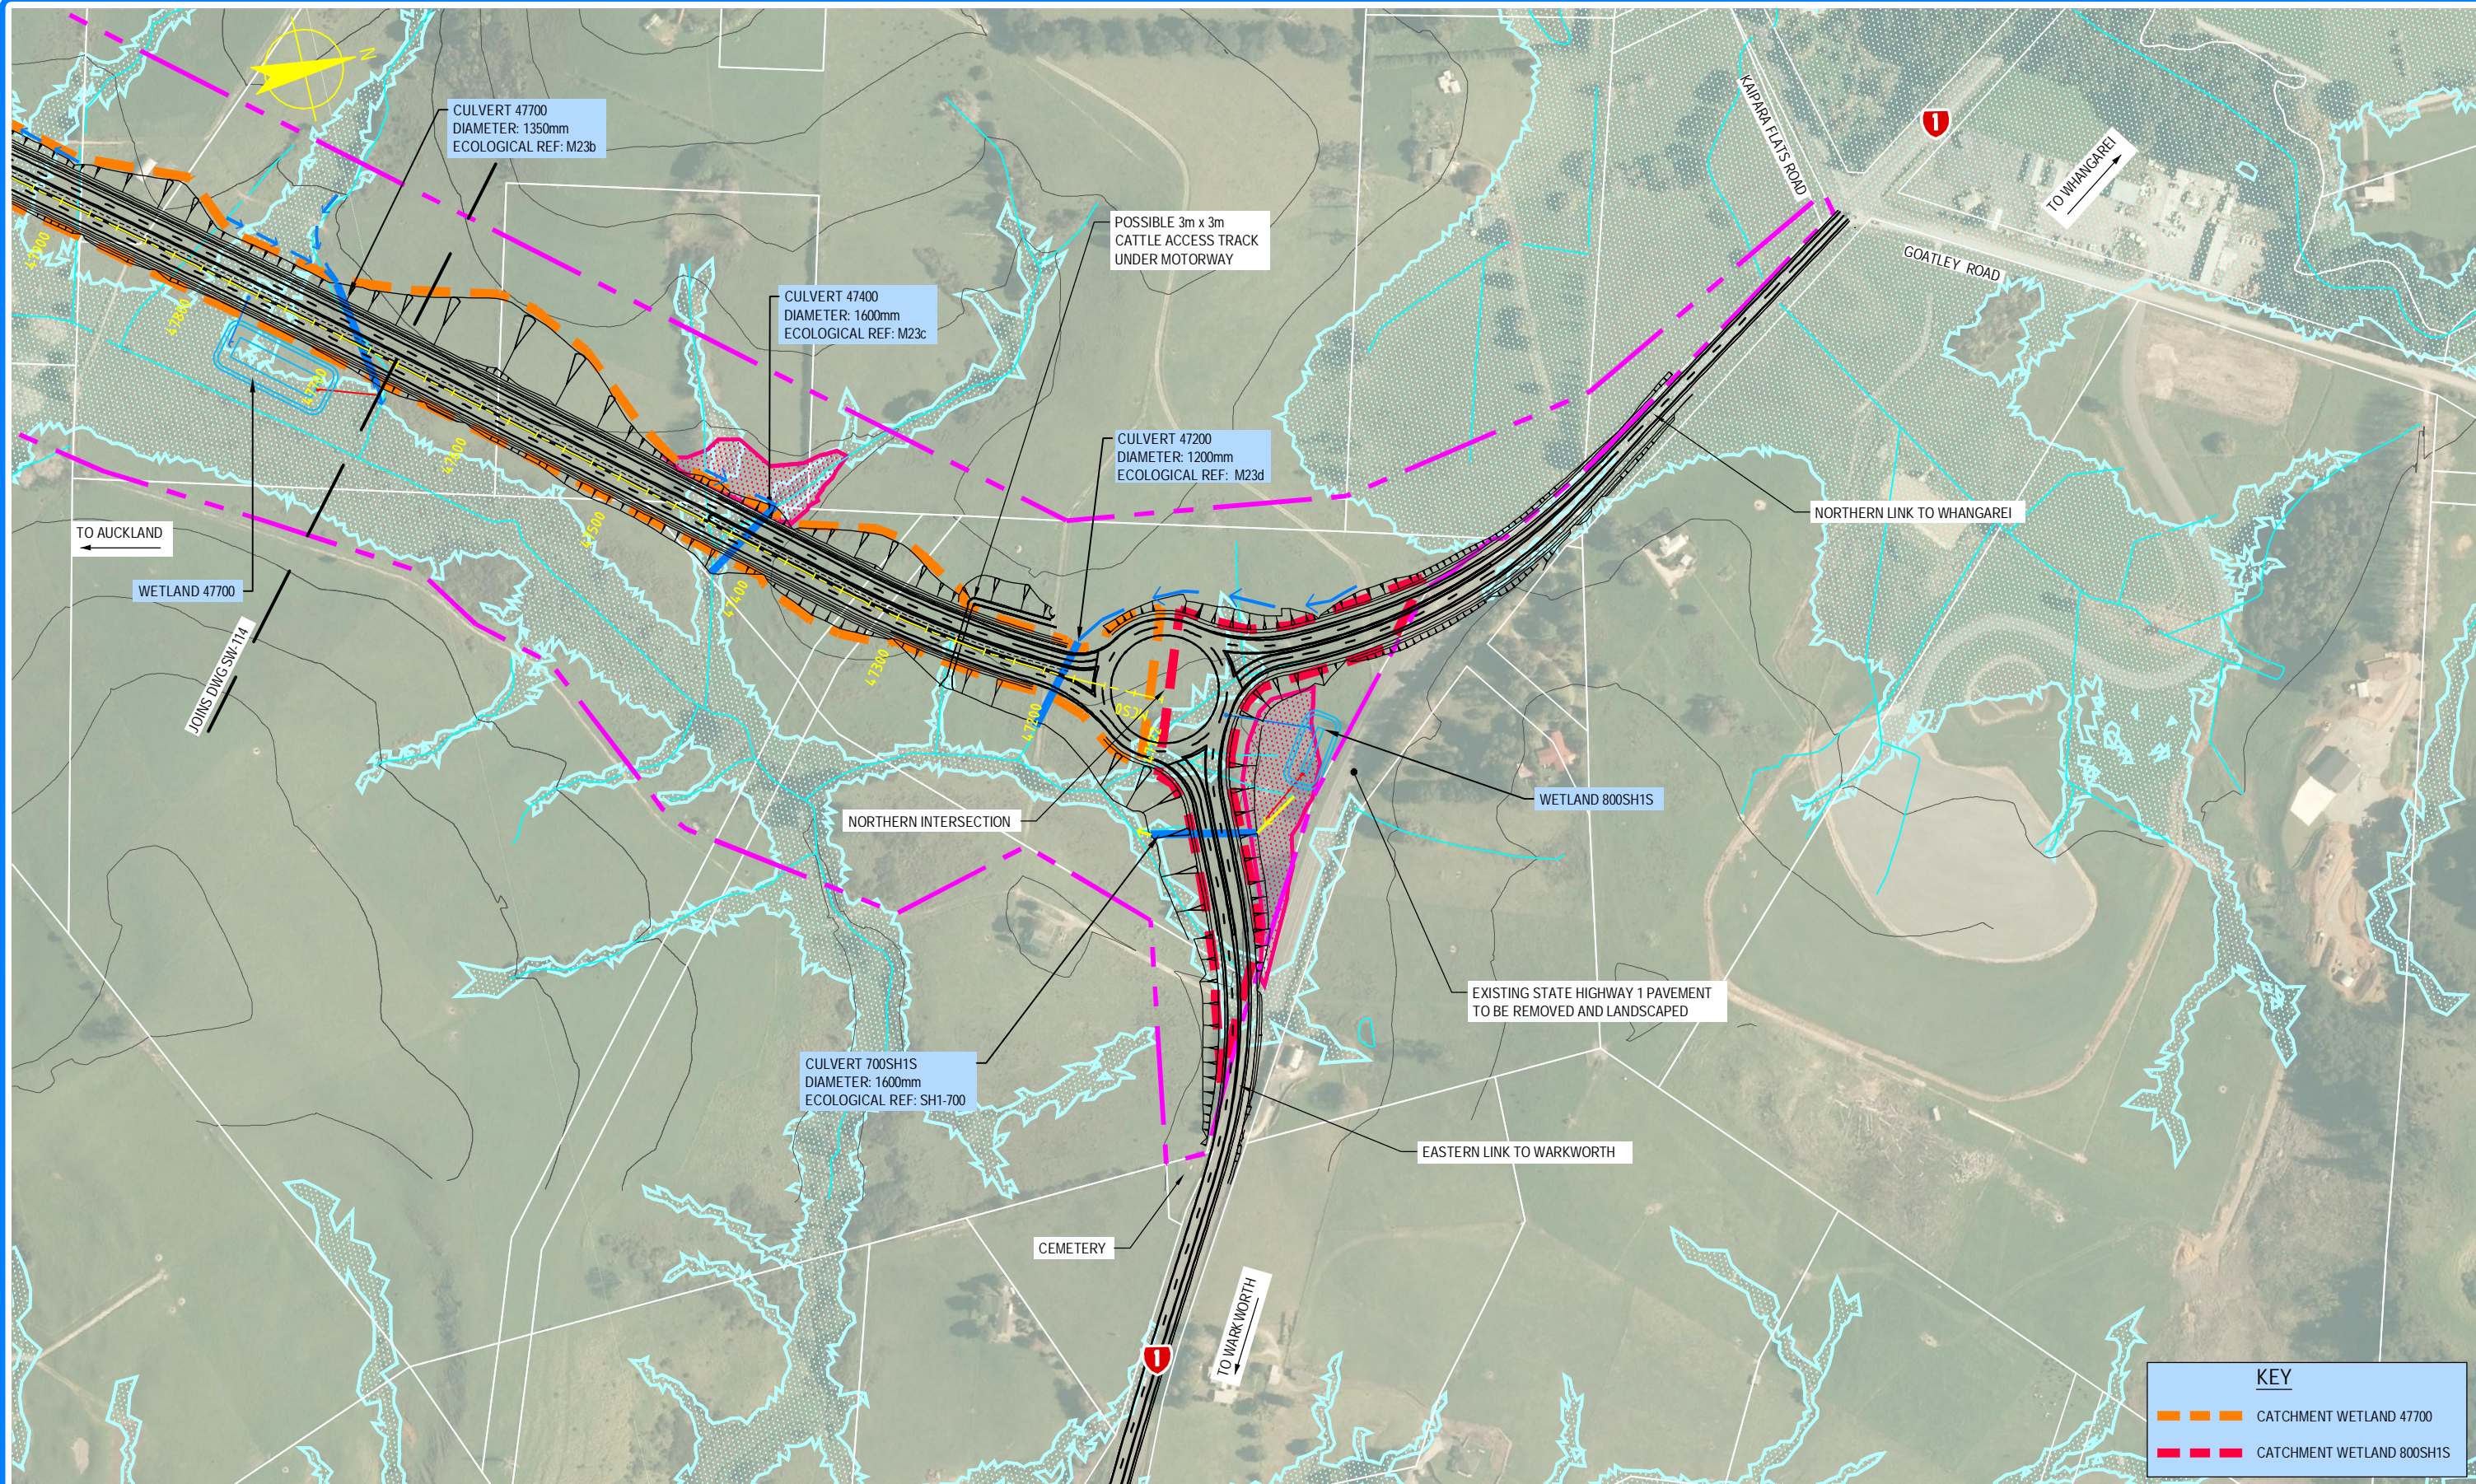

0	30/08/13	TF	MW	TI	ISSUE FOR NOR / CONSENT
AMD	DATE	DESIGN REVIEW	REV'D D. MGR	APP'D A. MGR	PURPOSE OF ISSUE / AMENDMENT



**DISCLAIMER**  
The information shown on this drawing is solely for the purposes of supporting RMA applications for statutory approvals. All information shown is subject to review for compliance with approved consents and the outcomes of final design.

ARA TŪHONO - PŪHOI TO WELLSFORD			
PŪHOI TO WARKWORTH - FOR RMA APPROVALS			
DRAWN SP / AN	DRAFTING CHECK DS	REVIEWED DISCIPLINE MANAGER	APPROVED ALLIANCE MANAGER
DESIGNED DS	DESIGN REVIEW TF	MW	TI

OPERATIONAL WATER MANAGEMENT WATER MANAGEMENT PLAN SHEET 15 OF 15			
SCALE AS SHOWN	CONTRACT No PA3748	DRAWING No SW-115	AMDT 0