York Street and Cambridge Avenue Intersection





No exit from York Street - New raised platform at intersection



New cul-de-sac

C Cycle link to York Street

LEGEND

New kerbNew white paint marking

Cadastral boundary

Landscaping / grass


New pavement

New shared path

LOCATION DIAGRAM





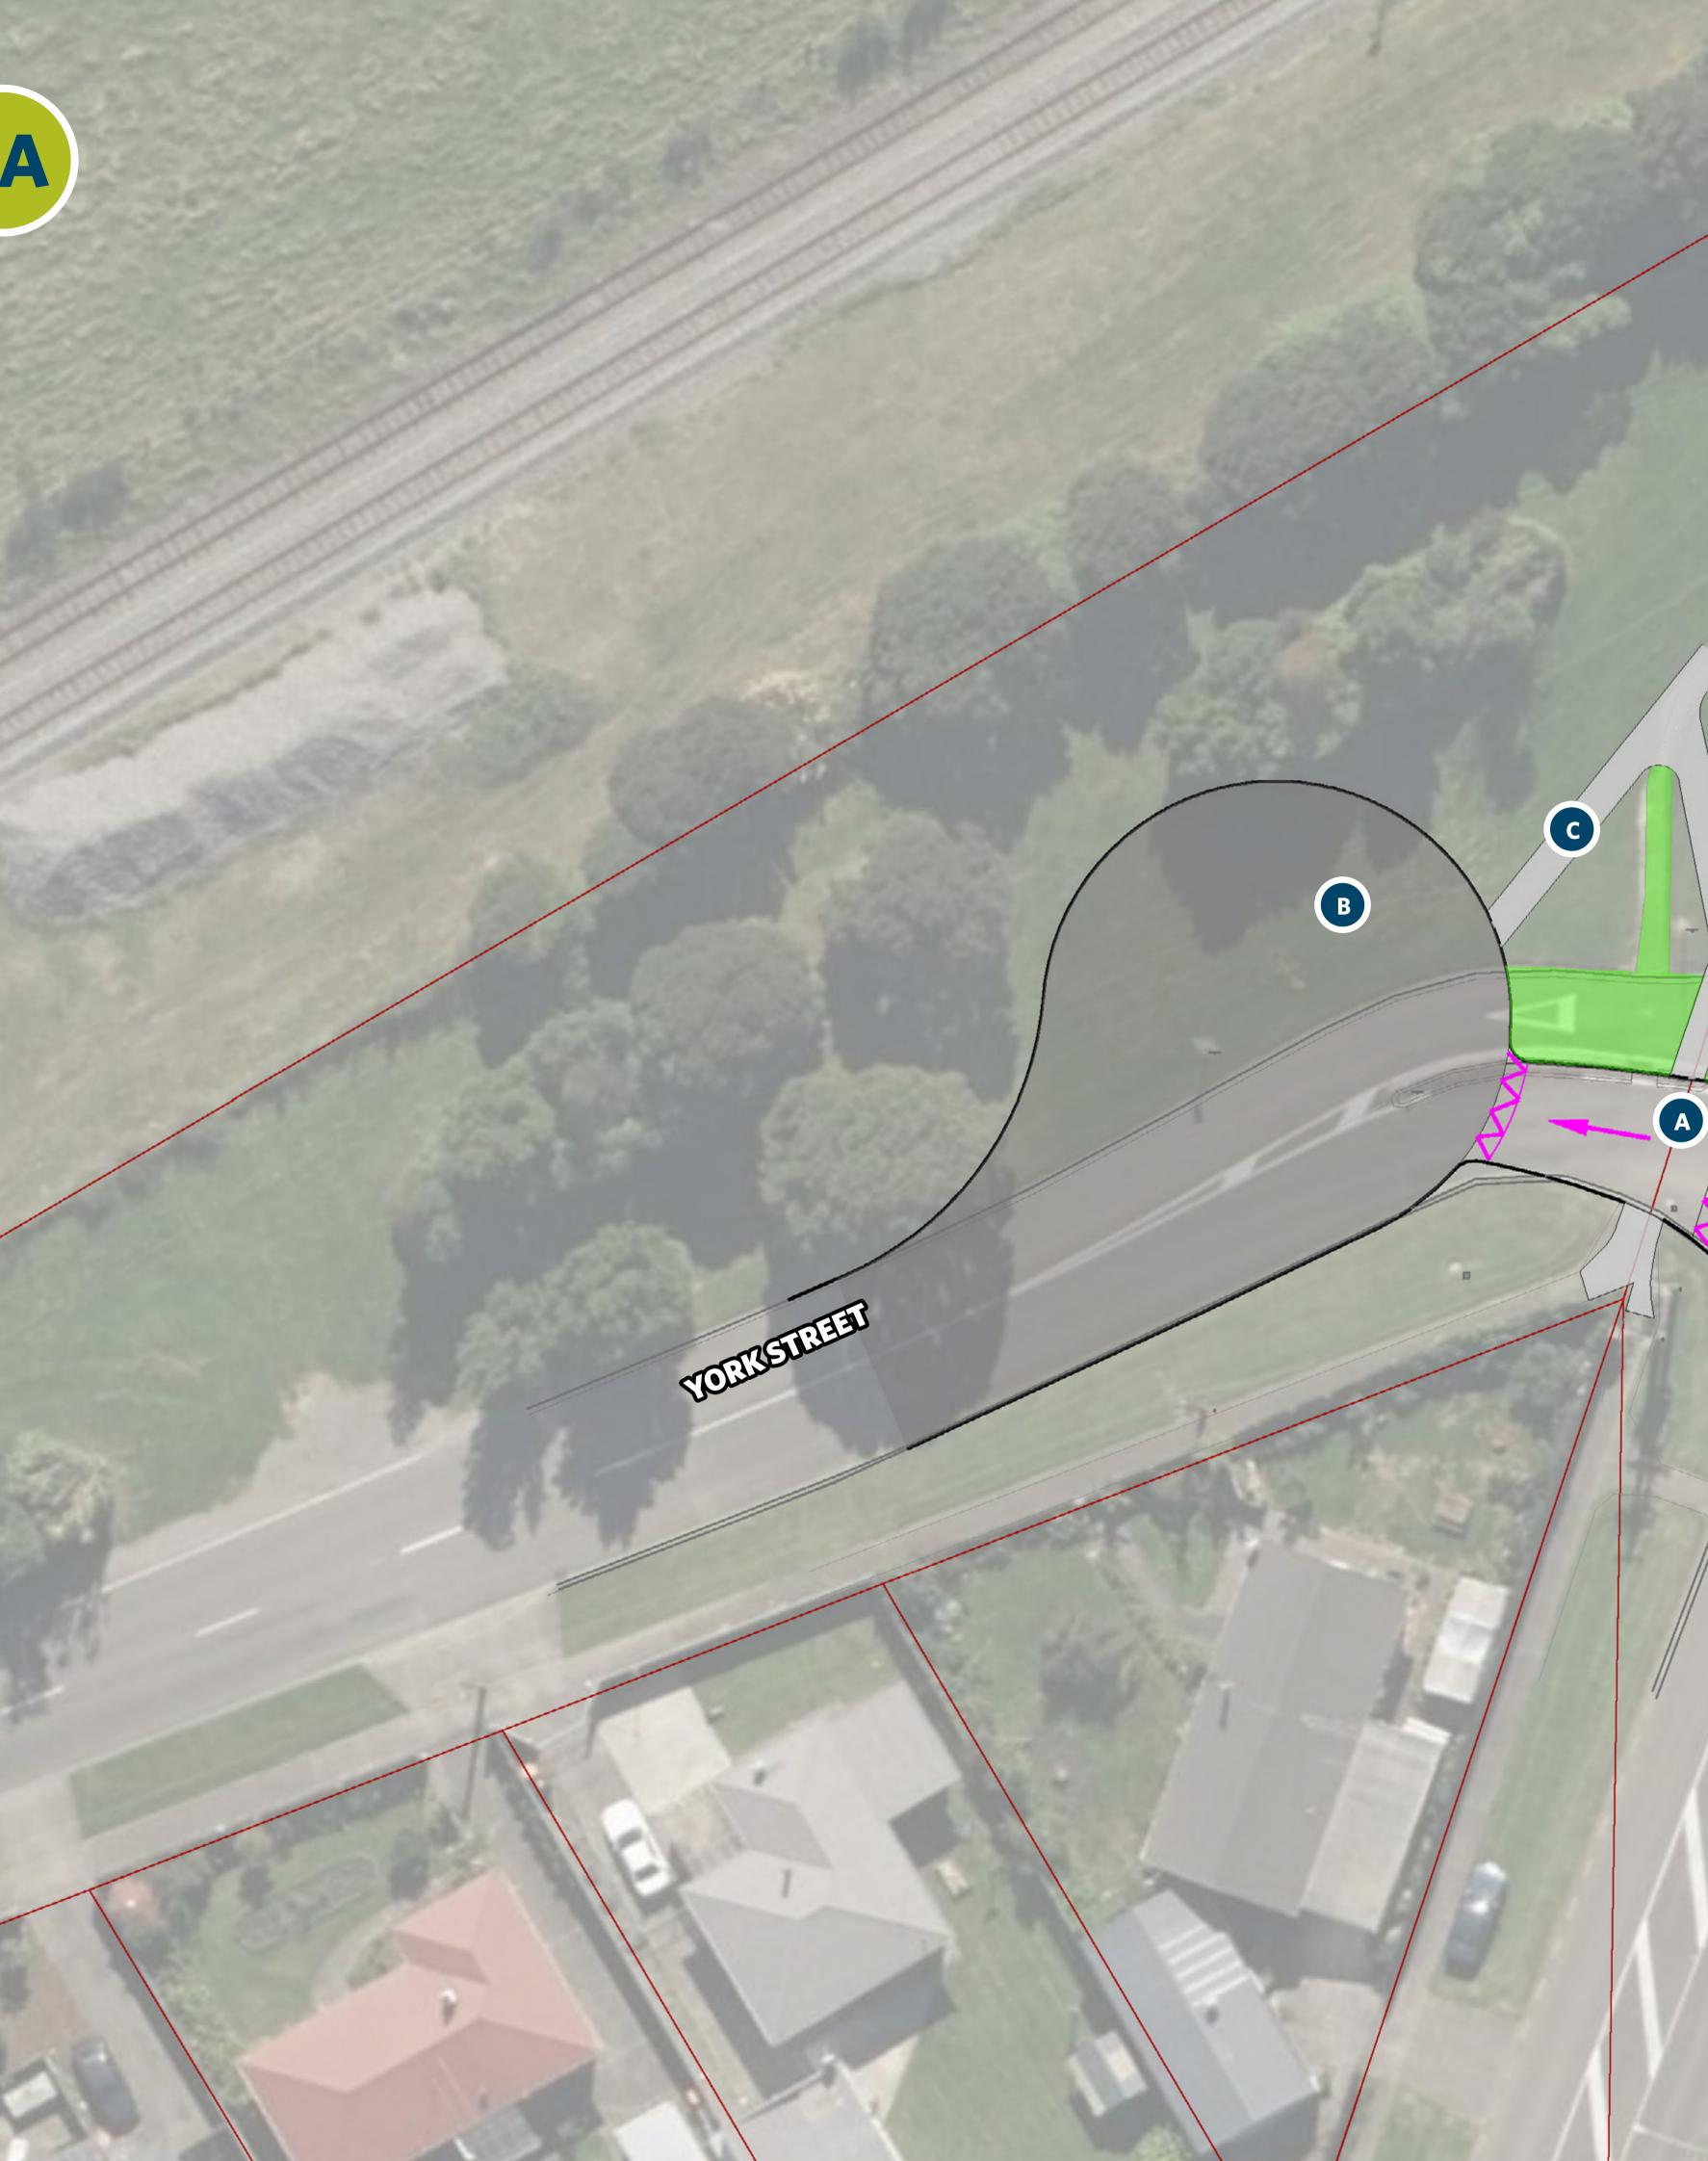

NOT TO SCALE

CINERICS CONTRACTOR



-