





- LEGEND:**
- NETWORK OPTIMISATION PROJECT
  - WEIGH RIGHT PROGRAMME
  - TIME RESTRICTED PARKING CONTROL
  - - - STORMWATER UPGRADE
  - COMMERCIAL VEHICLE SAFETY CENTRE (CVSC)
  - FUTURE BUS DEPOT

**NOTES:**

1. DESIGN ELEMENTS SUBJECT TO CHANGE IN DETAILED DESIGN

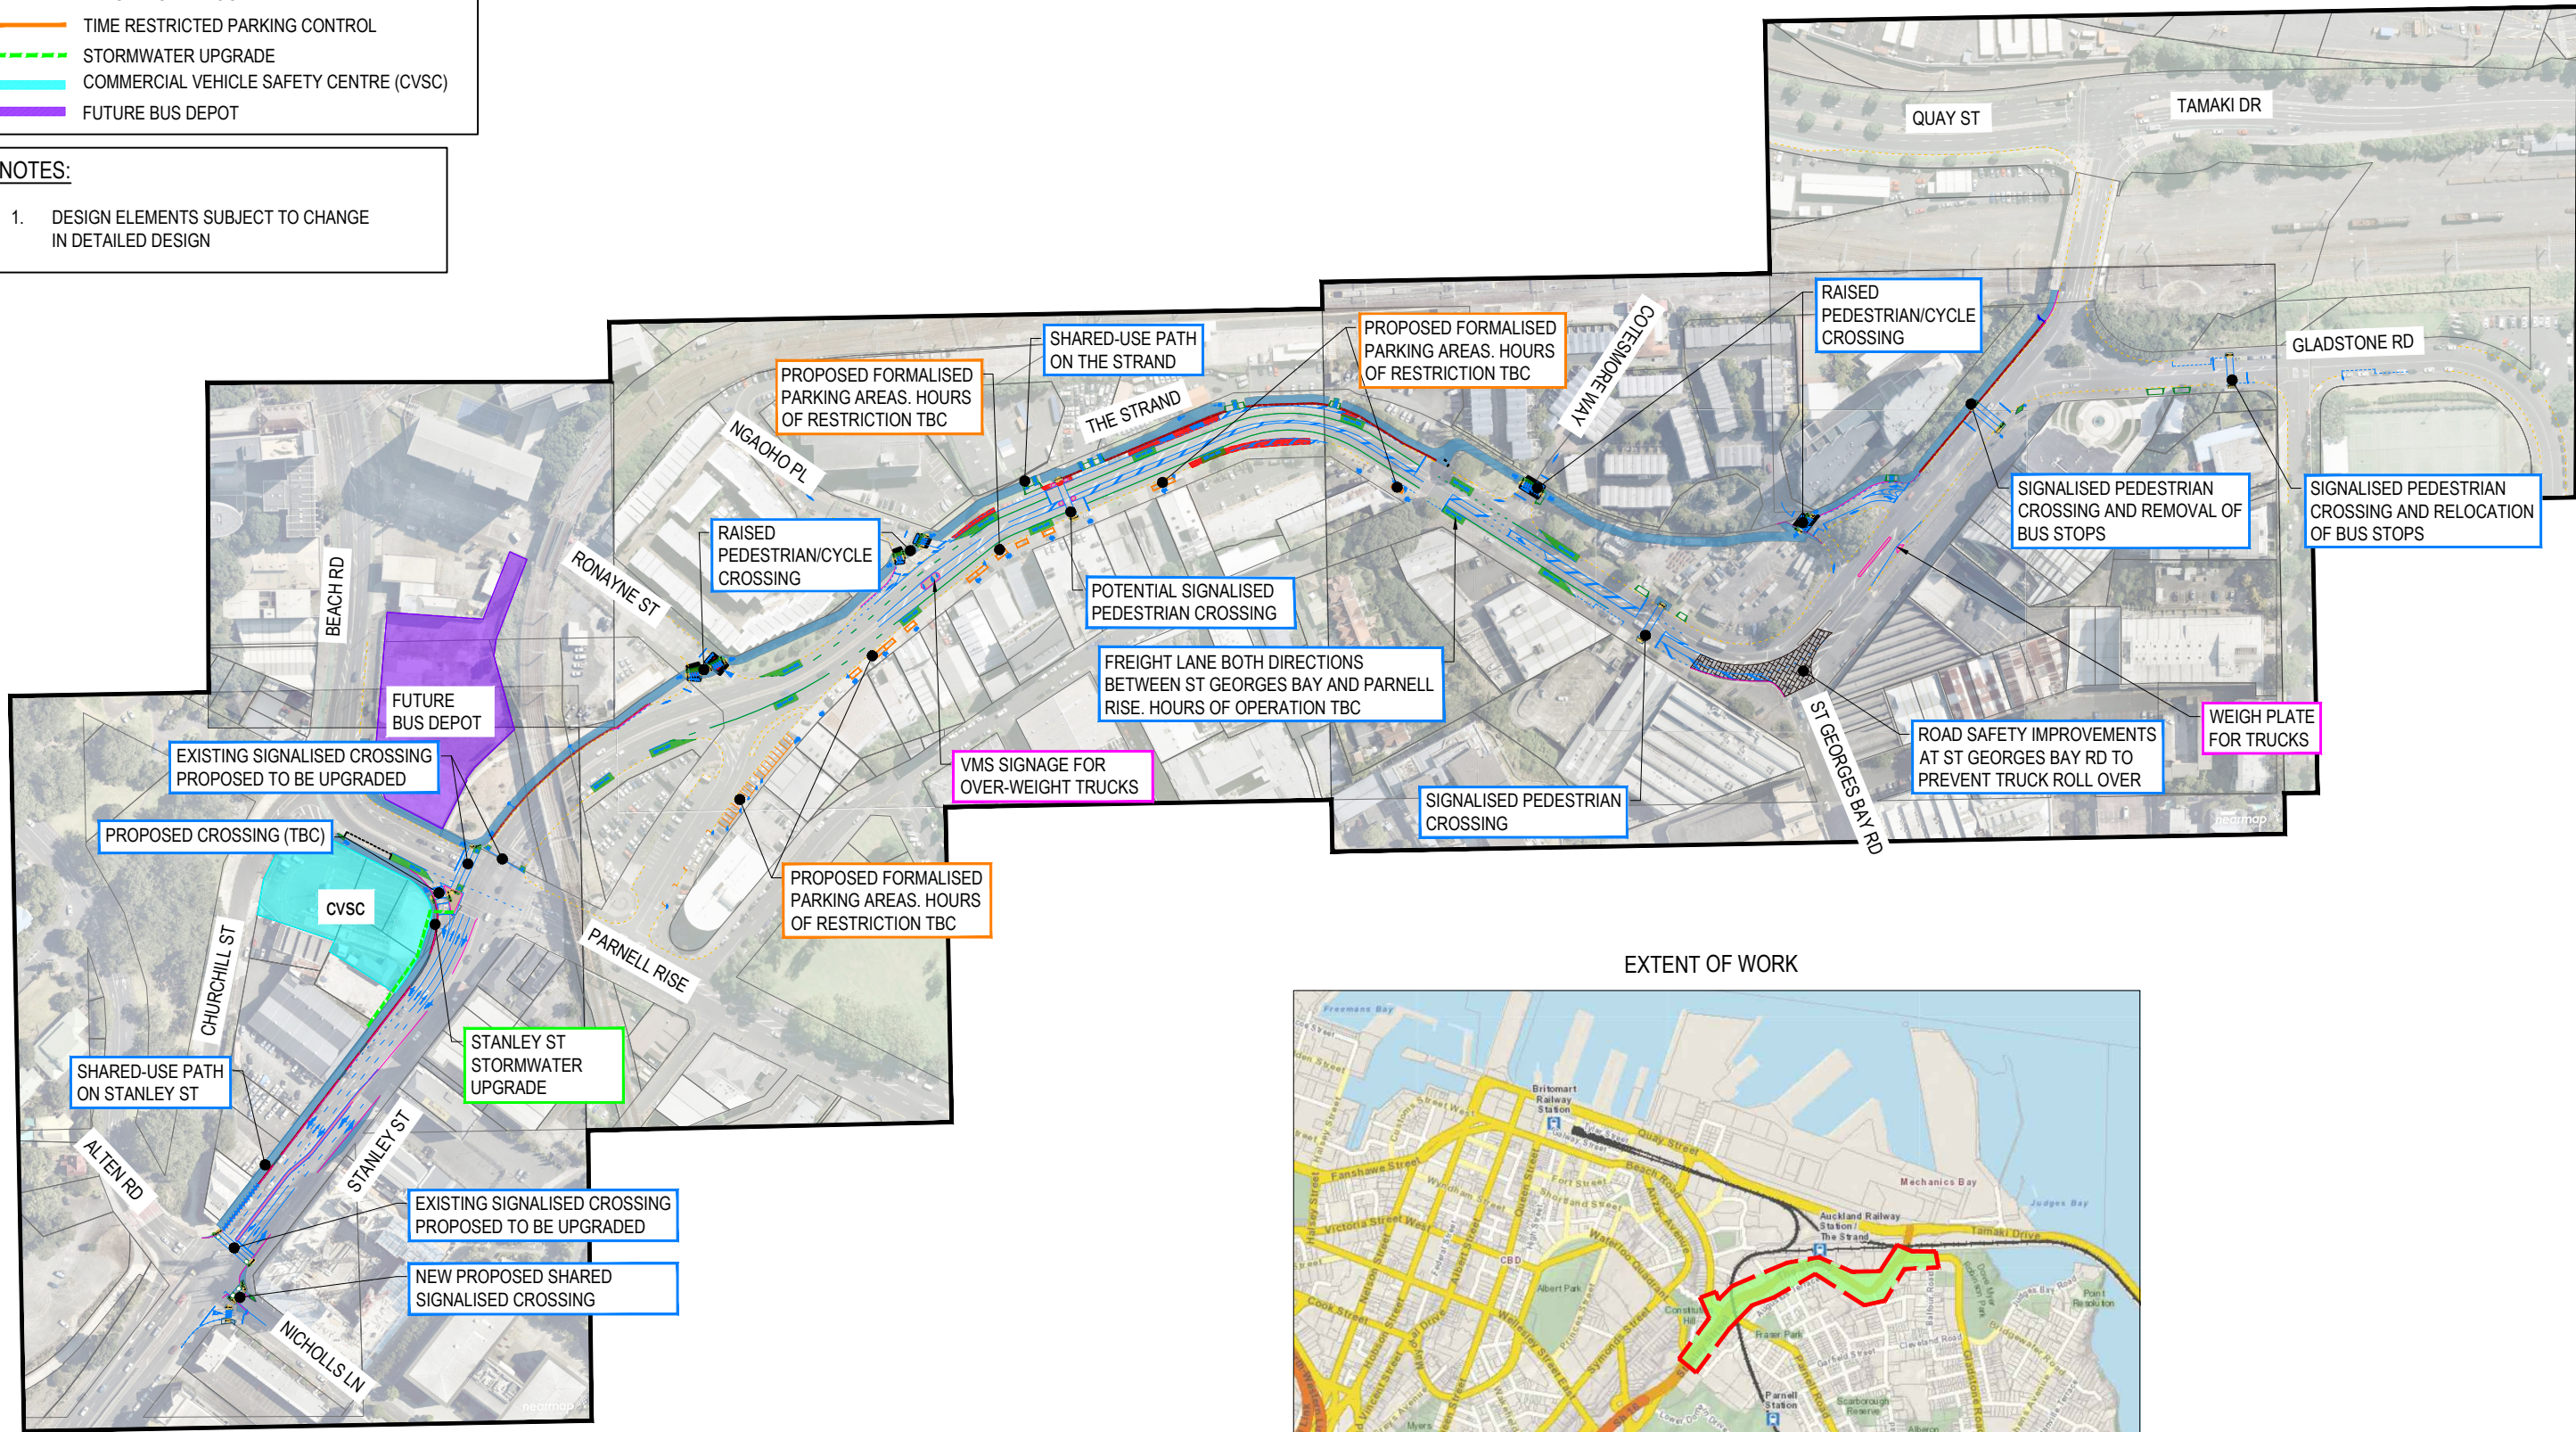

EXTENT OF WORK

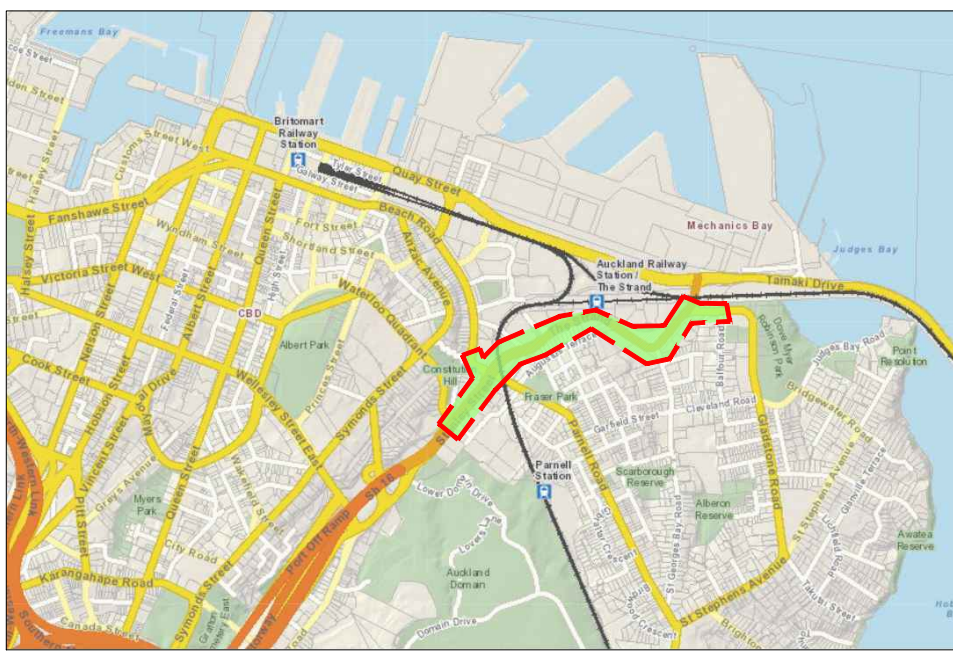

**DRAFT**  
FOR DISCUSSION

**ORIGINAL DRAWING**  
IN COLOUR

**CONCEPT DESIGN**  
NOT FOR CONSTRUCTION

No.	Revision	By	Chk.	Appd.	Date
B	PARKING CONTROL EDIT AS PER AT	AZ	NM	SH	06.03.2022
A	DRAFT FOR COMMENT	HJ	NM	SH	14.11.2022

Drawing Originator: **Beca**

Original Scale (A1)	Design	NM	14/11/22
N.T.S	Drawn	HJ	14/11/22
Reduced Scale (A3)	Design Verifier	SH	14/11/22
N.T.S	Design Check	NM	14/11/22

\* Refer to Revision 1 for Original Signature

Client: **WAKA KOTAHU**  
NZ TRANSPORT AGENCY

Project: **THE STRAND OPTIMISATION CONCEPT DESIGN**

Title: **LOCALITY PLAN**

Discipline: **TRANSPORTATION**

Drawing No: **3822893-200-TA-5001**

Rev: **B**