
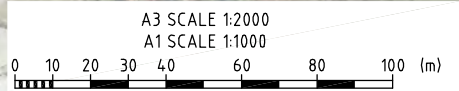


KEY PLAN

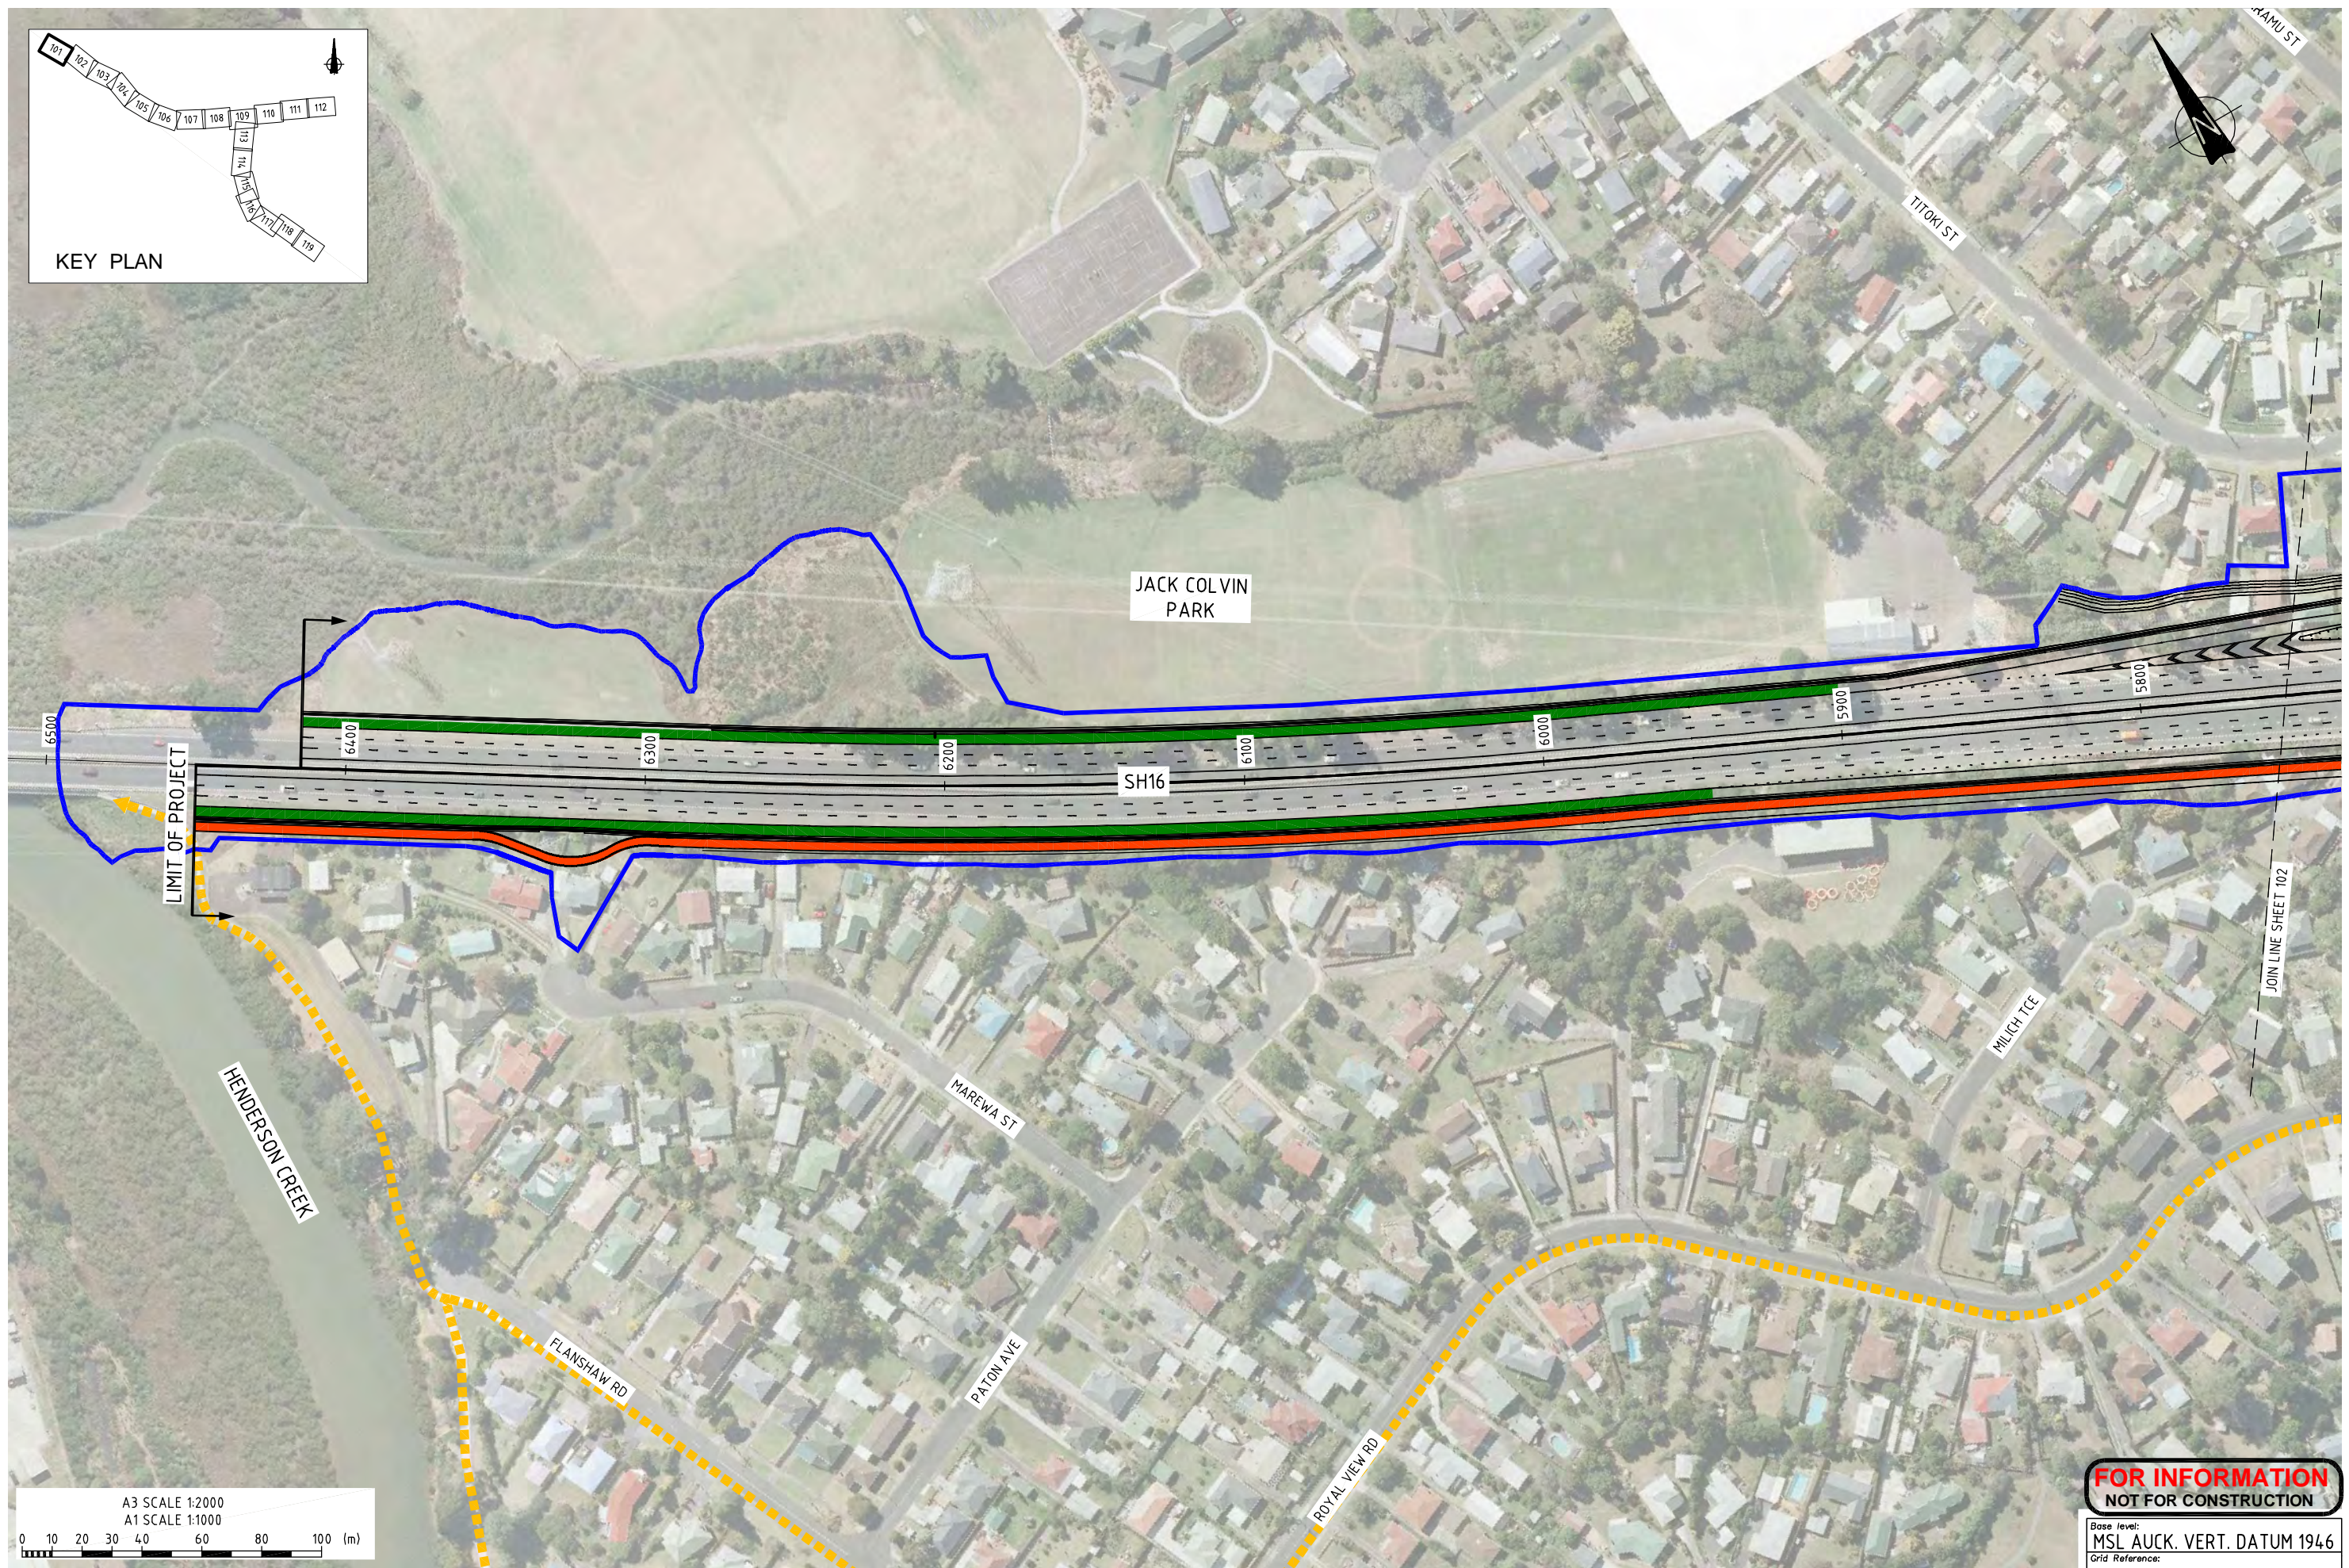

D	RE-ISSUED FOR BOARD OF INQUIRY	JRH		25.02.11
C	ISSUED FOR BOARD OF INQUIRY	ME		27.01.11
B	ISSUED FOR INFORMATION	ME		26.01.11
A	FOR REVIEW	ME		21.01.11
No.	Revision	By	Chk	Appd

Drawing Originator:

Original Scale (A1)	Designer	BM
1:1000	Reviewer	AL
Reduced Scale (A3)	Drafting Checked	JRH
1:2000	Consultant Approval	AL





Project: WATERVIEW CONNECTION
PROJECT
SH16 / SH20

Title: PT&ACTIVE MODE TRANSPORT ROUTES
EXISTING & PROPOSED
SHEET 1

**FOR INFORMATION
NOT FOR CONSTRUCTION**

Base level:	MSL AUCK. VERT. DATUM 1946
Grid Reference:	MT EDEN 2000
Originator No.	
Project No.	20.111-3-D-N-903-101
Rev.	D

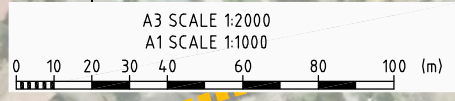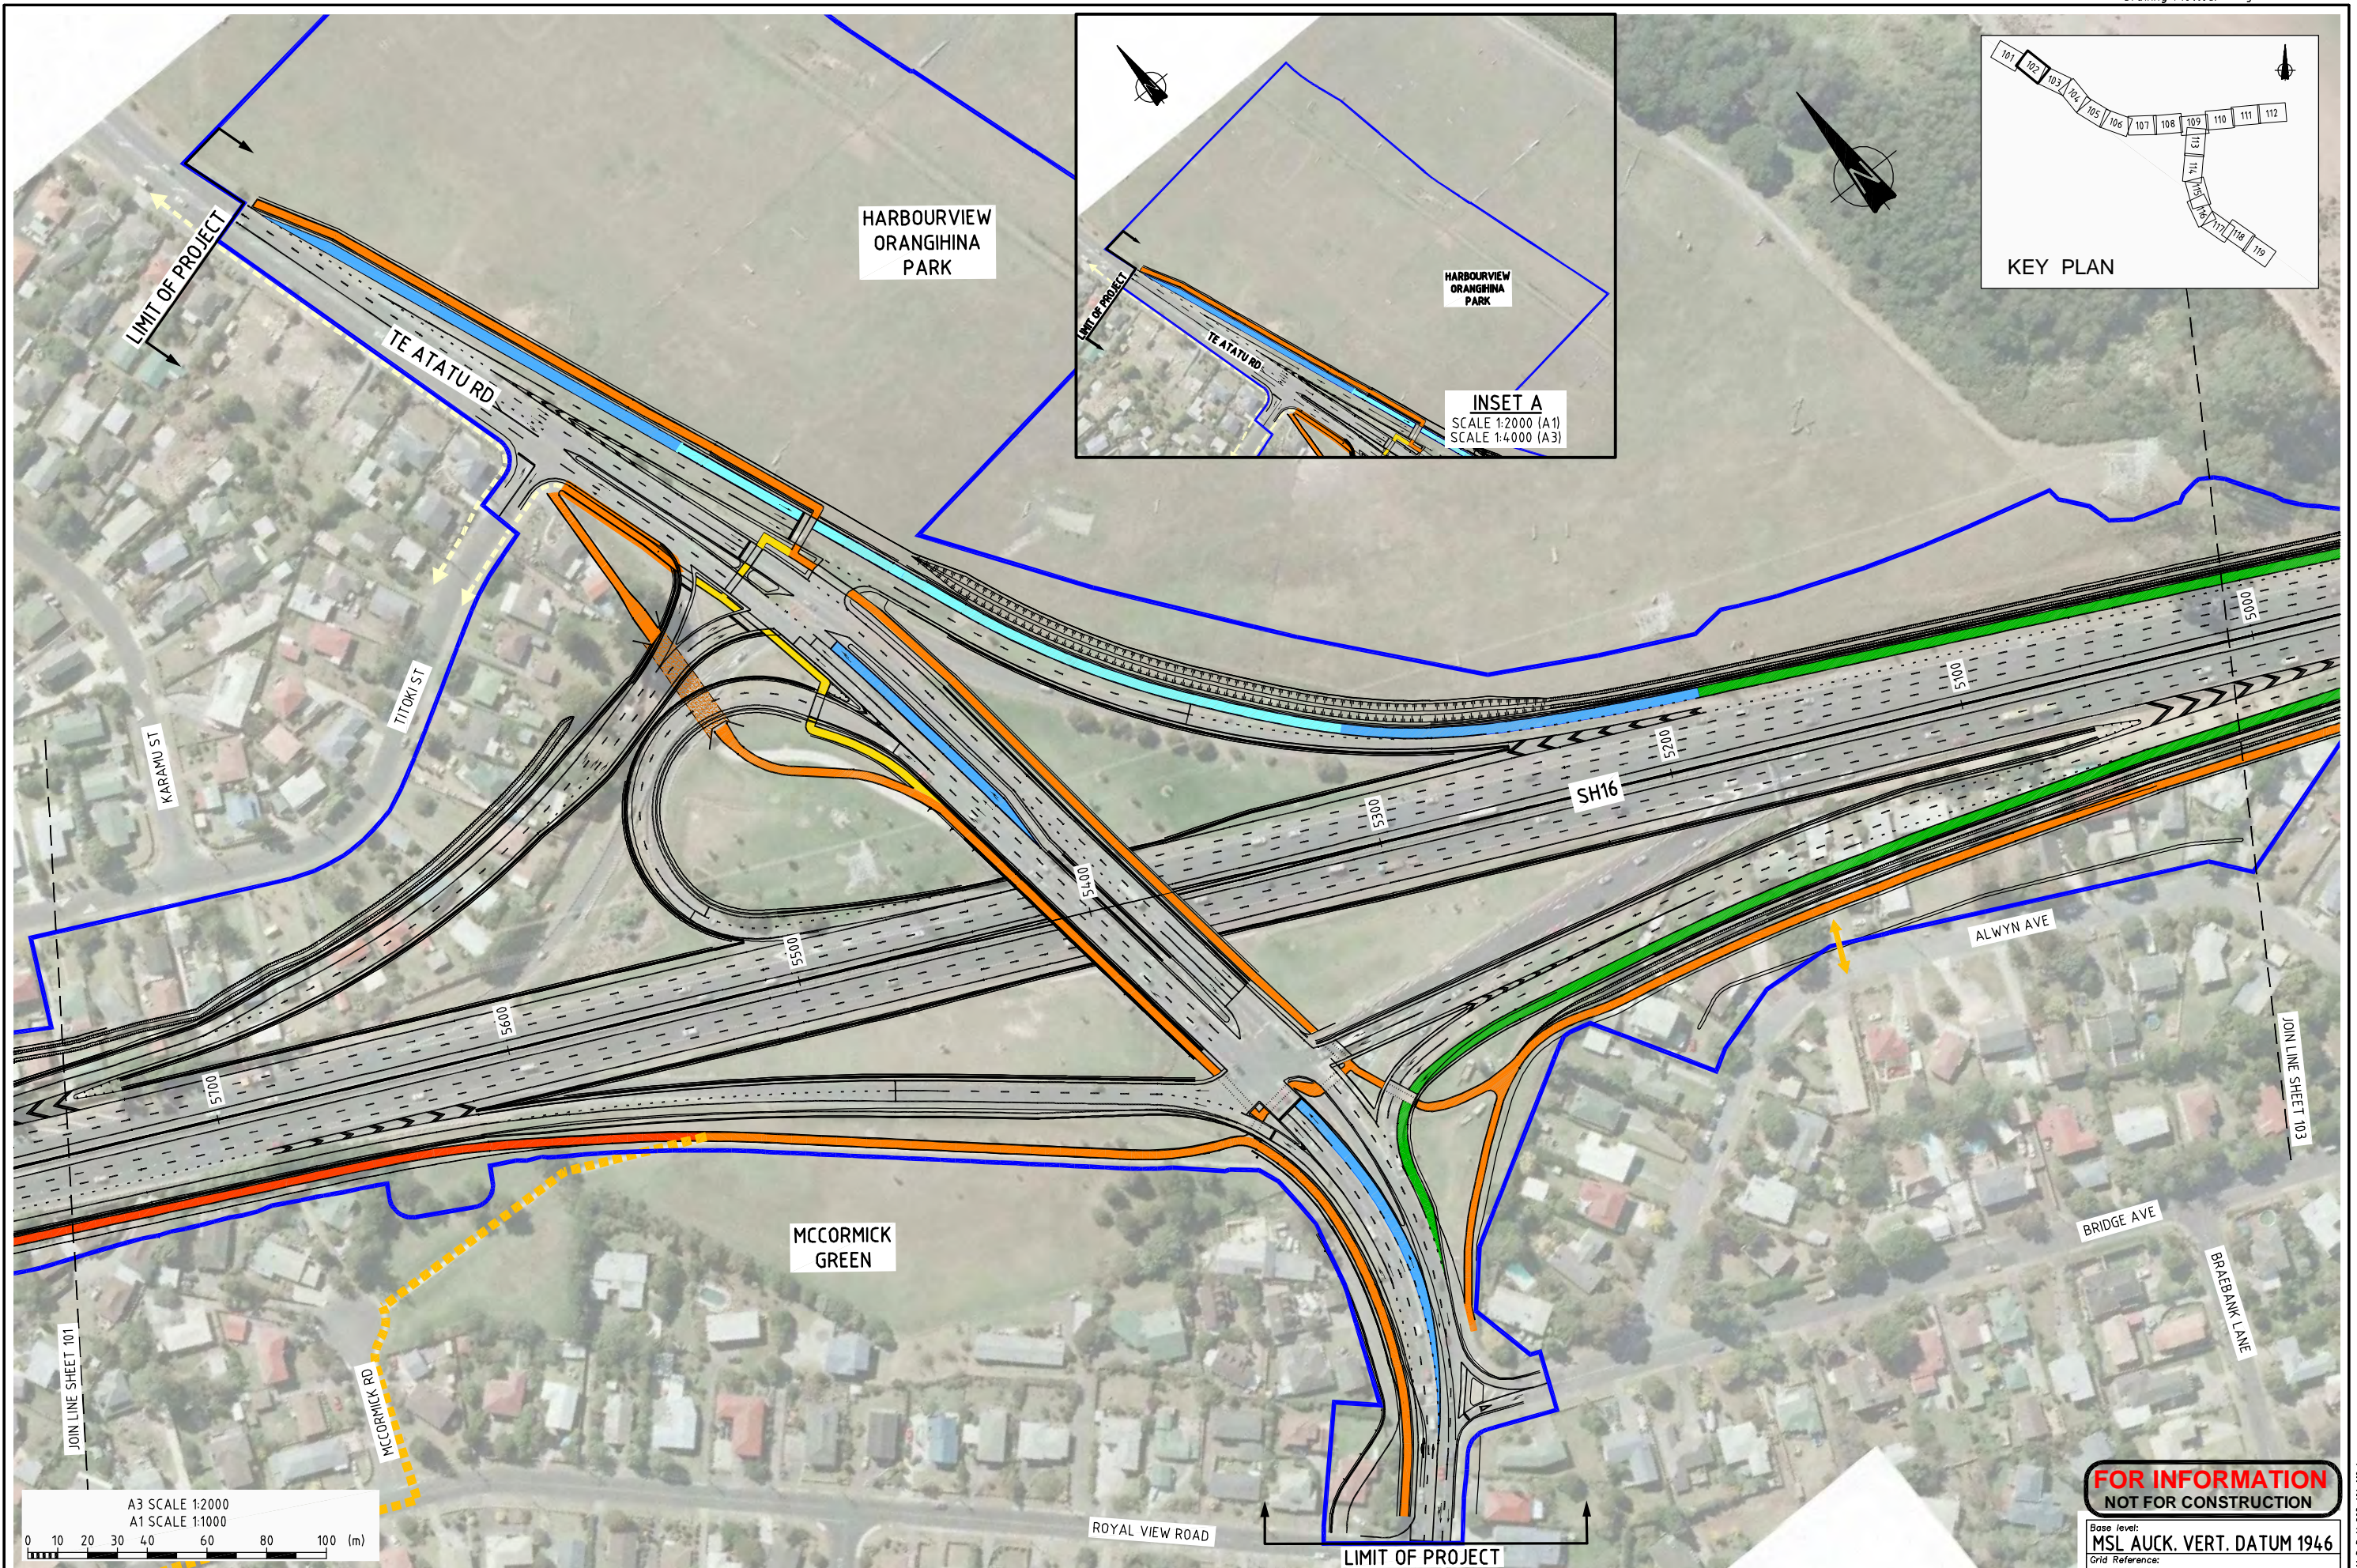

E	ISSUED FOR DC.1A/RC.3 COMPLIANCE	JRH			
D	ISSUED FOR BOARD OF INQUIRY	JRH			21.02.11
C	ISSUED FOR BOARD OF INQUIRY	ME			27.01.11
B	ISSUED FOR INFORMATION	ME			26.01.11
A	FOR REVIEW	ME			21.01.11
No.	Revision	By	Chk	Appd	Date

Drawing Originator:



Original Scale (A1)	1:1000	Designer	BM
Reduced Scale (A3)	1:2000	Reviewer	AL
		Drafting Checked	JRH
		Consultant Approval	AL



Project: **WATERVIEW CONNECTION PROJECT**
SH16 / SH20

Title: **PT&ACTIVE MODE TRANSPORT ROUTES**
EXISTING & PROPOSED
SHEET 2

FOR INFORMATION NOT FOR CONSTRUCTION	
Base level: MSL AUCK. VERT. DATUM 1946	
Grid Reference: MT EDEN 2000	
Originator No.	
Project No. 20.111-3-D-N-903-102	Rev. E

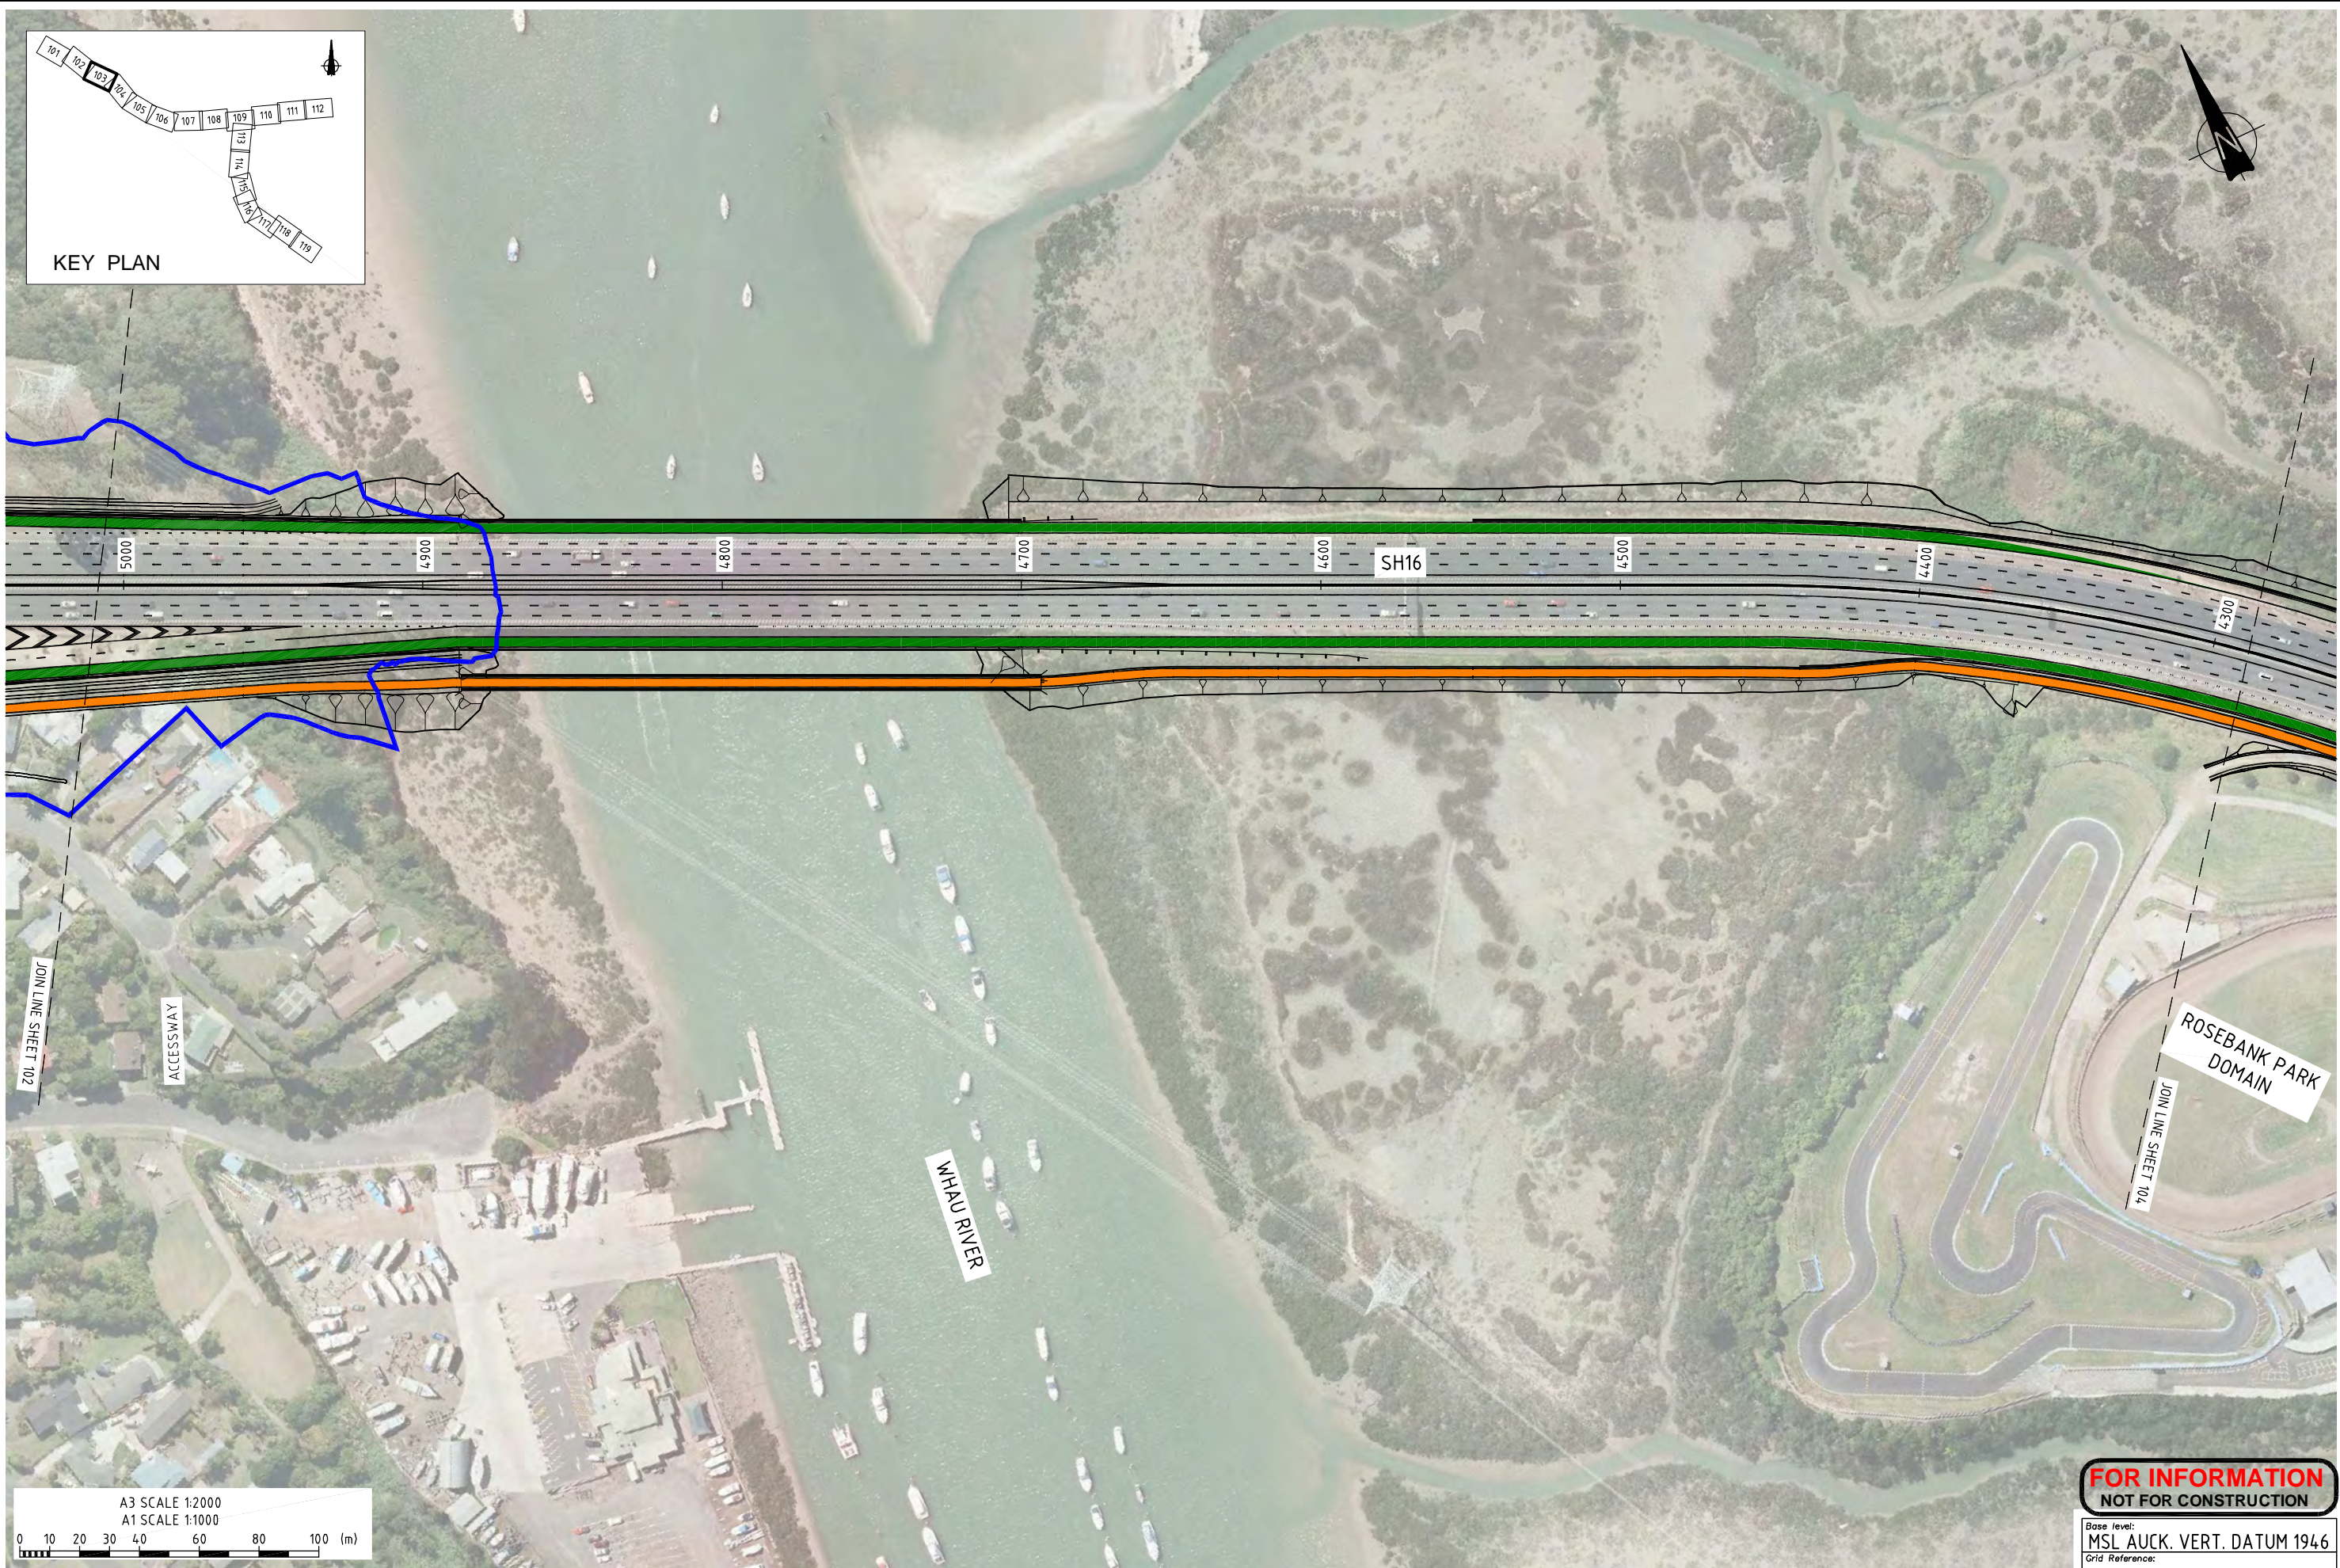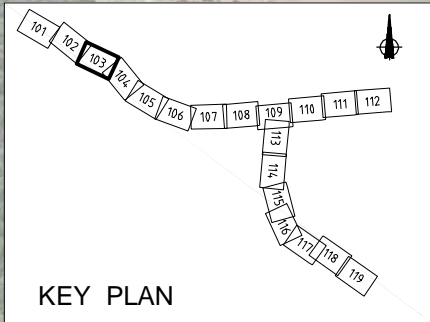


JOIN LINE SHEET 102

ACCESSWAY

WHAU RIVER

ROSEBANK PARK DOMAIN

JOIN LINE SHEET 104

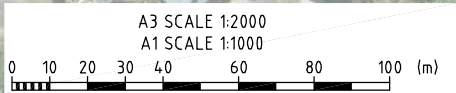

**FOR INFORMATION
NOT FOR CONSTRUCTION**

Base level: MSL AUCK. VERT. DATUM 1946	
Grid Reference: MT EDEN 2000	
Originator No.	
Project No. 20.111-3-D-N-903-103	Rev. D

No.	Revision	By	Chk	Appd	Date
D	RE-ISSUED FOR BOARD OF INQUIRY	JRH			25.02.11
C	ISSUED FOR BOARD OF INQUIRY	ME			27.01.11
B	ISSUED FOR INFORMATION	ME			26.01.11
A	FOR REVIEW	ME			21.01.11




Drawing Originator:				

Original Scale (A1) 1:1000 Reduced Scale (A3) 1:2000	Designer	BM
	Reviewer	AL
	Drafting Checked	ME
	Consultant Approval	AL



Project: **WATerview CONNECTION
PROJECT
SH16 / SH20**

Title: **PT&ACTIVE MODE TRANSPORT ROUTES
EXISTING & PROPOSED
SHEET 3**

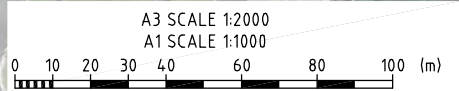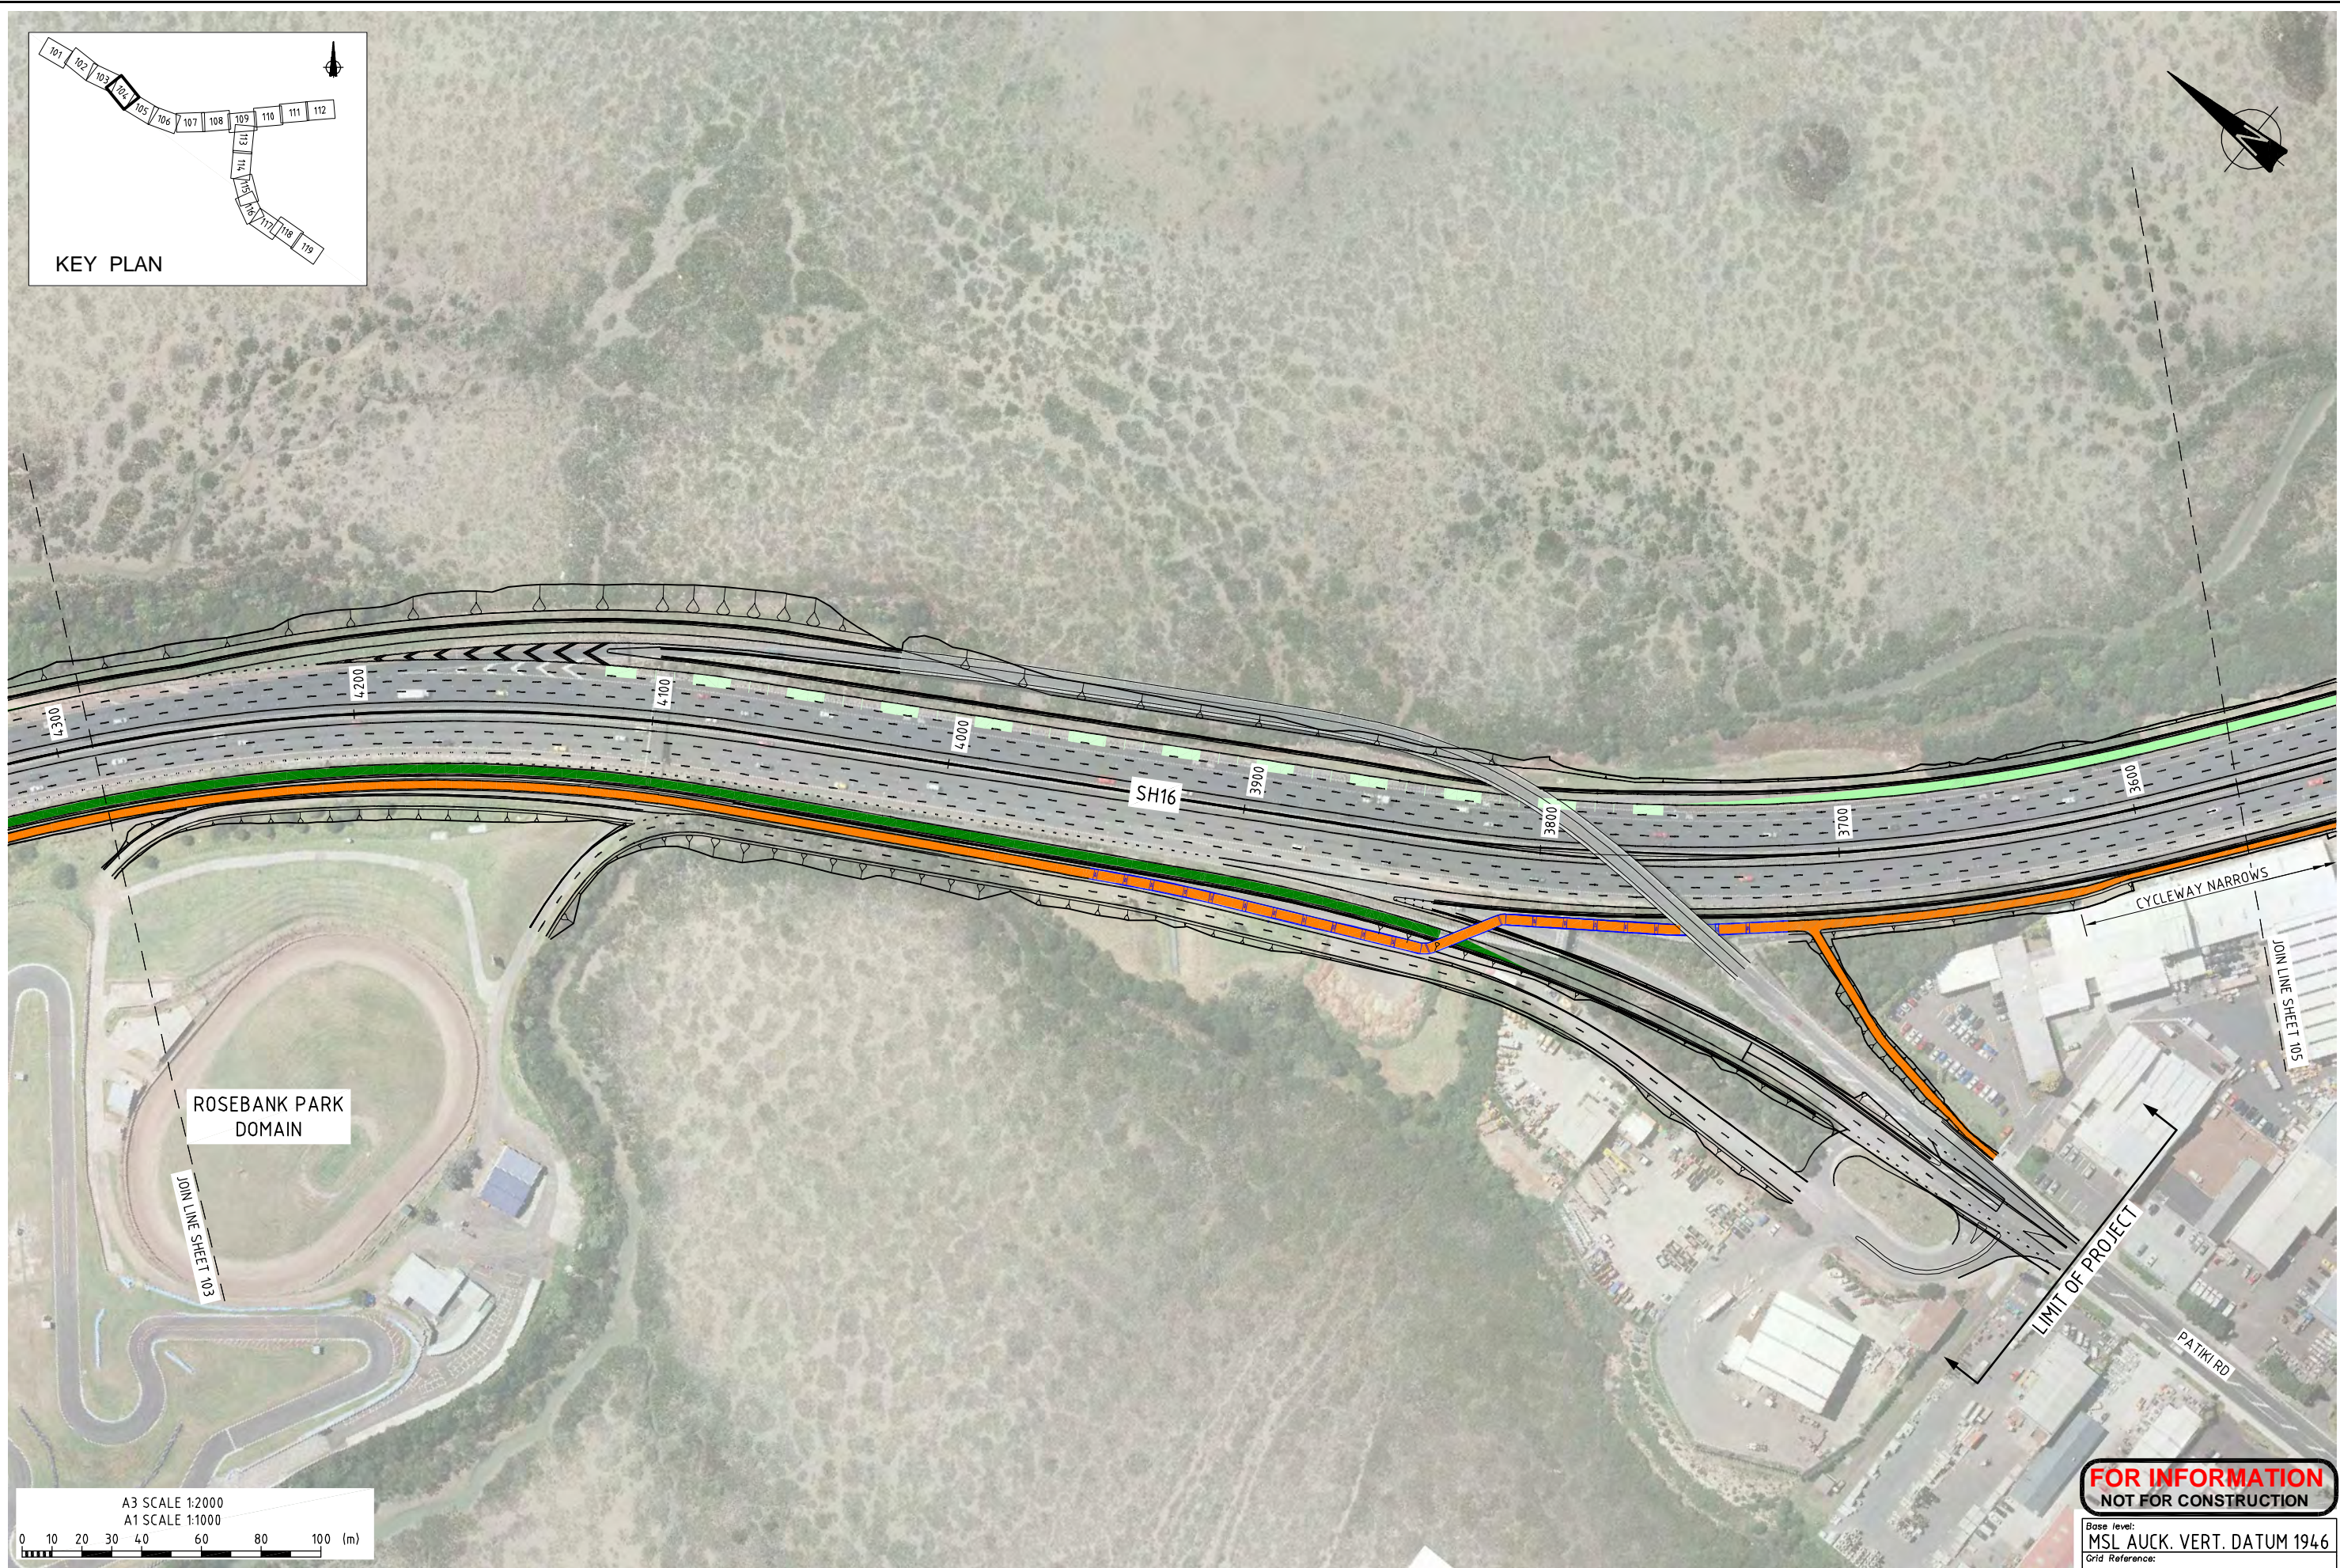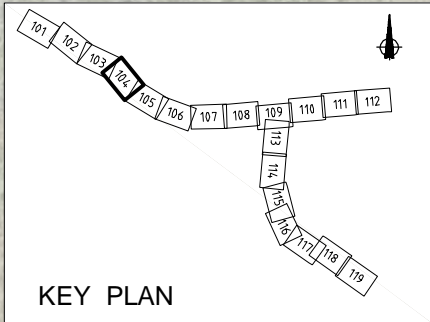

No.	Revision	By	Chk	Appd	Date
D	RE-ISSUED FOR BOARD OF INQUIRY				25.02.11
C	ISSUED FOR BOARD OF INQUIRY	ME			27.01.11
B	ISSUED FOR INFORMATION	ME			26.01.11
A	FOR REVIEW	ME			21.01.11

Drawing Originator:

Original Scale (A1) 1:1000	Designer Reviewer	BM
Reduced Scale (A3) 1:2000	Drafting Checked Consultant Approval	JRH AL




Project: **WATERVIEW CONNECTION
PROJECT
SH16 / SH20**

Title: **PT&ACTIVE MODE TRANSPORT ROUTES
EXISTING & PROPOSED
SHEET 4**

**FOR INFORMATION
NOT FOR CONSTRUCTION**

Base level: MSL AUCK. VERT. DATUM 1946	Originator No.
Grid Reference: MT EDEN 2000	
Project No. 20.11-3-D-N-903-104	Rev. D

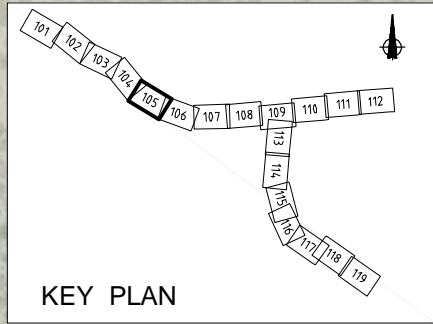

**FOR INFORMATION
NOT FOR CONSTRUCTION**

Base level: MSL AUCK. VERT. DATUM 1946	
Grid Reference: MT EDEN 2000	
Originator No.	
Project No. 20.111-3-D-N-903-105	Rev. D

No.	Revision	By	Chk	Appd	Date
D	RE-ISSUED FOR BOARD OF INQUIRY	JRH			25.02.11
C	ISSUED FOR BOARD OF INQUIRY	ME			27.01.11
B	ISSUED FOR INFORMATION	ME			26.01.11
A	FOR REVIEW	ME			21.01.11


Drawing Originator:

Original Scale (A1) 1:1000 Reduced Scale (A3) 1:2000	Designer	BM
	Reviewer	AL
	Drafting Checked	JRH
	Consultant Approval	AL



Project: **WATERVIEW CONNECTION
PROJECT
SH16 / SH20**

Title: **PT&ACTIVE MODE TRANSPORT ROUTES
EXISTING & PROPOSED
SHEET 5**

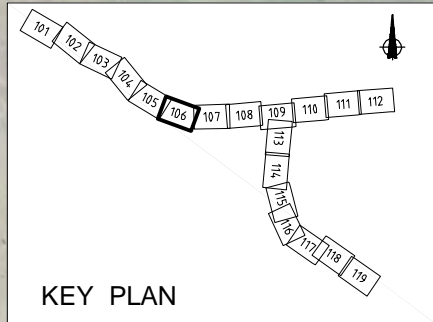

**FOR INFORMATION
NOT FOR CONSTRUCTION**

Base level: MSL AUCK. VERT. DATUM 1946	
Grid Reference: MT EDEN 2000	
Originator No.	
Project No. 20.111-3-D-N-903-106	Rev. D

No.	Revision	By	Chk	Appd	Date
D	RE-ISSUED FOR BOARD OF INQUIRY	JRH			25.02.11
C	ISSUED FOR BOARD OF INQUIRY	ME			27.01.11
B	ISSUED FOR INFORMATION	ME			26.01.11
A	FOR REVIEW	ME			21.01.11


Drawing Originator:

Original Scale (A1) 1:1000 Reduced Scale (A3) 1:2000	Designer	BM
	Reviewer	AL
	Drafting Checked	JRH
	Consultant Approval	AL



Project: **WATERVIEW CONNECTION
PROJECT
SH16 / SH20**

Title: **PT&ACTIVE MODE TRANSPORT ROUTES
EXISTING & PROPOSED
SHEET 6**

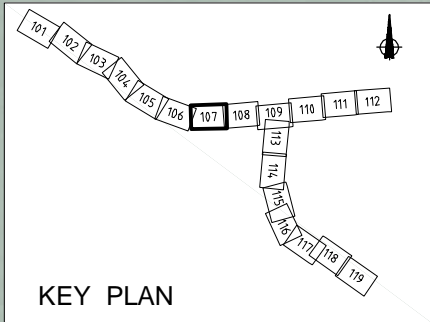


KEY PLAN



WAITEMATA HARBOUR

WATERVIEW ESTUARY

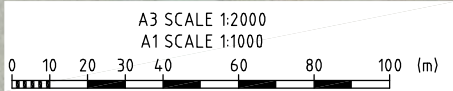

No.	Revision	By	Chk	Appd	Date
D	RE-ISSUED FOR BOARD OF INQUIRY	JRH			25.02.11
C	ISSUED FOR BOARD OF INQUIRY	ME			27.01.11
B	ISSUED FOR INFORMATION	ME			26.01.11
A	FOR REVIEW	ME			21.01.11

Drawing Originator:				

Original Scale (A1) 1:1000 Reduced Scale (A3) 1:2000	Designer	BM
	Reviewer	AL
	Drafting Checked	JRH
	Consultant Approval	AL




Project:	WATERVIEW CONNECTION PROJECT SH16 / SH20
----------	------------------------------------------------

Title:	PT&ACTIVE MODE TRANSPORT ROUTES EXISTING & PROPOSED SHEET 7
--------	-------------------------------------------------------------------

**FOR INFORMATION
NOT FOR CONSTRUCTION**

Base level: MSL AUCK. VERT. DATUM 1946	
Grid Reference: MT EDEN 2000	
Originator No.	
Project No.	Rev.
20.1.11-3-D-N-903-107	D

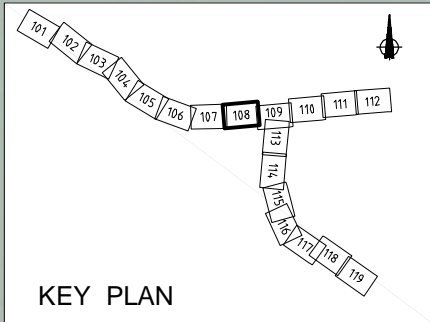

WAITEMATA HARBOUR


JOIN LINE SHEET 107

WATERVIEW ESTUARY INLET

JOIN LINE SHEET 109

OAKLEY INLET

HEMINGTON ST

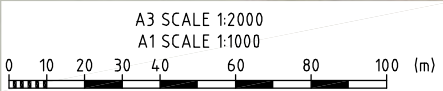

No.	Revision	By	Chk	Appd	Date
D	RE-ISSUED FOR BOARD OF INQUIRY	JRH			25.02.11
C	ISSUED FOR BOARD OF INQUIRY	ME			27.01.11
B	ISSUED FOR INFORMATION	ME			26.01.11
A	FOR REVIEW	ME			21.01.11

Drawing Originator:

Original Scale (A1) 1:1000	Designer Reviewer	BM AL
Reduced Scale (A3) 1:2000	Drafting Checked Consultant Approval	JRH AL



Project: WATERVIEW CONNECTION
PROJECT
SH16 / SH20

Title: PT&ACTIVE MODE TRANSPORT ROUTES
EXISTING & PROPOSED
SHEET 8

FOR INFORMATION
NOT FOR CONSTRUCTION



Base level:
MSL AUCK. VERT. DATUM 1946

Grid Reference:
MT EDEN 2000

Originator No.

Project No.
20.111-3-D-N-903-108

Rev.
D

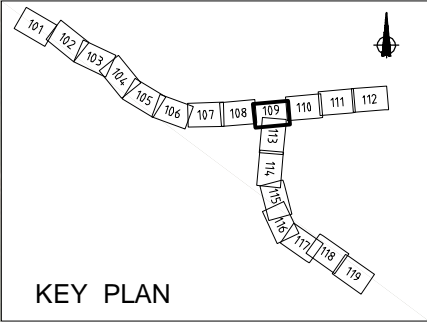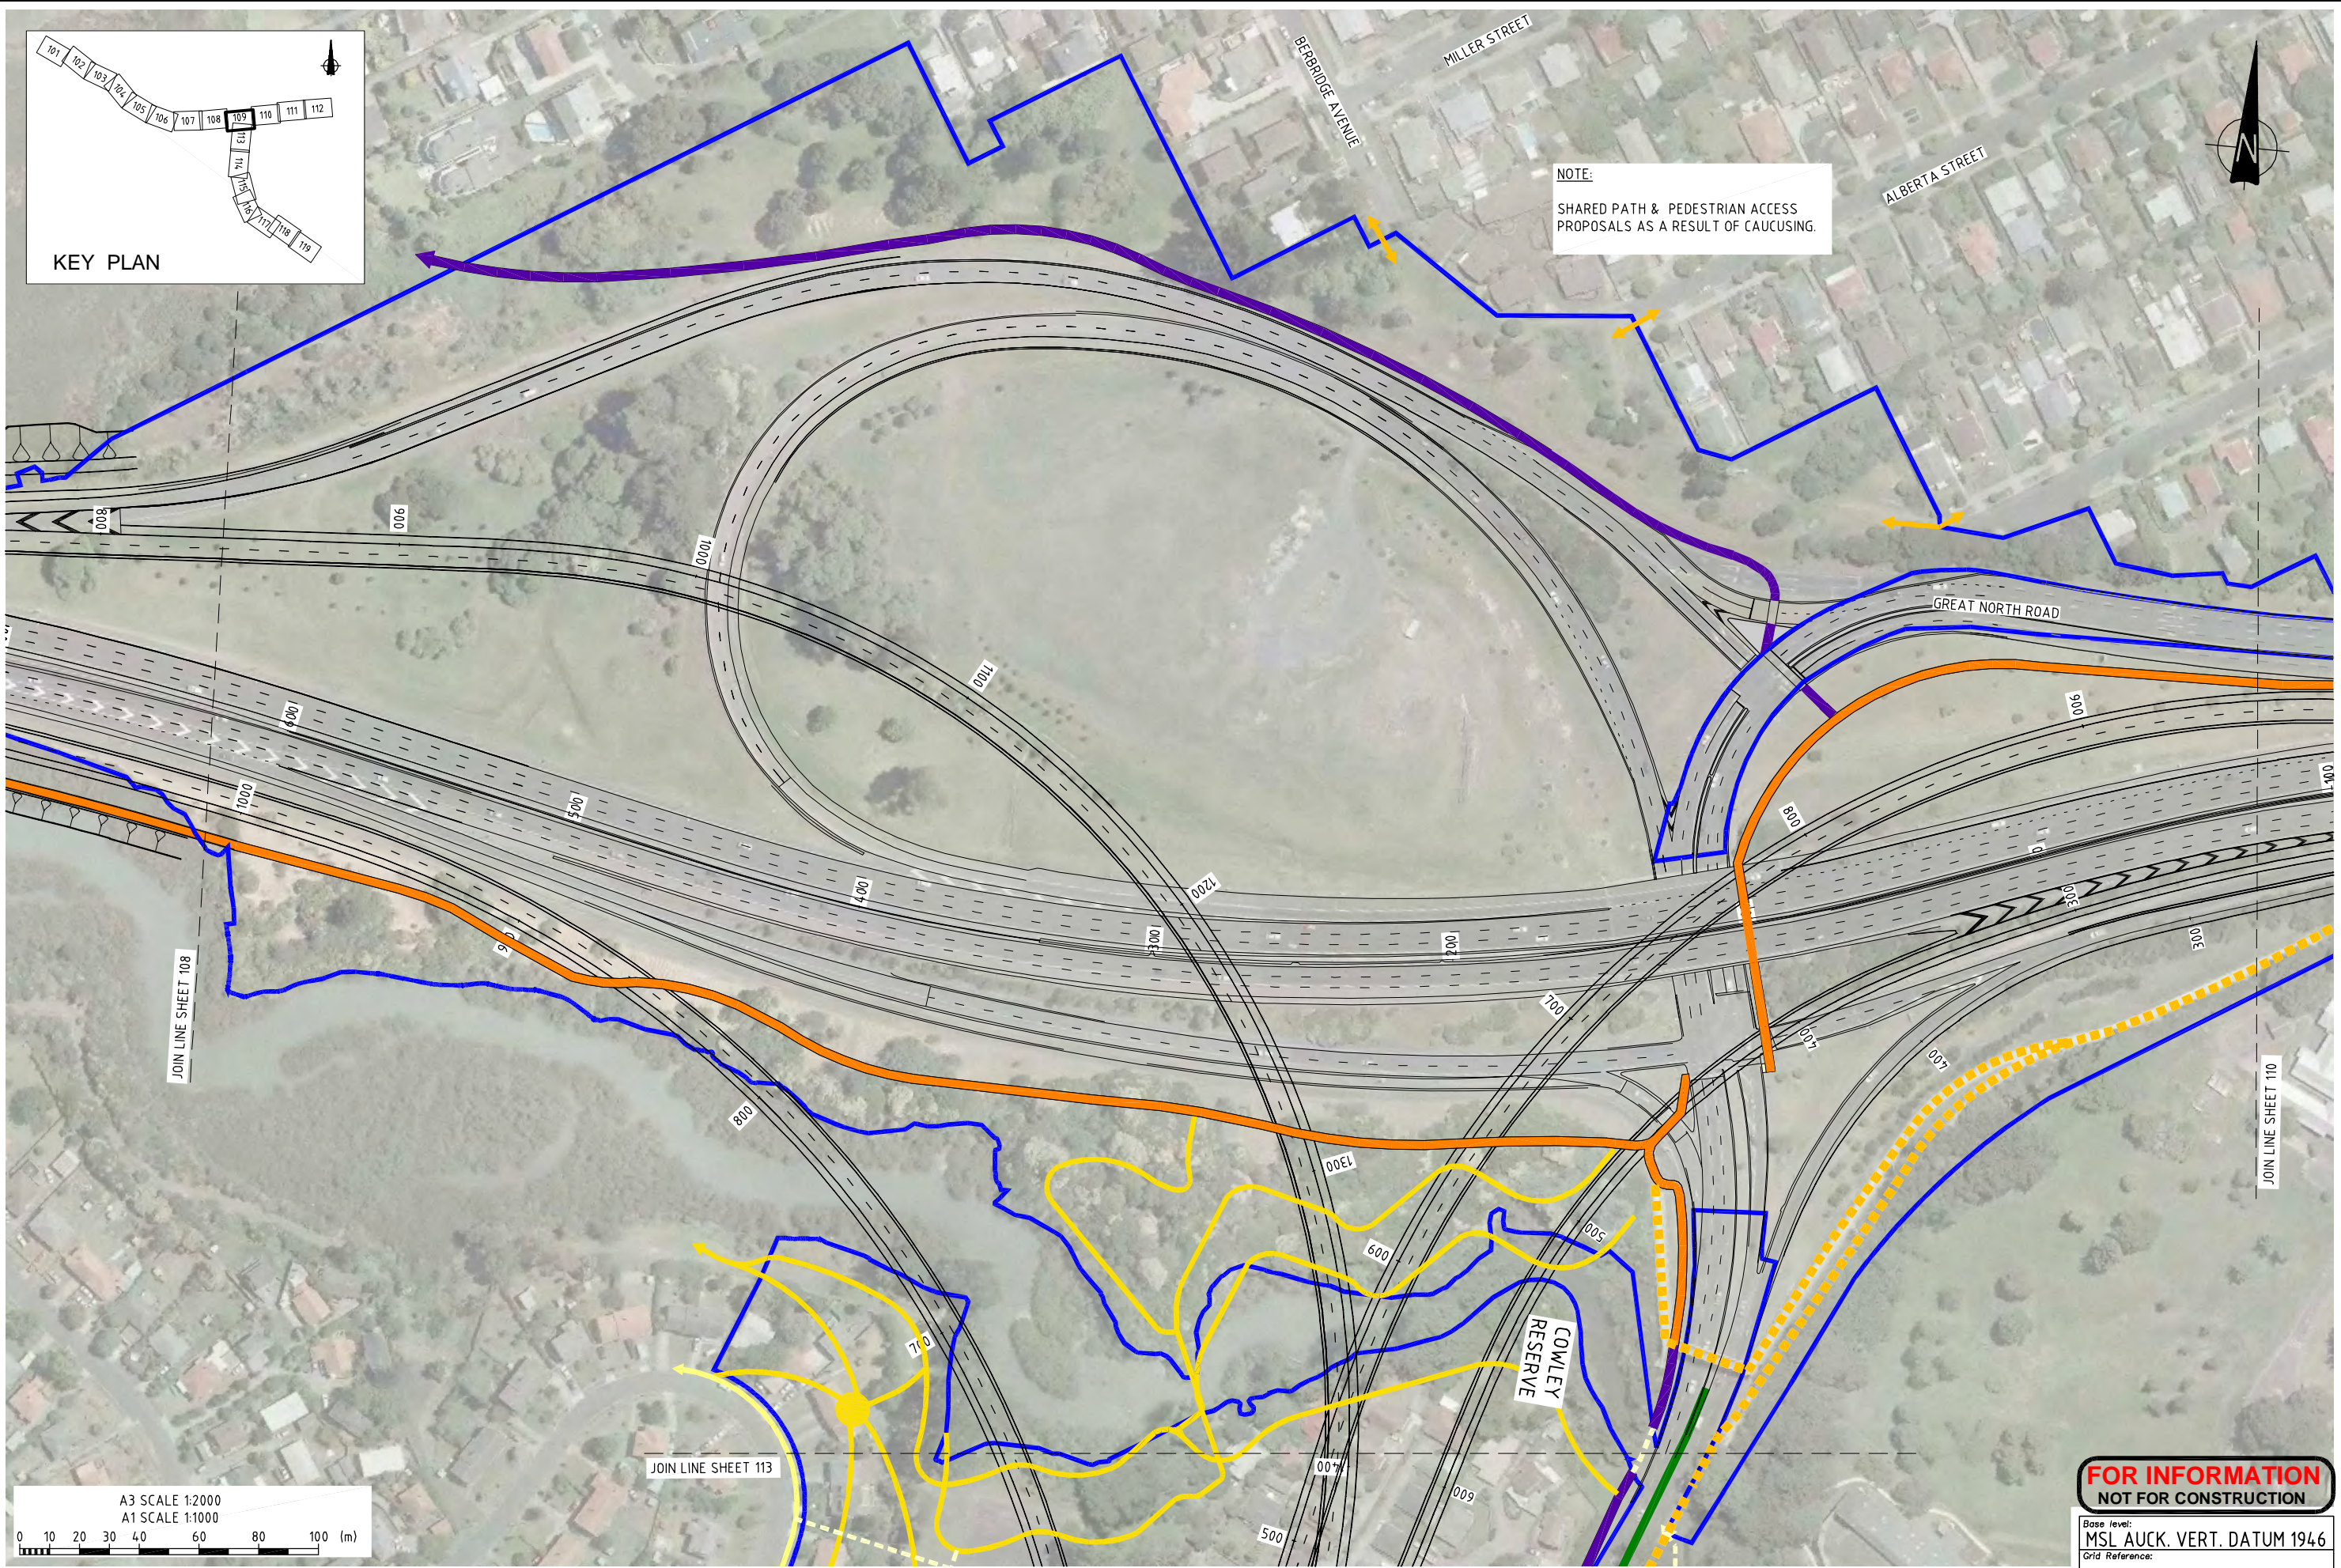

No.	Revision	By	Chk	Appd	Date
D	RE-ISSUED FOR BOARD OF INQUIRY	JRH			25.02.11
C	ISSUED FOR BOARD OF INQUIRY	ME			27.01.11
B	ISSUED FOR INFORMATION	ME			26.01.11
A	FOR REVIEW	ME			21.01.11

Drawing Originator:

Original Scale (A1) 1:1000	Designer Reviewer	BM
Reduced Scale (A3) 1:2000	Drafting Checked Consultant Approval	JRH AL





Project: **WATERVIEW CONNECTION**
PROJECT
SH16 / SH20

Title: **PT&ACTIVE MODE TRANSPORT ROUTES**
EXISTING & PROPOSED
SHEET 9

FOR INFORMATION
NOT FOR CONSTRUCTION

Base level: MSL AUCK. VERT. DATUM 1946	Rev.
Grid Reference: MT EDEN 2000	D
Originator No.	
Project No. 20.111-3-D-N-903-109	

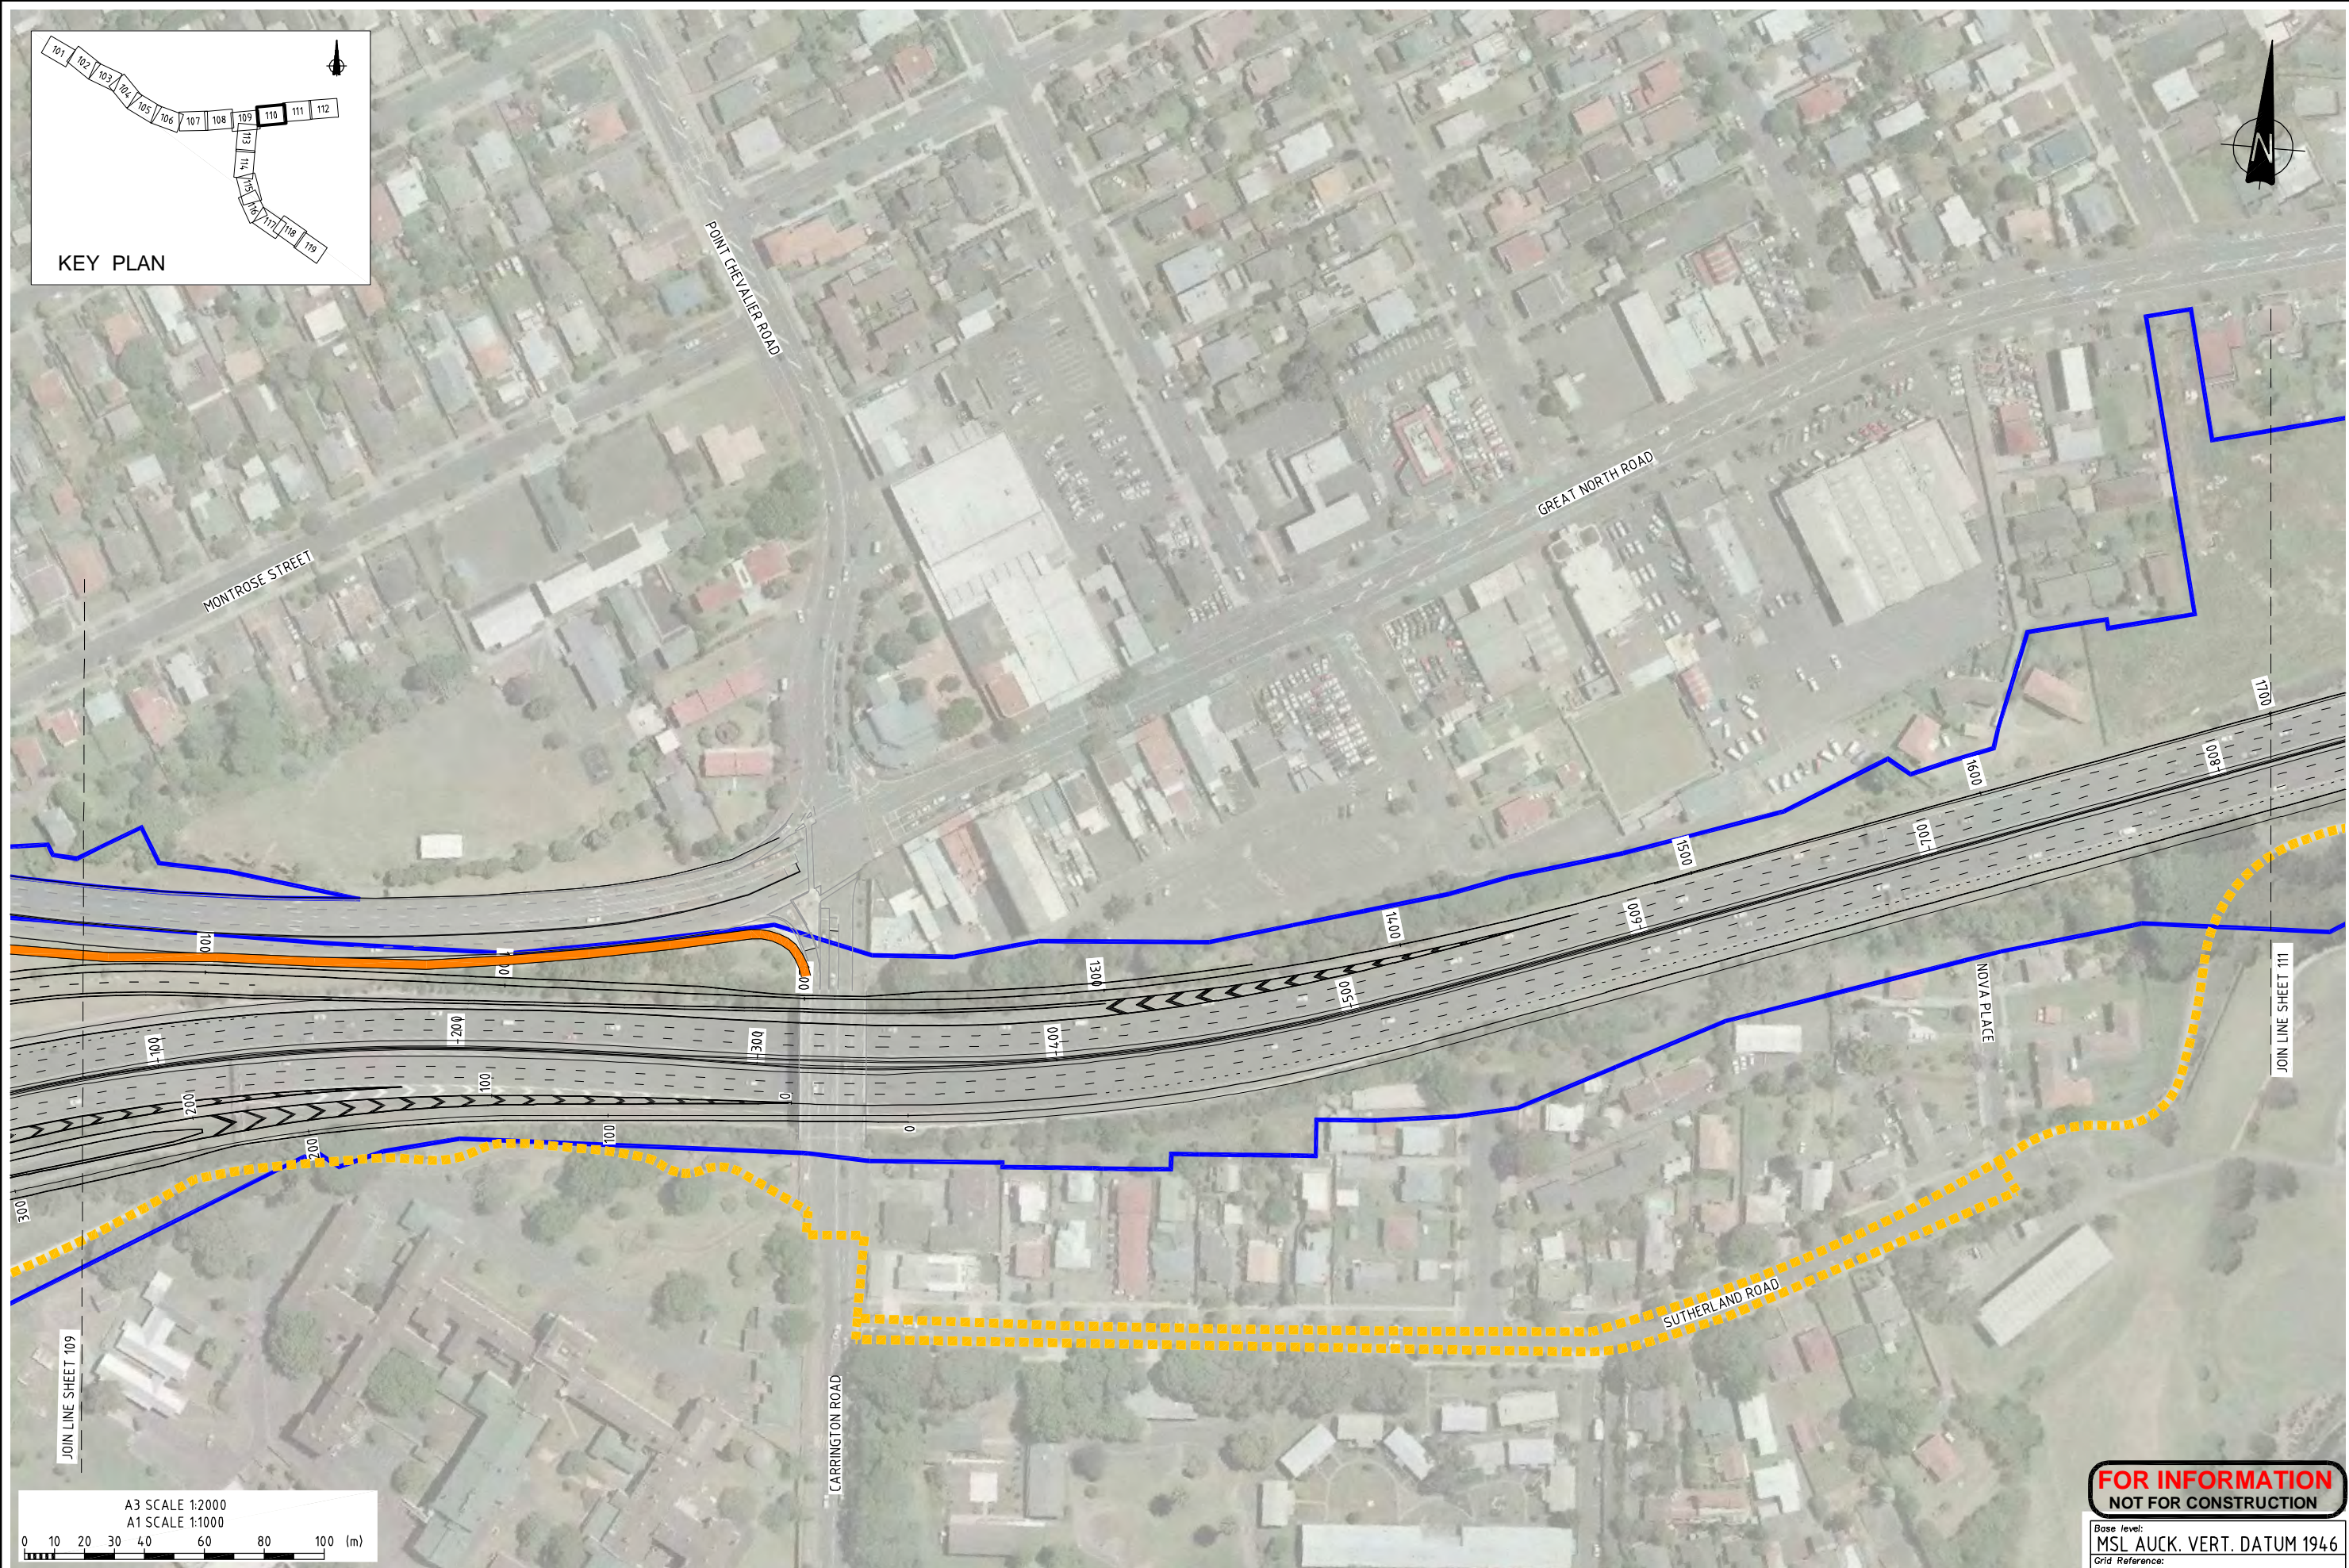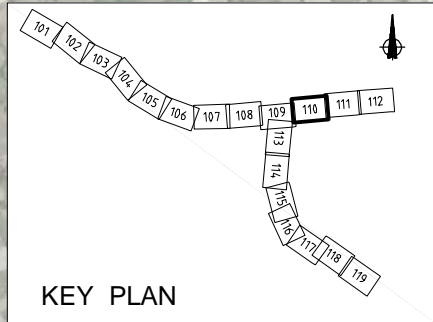

No.	Revision	By	Chk	Appd	Date
D	RE-ISSUED FOR BOARD OF INQUIRY	JRH			25.02.11
C	ISSUED FOR BOARD OF INQUIRY	ME			27.01.11
B	ISSUED FOR INFORMATION	ME			26.01.11
A	FOR REVIEW	ME			21.01.11

Drawing Originator:

Original Scale (A1)	Designer	BM
1:1000	Reviewer	AL
Reduced Scale (A3)	Drafting Checked	JRH
1:2000	Consultant Approval	AL



Project: WATERVIEW CONNECTION
PROJECT
SH16 / SH20

Title: PT&ACTIVE MODE TRANSPORT ROUTES
EXISTING & PROPOSED
SHEET 10

FOR INFORMATION
NOT FOR CONSTRUCTION



Base level:
MSL AUCK. VERT. DATUM 1946

Grid Reference:
MT EDEN 2000

Originator No.

Project No.
20.111-3-D-N-903-110

Rev.
D

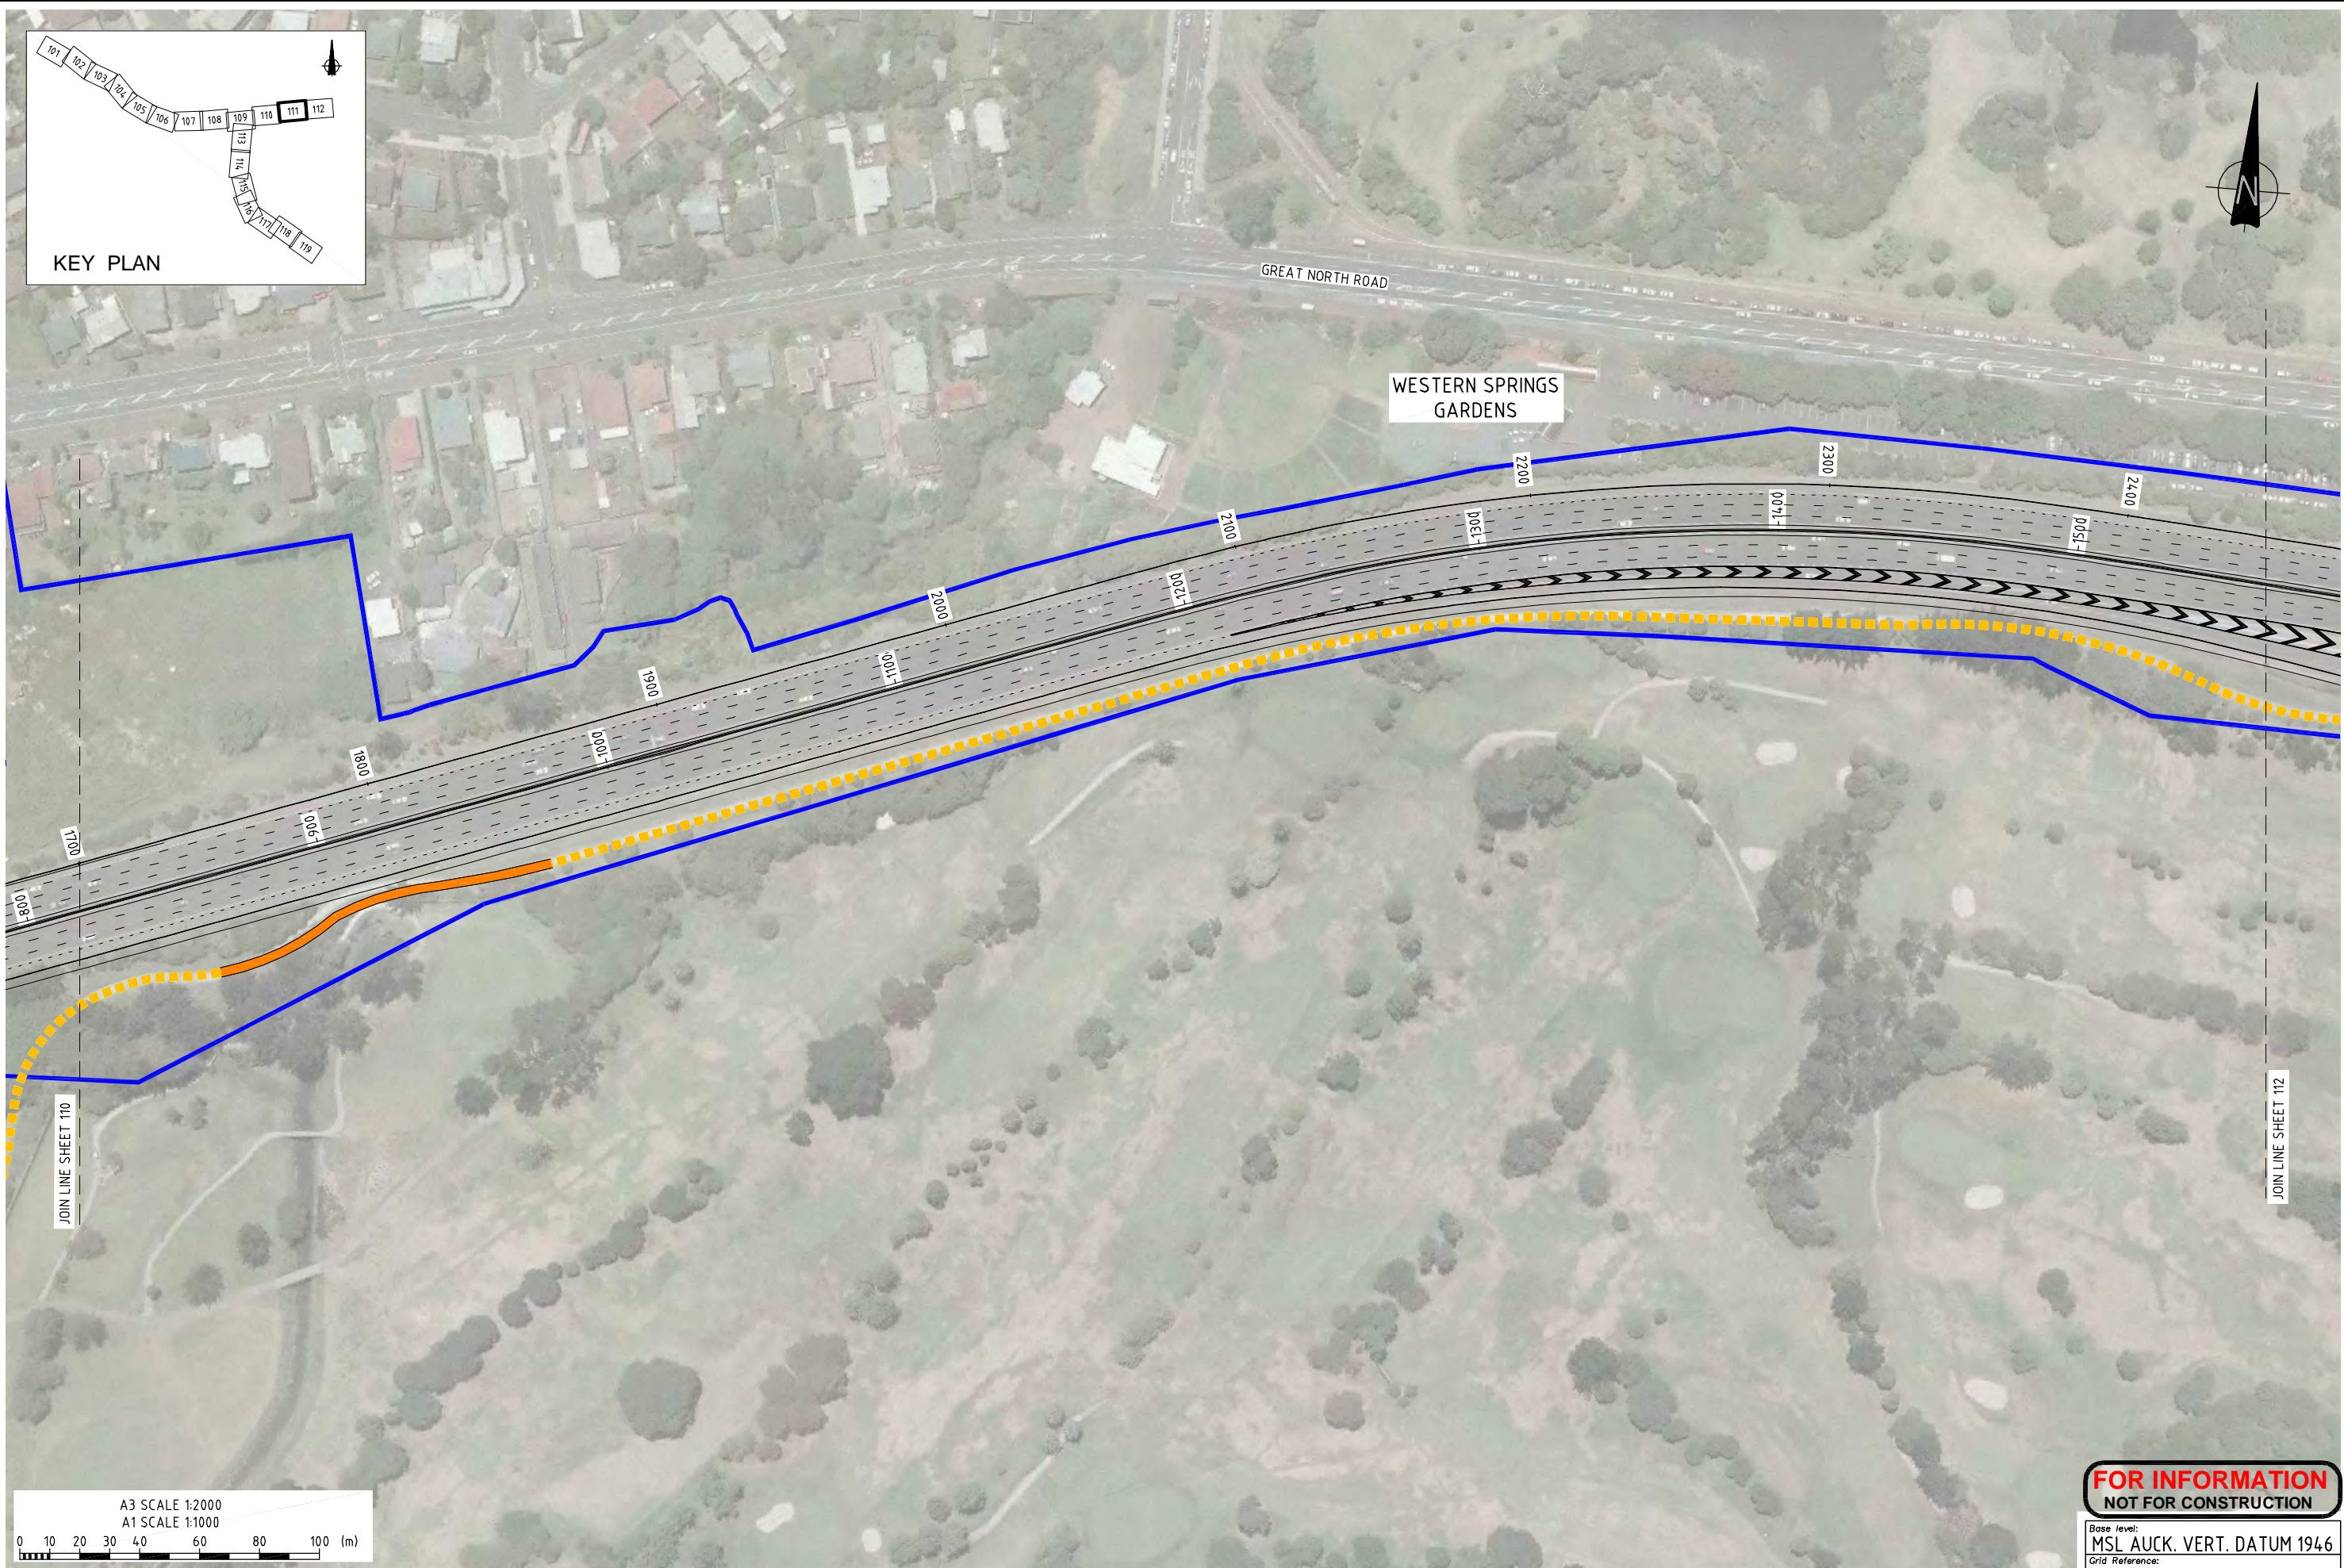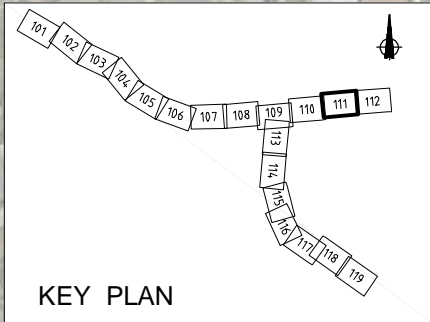

No.	Revision	By	Chk	Appd	Date
D	RE-ISSUED FOR BOARD OF INQUIRY	JRH			25.02.11
C	ISSUED FOR BOARD OF INQUIRY	ME			27.01.11
B	ISSUED FOR INFORMATION	ME			26.01.11
A	FOR REVIEW	ME			21.01.11

Drawing Originator:

Original Scale (A1) 1:1000	Designer Reviewer	BM AL
Reduced Scale (A3) 1:2000	Drafting Checked Consultant Approval	JRH AL




Project: **WATERVIEW CONNECTION**
PROJECT
SH16 / SH20

Title: **PT&ACTIVE MODE TRANSPORT ROUTES**
EXISTING & PROPOSED
SHEET 11

FOR INFORMATION
NOT FOR CONSTRUCTION

Base level: MSL AUCK. VERT. DATUM 1946	Originator No.
Grid Reference: MT EDEN 2000	
Project No. 20.111-3-D-N-903-111	Rev. D

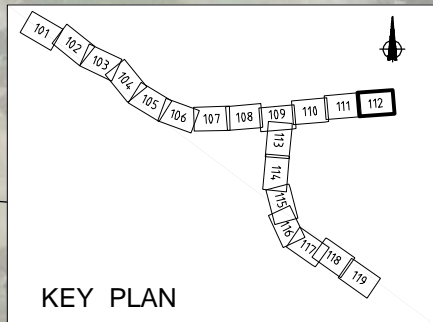

KEY PLAN



FOR INFORMATION
NOT FOR CONSTRUCTION

Base level: MSL AUCK. VERT. DATUM 1946	
Grid Reference: MT EDEN 2000	
Originator No.	
Project No. 20.111-3-D-N-903-112	Rev. D

No.	Revision	By	Chk	Appd	Date
D	RE-ISSUED FOR BOARD OF INQUIRY	JRH			25.02.11
C	ISSUED FOR BOARD OF INQUIRY	ME			27.01.11
B	ISSUED FOR INFORMATION	ME			26.01.11
A	FOR REVIEW	ME			21.01.11




Drawing Originator:

Original Scale (A1) 1:1000 Reduced Scale (A3) 1:2000	Designer	BM
	Reviewer	AL
	Drafting Checked	JRH
	Consultant Approval	AL



Project: **WATerview CONNECTION**
PROJECT
SH16 / SH20

Title: **PT&ACTIVE MODE TRANSPORT ROUTES**
EXISTING & PROPOSED
SHEET 12

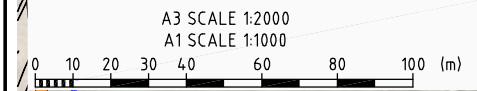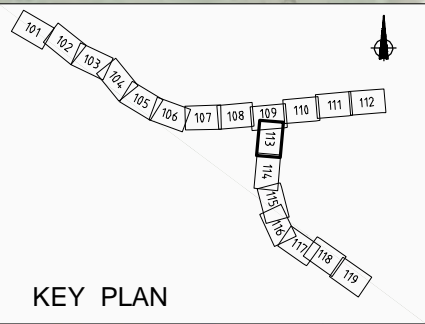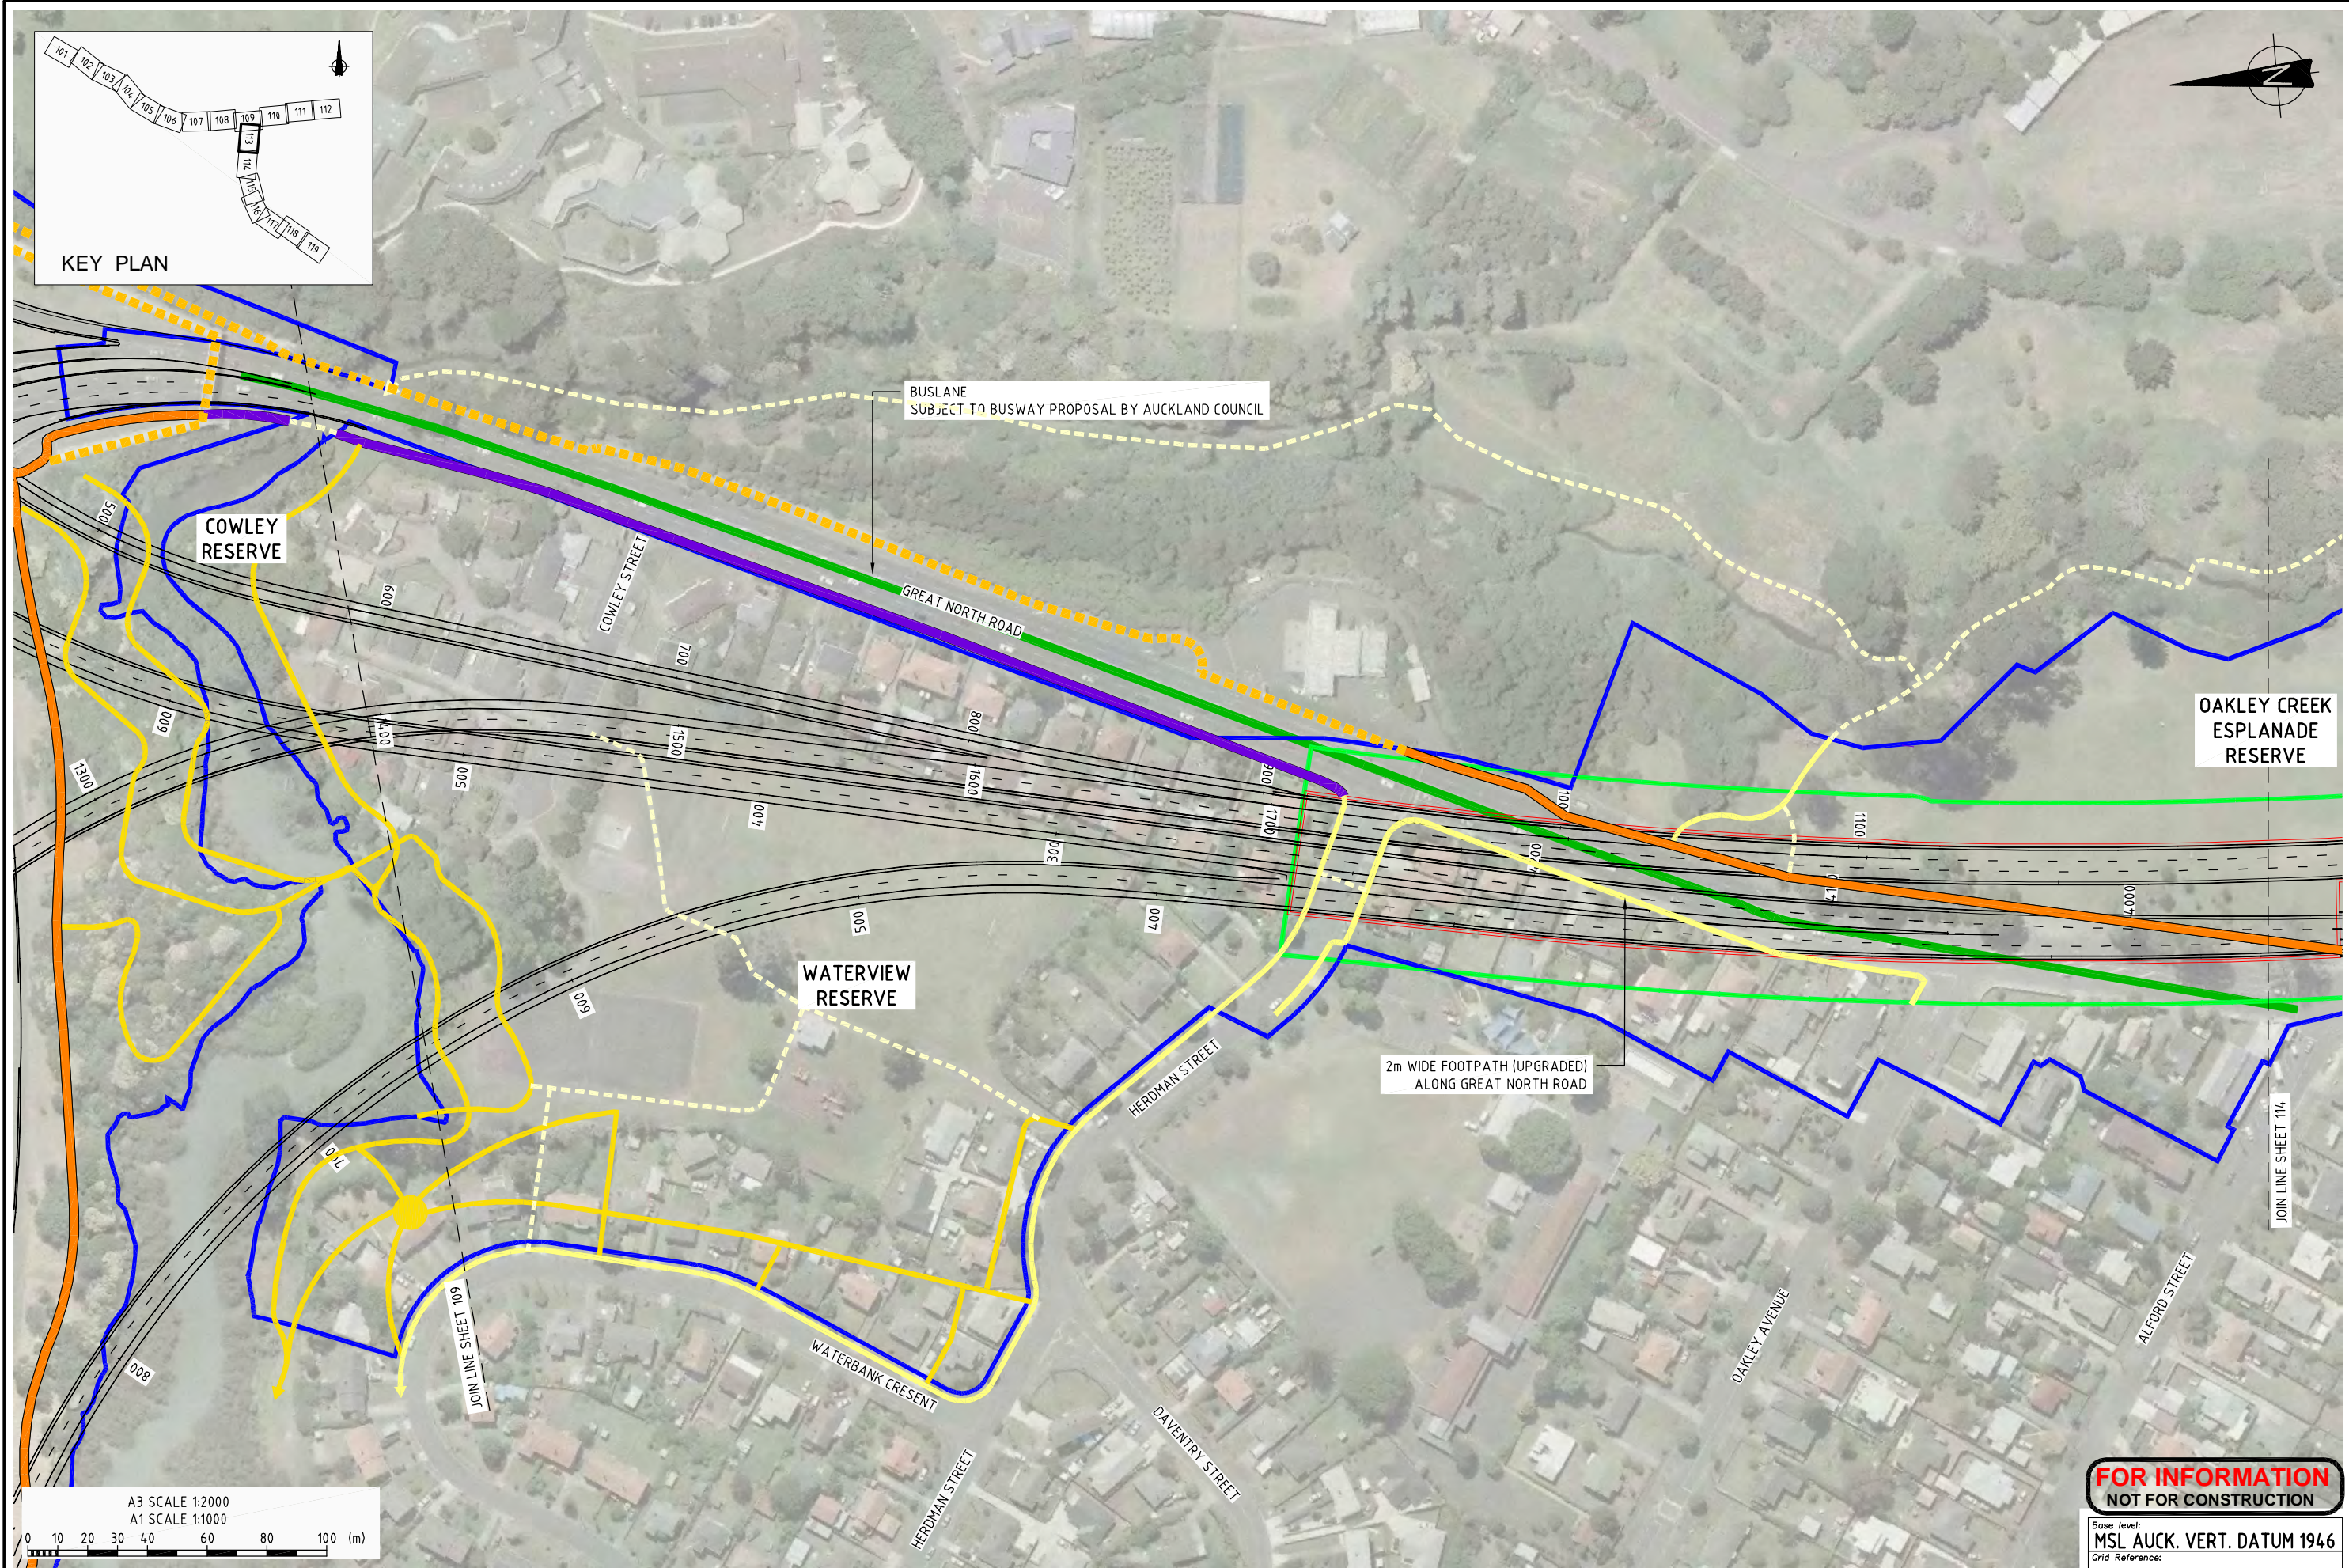

E	ISSUED FOR DC.1A/RC.3 COMPLIANCE	JRH		-
D	RE-ISSUED FOR BOARD OF INQUIRY	JRH		25.02.11
C	ISSUED FOR BOARD OF INQUIRY	ME		27.01.11
B	ISSUED FOR INFORMATION	ME		26.01.11
A	FOR REVIEW	ME		21.01.11
No.	Revision	By	Chk	Appd

Drawing Originator:	Original Scale (A1) 1:1000	Designer	BM
	Reduced Scale (A3) 1:2000	Reviewer	AL
		Drafting Checked	JRH
		Consultant Approval	AL



Project: **WATERVIEW CONNECTION PROJECT**
SH16 / SH20

Title: **P.T & ACTIVE MODE TRANSPORT ROUTES**
EXISTING & PROPOSED
SHEET 13

FOR INFORMATION
NOT FOR CONSTRUCTION

Base level:
MSL AUCK. VERT. DATUM 1946


Grid Reference:

MT EDEN 2000

Originator No.

Project No.
20.111-3-D-N-903-113

Rev.
E

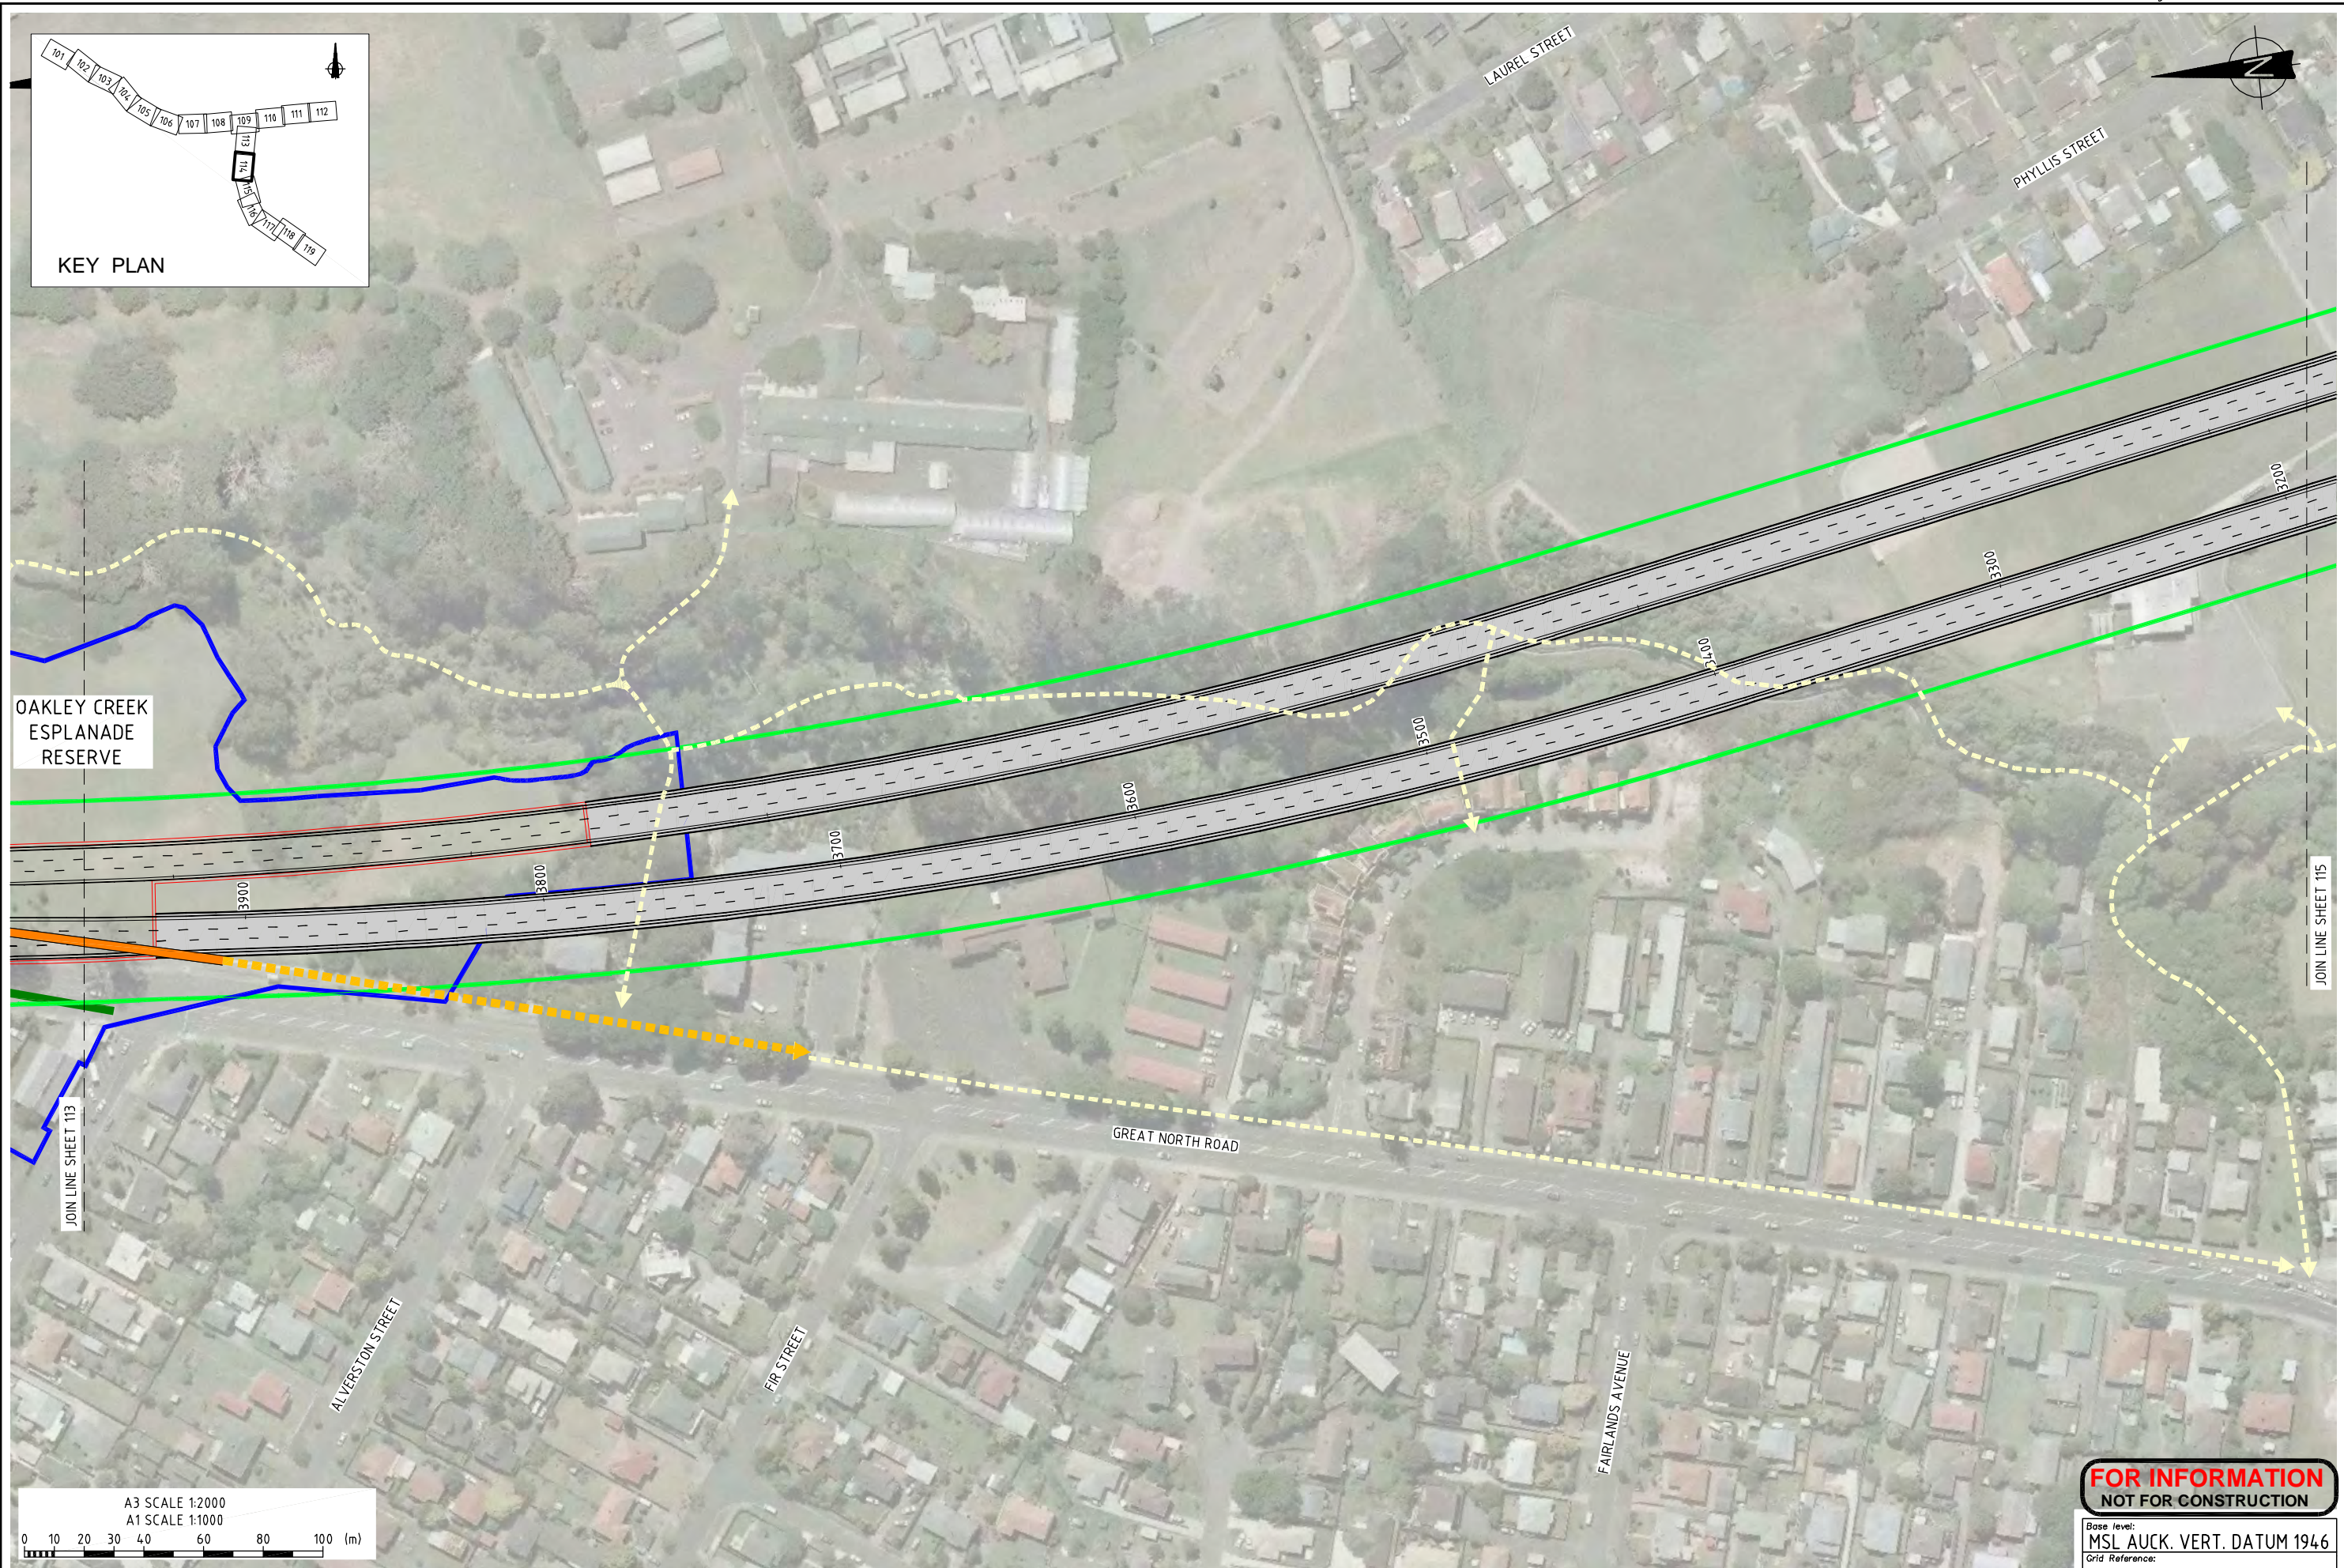

D	ISSUED FOR BOARDOF OF INQUIRY	JRH			24.02.11
C	ISSUED FOR BOARD OF INQUIRY	ME			27.01.11
B	ISSUED FOR INFORMATION	ME			26.01.11
A	FOR REVIEW	ME			21.01.11
No.	Revision	By	Chk	Appd	Date

Drawing Originator:

Original Scale (A1)	Designer	BM
1:1000	Reviewer	AL
Reduced Scale (A3)	Drafting Checked	JRH
1:2000	Consultant Approval	AL





Project: WATerview CONNECTION
PROJECT
SH16 / SH20

Title: PT&ACTIVE MODE TRANSPORT ROUTES
EXISTING & PROPOSED
SHEET 14

**FOR INFORMATION
NOT FOR CONSTRUCTION**

Base level:	MSL AUCK. VERT. DATUM 1946
Grid Reference:	MT EDEN 2000
Originator No.	
Project No.	20.11-3-D-N-903-114
Rev.	D

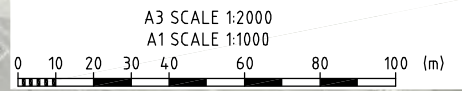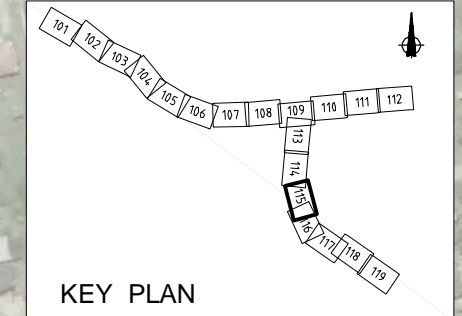

**FOR INFORMATION
NOT FOR CONSTRUCTION**

Base level: MSL AUCK. VERT. DATUM 1946	
Grid Reference: MT EDEN 2000	
Originator No.	
Project No. 20.111-3-D-N-903-115	Rev. D

No.	Revision	By	Chk	Appd	Date
D	ISSUED FOR BOARD OF INQUIRY	JRH			24.02.11
C	ISSUED FOR BOARD OF INQUIRY	ME			27.01.11
B	ISSUED FOR INFORMATION	ME			26.01.11
A	FOR REVIEW	ME			21.01.11



Drawing Originator:				

Original Scale (A1) 1:1000 Reduced Scale (A3) 1:2000	Designer	BM
	Reviewer	AL
	Drafting Checked	JRH
	Consultant Approval	AL



Project: **WATERVIEW CONNECTION
PROJECT
SH16 / SH20**

Title: **PT&ACTIVE MODE TRANSPORT ROUTES
EXISTING & PROPOSED
SHEET 15**

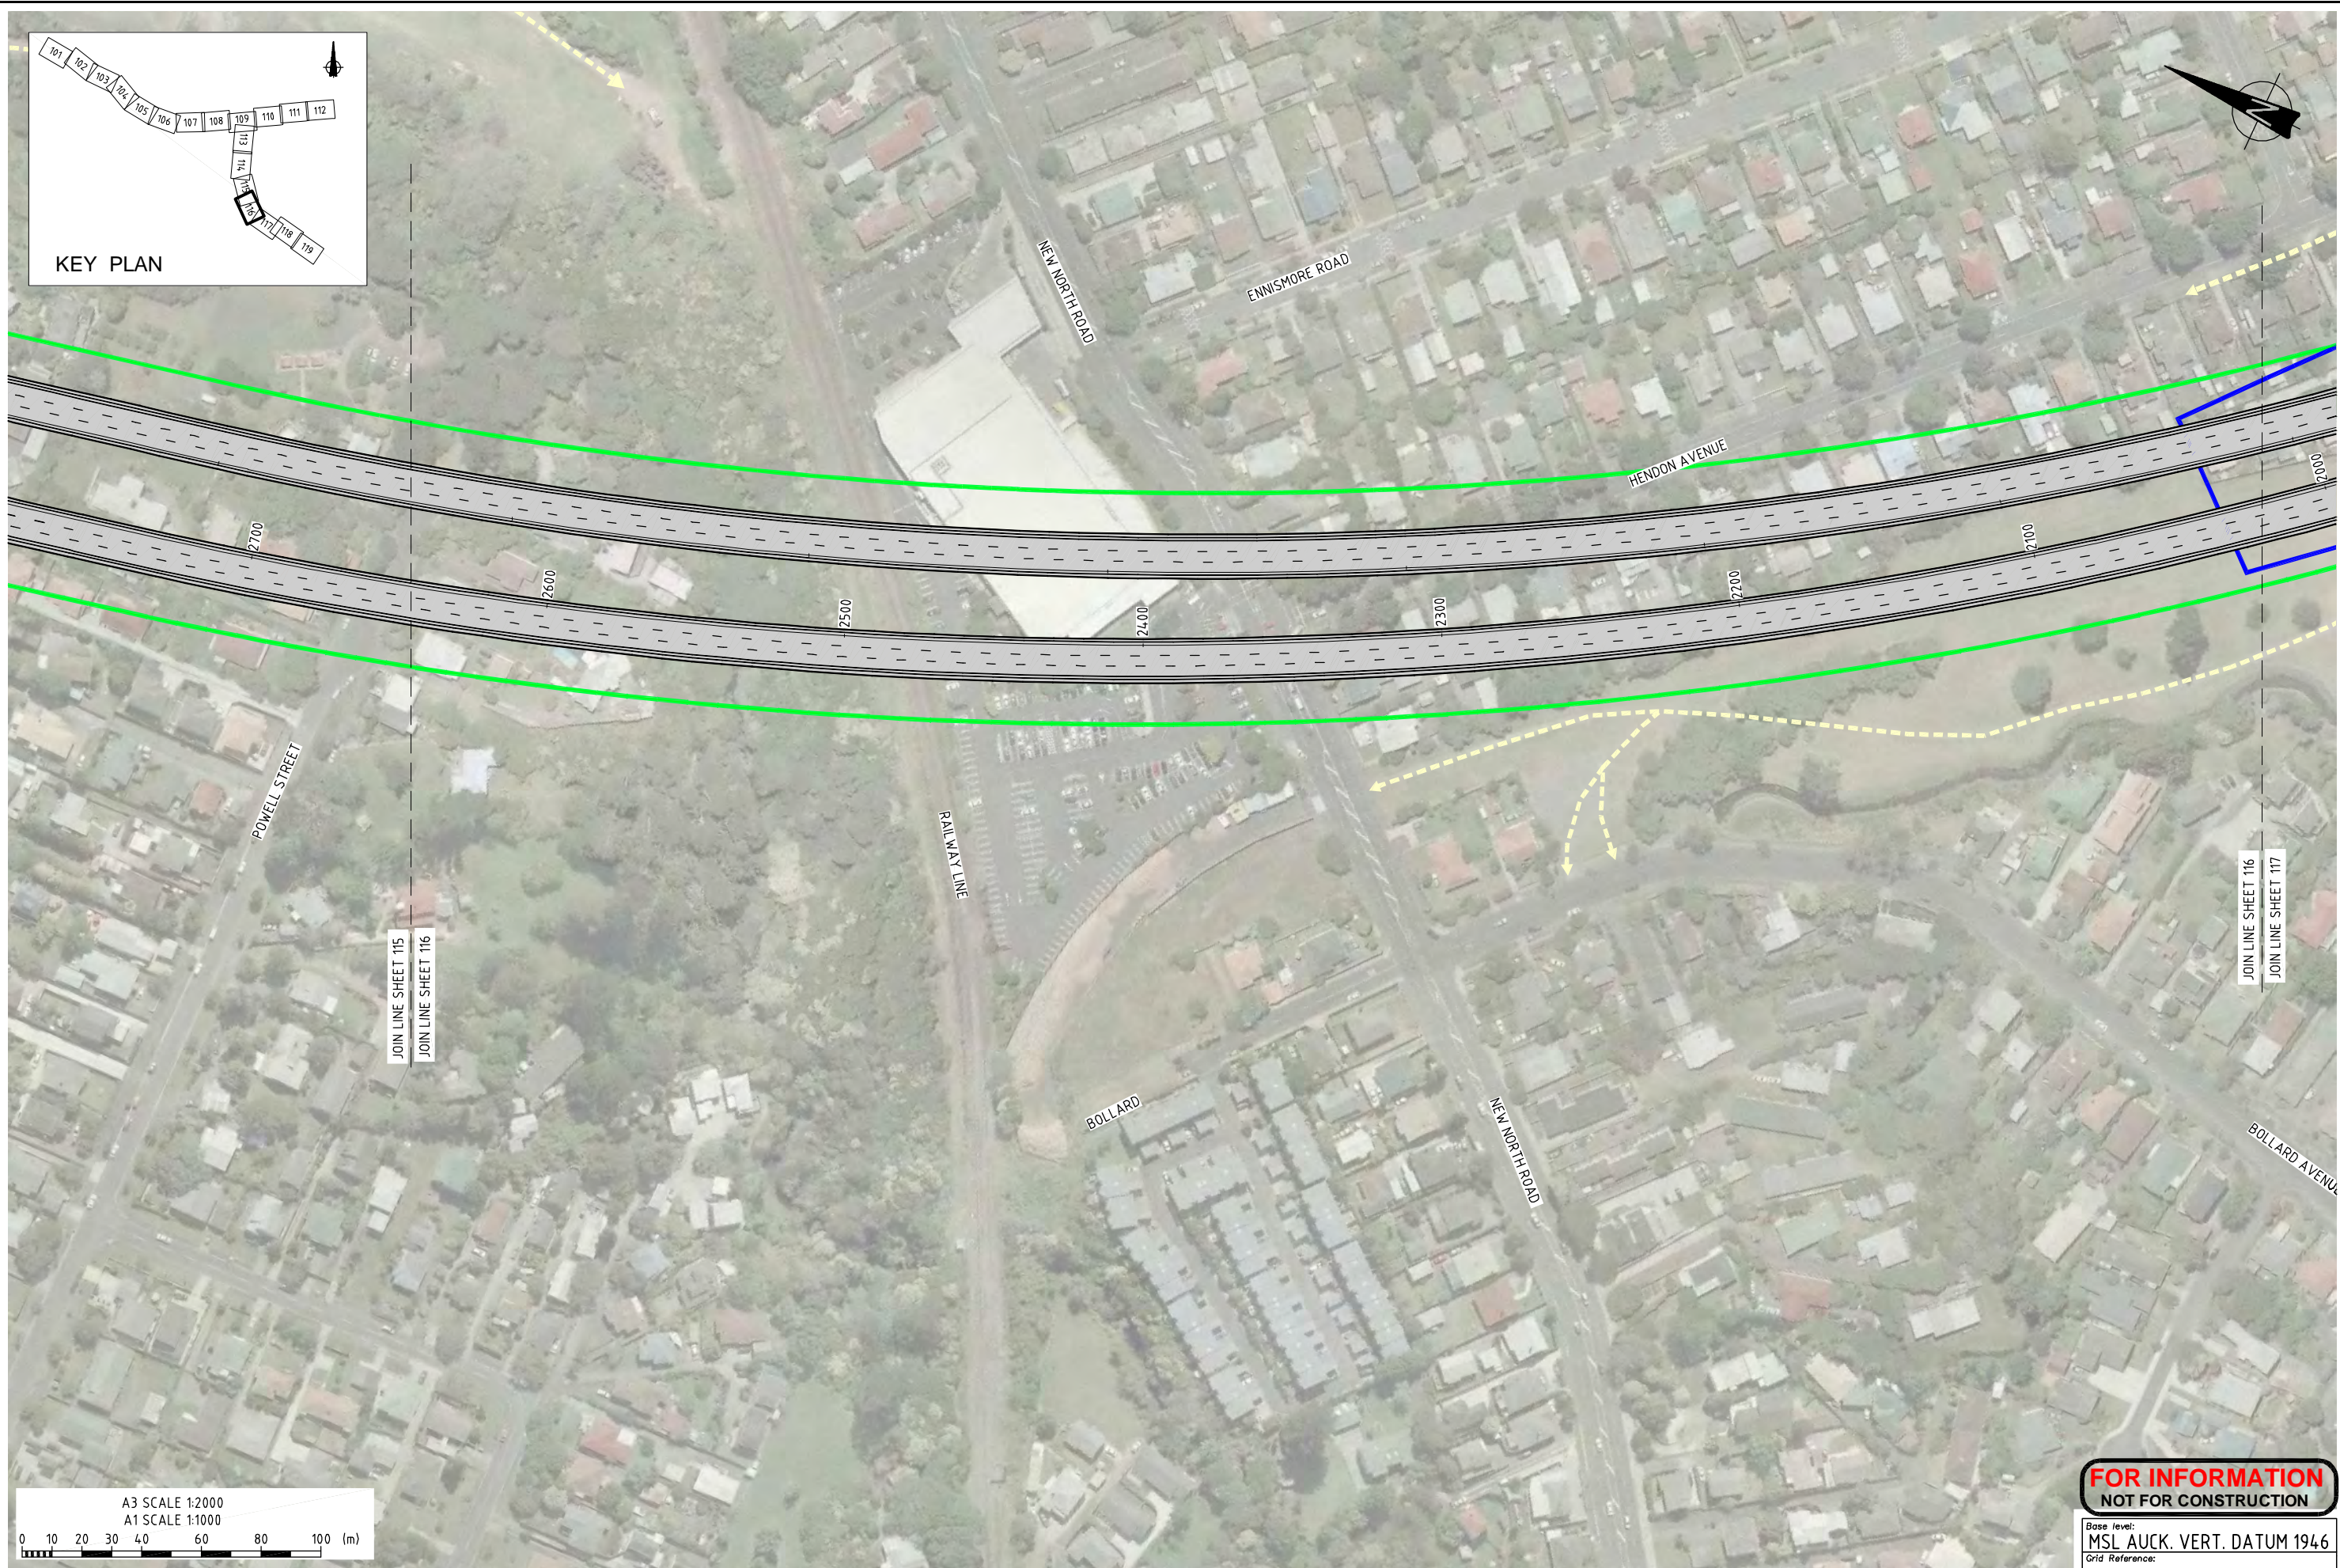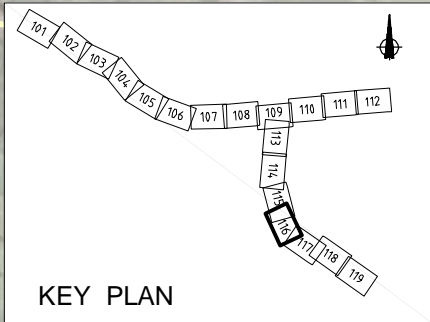

D	ISSUED FOR BOARD OF INQUIRY	JRH			25.02.11
C	ISSUED FOR BOARD OF INQUIRY	ME			27.01.11
B	ISSUED FOR INFORMATION	ME			26.01.11
A	FOR REVIEW	ME			21.01.11
No.	Revision	By	Chk	Appd	Date

Drawing Originator:



Original Scale (A1)	Designer	BM
1:1000	Reviewer	AL
Reduced Scale (A3)	Drafting Checked	JRH
1:2000	Consultant Approval	AL



Project: **WATerview CONNECTION**
PROJECT
SH16 / SH20

Title: **PT&ACTIVE MODE TRANSPORT ROUTES**
EXISTING & PROPOSED
SHEET 16

FOR INFORMATION NOT FOR CONSTRUCTION	
Base level: MSL AUCK. VERT. DATUM 1946	
Grid Reference: MT EDEN 2000	
Originator No.	
Project No.	Rev.
20.111-3-D-N-903-116	D

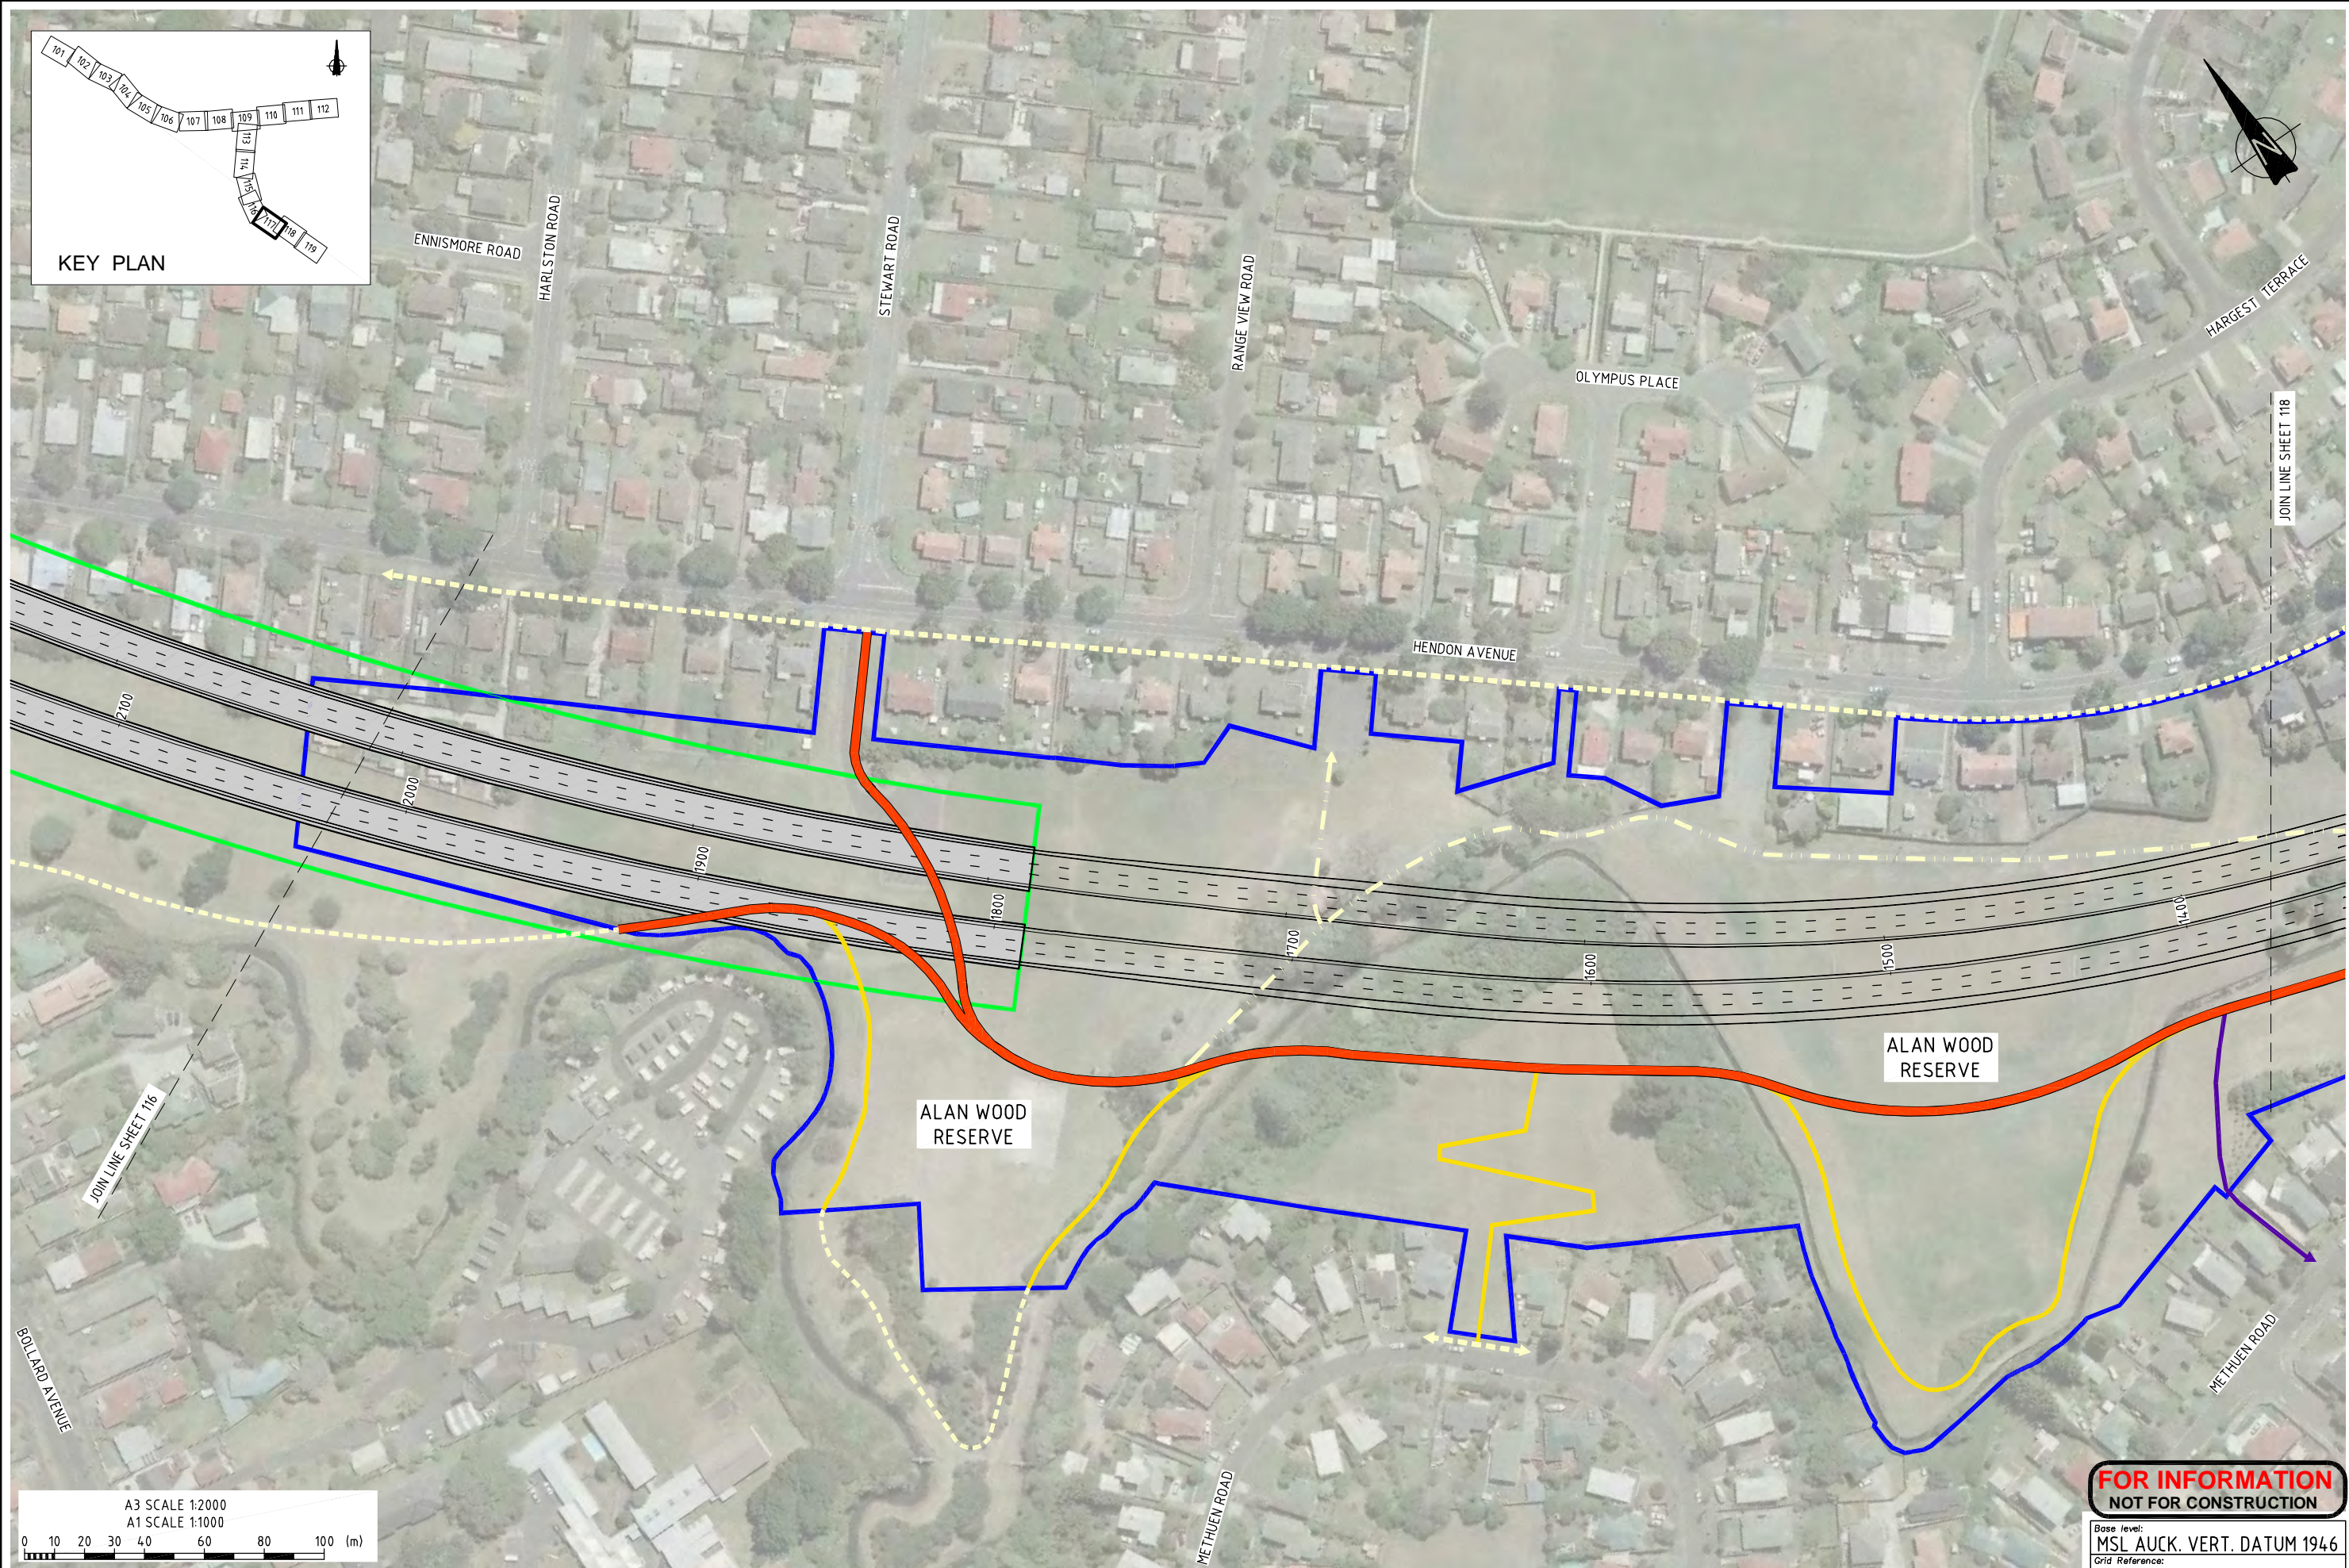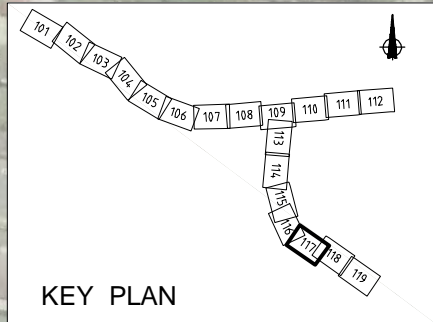

No.	Revision	By	Chk	Appd	Date
D	ISSUED FOR BOARD OF INQUIRY	JRH			24.02.11
C	ISSUED FOR BOARD OF INQUIRY	ME			27.01.11
B	ISSUED FOR INFORMATION	ME			26.01.11
A	FOR REVIEW	ME			21.01.11

Drawing Originator:

Original Scale (A1) 1:1000	Designer Reviewer	BM
Reduced Scale (A3) 1:2000	Drafting Checked Consultant Approval	JRH AL






Project: WATERVIEW CONNECTION
PROJECT
SH16 / SH20

Title: PT&ACTIVE MODE TRANSPORT ROUTES
EXISTING & PROPOSED
SHEET 17

**FOR INFORMATION
NOT FOR CONSTRUCTION**

Base level: MSL AUCK. VERT. DATUM 1946	Originator No.
Grid Reference: MT EDEN 2000	
Project No. 20.111-3-D-N-903-117	Rev. D

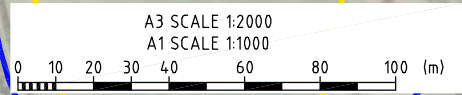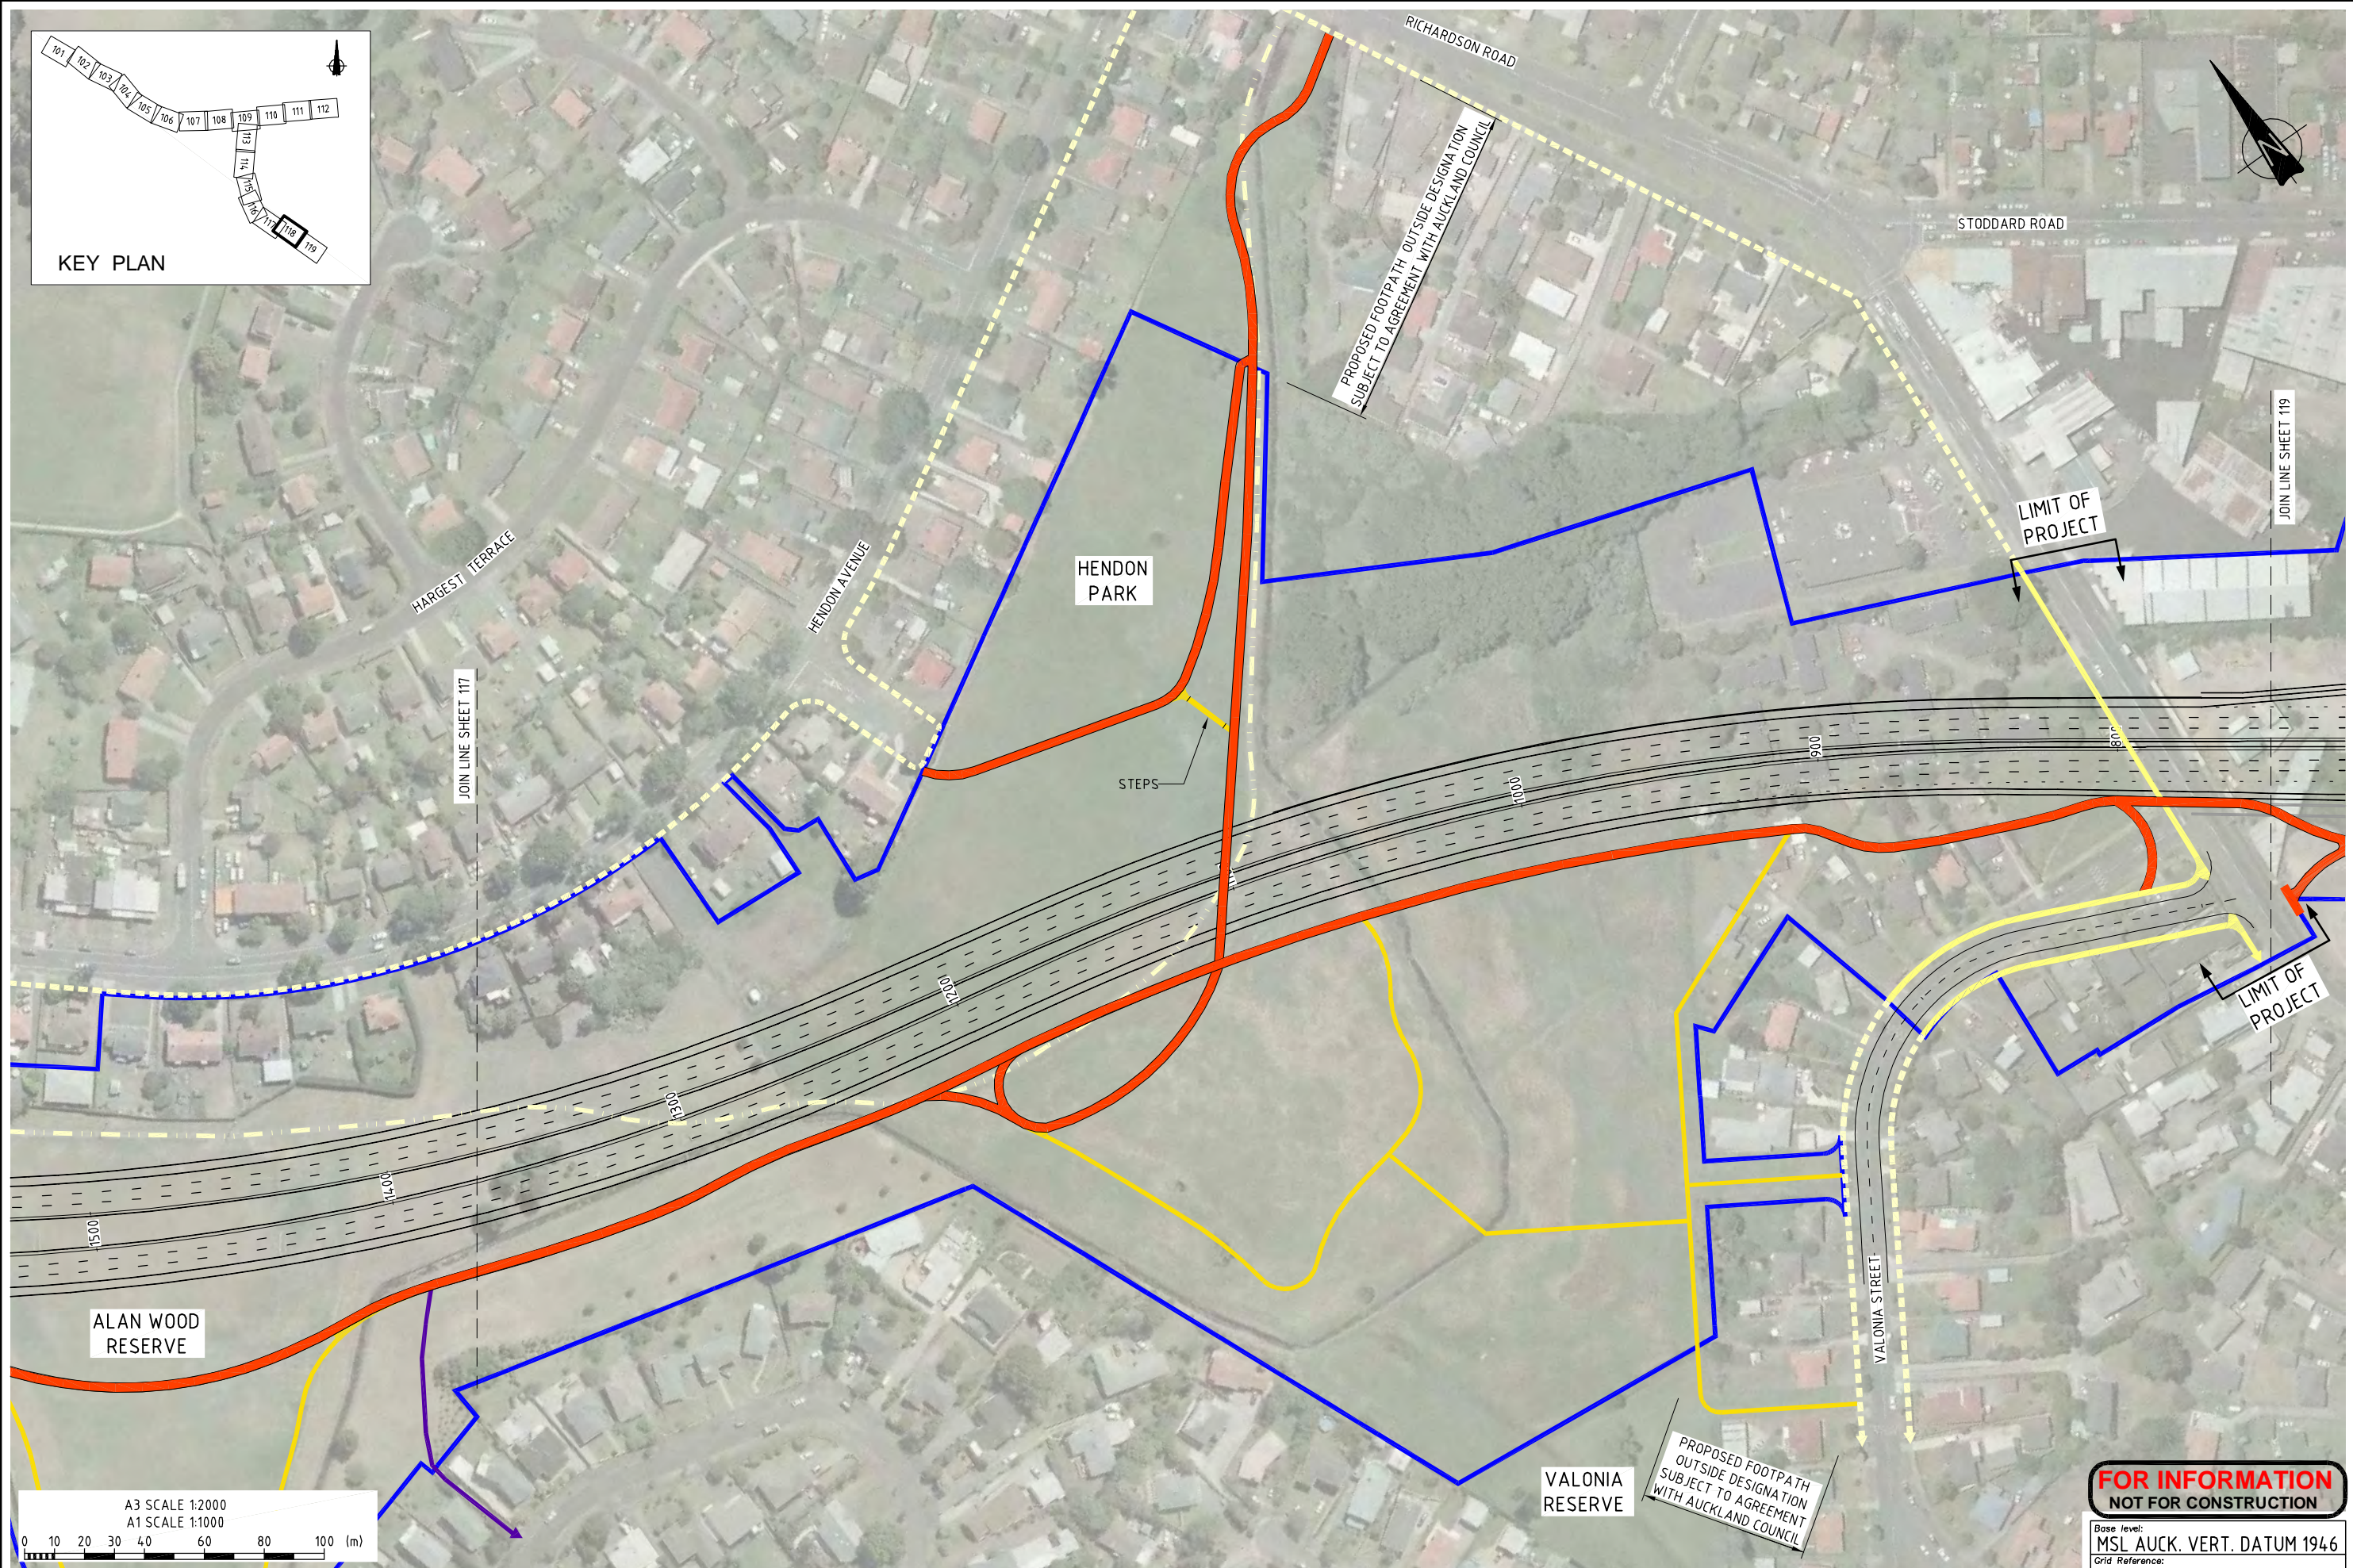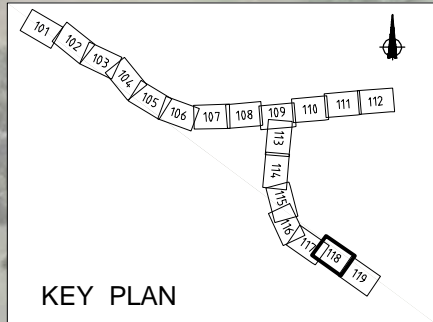

No.	Revision	By	Chk	Appd	Date
D	RE-ISSUED FOR BOARD OF INQUIRY	JRH			25.02.11
C	ISSUED FOR BOARD OF INQUIRY	ME			27.01.11
B	ISSUED FOR INFORMATION	ME			26.01.11
A	FOR REVIEW	ME			21.01.11

Drawing Originator:

Original Scale (A1) 1:1000	Designer Reviewer	BM
Reduced Scale (A3) 1:2000	Drafting Checked Consultant Approval	JRH AL





Project: WATERVIEW CONNECTION
PROJECT
SH16 / SH20

Title: PT&ACTIVE MODE TRANSPORT ROUTES
EXISTING & PROPOSED
SHEET 18

**FOR INFORMATION
NOT FOR CONSTRUCTION**

Base level: MSL AUCK. VERT. DATUM 1946	Originator No.
Grid Reference: MT EDEN 2000	
Project No. 20.111-3-D-N-903-118	Rev. D

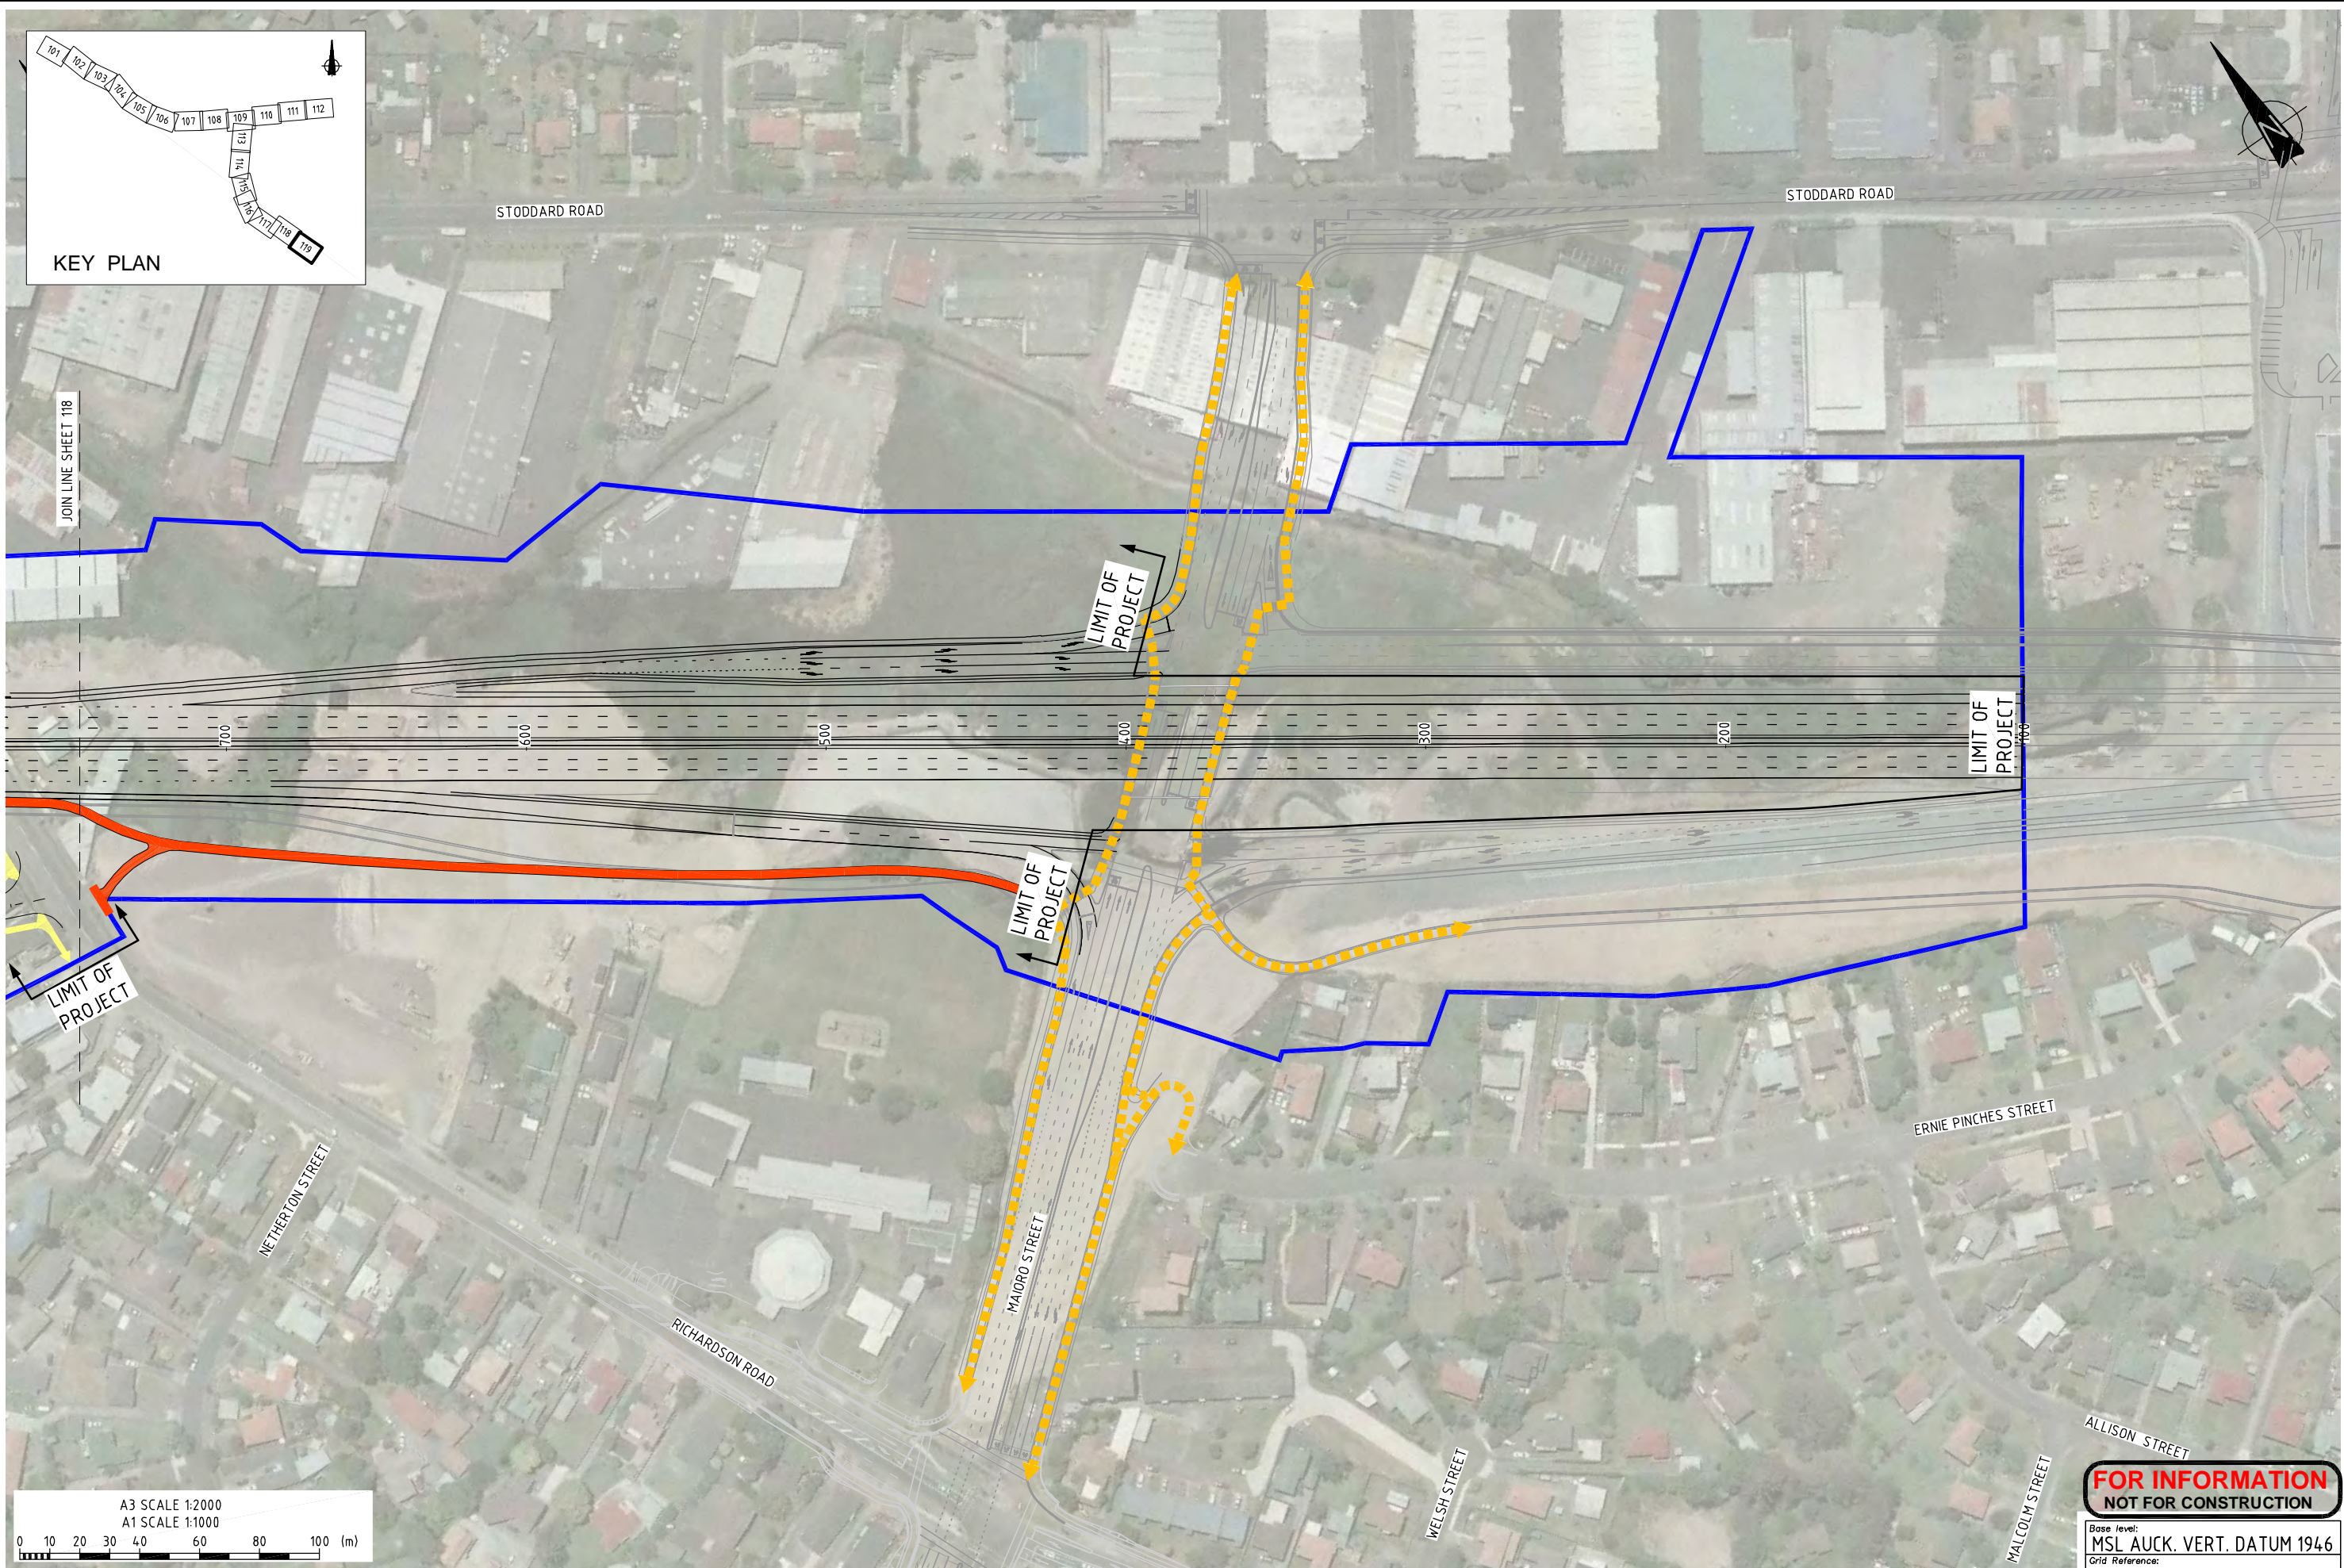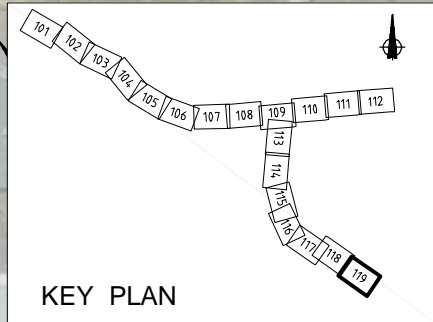

D	RE-ISSUED FOR BOARD OF INQUIRY	JRH		25.02.11
C	ISSUED FOR BOARD OF INQUIRY	ME		27.01.11
B	ISSUED FOR INFORMATION	ME		26.01.11
A	FOR REVIEW	ME		21.01.11
No.	Revision	By	Chk	Appd

Drawing Originator:				
Original Scale (A1)	Designer	Reviewer	BM	
1:1000	JRH	AL		
Reduced Scale (A3)	Drafting Checked	JRH		
1:2000	Consultant Approval	AL		

Original Scale (A1)	Designer	Reviewer	BM
1:1000	JRH	AL	
Reduced Scale (A3)	Drafting Checked	JRH	
1:2000	Consultant Approval	AL	



Project: **WATERVIEW CONNECTION**
PROJECT
SH16 / SH20

Title: **PT&ACTIVE MODE TRANSPORT ROUTES**
EXISTING & PROPOSED
SHEET 19

FOR INFORMATION
NOT FOR CONSTRUCTION

Base level:
MSL AUCK. VERT. DATUM 1946
Grid Reference:
MT EDEN 2000

Originator No.:

Project No.
20.111-3-D-N-903-119

Rev.
D