

NZ TRANSPORT AGENCY

EAST WEST LINK

PACKAGE FOR CONSENT



0	ISSUED FOR CONSENT	AR	NN*	PK*	01/12/2016
No.	Issued Status	Drawn	Check'd	App'd	Date



DISCLAIMER
 This drawing is for the purpose of supporting applications under the RMA for resource consents and designations. All information shown is subject to final design. Areas and measurements are subject to survey. Where the designs conflict with conditions the conditions will prevail. This Drawing must not be used for construction.



East West Link

Drawn A RAM	Drafting Check J MURAHIDY	Reviewed Design Manager N NANCEKIVELL	Approved Alliance Manager P KELLY
Designed A RAM	Design Check J MURAHIDY	1/12/16	1/12/16
Scale: Original Scale (A1)	Reduced Scale (A3)	NOT TO SCALE	Contract No PA4014


Drawing Title EAST WEST LINK COVER SHEET	Rev No. 0
Drawing Number AEE-G-001	

Quality Assurance Statement	
Prepared by	Julian Murahidy Raymond Tan Raymond Bailey Len Nel Ajeshni Ram Tony Cain Dale Paice Lydia Bolam Tegan Blount Gavin Alexander Masthan Galiboyina Dora Avaniidou Ian Billings Oliver Lumb George Woolford Robert Nairn
Reviewed by	 Noel Nancekivell
Approved for release	 Patrick Kelly (EWL Alliance Manager)


Revision schedule					
Rev. N°	Date	Description	Prepared by	Reviewed by	Approved by
1	December 2016	Final for Lodgement	Julian Murahidy Raymond Tan Raymond Bailey Len Nel Ajeshni Ram Tony Cain Dale Paice Gavin Alexander Masthan Galiboyina Dora Avaniidou Ian Billings Oliver Lumb George Woolford Robert Nairn	Noel Nancekivell	Patrick Kelly

Table of Contents


Drawing Set Number and Title	Page Numbers
1 - General Drawings	1-15
2 - Sectors	16-17
3 - Road Alignment	18-35
4 - Landscape	36-83
5 - Coastal Occupation	84-90
6 - Plan and Long Sections	91-143
7 - Typical Cross Sections	144-166
8 - Structural	167-199
9 - Stormwater	200-220
10 - Erosion and Sediment Control	221-243
11 - Construction Activities	244-264
12 - Utilities Relocation	265-282
13 - Photo Simulations	

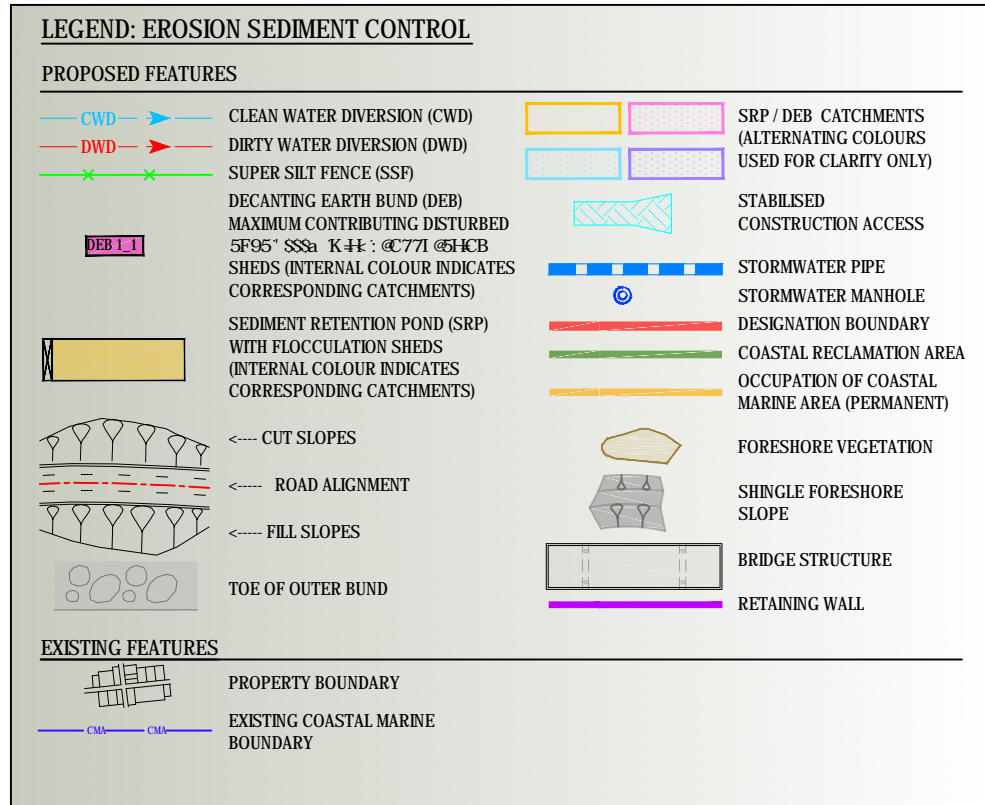



EROSION SEDIMENT CONTROL, REFER DRAWINGS AEE-ES-101 TO AEE-ES-116

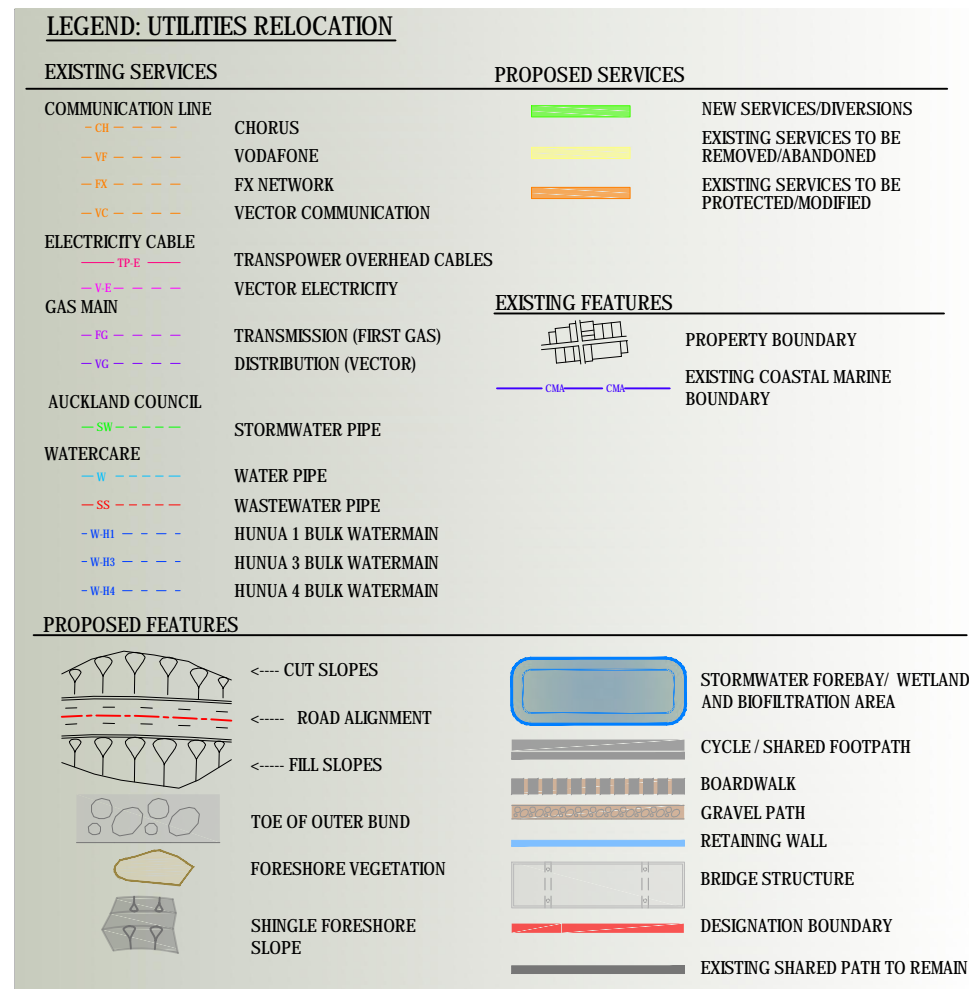

UTILITIES RELOCATION PLANS, REFER DRAWINGS AEE-U-101 TO AEE-U-116

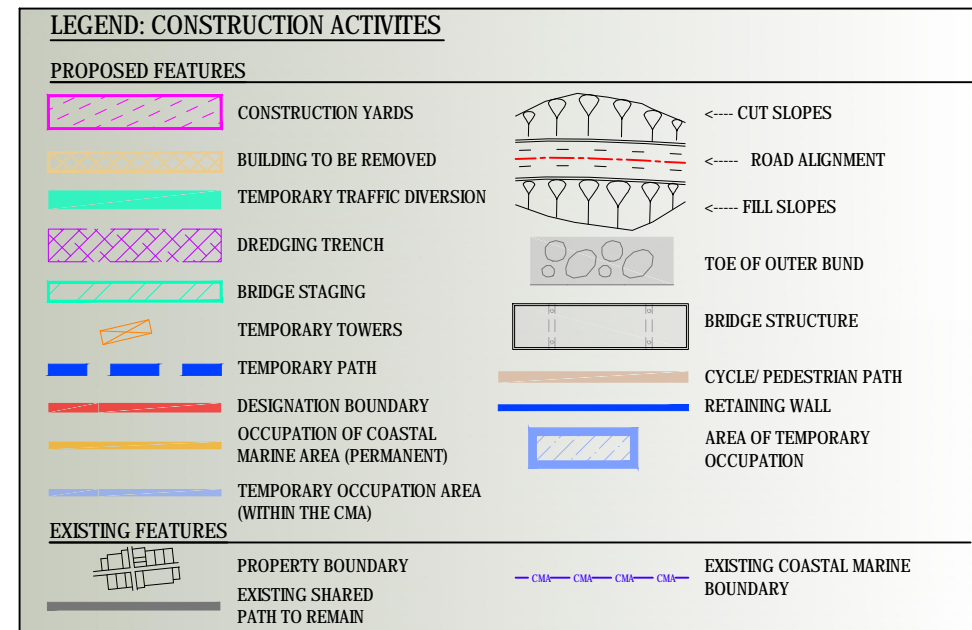

CONSTRUCTION ACTIVITIES PLANS, REFER DRAWINGS AEE-CA-101 TO AEE-CA-116

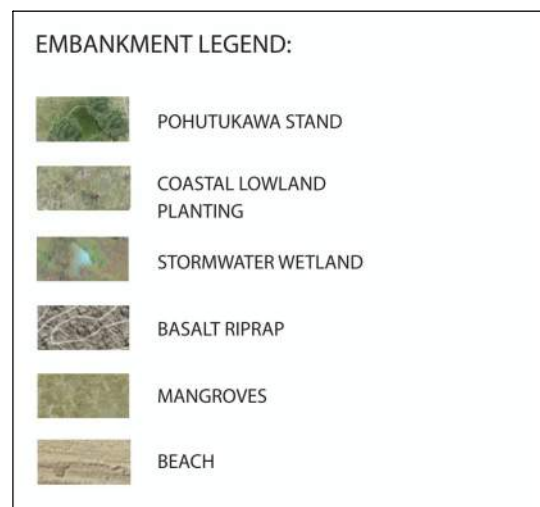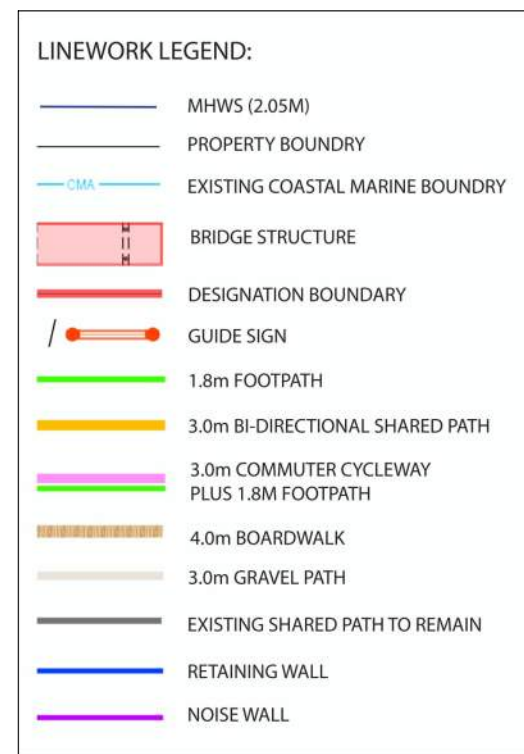

LANDSCAPE PLANS, REFER DRAWINGS AEE-LA-100 TO AEE-U-116

No.	Issued Status	Drawn	Check'd	App'd	Date
0	ISSUED FOR CONSENT	AR	NN*	PK*	01/12/2016



DISCLAIMER
 Hāwhiri te Ika a Māui... under the RMA for resource consents and designations. Areas and measurements are subject to survey. Where the designs conflict with conditions the conditions will prevail. This Drawing must not be used for construction




Drawn	A RAM	Drafting Check	J MURAHIDY	Reviewed	N NANCEKIVELL	Approved	P KELLY
Designed	A RAM	Design Check	J MURAHIDY	Design Manager	1/12/16	Alliance Manager	1/12/16
Scale:	Original Scale (A1)	Reduced Scale (A3)	AS SHOWN	Contract No	PA4014		

Drawing Title	EAST WEST LINK OVERALL LEGEND SHEET 2		
Drawing Number	AEE-G-022	Rev No.	0

FOR CONSENT

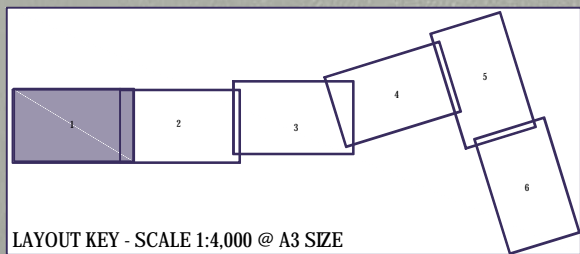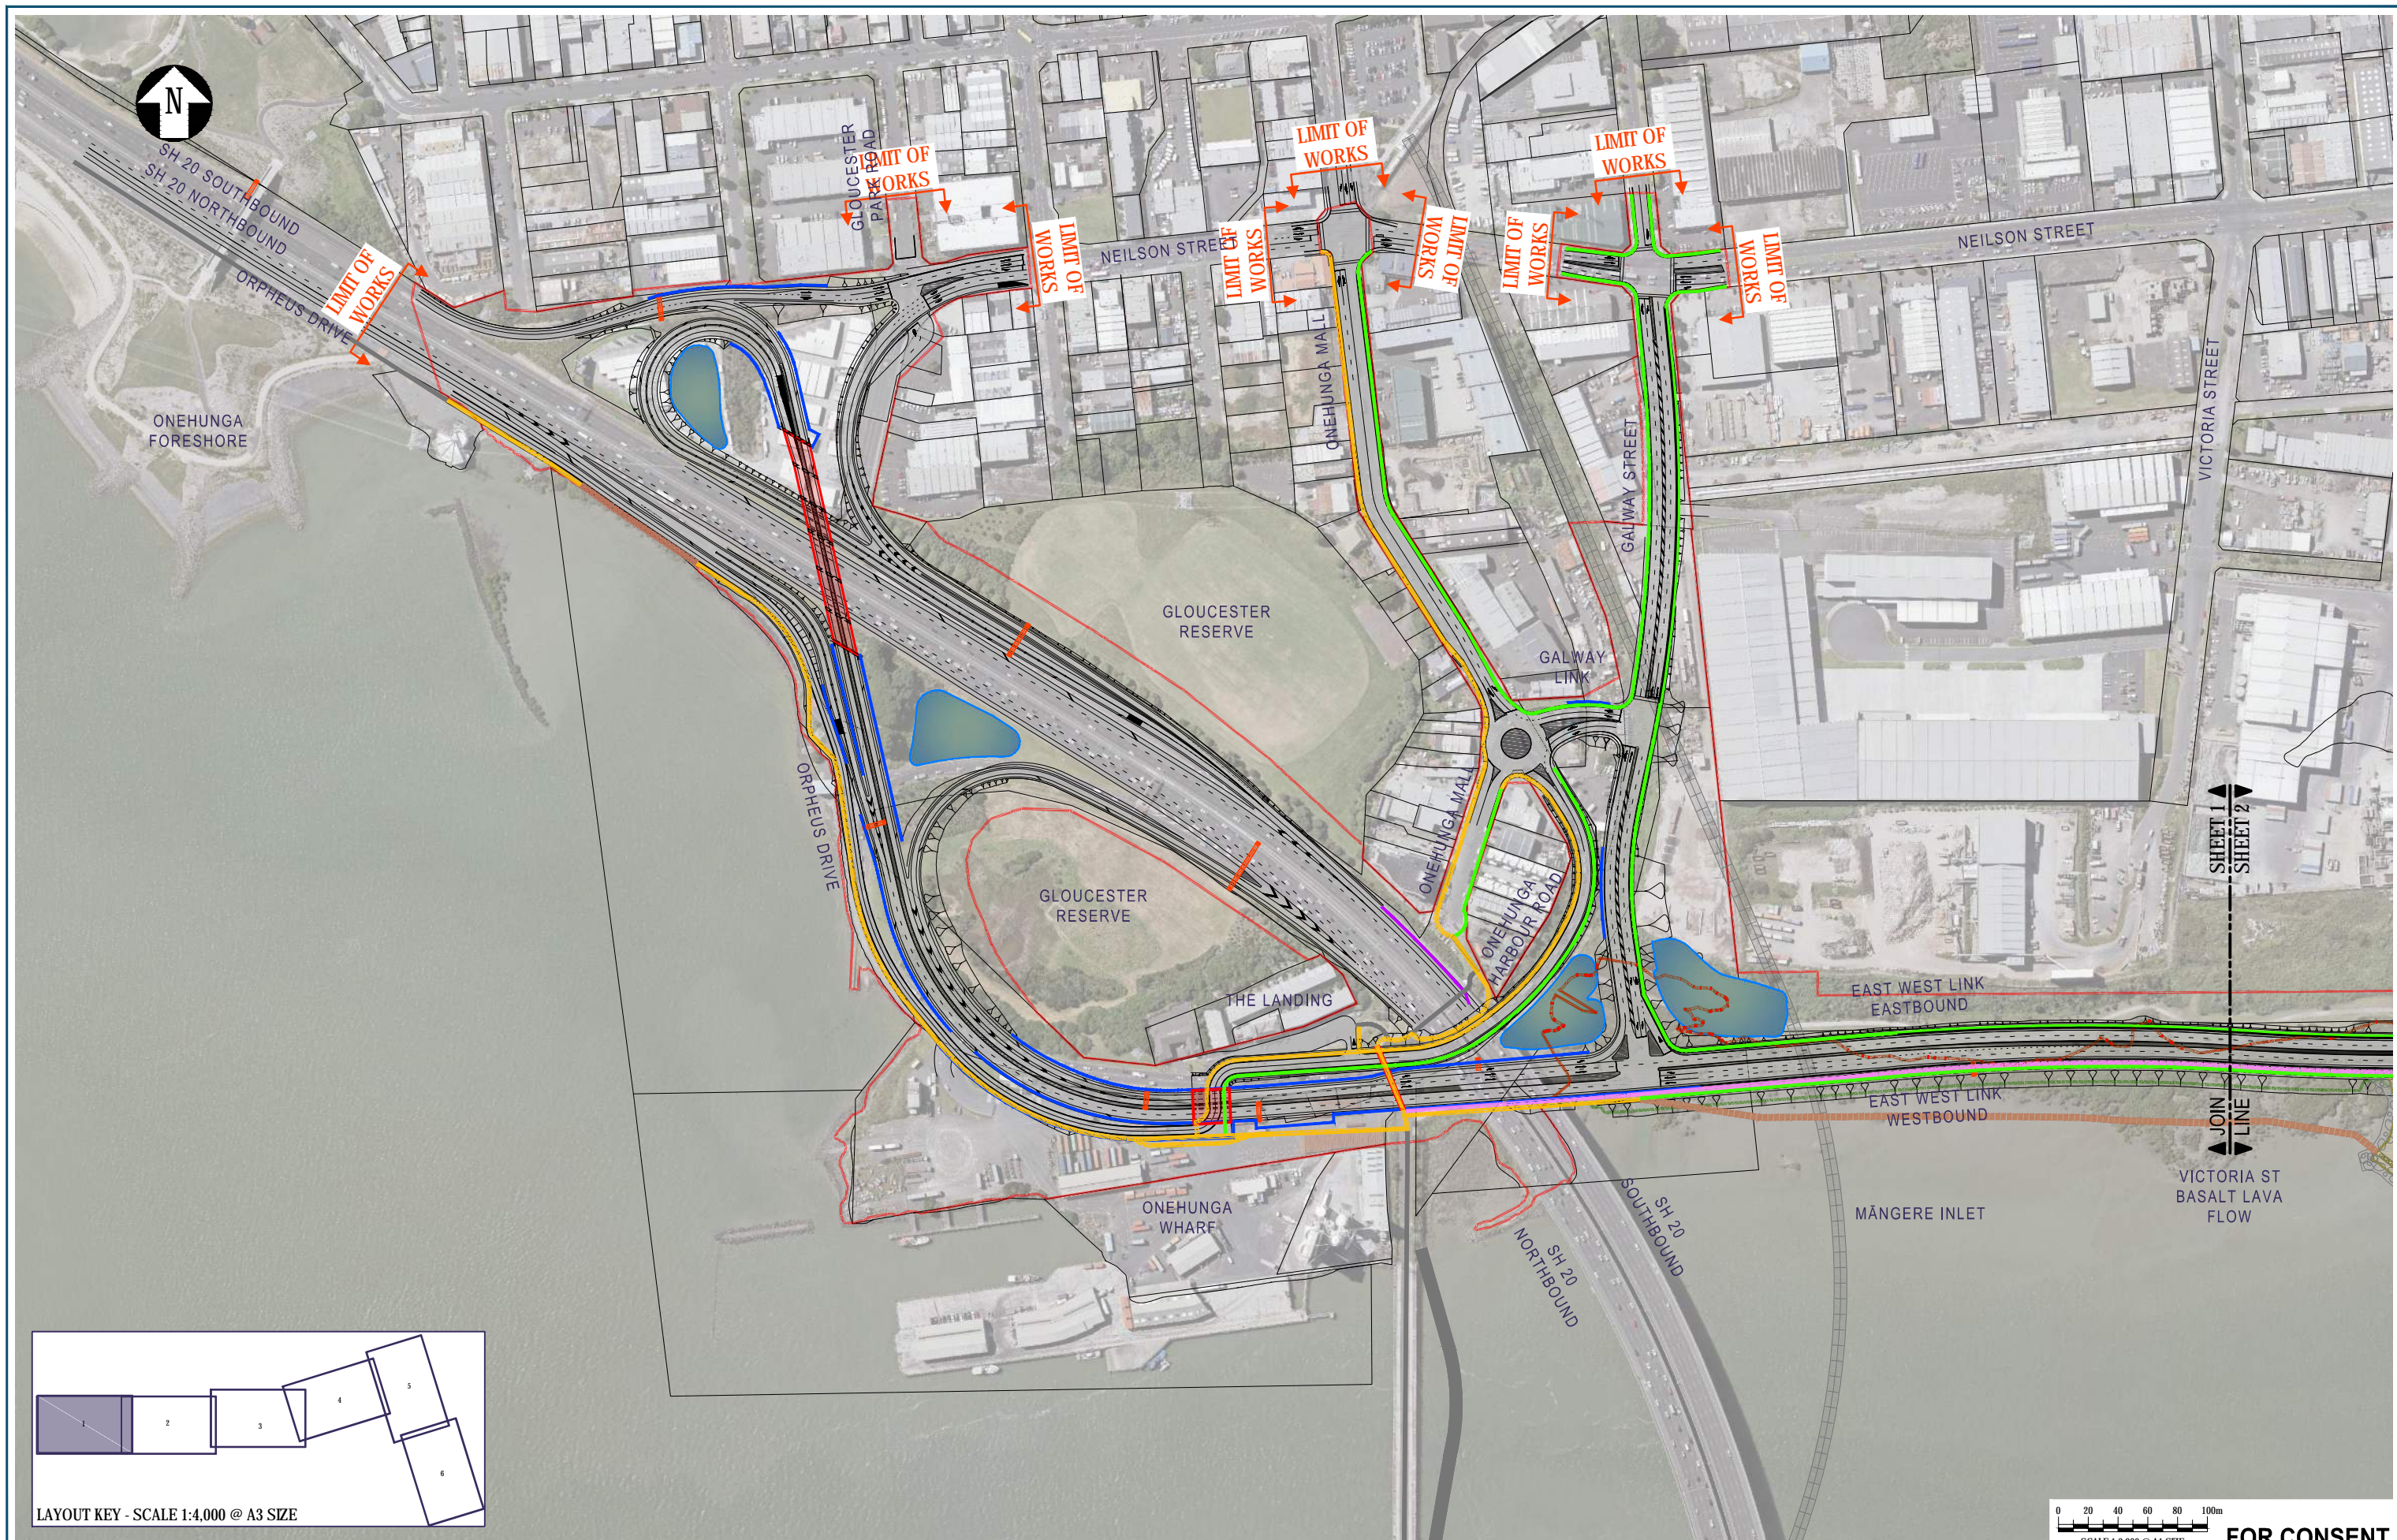

LAYOUT KEY - SCALE 1:4,000 @ A3 SIZE

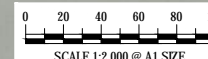



FOR CONSENT

No.	Issued Status	Drawn	Check'd	App'd	Date
0	ISSUED FOR CONSENT	AR	NN*	PK*	01/12/2016

DISCLAIMER
 Hāwhiri te ika a Māui
 under the RMA for resource consents and designations.
 5' hāwhiri te ika a Māui
 Areas and measurements are subject to survey.
 Where the designs conflict with conditions the conditions will prevail. This Drawing must not be used for construction

Drawn	A RAM	Drafting Check	J MURAHIDY	Reviewed	N NANCEKIVELL	Approved	P KELLY
Designed	R TAN	Design Check	J MURAHIDY	1/12/16		1/12/16	
Scale:	Original Scale (A1)	Reduced Scale (A3)	AS SHOWN	Contract No	PA4014		

Drawing Title:	GENERAL ARRANGEMENT EAST WEST LINK NEILSON STREET INTERCHANGE - SHEET 1		
Drawing Number:	AEE-G-101		
Rev No.	0		

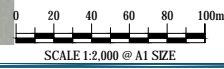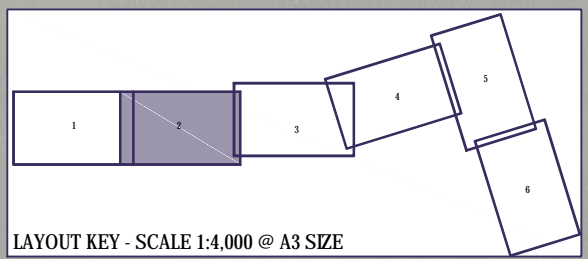



FOR CONSENT

No.	Issued Status	Drawn	Check'd	App'd	Date
0	ISSUED FOR CONSENT	AR	NN*	PK*	01/12/2016

DISCLAIMER
 Hāwhiri te itahiwa...
 under the RMA for resource consents and designations.
 5' hāwhiri te itahiwa...
 Areas and measurements are subject to survey.
 Where the designs conflict with conditions the conditions will prevail. This Drawing must not be used for construction

Drawn A RAM	Drafting Check J MURAHIDY	Reviewed Design Manager N NANCEKIVELL	Approved Alliance Manager P KELLY
Designed R BAILEY	Design Check J MURAHIDY	1/12/16	1/12/16
Scale: Original Scale (A1)	Reduced Scale (A3)	AS SHOWN	Contract No PA4014

Drawing Title GENERAL ARRANGEMENT EAST WEST LINK EMBANKMENT - SHEET 2	Rev No. 0
Drawing Number AEE-G-102	

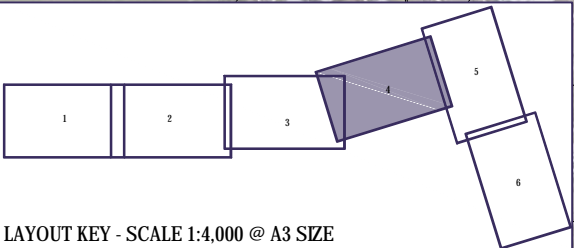
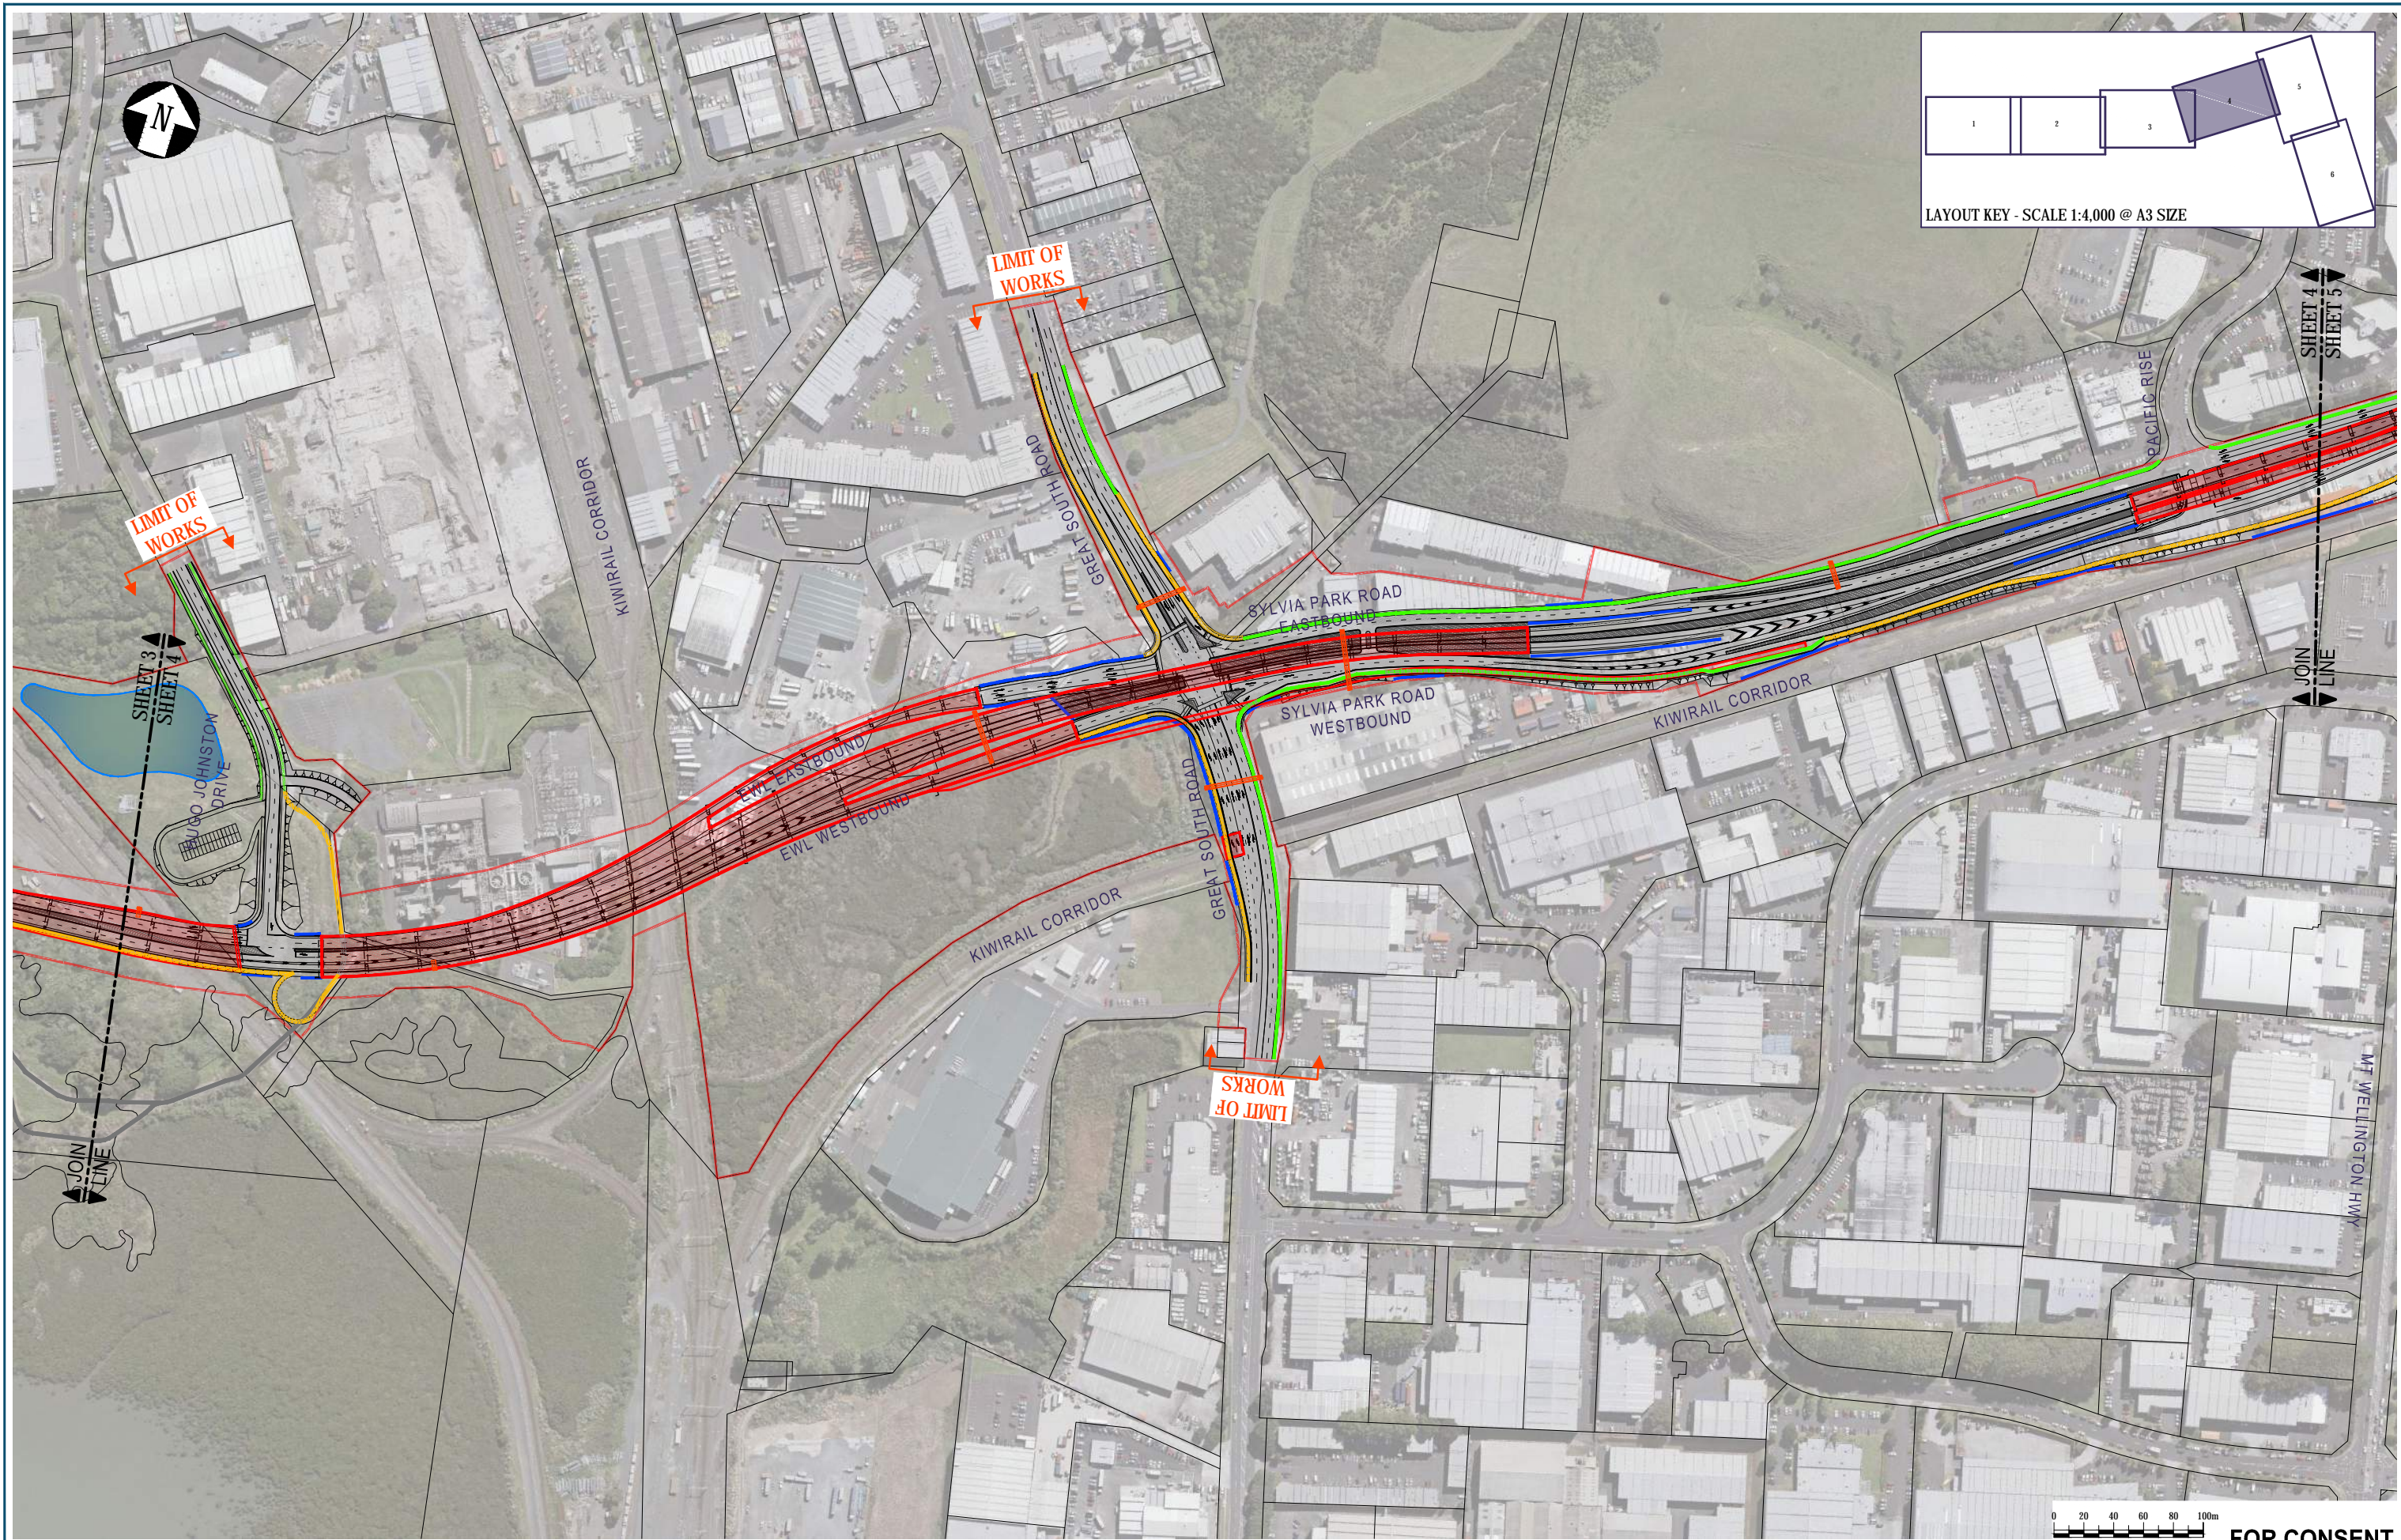


No.	Issued Status	Drawn	Check'd	App'd	Date
1	ISSUED FOR CONSENT - GSR GRADE SEPARATION	AR	NN*	PK*	14/12/2016
0	ISSUED FOR CONSENT	AR	NN*	PK*	01/12/2016

DISCLAIMER
 Hāwhiri te ika a Māui...
 under the RMA for resource consents and designations.
 5' b'zfa Ufbg'ckb l'g'g VMMc ZU'X'g' b'
 Areas and measurements are subject to survey.
 Where the designs conflict with conditions the conditions will prevail. This Drawing must not be used for construction

Drawn	A RAM	Drafting Check	J MURAHIDY	Reviewed	N NANCEKIVELL	Approved	P KELLY
Designed	L NEL	Design Check	J MURAHIDY	1/12/16		1/12/16	
Scale:	Original Scale (A1)	Reduced Scale (A3)	AS SHOWN	Contract No		PA4014	

Drawing Title:	GENERAL ARRANGEMENT EAST WEST LINK ANNS CREEK/ SYLVIA PARK ROAD - SHEET 4		
Drawing Number:	AEE-G-104	Rev No.:	1

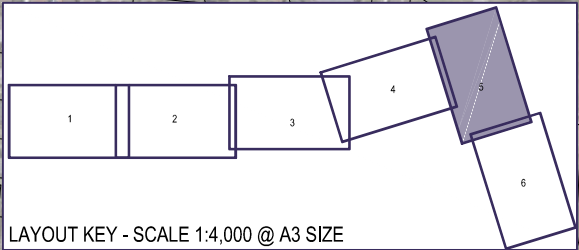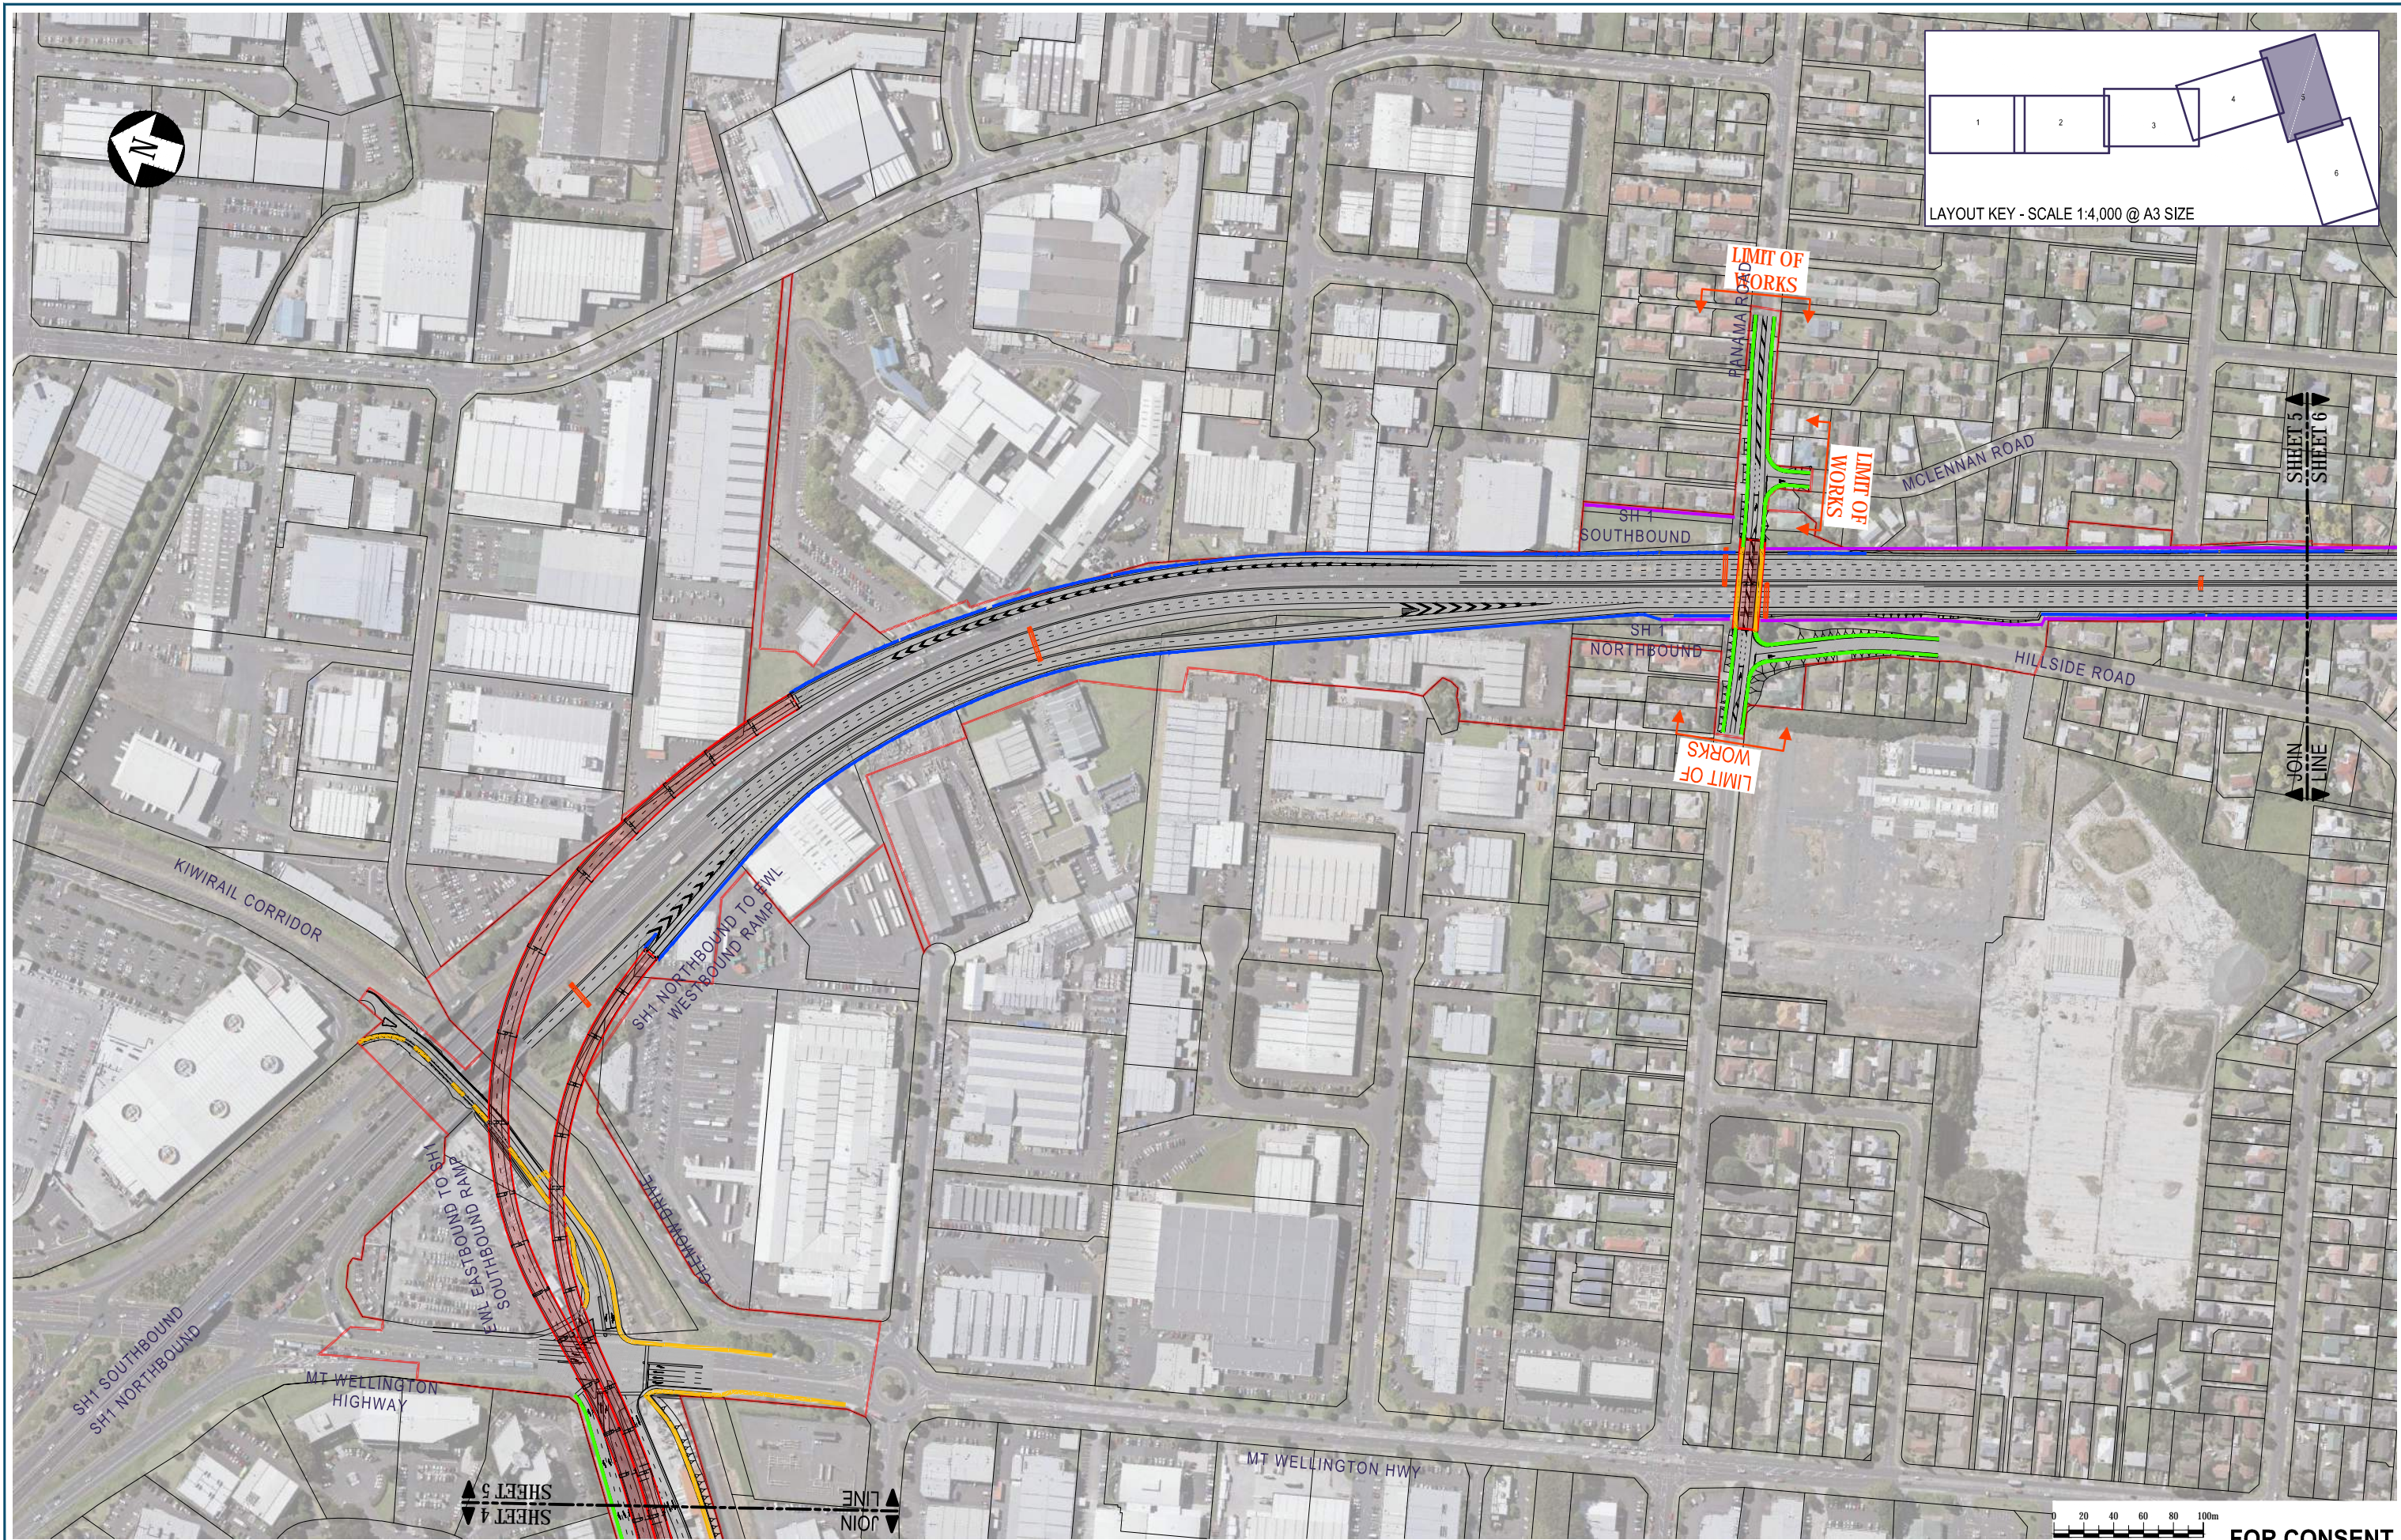



0	ISSUED FOR CONSENT	AR	NN*	PK*	01/12/2016
No.	Issued Status	Drawn	Check'd	App'd	Date

DISCLAIMER
 Hāwhiri te Ika a Māui...
 under the RMA for resource consents and designations.
 5' tēfā Uēbē ckb lēg VVMe ZU'Xēg b'
 Areas and measurements are subject to survey.
 Where the designs conflict with conditions the conditions will prevail. This Drawing must not be used for construction

East West Link

Drawn	A RAM	Drafting Check	J MURAHIDY	Reviewed	N NANCEKIVELL	Approved	P KELLY
Designed	L NEL	Design Check	J MURAHIDY	Design Manager	1/12/16	Alliance Manager	1/12/16
Scale:	Original Scale (A1)	Reduced Scale (A3)	AS SHOWN	Contract No	PA4014		

Drawing Title:	GENERAL ARRANGEMENT EAST WEST LINK SH1/SYLVA PARK RAMPS - SHEET 5		
Drawing Number:	AEE-G-105	Rev No.	0

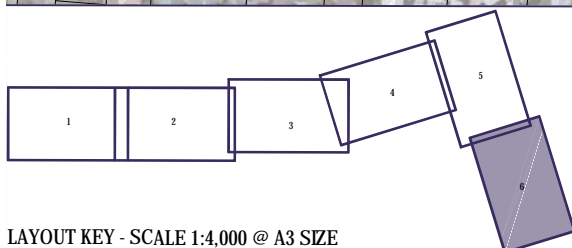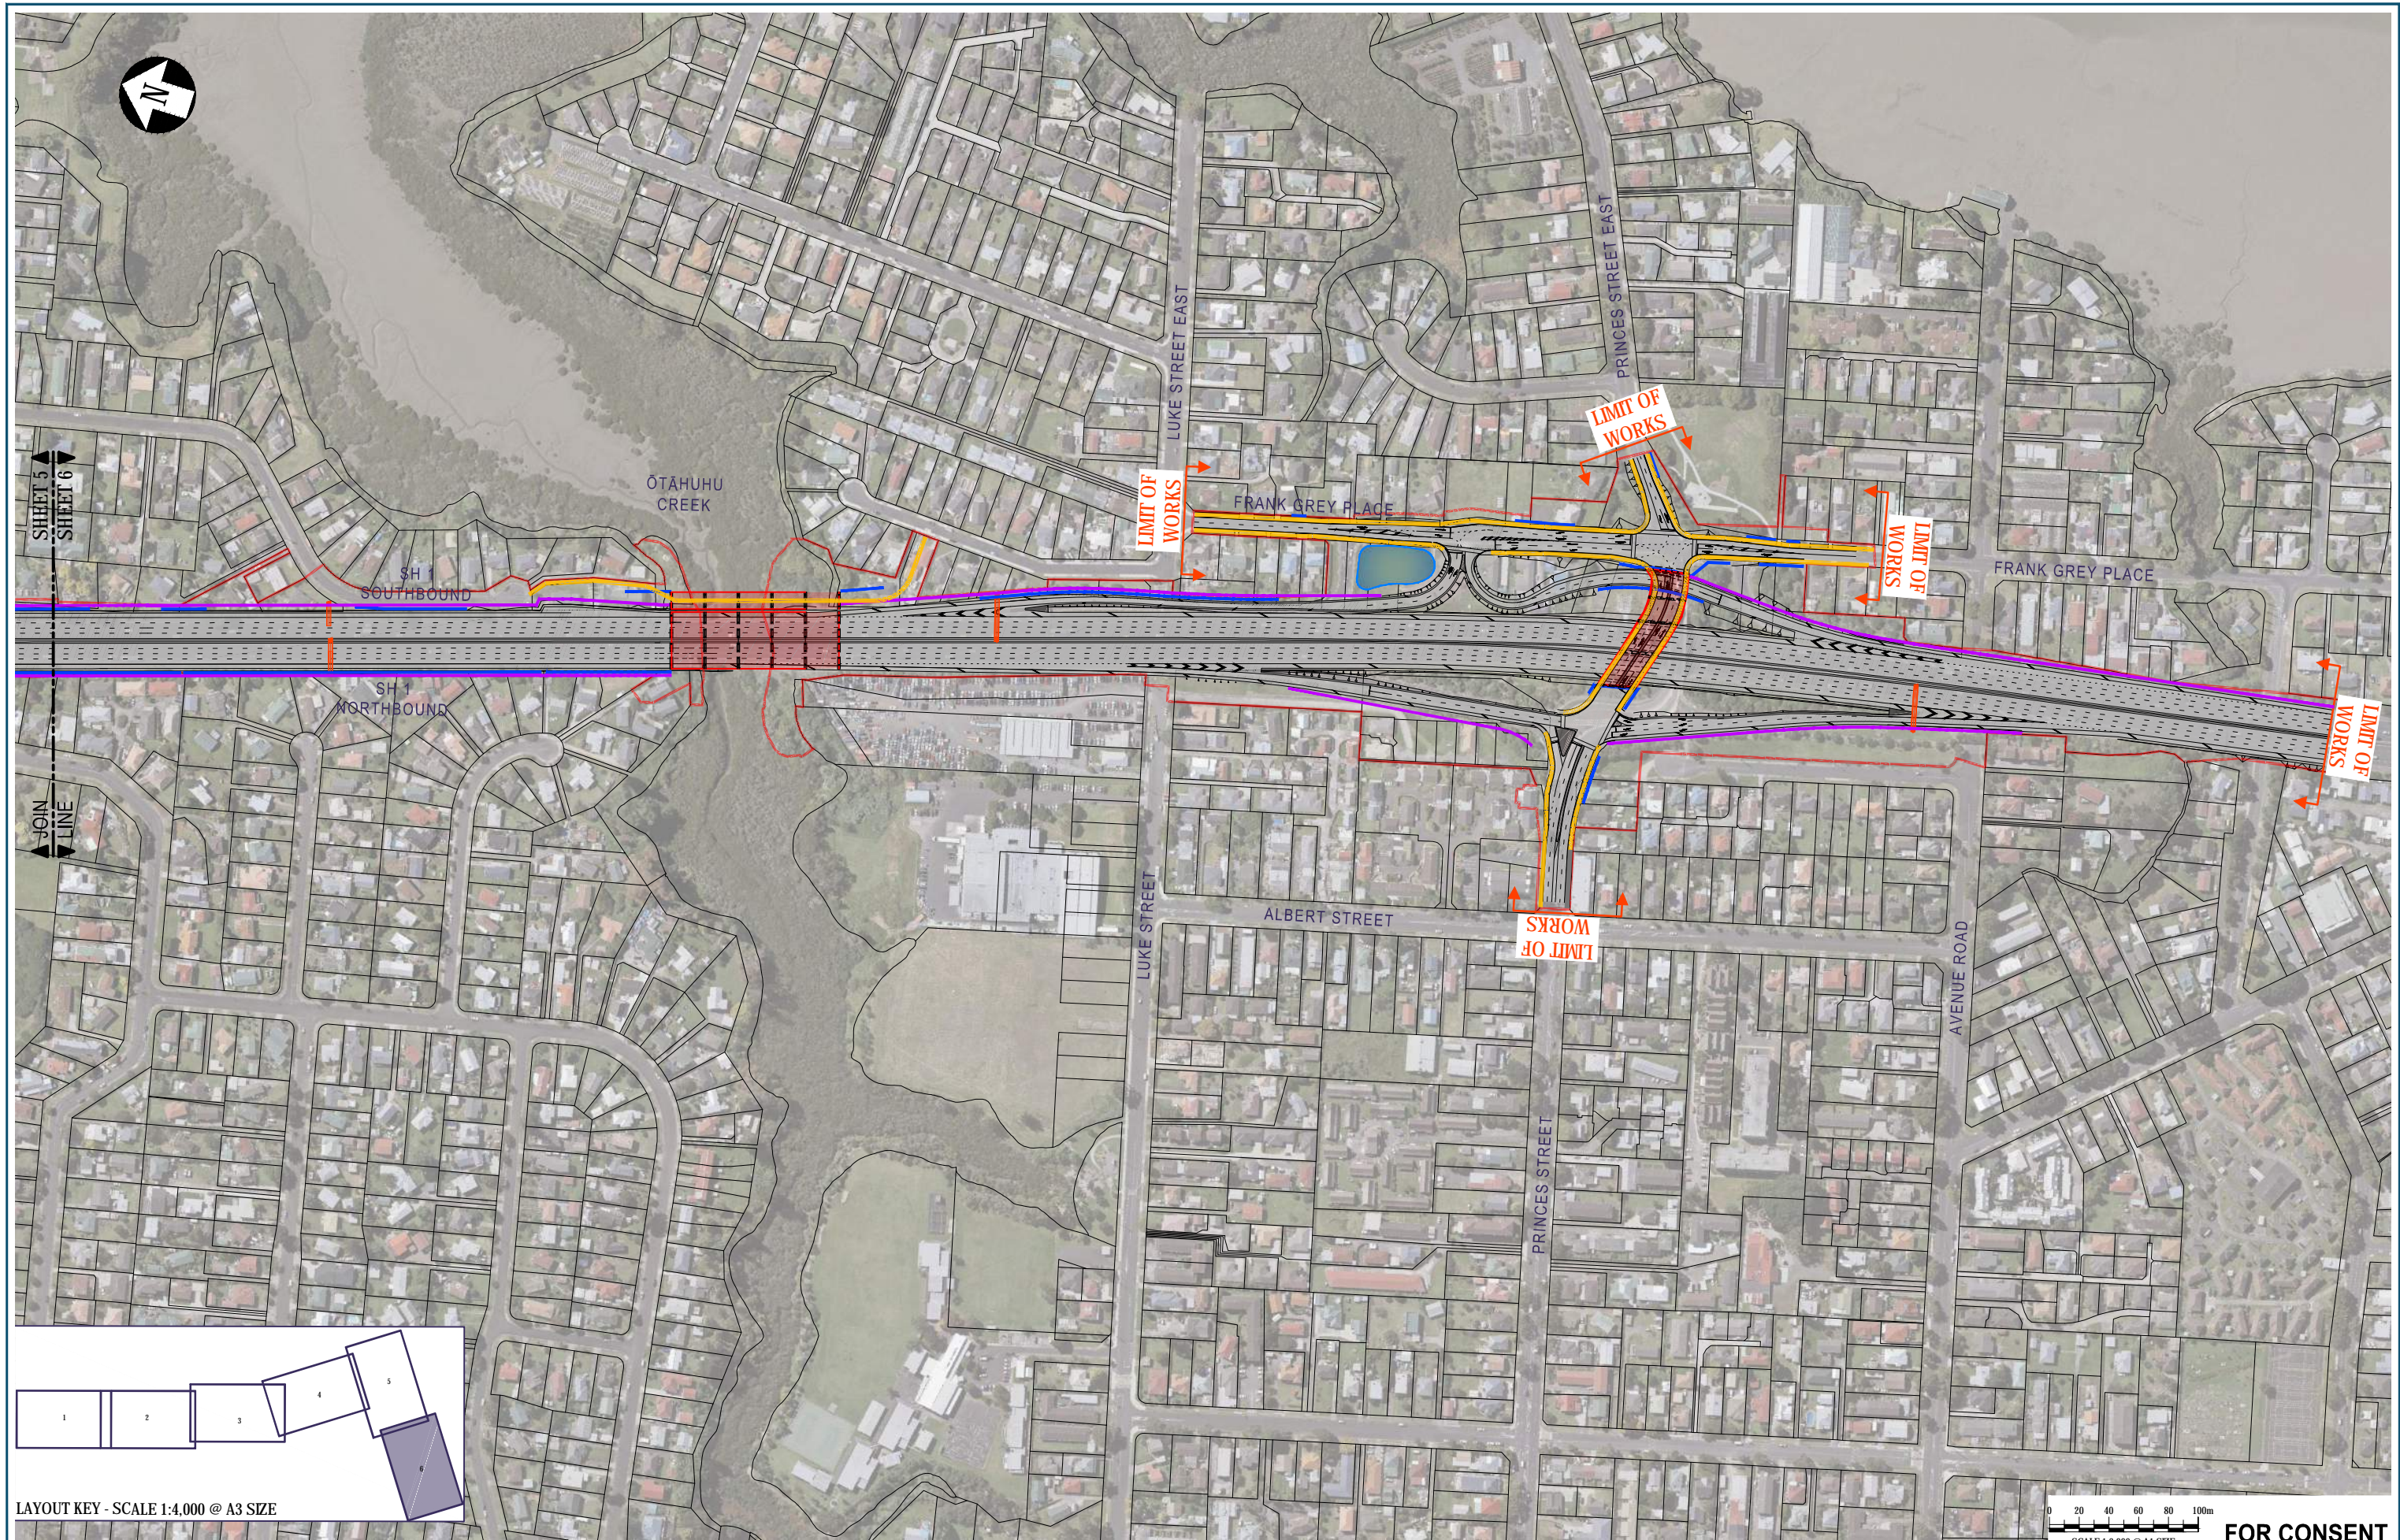

LAYOUT KEY - SCALE 1:4,000 @ A3 SIZE

No.	Issued Status	Drawn	Check'd	App'd	Date
0	ISSUED FOR CONSENT	AR	NN*	PK*	01/12/2016

DISCLAIMER
 Hāwhiri te Waiārae o Te Aotearoa
 under the RMA for resource consents and designations.
 5' kōwhiri te Waiārae o Te Aotearoa
 Areas and measurements are subject to survey.
 Where the designs conflict with conditions the conditions will prevail. This Drawing must not be used for construction

Drawn A RAM	Drafting Check J MURAHIDY	Reviewed Design Manager N NANCEKIVELL	Approved Alliance Manager P KELLY
Designed R TAN	Design Check J MURAHIDY	1/12/16	1/12/16
Scale: Original Scale (A1)	Reduced Scale (A3)	AS SHOWN	Contract No PA4014

Drawing Title: GENERAL ARRANGEMENT EAST WEST LINK SH1/ PRINCES STREET INTERCHANGE - SHEET 6	Drawing Number AEE-G-106	Rev No. 0
--	-----------------------------	--------------

FOR CONSENT