

PLAN
SCALE 1:2500


NOTE

DATA OBTAINED BY OTHERS INCLUDED IN THESE DRAWINGS ARE AS FOLLOWS:

LAND INFORMATION NEW ZEALAND	LEGAL BOUNDARY INFORMATION
NEW ZEALAND AERIAL MAPPING	TOPOGRAPHICAL INFORMATION, LEVELS & CONTOURS
LEVEL DATUM	TAURANGA CITY COUNCIL (MOTURIKI PLUS 0.80m)
COORDINATE ORIGIN	BAY OF PLENTY CIRCUIT GEODETIC DATUM ('F' MAKETU)

LEGEND

- EDGE OF SEAL
- - - EXTENT OF BATTERS
- - - DESIGNATION REQUIREMENT
- - - CENTRELINE OF ALIGNMENT
- △ △ △ △ △ FILL BATTER

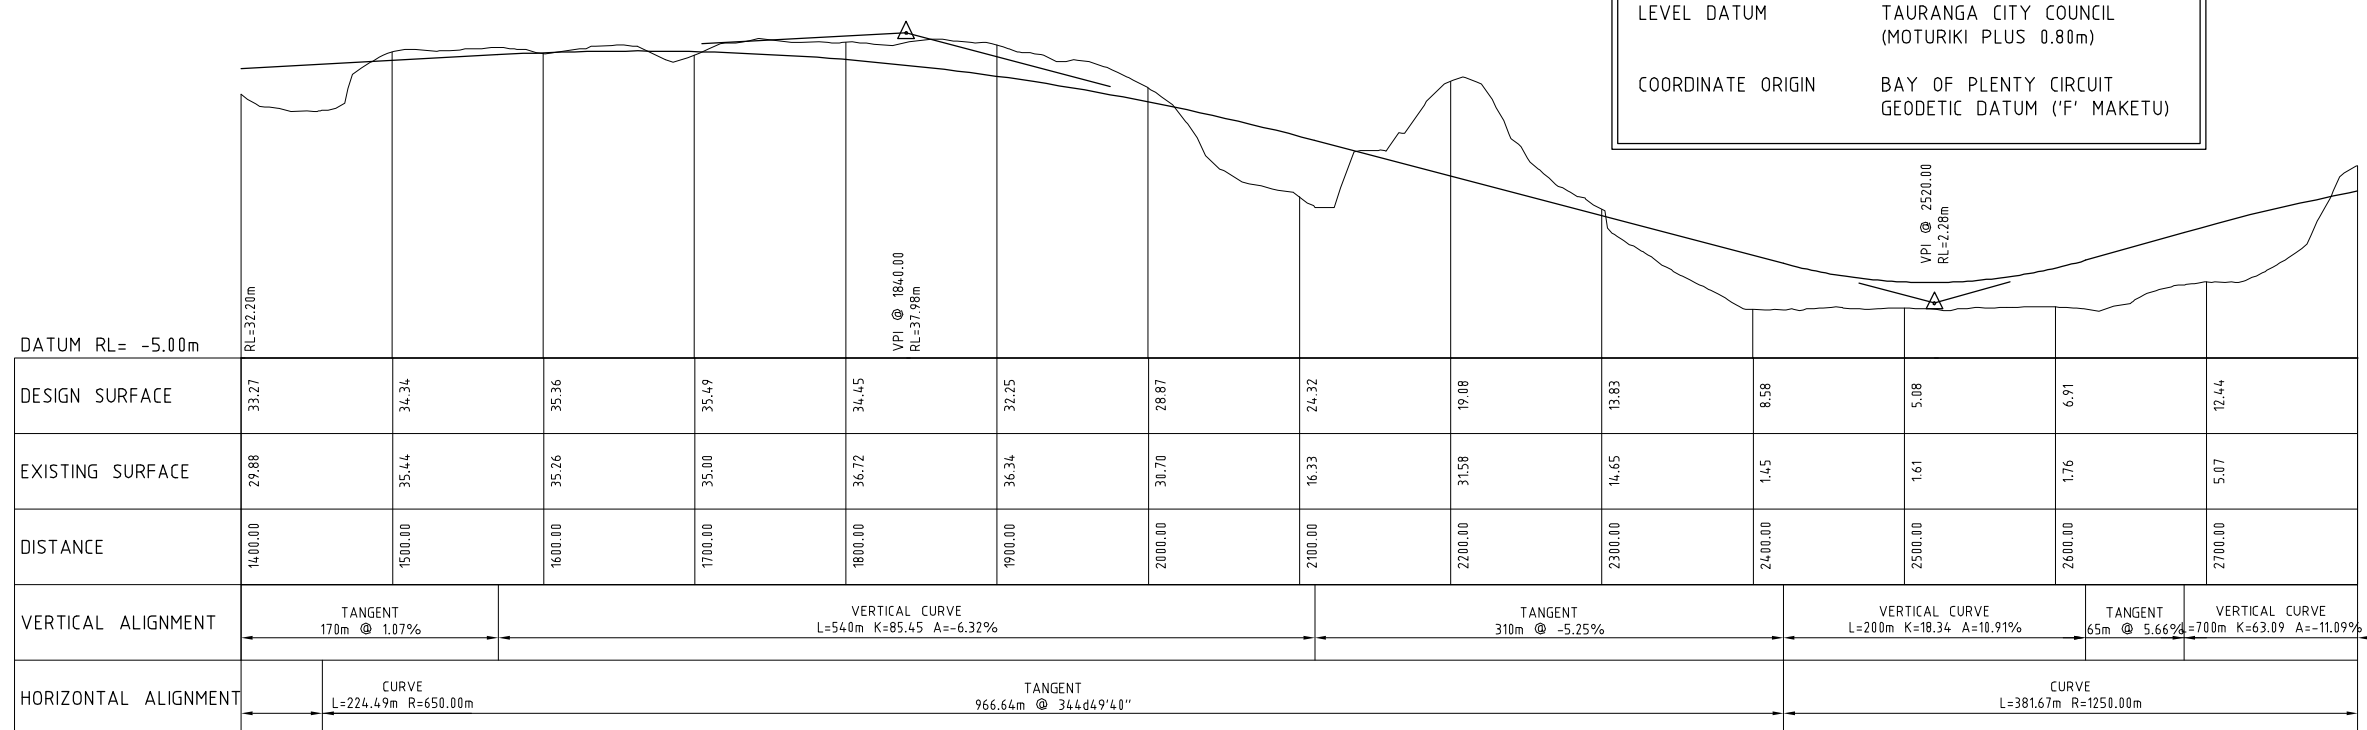

LONG SECTION
HORIZONTAL SCALE 1:2500
VERTICAL SCALE 1:500

C	LEGAL BOUNDARIES ON THOMPSON PROPERTY REVISED EX CONNEL	WAGNER
B	NOTES AMENDED	JJH 6.7.98
A	FOR DESIGNATION	JJH 28/2/98
No.	Revision	Appd Date

Beca Carter Hollings & Ferner Ltd.
Auckland, Wellington, Christchurch, New Plymouth, Tauranga, Orewa, Melbourne, Sydney, Port Moresby, Jakarta, Singapore, Brunei. Consulting Engineers

Designed	SJF	Approved for Construction
Drawn	BIL	
Traced	CAD	
Dsg Check	SJP	
Org Check	SJF	Date

Scale as drawn 1:2500/500
Reduced Drawing 1:5000/1000



SAFE 77
TAURANGA NORTHERN ARTERIAL
CIVIL

DESIGNATION
REQUIREMENT PLAN
SHEET 2 OF 5

Job No.	3602303
Org No.	P004
Rev.	