

PLAN  
SCALE 1:2500


**NOTE**

DATA OBTAINED BY OTHERS INCLUDED IN THESE DRAWINGS ARE AS FOLLOWS:

LAND INFORMATION NEW ZEALAND	LEGAL BOUNDARY INFORMATION
NEW ZEALAND AERIAL MAPPING	TOPOGRAPHICAL INFORMATION, LEVELS & CONTOURS
LEVEL DATUM	TAURANGA CITY COUNCIL (MOTURIKI PLUS 0.80m)
COORDINATE ORIGIN	BAY OF PLENTY CIRCUIT GEODETTIC DATUM ('F' MAKETU)

**LEGEND**

- EDGE OF SEAL
- - - EXTENT OF BATTERS
- - - DESIGNATION REQUIREMENT
- - - CENTRELINE OF ALIGNMENT
- △ △ △ △ △ FILL BATTER

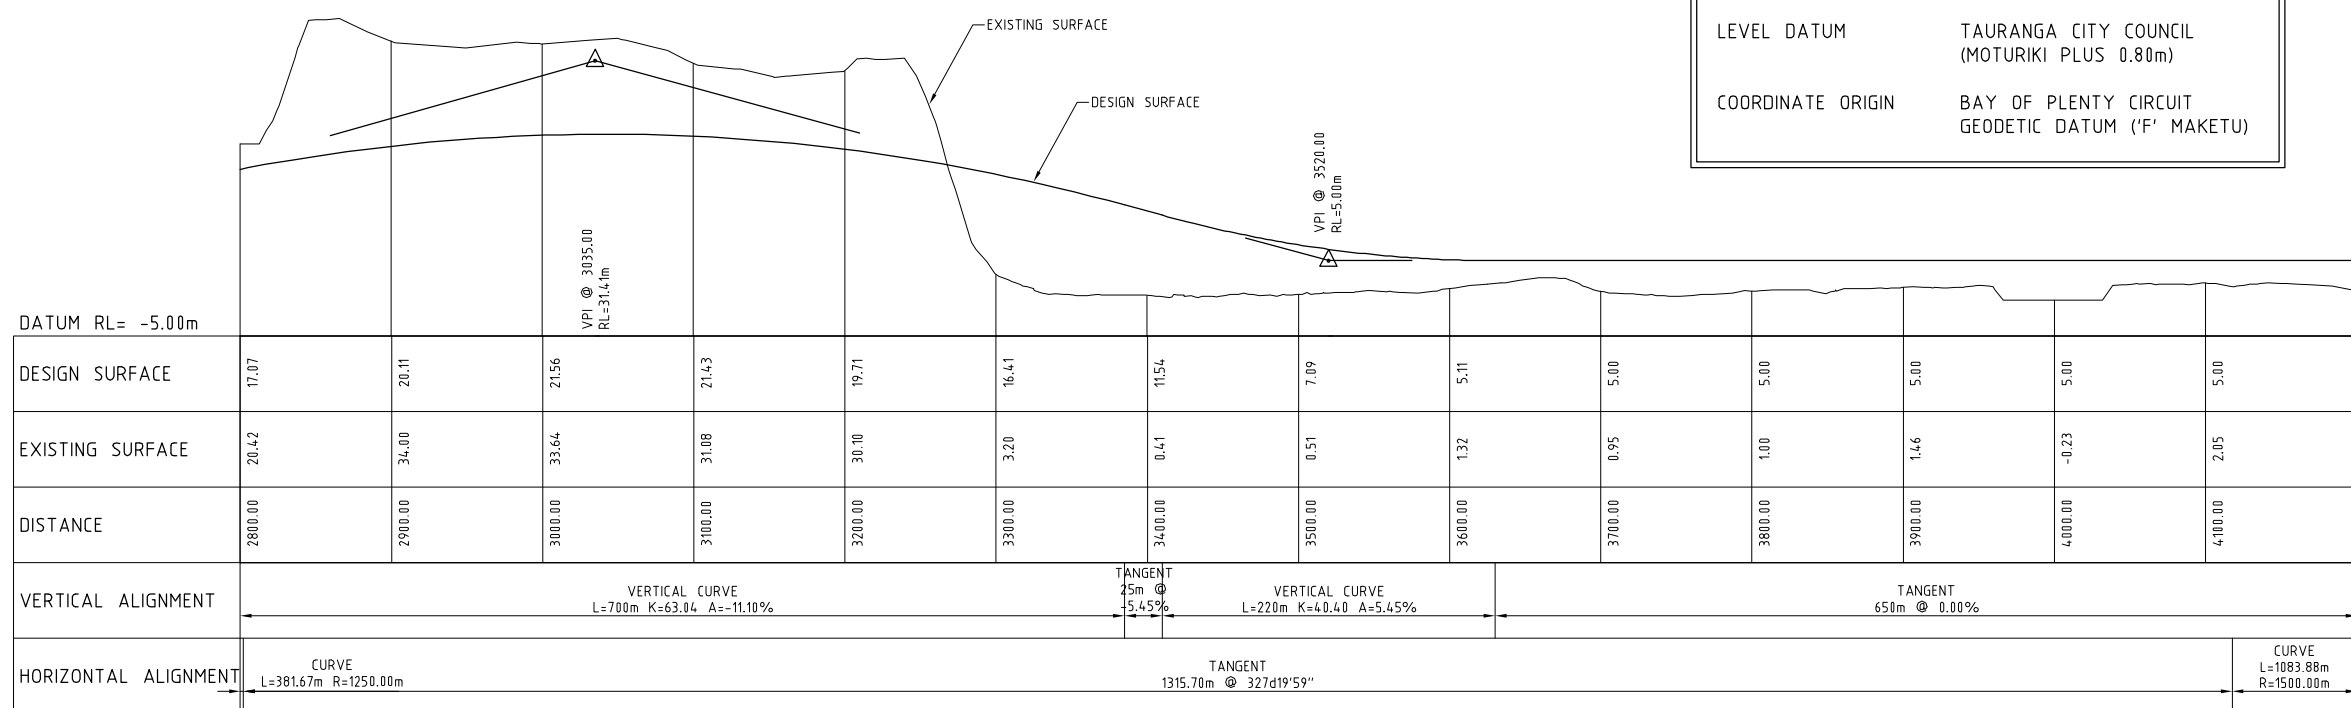

LONG SECTION  
HORIZONTAL SCALE 1:2500  
VERTICAL SCALE 1:500

No.	Revision	Appd	Date
B	NOTES AMENDED	JJH	6.7.98
A	FOR DESIGNATION	JJH	28.2.98

**Beca Carter Hollings & Ferner Ltd.**  
Auckland, Wellington, Christchurch, New Plymouth, Tauranga, Orewa, Melbourne, Sydney, Port Moresby, Jakarta, Singapore, Brunei.  
Consulting Engineers

Designed	SJF	Approved for Construction
Drawn	BIL	
Traced	CAD	Sign
Dsg Check	JSP	
Drg Check	SJF	Date

Scale as drawn 1:2500/500  
Reduced Drawing 1:5000/1000



SAFE 77  
TAURANGA NORTHERN ARTERIAL  
CIVIL

DESIGNATION  
REQUIREMENT PLAN  
SHEET 3 OF 5

Job No.	3602303
Drg No.	P005
Rev.	