


FACE OF WALL RADIUS SETOUT INFO:  
 ARC LENGTH = 54.0m  
 ARC ANGLE = 6.37°  
 ARC RADIUS = 485.64m  
 CHORD LENGTH = 53.97m  
 MID-ORD LENGTH = 0.75m

54.0m LONGITUDINAL GABION BASKET RETAINING WALL (27 - 1m X 1m X 2m BASKETS)  
 (REFER TO SHEET C181 FOR GABION WALL TYPICAL CROSS SECTION)

INSTALL 1.0M HIGH LONGITUDINAL GABION BASKET RETAINING WALL  
 ROAD RESERVE BOUNDARY

NEW POST AND WIRE BOUNDARY FENCE

LEGAL PROPERTY BOUNDARY

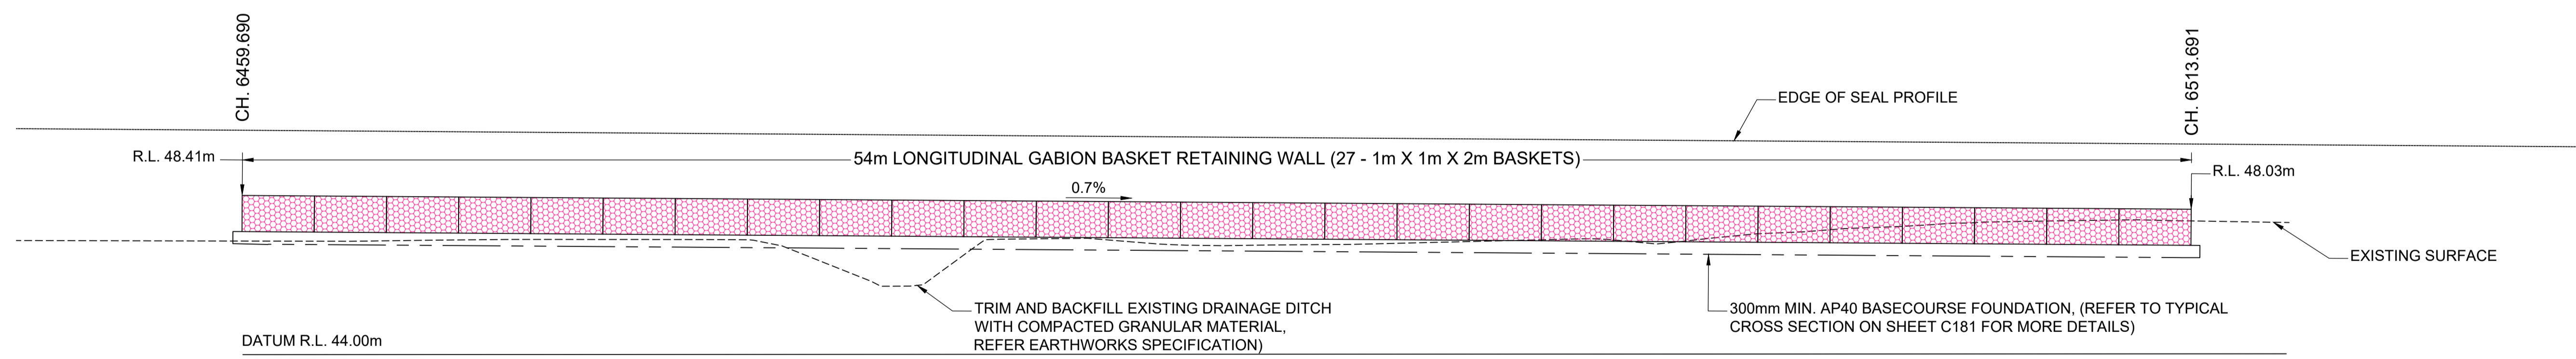

**LONGITUDINAL SECTION - L1**  
 Scale: 1:100


- GENERAL NOTES:**
1. CONTRACTOR MUST NOT START ANY EXCAVATION WORKS UNTIL THEY HAVE CONFIRMED THE LOCATION OF CHORUS CABLES AND ALL OTHER BURIED SERVICES PRIOR TO COMMENCEMENT OF WORK ON SITE. CARE SHOULD BE TAKEN TO PROTECT ALL SERVICES DURING CONSTRUCTION.
  2. SET OUT SHALL BE CONFIRMED BY THE CONTRACTOR PRIOR TO COMMENCEMENT OF WORK ON SITE.
  3. REFER TO PROJECT SPECIFICATION FOR GABION BASKET AND INSTALLATION MINIMUM REQUIREMENTS.
  4. THE ENGINEER WILL INSPECT THE SUBGRADE PRIOR TO PLACEMENT OF BASECOURSE FOUNDATION.


ISSUED FOR REVIEW AND COMMENT - NOT FOR CONSTRUCTION

Revision	Amendment	Approved	Revision Date
A	ISSUED FOR REVIEW AND COMMENT	MD	03/04/2020



<b>wsp</b>		Project	
Alexandra Office +64 3 440 2400		NZ TRANSPORT AGENCY SH8 BEAUMONT OTAGO RS 401 / 6300 NEW BEAUMONT BRIDGE	
Designed	Approved	Approved Date	
B MULHOLLAND	M DAVIES	03/04/2020	
Drawn	Scales	Project No.	
B MULHOLLAND	1:100 @ A1 1:200 @ A3	6-CT012.00	
		Sheet No.	Revision
		C180	A

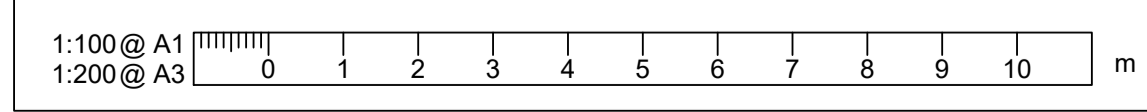

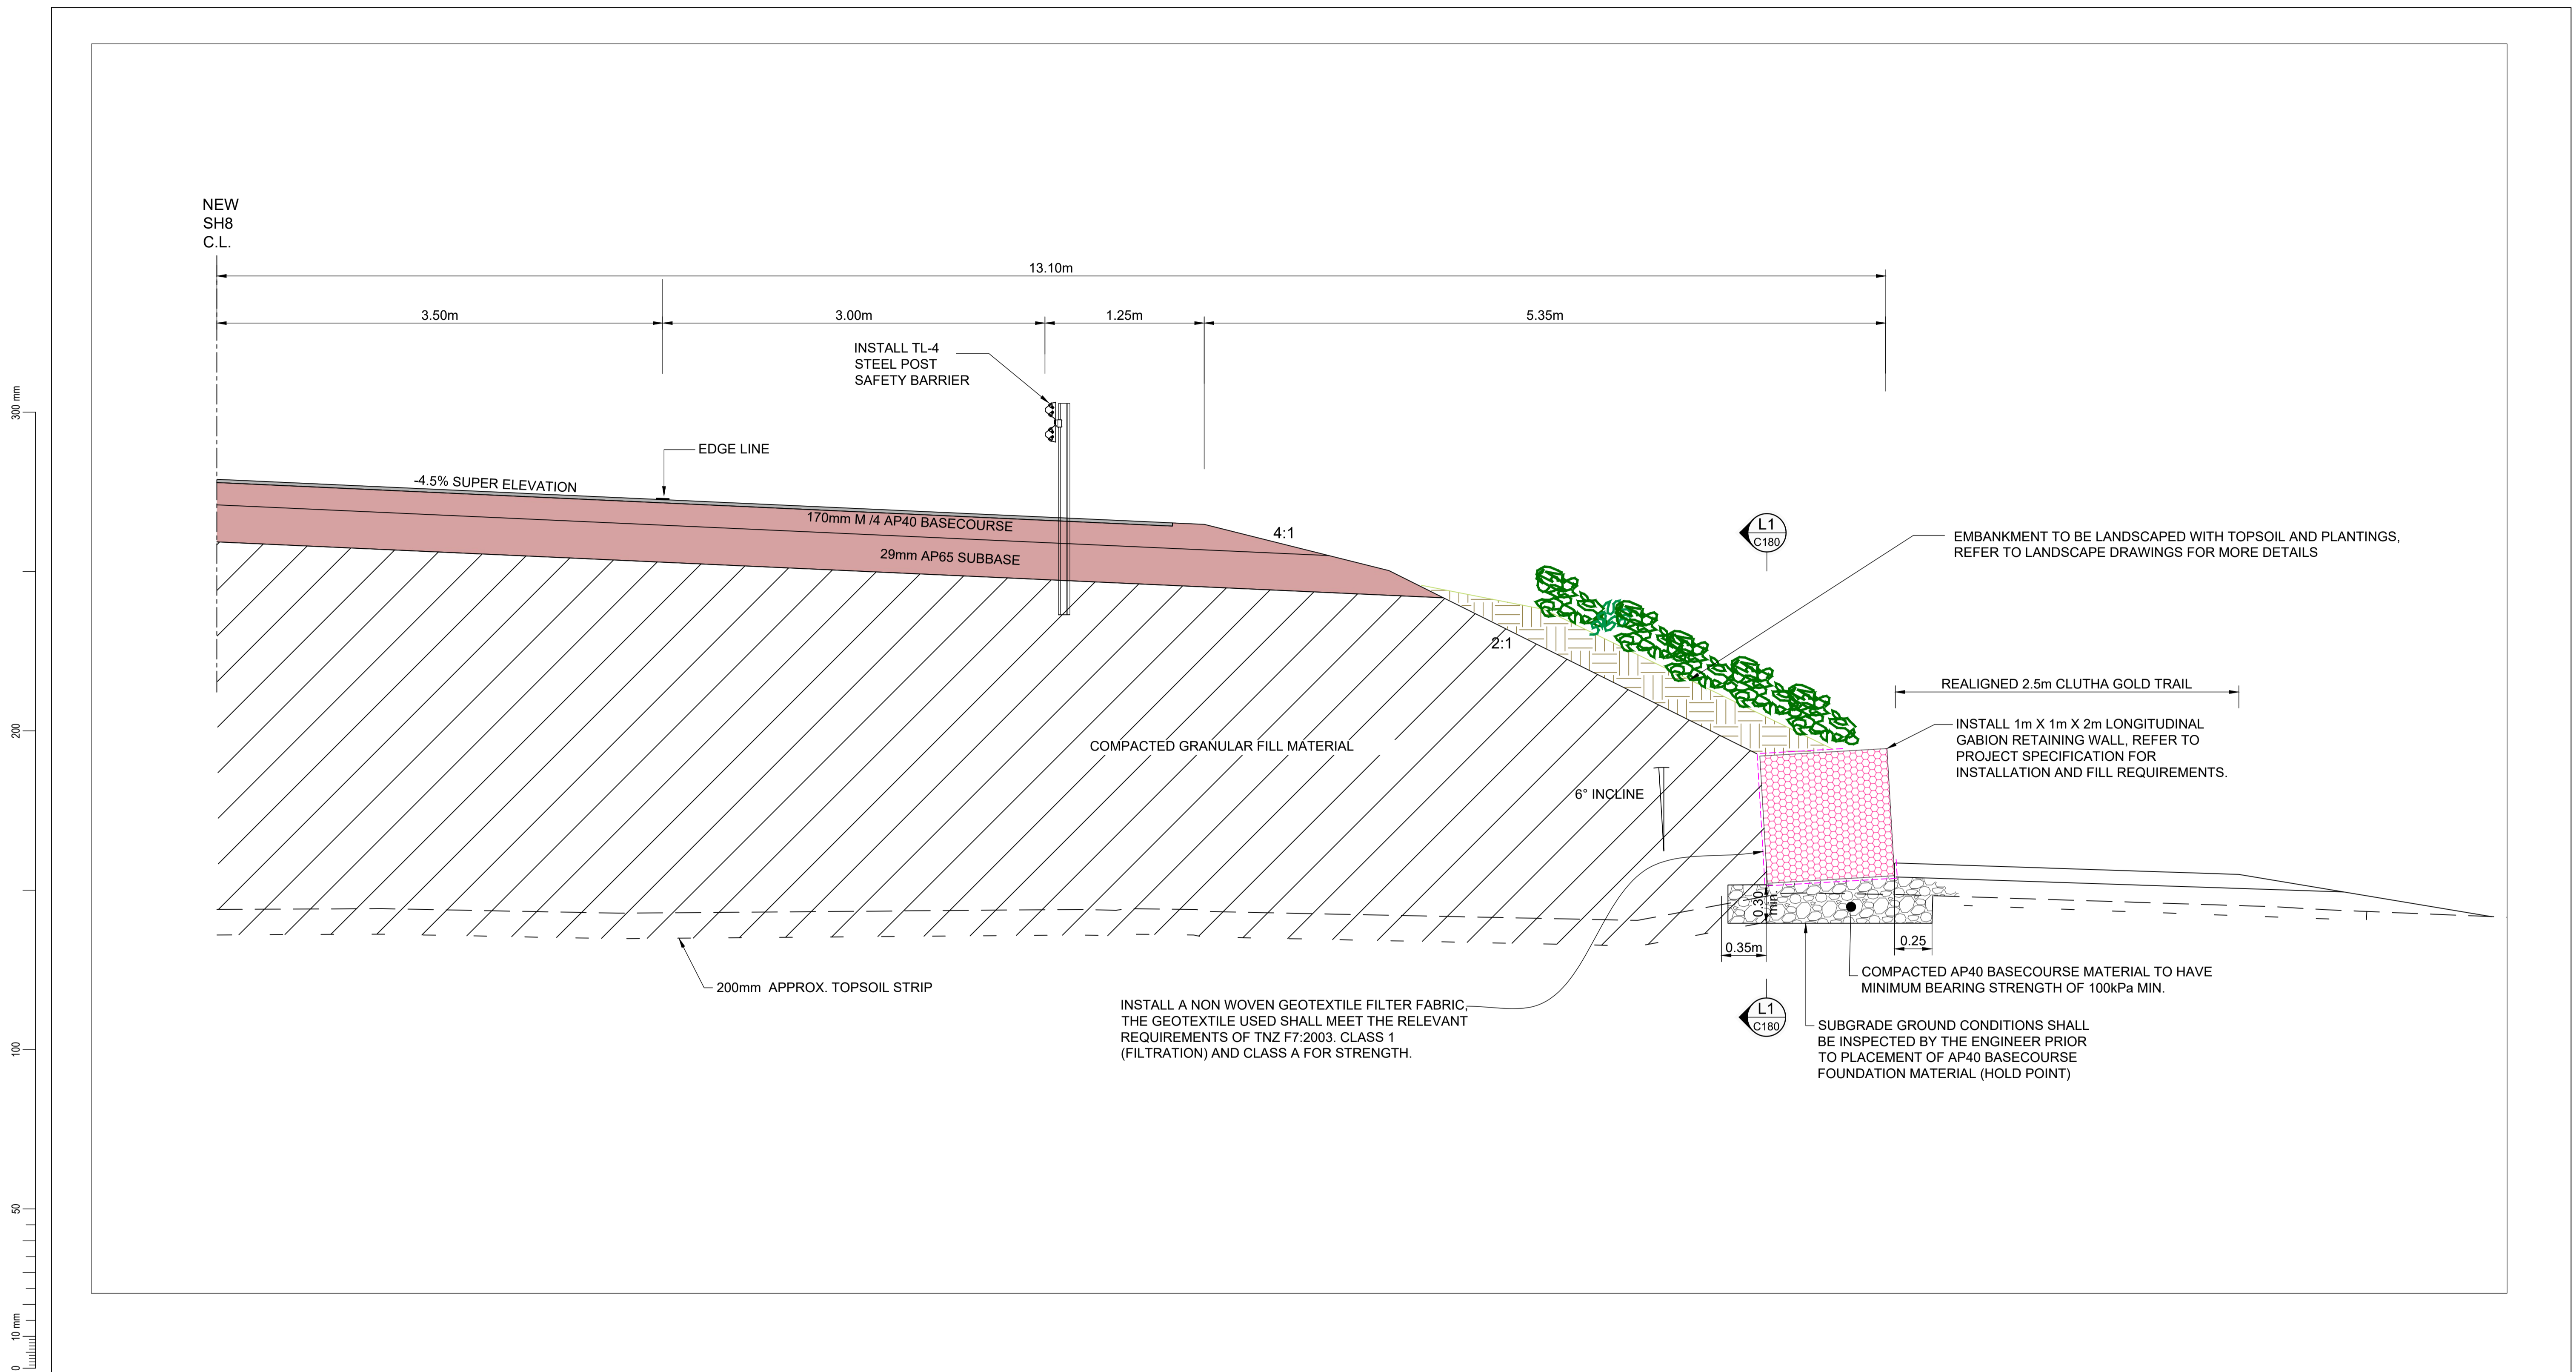

- GENERAL NOTES:**
1. CONTRACTOR MUST NOT START ANY EXCAVATION WORKS UNTIL THEY HAVE CONFIRMED THE LOCATION OF CHORUS CABLES AND ALL OTHER BURIED SERVICES PRIOR TO COMMENCEMENT OF WORK ON SITE. CARE SHOULD BE TAKEN TO PROTECT ALL SERVICES DURING CONSTRUCTION.
  2. SET OUT SHALL BE CONFIRMED BY THE CONTRACTOR PRIOR TO COMMENCEMENT OF WORK ON SITE.
  3. REFER TO PROJECT SPECIFICATION FOR GABION BASKET AND INSTALLATION MINIMUM REQUIREMENTS.
  4. THE ENGINEER WILL INSPECT THE SUBGRADE PRIOR TO PLACEMENT OF BASECOURSE FOUNDATION.

ISSUED FOR REVIEW AND COMMENT - NOT FOR CONSTRUCTION

Revision	Amendment	Approved	Revision Date
A	ISSUED FOR REVIEW AND COMMENT	MD	03/04/2020



<b>wsp</b>		PO Box 273 Alexandra 3340 New Zealand	
Alexandra Office +64 3 440 2400		Approved Date	
Designed	Approved	03/04/2020	
B MULHOLLAND	M DAVIES		
Drawn	Scales	Project No.	
B MULHOLLAND	1:25@ A1 1:50 @ A3	6-CT012.00	

Project	
NZ TRANSPORT AGENCY SH8 BEAUMONT OTAGO RS 401 / 6300 NEW BEAUMONT BRIDGE	
Sheet	
GABION RETAINING WALL TYPICAL CROSS SECTION	
Sheet No.	Revision
C181	A

