
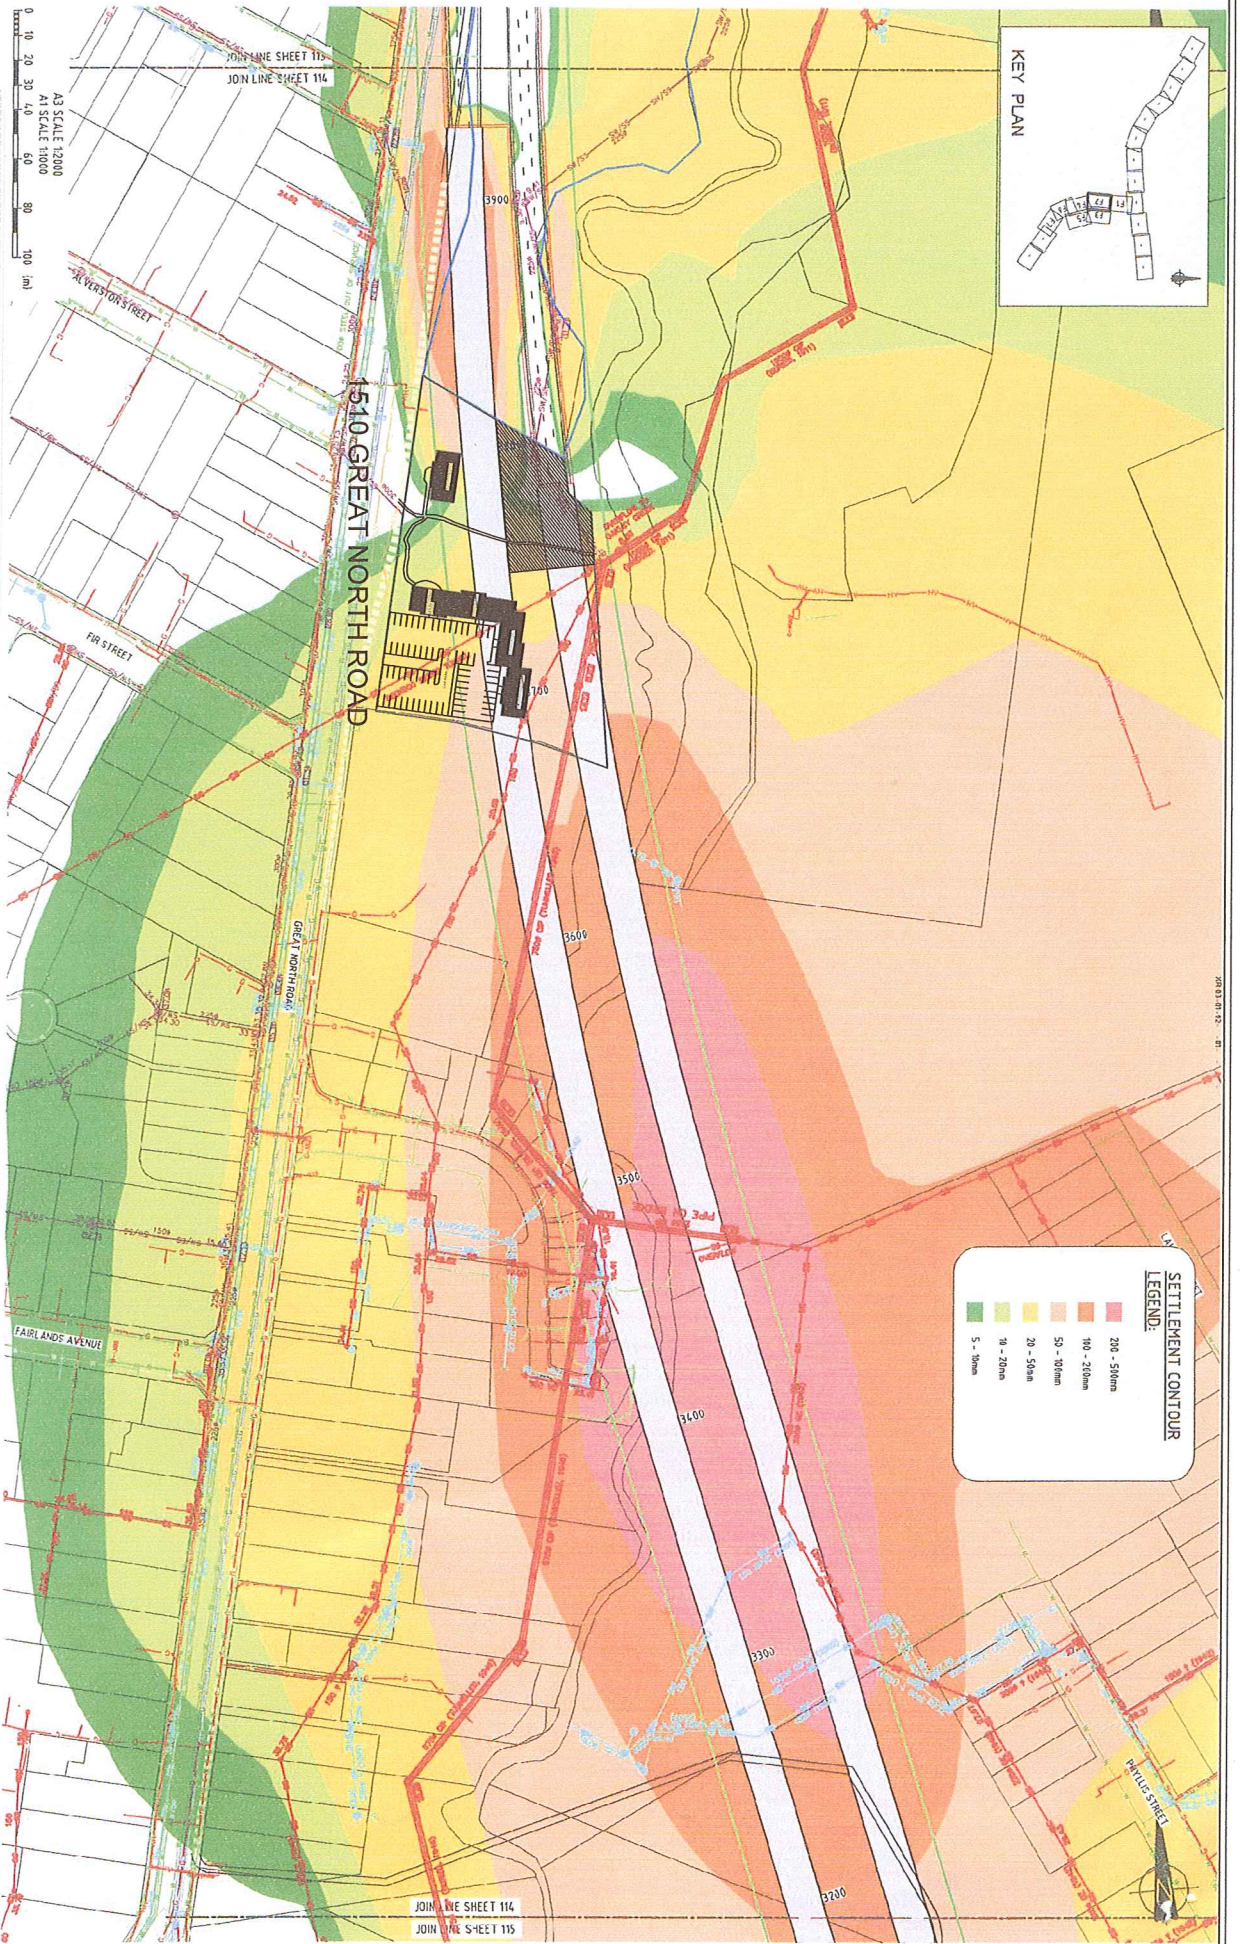


216

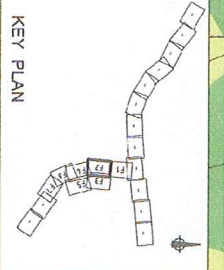

SETTLEMENT CONTOUR

LEGEND:

200 - 500mm
140 - 200mm
50 - 100mm
20 - 50mm
10 - 20mm
5 - 10mm

EXHIBIT NUMBER " 216 "

Environment Court

Produced by Mr Richardson
via Mr Galton in by consent

COURT REF:
REGISTRAR: DATE: 11/3/11

WATERVIEW CONNECTION PROJECT
EXISTING SERVICES SETTLEMENT CONTOURS

TAKEN FROM APPENDIX F - EVIDENCE G13 - GAVIN ALEXANDER
APPENDIX F - effects on services Settlement Plan



3814238