



S:\Further North - PAA\300 Design\300.5 Technical\01-Drawing Production\CADD Drawings\R-111\_R-15.dwg Plot Date: 18 August, 2019 - 2:49 PM

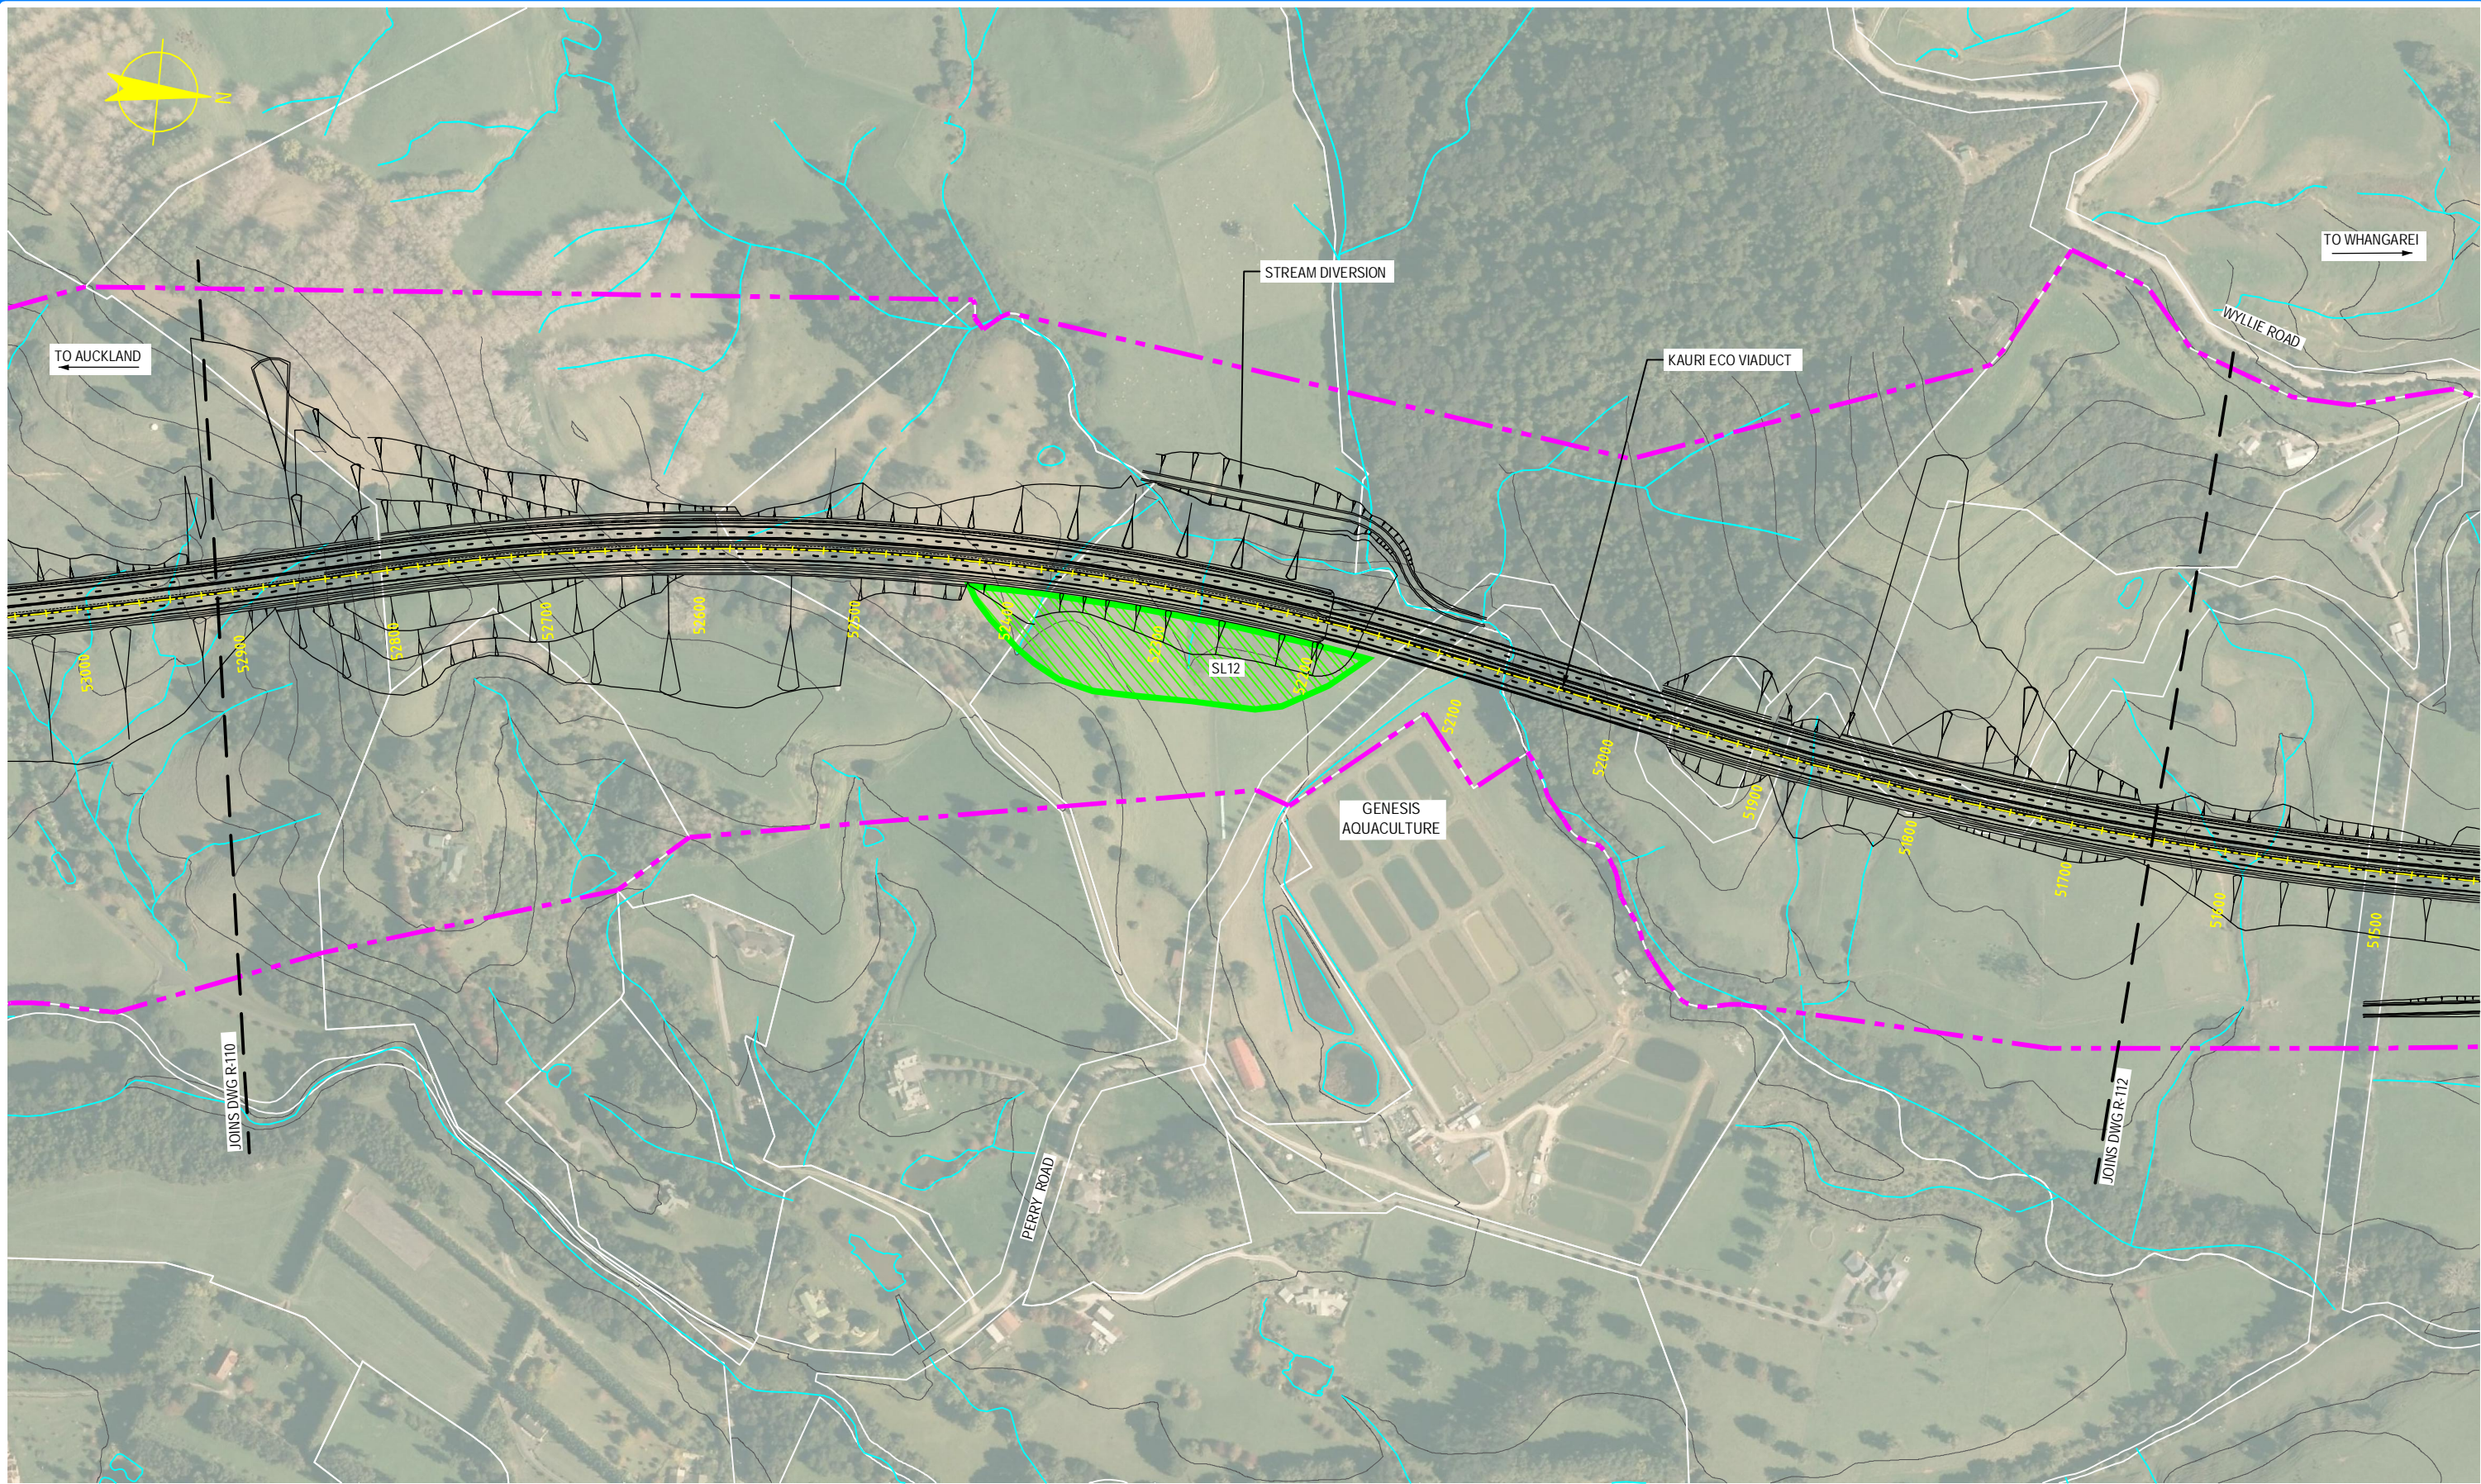

NOTE: FOR GENERAL NOTES AND LEGEND, REFER TO DRAWING R-001

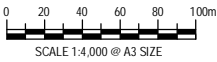

0	30/08/13	RET	MRH	TI	ISSUE FOR NOR / CONSENT
AMD	DATE	DESIGN REVIEW	REV'D D. MGR	APP'D A. MGR	PURPOSE OF ISSUE / AMENDMENT




**DISCLAIMER**  
The information shown on this drawing is solely for the purposes of supporting RMA applications for statutory approvals. All information shown is subject to review for compliance with approved consents and the outcomes of final design.

ARA TŪHONO - PŪHOI TO WELLSFORD			
PŪHOI TO WARKWORTH - FOR RMA APPROVALS			
DRAWN SP / AN	DRAFTING CHECK IH	REVIEWED DISCIPLINE MANAGER MRH	APPROVED ALLIANCE MANAGER TI
DESIGNED IH	DESIGN REVIEW RET		


ROAD ALIGNMENT PLAN SHEET 11 OF 15			
SCALE AS SHOWN	CONTRACT No PA3748	DRAWING No R-111	AMD 0



S:\Further North - PAA\300 Design\300.5 Technical\01-Drawing Production\CADD Drawings\R-111\_R-115.dwg Plot Date: 17 August 2013 2:37 PM

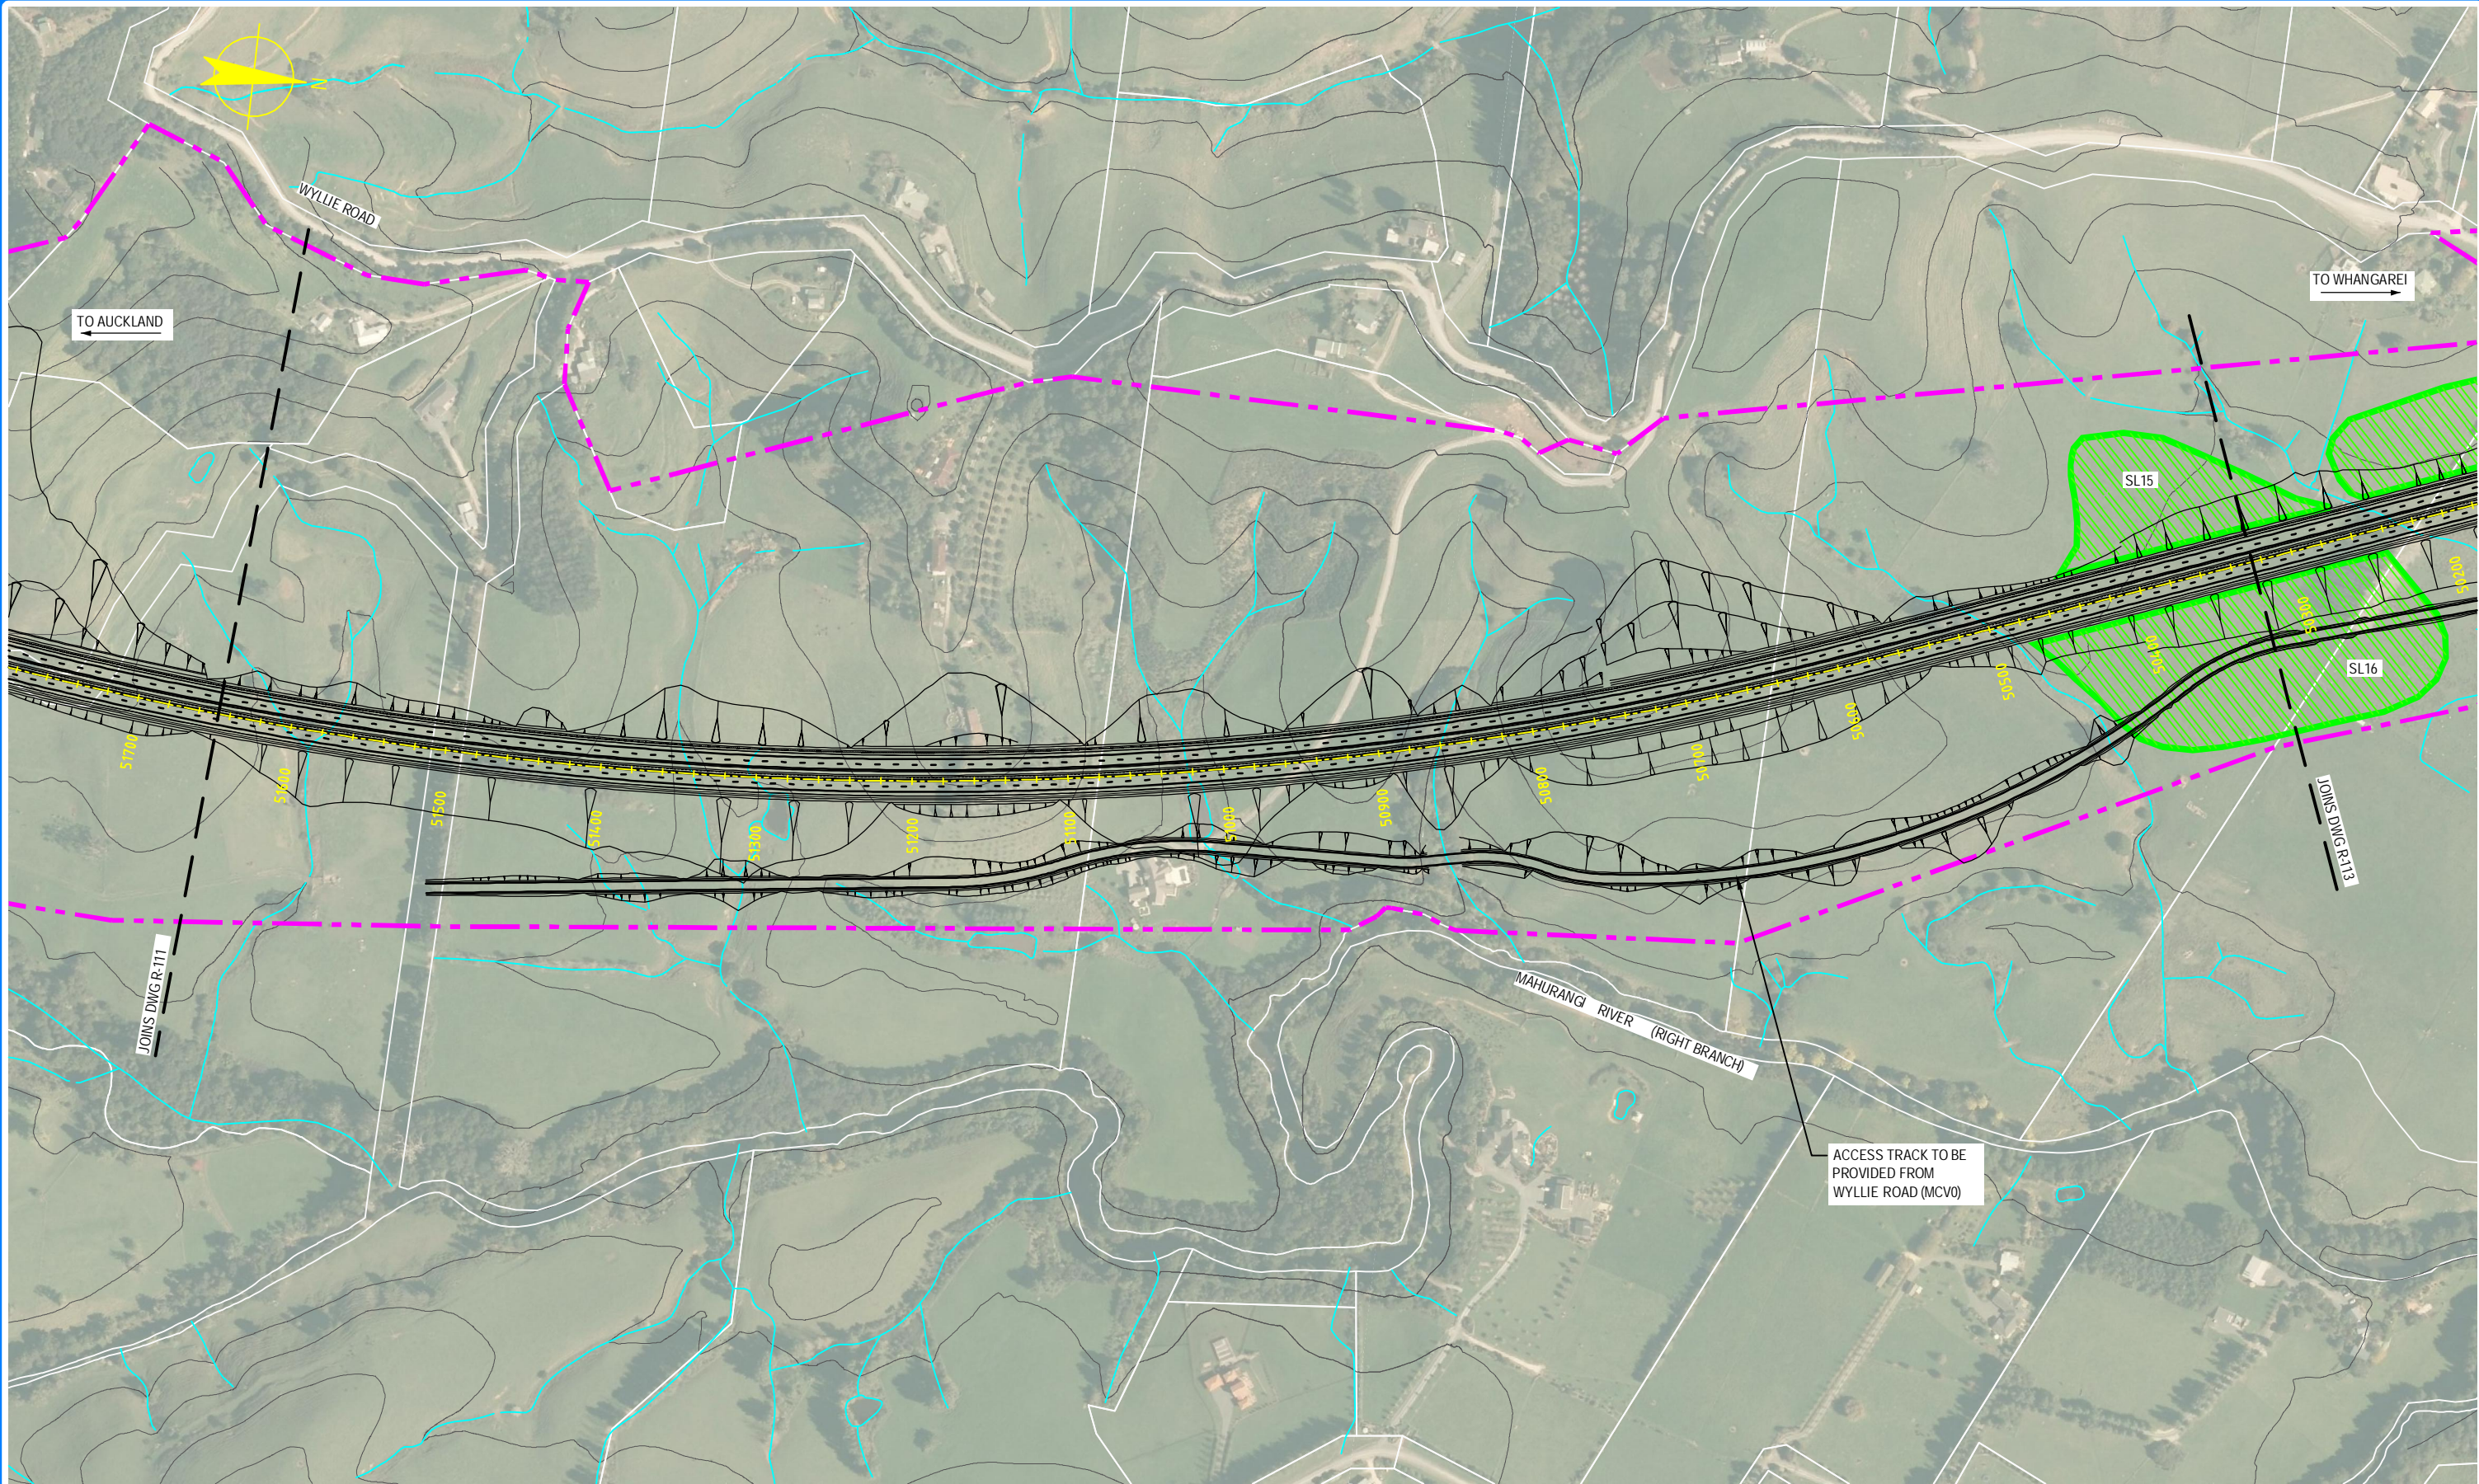

NOTE: FOR GENERAL NOTES AND LEGEND, REFER TO DRAWING R-001

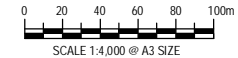

0	30/08/13	RET	MRH	TI	ISSUE FOR NOR / CONSENT	
AMD	DATE	DESIGN REVIEW	REV'D D. MGR	APPRD A. MGR	PURPOSE OF ISSUE / AMENDMENT	




**DISCLAIMER**  
The information shown on this drawing is solely for the purposes of supporting RMA applications for statutory approvals. All information shown is subject to review for compliance with approved consents and the outcomes of final design.

ARA TŪHONO - PŪHOI TO WELLSFORD			
PŪHOI TO WARKWORTH - FOR RMA APPROVALS			
DRAWN SP / AN	DRAFTING CHECK IH	REVIEWED DISCIPLINE MANAGER MRH	APPROVED ALLIANCE MANAGER TI
DESIGNED IH	DESIGN REVIEW RET		


ROAD ALIGNMENT PLAN SHEET 12 OF 15			
SCALE AS SHOWN	CONTRACT No PA3748	DRAWING No R-112	AMDT 0



S:\Further North - PAA\300 Design\300.5 Technical\01-Drawing Production\CADD Drawings\R-111\_R-115.dwg Plot Date: 23 August, 2013 - 9:10 AM

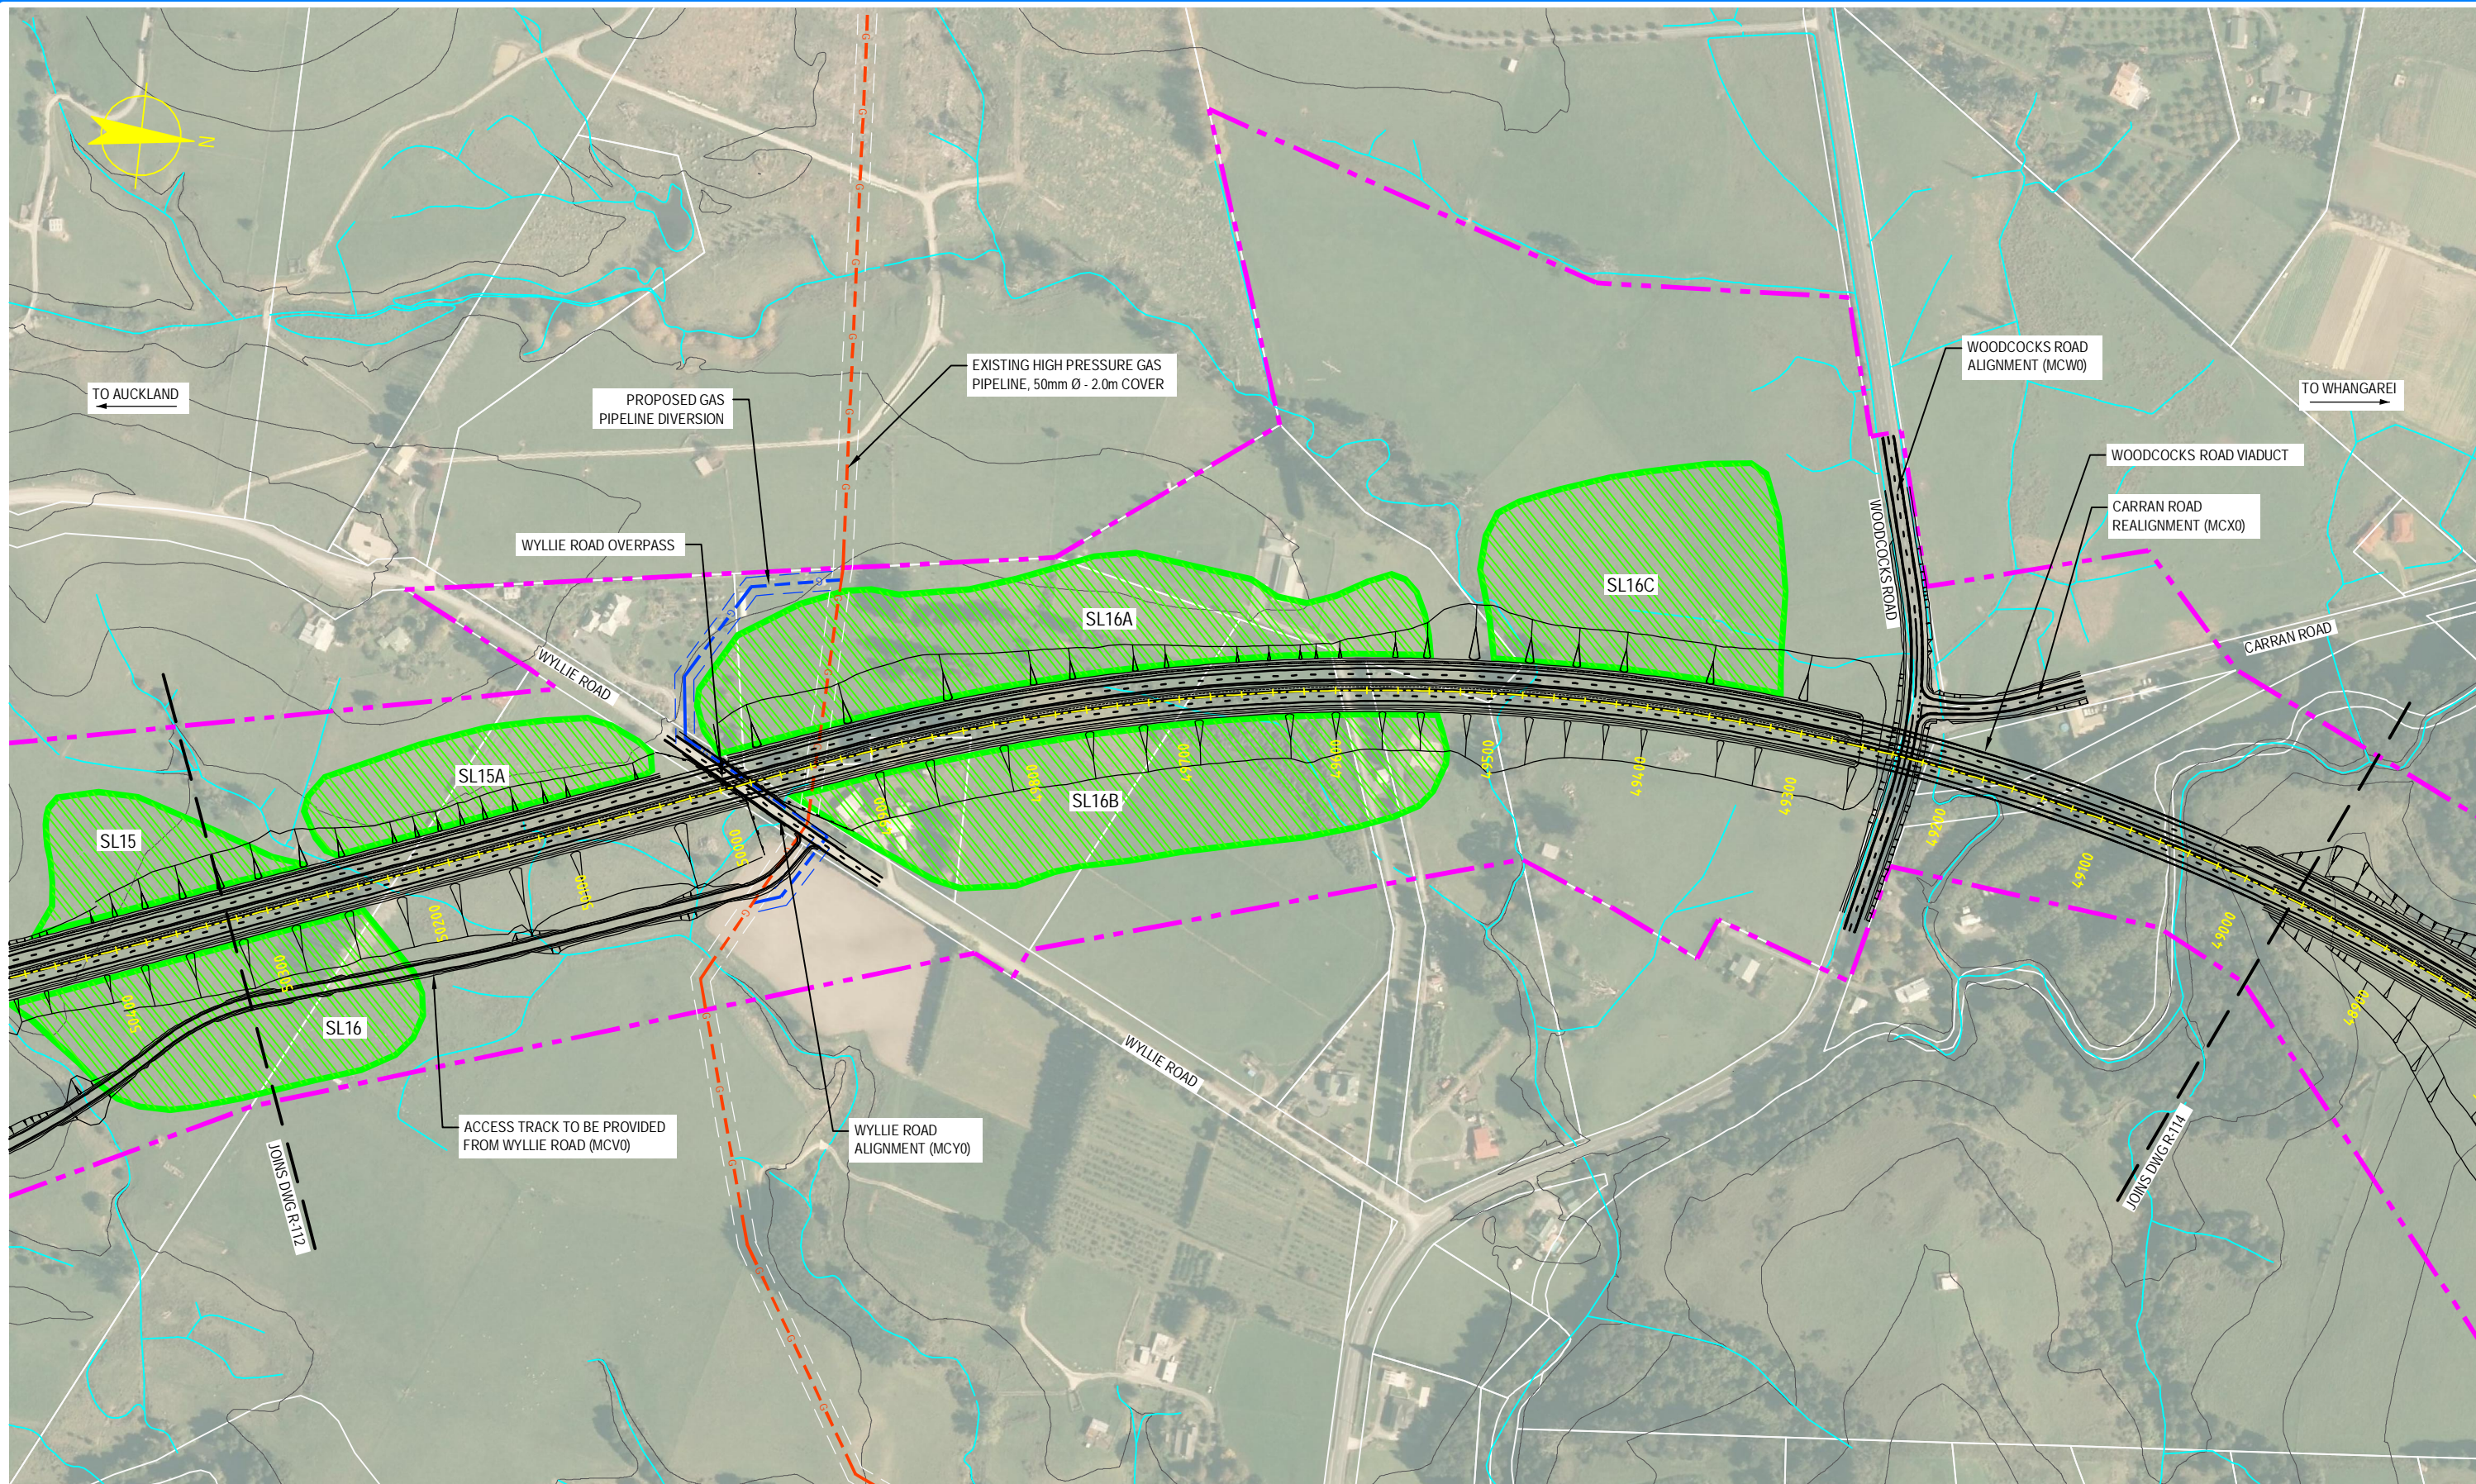

NOTE: FOR GENERAL NOTES AND LEGEND,  
REFER TO DRAWING R-001

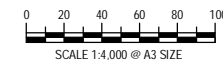

AMD	DATE	DESIGN REVIEW	REV'D D. MGR	APP'D A. MGR	PURPOSE OF ISSUE / AMENDMENT
0	30/08/13	RET	MRH	TI	ISSUE FOR NOR / CONSENT




**DISCLAIMER**  
The information shown on this drawing is solely for the purposes of supporting RMA applications for statutory approvals. All information shown is subject to review for compliance with approved consents and the outcomes of final design.

ARA TŪHONO - PŪHOI TO WELLSFORD			
PŪHOI TO WARKWORTH - FOR RMA APPROVALS			
DRAWN SP / AN	DRAFTING CHECK IH	REVIEWED DISCIPLINE MANAGER MRH	APPROVED ALLIANCE MANAGER TI
DESIGNED IH	DESIGN REVIEW RET		


ROAD ALIGNMENT PLAN			
SHEET 13 OF 15			
SCALE AS SHOWN	CONTRACT No PA3748	DRAWING No R-113	AMDT 0



S:\Further North - PAA\300 Design\300.5 Technical\01-Drawing Production\CADD Drawings\0-111\_R-115.dwg Plot Date: 17 August 2013 - 2:38 PM

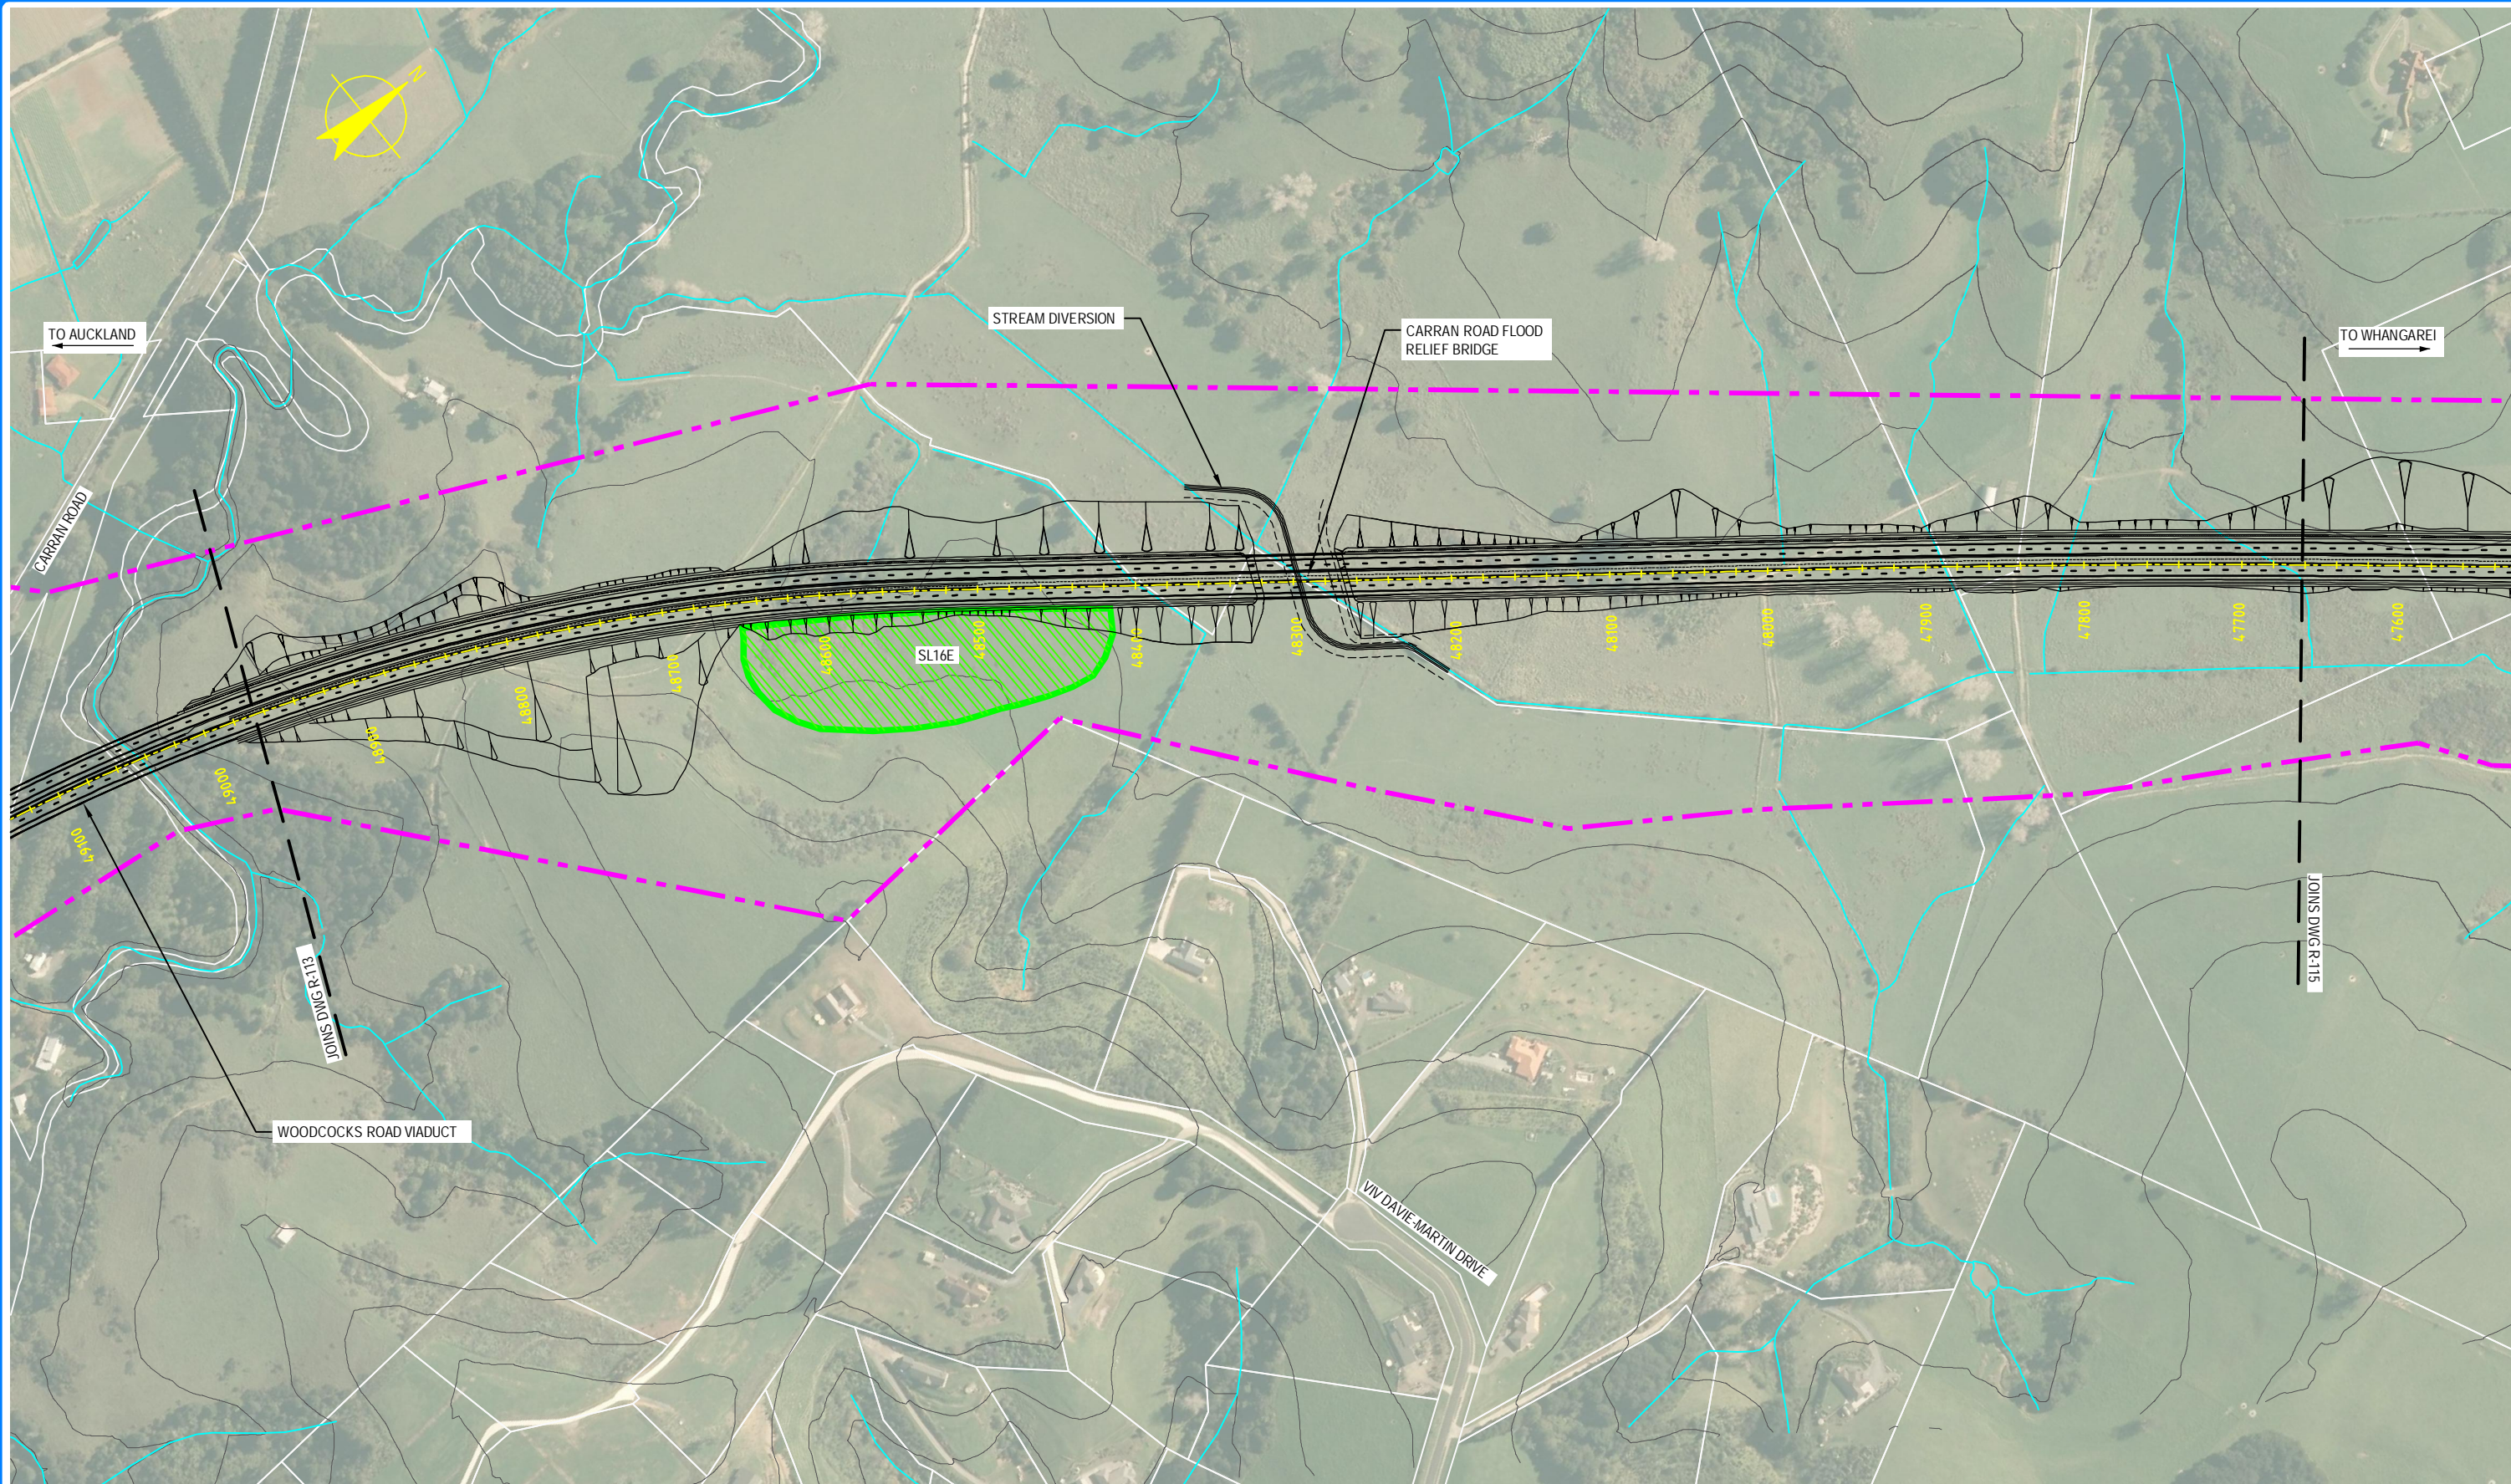

NOTE: FOR GENERAL NOTES AND LEGEND,  
REFER TO DRAWING R-001

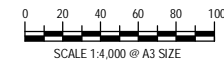

0	30/08/13	RET	MRH	TI	ISSUE FOR NOR / CONSENT
AMD	DATE	DESIGN REVIEW	REV'D D. MGR	APP'D A. MGR	PURPOSE OF ISSUE / AMENDMENT




**DISCLAIMER**  
The information shown on this drawing is solely for the purposes of supporting RMA applications for statutory approvals. All information shown is subject to review for compliance with approved consents and the outcomes of final design.

ARA TŪHONO - PŪHOI TO WELLSFORD			
PŪHOI TO WARKWORTH - FOR RMA APPROVALS			
DRAWN SP / AN	DRAFTING CHECK IH	REVIEWED DISCIPLINE MANAGER MRH	APPROVED ALLIANCE MANAGER TI
DESIGNED IH	DESIGN REVIEW RET		

ROAD ALIGNMENT PLAN SHEET 14 OF 15			
SCALE AS SHOWN	CONTRACT NO. PA3748	DRAWING No. R-114	AMDT 0



S:\Further North - PAA\3300 Design\3300.5 Technical\01-Drawing Production\CADD Drawings\R-111\_R-115.dwg Plot Date: 17 August 2013 2:39 PM

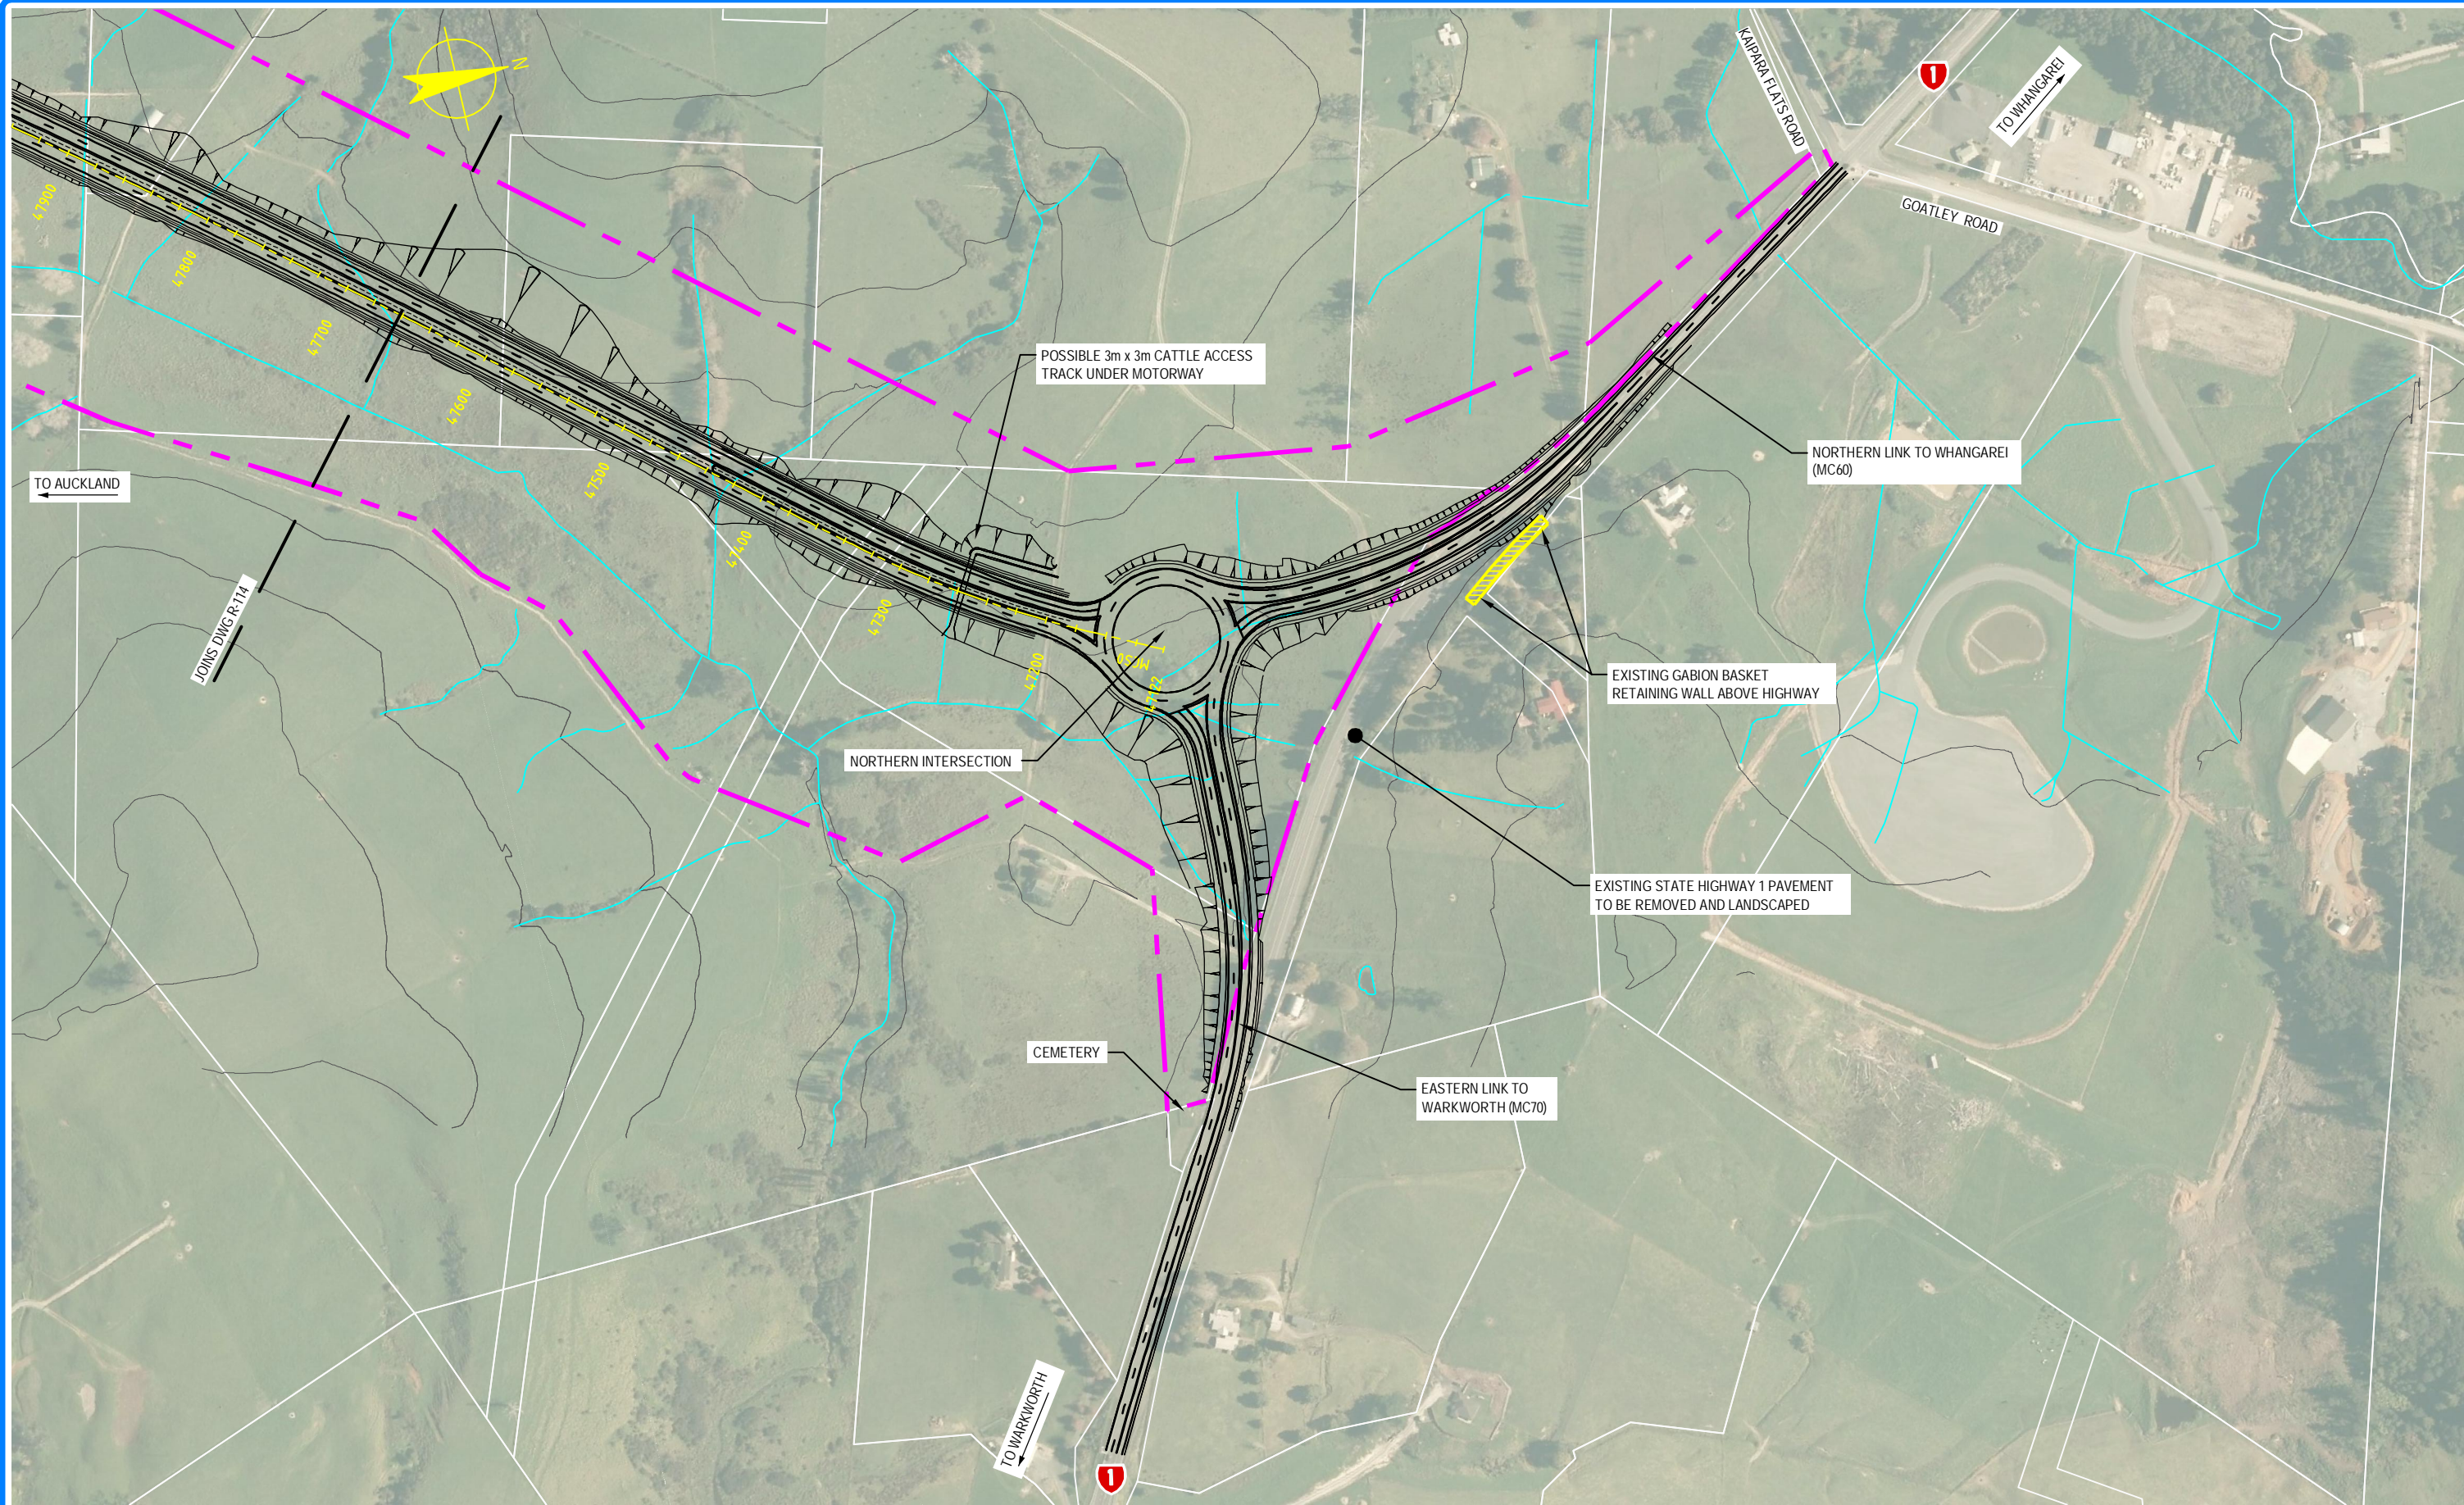

NOTE: FOR GENERAL NOTES AND LEGEND,  
REFER TO DRAWING R-001



0	30/08/13	RET	MRH	TI	ISSUE FOR NOR / CONSENT
AMD	DATE	DESIGN REVIEW	REVD. D. MGR	APPD. A. MGR	PURPOSE OF ISSUE / AMENDMENT



**DISCLAIMER**  
The information shown on this drawing is solely for the purposes of supporting RMA applications for statutory approvals. All information shown is subject to review for compliance with approved consents and the outcomes of final design.

ARA TŪHONO - PŪHOI TO WELLSFORD			
PŪHOI TO WARKWORTH - FOR RMA APPROVALS			
DRAWN SP / AN	DRAFTING CHECK IH	REVIEWED DISCIPLINE MANAGER MRH	APPROVED ALLIANCE MANAGER TI
DESIGNED IH	DESIGN REVIEW RET		

ROAD ALIGNMENT PLAN			
SHEET 15 OF 15			
SCALE AS SHOWN	CONTRACT No PA3748	DRAWING No R-115	AMD 0