


Ashhurst Traffic Mitigation Project

Sections - Cambridge Avenue (Village Centre)

Section CC

SCALE 1:50

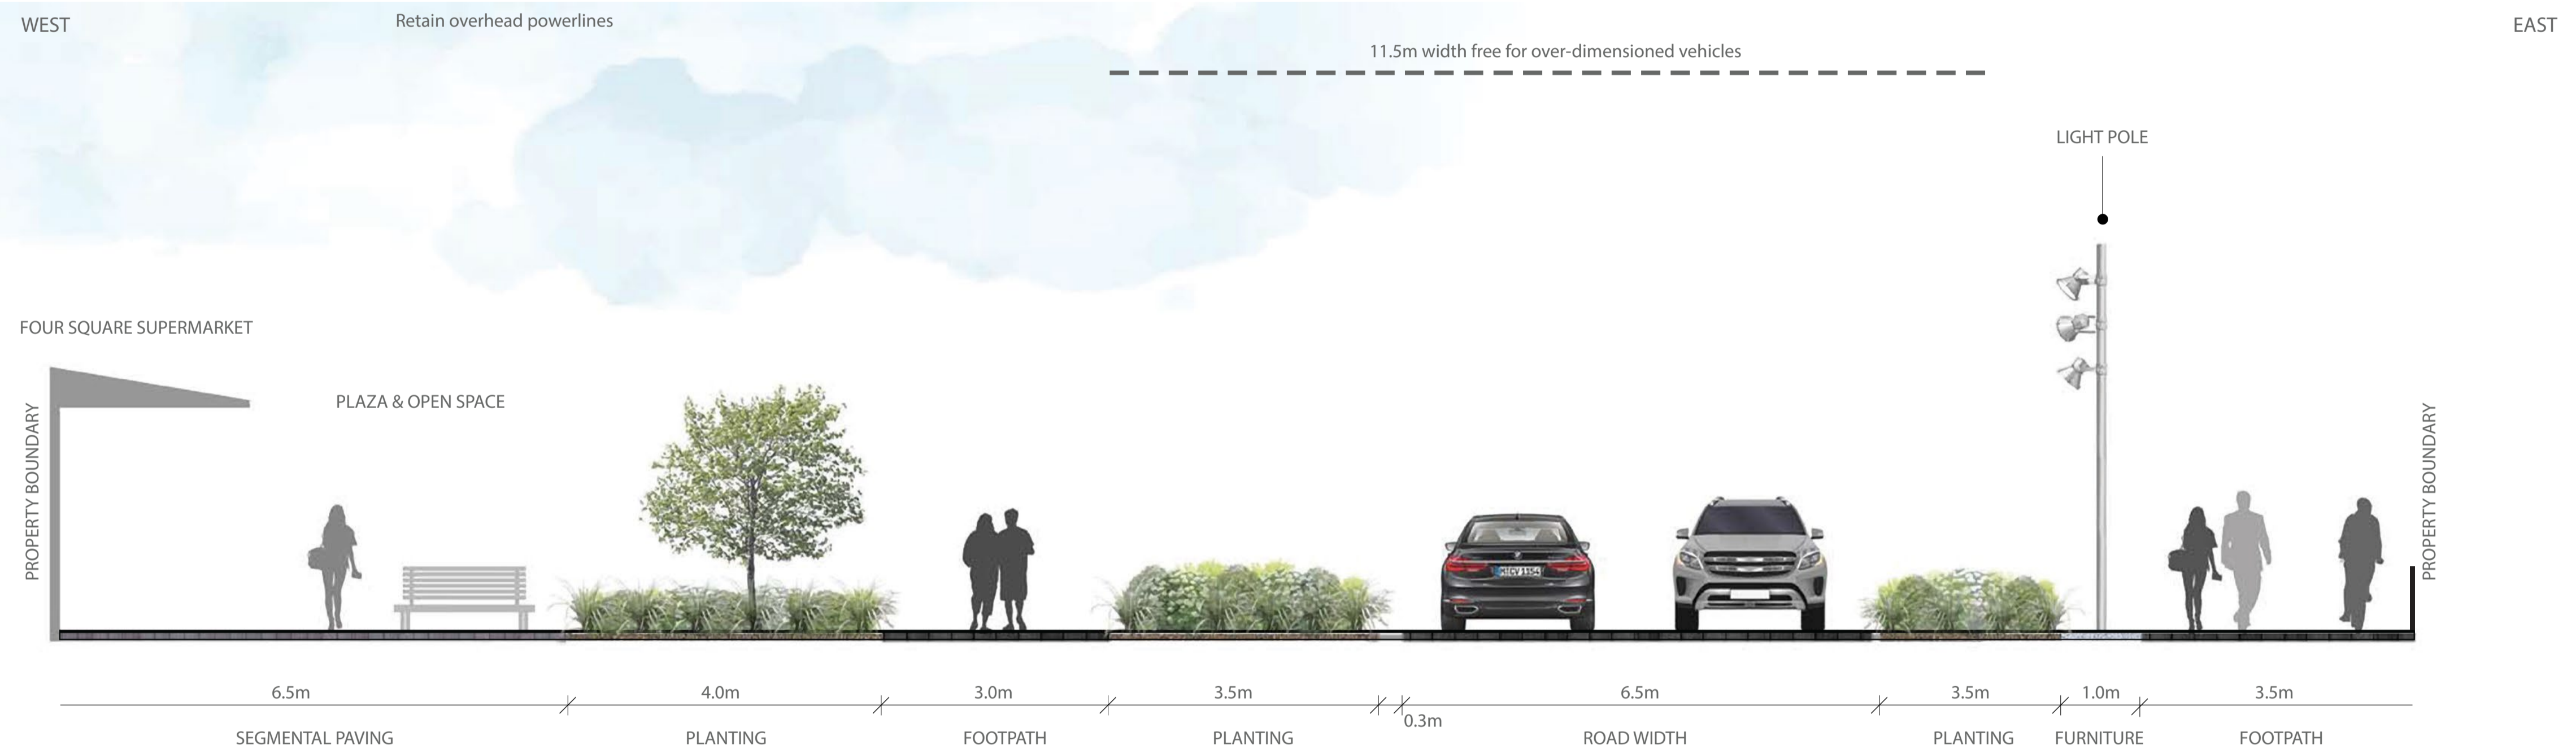

Section DD

SCALE 1:25

